



ELEVATION

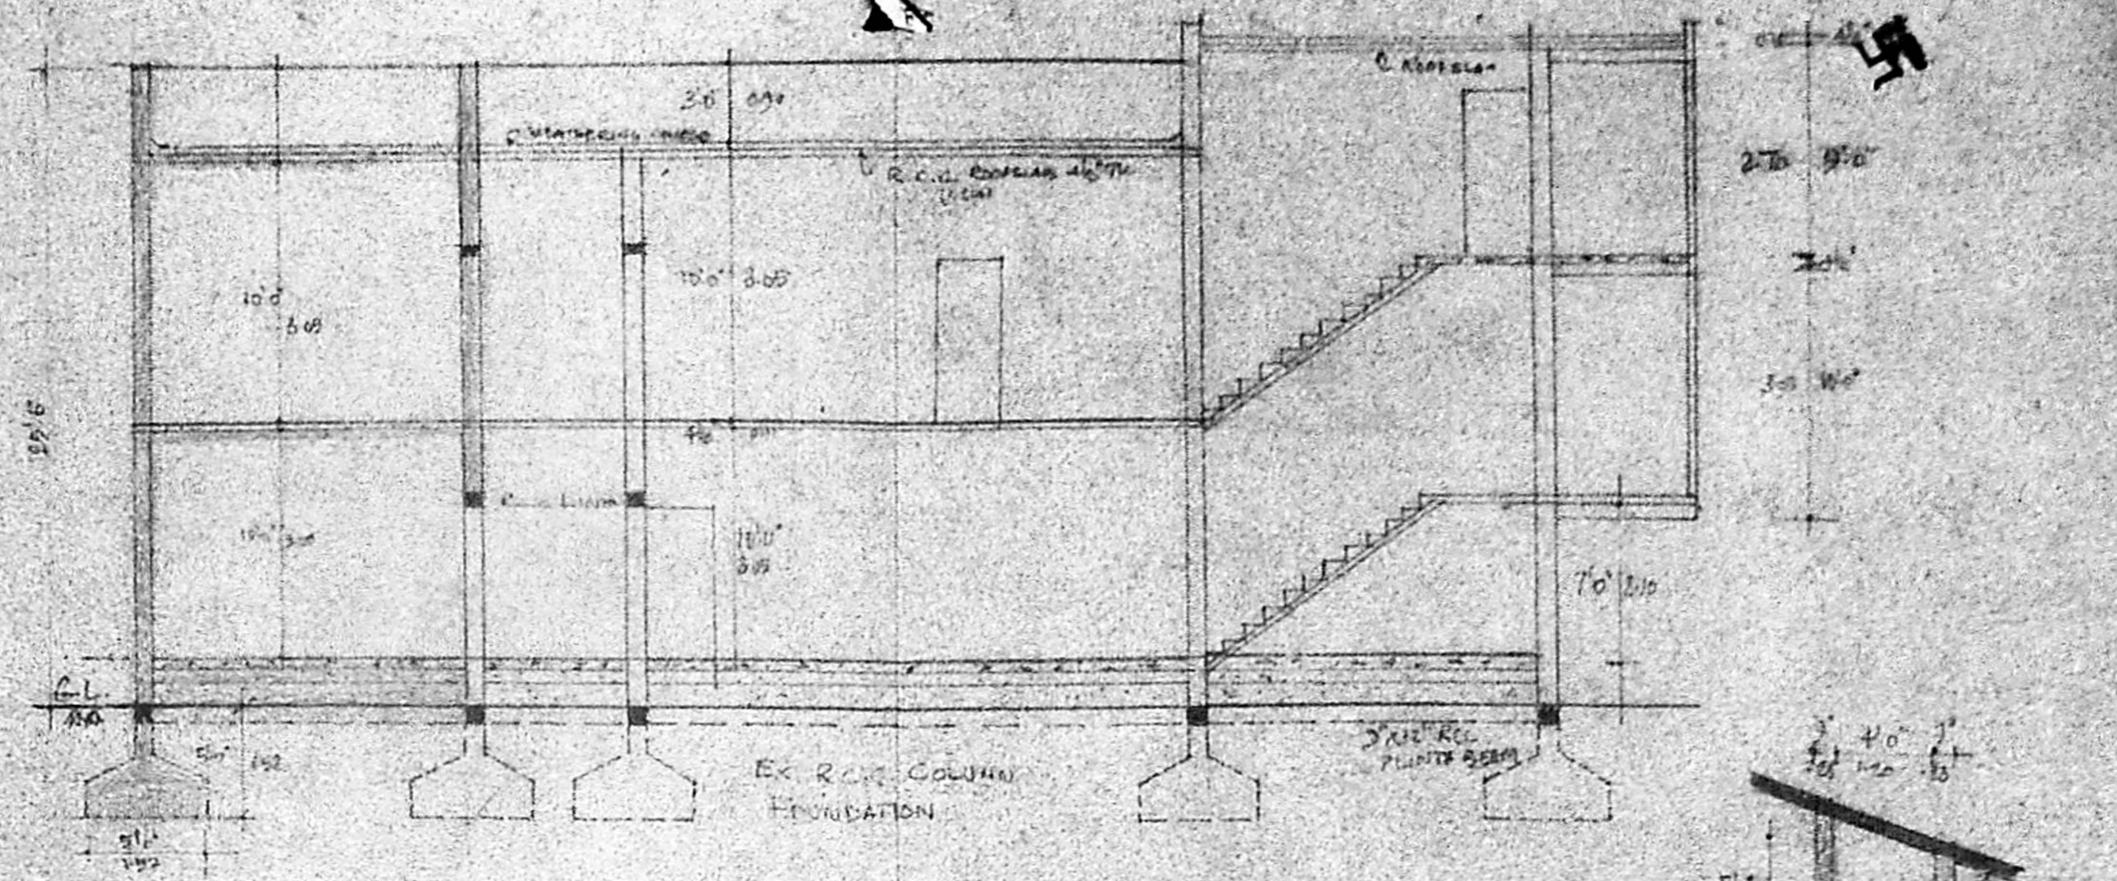

SECTION ON XX.

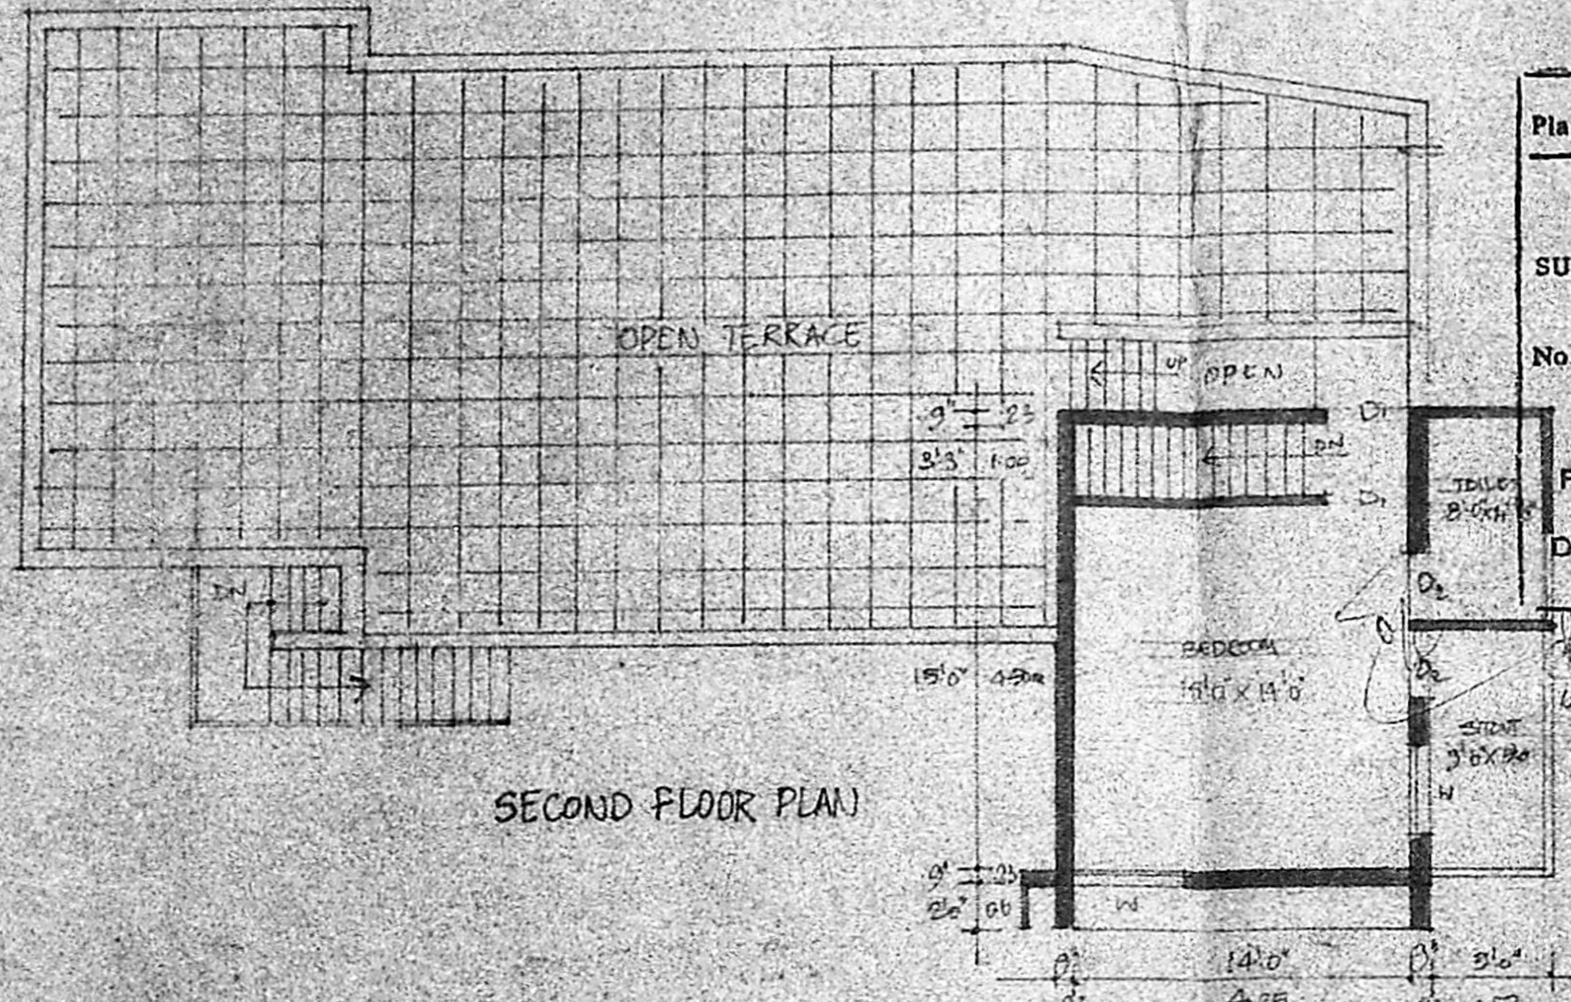

SECOND FLOOR PLAN

Planning Permit No. A/232/91

APPROVED


SUBJECT TO THE CONDITIONS IN
THIS OFFICE LETTER.

No. A/24524/90 L. tot. 6/2/91

S. Jayaram
FOR MEMBER SECRETARY
MADRAS METROPOLITAN
DEVELOPMENT AUTHORITY
MADRAS 600 008


5/1/91

8/88

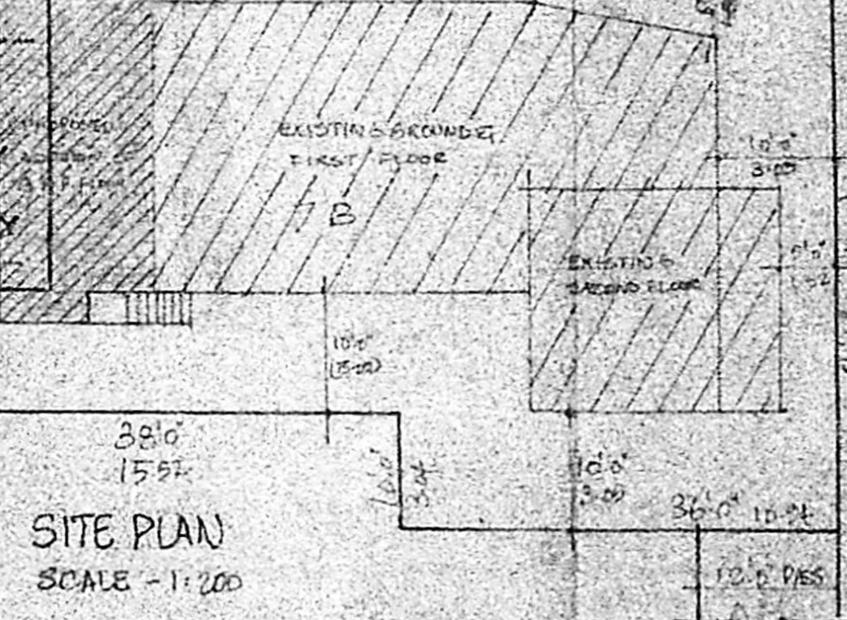


SITE PLAN


SCALE - 1:200

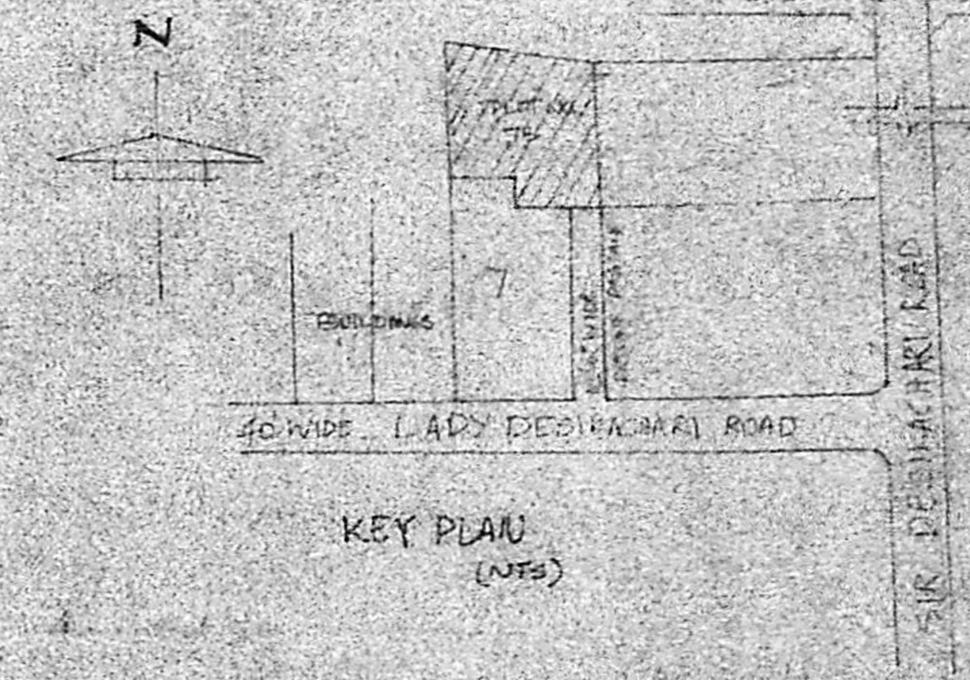

KEY PLAN
(WTS)

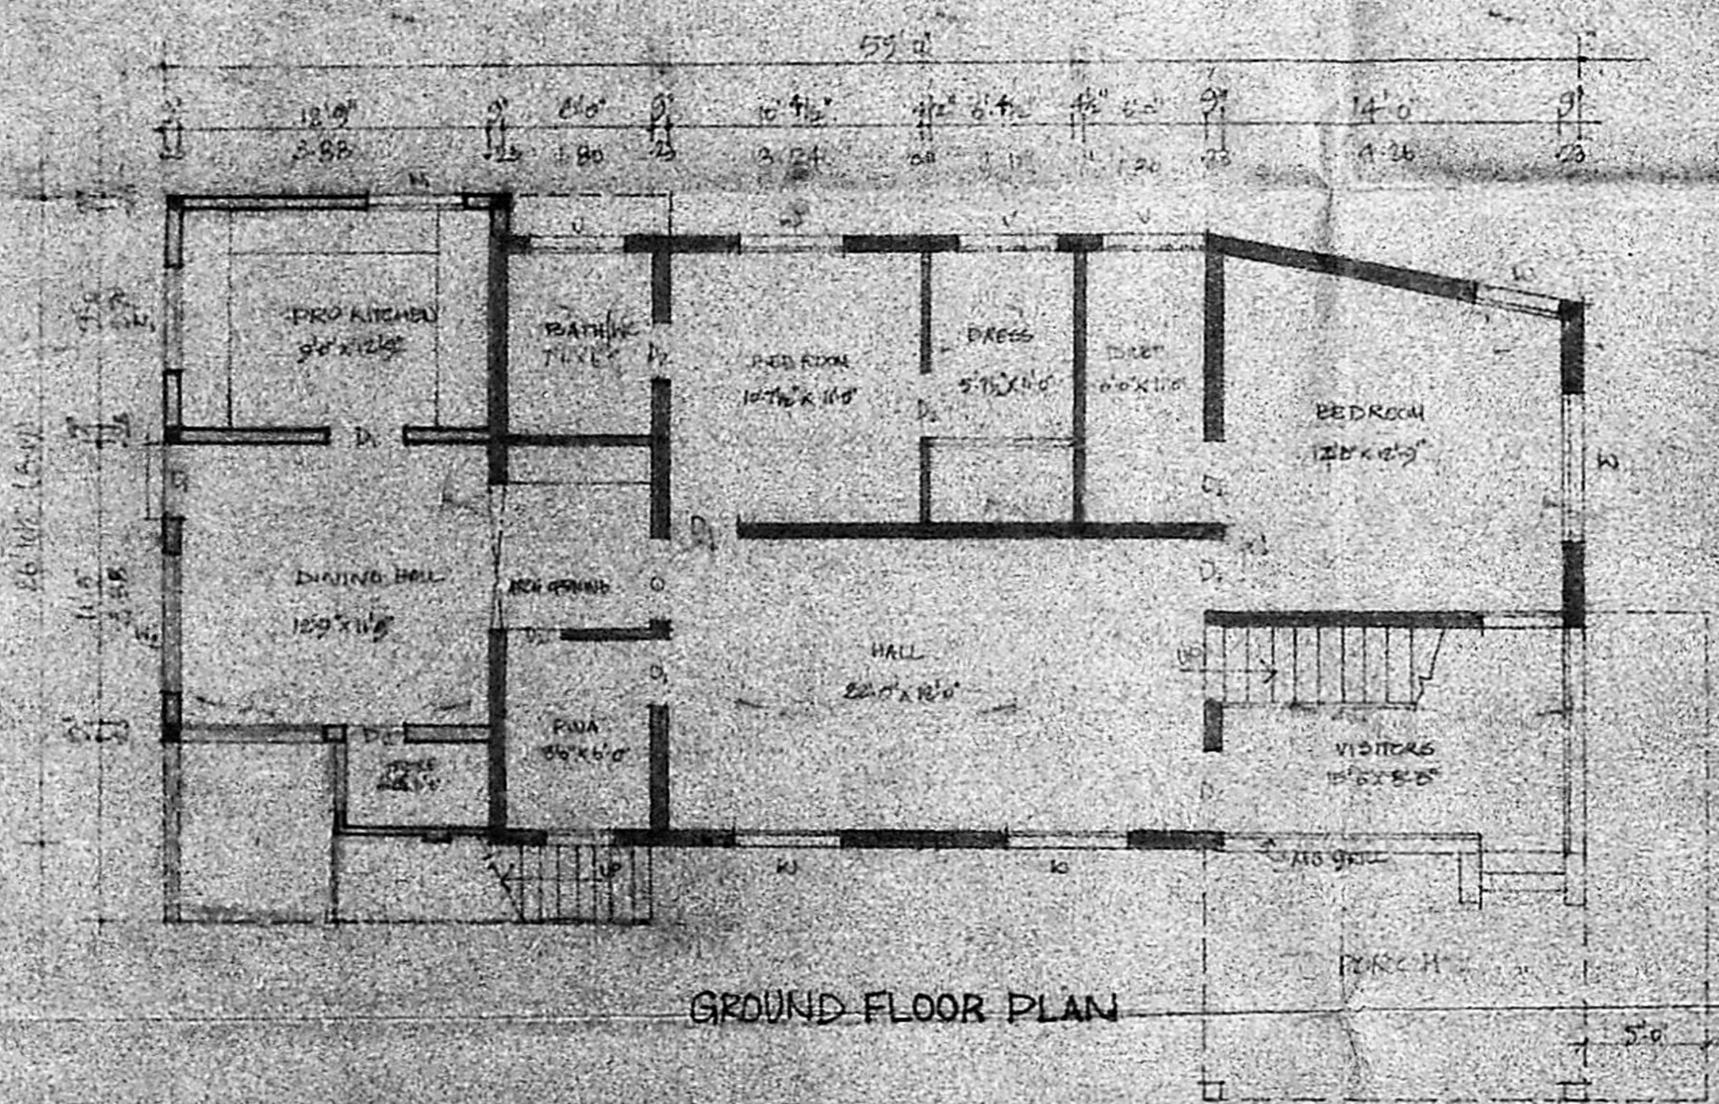

GROUND FLOOR PLAN

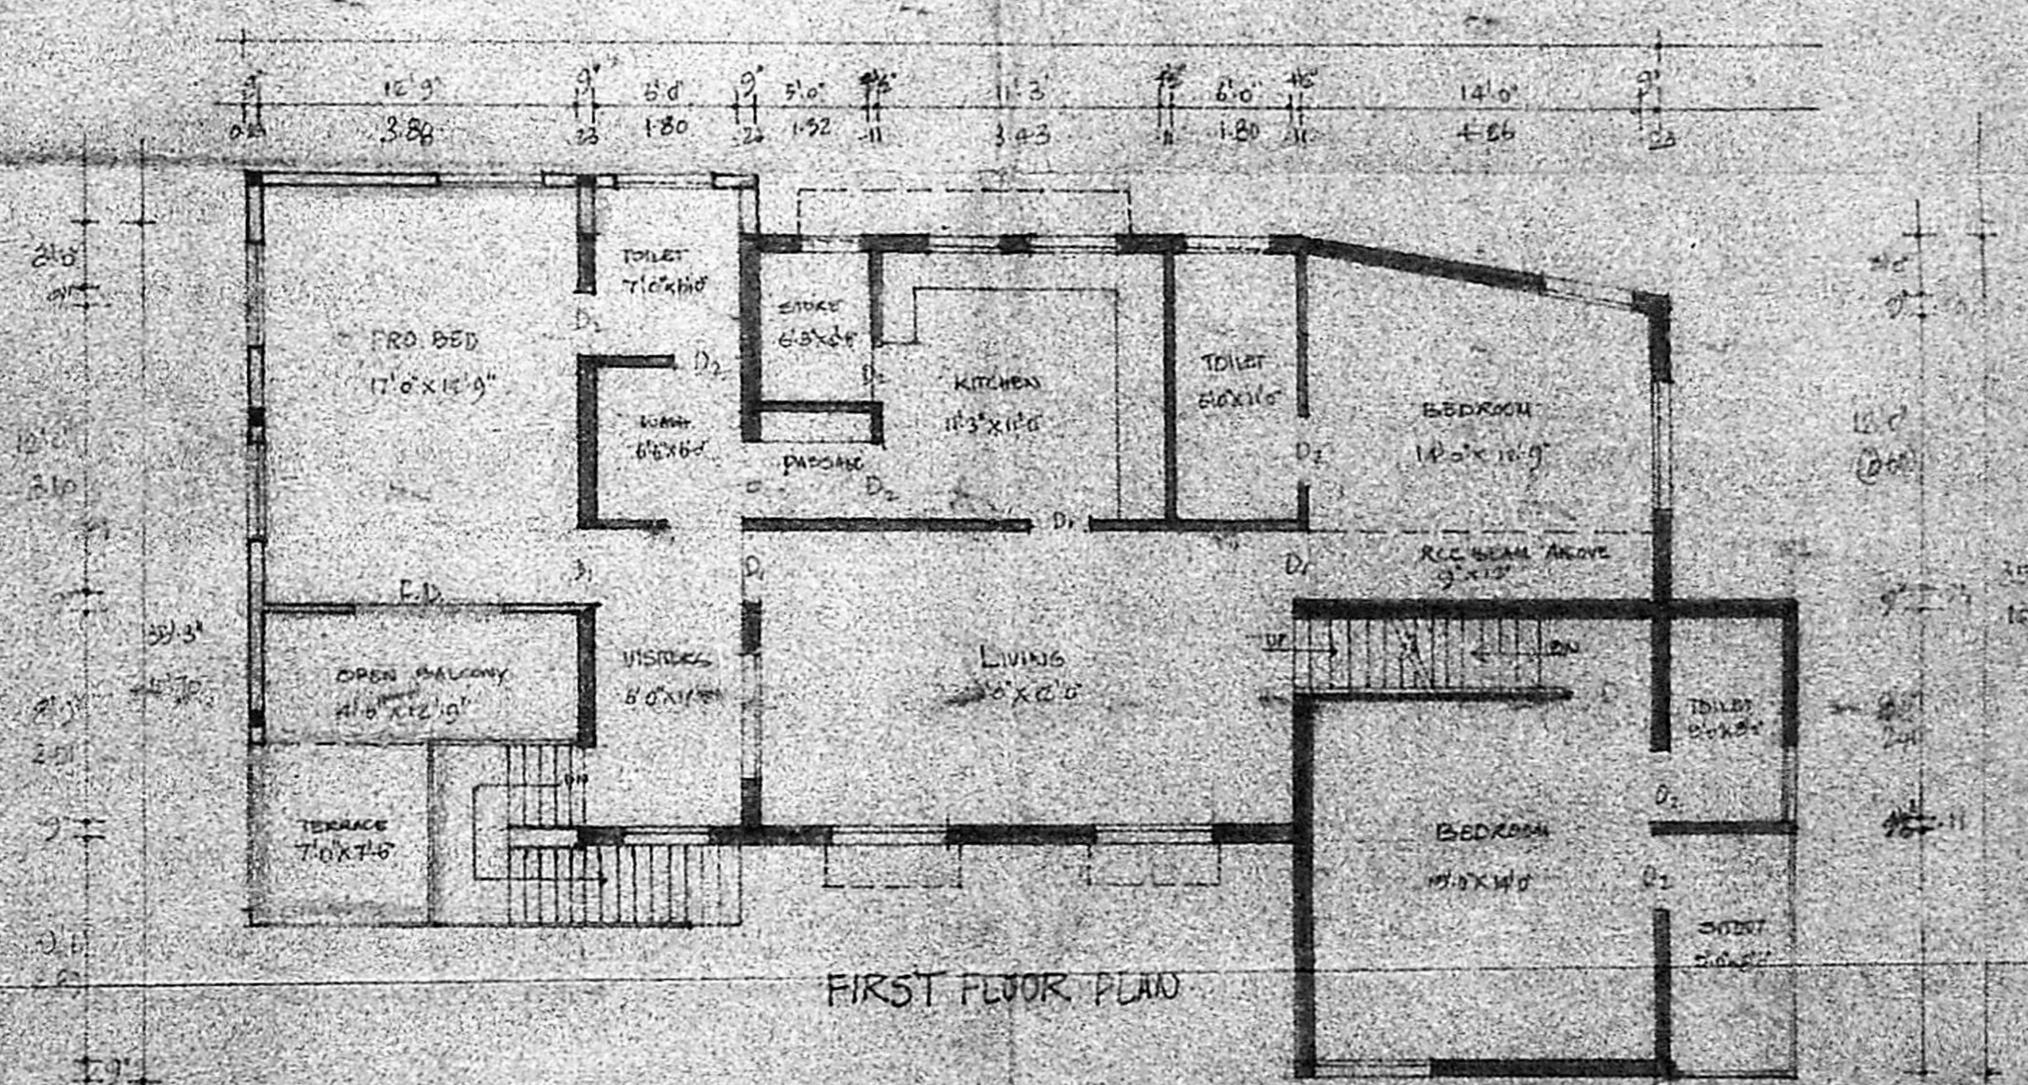

FIRST FLOOR PLAN

PROPOSED ADDITIONS TO BUNGALOW AT NO.7B
LADY DESIKACHARI ROAD - MYLADORE - MADRAS.
MADRAS CORPORATION DIV. NO R.S. NO. 1649/1

FOR OWNER MRS. PARVATHY THOMBI RAJAN

NOTE: GROUND FLOOR PLAN SANCTIONED AS PER P.NO. 1300/69

1 FIRST FLOOR PLAN WITH ADDITIONS AS PER P.NO. 3319/78

SCALE 1:30'(1:100)

SPECIFICATIONS

PANEL WALLS IN CM 1:5

FRAME STRUCTURE IN MIX 1:2:4

ALL RCC WORKS IN MIX 1:2:4

PLASTERING IN CM 1:4 12MM TC

ALL WOOD WORK WITH SEASONED T. WOOD

REFERENCE

PROPOSAL

EXISTING

DEMOLITION

PLOT BOUNDARY

ROAD

JOINERY DETAILS

D1 - DOOR - 3'0" X 7'0" 0.90 X 2.10

D2 - DOOR - 2'6" X 7'0" 0.75 X 2.10

W1 - WINDOW - 4'0" X 4'6" 1.22 X 1.37

W2 - WINDOW - 6'0" X 4'6" 1.83 X 1.37

N1 - WINDOW - 3'0" X 2'6" 0.90 X 0.75

F.D - FRENCH DOOR - 6'0" X 7'0" 1.83 X 2.10

V - VENTILATOR - 2'6" X 1'6" 0.75 X 0.45

AREA DETAILS

G FLOOR 1472.005SF 136.94 M²

F FLOOR 1808.65SF 168.24 M²

B FLOOR 400.00 SF 37.21 M²

PLOT AREA 4192.00 SF 436.46 M²

COVERAGE 52%

OWNER Mrs Parvathy Thombirajan

K. N. Sivaraman

K. N. SIVARAMAN,

B. ARCH. MCA.

ARCHITECT, VALUER,

Mds. Corp. RA No. 205,

8/E2, J.P. Towers,

7/2, N.H. Rd., Madras-26

Tel: 470346

ARCHITECT (R.A. 205)