





SCHEDULE OF JOINERY

D	- DOOR	- 3'-3" X 6'-8"	0.99 X 1.98
D1	- DO	- 3'-0" X 6'-6"	0.91 X 1.99
D2	- DO	- 2'-6" X 6'-6"	0.76 X 1.98
W	- WINDOW	- 6'-0" X 4'-0"	1.83 X 1.22
W1	- DO	- 4'-0" X 4'-0"	1.22 X 1.22
V	- VENTILATOR	- 2'-6" X 1'-6"	0.76 X 0.41
R.S.	- ROLLING SHUTTER	- 8'-0" X 6'-6"	2.44 X 1.98

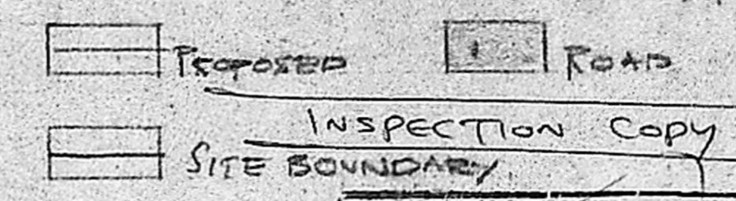


SCRUTINISED IN REF. NO. PPA/638/90
 Part I: ...
 Part II: ...
 Planning Officer: Executive Officer

PLAN SHOWING THE PROPOSED BUILDING
 PLOT NO. 31 OF BHARATHI NAGAR, PORUR VILLAGE, SAIDAPET TALUK, CHENGAI ANNA DISTRICT
 SCALE: 1" = 6'-0" (1:720)

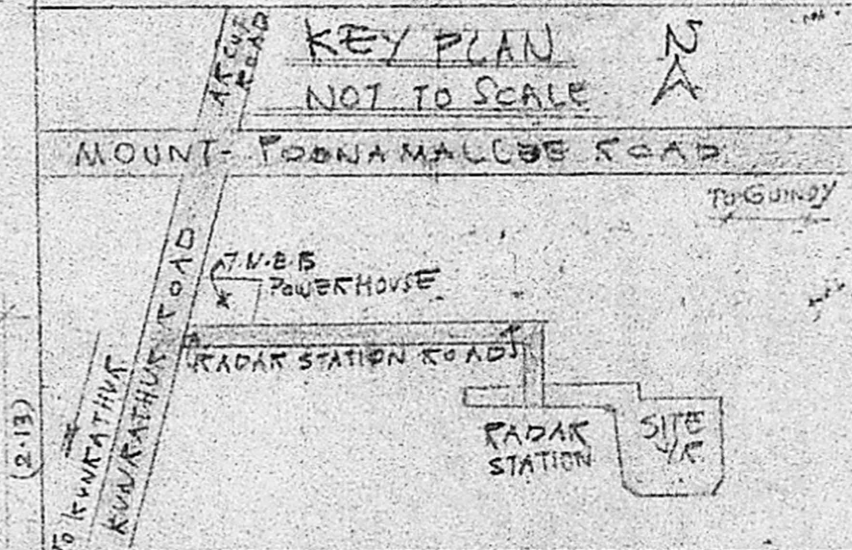



K. Venugopal
K. VENUGOPAL
 ABB (Rtd)
 CONSULTING CIVIL ENGINEER
 LICENSE SURVEYOR CLASS I
 CORPORATION OF MADRAS
 LICENSURE SURVEYOR
 MADRAS-600 03

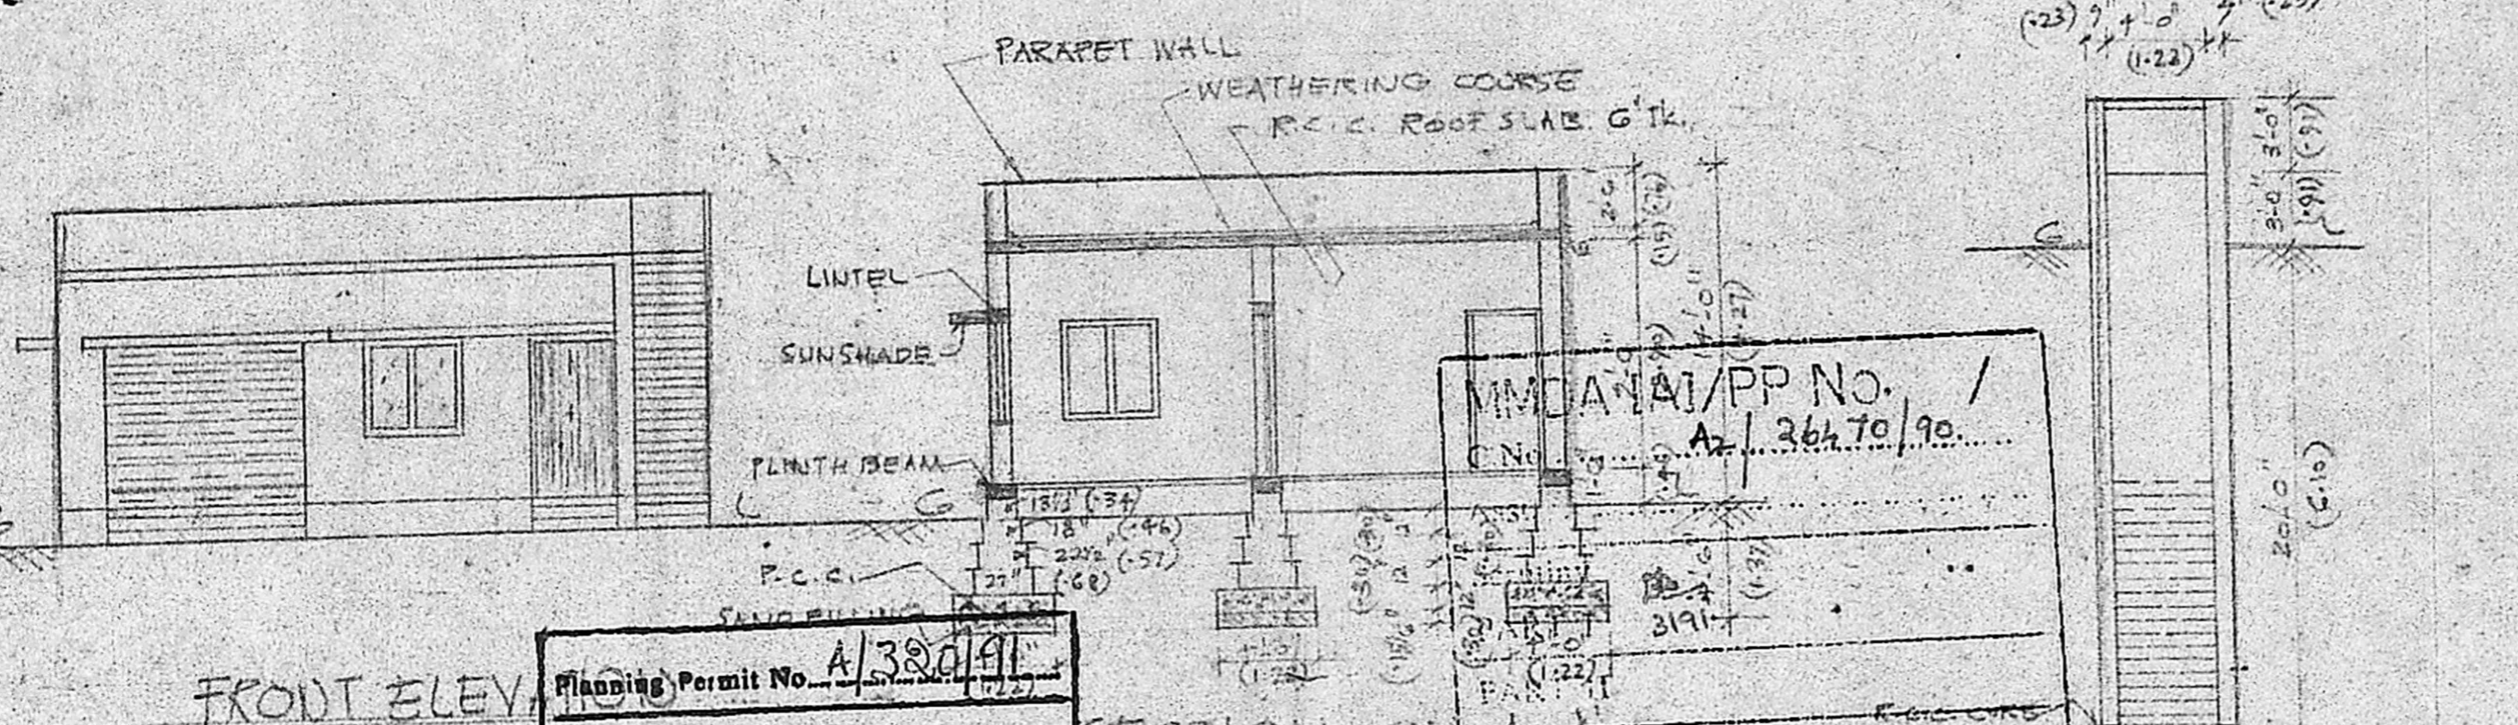

MMDA/PA/PP NO. /
 C No. / Az / 26470/90
 A.F.


Planning Permit No. A/380/91
APPROVED
 SUBJECT TO THE CONDITIONS IN THIS OFFICE LETTER.
 No. A/2/26470/90 Date 21-3-91
 FOR MEMBER SECRETARY
 MADRAS METROPOLITAN
 DEVELOPMENT AUTHORITY
 MADRAS - 600 008.

CROSS SECTION OF WELL

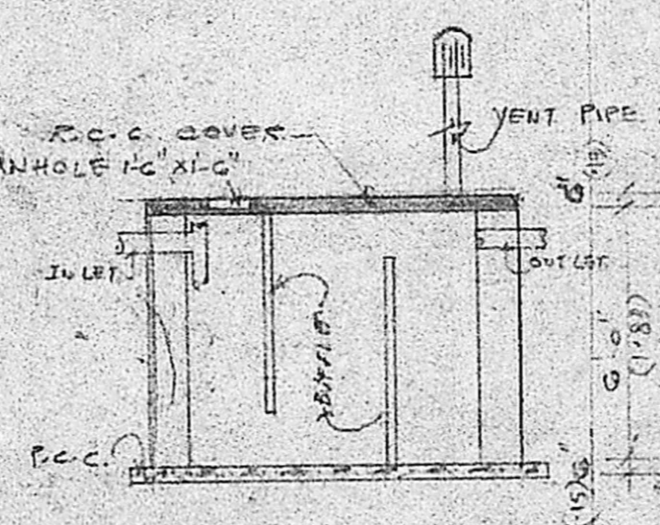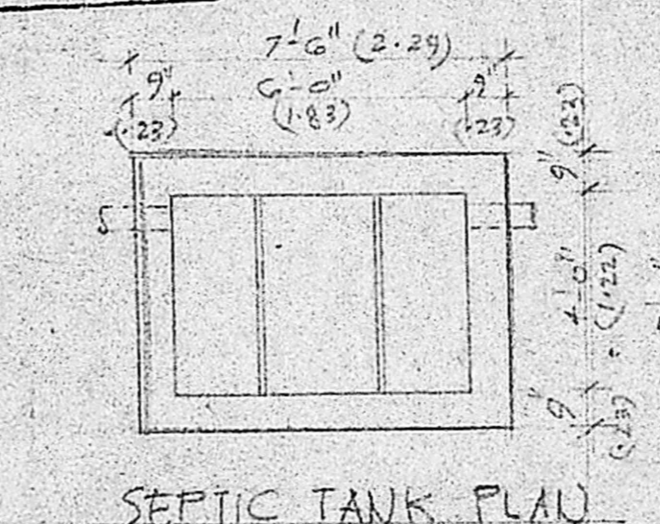

CROSS SECTION OF SEPTIC TANK

Kayapamthiragan
 OWNER

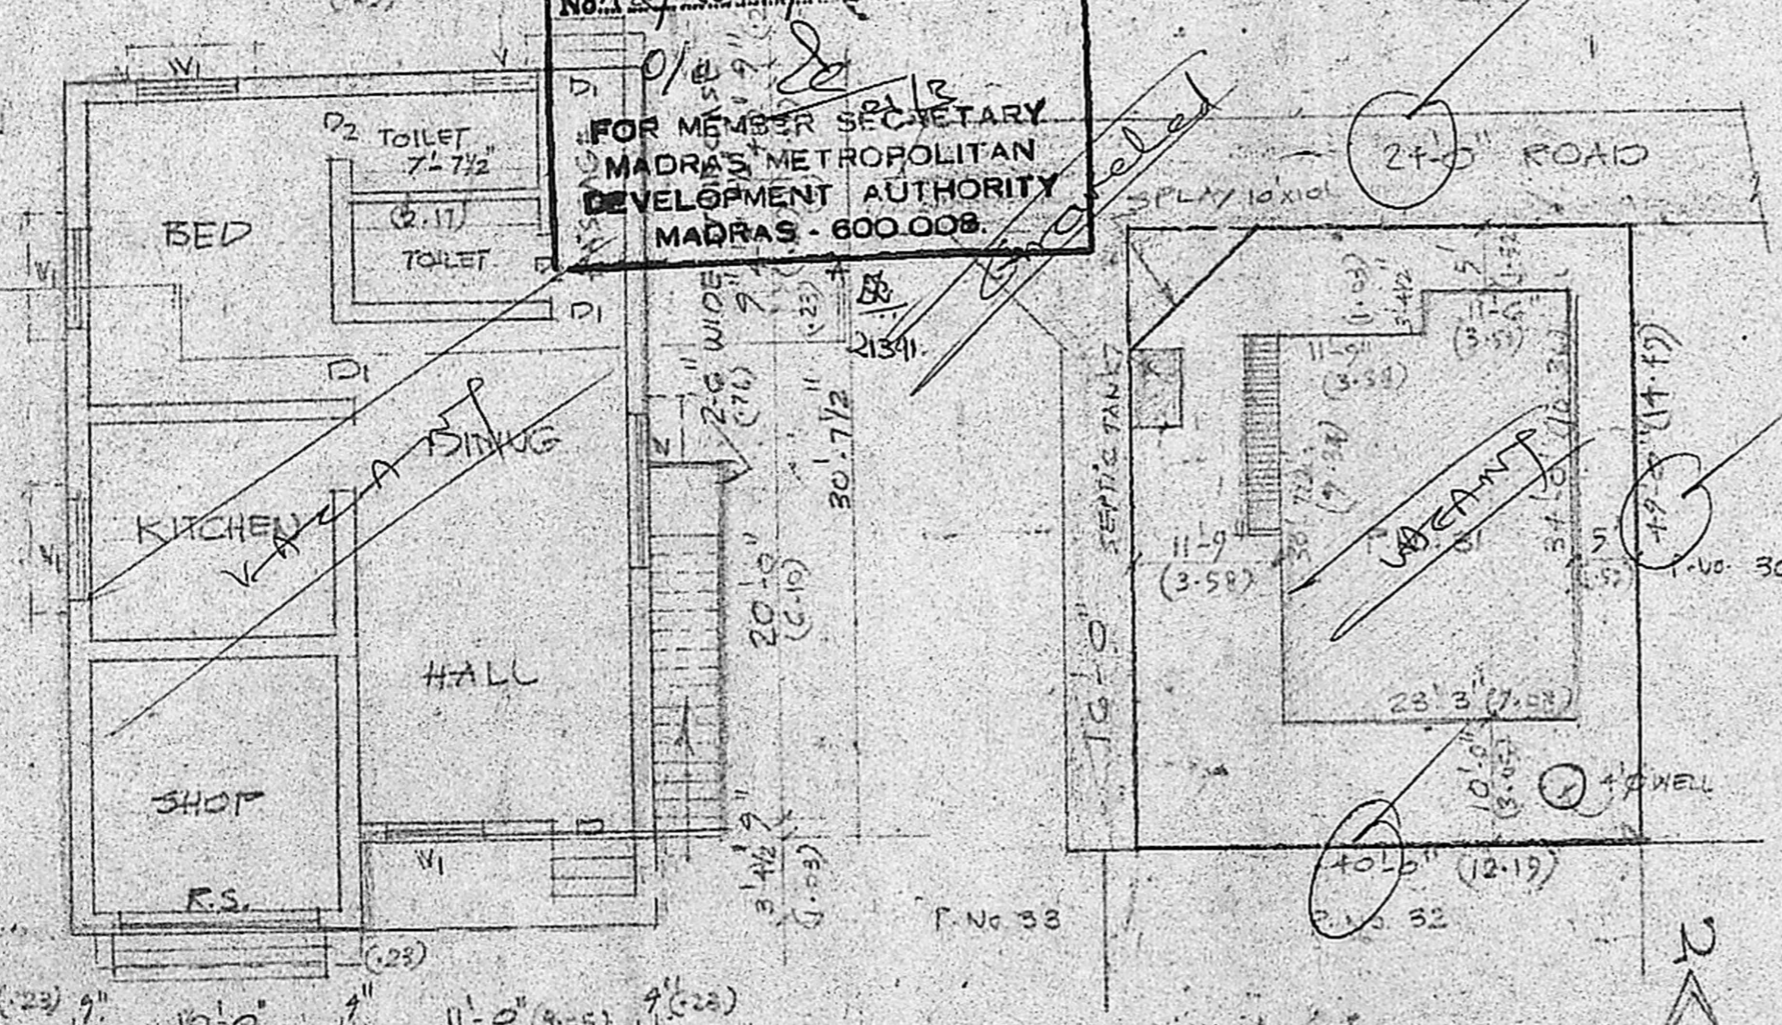

GROUND FLOOR PLAN

SITE PLAN SCALE: 1" = 16'-0" (1:200)