



FRONT ELEVATION

SECTION ON A-A

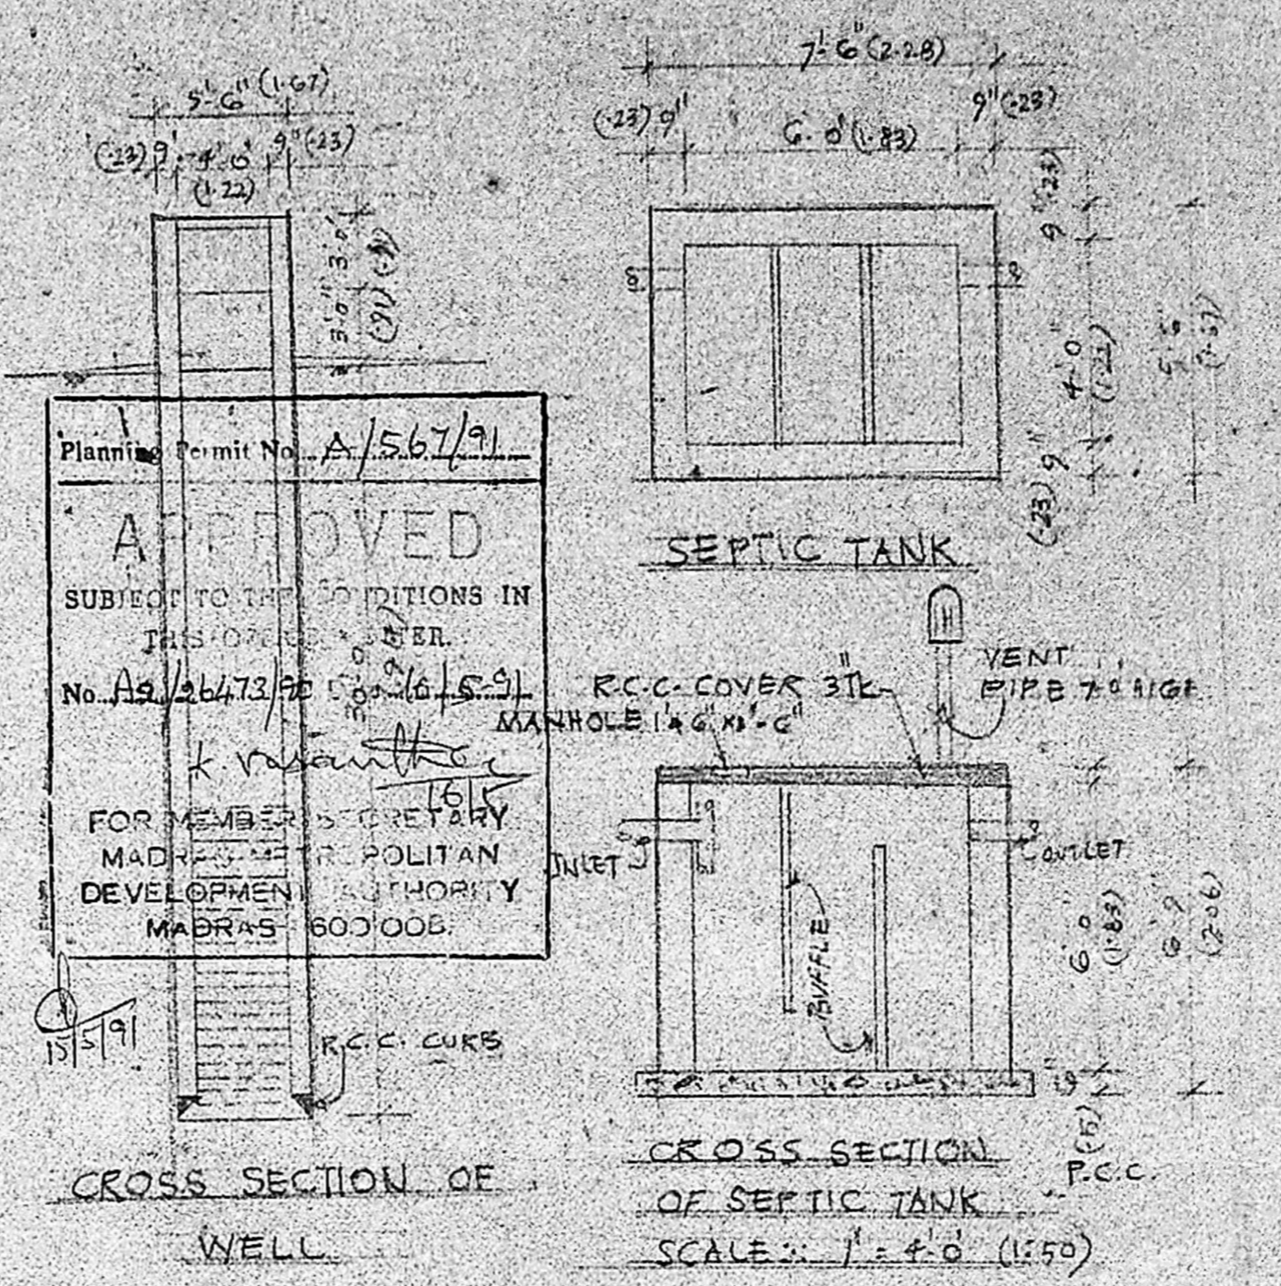


CROSS SECTION OF WELL


CROSS SECTION OF SEPTIC TANK

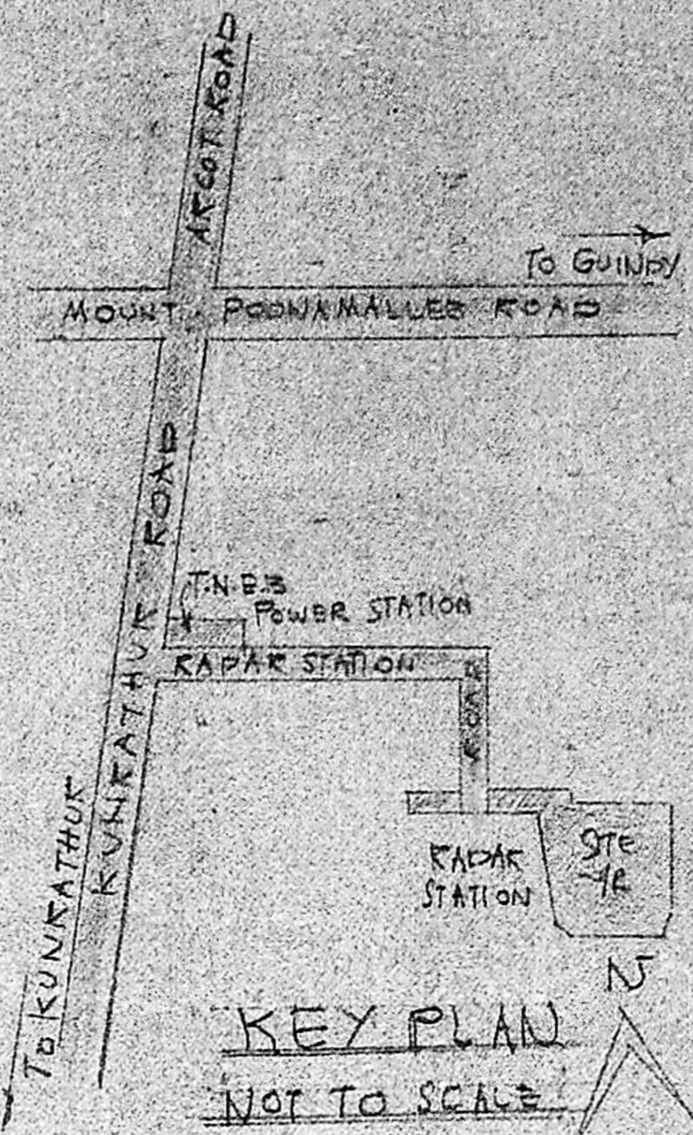


KEY PLAN NOT TO SCALE

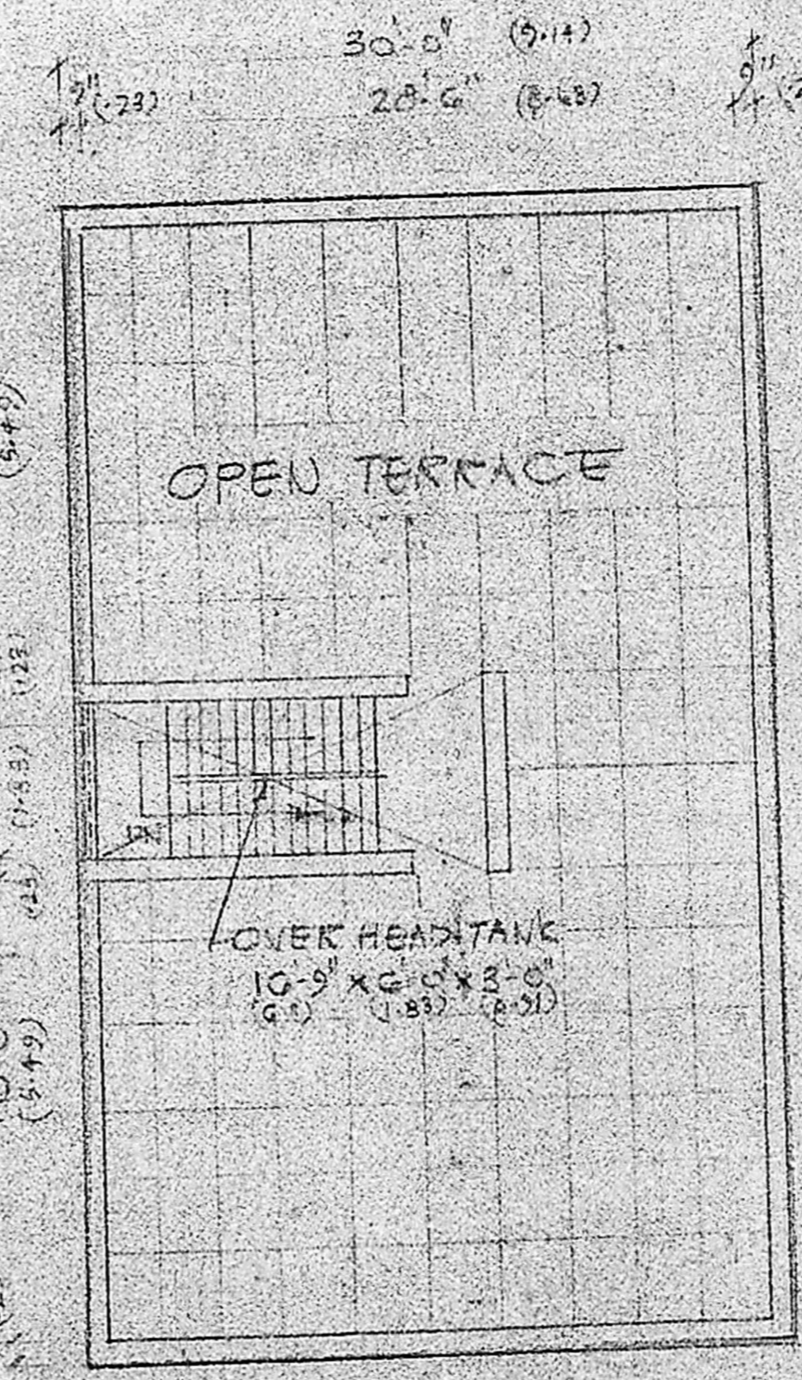

TERRACE FLOOR PLAN

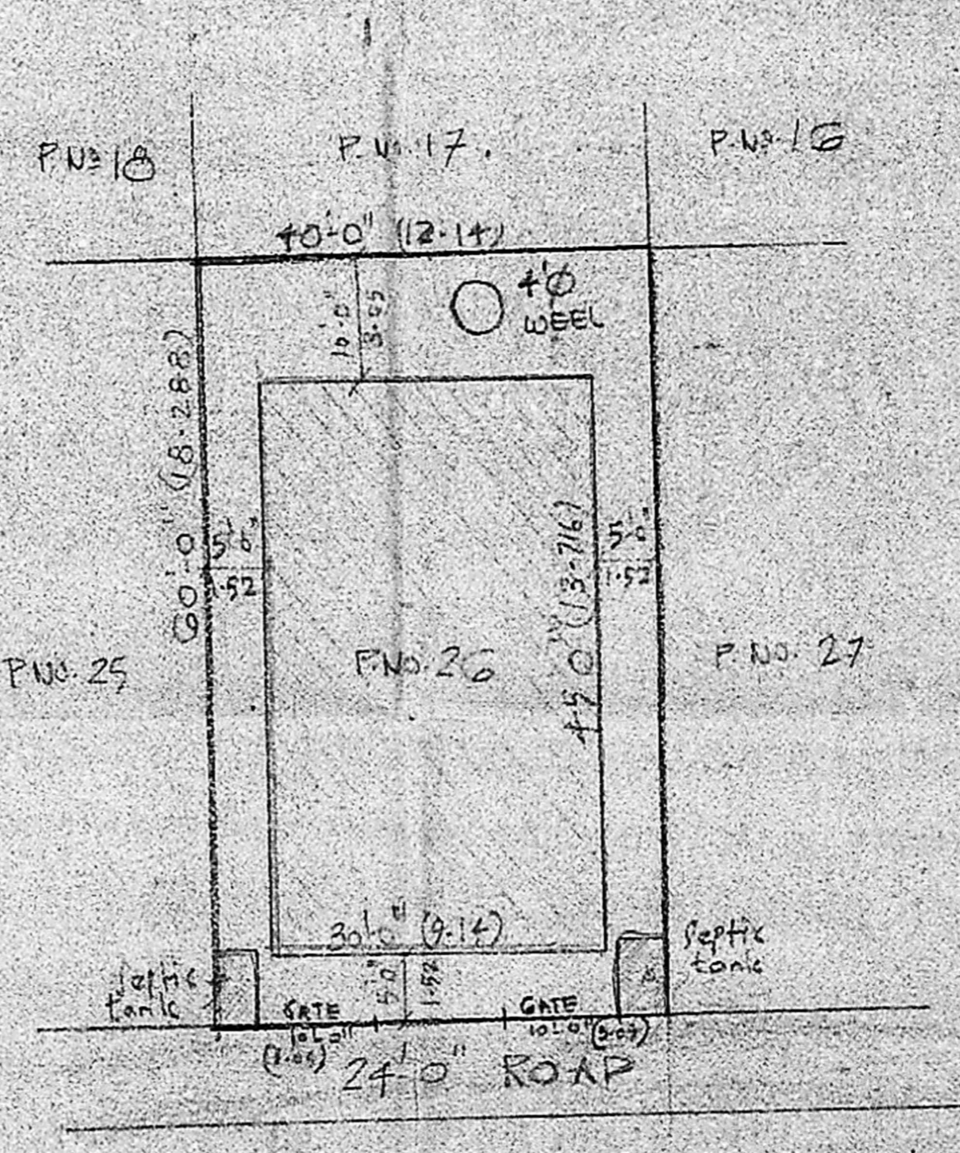

SITE PLAN SCALE: 1" = 6'0" (1:200)

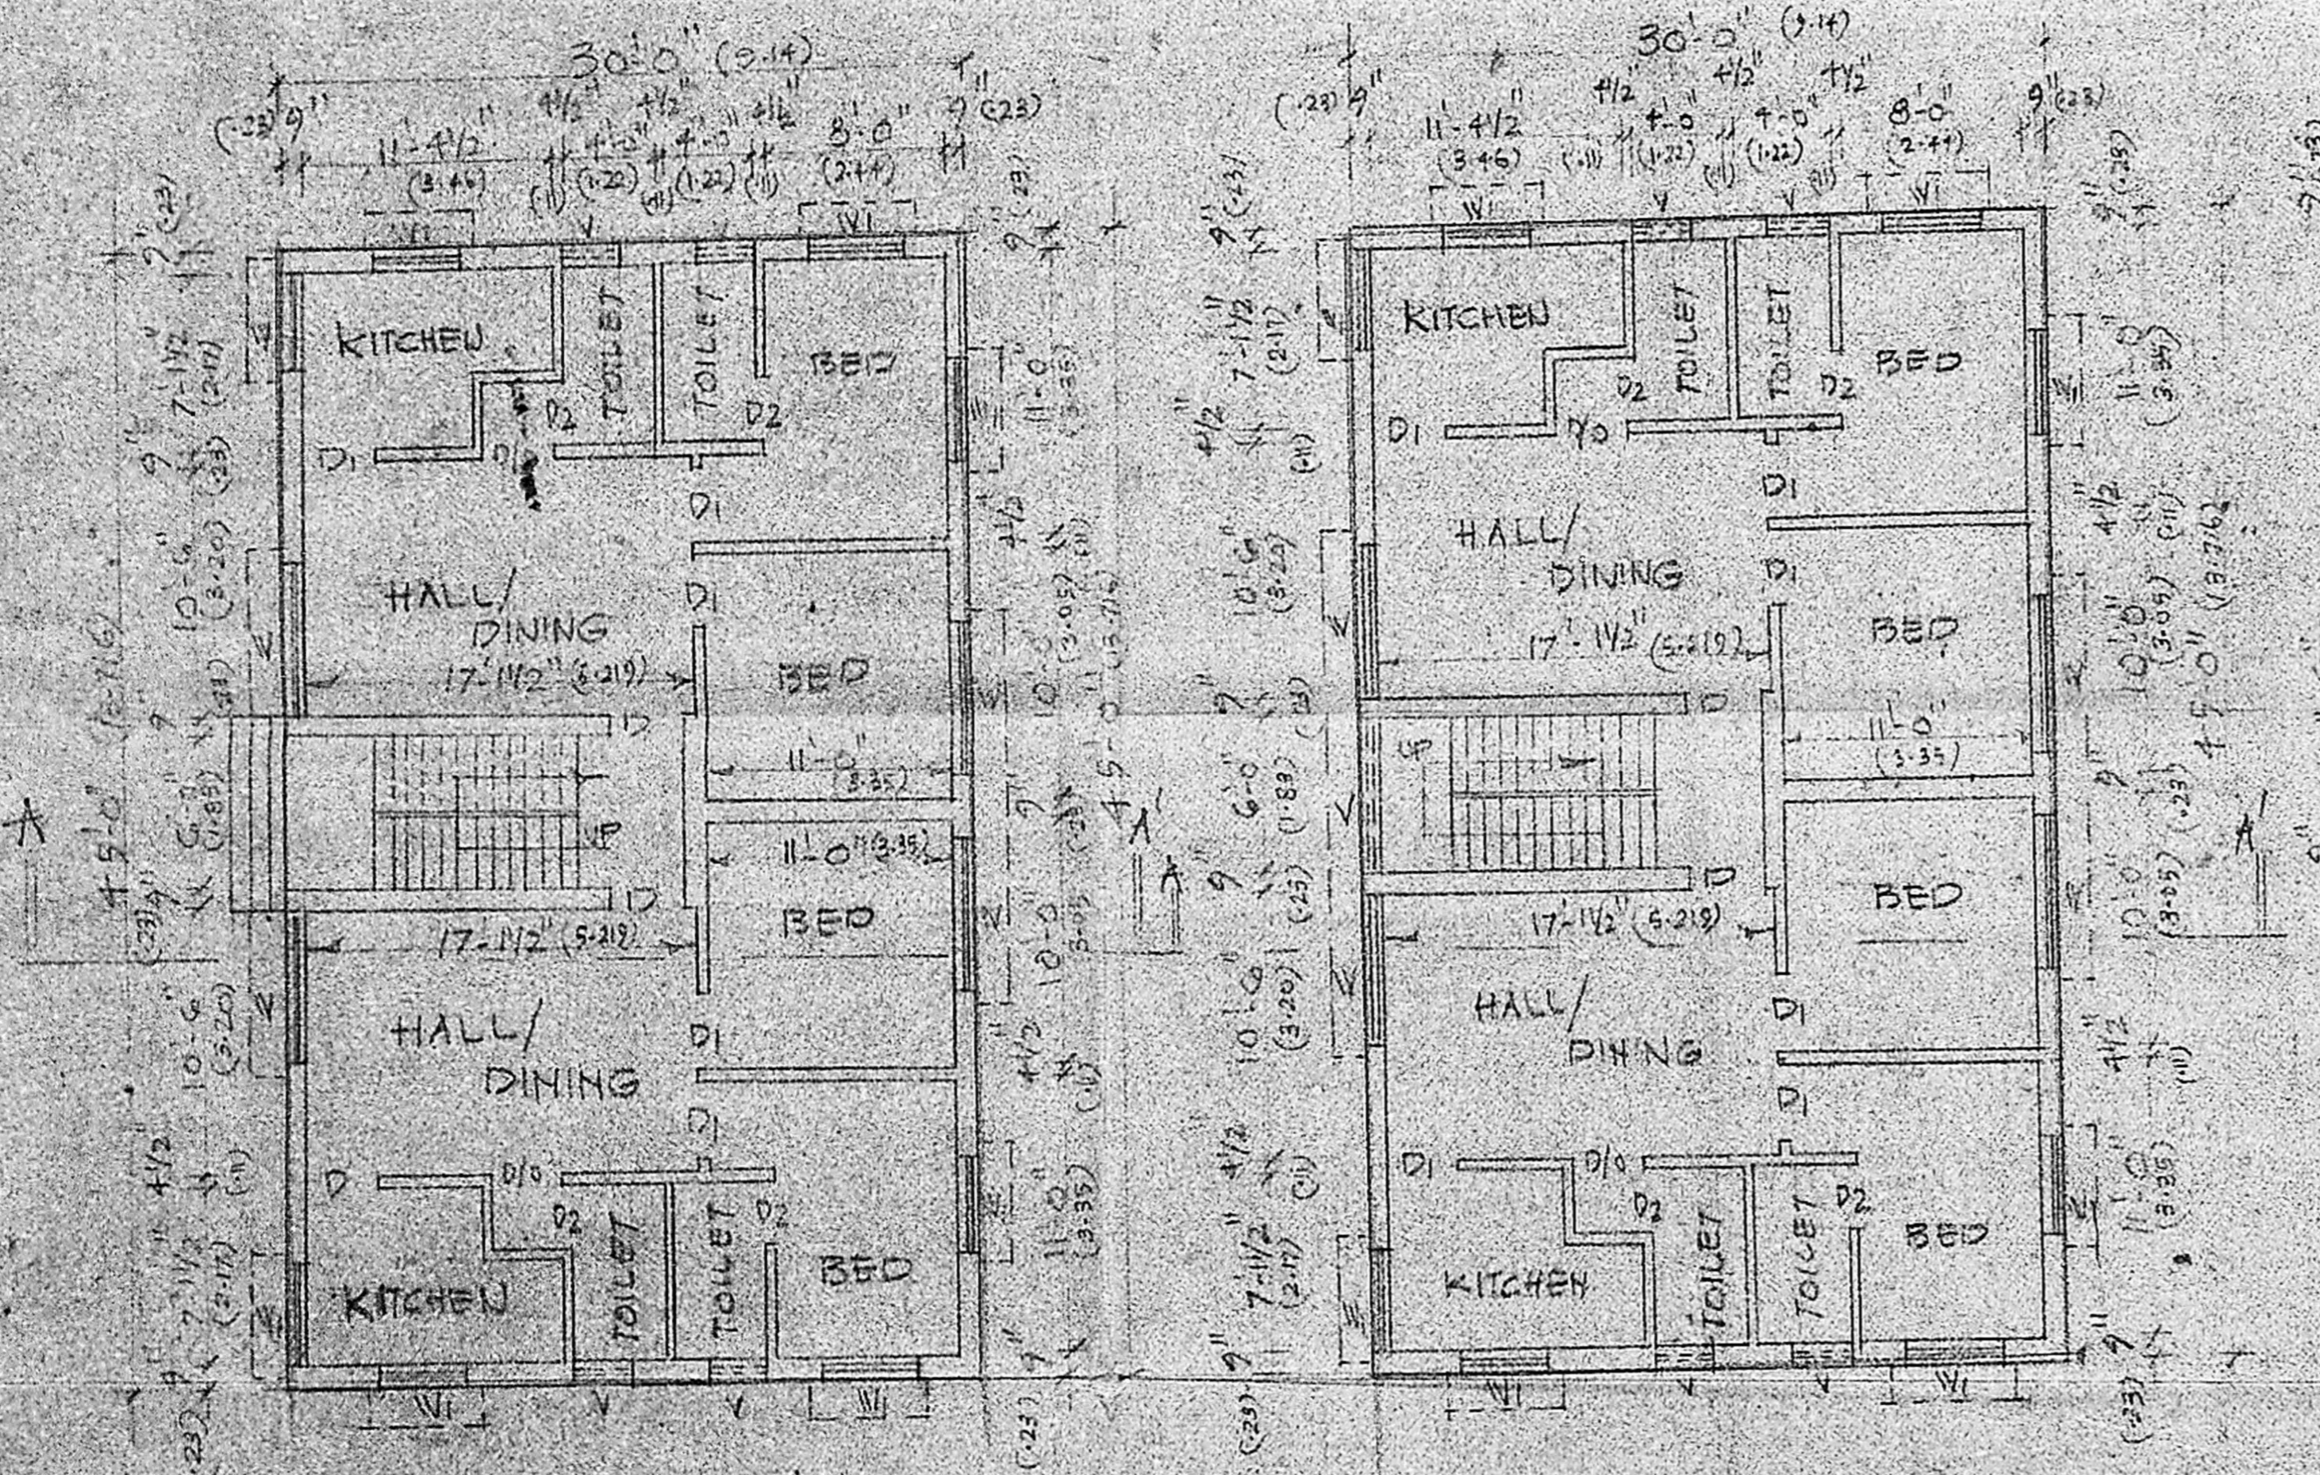

GROUND FLOOR PLAN

FIRST FLOOR PLAN

SCHEDULE OF JOINERY

D - DOOR	- 3'3" x 6'6"	1
D1 - DO	- 3'0" x 6'0"	0.91 x 1.98
D2 - DO	- 2'6" x 5'6"	1.76 x 1.98
W - WINDOW	- 6'0" x 4'0"	1.22 x 1.22
W1 - DO	- 4'0" x 6'0"	1.22 x 1.22
V - VENTILATOR	- 2'0" x 6'0"	0.75 x 0.75

MMDA TA/PP NO. /  
 C.No. AR/216473/90  
 APPROVED  
 Scrutiny  
 PART II  
 SITE BOUNDARY  
 A.P.  
 DP

PLAN SHOWING THE PROPOSED RESIDENTIAL BUILDING AT SWP 209th PLOT NO 26 OF BHATHI NAGAR PORUR VILLAGE SAIDAPET TALUK CHINGAI ANNA DIST. SCALE: 1" = 8'0" (1:100)

M RAJU OWNER

LICENCED SURVEYOR  
 R. VENUGOPAL  
 ABB (Rtd)  
 CONSULTING CIVIL ENGINEER  
 LICENSE SURVEYOR CLASS I  
 CORPORATION OF MADRAS  
 3, NEELAKANDAR STREET  
 NUNGAMBAKKAM, CHENNAI  
 MADRAS-600 033