



卐

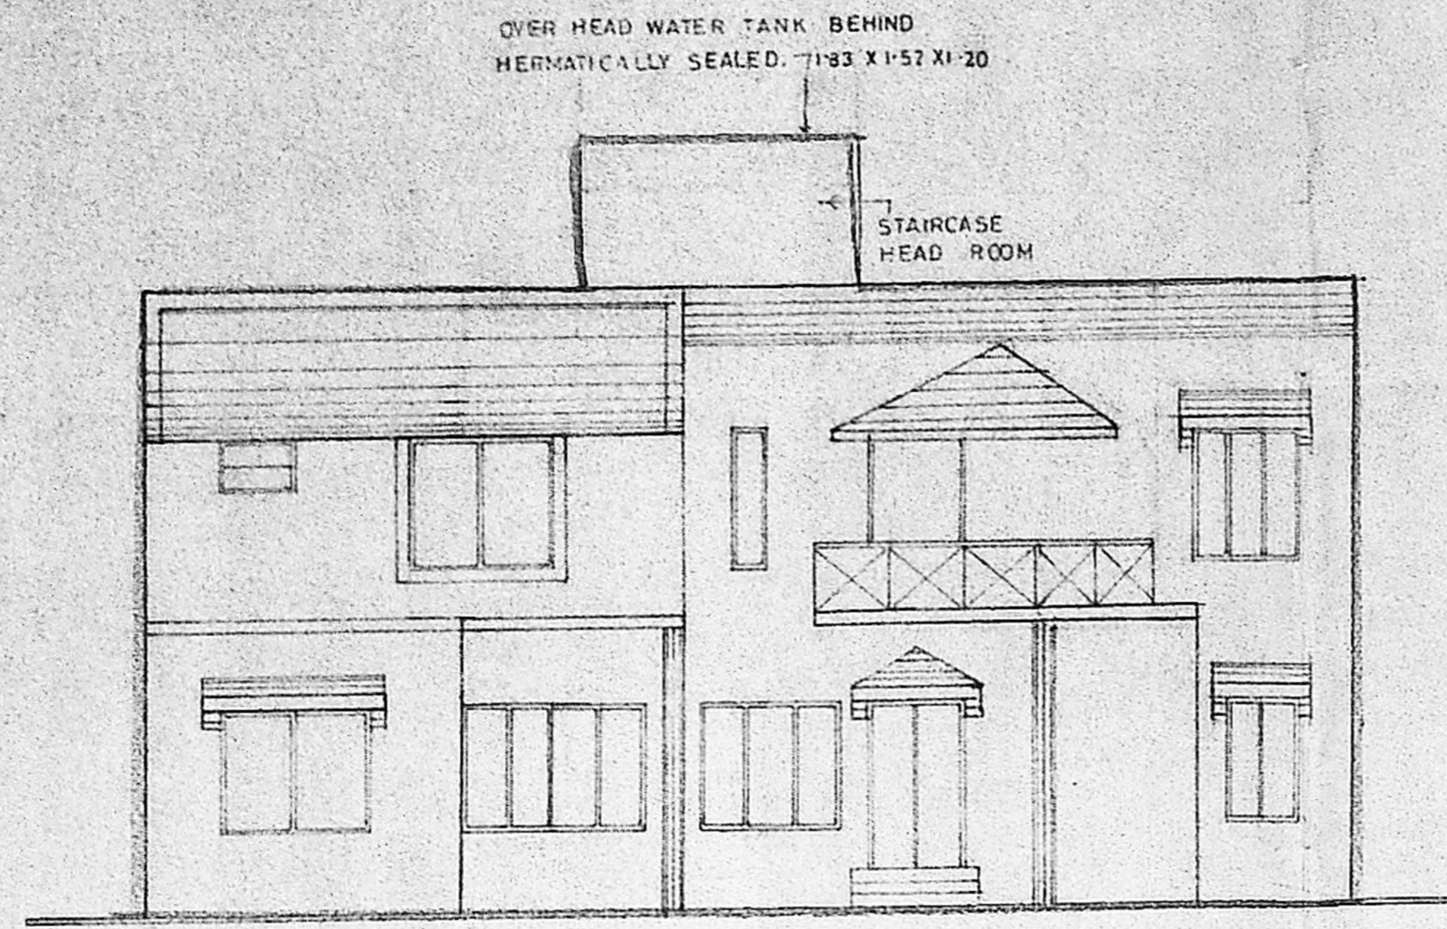


FRONT ELEVATION

SCALE 1:100

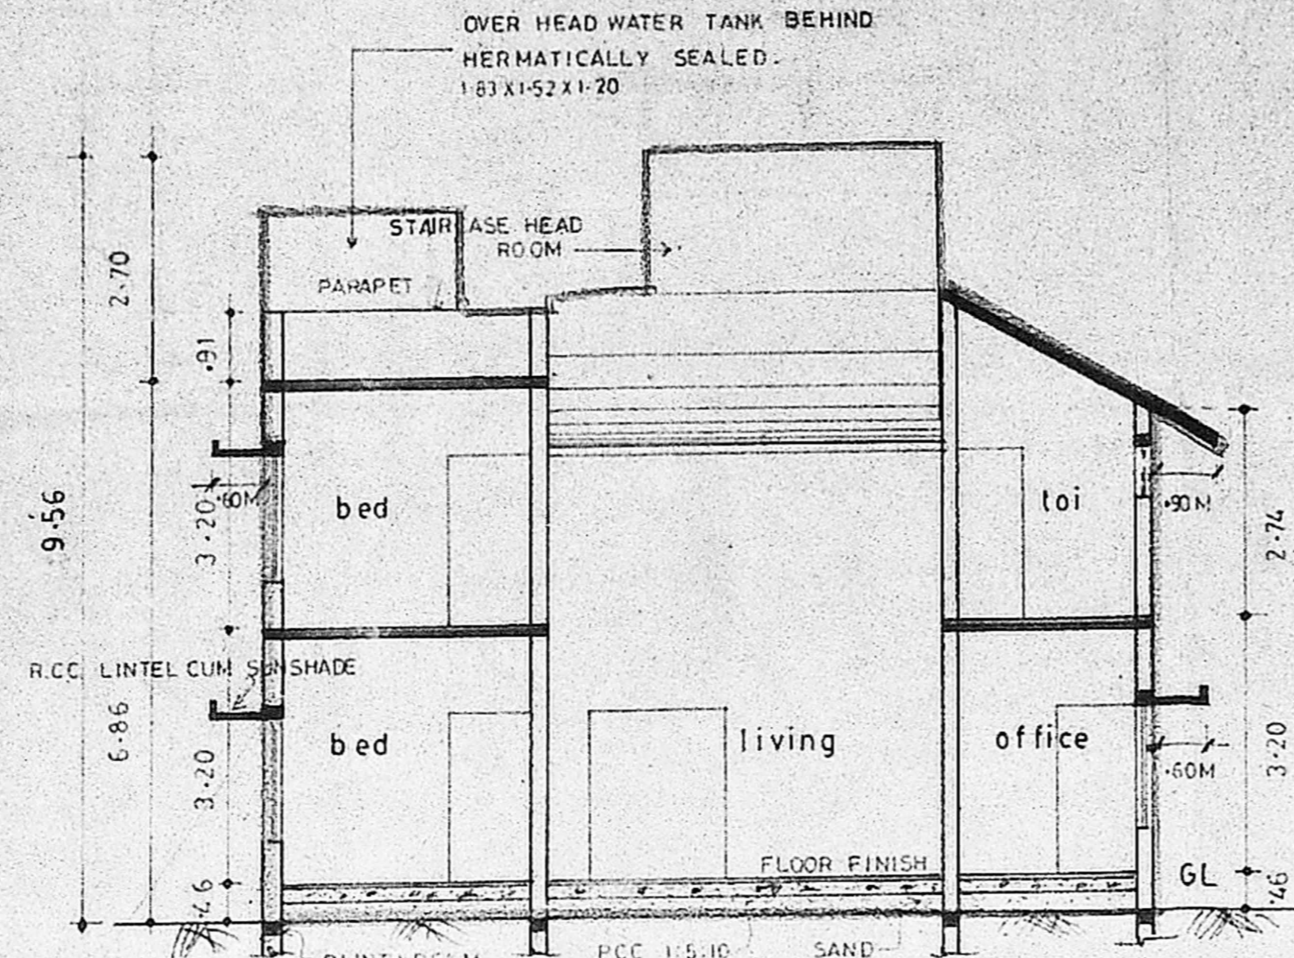


SECTION ON "AA"

SCALE 1:100

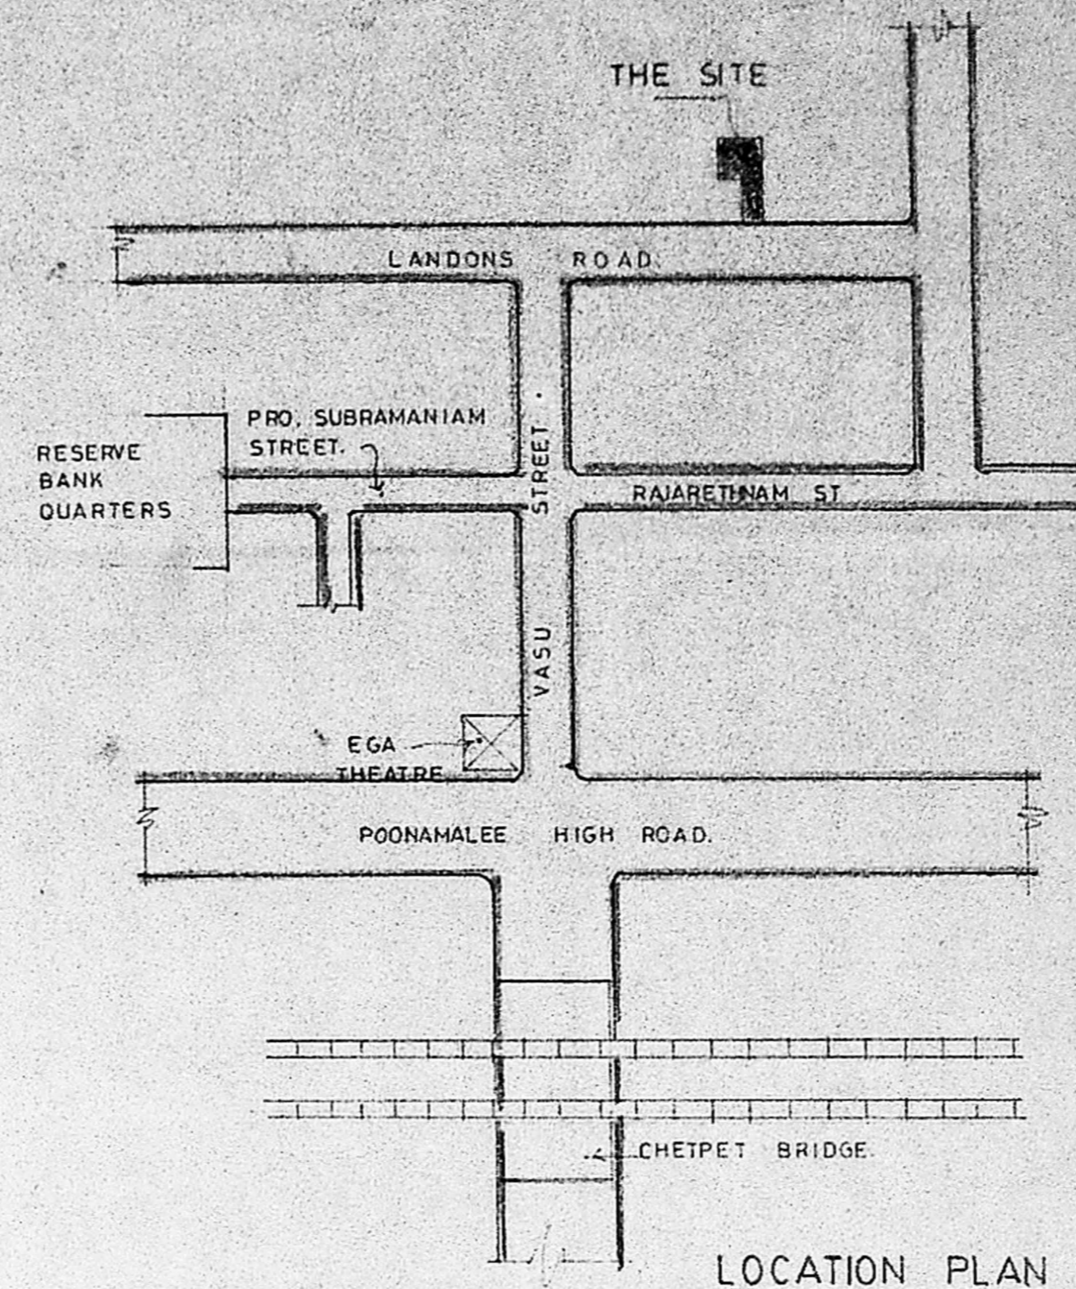


LOCATION PLAN

NOT TO SCALE

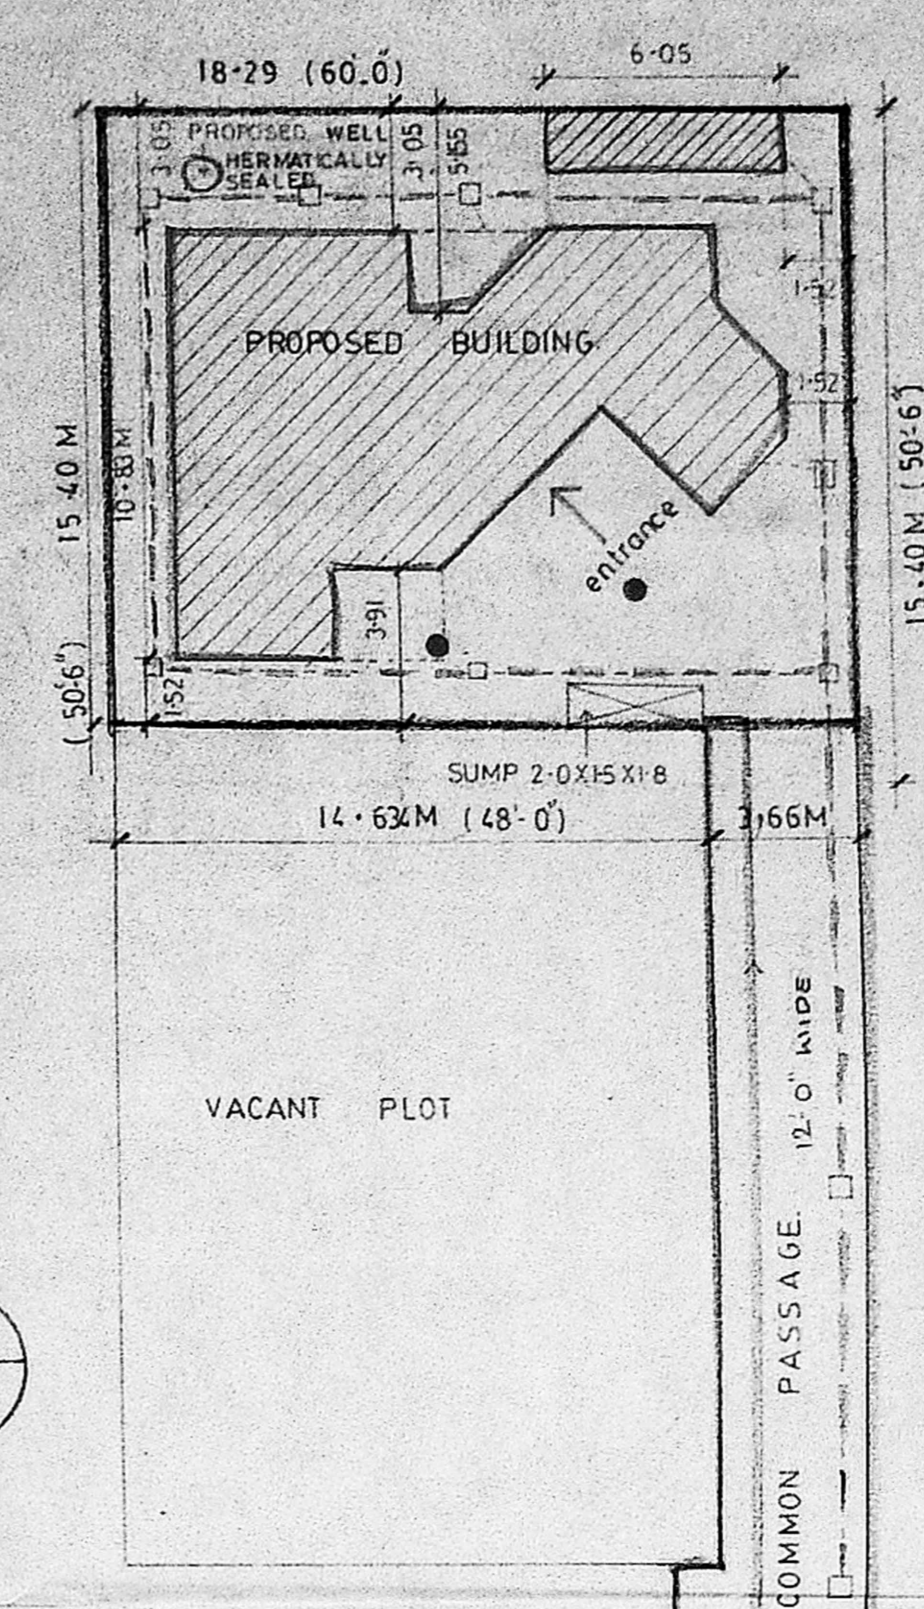

SITE PLAN


SCALE 1:200

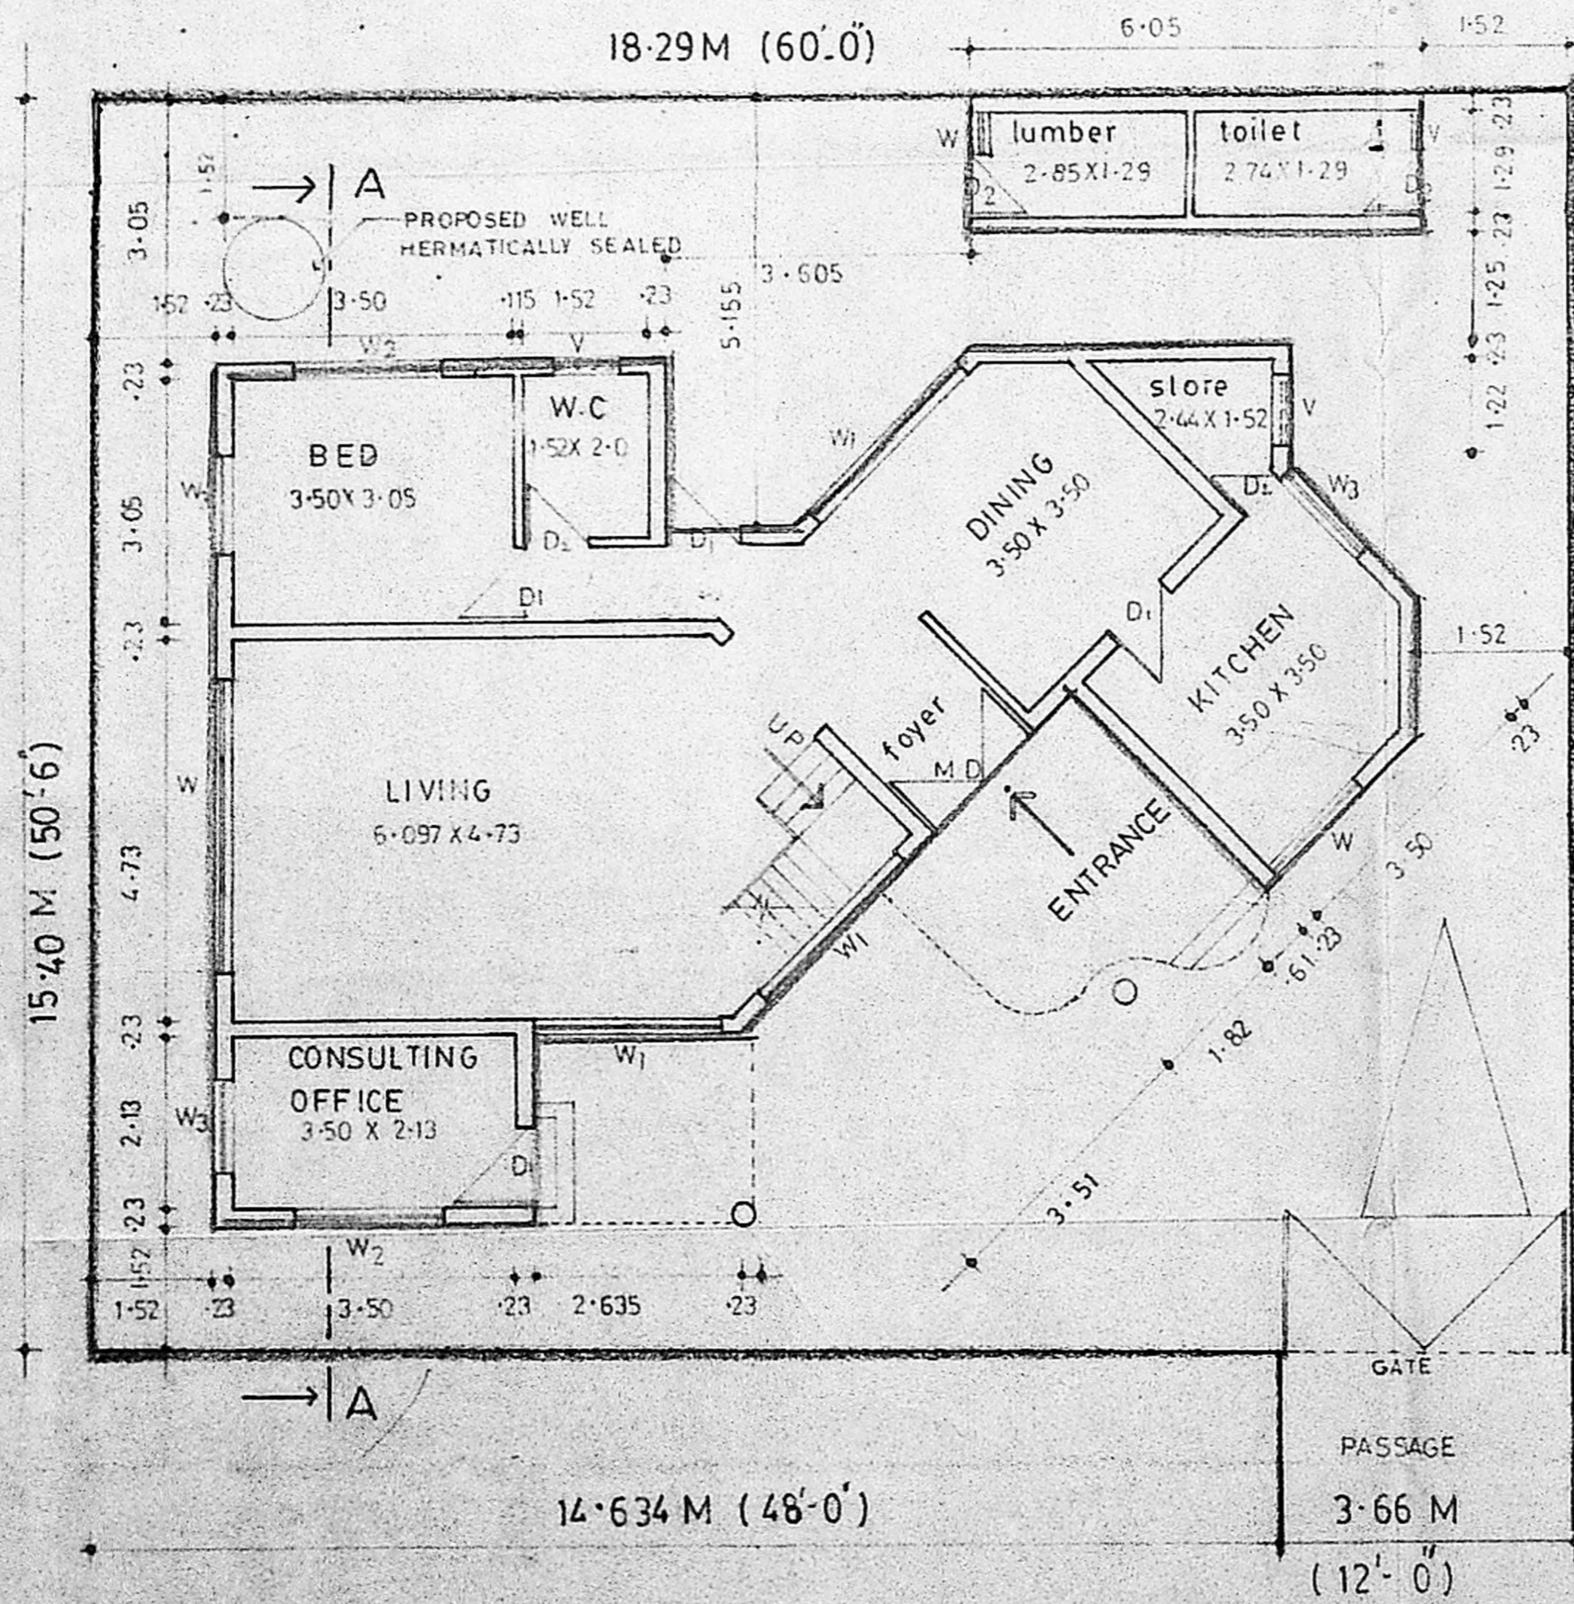

SITE/GROUND FLOOR PLAN


SCALE 1:100

Planning Permit No. A/398/91
APPROVED
 SUBJECT TO THE CONDITIONS IN THIS OFFICE LETTER.
 No. A2/26620/90 dt. 5-4-91
O/e S. Jayaram
 FOR MEMBER SECRETARY
 MADRAS METROPOLITAN
 DEVELOPMENT AUTHORITY
 MADRAS 600 008

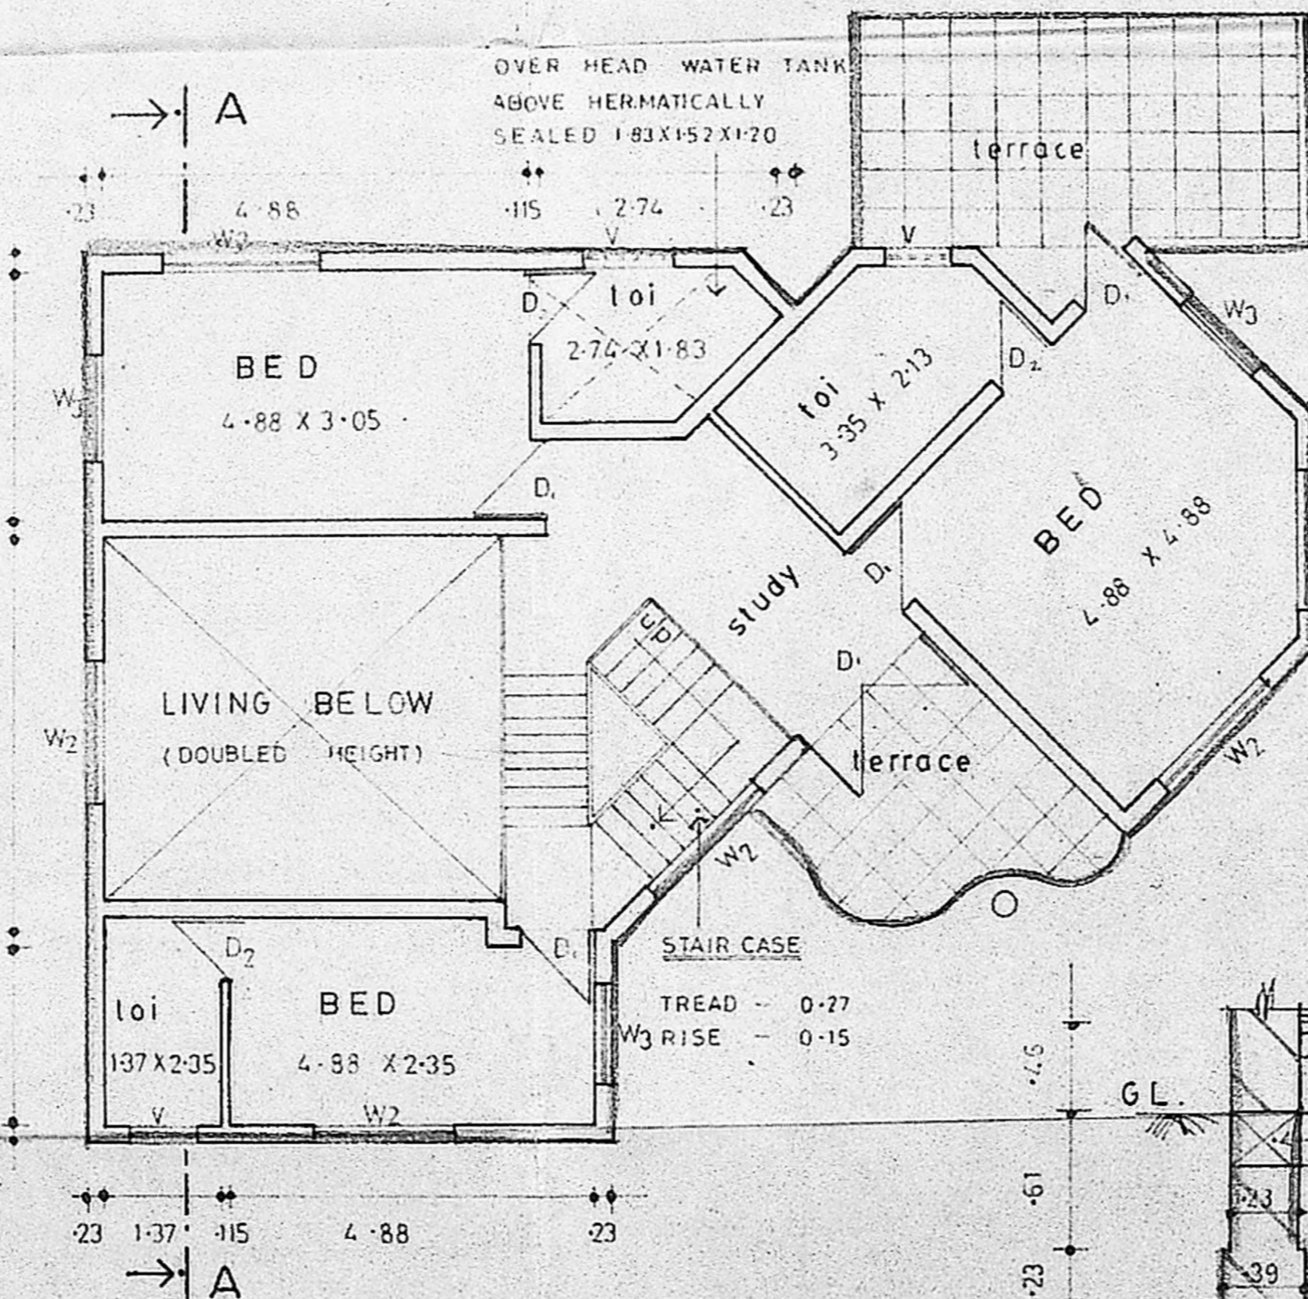


FIRST FLOOR PLAN

SCALE 1:100

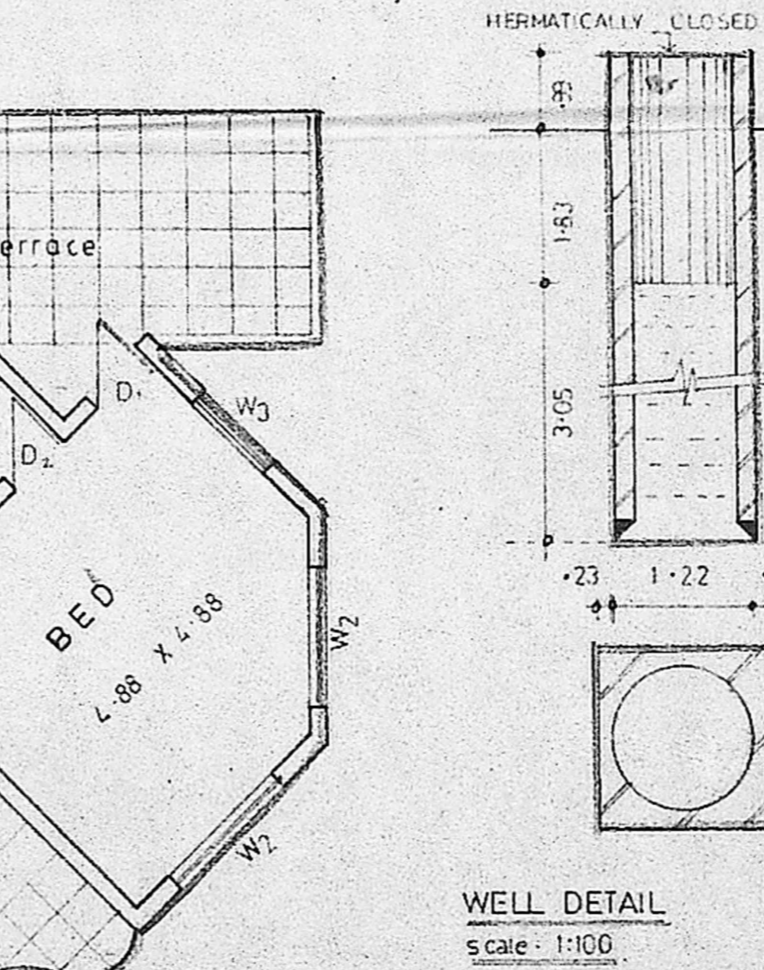


WELL DETAIL

Scale: 1:100

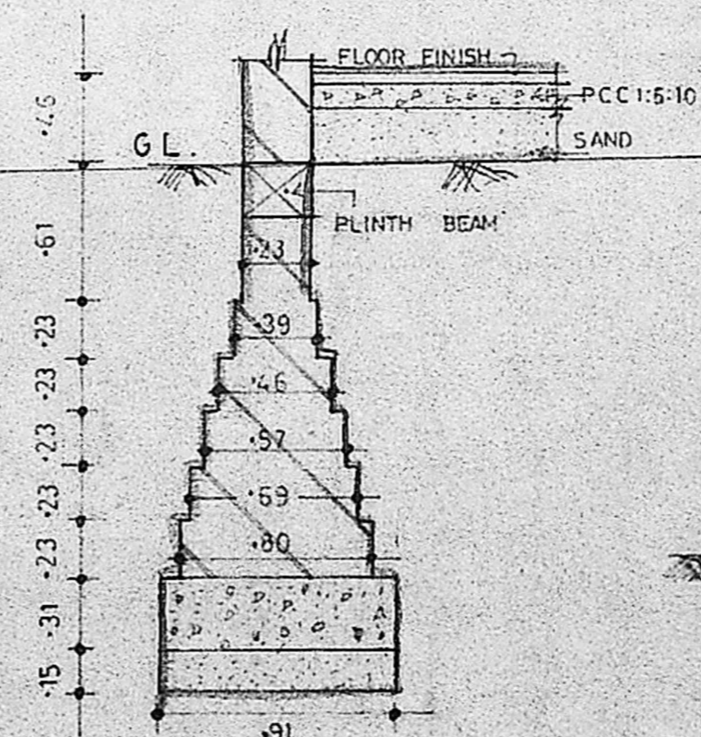


FOUNDATION DETAIL

SCALE 1:20

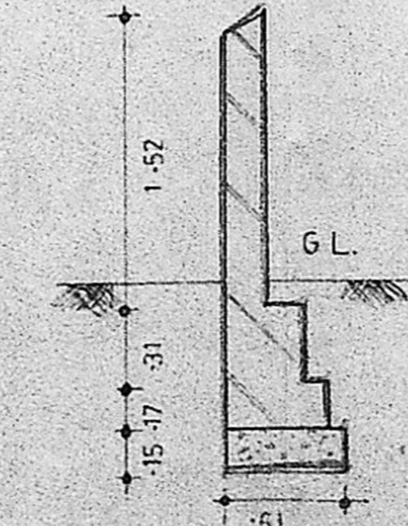

COMPOUND WALL DETAIL

SCALE 1:100

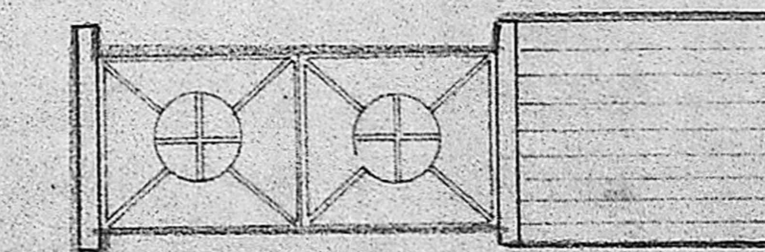

GATE DETAIL

SCALE 1:100

SCHEDULE OF JOINERIES

- M.D. T.W. MAIN DOOR 3'-0" X 7'-0"
- D. T.W. DOOR 3'-0" X 7'-0"
- D₁ T.W. DOOR 2'-6" X 7'-0"
- W T.W. GLAZED WINDOW 12'-0" X 5'-0"
- W₁ T.W. GLAZED WINDOW 8'-0" X 5'-0"
- V T.W. GLAZED VENTILATOR 3'-0" X 2'-0"
- W₂ T.W. GLAZED WINDOW 6'-0" X 5'-0"
- W₃ T.W. GLAZED WINDOW 4'-0" X 5'-0"

AREA STATEMENT

- PLOT AREA — 281.6 S.Q.M.
- G. FLOOR AREA — 111.5 "
- F. FLOOR " — 79.02 "
- SERVICE " — 9.196 "
- OPEN SPACE — 16.0 904 "
- COVERAGE — 42.8 %

COLOUR CODE REFERENCE

- PROPOSED —
- BOUNDARY —
- ROAD —
- SEWER LINE —
- WATER LINE —

PROPOSED RESIDENCE AT
 RS. NO 151/14 (part), NEW DOOR NO. 73/2
 LANDONS ROAD IN BLOCK NO. 12,
 DIVISION NO. 71 EGMORE VILLAGE
 KILPAUK, MADRAS-10

SPECIFICATIONS

- WEATHERING COURSE WITH BRICK JELLY LINE CONCRETE WITH ONE COURSE OF FLAT TILES
- RCC ROOF SLAB 12% MIX 6" THK.
- BRICK WORK IN CM 1:5
- INSIDE OUTSIDE PLASTERING IN CM 1:5
- CEILING PLASTERING IN CM 1:3
- LINTELS DOPTS, SUNSHADE ARE IN PCC 1:2:4 MIX
- FLOORING IN MOSAIC TILE OVER PCC 1:5:10
- WINDOWS DOORS ARE IN TEAK WOOD.

S. Jayaram
Mangala

OWNER'S SIGNATURE

ARCHITECTS
ANBU & FAJZAL
 15, SECOND STREET
 NAMBAM
 MADRAS 600 035
 PHONE 4533 00

S. Jayaram