




PLAN SHOWING THE PROPOSED DWELLING HOUSE IN T.S. NO 15, BLOCK NO 9,
 PLOT NO 7, VADAGARAM VILLAGE, EGMORE-NUNGAMBAKKAM TALUK,
 DIVISION NO 78, MADRAS, FOR MR. J. DURAIRAJ.

Planning Permit No. A/302/91
APPROVED
 SUBJECT TO THE CONDITIONS IN THIS OFFICE LETTER.
 DD's No. A2/26820/92 Date 20/3/91
 FOR MEMBER SECRETARY
 MADRAS METROPOLITAN
 DEVELOPMENT AUTHORITY
 MADRAS - 600 008

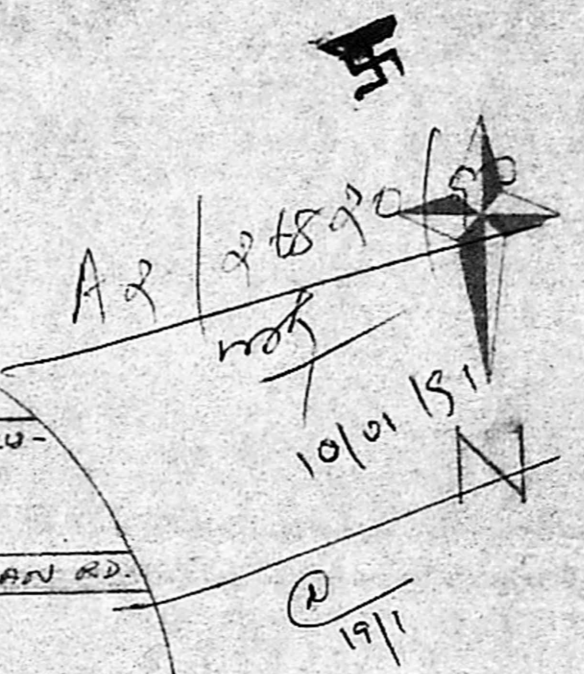


- ### SPECIFICATIONS
- P.C.C. 1:1.5:10 FOR FOUNDATION & FLOORING.
 - R.C.C. 1:2:4 FOR COLUMN, LINTEL, ROOF SLAB ETC..
 - BRICK WORK IN C.M. 1:1.5 FOR BASEMENT, SUPER STRUCTURE ETC.
 - FINISHING THE FLOOR IN C.M. 1:3, 20 MM THICK.
 - PLASTERING IN C.M. 1:1.5, 20MM THK FOR WALLS, IN C.M. 1:3, 12 MM THK FOR CEILING.
 - RIVER SAND FILLING FOR FOUNDATION & BASEMENT.
 - CUP BOARD & LOFTS AS PER SITE CONDITIONS.
 - WEATHERING COURSE OVER R.C.C. SLAB FOR AVERAGE 12MM THICK USING LIME & BRICK JELLY AND 30 PRESSED TILES IN C.M. 1:3.
 - COLOR WASH FOR WALL, CEILING & ENAMEL PAINT FOR JOINERY.


SECTION OF COLUMN FOOTING
 SCALE - 1:50

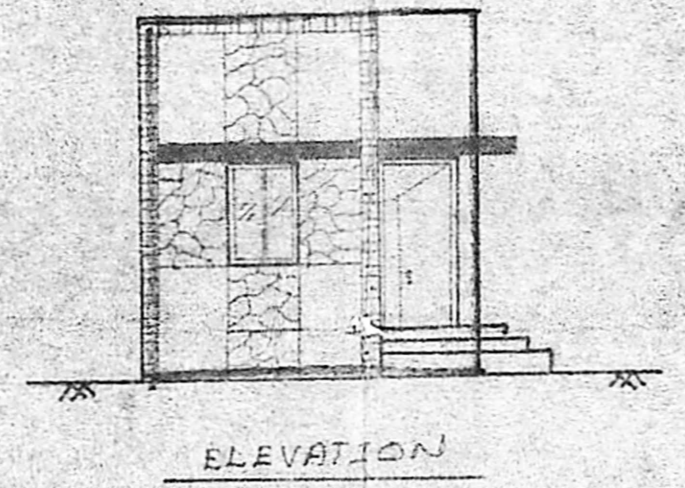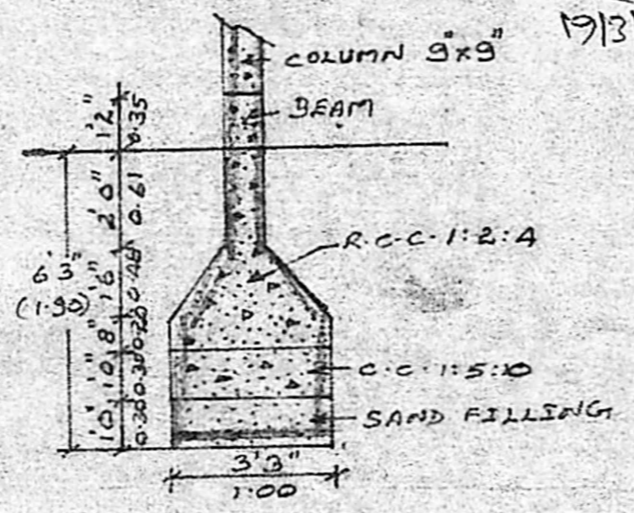


ELEVATION

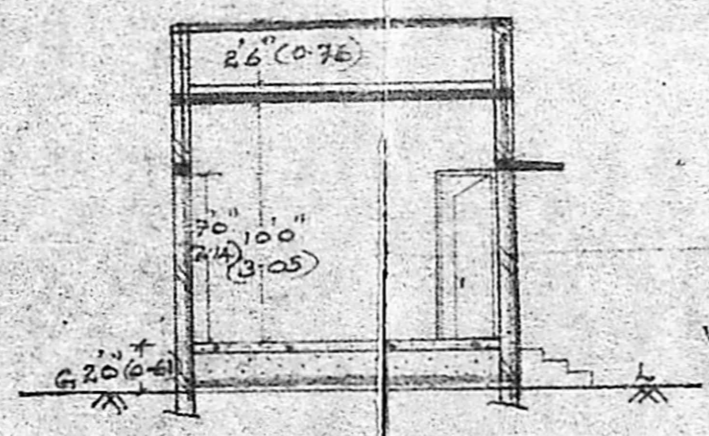


SECTION AT AA

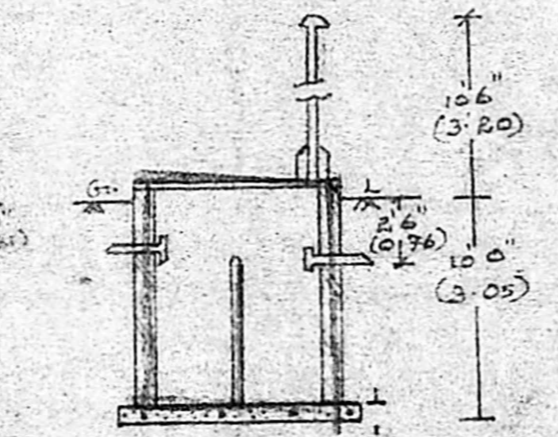

SEPTIC TANK

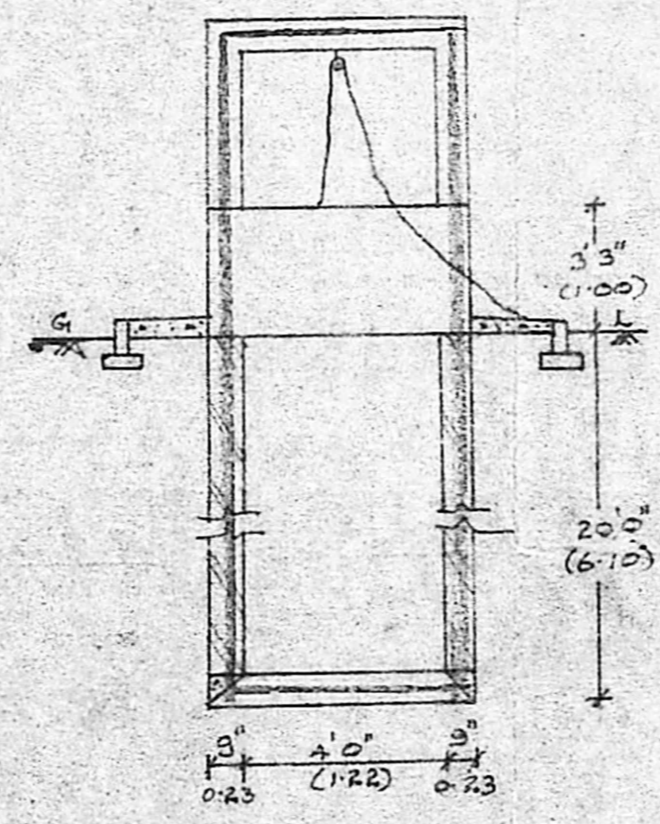

WELL
 SCALE 1:50

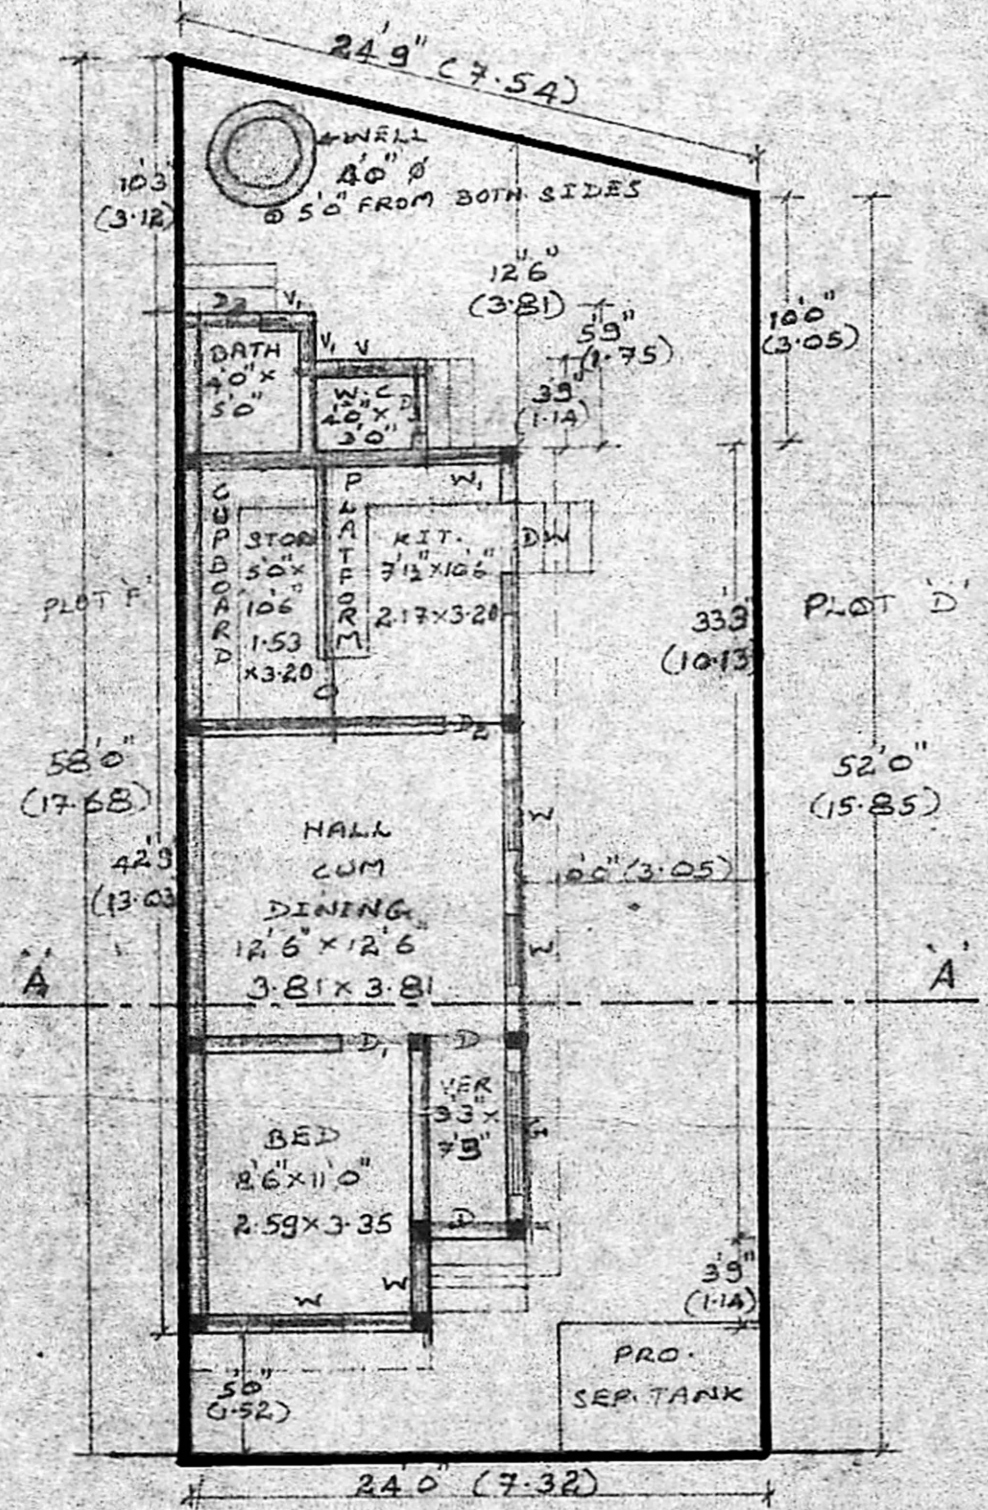

SITE & GROUND FLOOR PLAN

SCHEDULE OF JOINERIES

D	COUNTRY WOOD DOOR	3.3' x 7.0'
D ₁	- DO -	1.00 x 2.14
D ₂	- DO -	0.91 x 2.14
D ₃	- DO -	2.6' x 7.0'
		0.76 x 2.14
		2.6' x 6.6'
		0.76 x 1.98
O	OPENING	0.76 x 1.98
DW	DOOR CUM WINDOW	3.0' x 7.0'
		0.91 x 2.14
		1.6' x 4.3'
		0.46 x 1.30
W	C.W. WINDOW	3.0' x 4.3'
W ₁	C.W. - DO -	0.91 x 1.30
		2.3' x 4.3'
		0.69 x 1.30
V	C.W. VENTILATOR	2.0' x 1.6'
V ₁	- DO -	0.61 x 0.46
		1.3' x 1.6'
G	M.S. GRILL	0.38 x 0.46
		1.52 x 1.30

PLOT AREA - 1320 S.FT [122.63 m²]
 PLINTH AREA - 552.54 S.FT [51.32 m²]
 PERCENTAGE - 41.85%



SCALE - 1:100

OWNER

R. ARUN, D.C.E.,
 CONSULTING ENGINEER &
 Licensed Surveyor Class II No. 42
 [Corporation of Madras]
 No. 48/1, PADDY FIELD STREET,
 PERAMBUR, MADRAS 11.

LICENCED SURVEYOR