




TYPE	SIZE	DESCRIPTION
MD	4'6" x 7'6"	T.W. PANELLLED DOOR
D	3'3" x 7'6"	-DO-
D1	3'0" x 7'0"	-DO-
D2	2'6" x 7'6"	-DO-
FW	8'0" x 7'0"	T.W. GLAZED WINDOW
FNL	5'0" x 7'0"	-DO-
W	6'0" x 6'0"	-DO-
W1	4'0" x 5'6"	-DO-
W2	3'0" x 5'0"	-DO-
W3	2'0" x 5'0"	-DO-
W4	1'3" x 5'0"	-DO-
V	3'6" x 2'0"	T.W. GLAZED VENTILATOR
W5	4'0" x 3'0"	T.W. GLAZED WINDOW

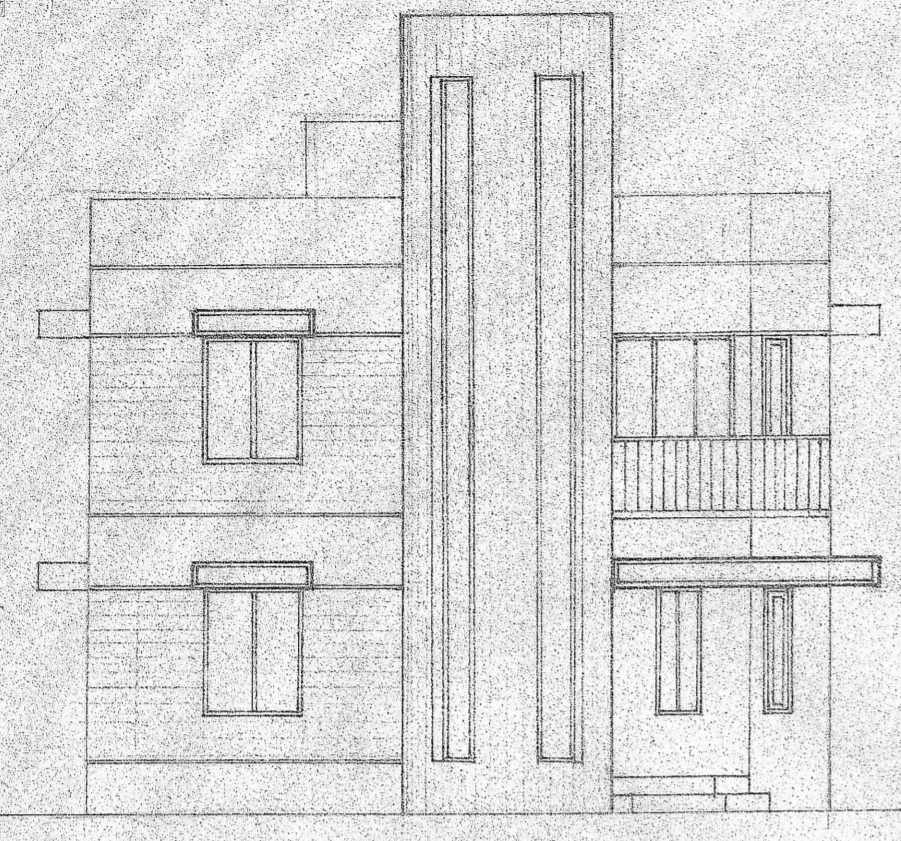


FRONT ELEVATION

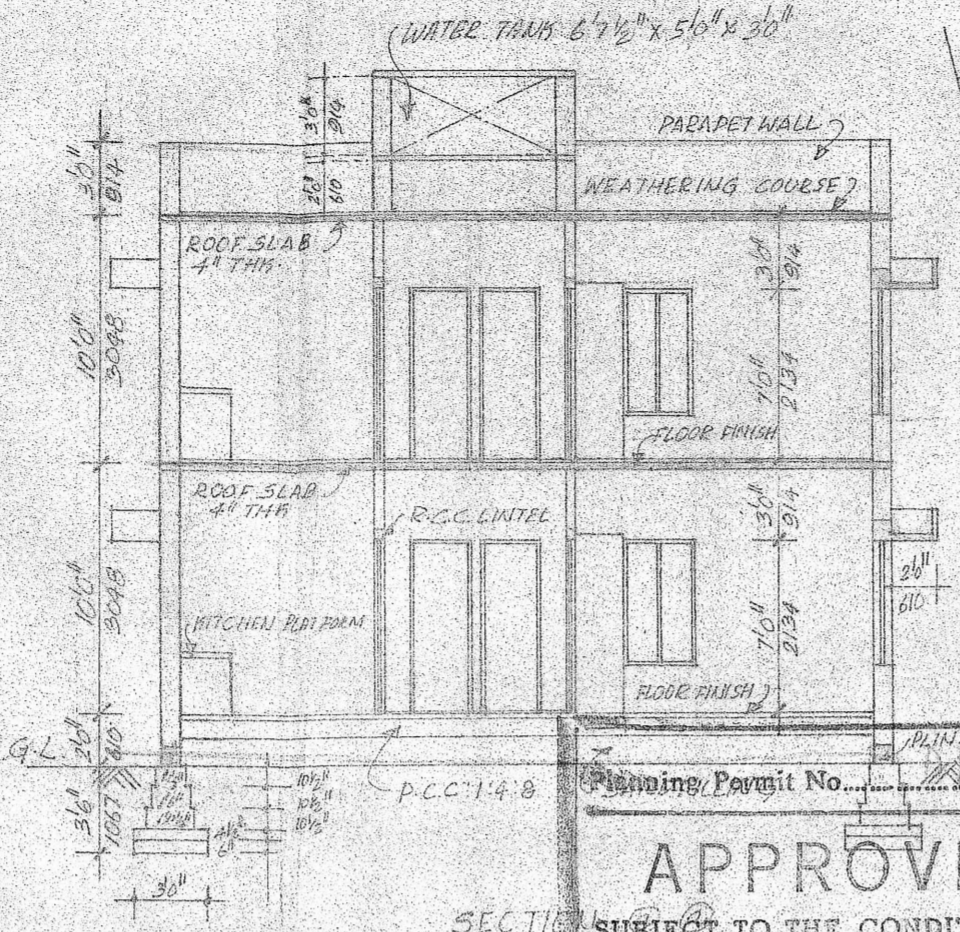


SECTION
APPROVED
 SUBJECT TO THE CONDITIONS IN THIS OFFICE LETTER.
 Planning/Permit No.
 No. Date
S. Jayan
 15-6-90
 FOR MEMBER SECRETARY
 MADRAS METROPOLITAN
 DEVELOPMENT AUTHORITY
 MADRAS - 600 008.

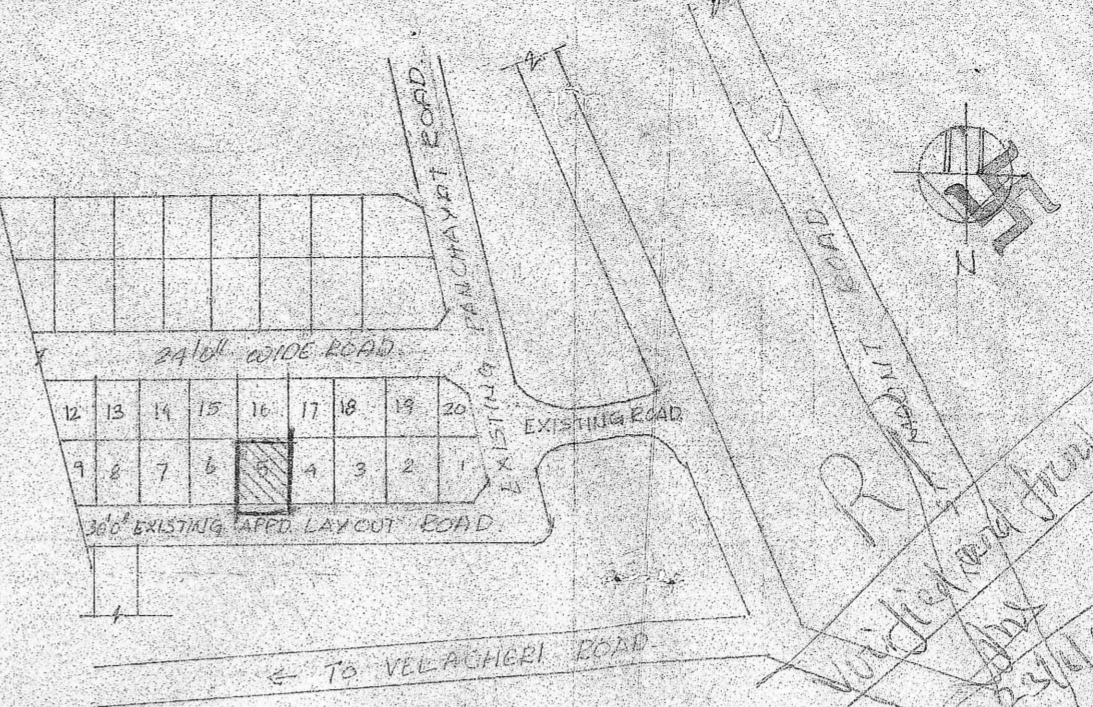


KEY PLAN
 (NOT TO SCALE)

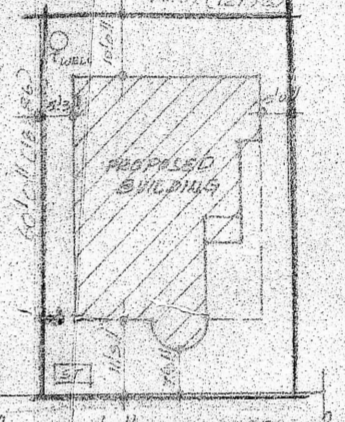


SITE PLAN
 SCALE = 1" = 32'0"

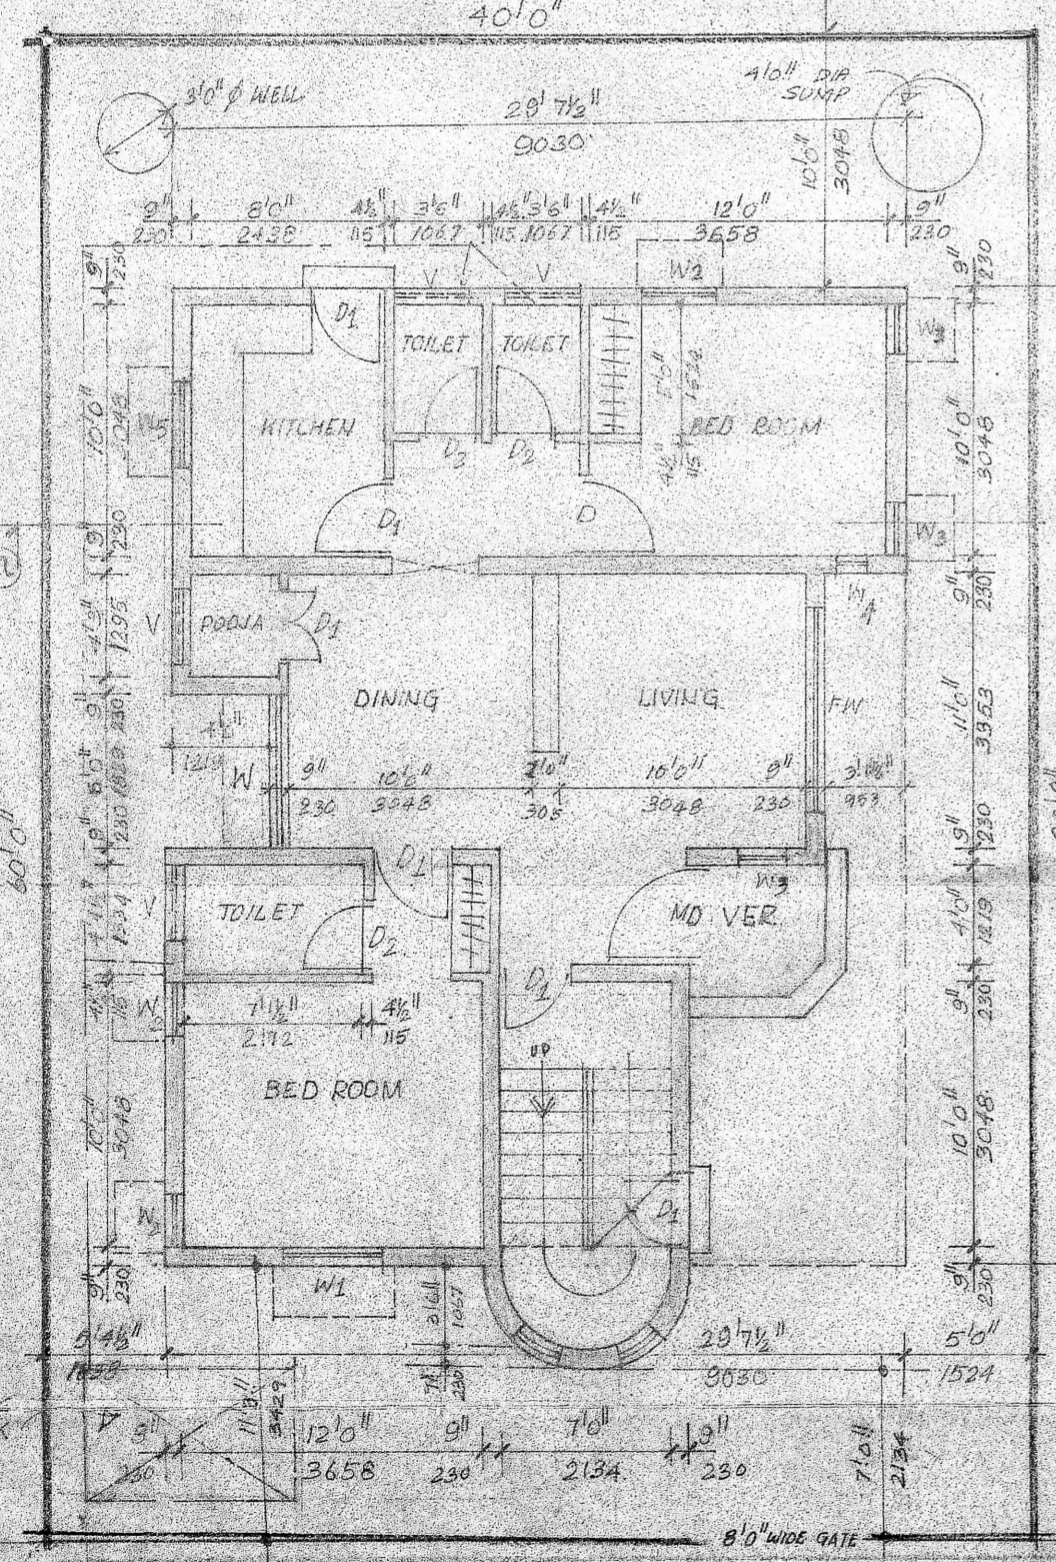



GROUND FLOOR PLAN

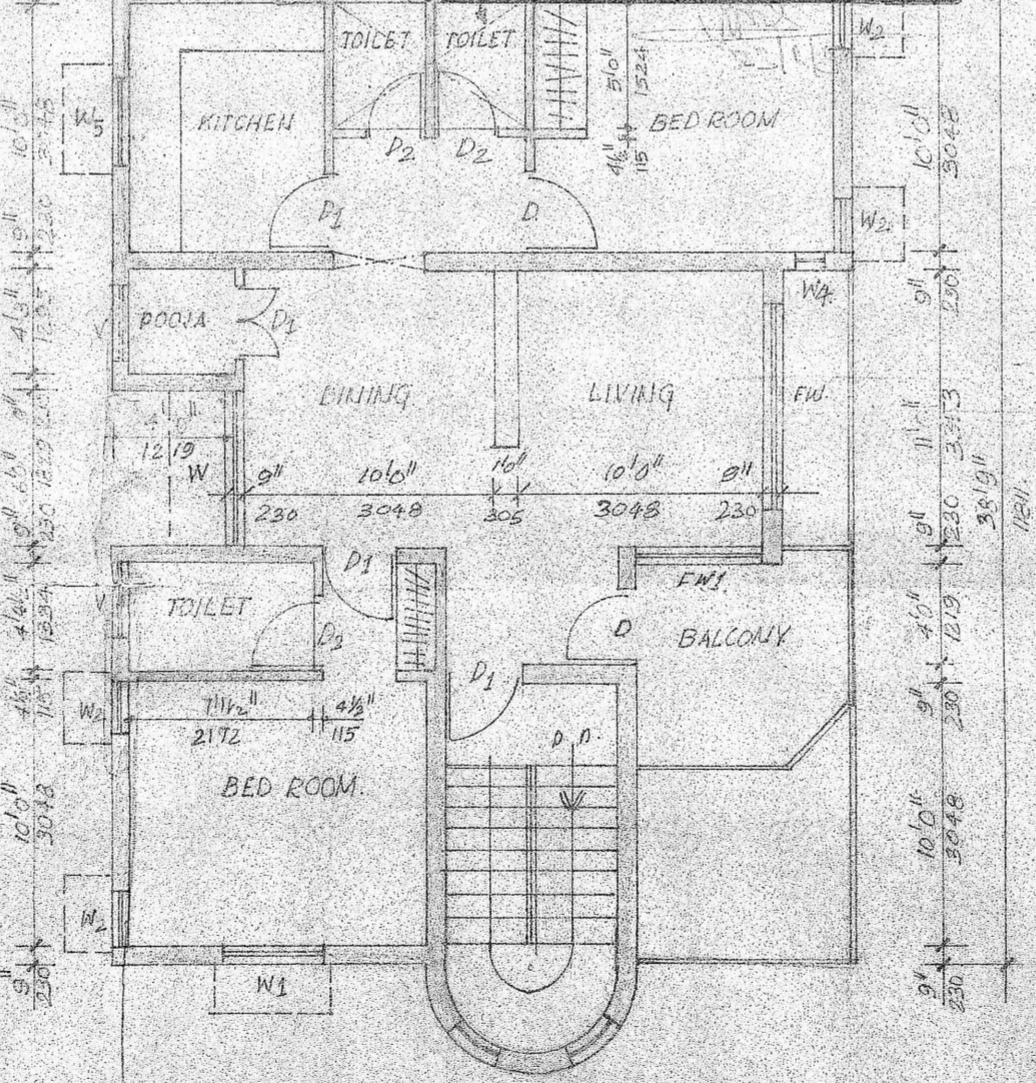

FIRST FLOOR PLAN

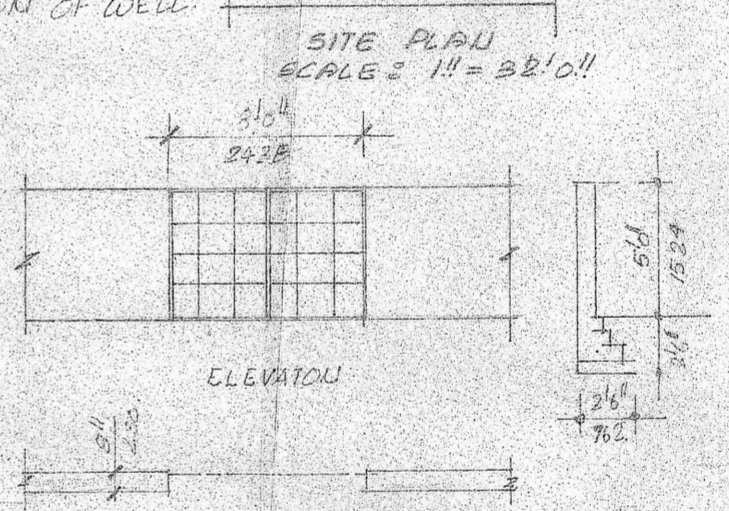

ELEVATION
 PLAN OF COMPOUND WALL AND GATE

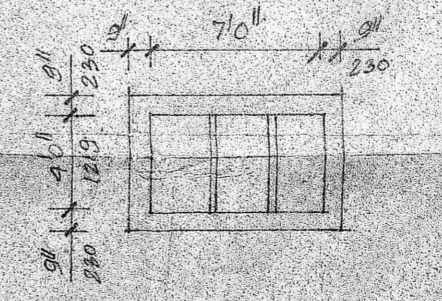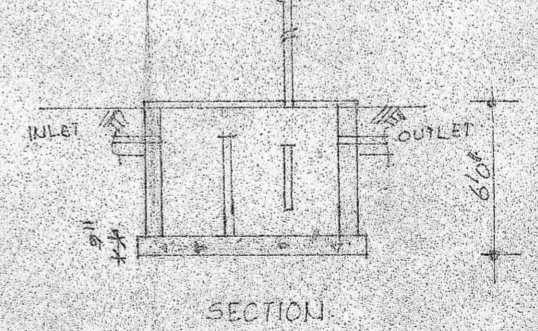

SECTION
 PLAN OF SEPTIC TANK

- SPECIFICATIONS:
- FOUNDATION PCC 1:4:8
 - BRICK WORK IN BASEMENT, SUPERSTORY AND PARAPET WALL IN CM 1:5
 - R.C.C. PLINTH BEAMS, LINTELS, SCHEDULED SLAB ETC TO BE IN CM 1:2:4
 - MOSAIC FLOORING IN CM 1:3
 - PLASTERING OF WALLS IN CM 1:5
 - TWO COATS OF COLOUR OR WHITE WASH
 - ALL WOOD WORK ARE TEAK WOOD
 - TWO COAT OF PAINT OVER ONE COAT PRIMER WEATHERING COURSE IN CM 2 COURSE OF FLATES LAID TO SLOP.

AREA STATEMENT:

GROUND FLOOR AREA : 994.40 SQ. FT. (29.38 SQ. M)
 FIRST FLOOR AREA : 1064.50 SQ. FT. (98.90 SQ. M)
 TOTAL : 2058.90 SQ. FT. (191.28 SQ. M)

PLOT AREA : 2211.10 SQ. FT. (203.50 M)

- COLOR INDEX:
- PROPOSED COLOURED THIS: [Color swatch]
 - BOUNDARY COLOURED THIS: [Color swatch]
 - ROAD COLOURED THIS: [Color swatch]

PROPOSED RESIDENCE FOR
 MR. G. VENKATESWARAN
 PLOT NO. 6, AT RAJANAGAR S.NO. 105/2
 V. NO. 15A MADIPAKKAM VILLAGE
 AT ST. MOUNT PRACHAYATI UNION
 SAIDAPET TALUK.

DATE :
 SCALE : 1" = 32'0" (1:100)

[Signature]
 QUINCY SIGNATURE
 HANMATHAN, I.C.E.,
 LICENCED SURVEYOR CLASS I
 CORPORATION OF MADRAS
 REG. NO. 466
 31, GATESWAY STREET
 T. NAGAR, MADRAS 600 017
 LICENCED SURVEYOR