



PLAN SHOWING THE PROPOSED RESIDENTIAL BUILDING IN SITE AT KALAIVANI STREET S NO 63/3, 63/1D PEERKANKARANAI VILLAGE, SAIDAPET TALUK, CHENGAI ANNA DISTRICT.


(SCALE 1:100)

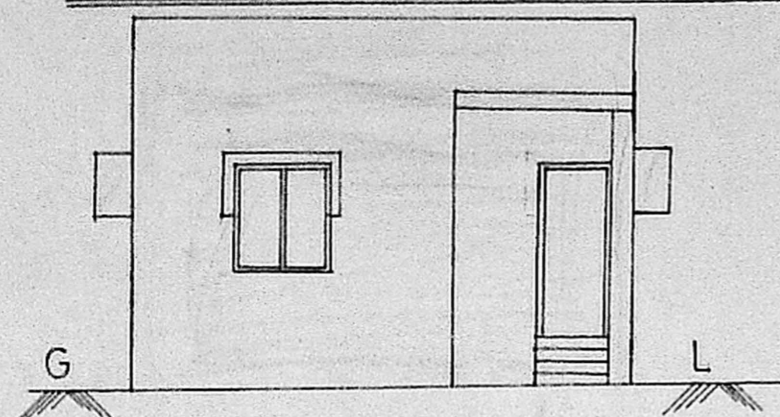

FRONT ELEVATION

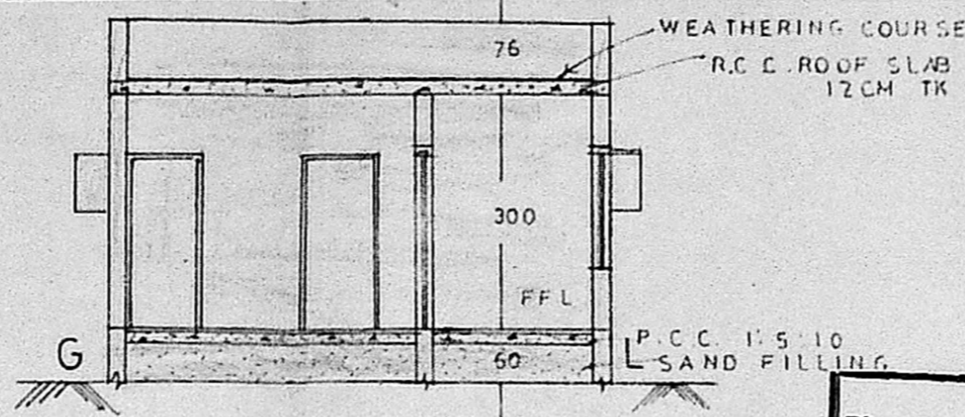

SECTION ON AB

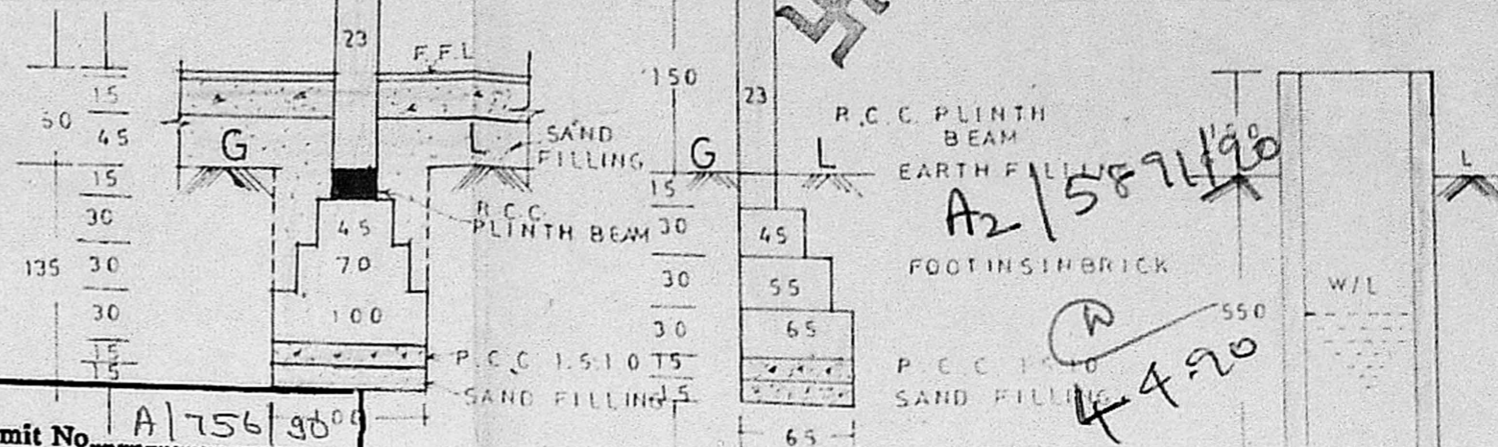

FOUNDATION DETAILS

SEC. OF WELL

Planning Permit No. A/756/30

APPROVED


SUBJECT TO THE CONDITIONS IN THIS OFFICE LETTER.

No. A2/5891/90 Date 25.06.90


FOR MEMBER SECRETARY MADRAS METROPOLITAN DEVELOPMENT AUTHORITY MADRAS - 600 008.

S. Jayan 25.6.90


WASTE WATER USED FOR GARDENING 25.6.90

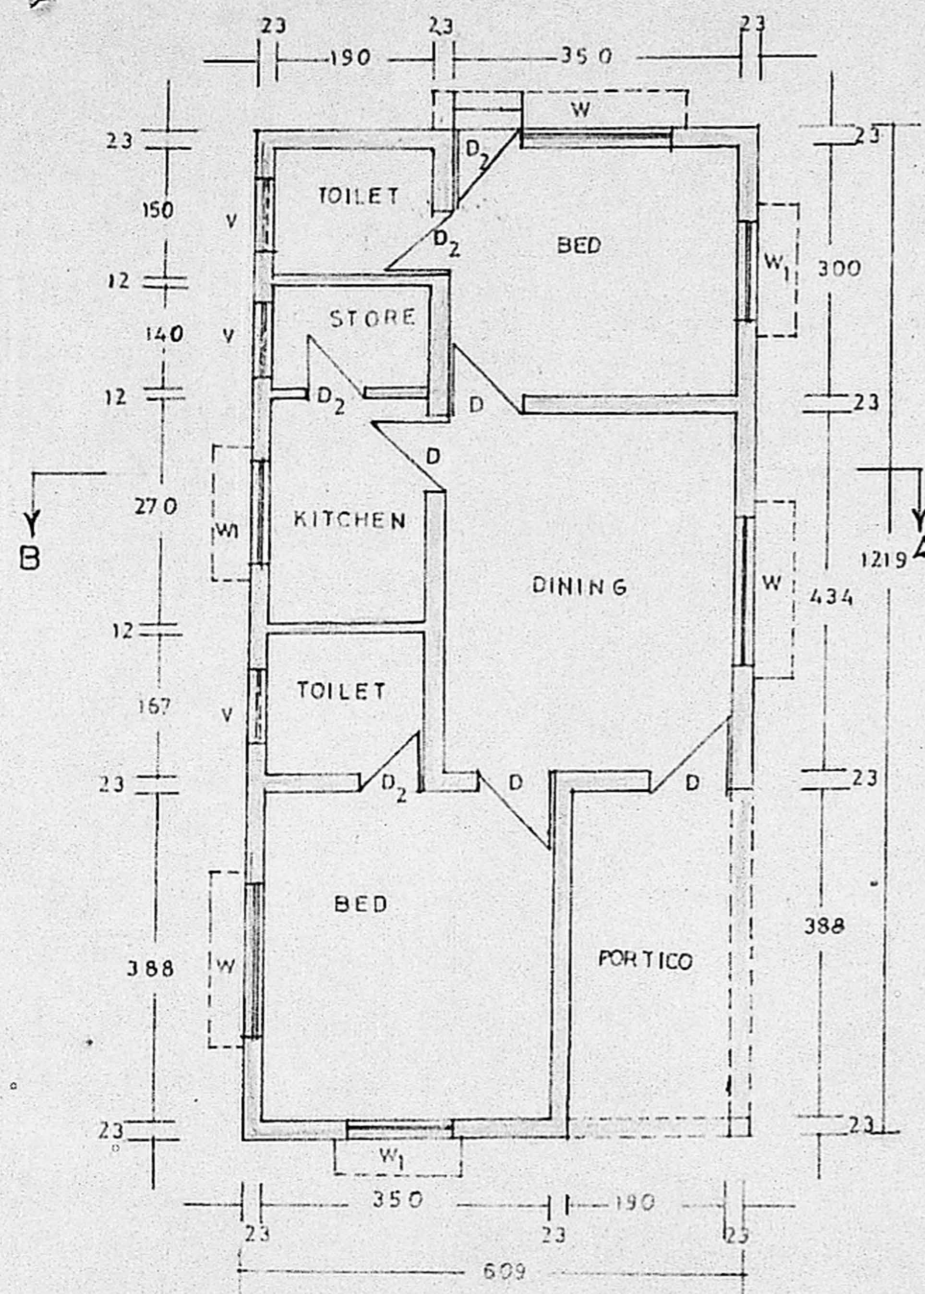


PLAN

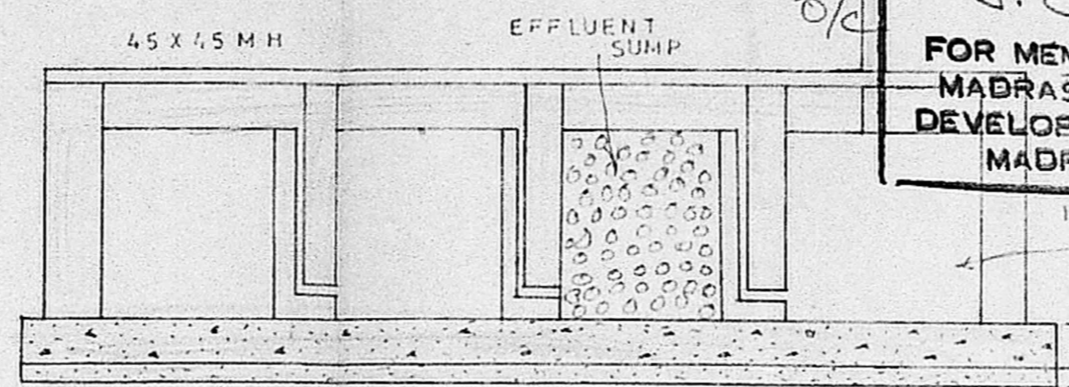

SECTION OF SEPTIC TANK

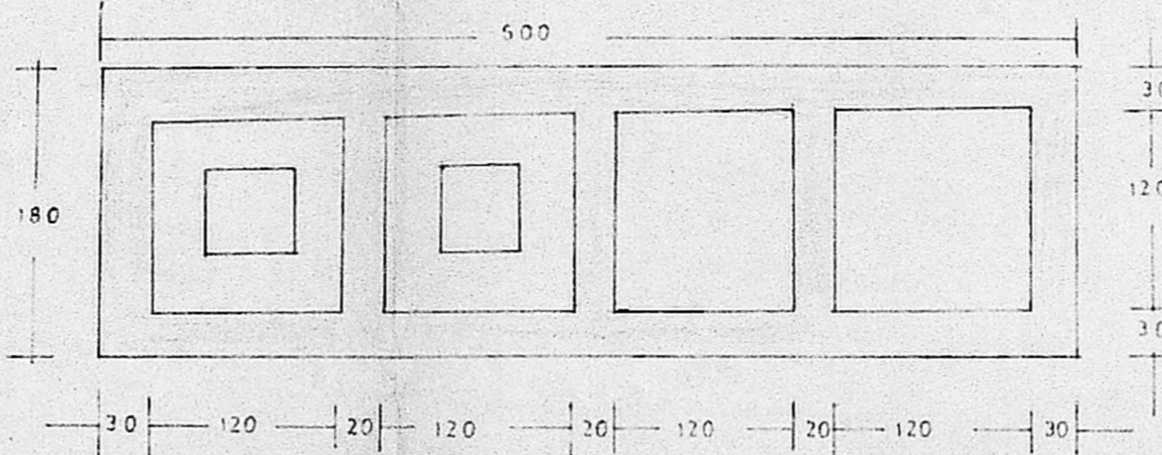

PLAN OF SEPTIC TANK

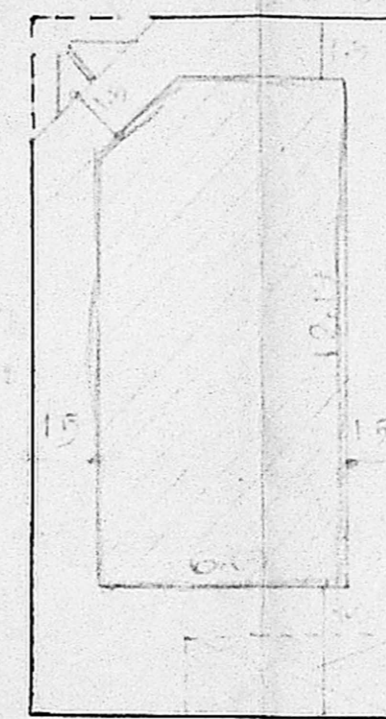

SITE PLAN

(SCALE 1:200)

SPECIFICATION

FOUNDATION IN P.C.C. 1:5:10 OVER SAND FILLING. BRICK MASONRY IN CM. 1:6 FOR BASEMENT AND SUPER STRUCTURE. FLOORING IN P.C.C. 1:4:8 WITH TOP FINISH IN C.M. 1:3 ROOF SLAB IN R.C.C. MIX 1:2:4. 12 CM THICK WEATHERING COURSE PROVIDED OVER ROOF SLAB. PARAPET WALL 80 CM HEIGHT

JOINERY DETAILS (IN CM.)


D	DOOR	100 X 213
D ₁	DOOR	91 X 213
D ₂	DOOR	75 X 213
W	WINDOW	152 X 137
W ₁	WINDOW	100 X 137
V	VENTILATOR	91 X 45

AREA DETAILS (IN SQM)

PLOT AREA	153.29 OR 1650 SQFT
PLINTH AREA	74.24
PLOT COVERAGE	23.49%



REFERENCE

PROPOSED ROAD BOUNDARY ALL DIMENSIONS ARE IN CM

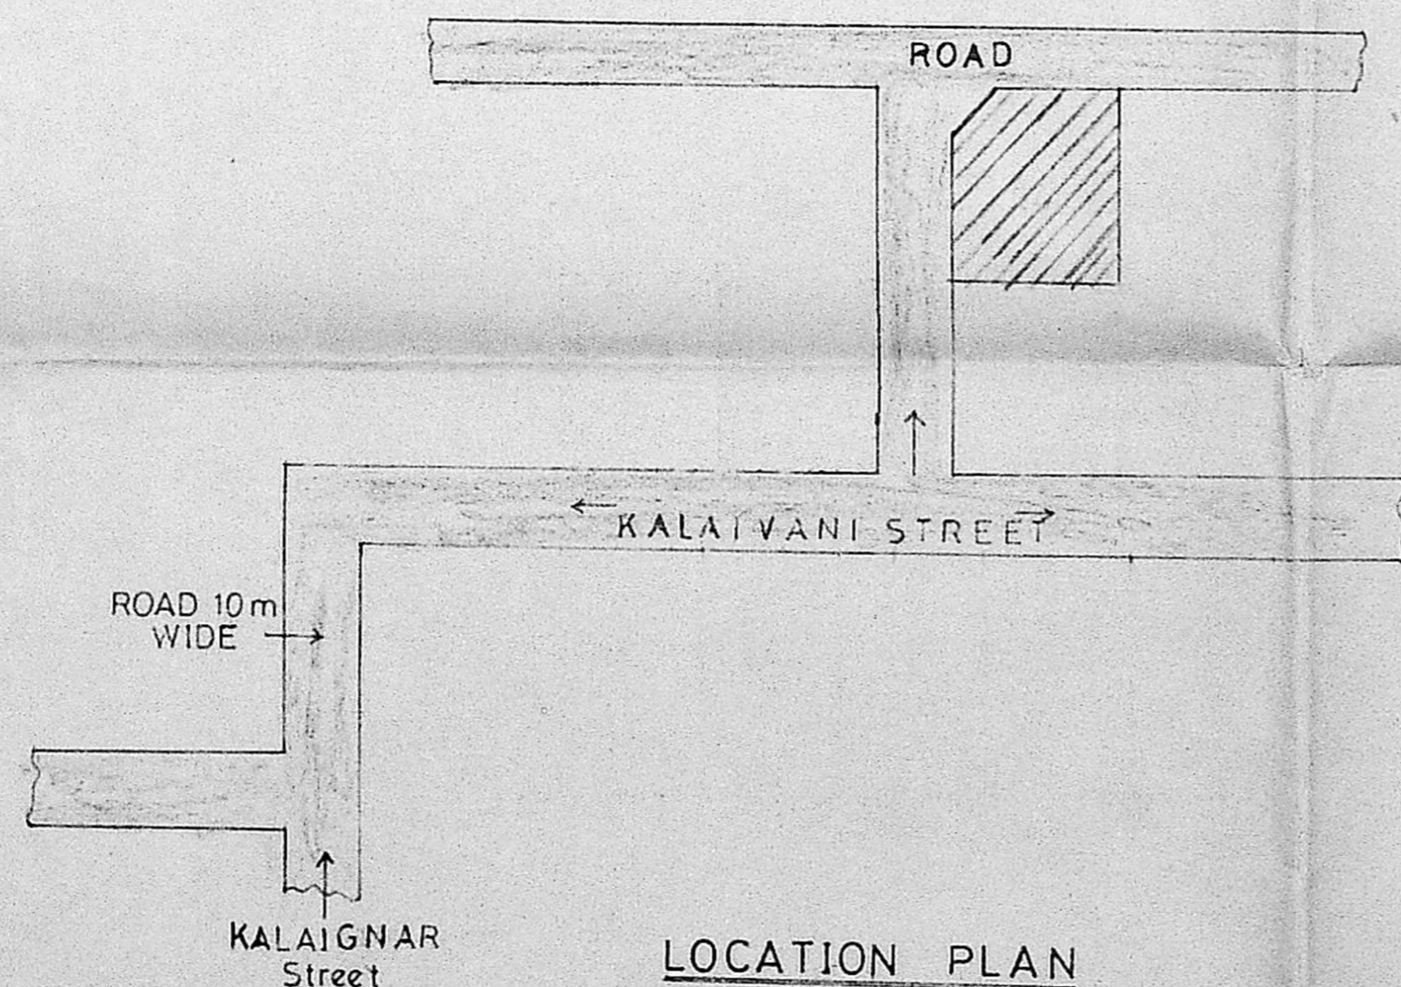


LOCATION PLAN

(Not to Scale)

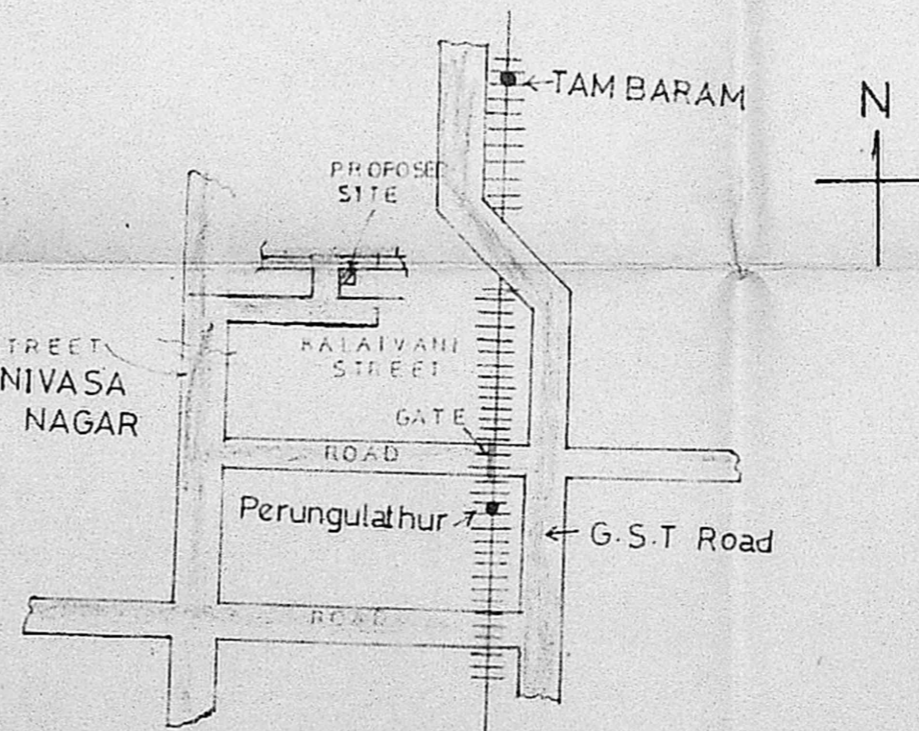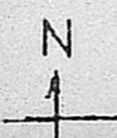

KEY PLAN

(Not to Scale)

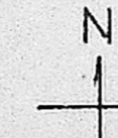

(MR. SIVAKANTHI)
OWNER

V. A. G. Dhandapani, B.E.,
Consulting Civil Engineer
Regd. No. 493
Class-I Licensed Surveyor
CORPORATION OF MADRAS
111, Bazaar Road, Saidapet
MADRAS - 600 015.

LICENSED SURVEYOR