



PLAN SHOWING THE PROPOSED RESIDENTIAL BUILDING, IN S.NO 58/113 K OYAMBEDU VILLAGE,
SAIDAPET TALUK CHENGLEPET DISTRICT. SCALE 1"=8' OWNER:

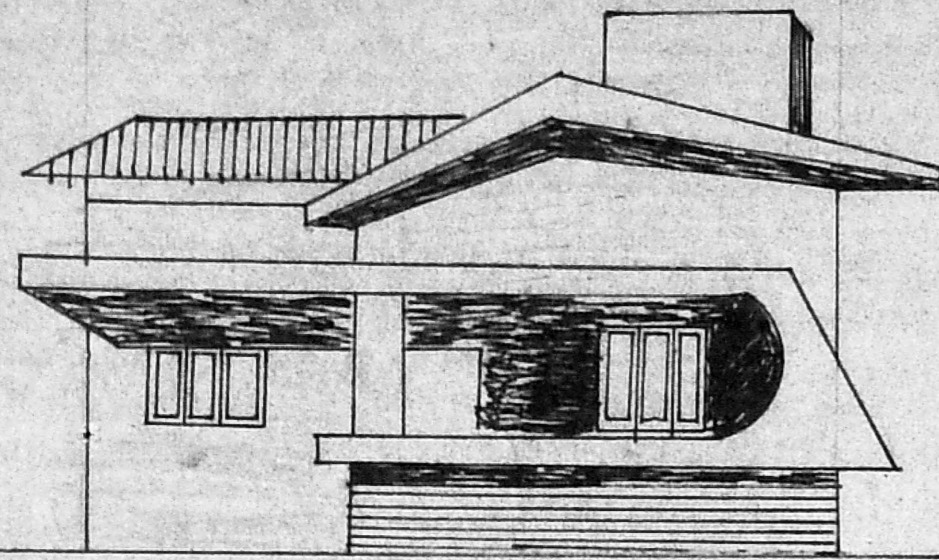


FRONT ELEVATION

31'9" (970)

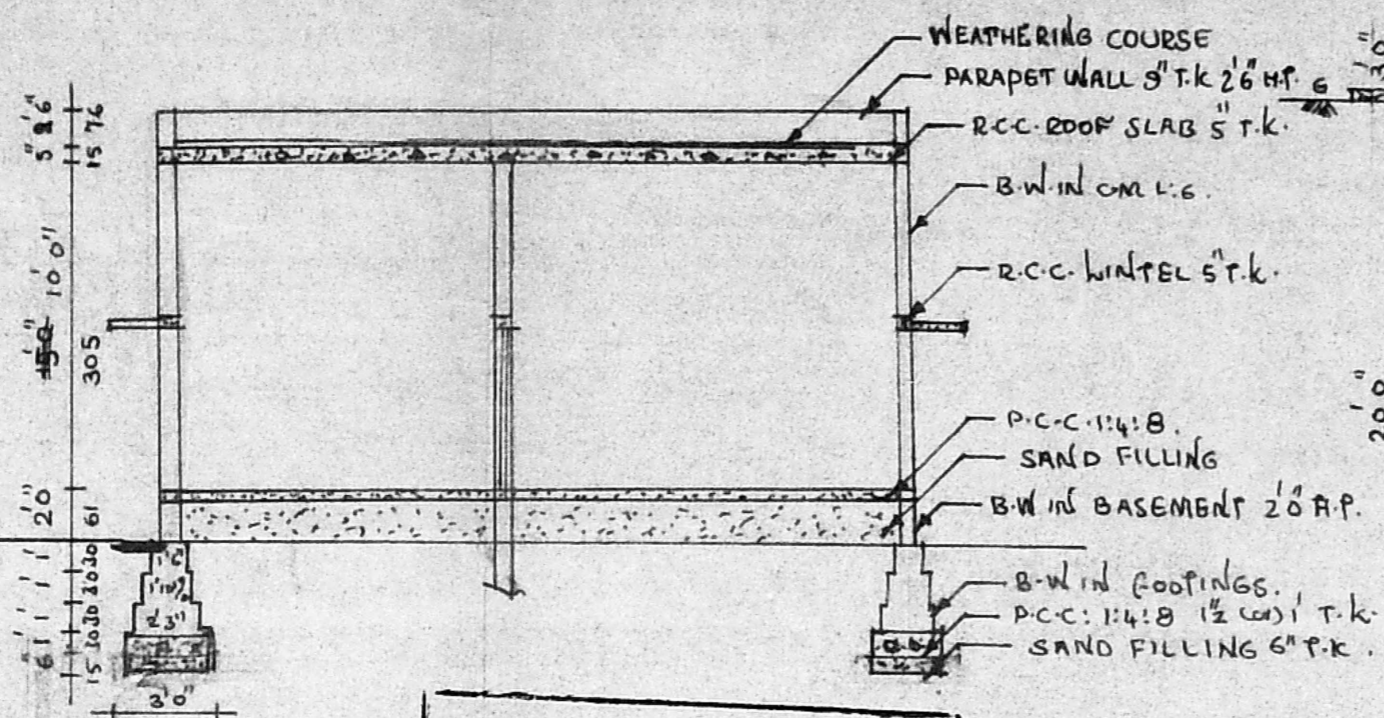

WELL DETAIL 1"8'

SEPTICTANK DETAIL 1"8'

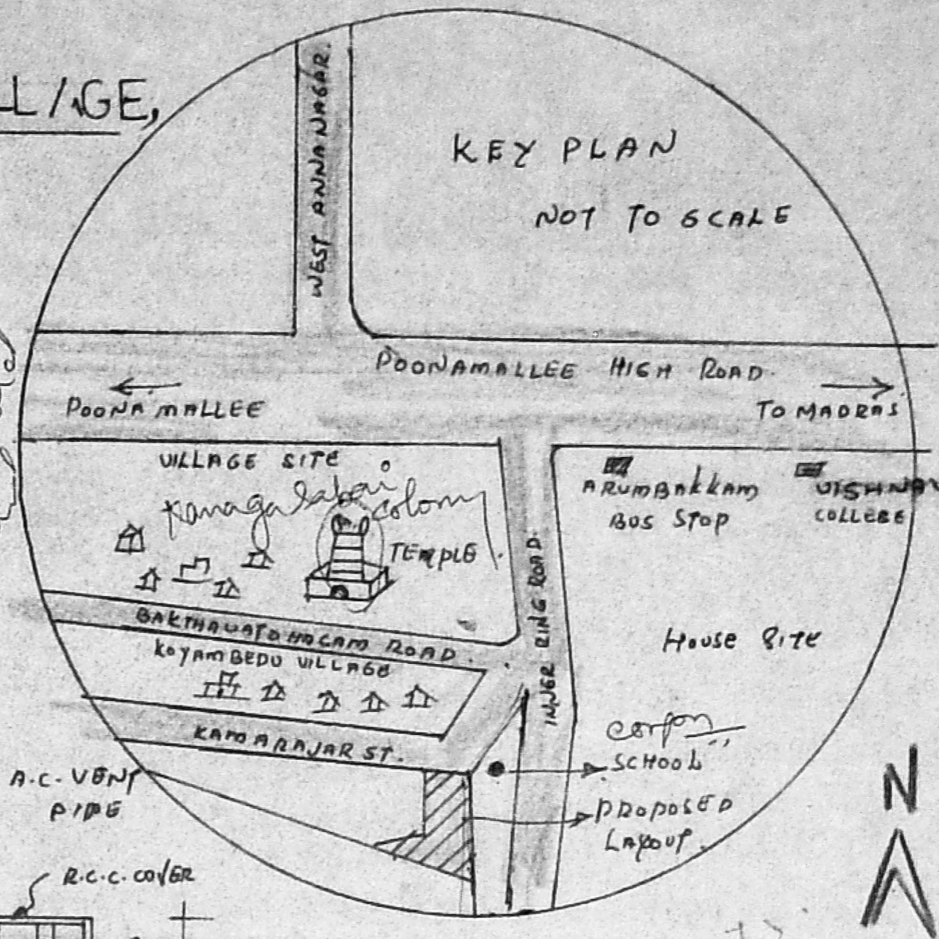


KEY PLAN NOT TO SCALE


Planning Permit No. A/700/90
APPROVED
SUBJECT TO THE CONDITIONS IN THIS OFFICE LETTER.
No. A2/7128/90. Date 14-6-90
o/c *e. R. Vimal*
FOR MEMBER SECRETARY
MADRAS METROPOLITAN
DEVELOPMENT AUTHORITY
MADRAS - 600 008.
14/6/90

TERRACE



TERRACE PLAN 1"8'

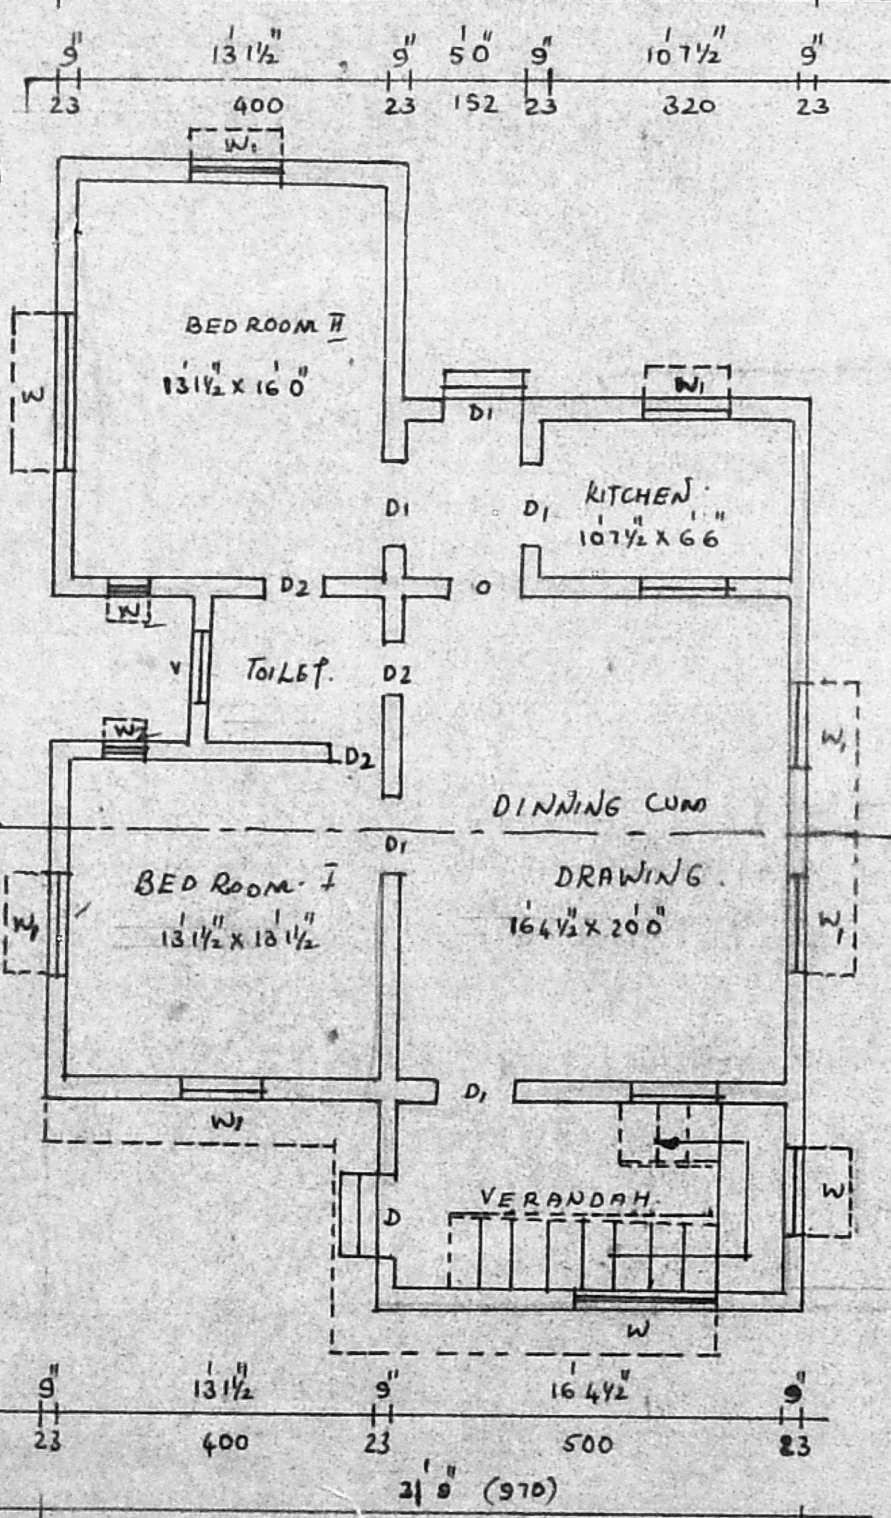

PLAN. SCALE 1"=8'

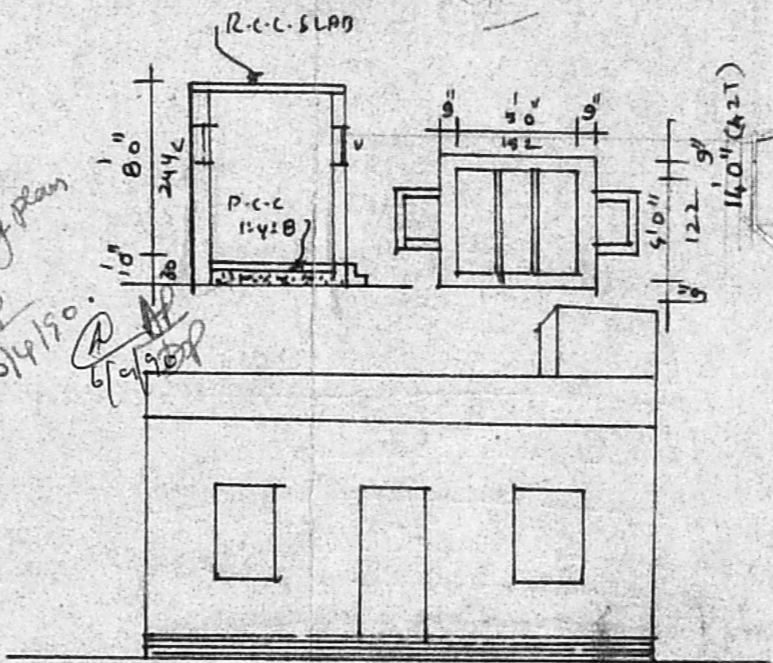

Pump House PLAN

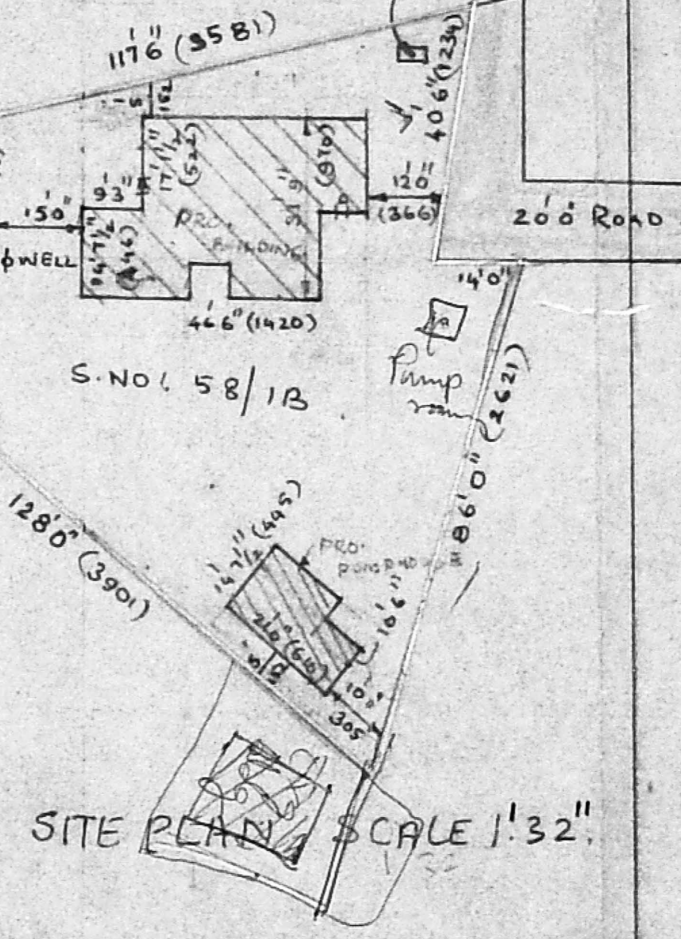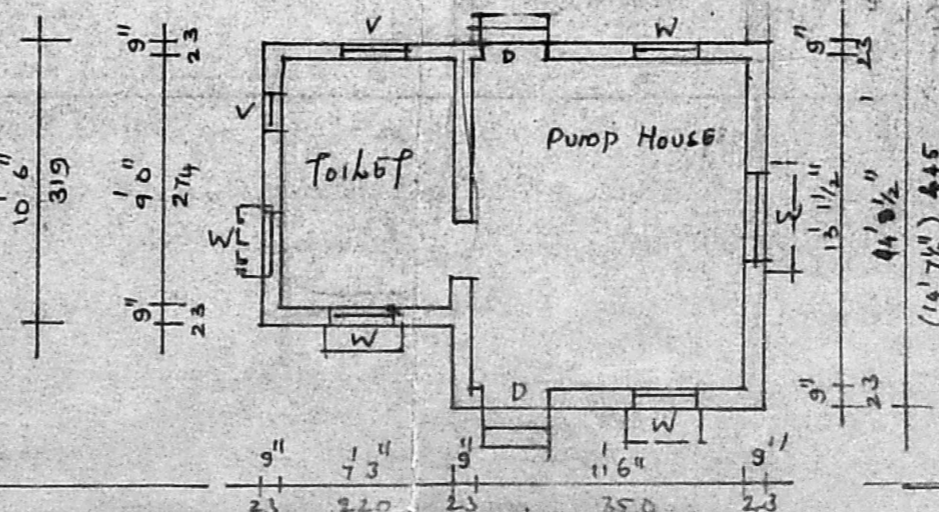

SITE PLAN SCALE 1"=32"

- SPECIFICATION**
- FOUNDATION IN P.C.C. OF MIX 1:4:8 USING 40MM HARD BROKEN STONE
 - BRICK WORK IN SUPERSTRUCTURE USING STOCK BRICK IN C.M 1:5 MIX.
 - ALL R.C.C. OF MIX 1:2:4 USING 20MM HARD BROKEN STONE
 - PLASTERING WALLS IN C.M 1:4.
 - PLASTERING CEILING IN C.M 1:3.
 - WEATHERING COURSE WITH BROKEN JELLY IN LIME, FINISHED WITH ONE LAYER OF FLAT TILES.
 - FLOOR WITH CEMENT FLOORING.
 - ALL JOINERY WITH COUNTRY WOOD.
 - PAINING MASONRY SURFACE WITH THREE COATS OF WHITE WASHING.
 - PAINING JOINERY WITH TWO COATS OF OIL PAINT OVER ONE COAT OF PRIMER.

REFERENCE

- W WINDOW 6'0" x 4'6" 183X137.
- W1 WINDOW 4'0" x 4'6" 122X137.
- W2 WINDOW 2'0" x 4'6" 61X137.
- V VENTILATOR 3'0" x 2'0" 91X61.
- D DOOR 3'3" x 6'6" 99X198.
- D1 DOOR 3'0" x 6'6" 91X198.
- D2 DOOR 2'6" x 6'6" 76X198.

COLOURING INDEX

- PROPOSED [Symbol]
- ROADS [Symbol]
- BOUNDARY [Symbol]

PLOT AREA 9120 SFT (OR) 821 M²
PLINTH AREA
RESIDENTIAL = 1166 SFT (OR) 105 M²
PUMP HOUSE = 264 SFT (OR) 24 M²

R. Mohan Rao
R. Mohan Rao, D.C.E.
LICENSED SURVEYOR
Corporation of Madras
REG No. 14
AMBATTUR TOWNSHIP
ALANDUR MUNICIPALITY
Consulting Engineer & Contractor
Office: 15, New Road
T. NAGAR, MADRAS-600 014

M. S. Vasumthara
OWNER.

ALL MEASUREMENTS ARE IN FEET AND CENTI METRE.