




ELEVATION

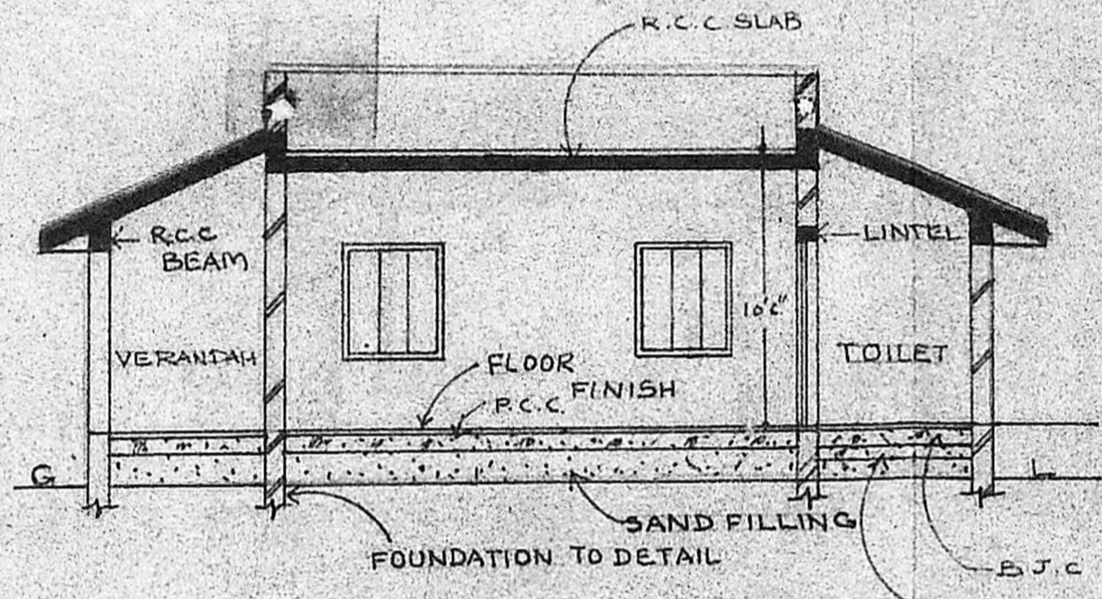


SECTION A-A

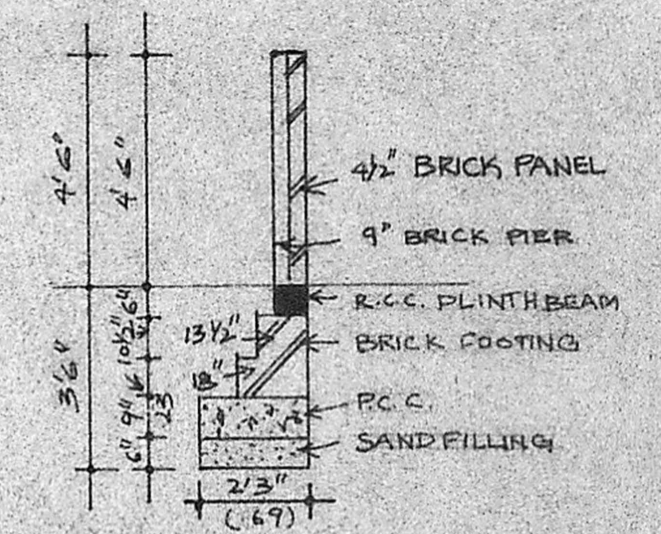

COMPOUND WALL DETAIL  
SCALE 1" = 4'0" (EXISTING)

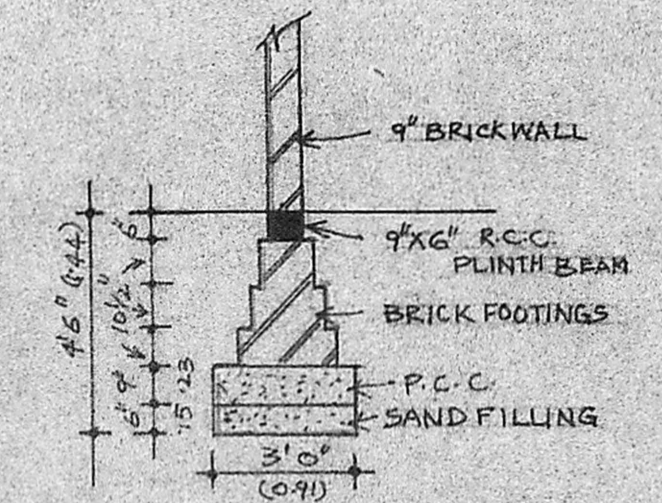


FOUNDATION DETAIL  
SCALE 1" = 4'0"

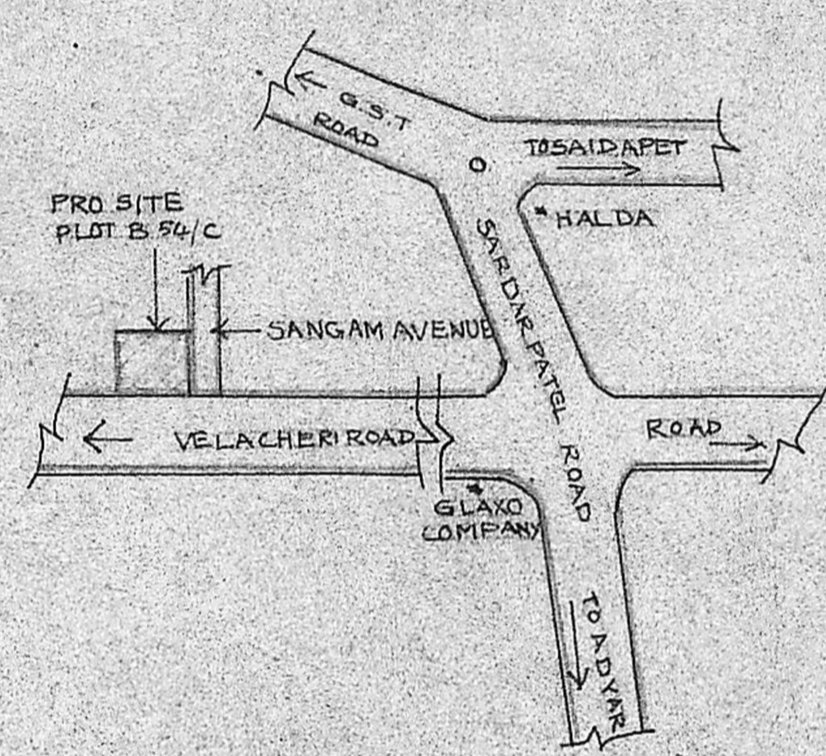


LOCATION PLAN  
NOT TO SCALE


V.S. NATARAJ, M. ARCH.  
Architect, Licensed Surveyor  
Class-I, No. 385 90/11  
62, C.P. RAMASWAMY ROAD  
MADRAS-18, PH: 457465

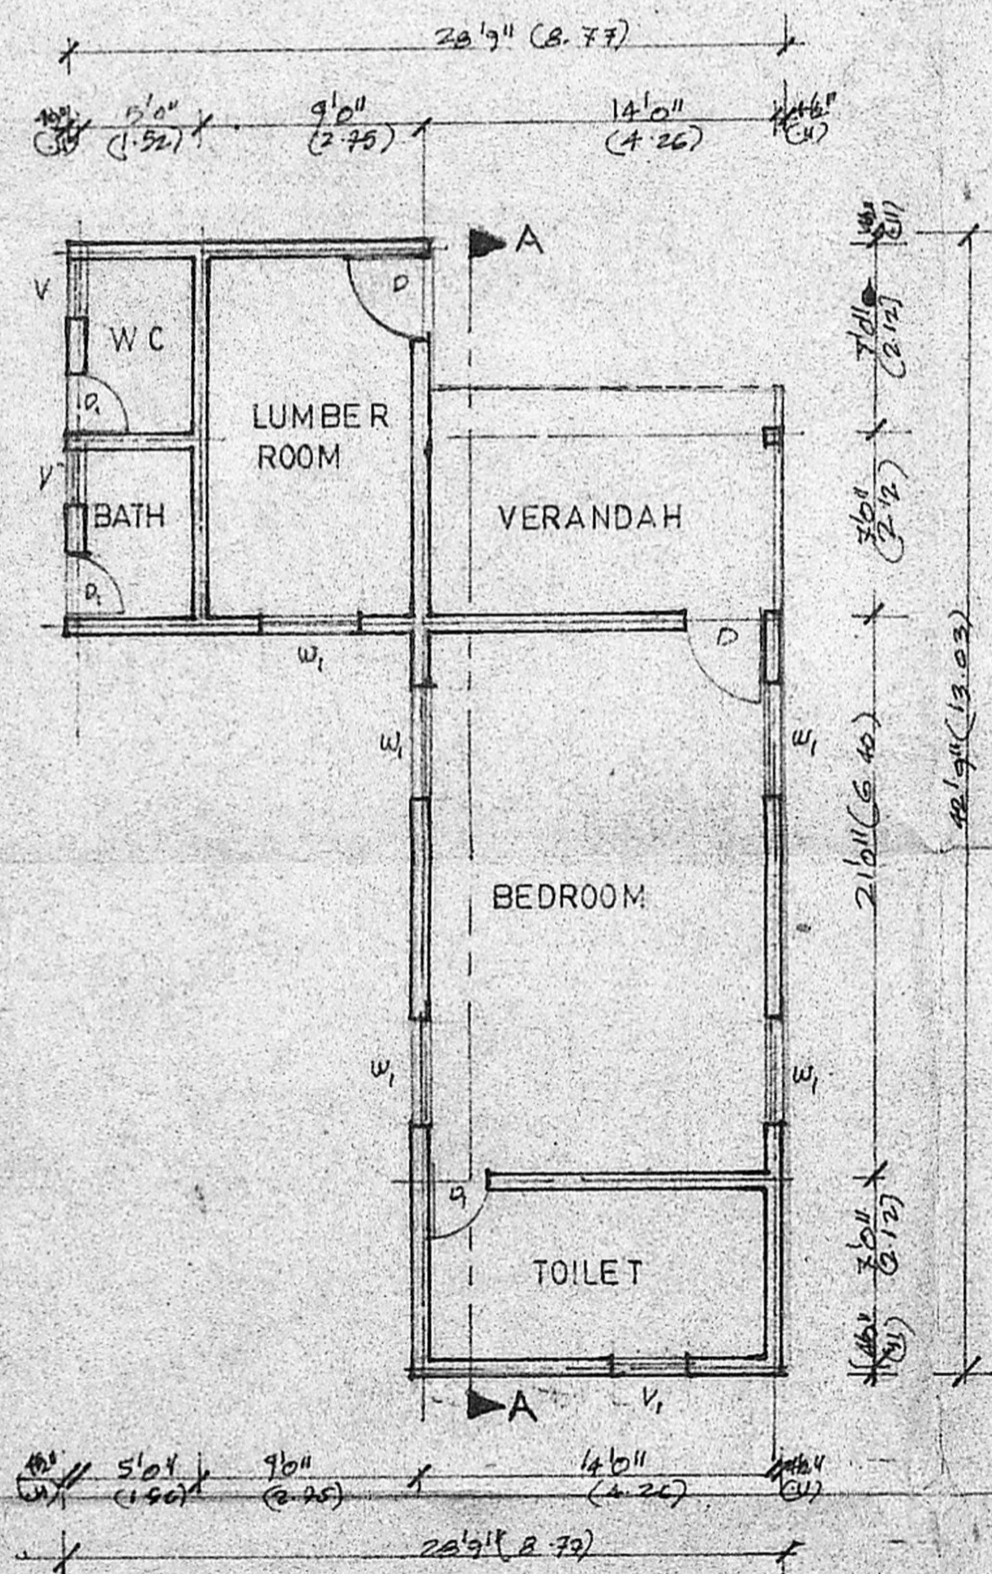


FLOOR PLAN

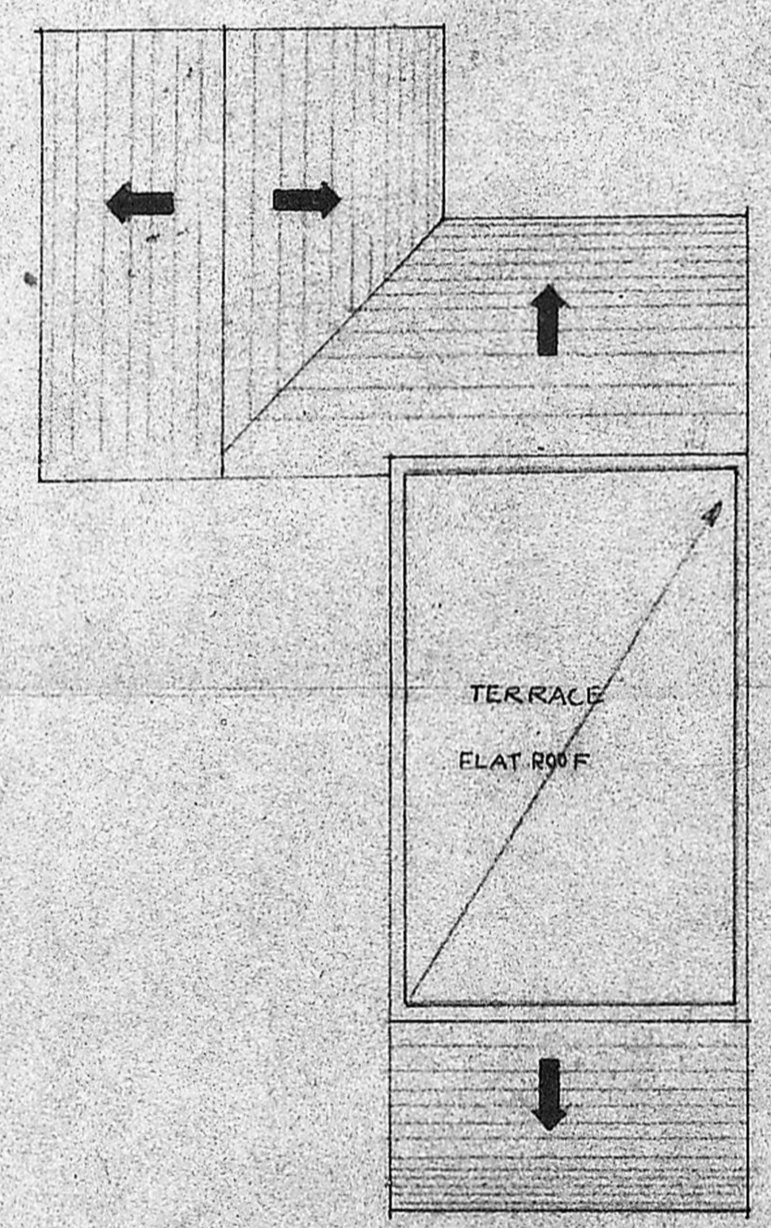

ROOF PLAN

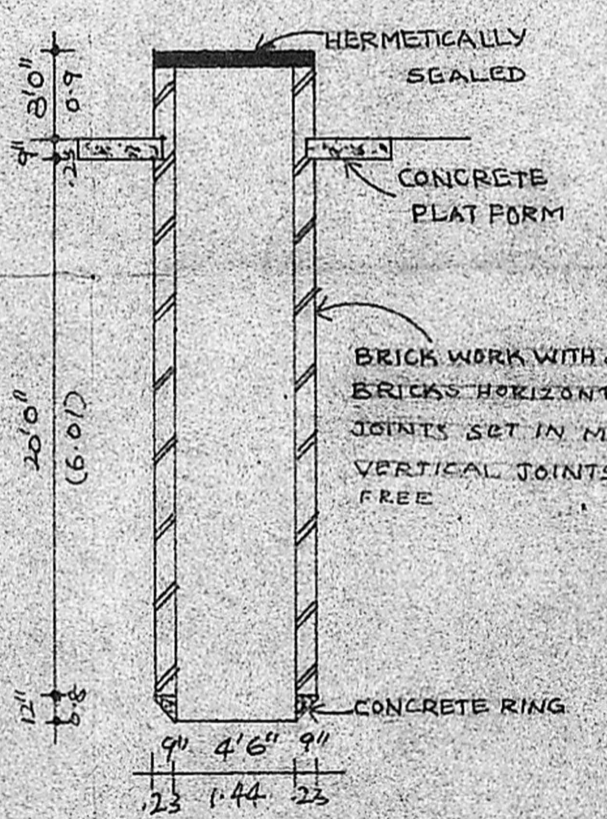

WELL DETAIL  
(EXISTING)  
SCALE 1" = 8'0"

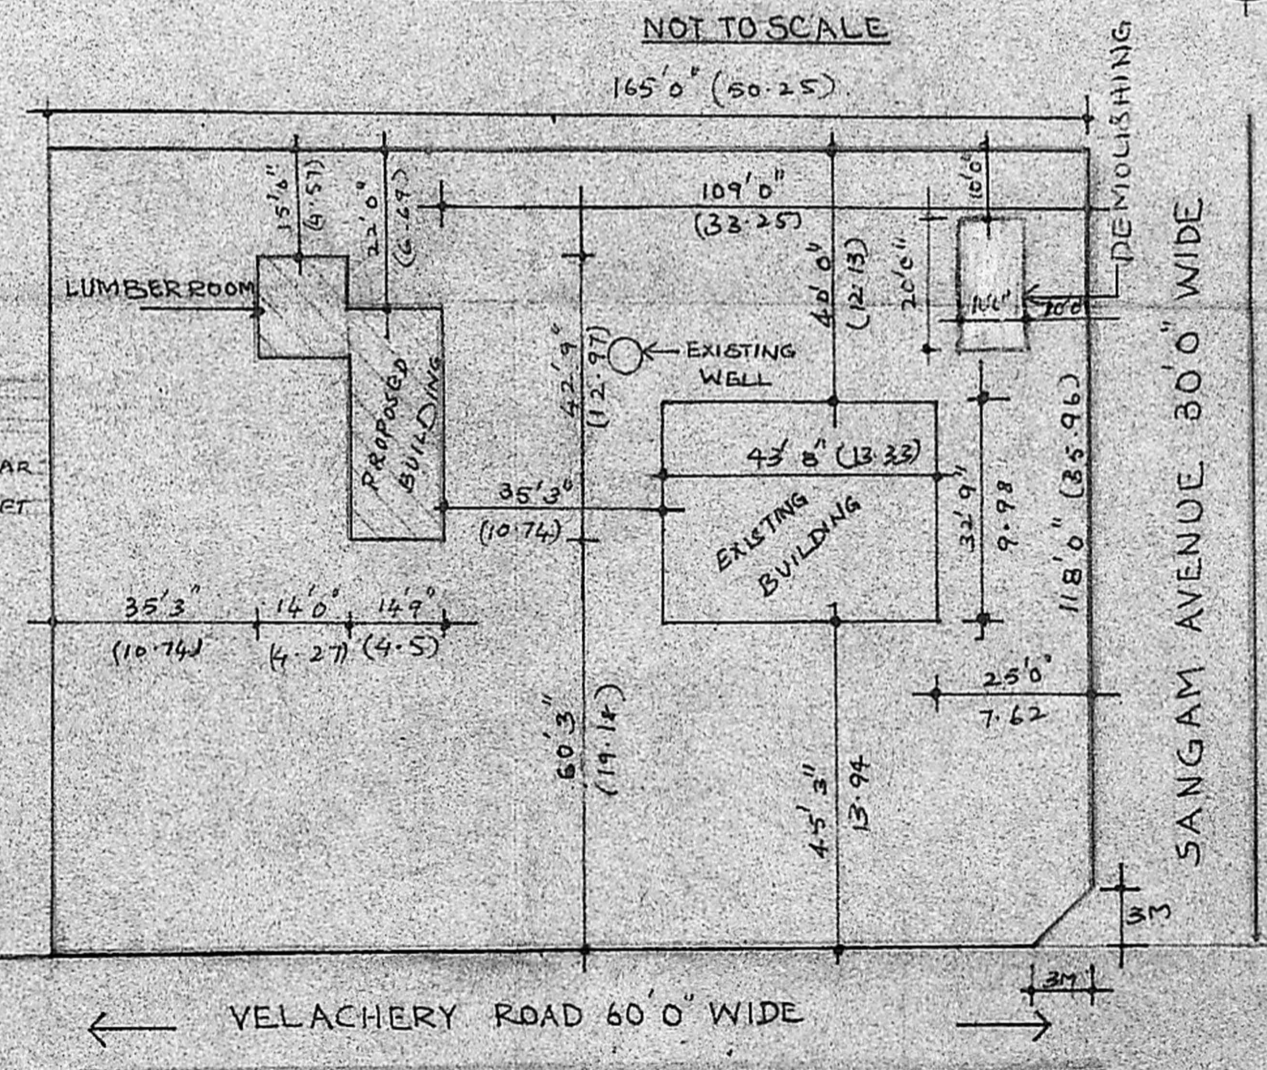

SITE PLAN  
SCALE 1" = 32'0"

SCHEDULE OF JOINERY		
TYPE	DESCRIPTION	QTY
D	DOOR	30' X 7'0"
DI	DOOR	2'6" X 7'0"
W	WINDOW	4'0" X 3'6"
V	VENTILATOR	3'0" X 3'6"

AREA STATEMENT		
BUILT UP AREA	59.58	59.58
1/1304/135/91	10153.81	68.20
PLOT AREA	19470.00	1809.47

APPROVED  
SUBJECT TO THE CONDITIONS IN  
ROAD THIS OFFICE LETTER  
DATE 29.6.64  
OWNERS SIGNATURE  
FOR MEMBER SECRETARY  
DEVELOPMENT AUTHORITY  
MADRAS-18

LICENSED SURVEYOR  
V.S. Nataraj

NATARAJ & VENKAT  
ARCHITECTS,  
62, C. P. RAMASWAMY ROAD,  
ALWARPET,  
MADRAS 18,  
TEL: 45 74 65

JOB TITLE  
PROPOSED COTTAGE IN THE PERMISES  
DOOR NO: 76. PLOT B. R.S NO-78 (PART)  
VELACHERI ROAD, GUNDEY DIV 147  
ALREADY APPROVED NO -  
P/3558/64 DATE 29.6.64

DRAWING TITLE  
CORPORATION DRAWING

DRAWN R. CHARU	CHECKED
SCALE 1" = 8'0"	DATE 27.8.90