



PARAPET WALL
R.C.C. ROOF SLAB 76" TH.
WEATHERING COURSE

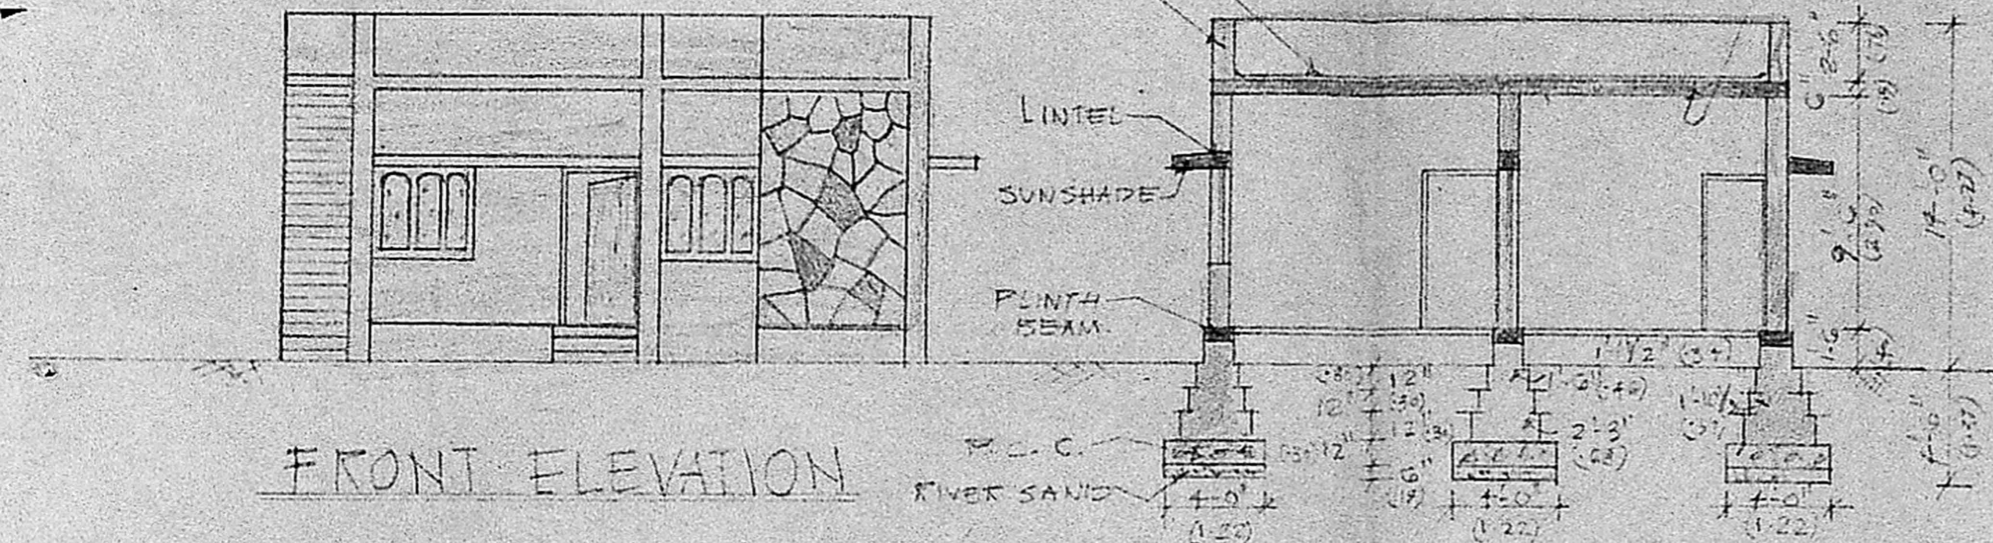


FRONT ELEVATION

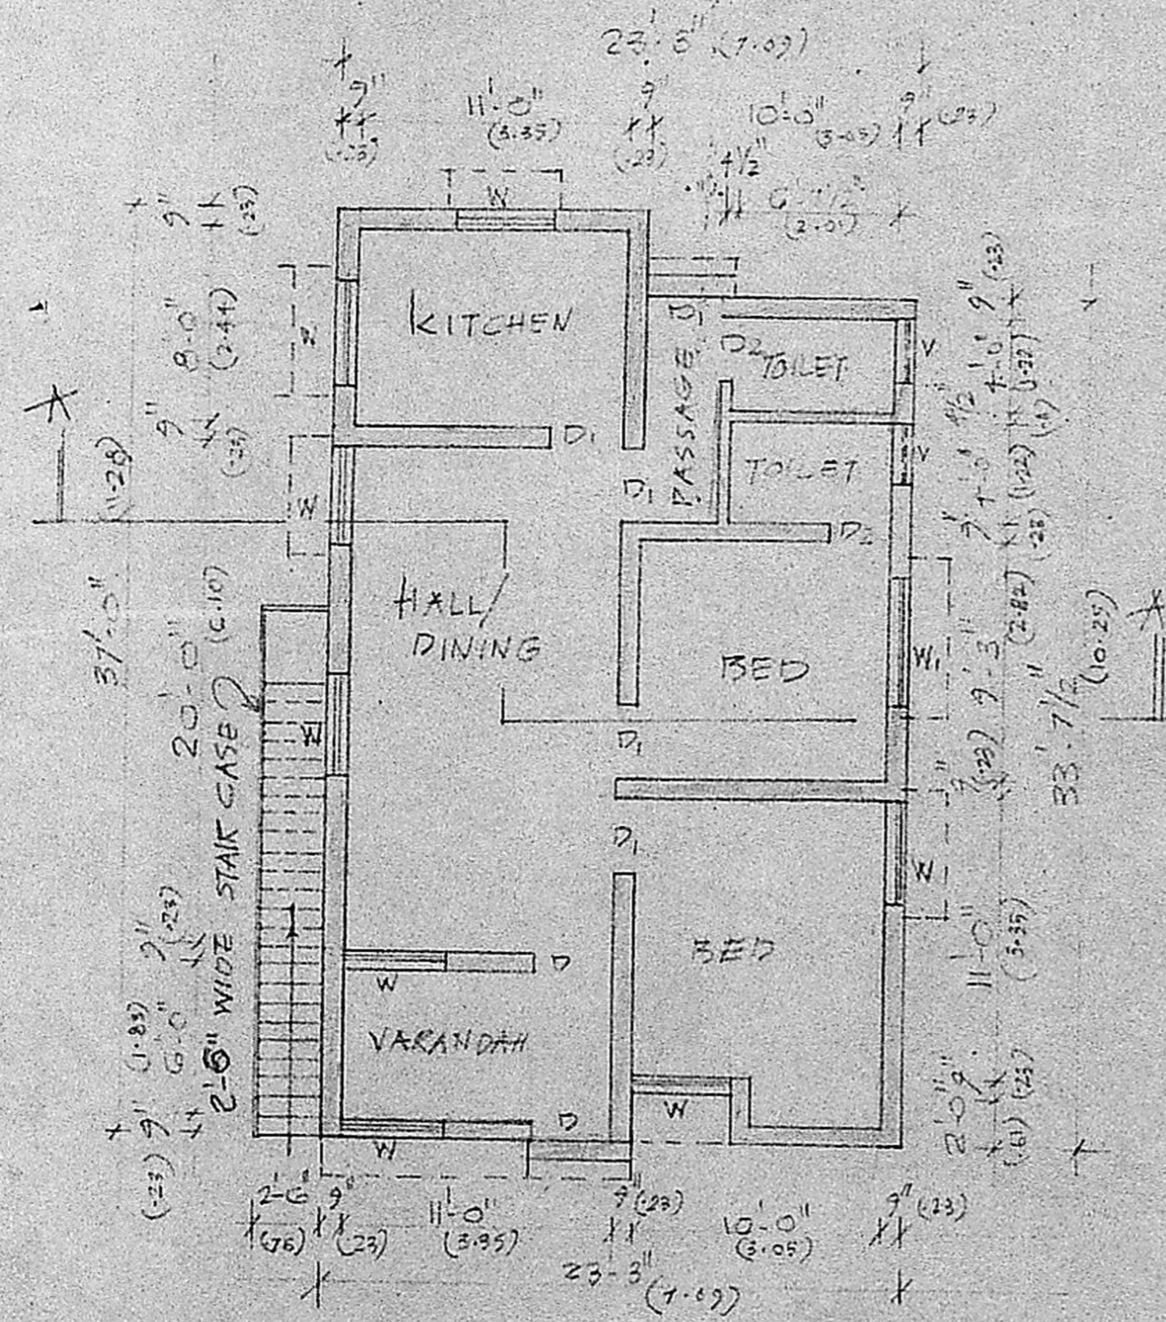


GROUND FLOOR PLAN

SECTION ON A-A 10/4/90
APPROVED
 SUBJECT TO THE CONDITIONS IN THIS OFFICE LETTER.
 No. A2/8375/90 Date 16.08.90
 O/c S. Jaya 16.8.90
 FOR MEMBER SECRETARY
 MADRAS METROPOLITAN
 DEVELOPMENT AUTHORITY
 MADRAS 600 008.


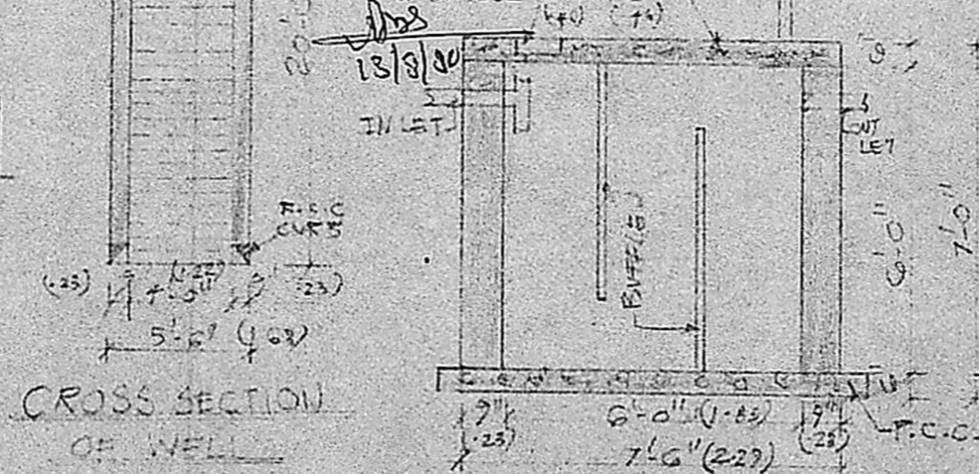


CROSS SECTION OF WELL

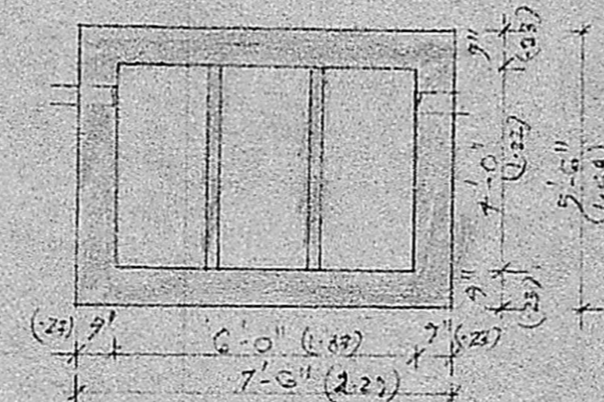

SEPTIC TANK PLAN

SITE PLAN

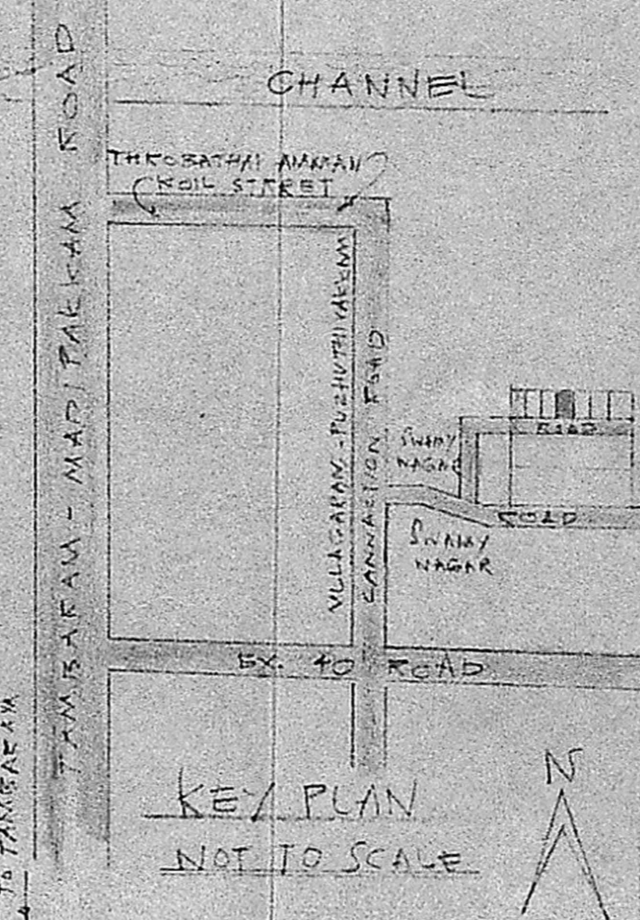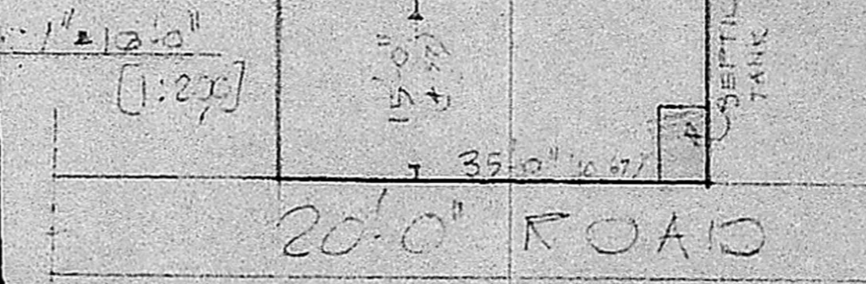

KEY PLAN
NOT TO SCALE

Schedule of joinere

D	- DOOR	- 3'-3" x 6'-6" - (0.99 x 1.98)
D ₁	- do	- 2'-0" x 6'-6" - (0.91 x 1.98)
D ₂	- do	- 2'-6" x 6'-6" - (0.76 x 1.98)
W	- WINDOW	- 4'-0" x 4'-6" - (1.22 x 1.37)
W ₁	- do	- 4'-0" x 5'-0" - (1.22 x 1.52)
V	- Ventilator	- 1'-6" x 2'-6" - (0.40 x 0.76)

Proposed
 Road
 Site boundary

A2/8375/90
 S. Jaya
 16/8/90

PLAN FOR THE PROPOSED RESIDENTIAL BUILDING AT S.N. 4/13, PLOT NO. 4 OF ULLAGARAM VILLAGE SAIDAPET TALUK CHINGLEPUT DISTRICT

SCALE :: 1" = 3'-0" (1:100)

OWNER
 K. Venugopal

K. VENUGOPAL
 ABE (Rtd)
 CONSULTING CIVIL ENGINEER
 LICENSE SURVEYOR CLASS I
 CORPORATION OF MADRAS
 3, NEELAKANDAN STREET
 NUNGAMBAKKAM (LAKE AREA)
 MADRAS-600 034
 Licensed Surveyor