

SRI LAKSHMI NAGAR
 Plan Showing The Proposed
 Construction Of A House In
 Plot No. 8, In S.No. 200/1A/1A
 Of No. 2, Vandalur Village,
 Chengalput Taluk,
 Chengai Anna District.

Scale - 1" = 8'-0"

- Reference
- DOOR-D- 3'-3" x 6'-6" - 1.00 x 1.98m
 - DOOR-D1 - 3'-0" x 6'-6" - 0.92 x 1.98
 - DOOR-D2 - 2'-6" x 6'-6" - 0.76 x 1.98
 - F/W-FRENCH WINDOW - 2'-0" x 6'-6" - 2.44 x 1.98
 - WINDOW-W - 4'-0" x 4'-0" - 1.22 x 1.22
 - WINDOW-W1 - 4'-0" x 3'-0" - 1.22 x 0.92
 - VENTILATOR-V - 3'-3" x 1'-6" - 1.00 x 0.50
 - VENTILATOR-V1 - 2'-6" x 1'-6" - 0.76 x 0.50
 - WINDOW-W2 - 3'-0" x 4'-0" - 0.92 x 1.22
 - WINDOW-W3 - 5'-0" x 4'-0" - 1.53 x 1.22
- ALL JOINERY IN WELL SEASONED WOOD.

Note

	SFT	SQ.M.
PLOT AREA	2301	214
G.F. PLINTH AREA INCLUDING PORTICO	815	76
G.F. CARPET AREA	679	63
F.F. PLINTH AREA INCLUDING SITOUT	542	50
F.F. CARPET AREA	443	41

Staircase Details

WIDTH - 3'-0" - 0.92m
 TREAD - 0'-10" - 0.25m
 RISE - 0'-7" - 0.18m

ONE FLIGHT.

Colour Index

EX. ROAD SHOWN THUS
 PRO. WORK SHOWN THUS
 BOUNDARY LINE SHOWN THUS
 DRAINAGE LINE SHOWN THUS.

Rao Engineering
 Consultancy Services

NO. 24, MUNICIPAL BUILDING,
 SHUNMUGAM ROAD,
 WEST TAMBARAM, MS-45.


Drawing No - 16/2/90

Owner *N. Jayalal*

[Signature]

B. A. VASUDEVA RAO, Dip. C.E. AFFILIATE (Lon)
 L.I.C. PANEL VALUER
 PANEL ENGINEER/VALUER FOR
 S.B.I., I.O.B., P.N.B. &
 GEN. INSURANCE COMPANIES,
 LICENSED SURVEYOR FOR
 MADRAS CORPORATION (No. 221),
 TAMBARAM & ALANDUR MUNICIPALITIES,
 CH. EN. MUNICIPAL BUILDINGS,
 TAMBARAM ROAD, TAMBARAM,
 MADRAS-500045.
 Phone: Off: 401957, Res: 403673


Licensed Surveyor

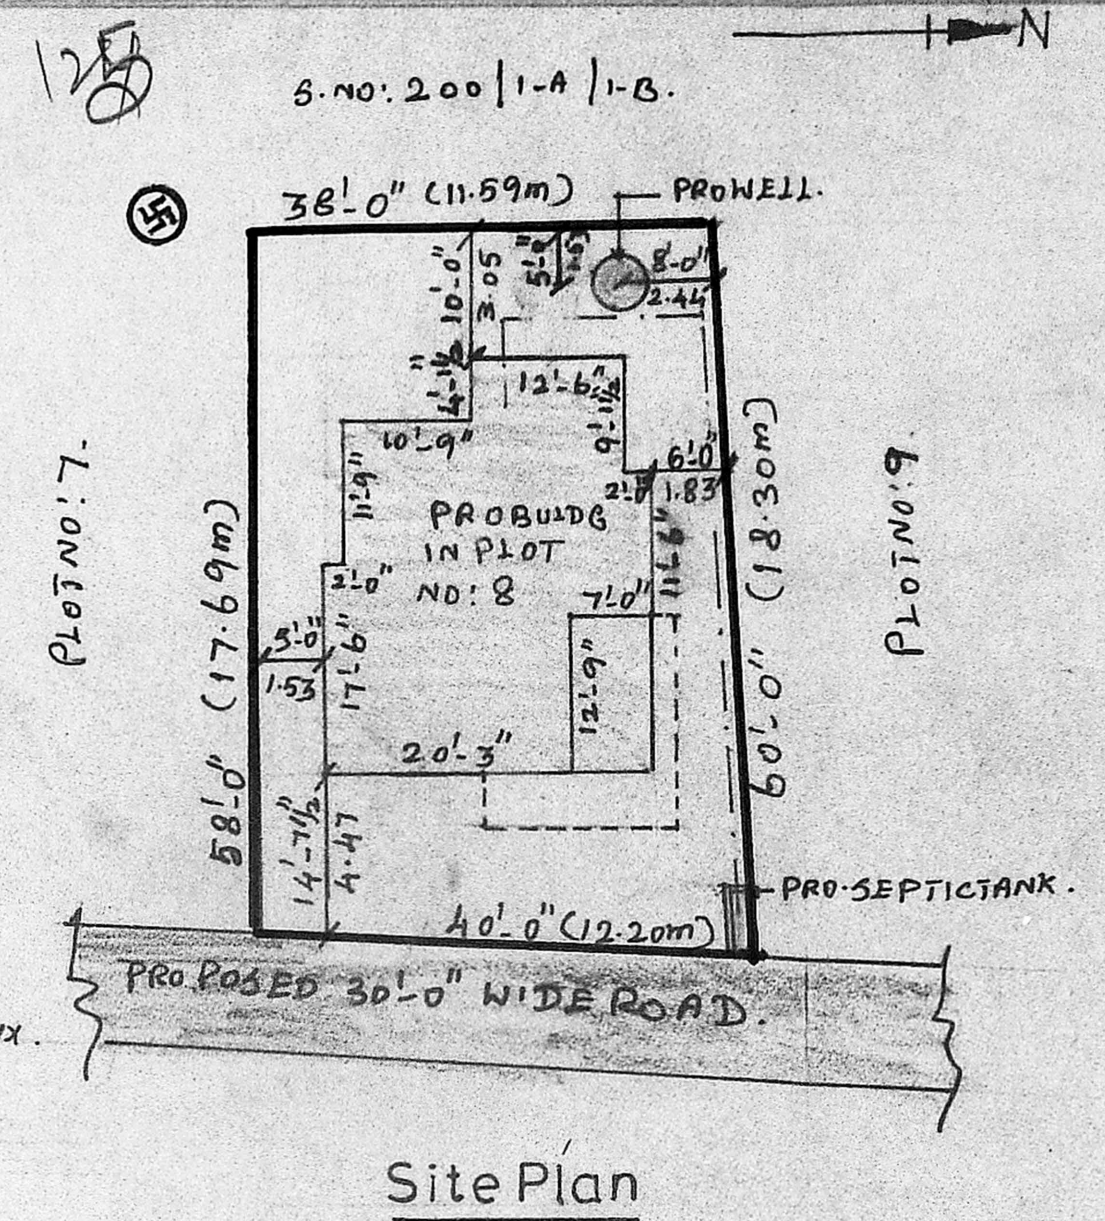


Site Plan




Front Elevation

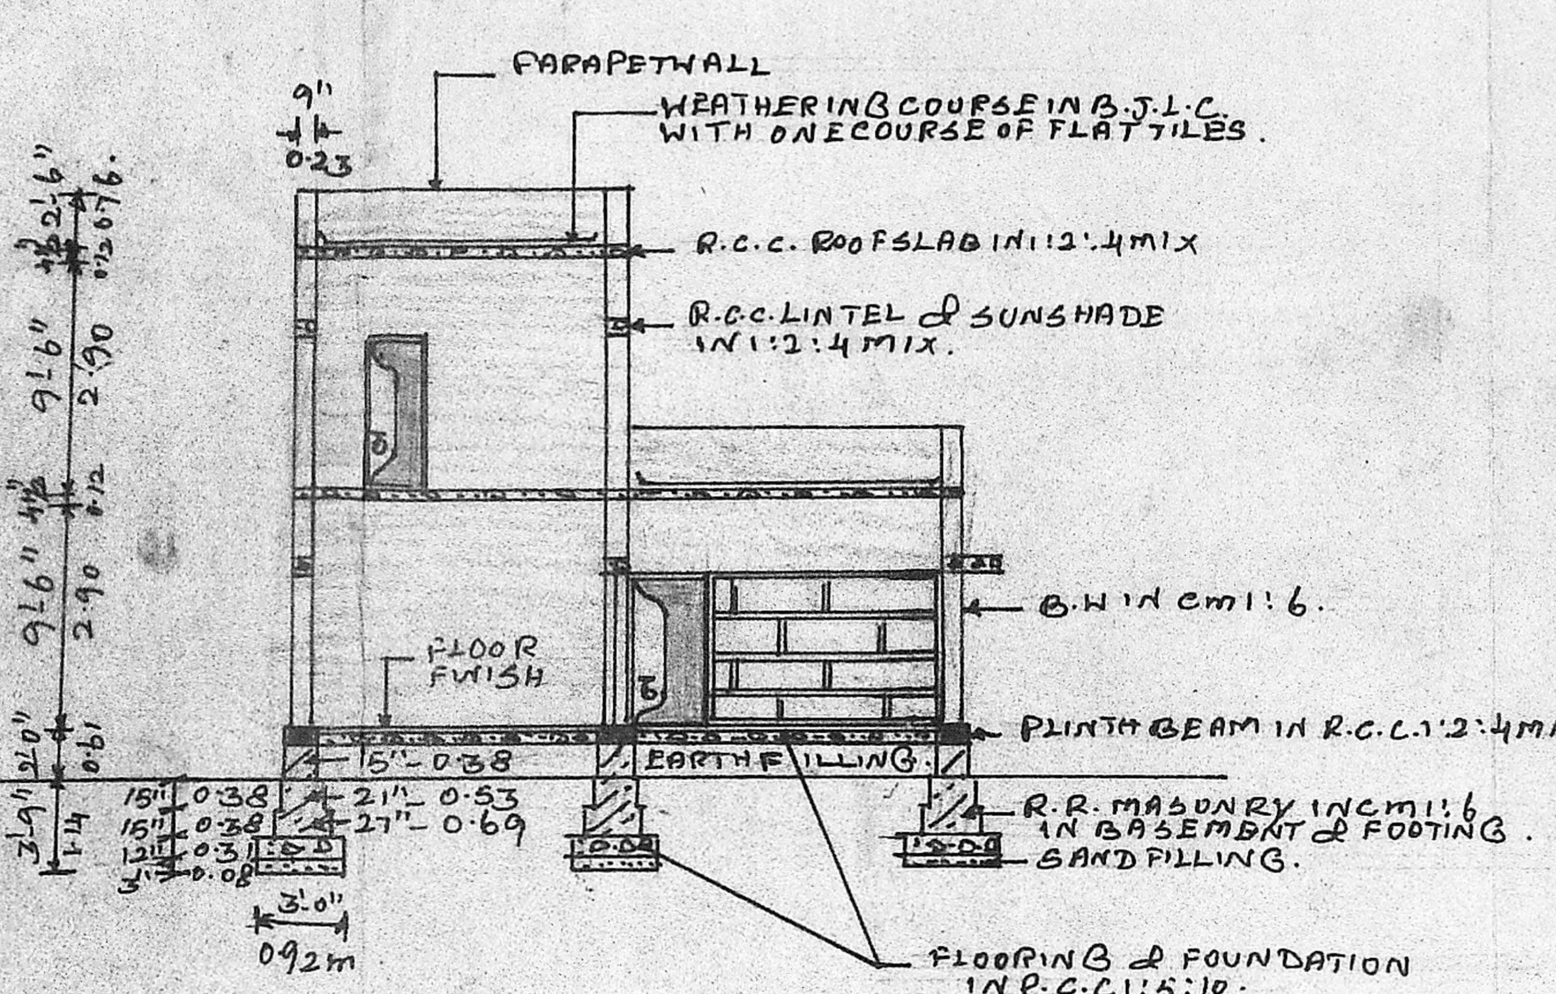


Section On XY

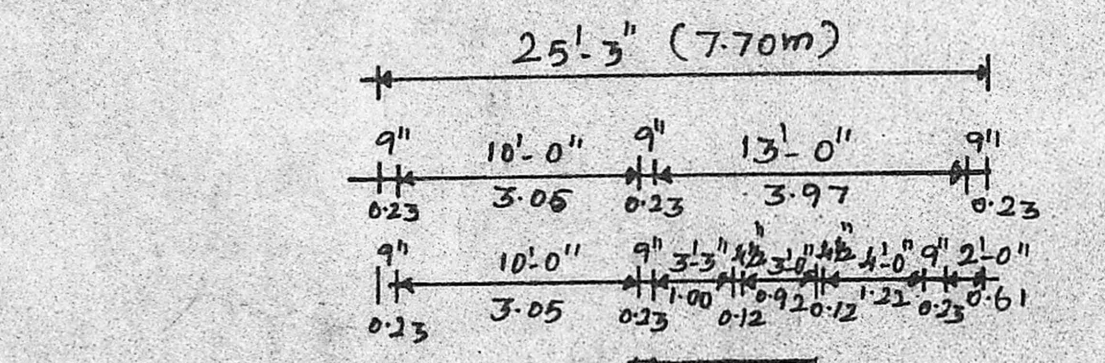


Ground Floor Plan

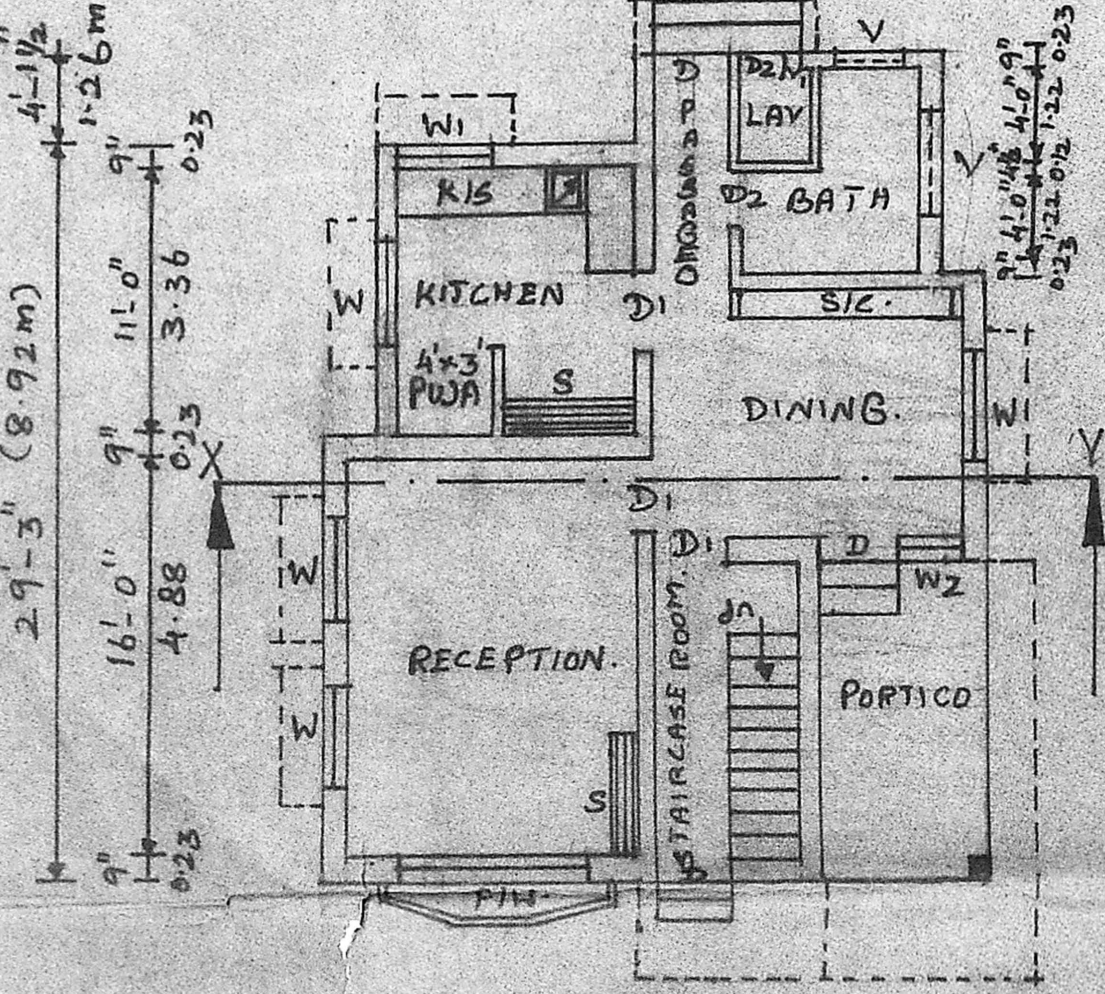

First Floor Plan

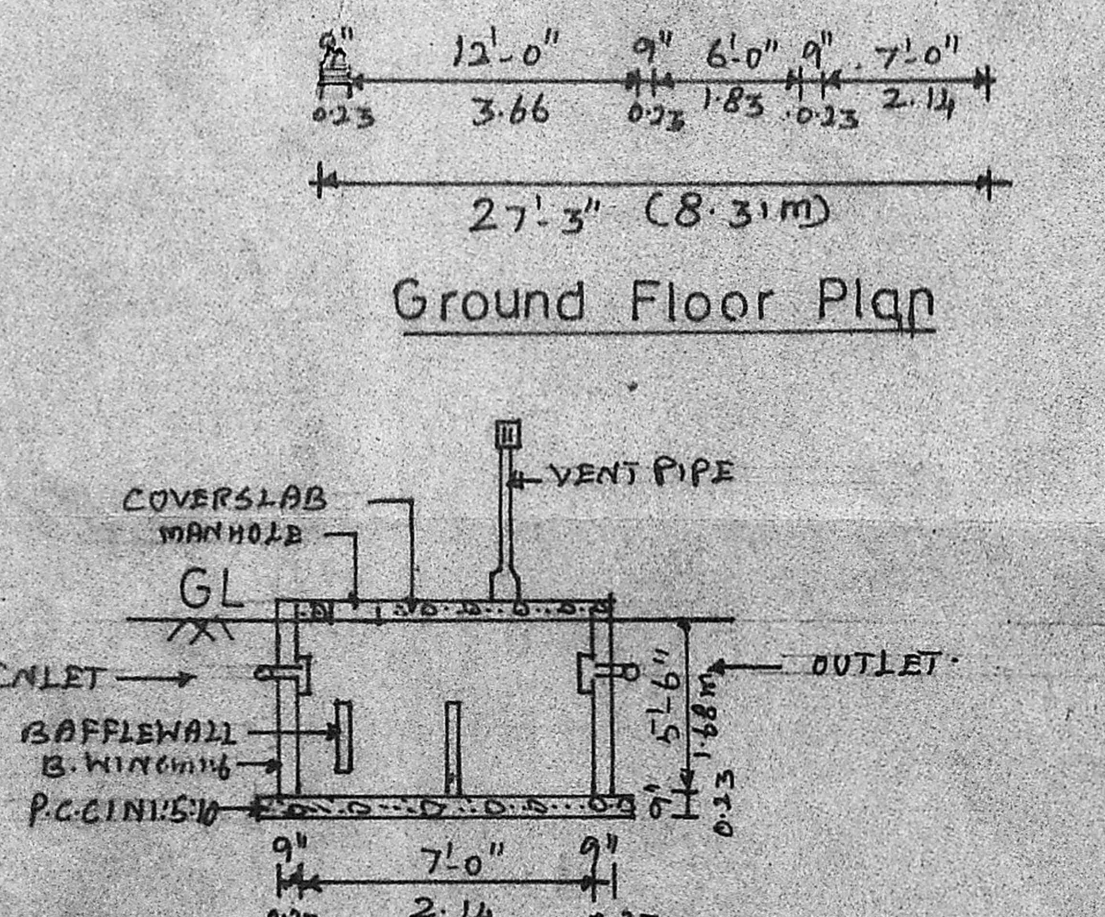

Section Of Septic Tank

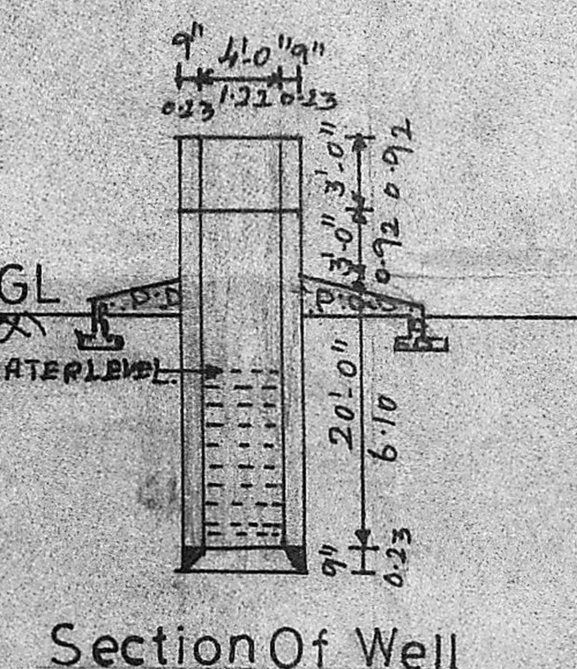

Section Of Well

Planning Permit No. A/380/90


APPROVED

SUBJECT TO THE CONDITIONS IN THIS OFFICE LETTER.

No. A21934/90, Date 16-2-90

C.P. Annala

FOR MEMBER SECRETARY
 MADRAS METROPOLITAN
 DEVELOPMENT AUTHORITY
 MADRAS 600 008

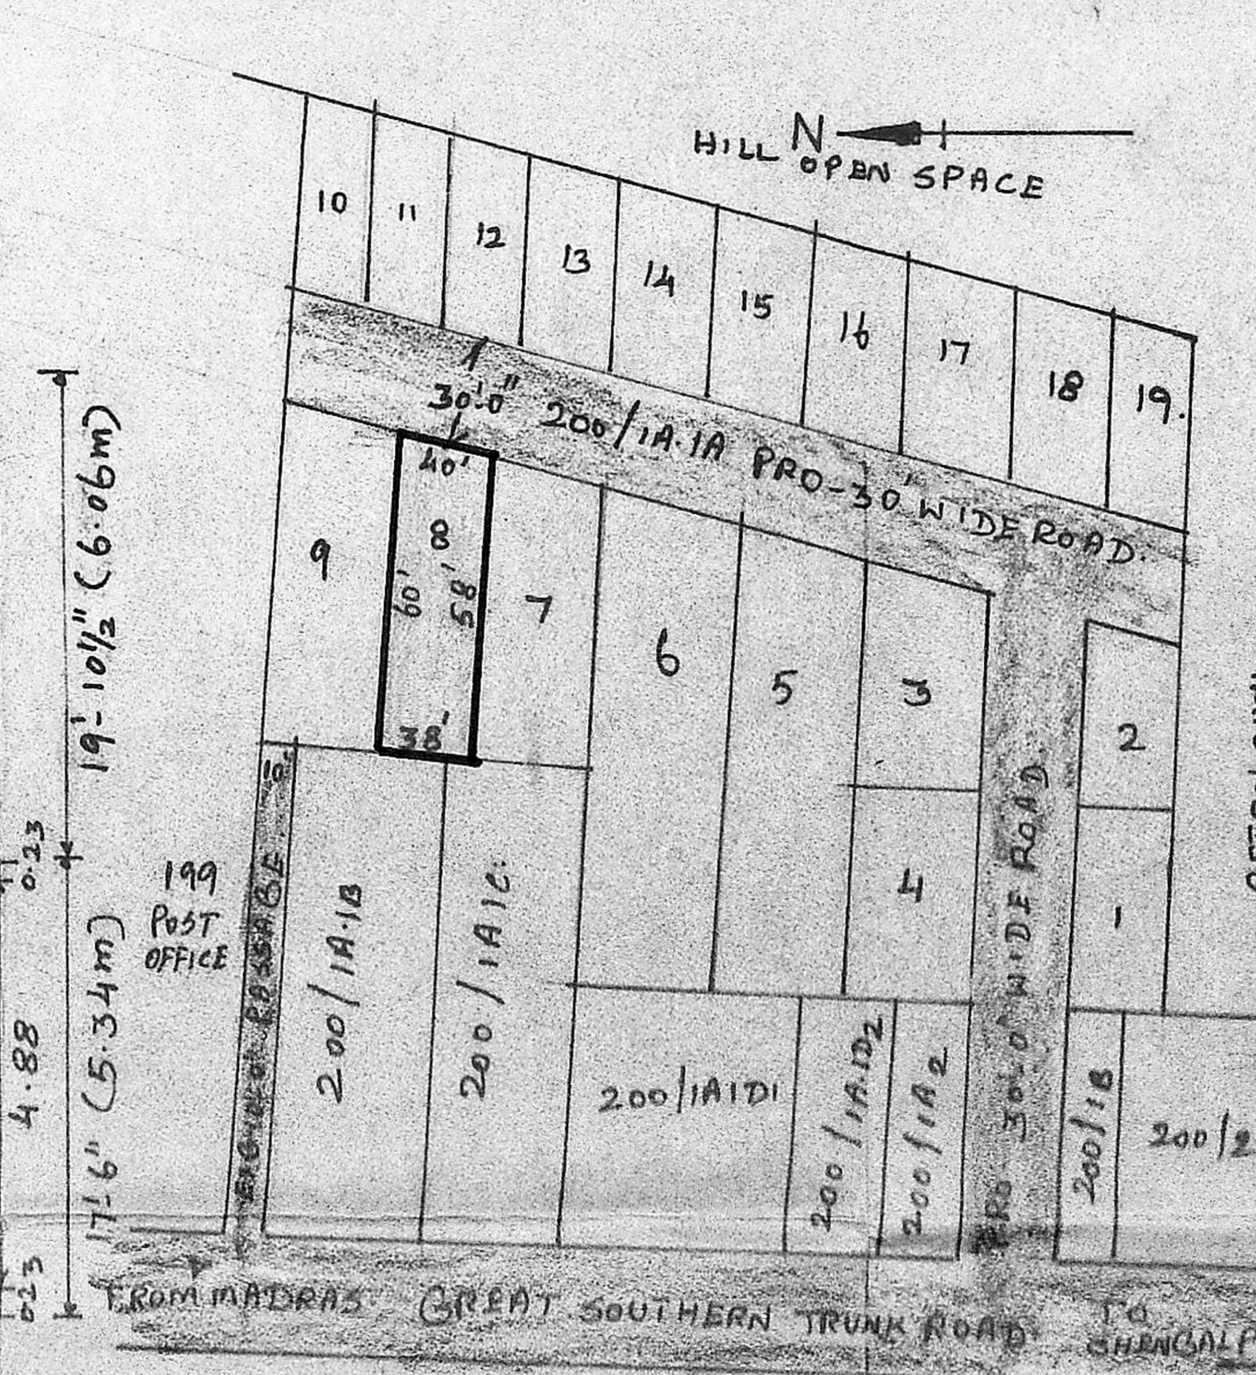

Layout Plan