



FRONT ELEVATION


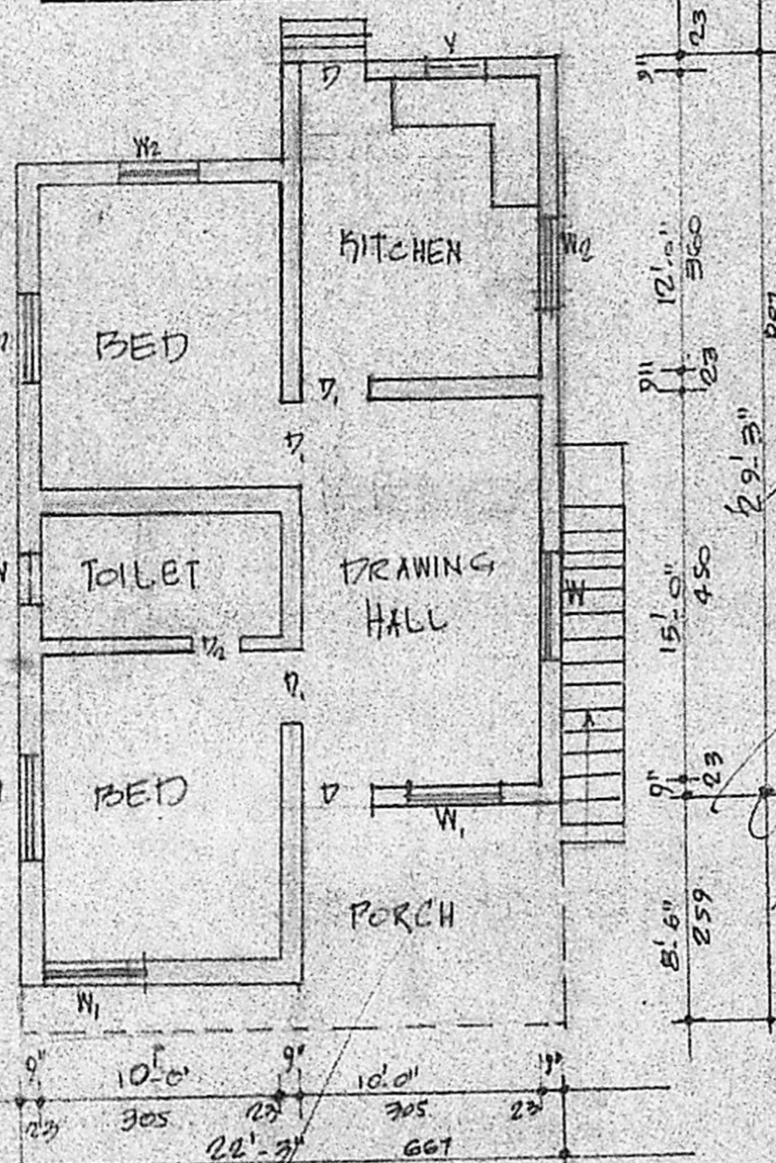


PLAN

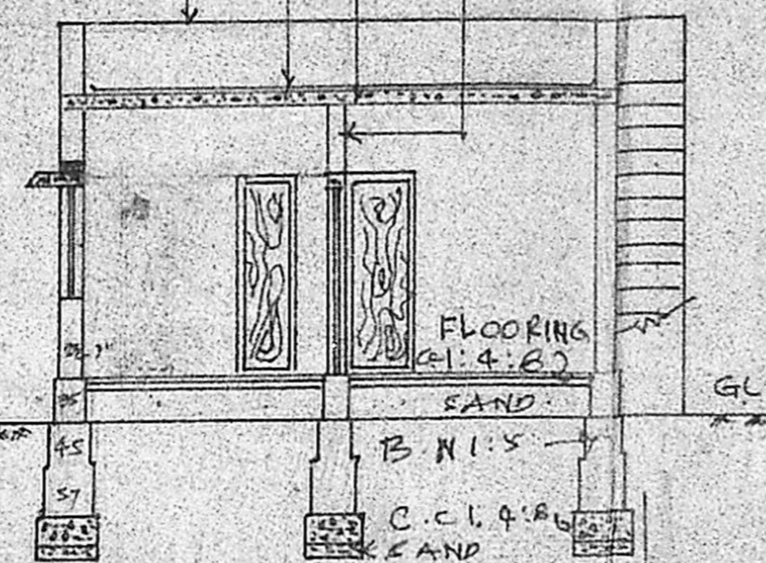


SECTION ON AA

Planning Permit No. A/449/91
APPROVED
SUBJECT TO THE CONDITIONS IN THIS OFFICE LETTER.
No. A3/10024/90 Date 2.4.91
FOR MEMBER SECRETARY
MADRAS METROPOLITAN
DEVELOPMENT AUTHORITY
MADRAS - 600 008.

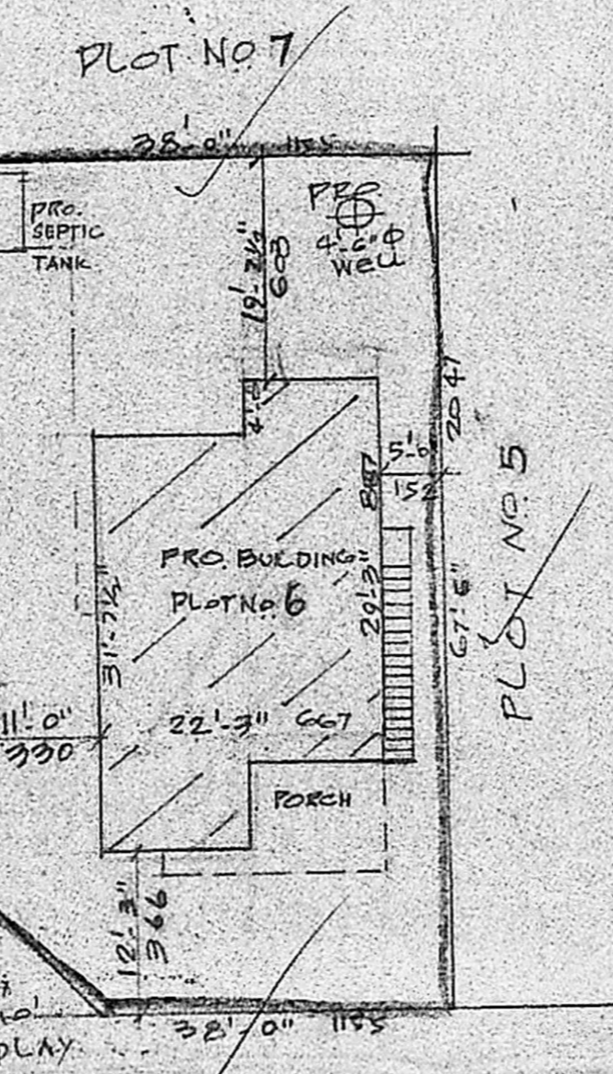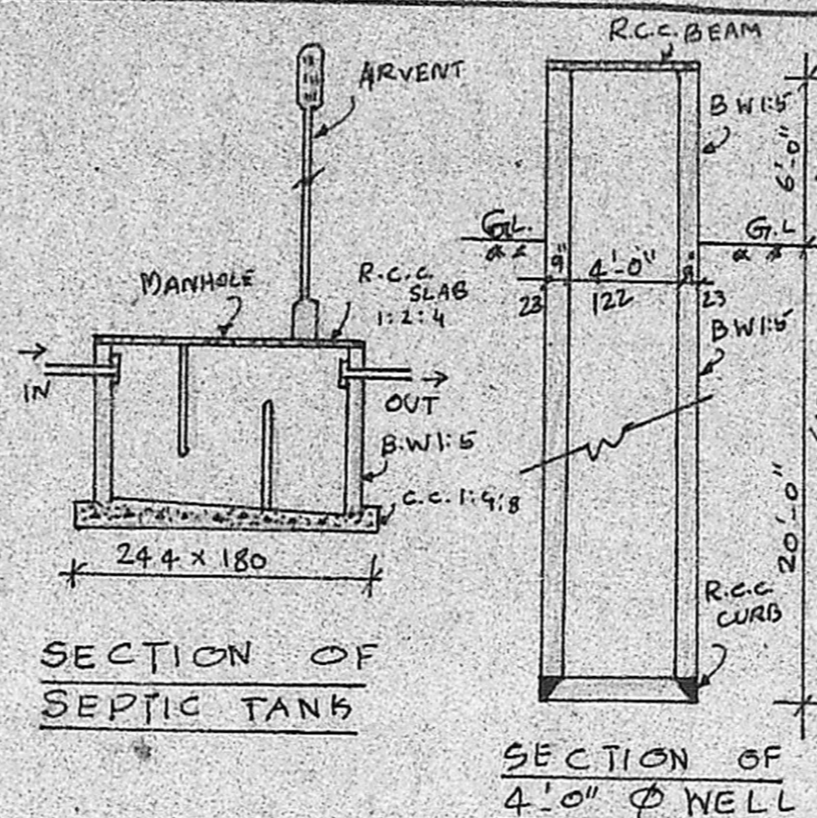

SITE PLAN

SCALE: 1:200

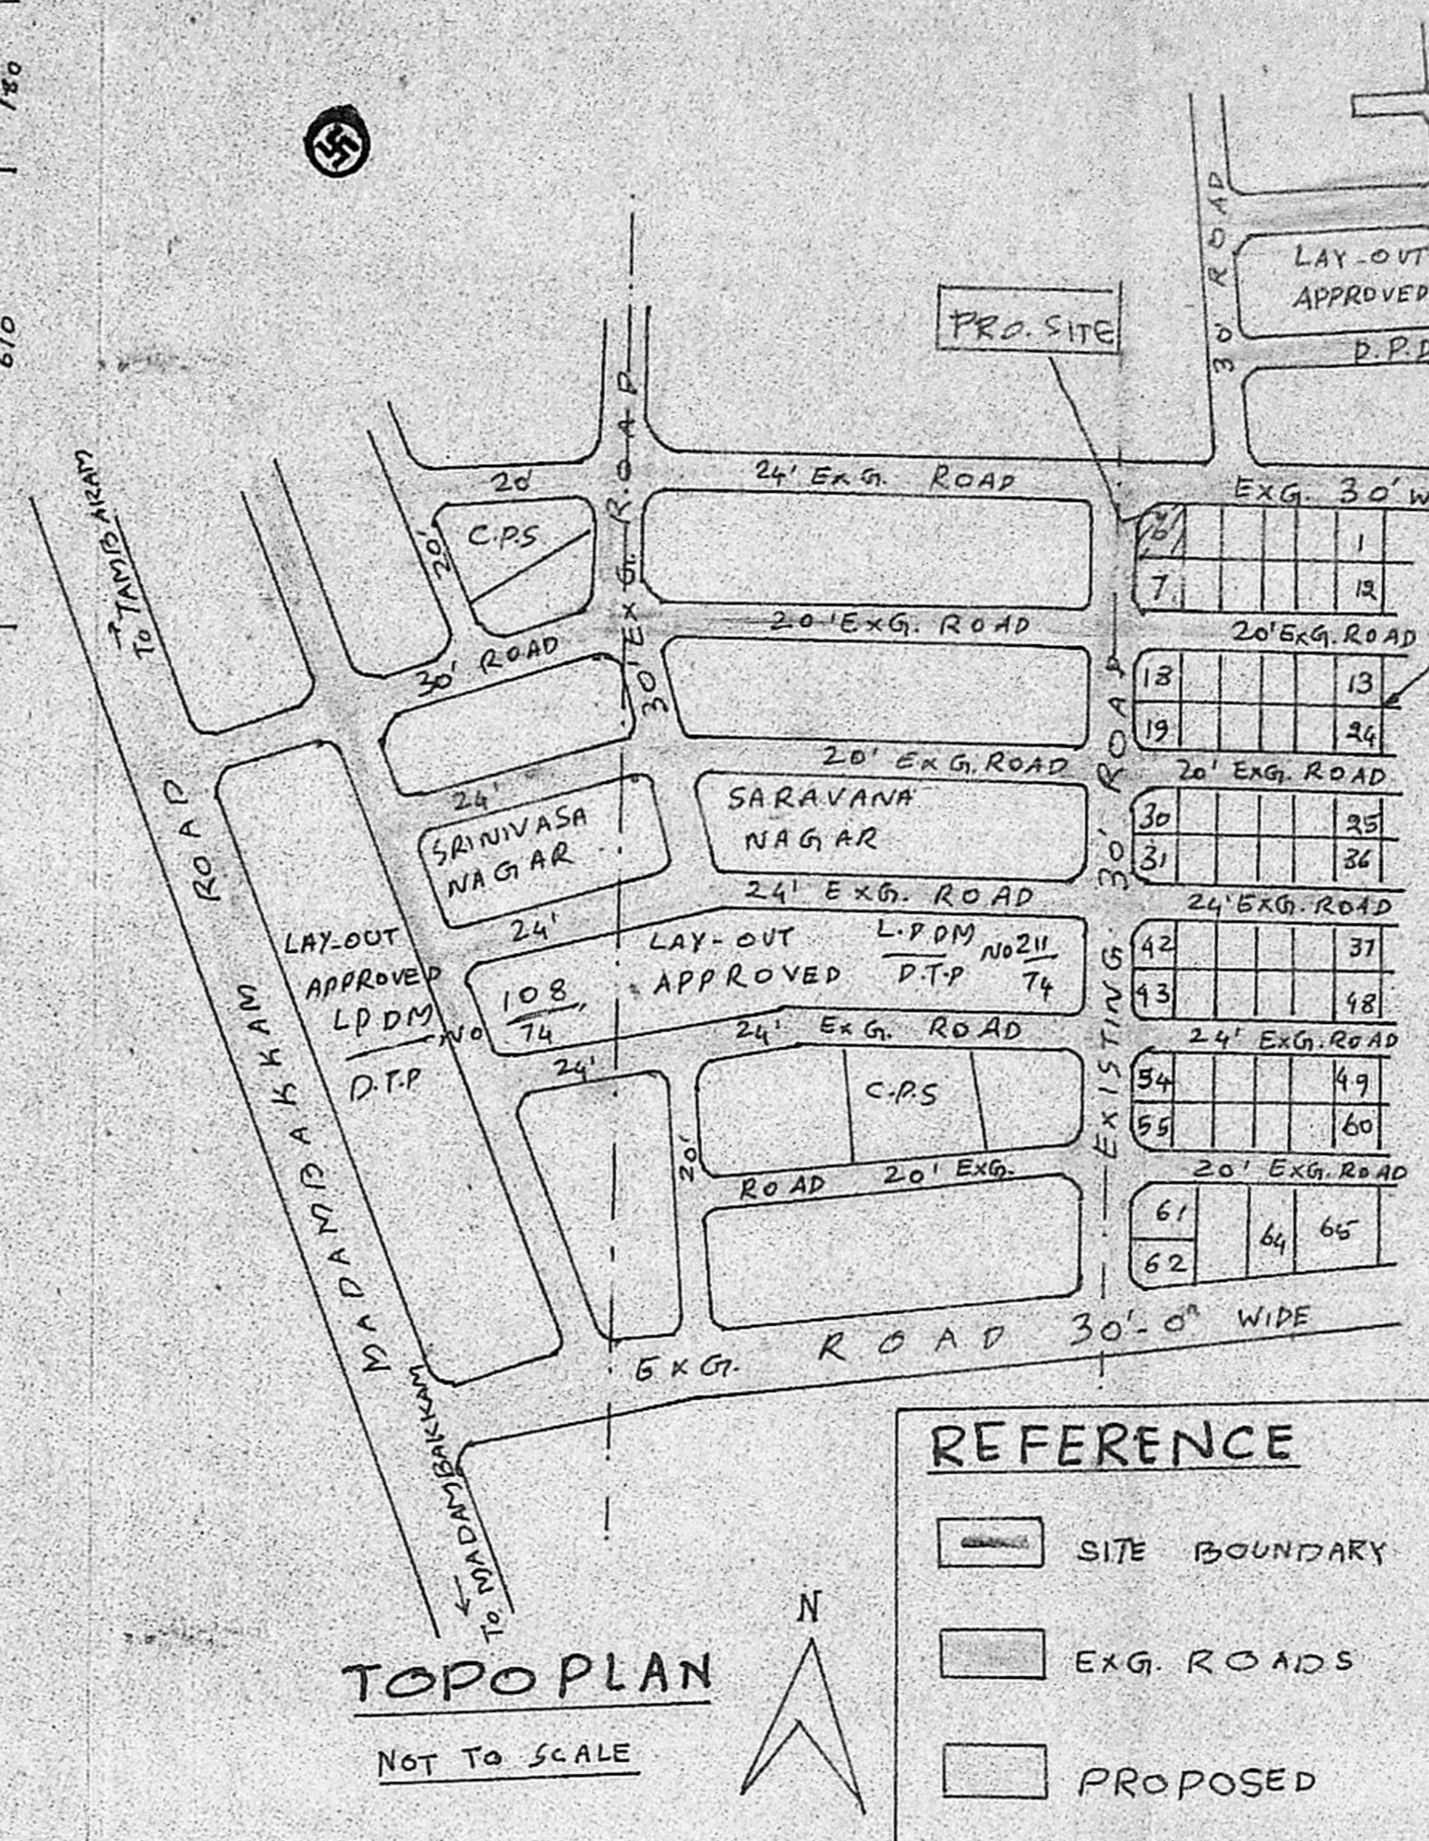

REFERENCE

- [Symbol] SITE BOUNDARY
- [Symbol] EXG. ROADS
- [Symbol] PROPOSED

M.M.A. [A]/PP NO. /
No. A3/10024/90
LAY-OUT APPROVED BY MMDA
D.P.D./L. 15/89
No. 160/89
No. 161/89
PART I
NOTE: A.P. 22/6/90
MMDA APPROVED D.P.D.
FOR PLOT NO. 63 VIDE A/4483/90 &
PLAT NO. 62 VIDE A2/4486/90

SCHEDULE OF JOINERY

- D. DOOR 3'-3" x 7'-0" 100 x 210
- D. DOOR 3'-0" x 7'-0" 91 x 210
- D₂ DOOR 2'-6" x 6'-0" 75 x 135
- W. WINDOW 5'-0" x 4'-6" 152 x 137
- W₁ WINDOW 4'-0" x 4'-6" 122 x 137
- W₂ WINDOW 3'-0" x 3'-0" 91 x 91
- V. VENTILATOR 2'-6" x 1'-6" 75 x 45

PLOT AREA : 2565 SQ.FT (OR) 238.5 M²
PLINTH AREA : 678.5 SQ.FT (OR) 63 M²

M. Sathesh, D.C.E.P.D.T. & C.
Civil Engg Consultant &
Licensed Surveyor,
TAMBARAM MUNICIPALITY
57, THIRUV. LUVAR STREET,
SEMIBARKAM
EAST TAMIL NADU - 600 008,
LICENSED SURVEYOR

OWNER:

PLAN OF PROPOSED BUILDING AT PLOT
NO. 6 OF PARVATHY NAGAR - S. NO 178/2 OF
RAJAKIL PAKKAM VILLAGE - SAIDAPET TALUK
CHENGAI-ANNA DISTRICT SEMIBARKAM
TOWN PANCHAYAT LIMIT - SCALE: 1:100 & 200