


PLAN SHOWING THE PROPOSED CONSTRUCTION OF A
 RESIDENTIAL BUILDING IN PLOT NO NIL, SURVEY NO 134
 HOUSE SITE IN VIRUGAMBAKKAM VILLAGECORPORATION
 DIVISION NO 76, MADRAS DISTRICT.

SCALE=1'8" (1:100)

Planning Permit No. A/1088/90
APPROVED
 SUBJECT TO THE CONDITIONS IN
 THIS OFFICE LETTER.
 No. A3/10349/90 23/08/50
 For MEMBER SECRETARY
 MADRAS METROPOLITAN
 DEVELOPMENT AUTHORITY
 No. 60, VALLUVAR ROAD,
 VIRUGAMBAKKAM MADRAS 600 033

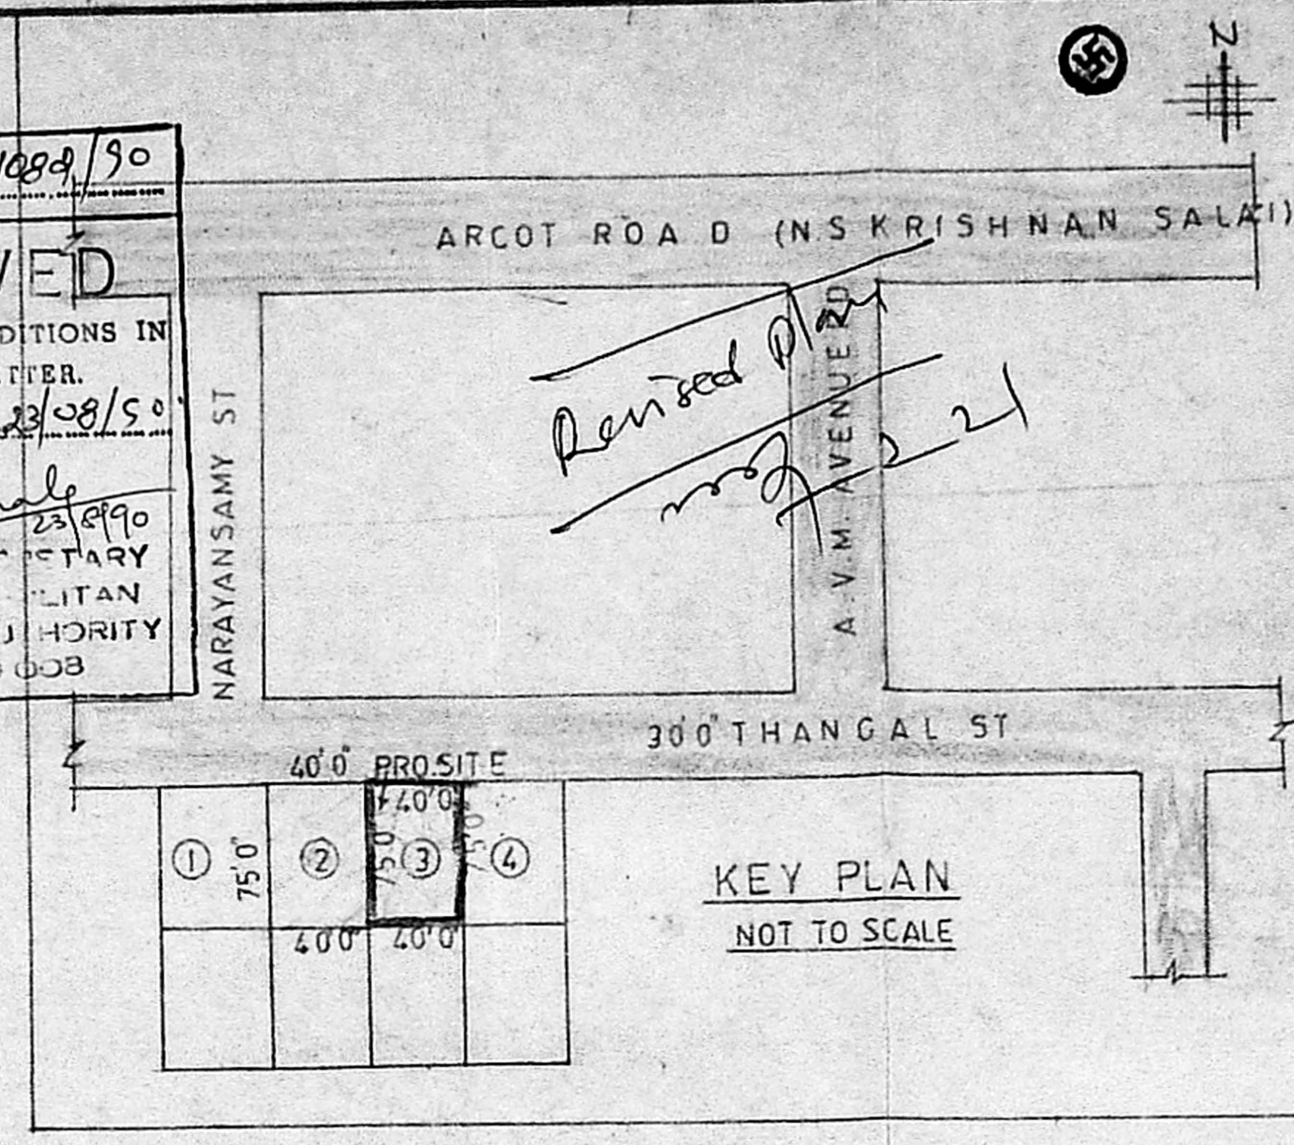

SCHEDULE OF JOINERIES		
Q DOOR	3'6" X 6'6"	1.06 X 1.96
D1 DOOR	3'0" X 6'0"	0.91 X 1.83
W WINDOW	6'0" X 4'0"	1.83 X 1.22
W WINDOW	4'6" X 4'0"	1.37 X 1.22
V VENTILATOR	6'0" X 3'0"	1.83 X 0.91
V	4'6" X 3'0"	1.22 X 0.91

AREA	SQ. FEET	SQ. METRE
SITE AREA	3000.00	278.81
CONSTRUCTION AREA	759.00	70.53
OPEN AREA	2241.00	208.28

SPECIFICATIONS
 FOUNDATIONS IN C.C. 1:4:8 MIX
 MASONRY IN STOCK BRICKS IN CM 1:6 MIX FOR
 FOUNDATIONS BASEMENT AND SUPERSTRUCTURE
 RCC ROOF SLAB IN C.C. 2:4 MIX AND TOP
 WEATHER PROOFED AS PER M.O.S.S.
 RCC LINTEL SUNSHADE ETC. IN C.C. 2:4 MIX
 MOSAIC TILE FLOORING OVER A C.C. BED OF
 1:3:6 MIX (4") 100mm THICK
 SUPERCEM WASHING THREE COATS
 PAINTING TWO COATS OVER PRIMER
 VARNISHING THREE COATS


COLOUR REFERENCE

PROPOSALS	
ROADS	
BOUNDARY LINE	


NOTE
 ALL DIMENSIONS ARE IN FEET (METRE)
 UNLESS OTHERWISE SPECIFIED

STAIRCASE DETAILS
 TREAD 10" (0.25)
 RAISE 8" (0.20)


- LAND OWNERS**
- ② P. GUNASEKARAN
 - ③ THIRUVENGADAM.P
 - ④ THANGAVELU AND THANAPAL
 - ① GOPALAKRISHNAN LAND HOUSE

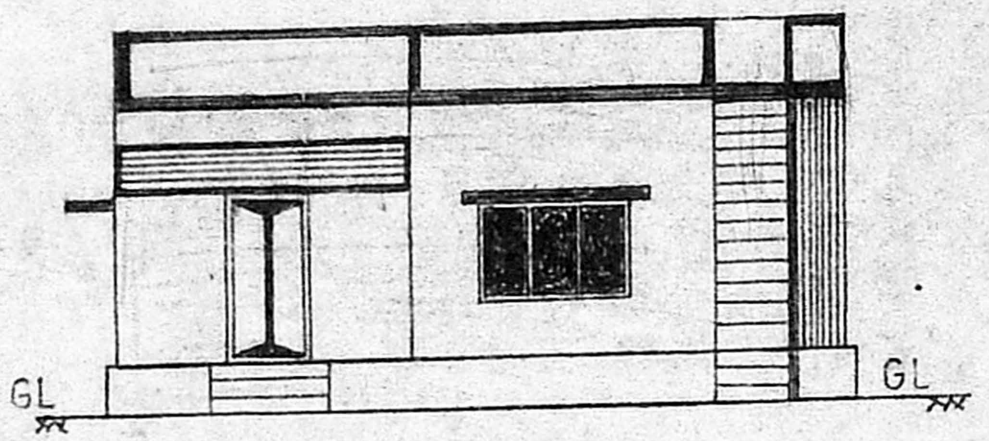


ELEVATION

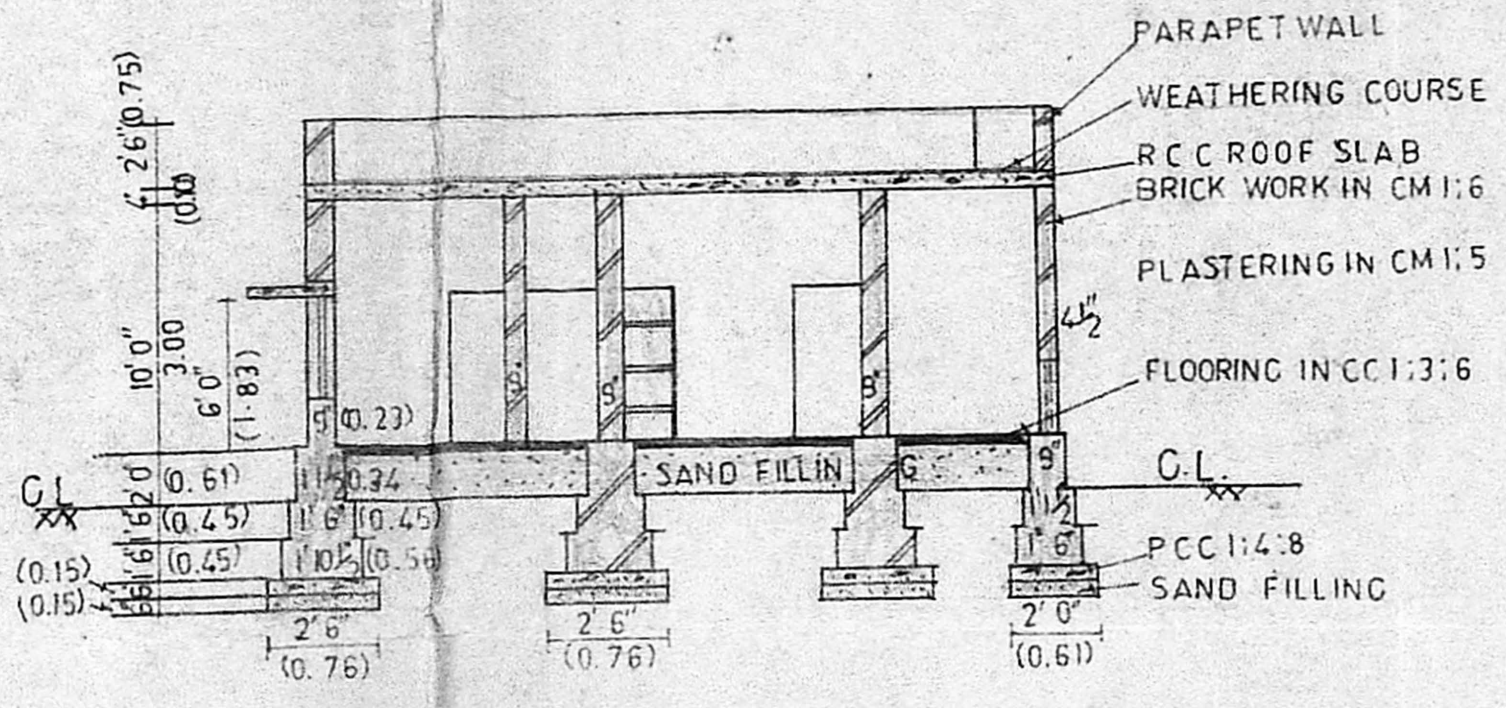


SECTION ON AA'

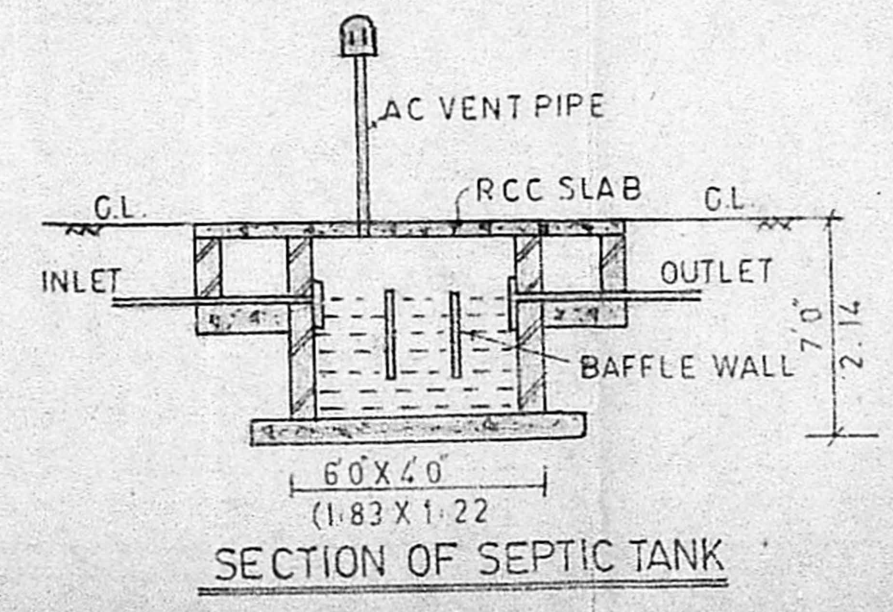


SECTION OF SEPTIC TANK

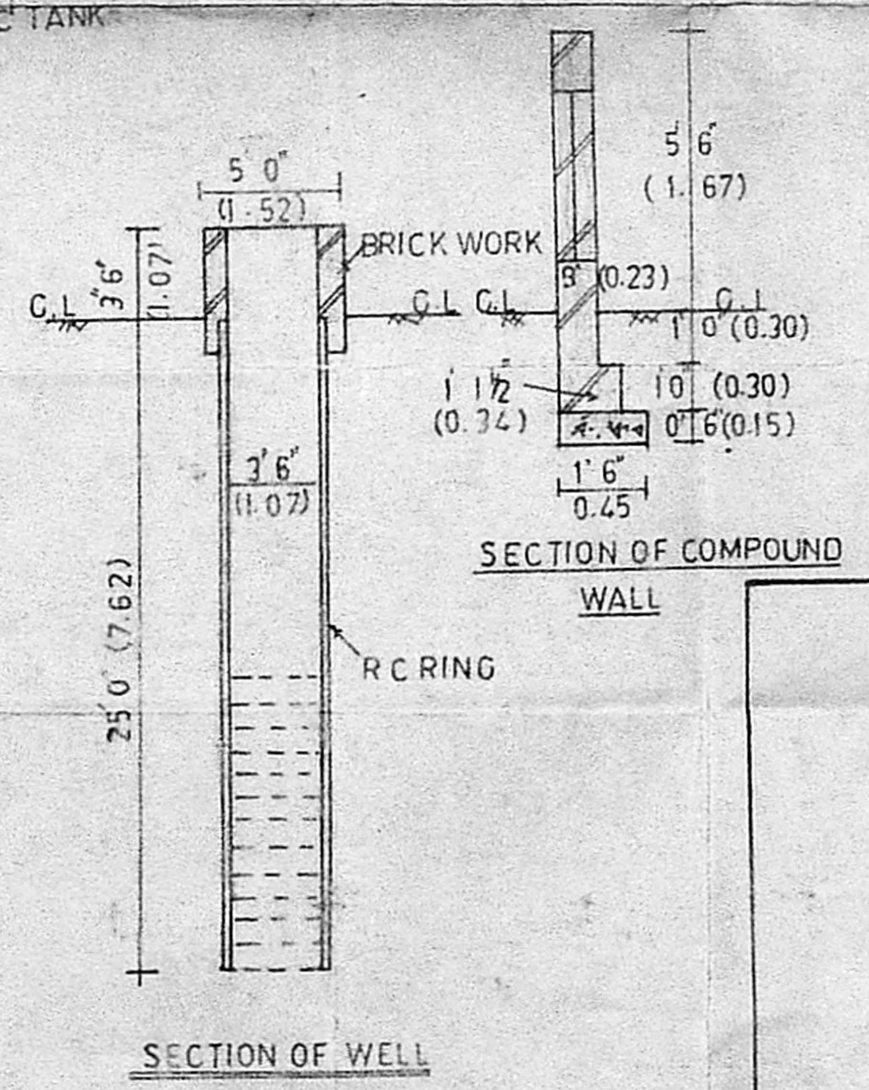

SECTION OF WELL

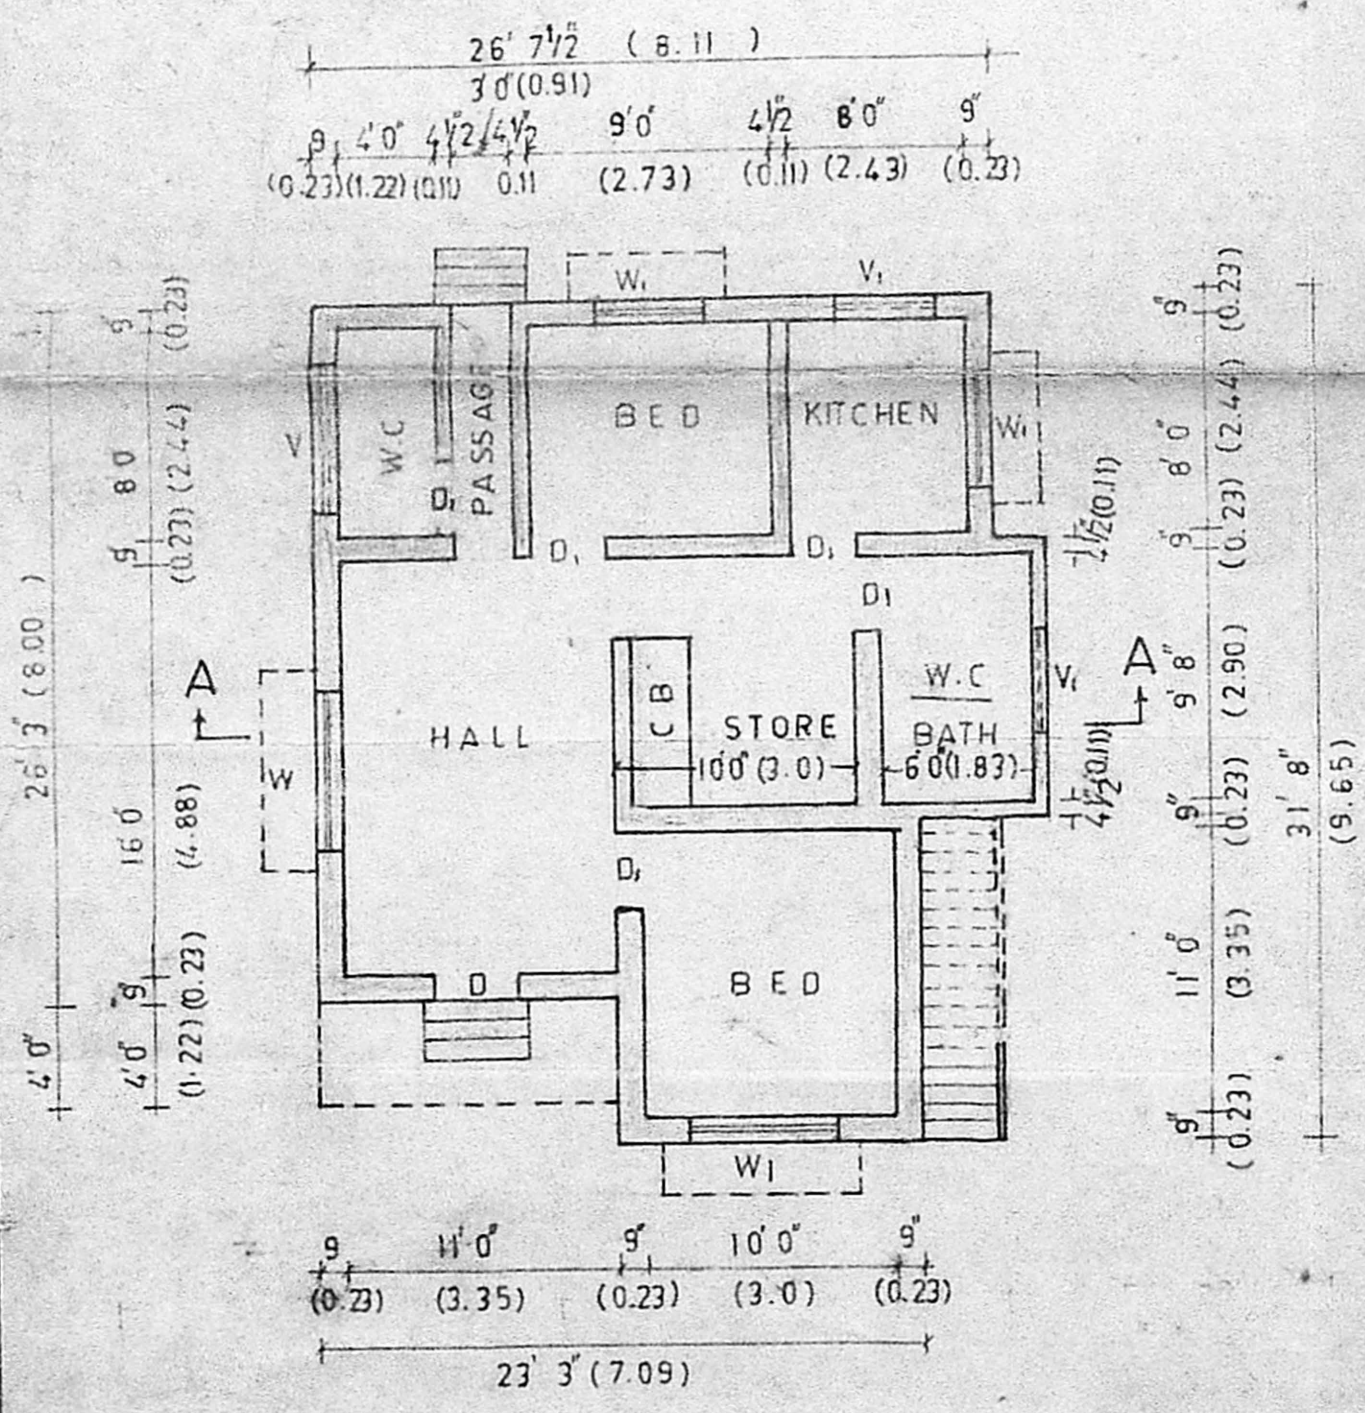

PLAN

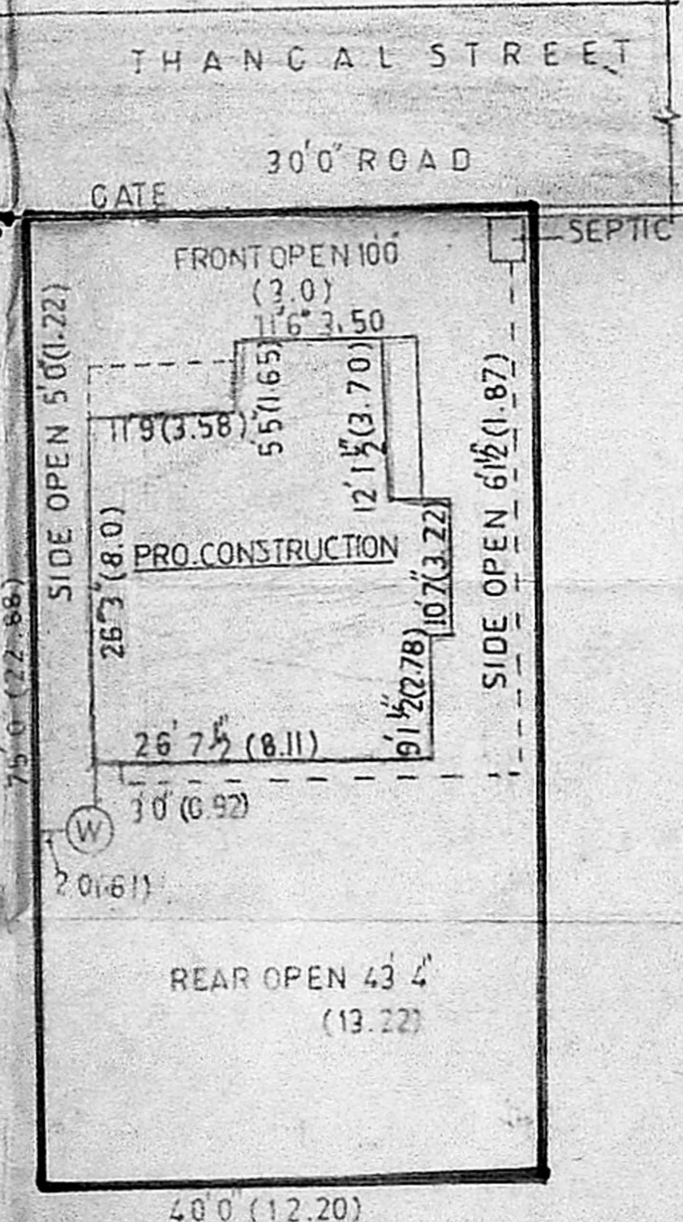

SITE PLAN
 SCALE=1"=16'0"

OWNER

V. Srinivasalu
V. SRINIVASALU, L.C.E.
 Asst. Executive Engineer (R-14)
 Consulting Civil Engineer.
 REGD. No. 270.
CLASS I LICENSED SURVEYOR
 CORPORATION OF MADRAS
 No. 60, Valluvar Road,
 VIRUGAMBAKKAM MADRAS