



ELEVATION

SECTION ON AB


WELL DETAILS

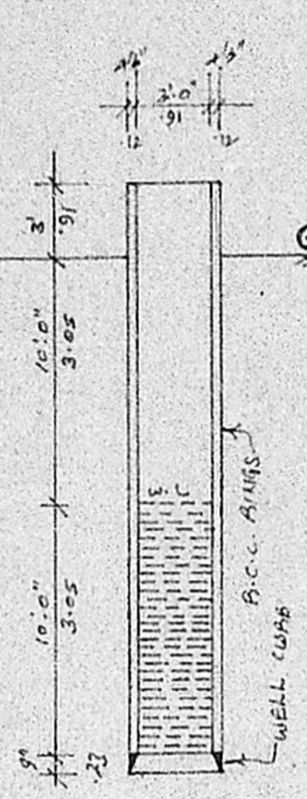

SEPTIC TANK DETAILS

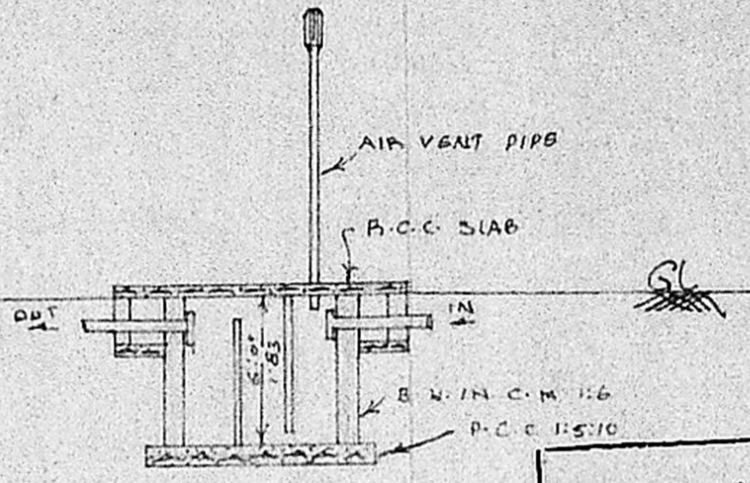

SITE PLAN SHOWING THE PROPOSED CONSTRUCTION SCALE = 1" = 16'-0" @ 1:200.

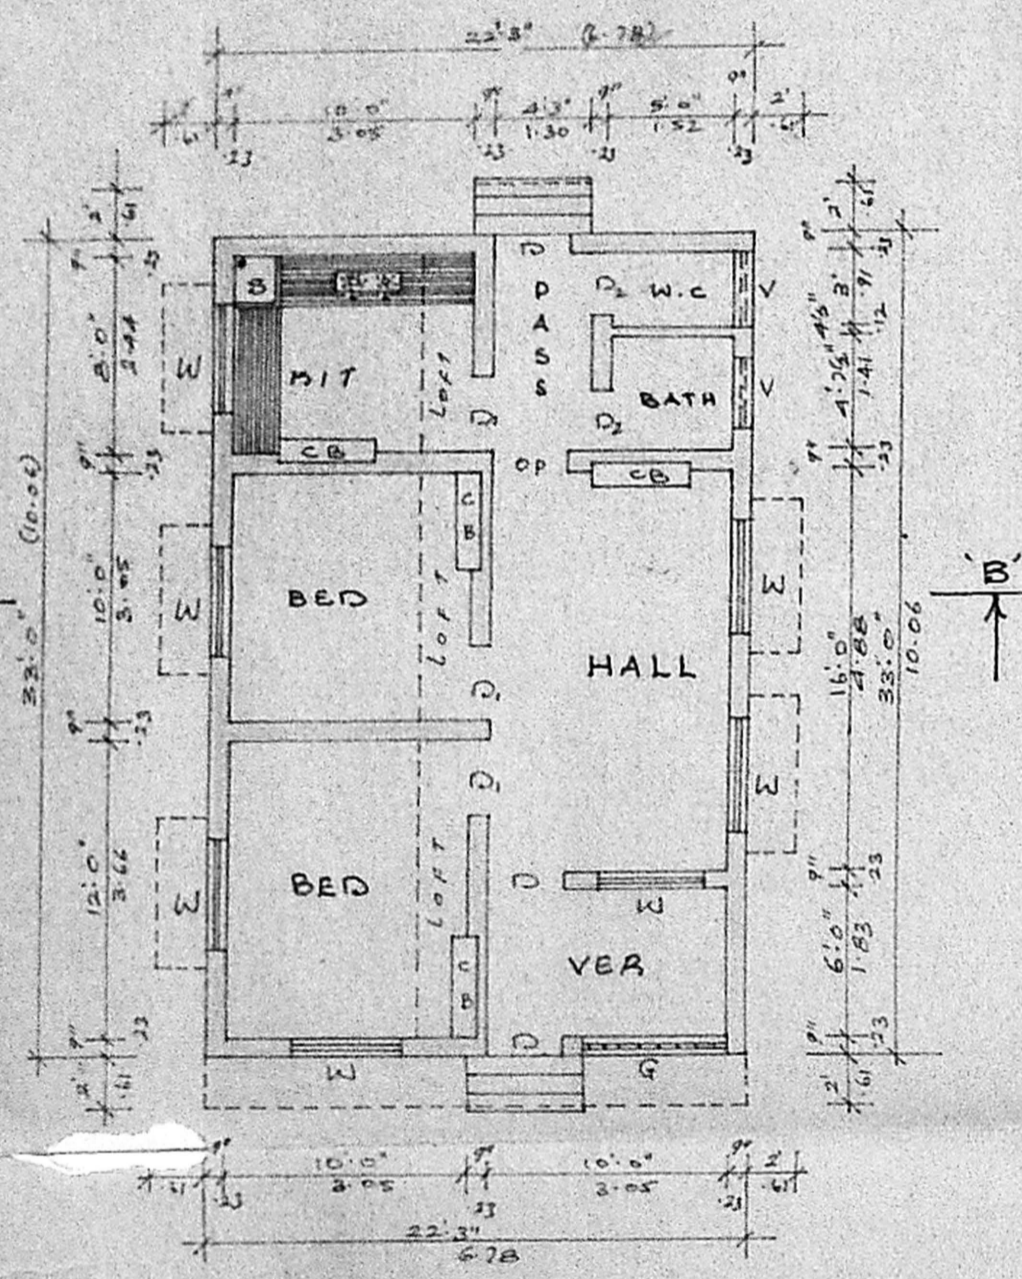


PLAN

PLAN SHOWING THE PROPOSED CONSTRUCTION OF A RESIDENTIAL BUILDING (DOOR NO 1, ERNEESWARAN KOIL STREET) IN S. NO 76 (PART) OF ERANAVOORE VILLAGE IN THIRUVOTTIYUR MUNICIPAL LIMIT.

SCALE = 1" = 8'-0" @ 1:100.

Planning Permit No. A/968/96
APPROVED
 SUBJECT TO THE CONDITIONS IN THIS OFFICE LETTER.
 No. A3/10708/90 DATED 30/07/90
 S. VENKATARAMA IYER SECRETARY
 HOUSING & PUBLIC WORKS METROPOLITAN DEVELOPMENT AUTHORITY
 MADRAS 600 008.

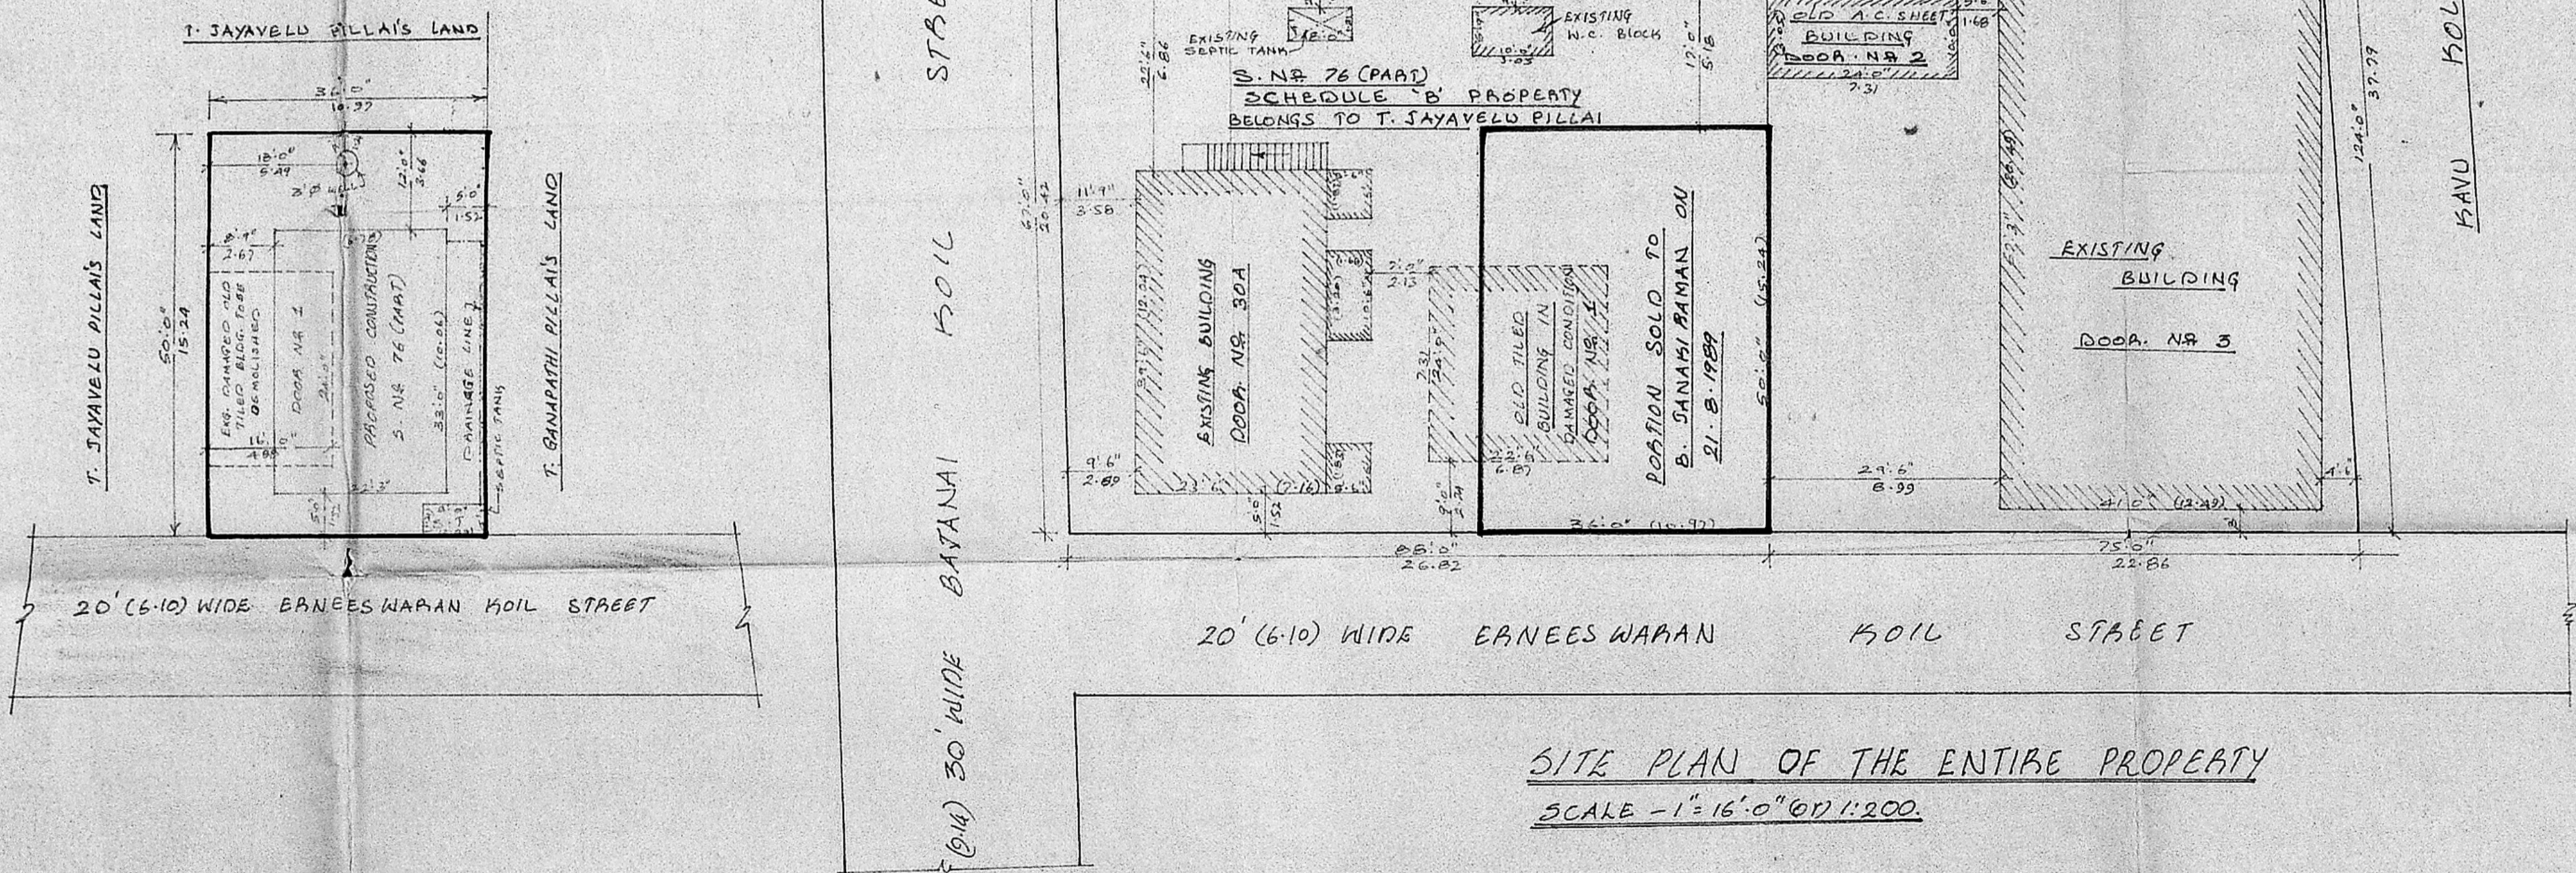


SITE PLAN OF THE ENTIRE PROPERTY SCALE - 1" = 16'-0" @ 1:200.

OWNER: THIRU. B. JANAKIBAMAN

R. Madhavam

OWNER

KEY-PLAN NOT-TO-SCALE

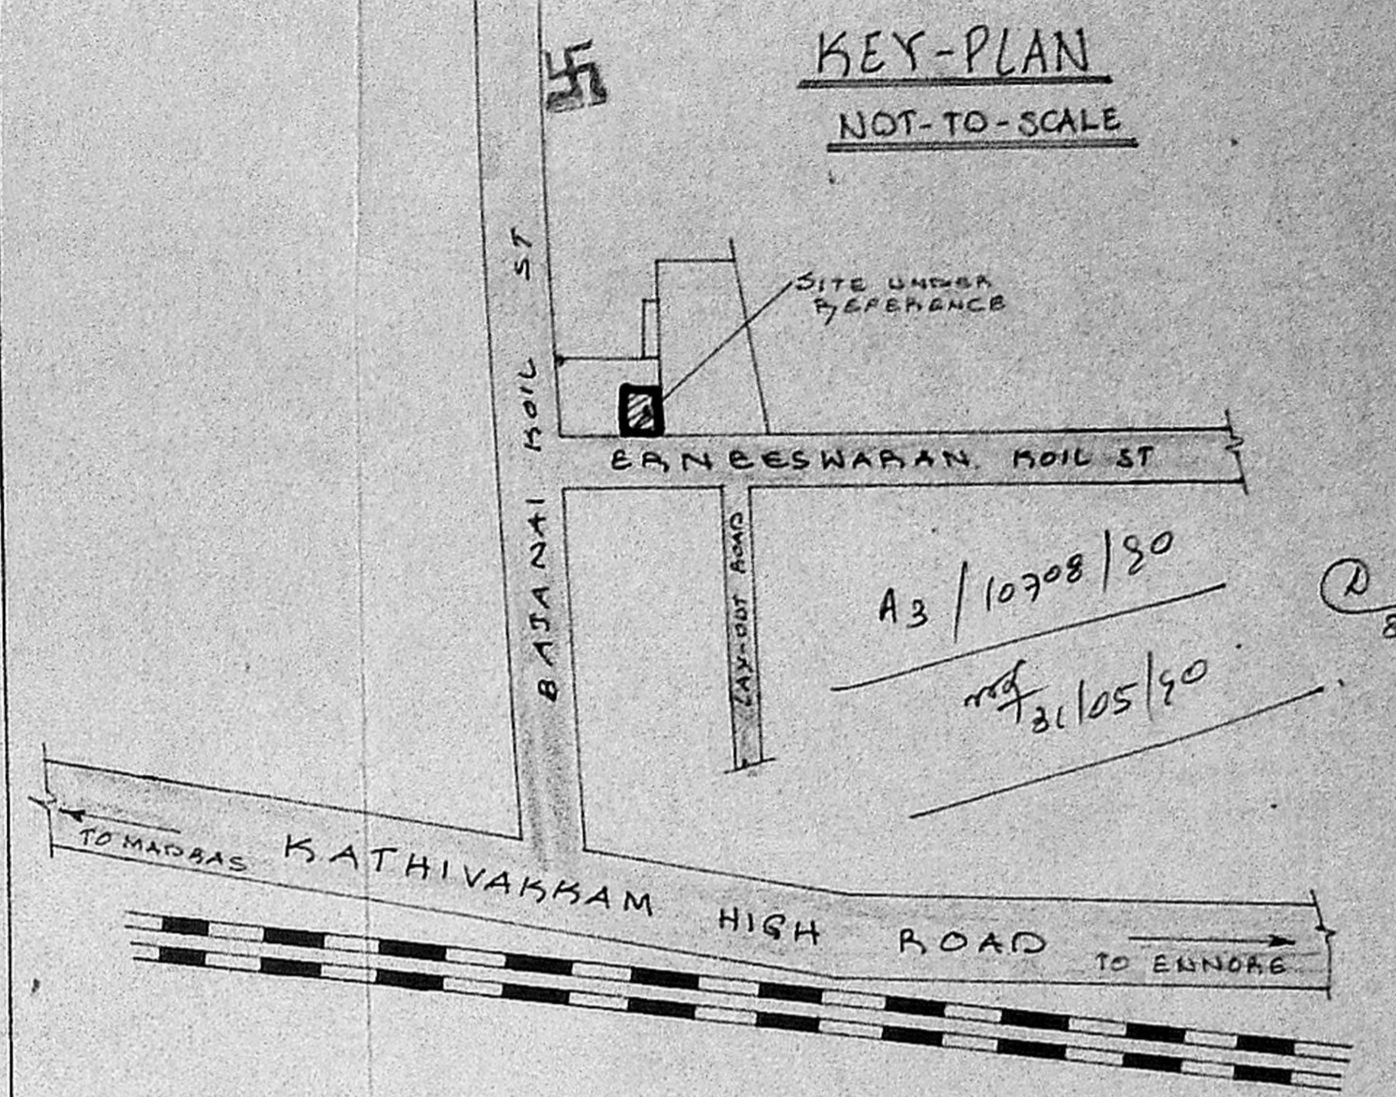

REFERENCE:

AREA OF THE SITE	: 1800 SQ. FT (0.167 HA)
PROPOSED CONSTRUCTION AREA	: 784 " (0.1168 HA)
PLOT COVERAGE	: 41%
FLOOR SPACE INDEX	: 0.41
PROPOSALS SHOWN THUS	: [Symbol]
TO BE DEMOLISHED SHOWN THUS	: [Symbol]
SITE BOUNDARY SHOWN THUS	: [Symbol]
ROADS SHOWN THUS	: [Symbol]
D - DOOR	: 1.00M X 2.29M.
D1 - DO	: 0.91M X 2.29M.
D2 - DO	: 0.76M X 1.83M.
W - WINDOW	: 1.32M X 1.32M.
V - VENTILATOR	: 0.91M X 0.61M.
G - IRON GATE	: 1.60 M X 1.37M.

R. Madhavam

R. MADHAVAN, L.C.E.S.
 LICENCED SURVEYOR,
 THIRUVOTTIYUR MUNICIPALITY,
 40/6 VASANTHANAGAR,
 THIRUVOTTIYUR, MADRAS-19.