



ELEVATION

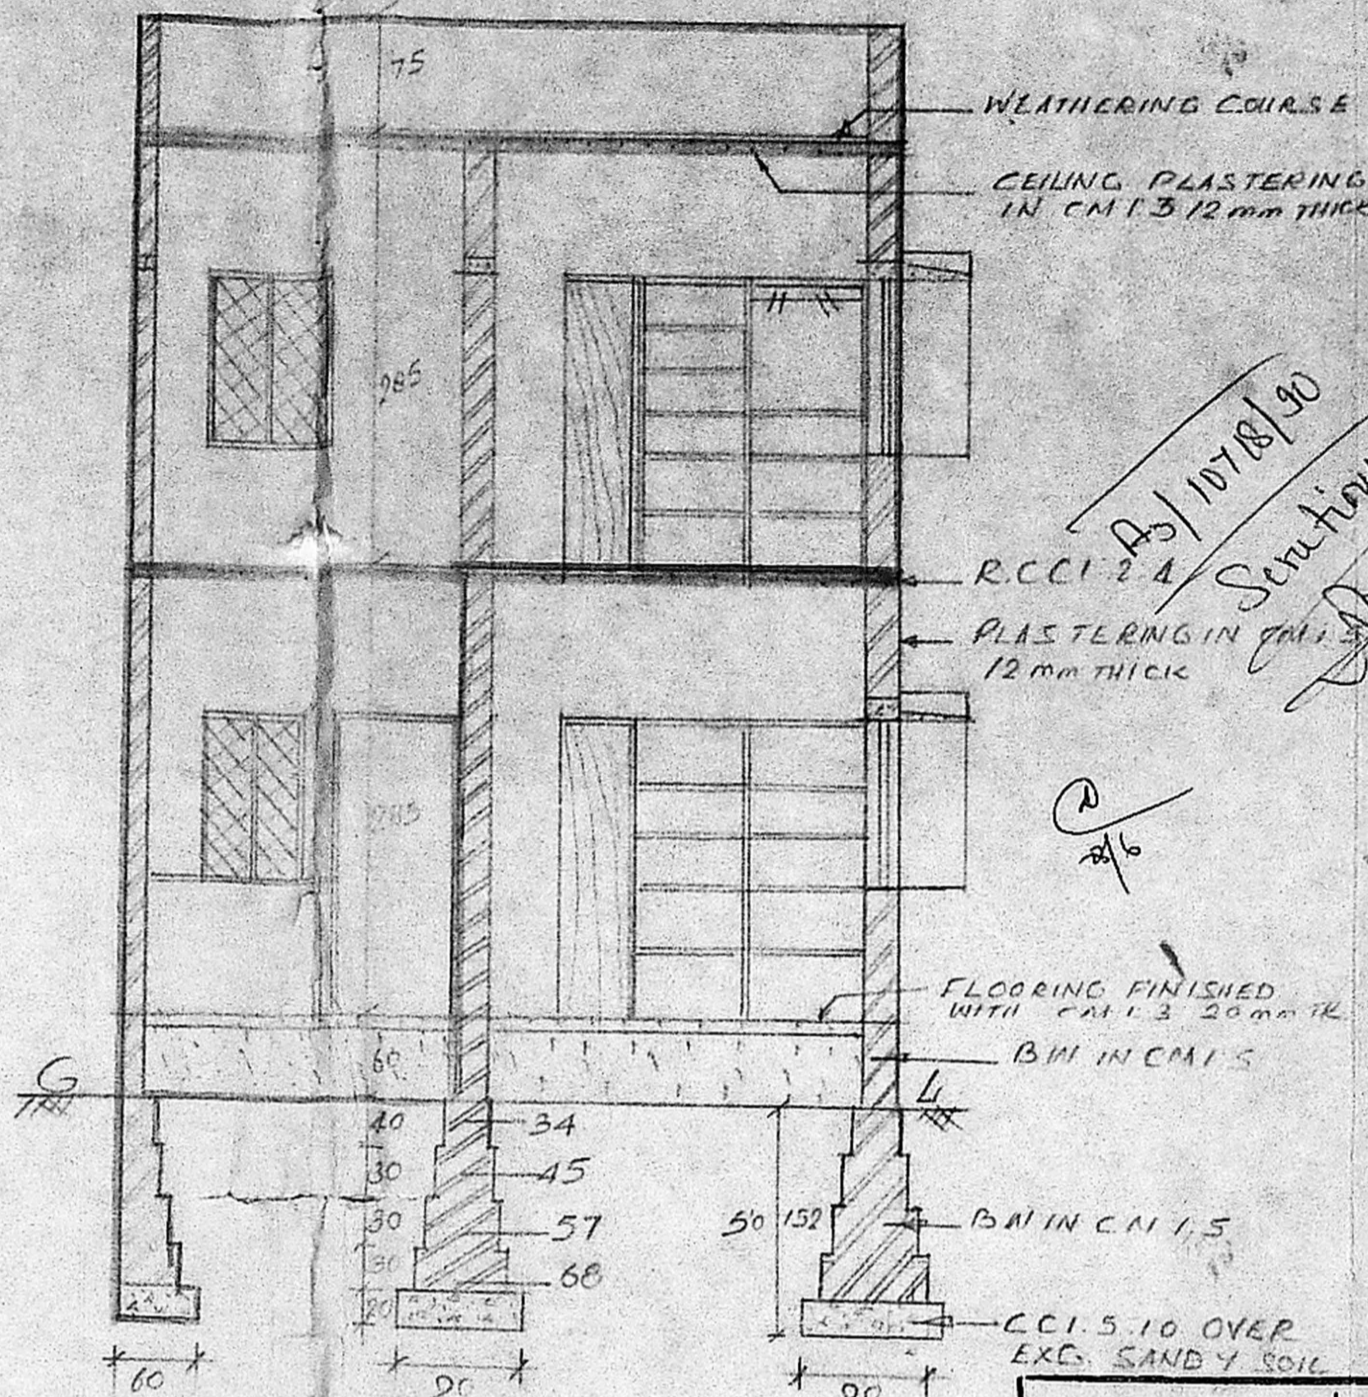


SECTION ON 'AA'

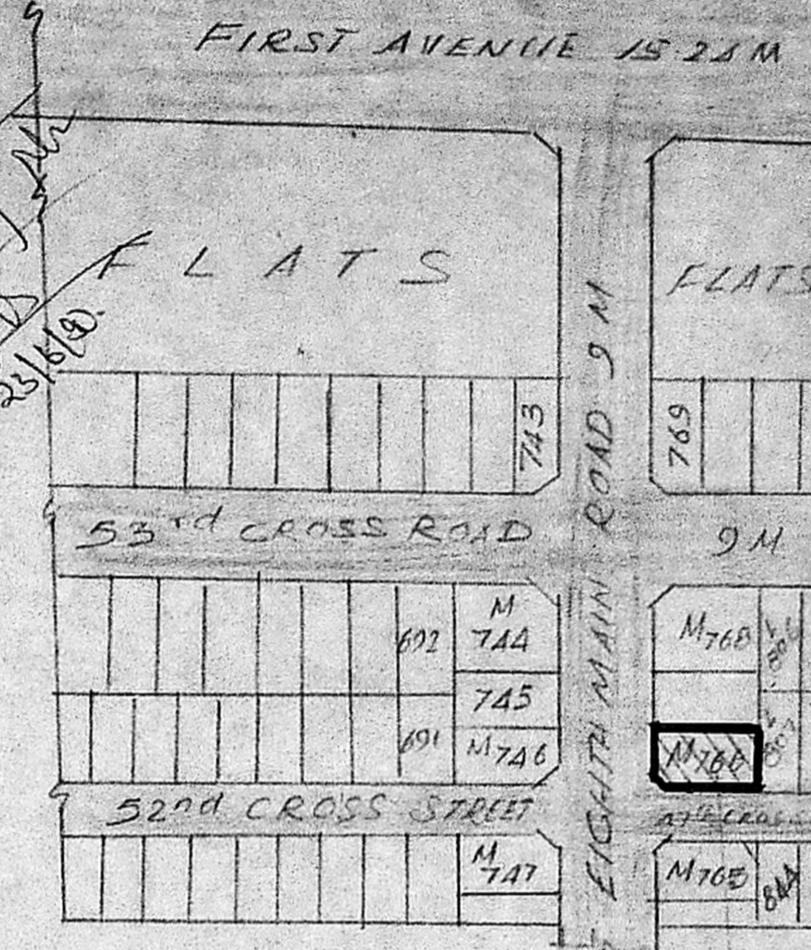


KEY PLAN

Planning Permit No. A/1240/90  
**APPROVED**  
 SUBJECT TO THE CONDITIONS IN THIS OFFICE LETTER.  
 No. 10718/90 Date 14-09-90  
 o/c C.R. Ummale  
 14/9/90  
 FOR MEMBER SECRETARY  
 MADRAS METROPOLITAN  
 DEVELOPMENT AUTHORITY  
 MADRAS-600008


SCALE: 1:800

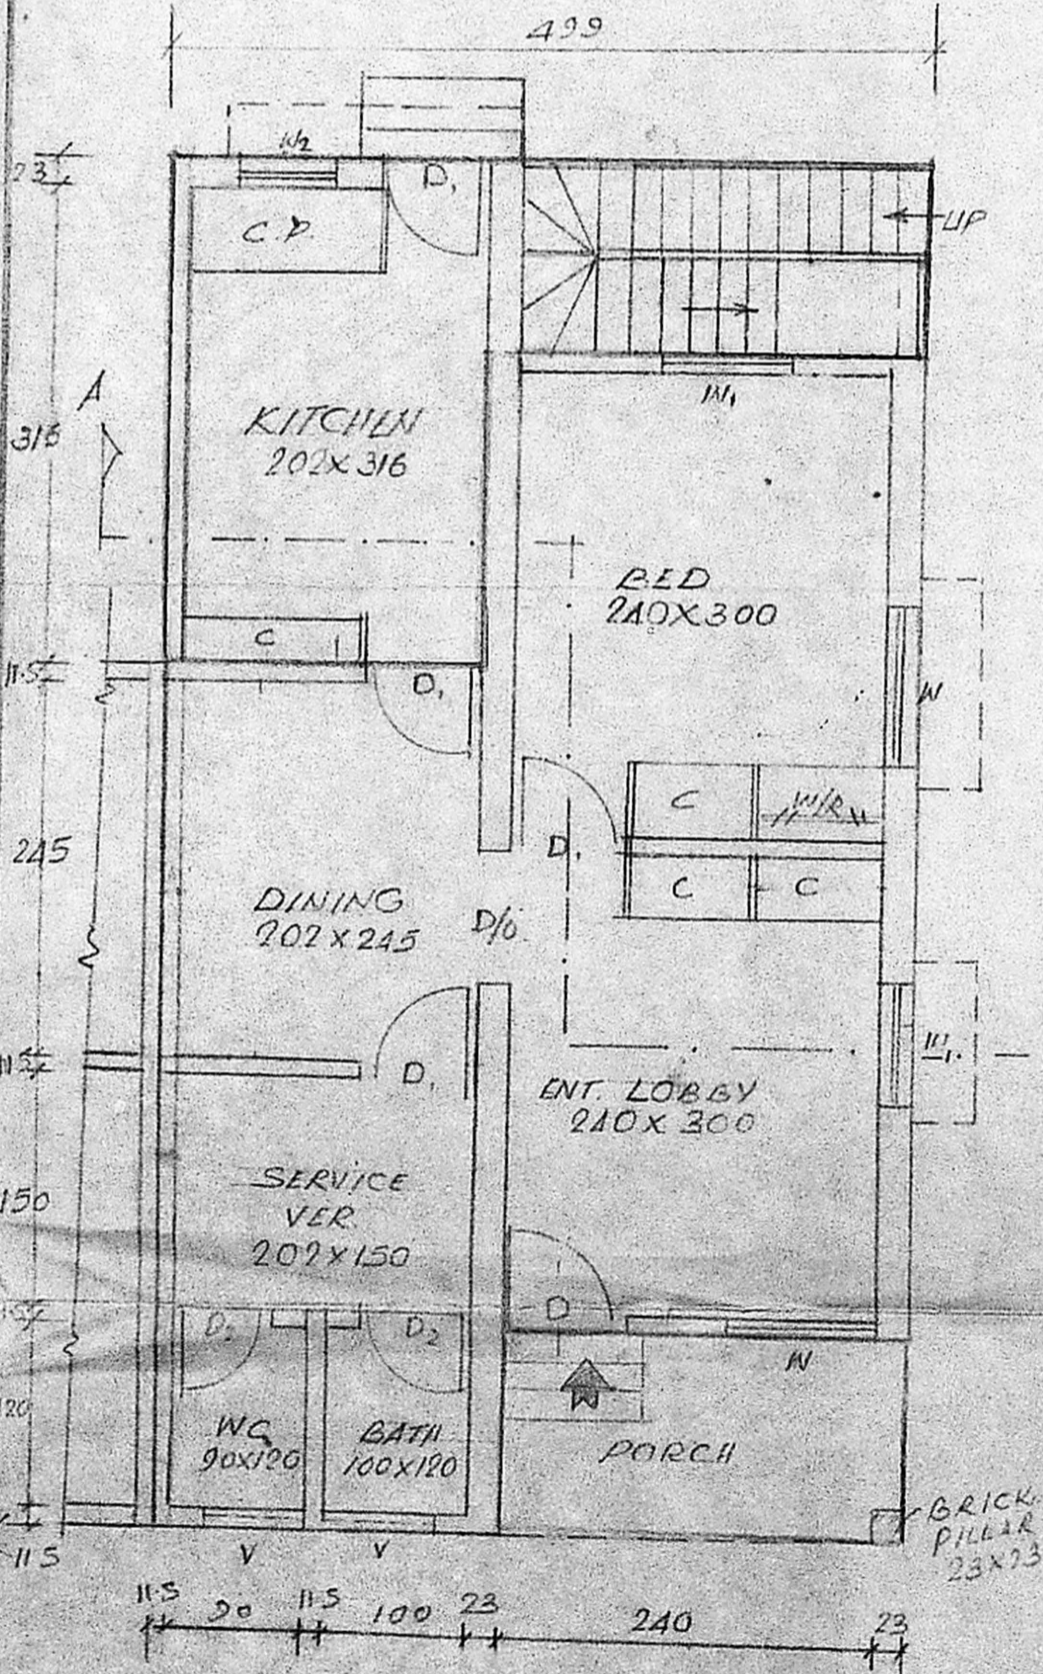

GROUND FLOOR PLAN

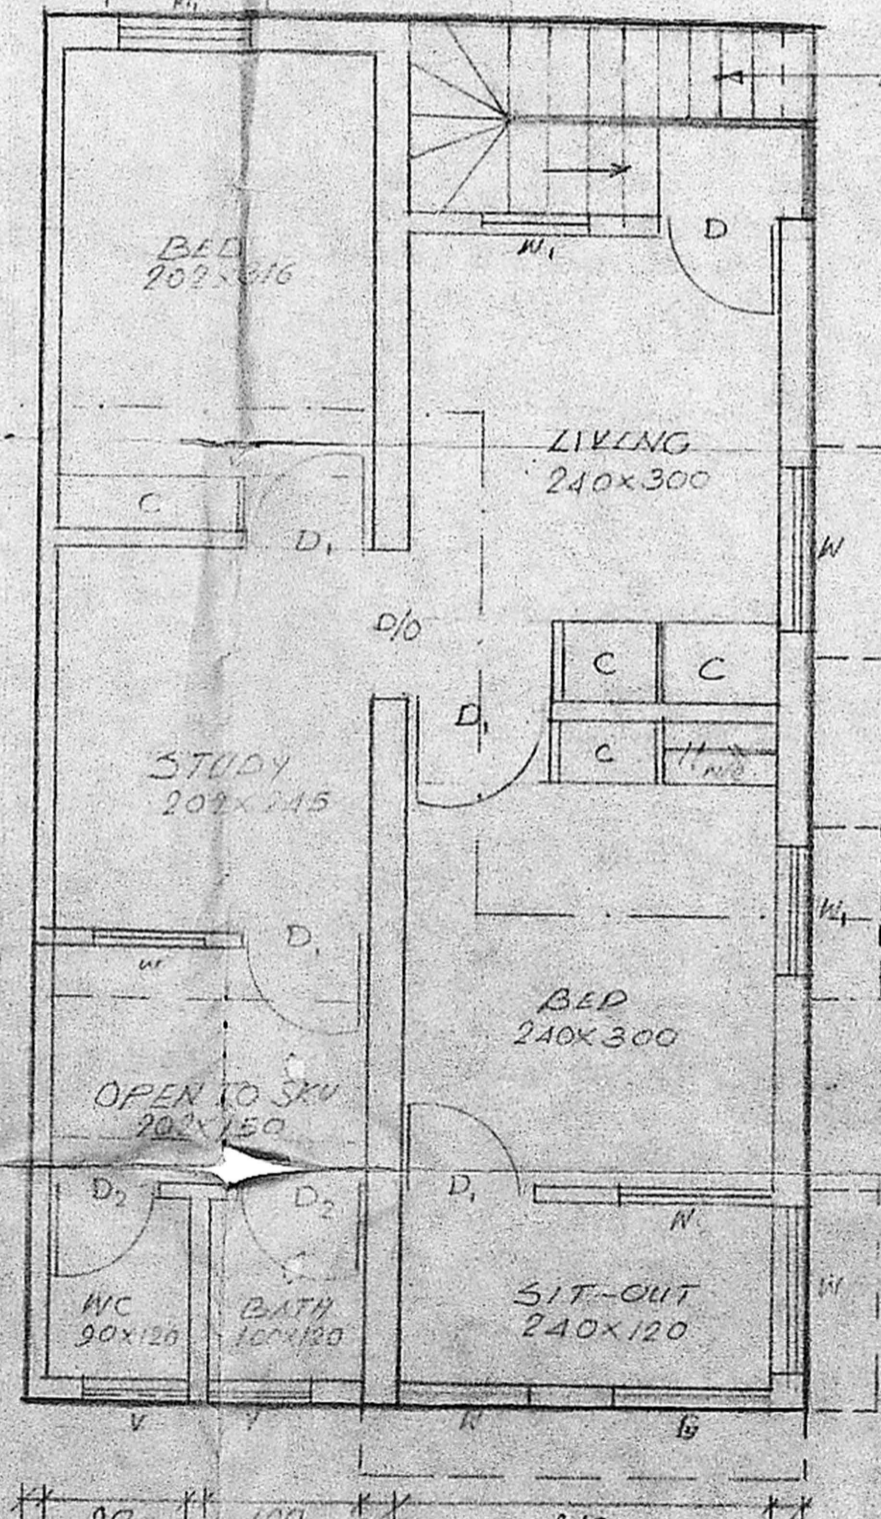

FIRST FLOOR PLAN

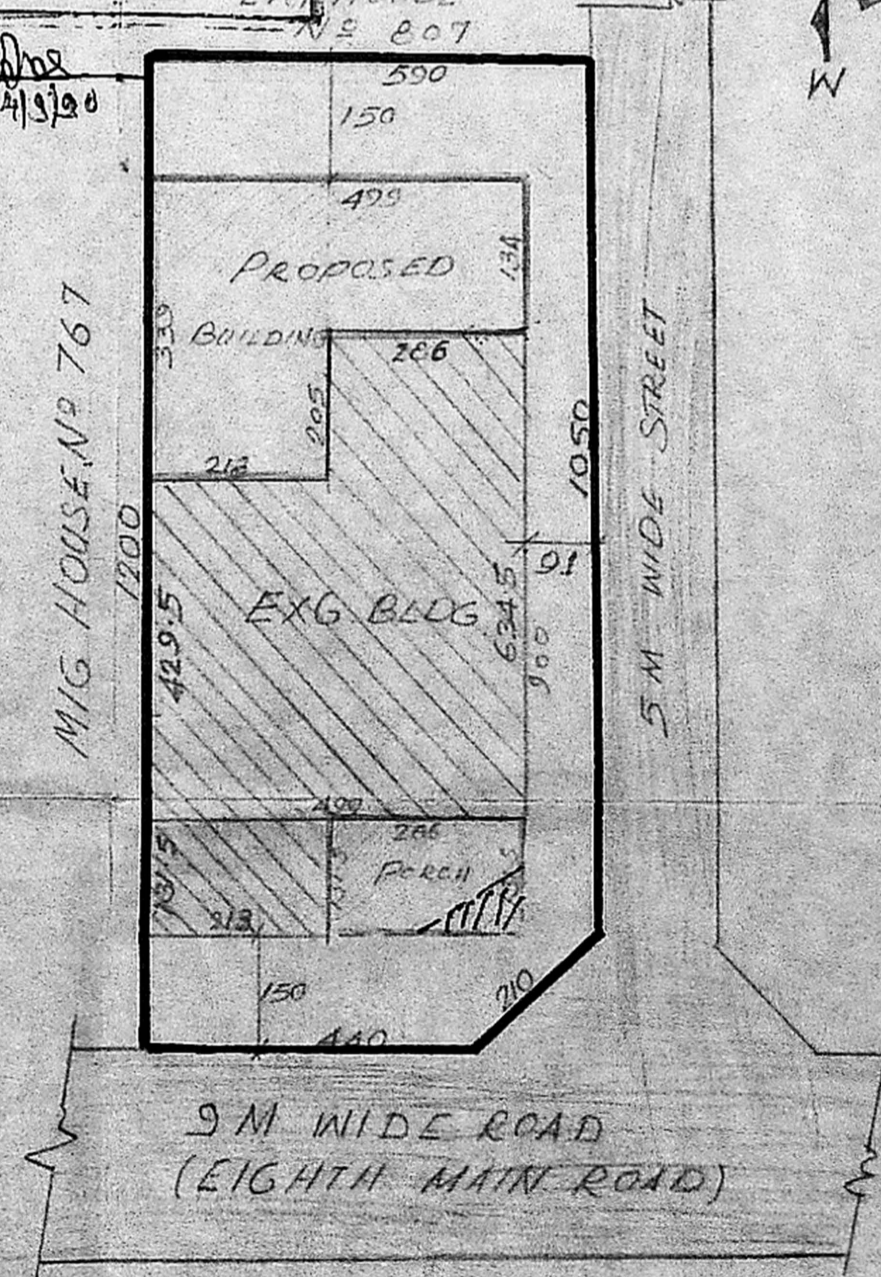

SITE PLAN

SCALE: 1:100

PLAN SHOWING THE PROPOSED ADDITIONS AND ALTERATION & FIRST FLOOR CONSTRUCTION TO THE EXISTING BUILDING IN PLOT No M-766, 8TH MAIN ROAD THIRUVANMIYUR N.H EXTENSION SCHEME, S No 219 PART OF THIRUVANMIYUR VILLAGE, MADRAS

**JOINERY DETAILS**  
 DOOR-D 3'3" x 6'6" 100x200  
 DOOR-D<sub>1</sub> 3'0" x 6'6" 90x200  
 DOOR-D<sub>2</sub> 2'6" x 6'6" 75x200  
 WINDOW-W 4'6" x 4'0" 135x120  
 WINDOW-W<sub>1</sub> 3'0" x 4'0" 90x120  
 WINDOW-W<sub>2</sub> 2'6" x 4'0" 75x120  
 CUPBOARD-C, WARD ROBE WIR  
 VENTILATOR-V-2'0" x 1'6" 60x45  
 C.P COOKING PLATFORM

AREA DETAILS	Sft	SqM
PROPOSED GROUND FLOOR	119	11.05
EXISTING GROUND FLOOR	324	30.14
PROPOSED FIRST FLOOR	443	49.20
PLOT EXTENT	752	69.68
PLOT COVERAGE	59%	
F.S.I	1.18	

**COLOUR INDEX**  
 PROPOSED BUILDING [Symbol]  
 EXISTING BUILDING [Symbol]  
 PLOT BOUNDARY [Symbol]  
 ROAD [Symbol]

NOTE: ALL DIMENSIONS ARE IN CENTIMETRE UNLESS OTHERWISE SPECIFIED.

SCALE 1:50, 1:100 & 1:800

OWNER'S SIGNATURE  
*E. Narasimma V. B.E.*

PHONE: 415477  
**ERA. NARASIMMA V. B.E. (CIVIL)**  
 CLASS I LICENSED SURVEYOR No. 786  
 25-29 TH. CROSS STREET,  
 Opposite to Kalakshetra Road,  
 INDIRA NAGAR, MADRAS-600 028.

ENGINEER