

JOINERY DETAILS

ITEM	DESCRIPTION	SIZE
D/W	DOOR WINDOW	11'-3" X 7'-0"
D	PANELLED DOOR	3'-3" X 7'-0"
D1	-DO-	2'-9" X 7'-0"
D2	-DO-	2'-6" X 7'-0"
W2	GLAZED WINDOW	3'-6" X 4'-6"
W3	-DO-	5'-3" X 4'-6"
W4	-DO-	7'-0" X 4'-6"
W4/d	-DO-	7'-0" X 3'-6"
W/G	-DO-	9'-3" X 4'-6"
SW1	ARCH WINDOW	2'-9" X 4'-6"
SW	-DO-	1'-6" X 4'-6"
V	VENTILATOR	3'-9" X 4'-6"

STATEMENT OF AREAS

PLOT AREA	= 75.91 SQ. M
GROUND FLOOR AREA	= 2769.83 SQ. M
FIRST FLOOR AREA	= 816.95 SQ. M
TOTAL FLOOR AREA	= 2938.78 SQ. M

LEGEND

Proposed	(Symbol)
Sewage line	(Symbol)
Road	(Symbol)
Boundary	(Symbol)

SIGNATURE OF L. SURVEYOR: _____

SIGNATURE OF THE OWNER: _____




PROPOSED CONSTRUCTION OF THE RESIDENTIAL BUILDING IN S.NO.369, 370, 374/36/64, IN BLOCK NO.-1, T.S.NO-77, AT PLOT NO. 7, 8, 9

NAVARATNA GARDENS IIND MAIN ROAD
EKKATTUTHANGAL VILLAGE
MAMBALAM, GUNDIY TALUK, MADRAS. DIVISION


GROUND FLOOR PLAN, FIRST FLOOR PLAN, ELEVATION, SECTION, SITE PLAN & TOPO SKETCH.

SCALE = 1" = 8'-0"
DRAWN = _____
DATE = 21.2.90
CHECKED = _____

SMN ASSOCIATES
ARCHITECTS • ENGINEERS • DECORATORS •
5/6, SRINIVASA ROAD, MADRAS-17.

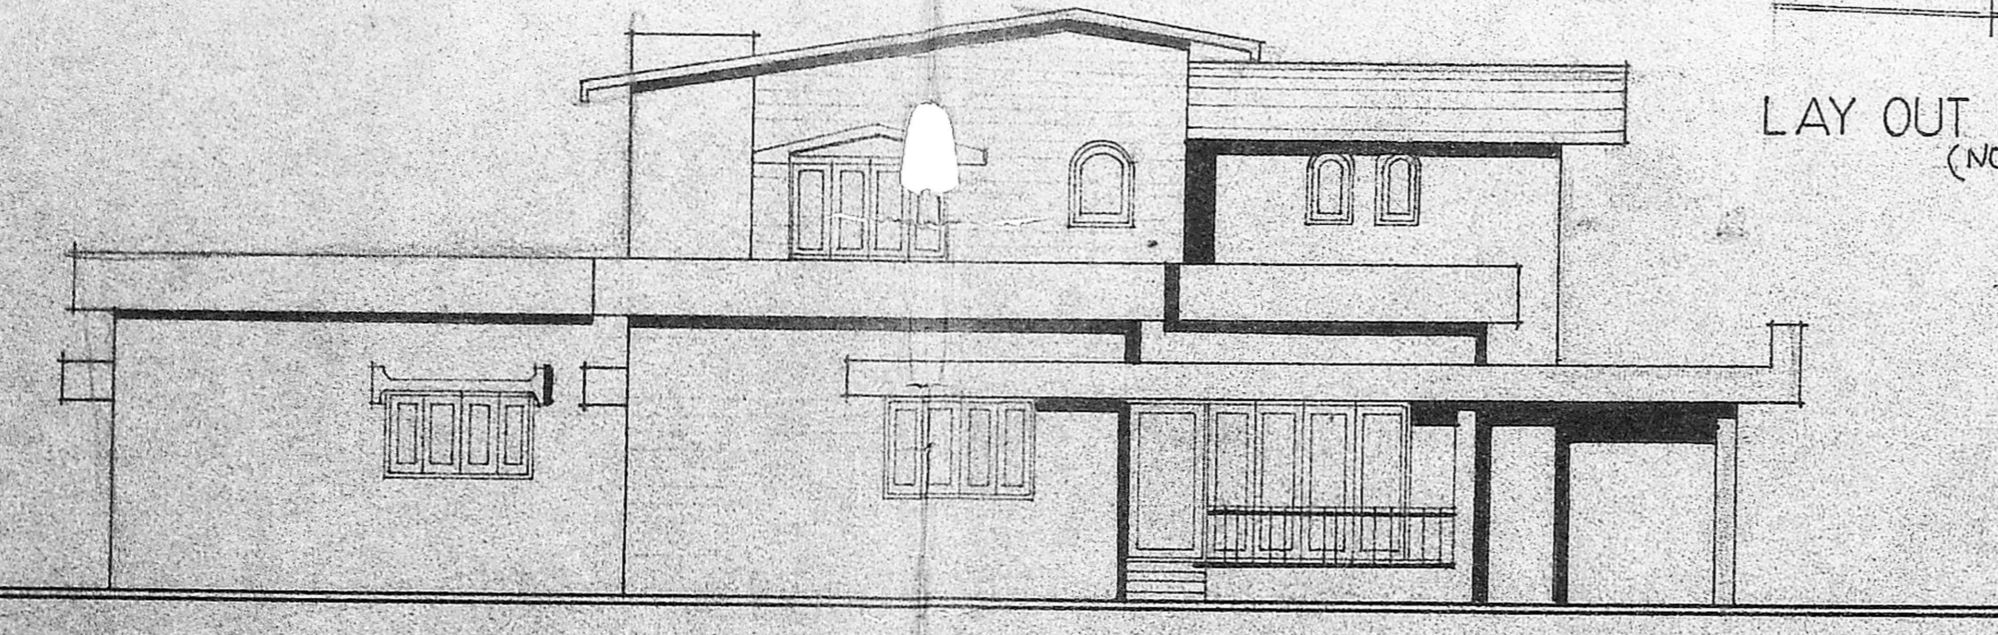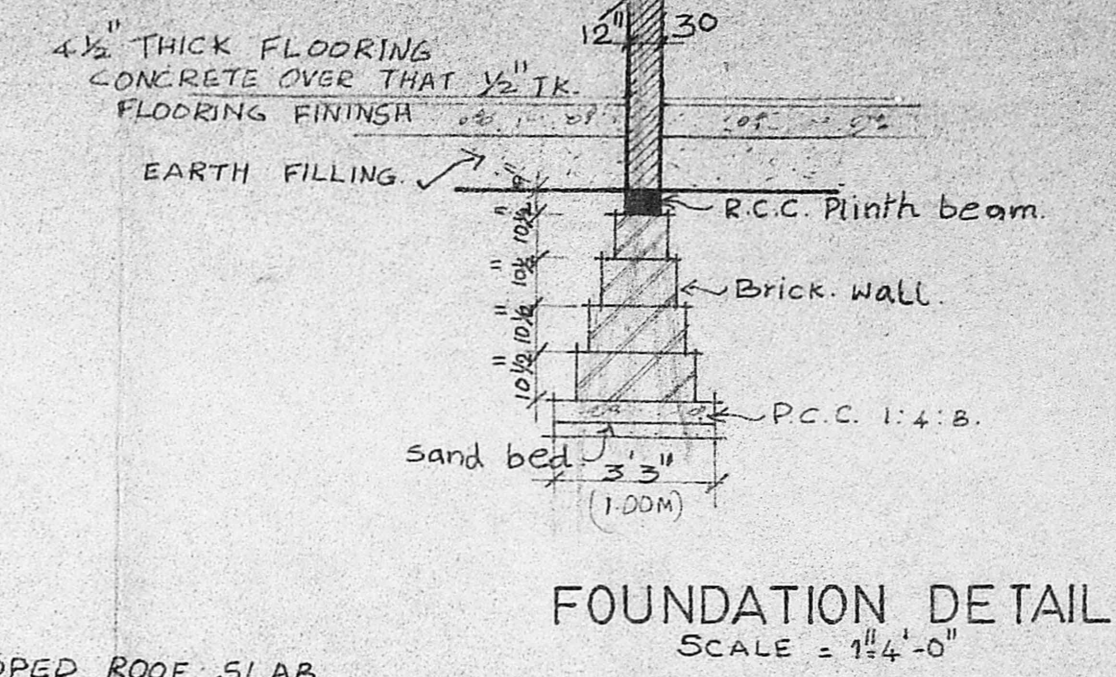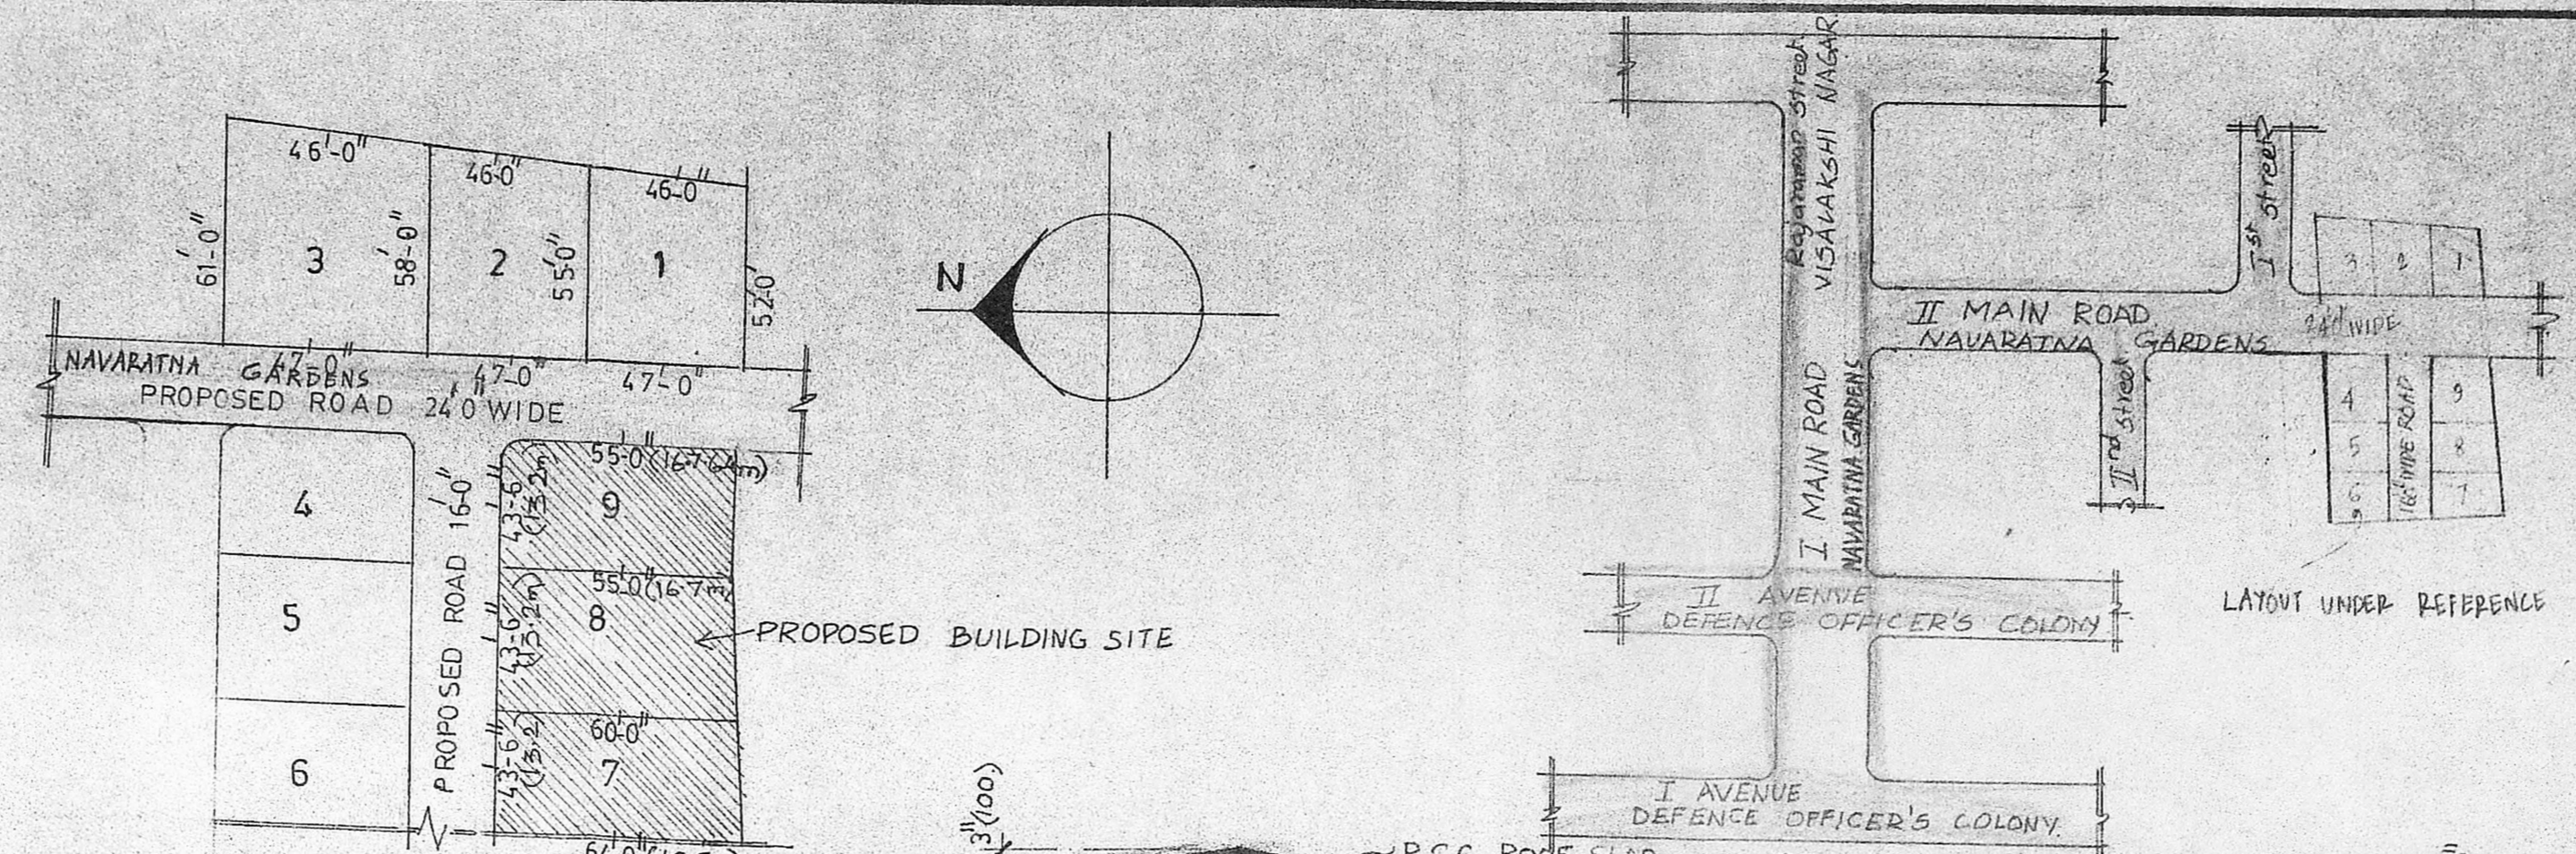


FRONT ELEVATION

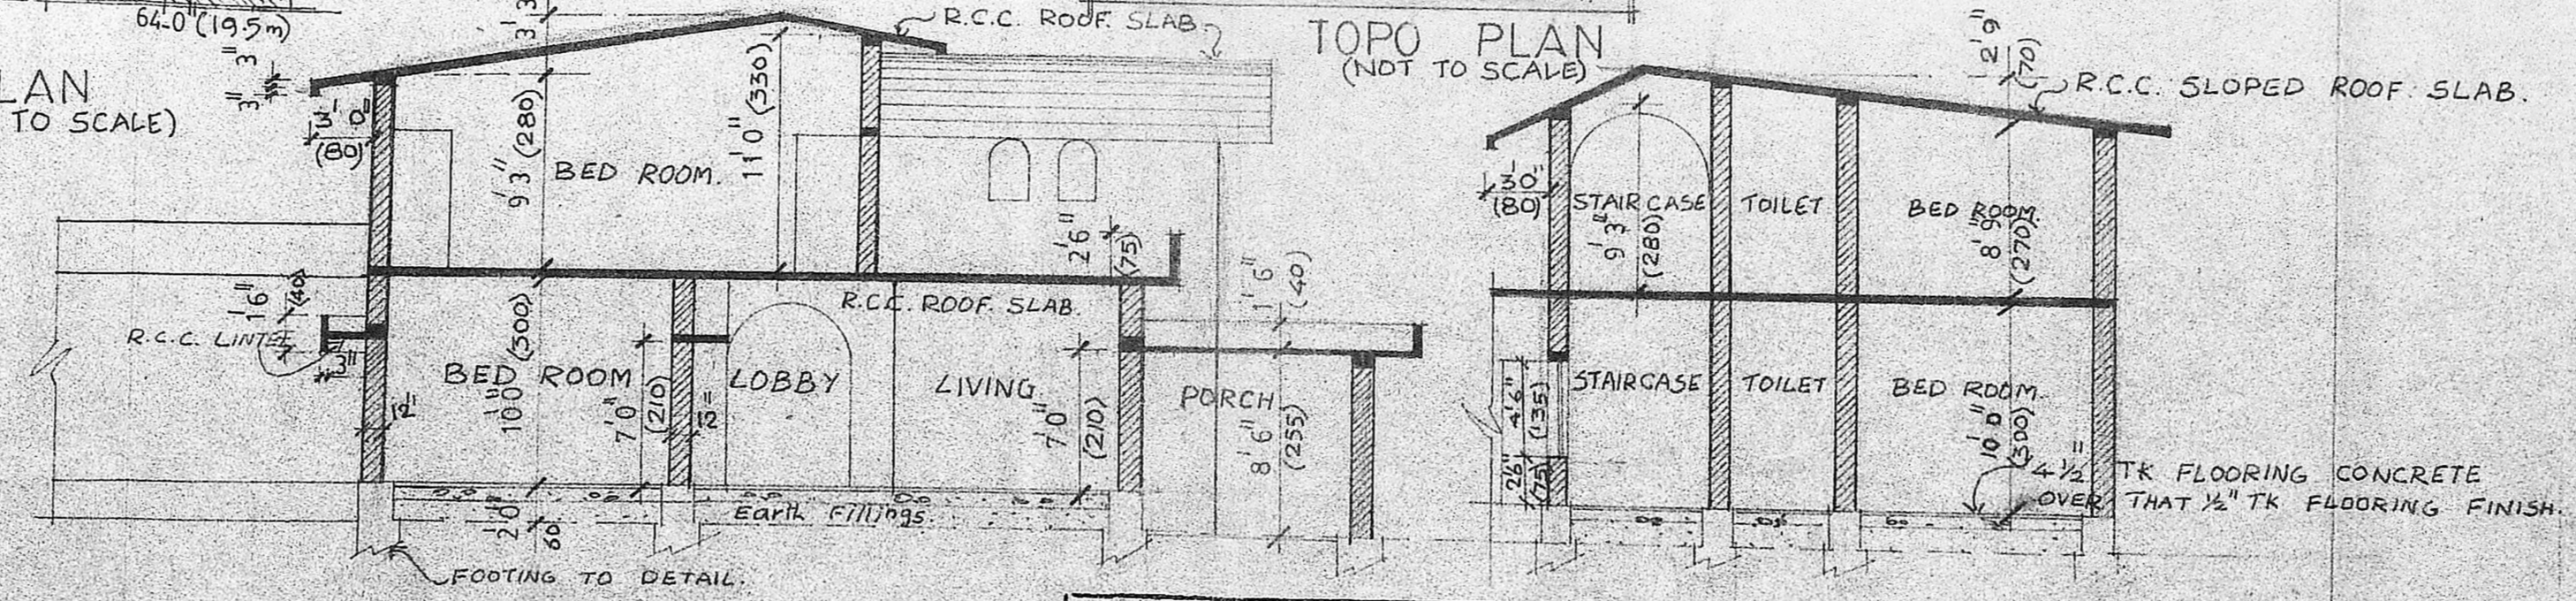


SECTION A-A

SECTION B-B


Planning Permit No. A1472 PG
APPROVED
SUBJECT TO THE CONDITIONS IN THIS OFFICE ORDER.
No. 23, 11.2.73/30.1.12-11-90
S. Jayaraman
FOR MEMBER SECRETARY
MADRAS METROPOLITAN
DEVELOPMENT AUTHORITY
MADRAS 607 008.

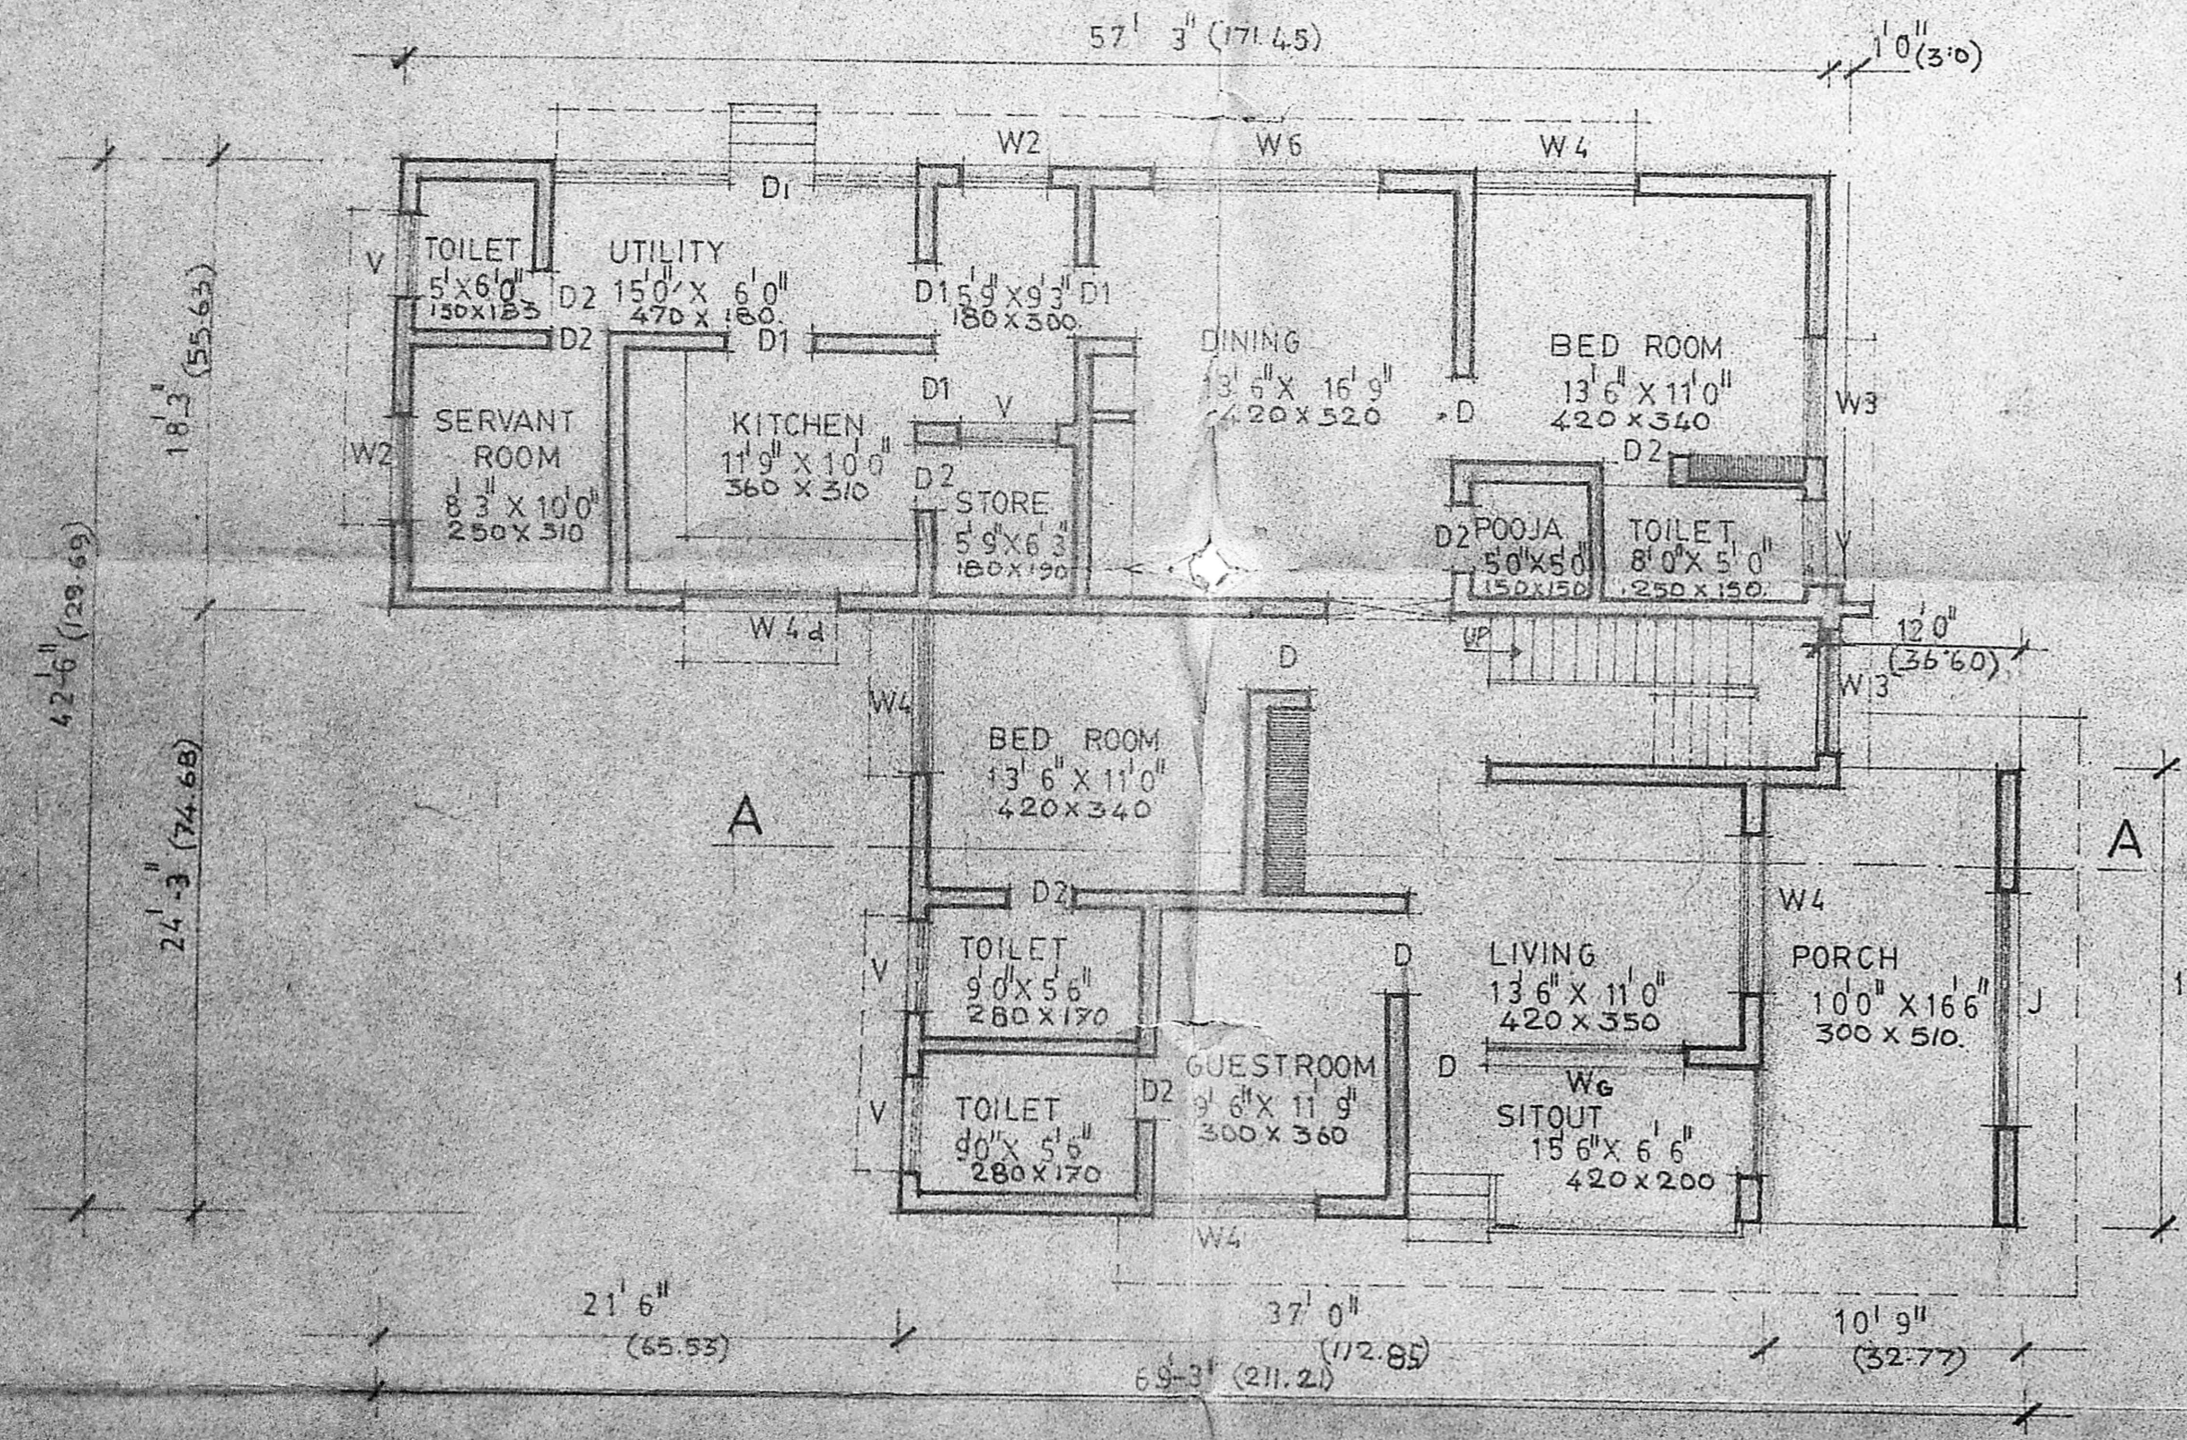


GROUND FLOOR PLAN

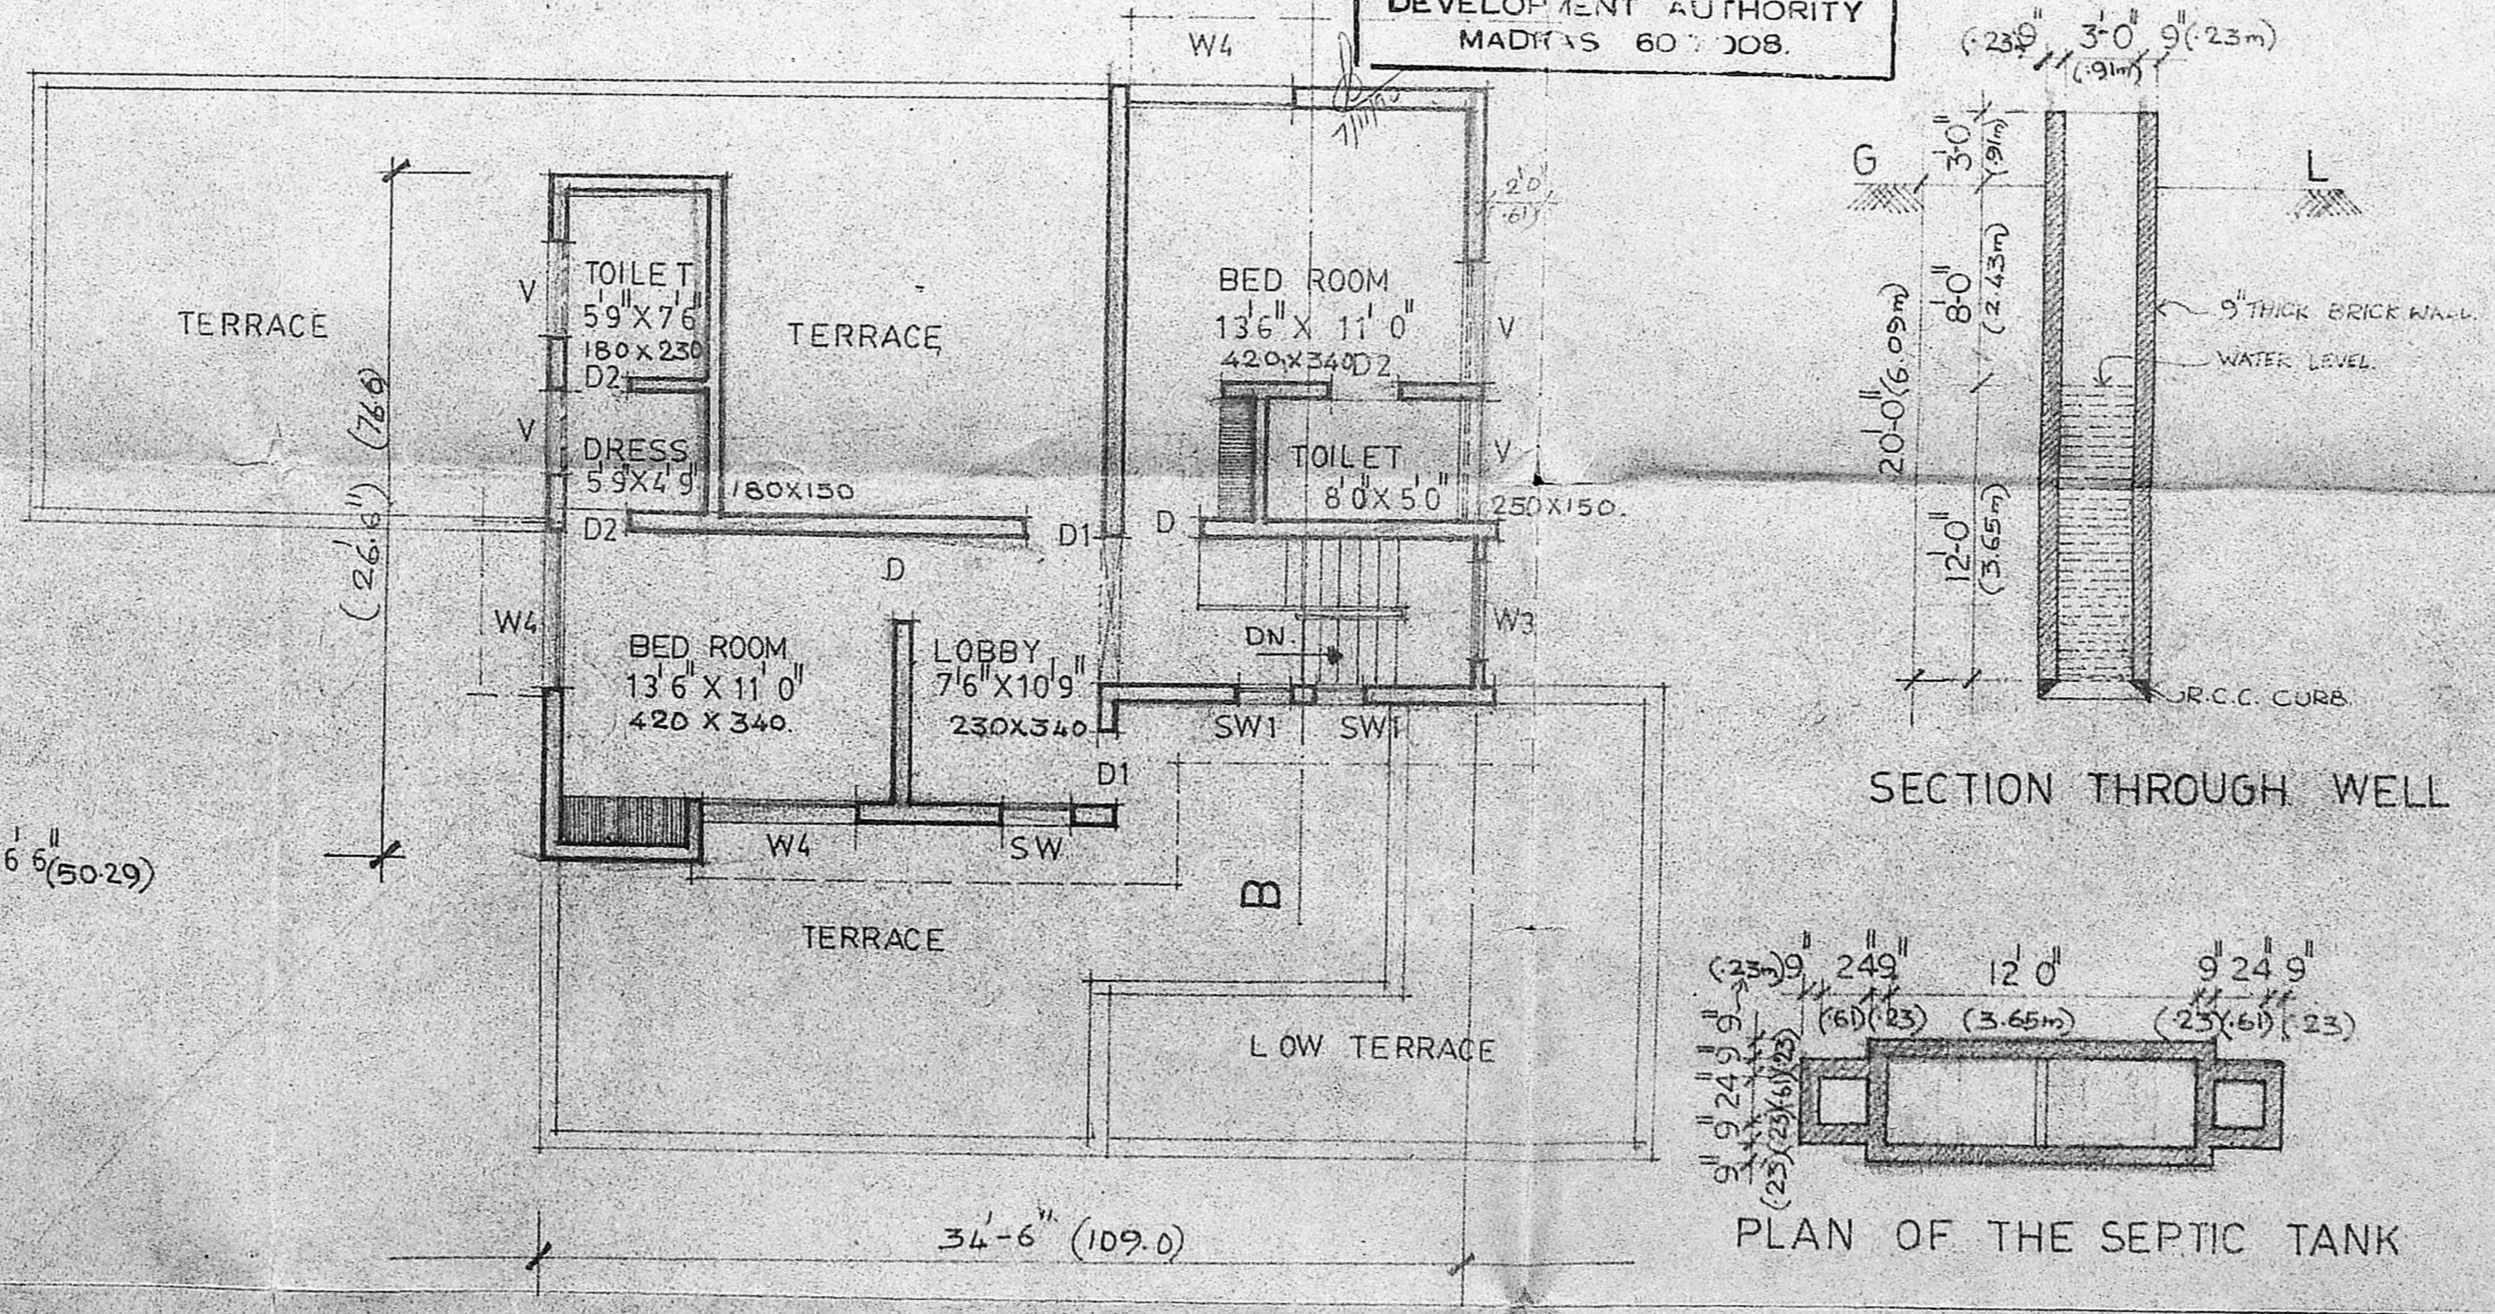


FIRST FLOOR PLAN

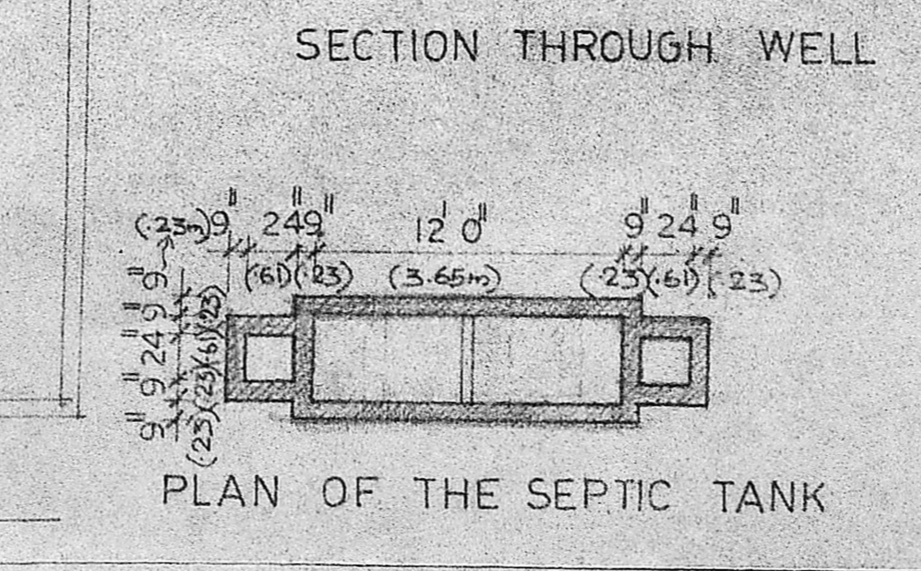

PLAN OF THE SEPTIC TANK

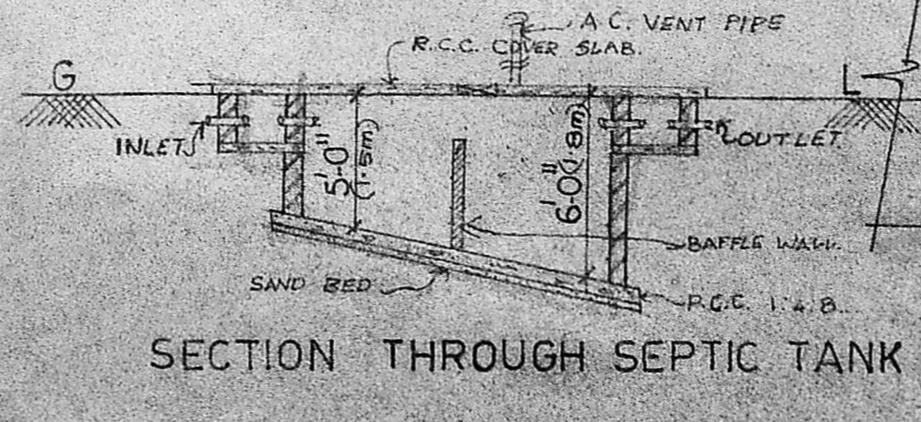

SECTION THROUGH SEPTIC TANK

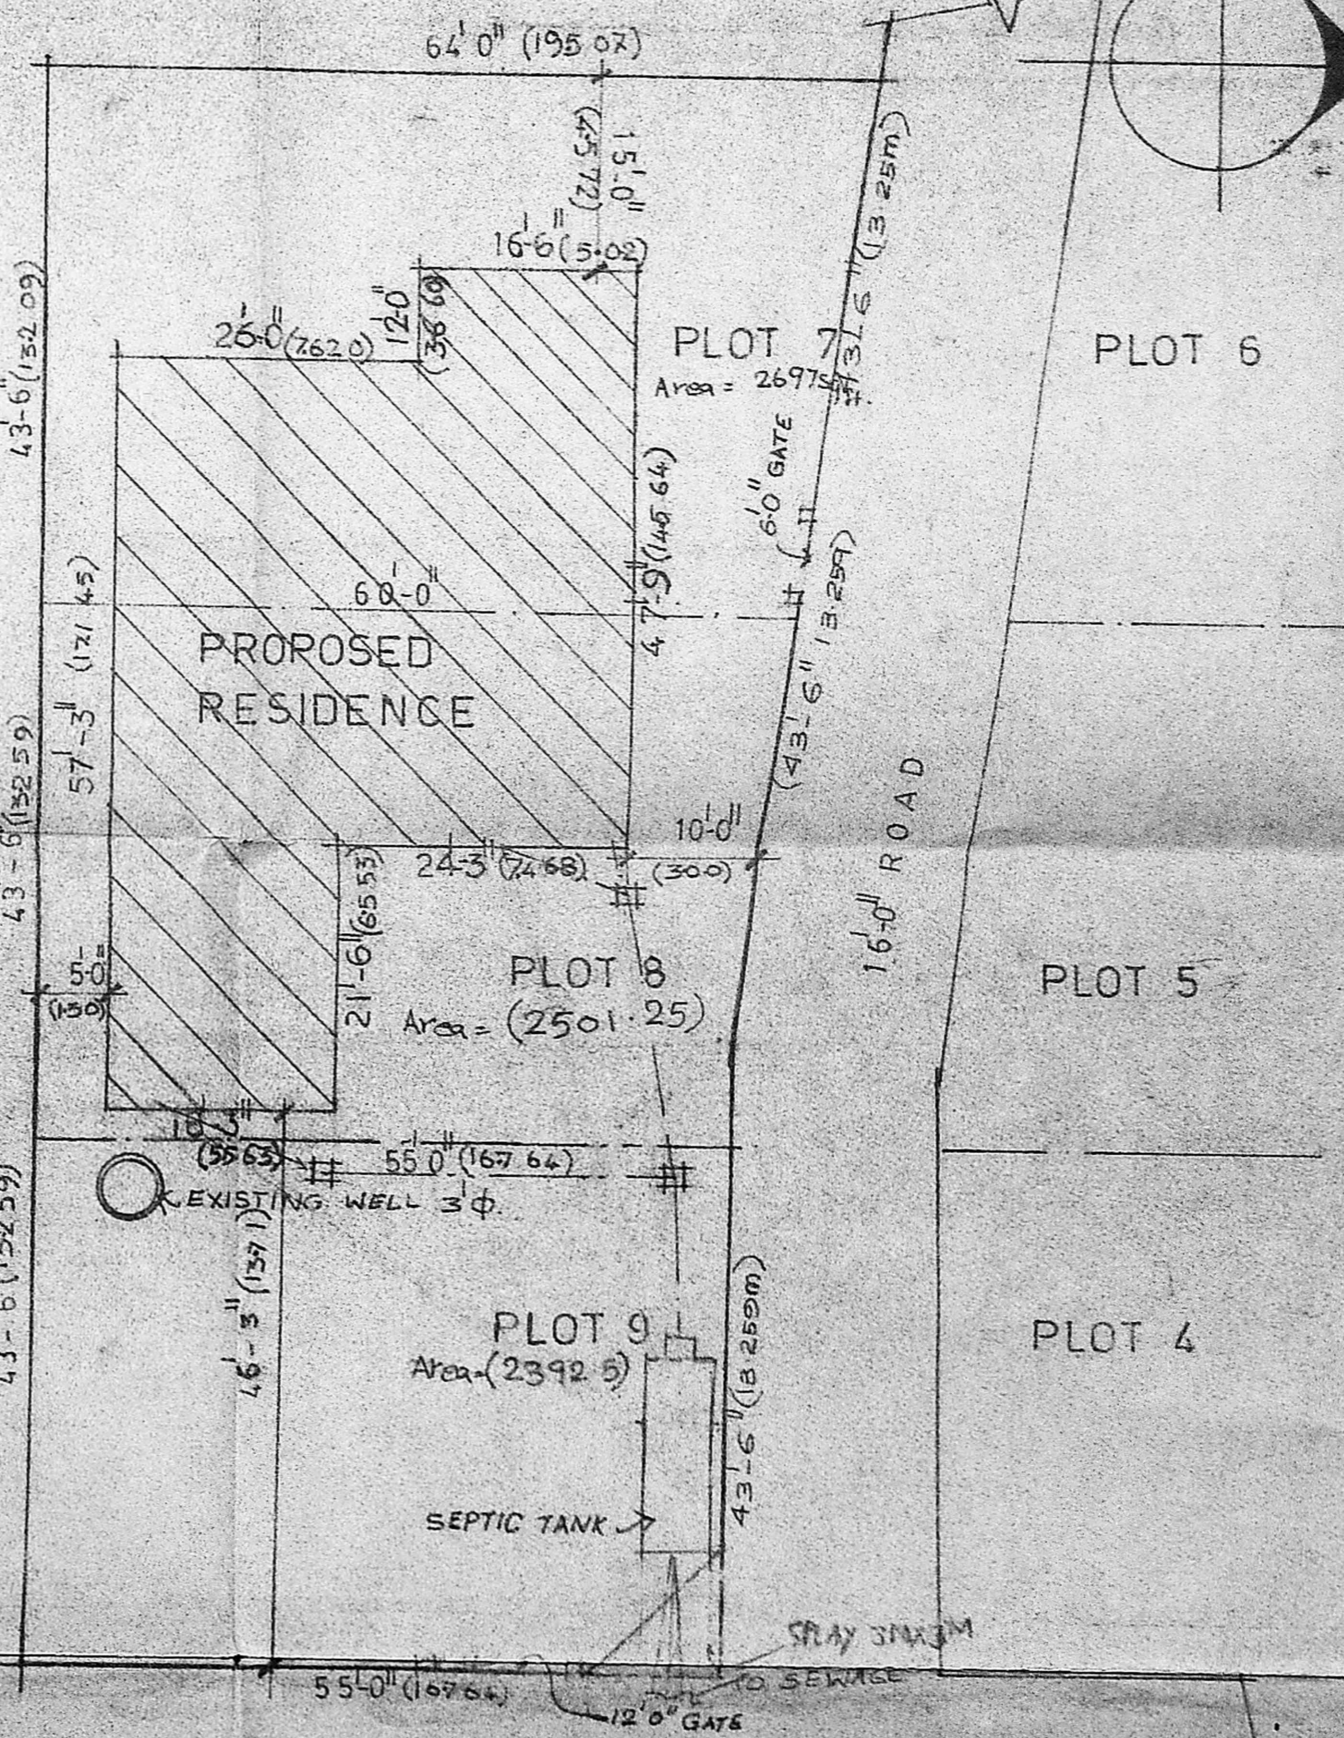

SITE PLAN
SCALE: 1" = 160'

