



ELEVATION

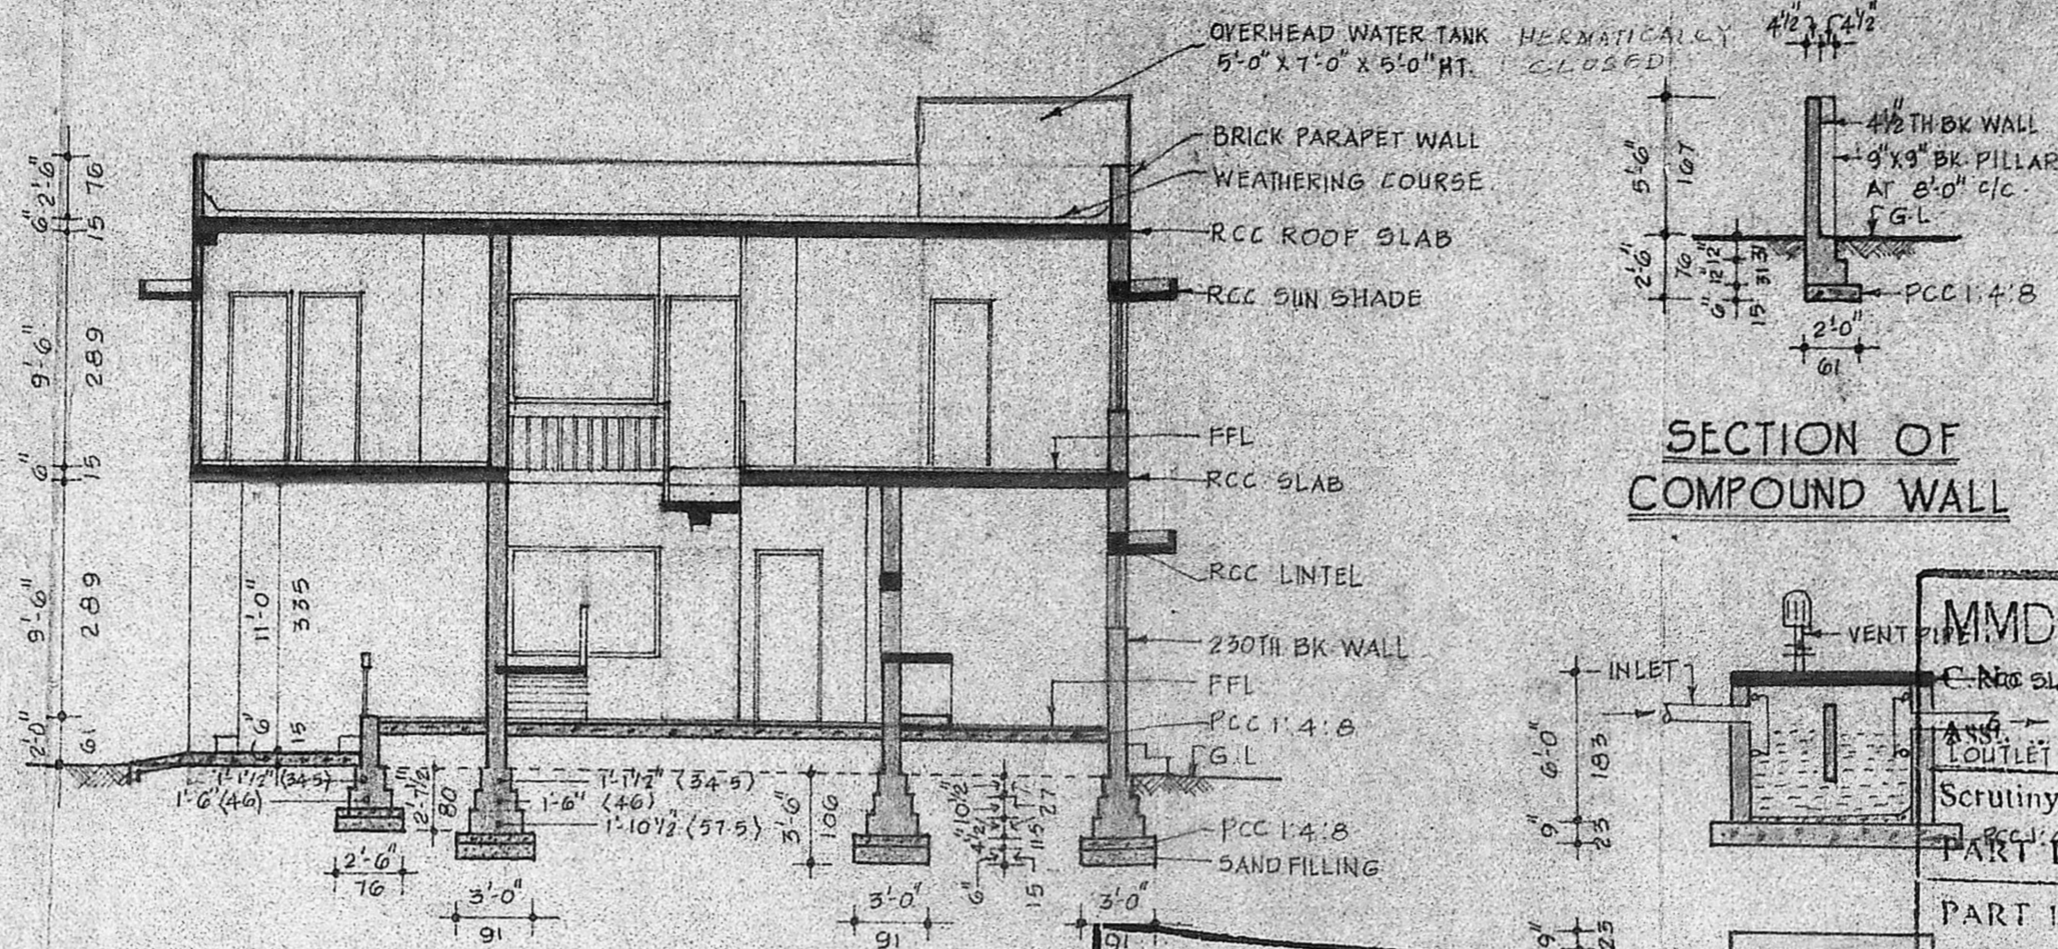

SECTION OF COMPOUND WALL

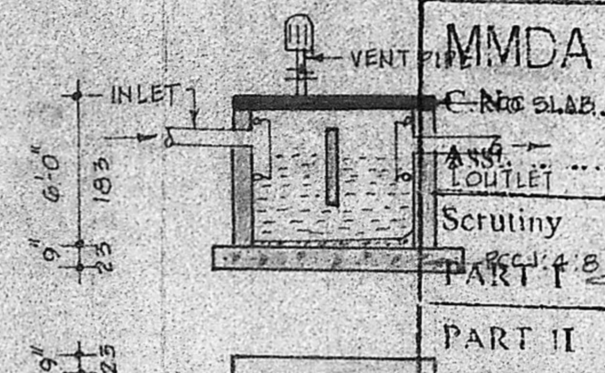


PLAN AND SECTION OF SEPTIC TANK


DETAIL OF WELL

Planning Permit No. A/1087/190
APPROVED
 SUBJECT TO THE CONDITIONS IN THIS OFFICE LETTER.
 No. P3/12724/90
 o/c C.R. Umashankar
 FOR MEMBERS OF THE METROPOLITAN MADRAS METROPOLITAN DEVELOPMENT AUTHORITY
 MADRAS - 600 008.


SECTION A-A

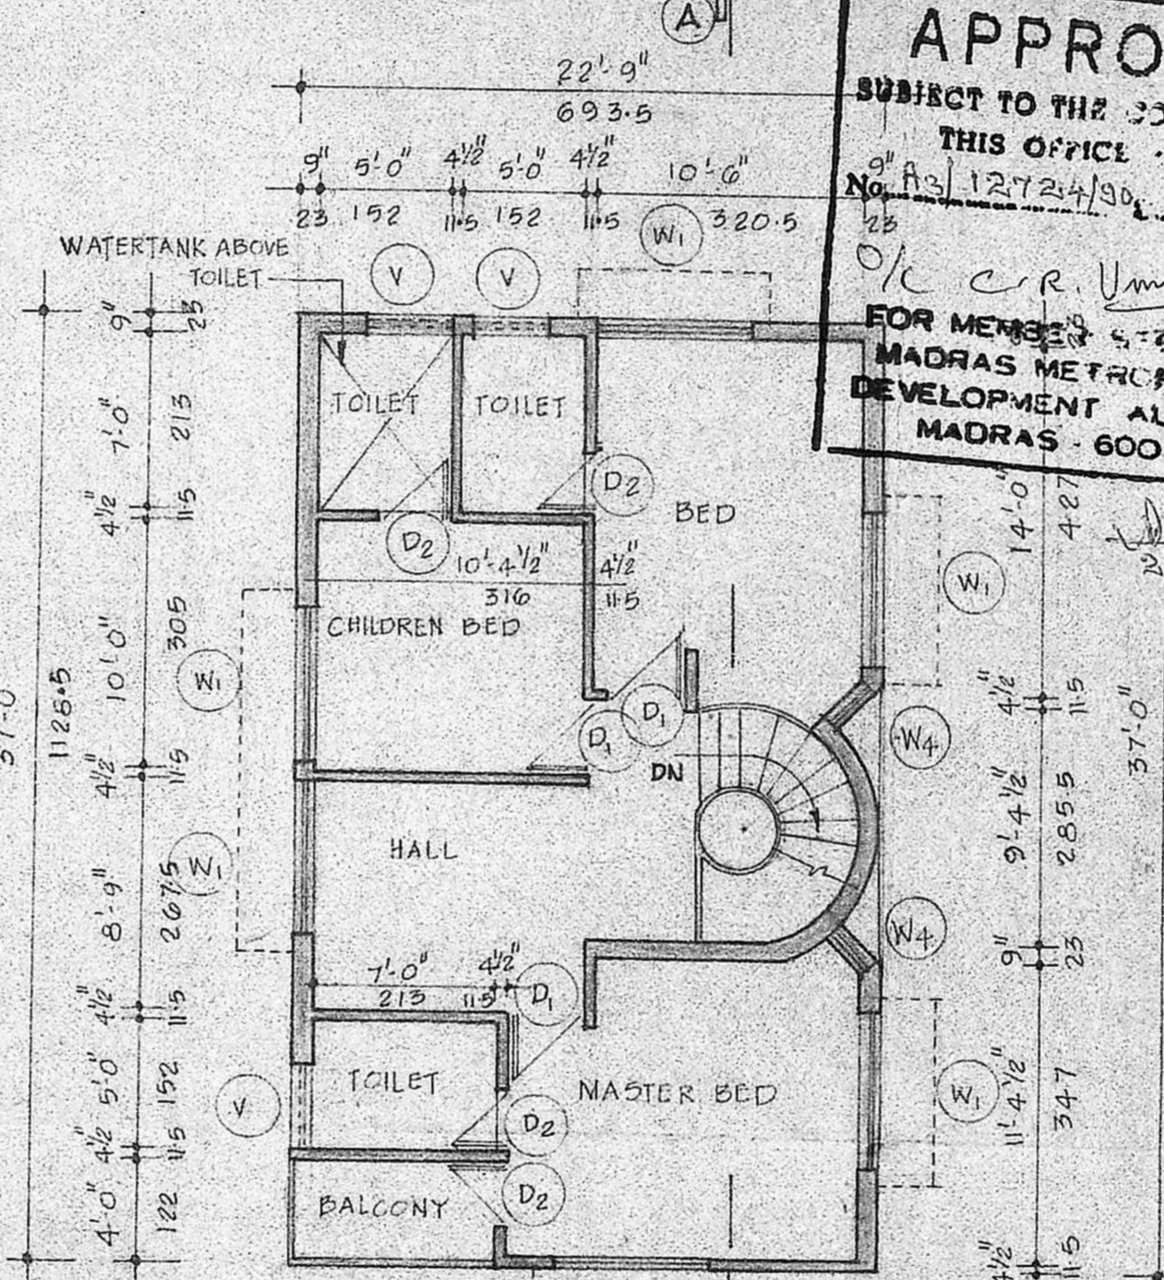

FIRST FLOOR PLAN

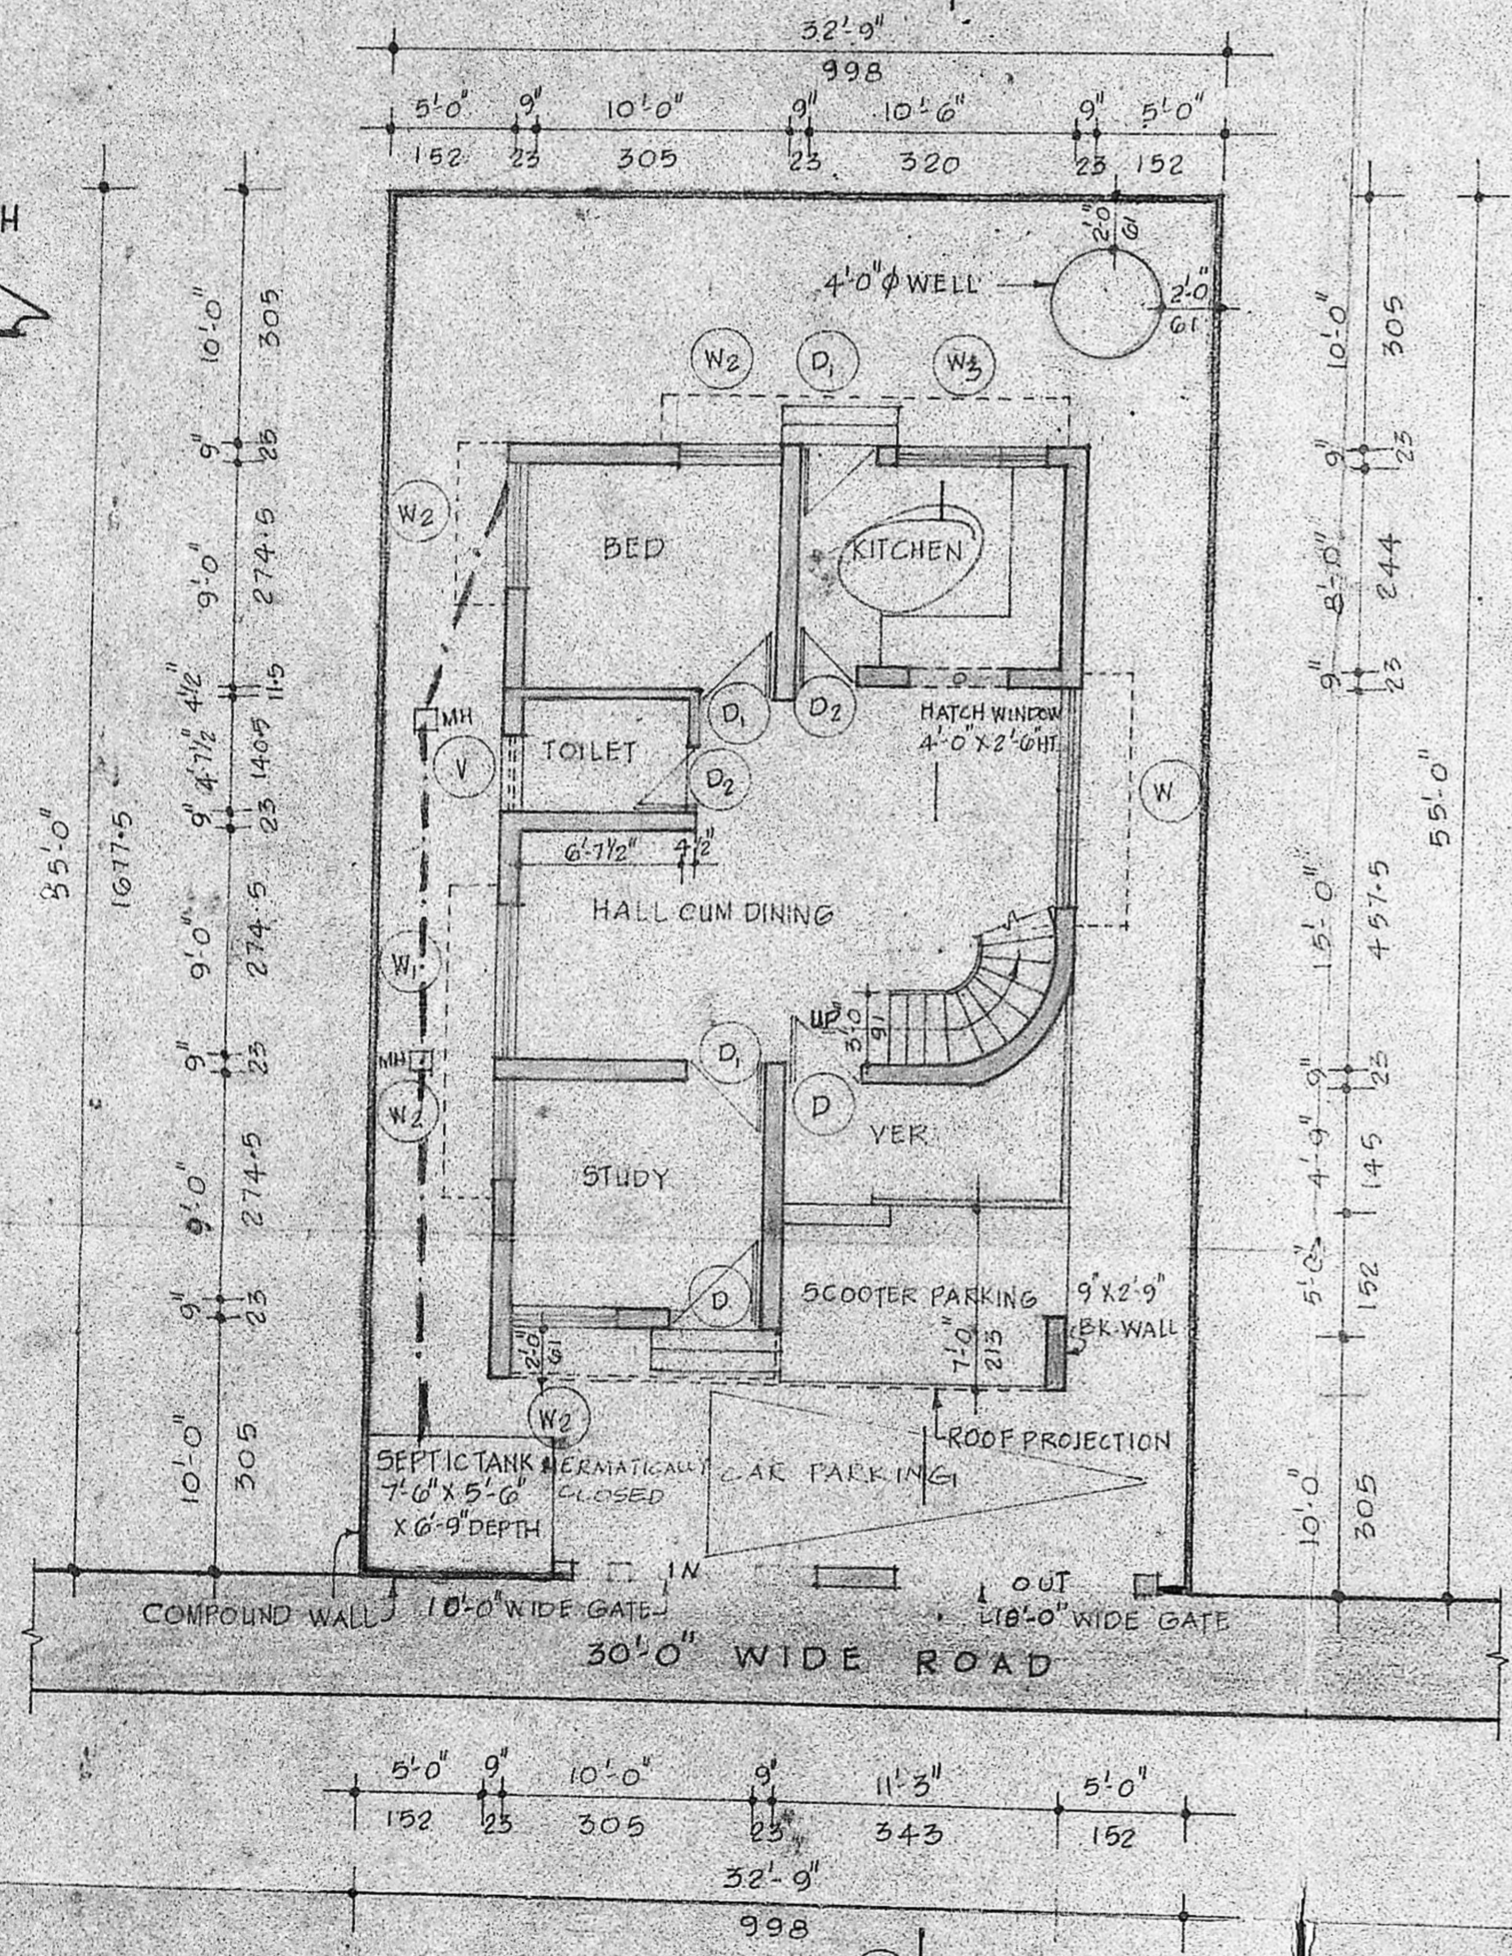

GROUND FLOOR PLAN CUM SITE PLAN

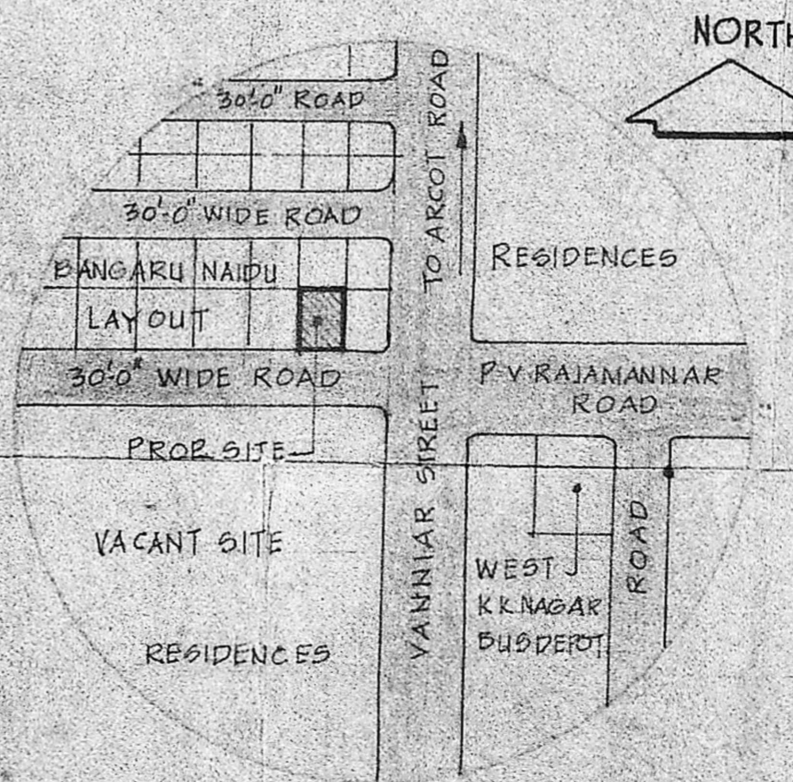

TOPO PLAN SHOWING EXTG ROADS AND BUILDINGS AROUND THE SITE
 NOT TO SCALE

SCHEDULE OF JOINERY			
D	DOOR	3'-0" X 7'-0"	106 X 213
D ₁	DOOR	3'-0" X 7'-0"	91 X 213
D ₂	DOOR	2'-0" X 7'-0"	70 X 213
W	WINDOW	9'-0" X 4'-0"	277 X 137
W ₁	WINDOW	6'-0" X 4'-0"	183 X 137
W ₂	WINDOW	4'-0" X 4'-0"	122 X 137
W ₃	WINDOW	6'-0" X 3'-0"	183 X 91
V	VENTILATOR	3'-0" X 2'-0"	91 X 61
W ₄	WINDOW	2'-0" X 4'-0"	61 X 137

GENERAL SPECIFICATION
 FOUNDATION BED IN PCC 1:4:8 OVER 4" TH SAND FILLING
 BRICK WORK IN CM 1:6 USING 1ST CLASS BRICKS
 ALL RCC WORK IN MIX 1:2:4
 PLASTERING FOR CEILING IN CM 1:3
 PLASTERING FOR WALLS IN CM 1:5
 FLOORING IN PCC 1:4:8 4 1/2" THICK
 PCC ON THIS SITE AND MOSAIC TILES
 ALL WOODWORK IN TEAK WOOD

SCALE: 1" = 8'-0" OR 1:100
 NOTE: ALL DIMENSIONS ARE IN FOOT & INCHES AND CMS.

COLOUR REFERENCE	
PROP. WORK SHOWN THUS	
EXTG. ROAD SHOWN THUS	
BOUNDARY LINE SHOWN THUS	
SEWER LINE SHOWN THUS	

AREA STATEMENT		
	IN sqft	IN SQ.M
PLOT AREA	1801.25	167.40
PROP. GROUND FLOOR AREA	820.25	76.23
PROP. FIRST FLOOR AREA	835.00	77.60
TOTAL	1655.25	153.83

A. Rajinder

SIGNATURE OF OWNER

SIGNATURE OF LICENSED SURVEYOR

PROPOSED RESIDENCE
 AT No. 104, VIRUGAMBAK-KAM, SAIDAPET TK, CHINGALPATTU DT.
 SURVEY No. 217/2
 PLOT NO 27, BANGARU NAIDU LAYOUT.

M.G. Norbert
M. G. NORBERT B.Arch., M.C.A.
 Architect
 15, Ramanujam Street, Nungambakkam,
 MADRAS - 600 034.
 Phone : 869605 / 865414
 Gram : ARKITEKTON
 Licenced Surveyor Class I No.127
 CORPORATION OF MADRAS.