



PLAN SHOWING THE PROPOSED ADDITIONS TO THE EXISTING BUILDING IN S. NO 440 & 441

PLOT NO 9 OF 2AMIN PALLAVARAM VILLAGE AT DOOR NO 106 STATION ROAD CHROMPET

SCALE 1" = 8'

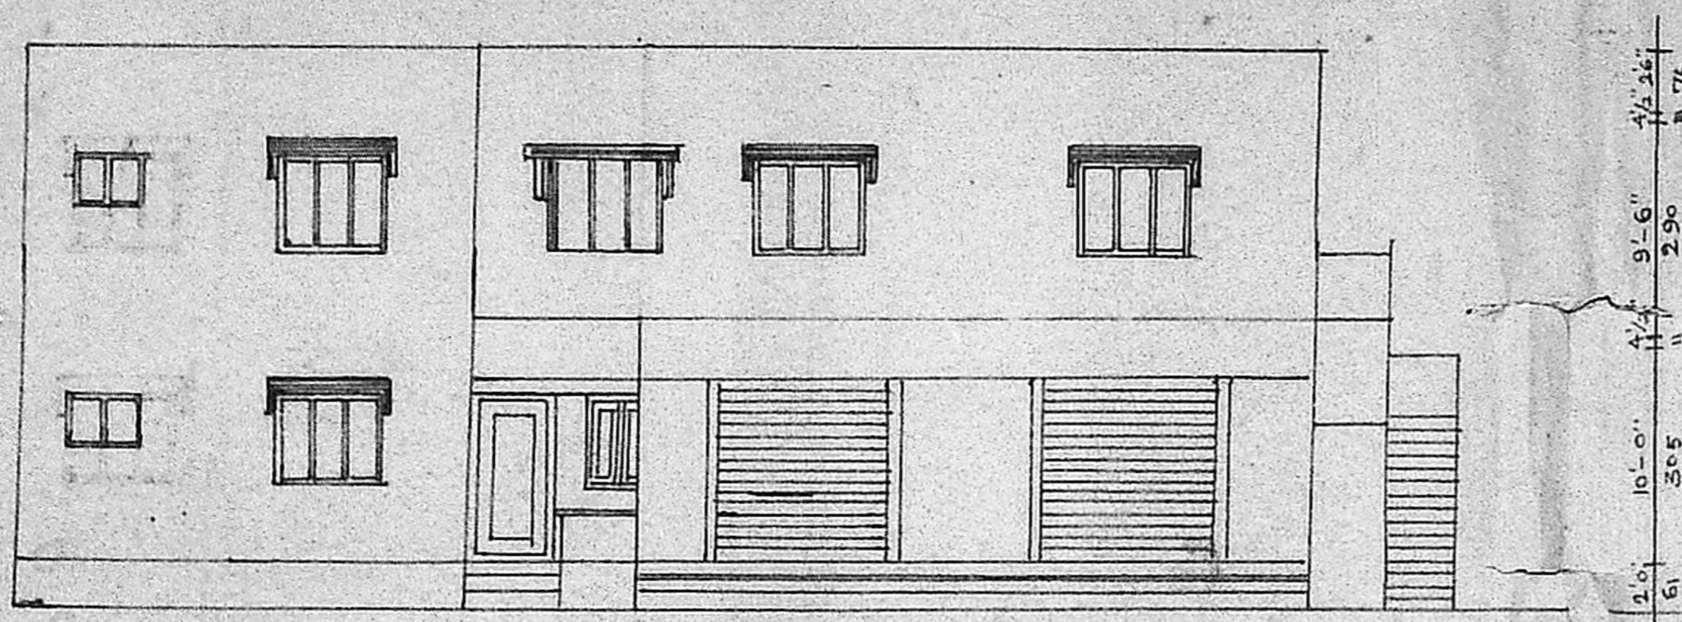

FRONT ELEVATION

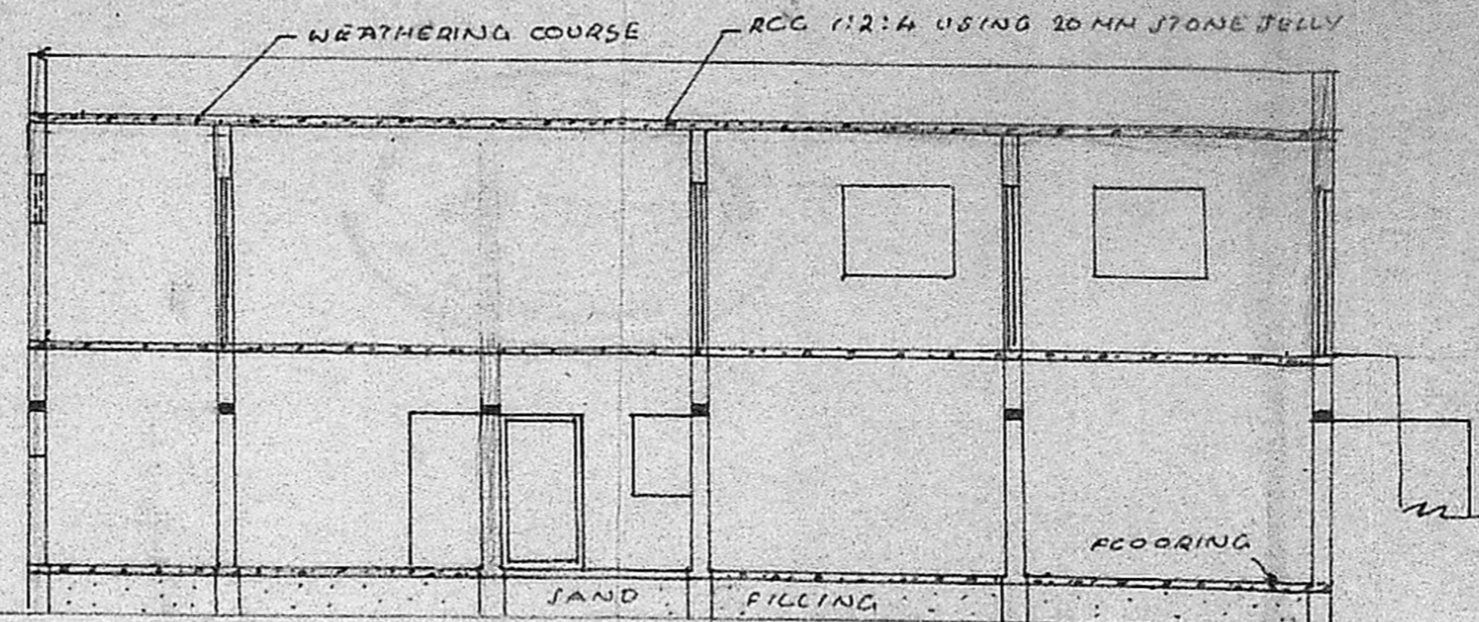


SECTION ON AA


AREA DETAILS

PLOT AREA : 5504 SQFT | 511.87 m²
 PLINTH AREA :
 EXG. G. FLOOR : 1073 SQFT | 99.79 m²
 PRO G. FLOOR : 196 SQFT | 18.23 m²
 PRO F. FLOOR : 443 SQFT | 41.20 m²

EXG. BUILDING APPROVED IN P.P.A. NO 100/85/F₂
 P.P.L. NO 160/85 DTD. 30.4.85

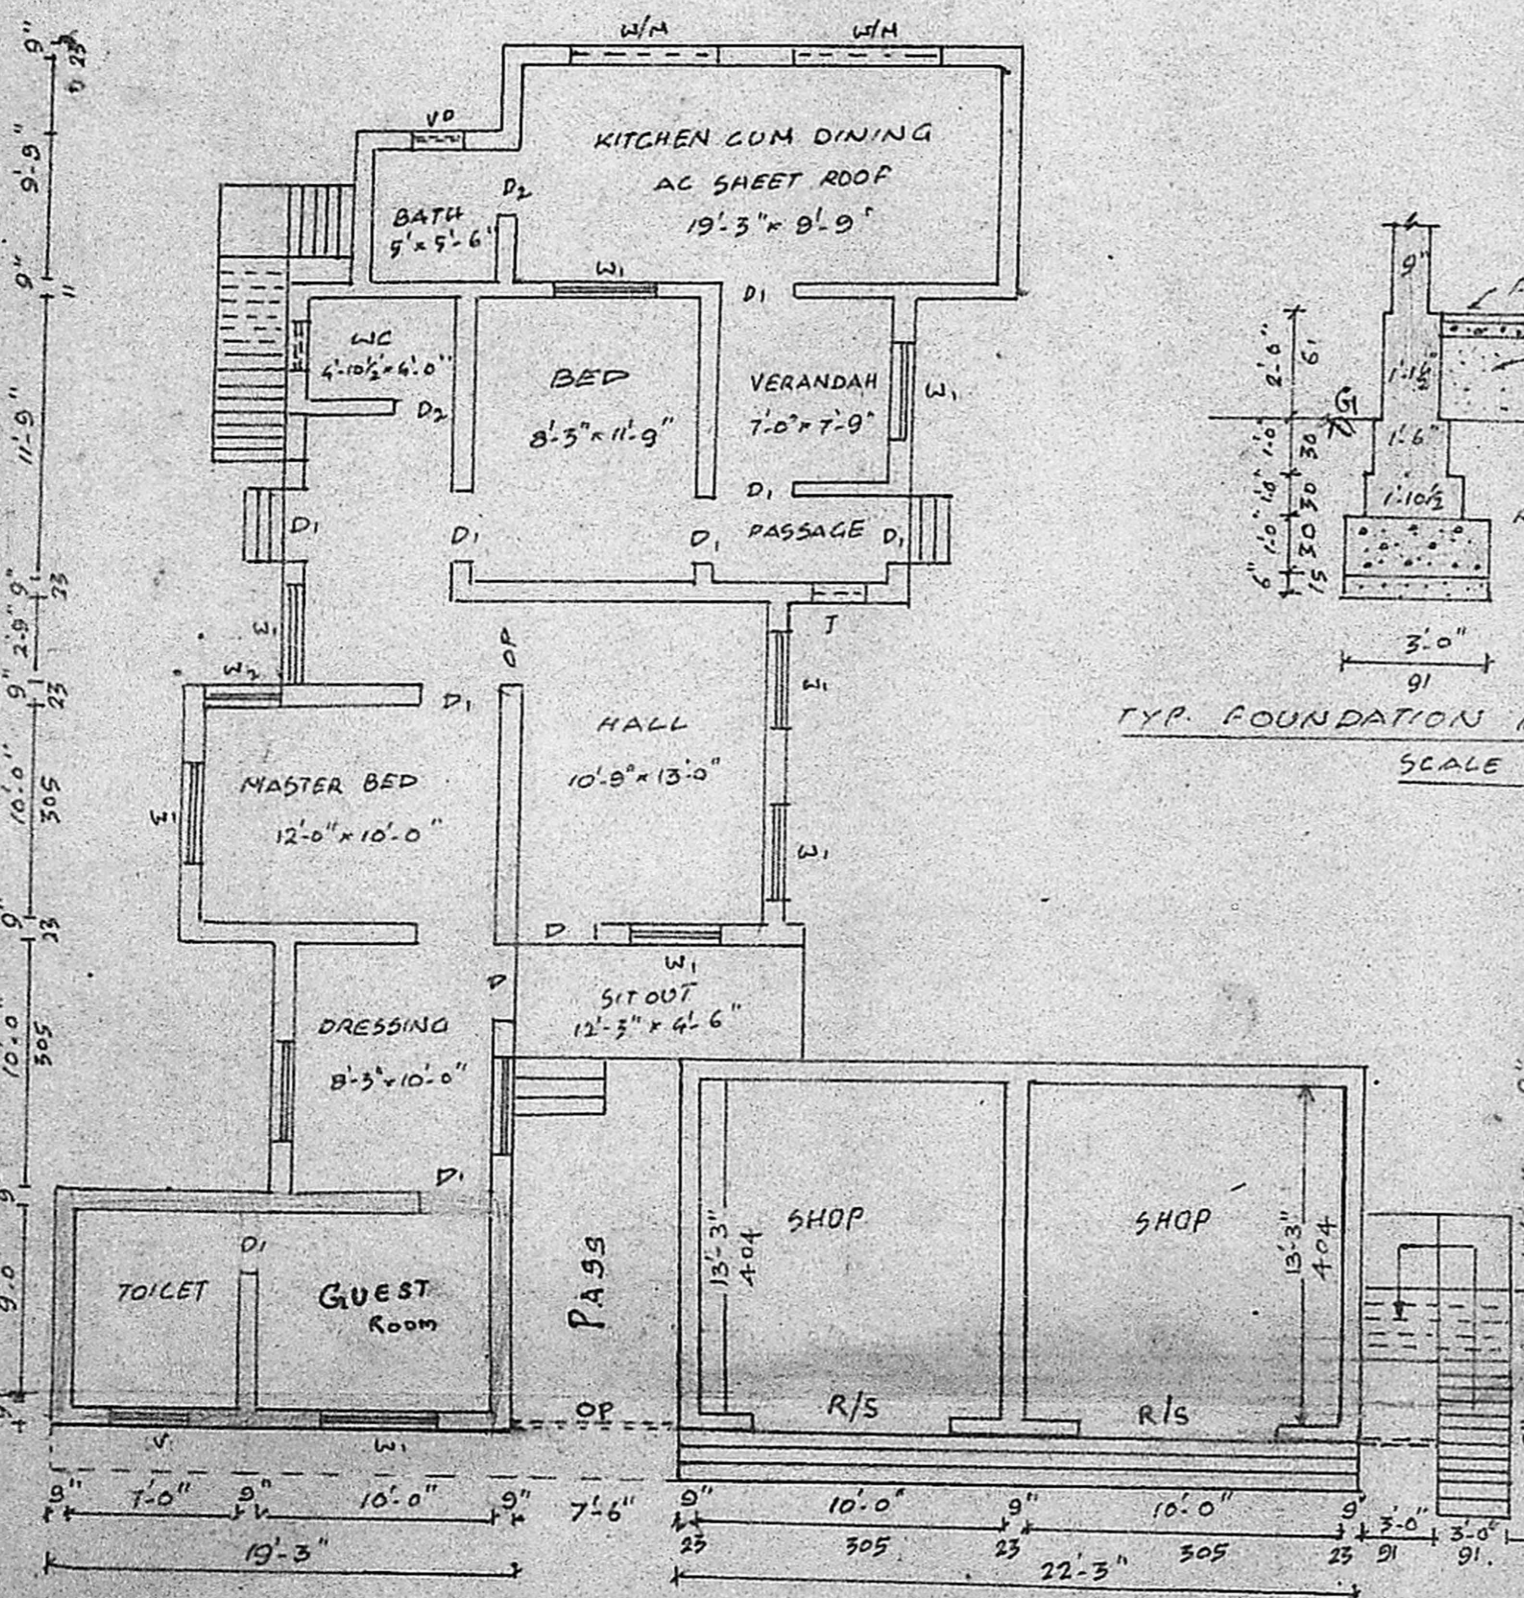

GROUND FLOOR PLAN

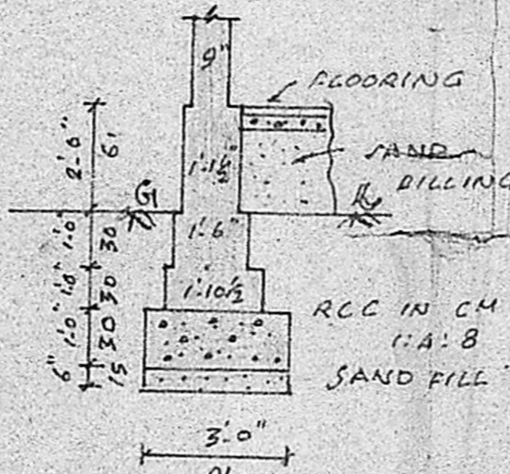

TYP. FOUNDATION DETAILS
 SCALE 1" = 4'


Planning Permit No. A/1232/90
APPROVED
 SUBJECT TO THE CONDITIONS IN THIS OFFICE LETTER.
 No. A/3/1319/90, date 14.09.90
 OPEN TERRACE
 o/c C.R. Unnikrishnan
 FOR MEMBER SECRETARY
 MADRAS METROPOLITAN
 DEVELOPMENT AUTHORITY
 MADRAS - 600 008.

SCHEDULE OF JOINERIES


- DOOR D : 3'-3" x 6'-6"
- D₁ : 3'-0" x 6'-6"
- D₂ : 2'-6" x 6'-0"
- WINDOW W₁ : 4'-6" x 4'-0"
- W₂ : 9'-0" x 4'-0"
- VENTILATORY : 2'-0" x 1'-6"
- JOLLY : 2'-0" x 1'-6"
- WEEDMESH : 6'-0" x 4'-0"
- ROLLING SHUTTER : 7'-0" x 8'-0"

COLOUR INDEX

- EXISTING : [Hatched pattern]
- PROPOSAL : [Solid black]
- SITE BOUNDARY : [Thick solid line]

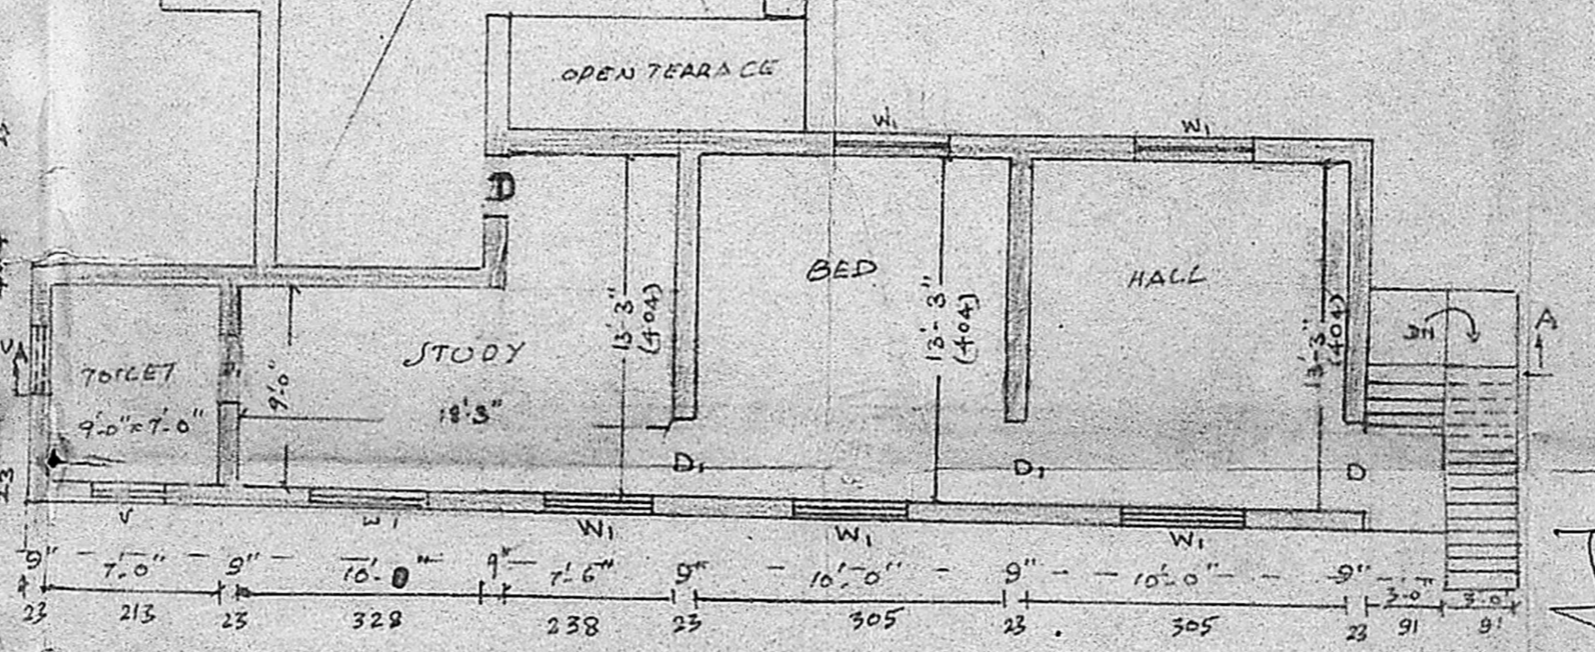

FIRST FLOOR PLAN

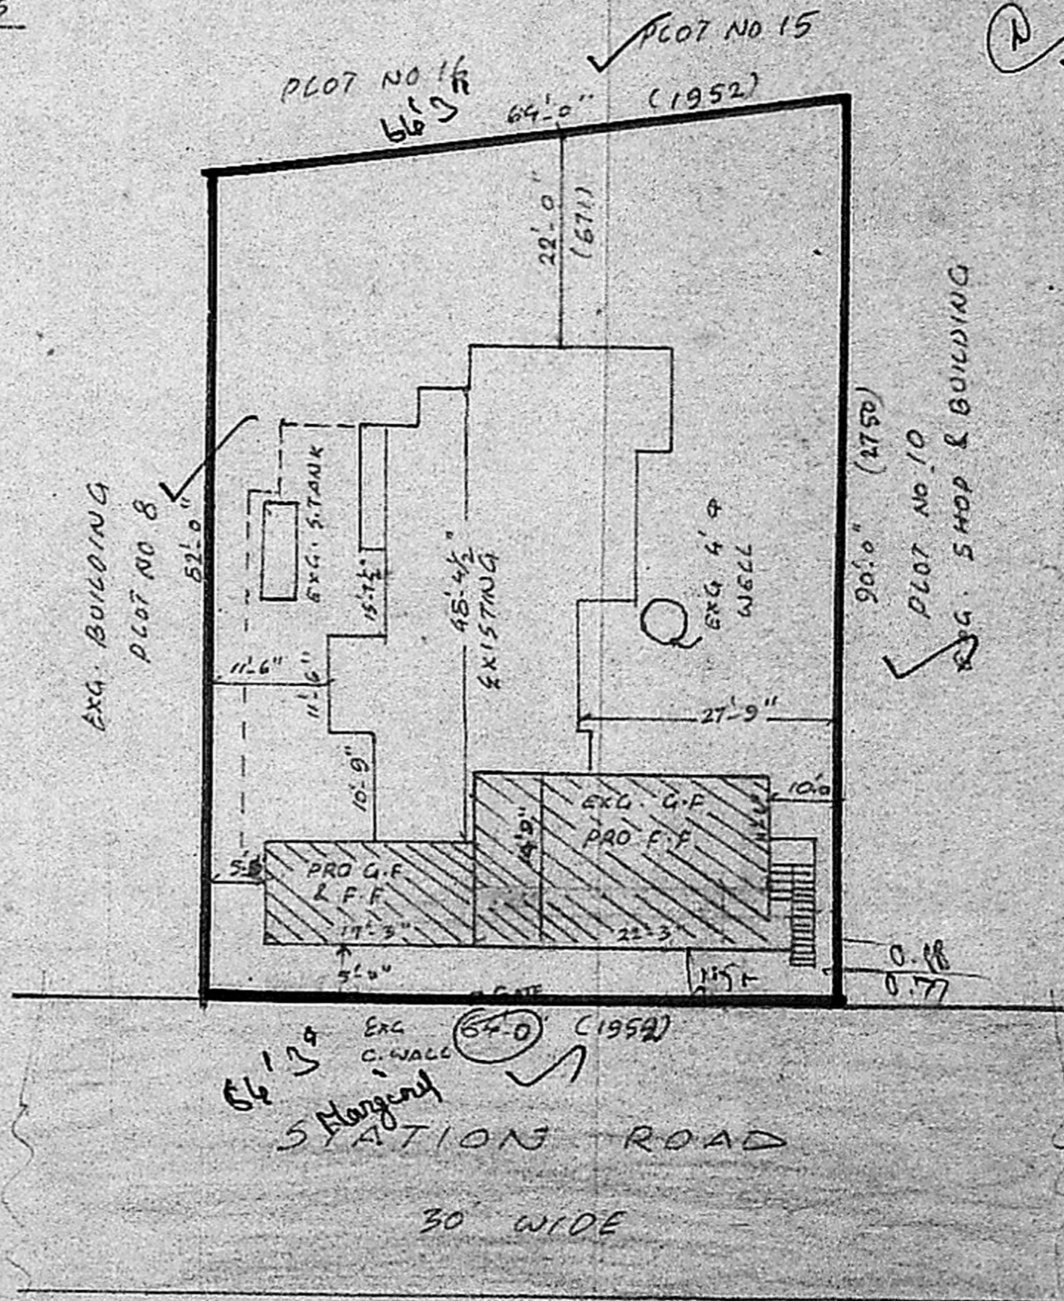

SITE PLAN SCALE 1" TO 20 FT

Jyotish Pathak
JYOTISH PATHAK, A.M.I.E.
 CIVIL ENGINEER,
 LEO BUILDERS,
 41A, Station Road 1 Floor,
 CHROMPET, MADRAS - 600 004

SURVEYOR

OWNER