






23

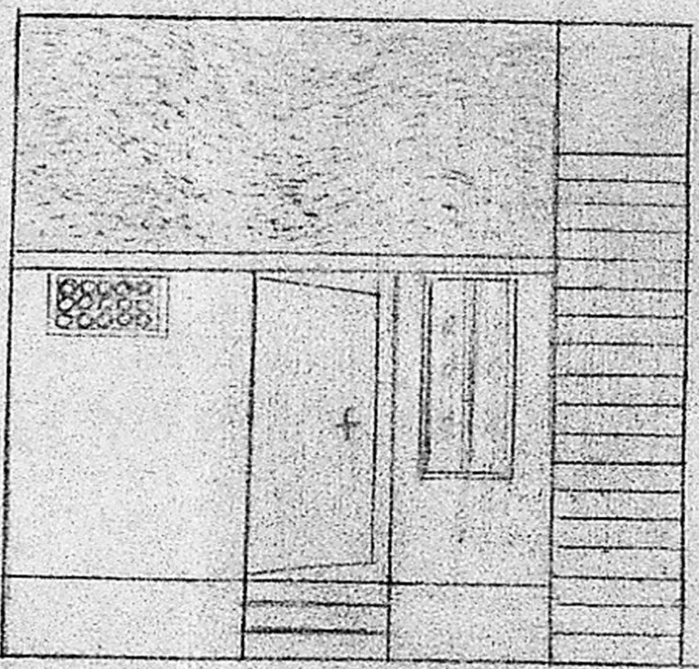


FRONT ELEVATION

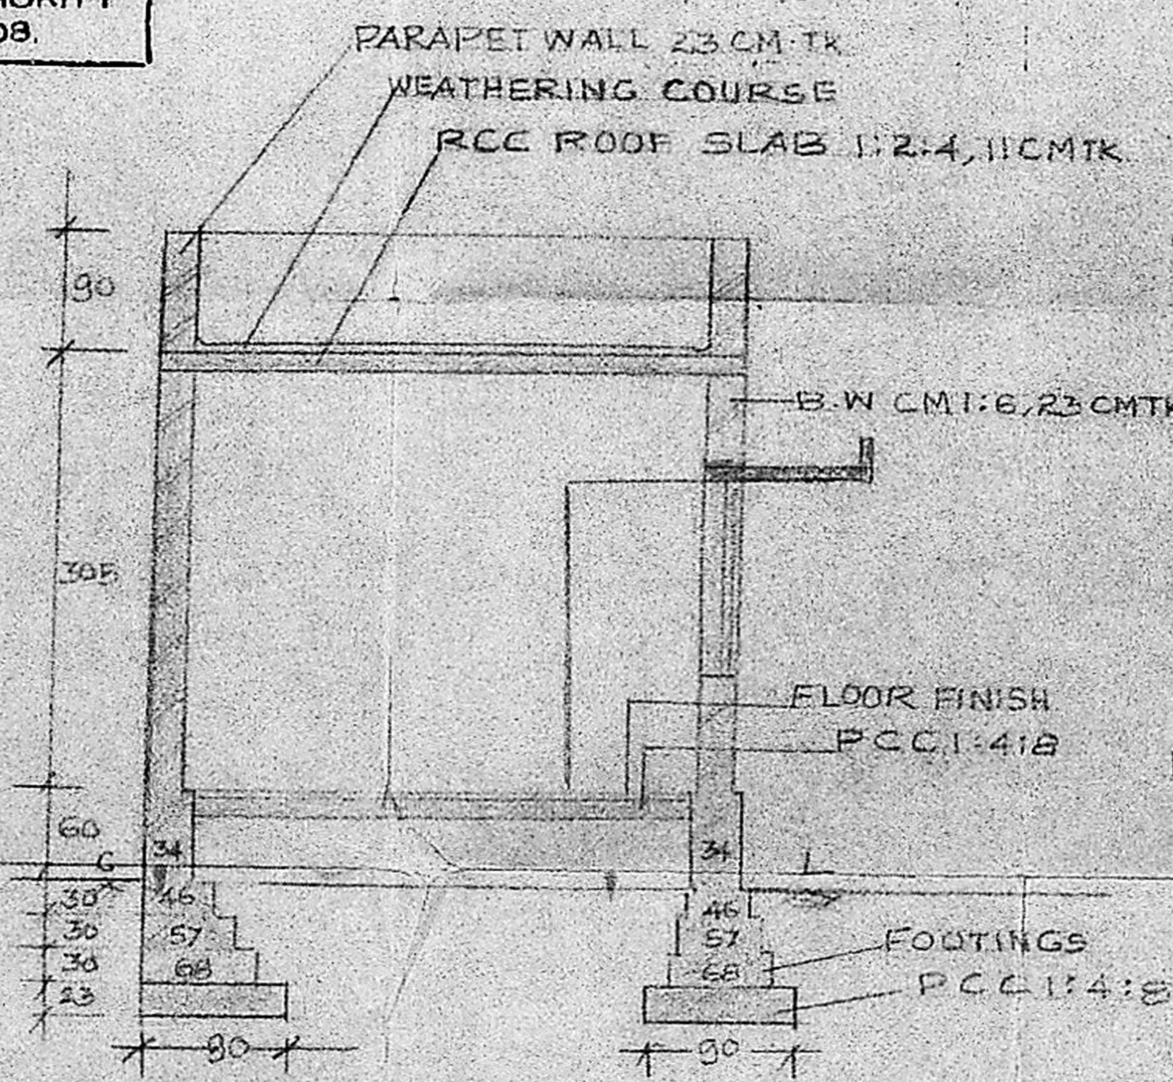

SECTION ON A-A

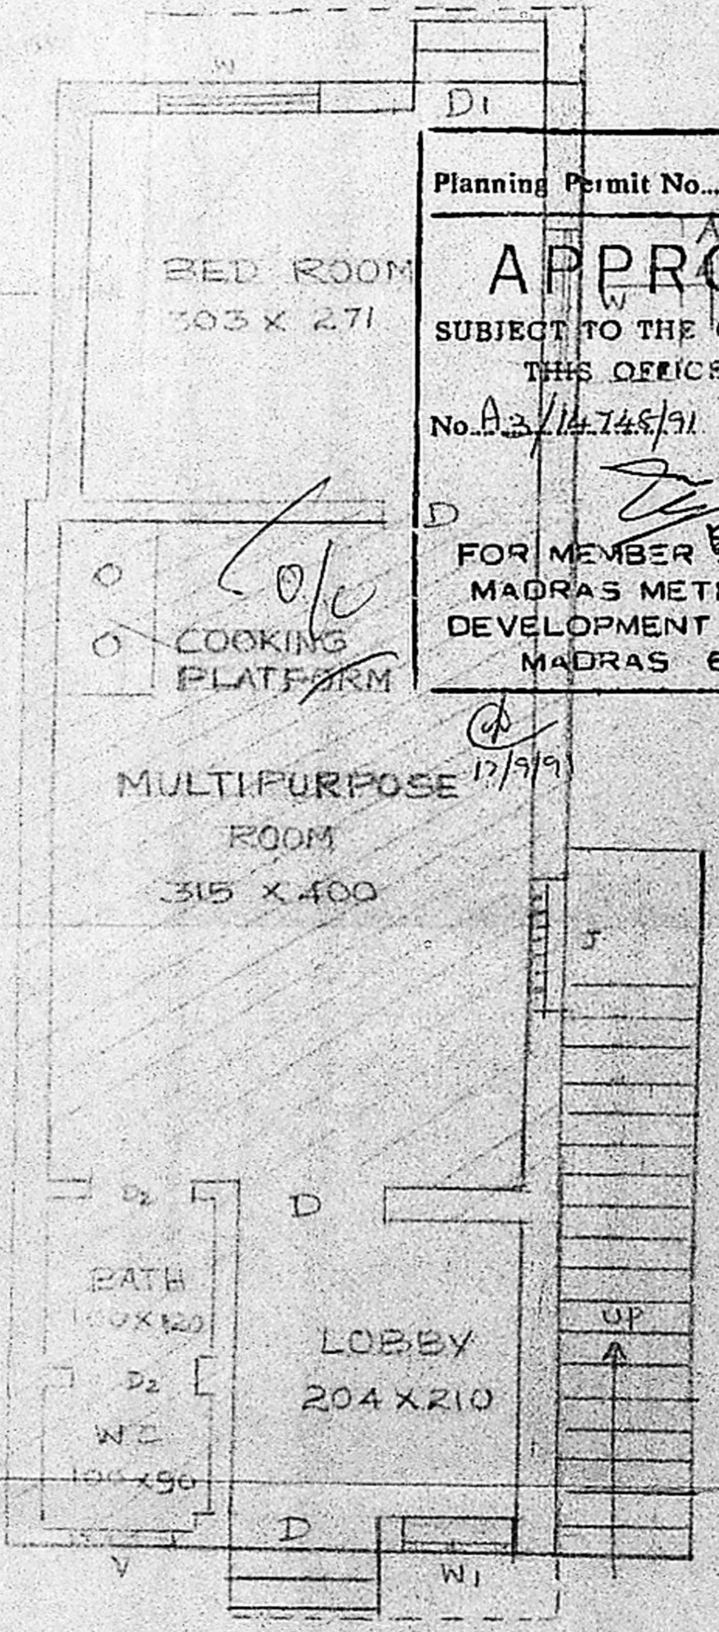

GROUND FLOOR PLAN

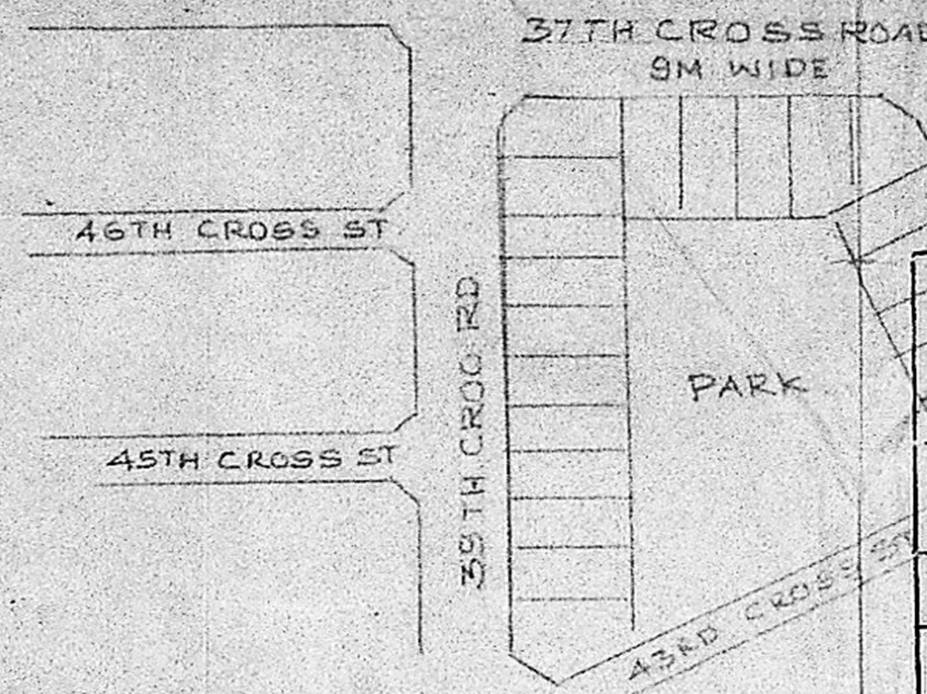

KEY PLAN NOT TO SCALE

M.V.A. M.P.P. NO. *3/14748/90*
 C No. *3/14748/90*
 ASSE. ...
 Scrutiny *3/19/91*
 PART I
 PART II
 A.P. *6/8* D.P.


Scrutiny plan
3/14748/90
3/19/91

PLAN SHOWING THE PROPOSED ADDITION AND ALTERATIONS TO THE EXISTING BUILDING IN TAMIL NADU HOUSING BOARD PLOT NO. LI 1052 THIRUVANMIYUR NEIGHBOURHOOD SCHEME S.NO. 219(C) SCALE 1:50

SCHEDULE OF JOINERY	COLOUR INDEX
D DOOR 90 X 200	PROPOSED
DI DOOR 75 X 200	EXISTING
W WINDOW 90 X 137	BOUNDARY
WI WINDOW 60 X 137	ROAD
V VENTILATOR 90 X 60	

AREA DETAILS	
PLOT AREA	60M ²
EXISTING BUILDING	17.65M ²
PROPOSED	15.55M ²

OWNER *V. Karthikeyan*

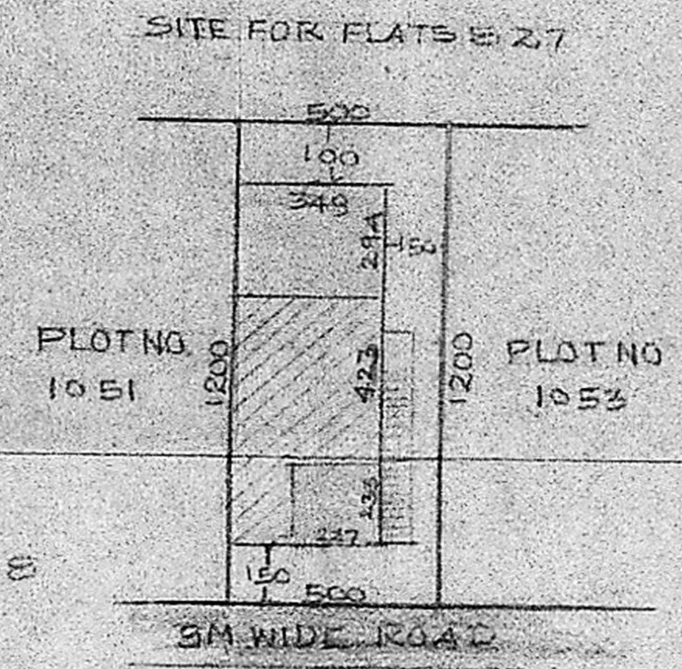

SITE PLAN SCALE 1:200

E. Narasimman
 PHONE: 415477
ERA. NARASIMMAN, B.E. (CIVIL)
 CLASS I LICENSED SURVEYOR NO:78,
 25, 29 TH. CROSS STREET,
 Opposite to Nalakarathra Road,
 INDIRA NAGAR, MADRAS-600 020.
 LICENSED SURVEYOR

3/10/91
10/53
6/8