




GROUND FLOOR PLAN

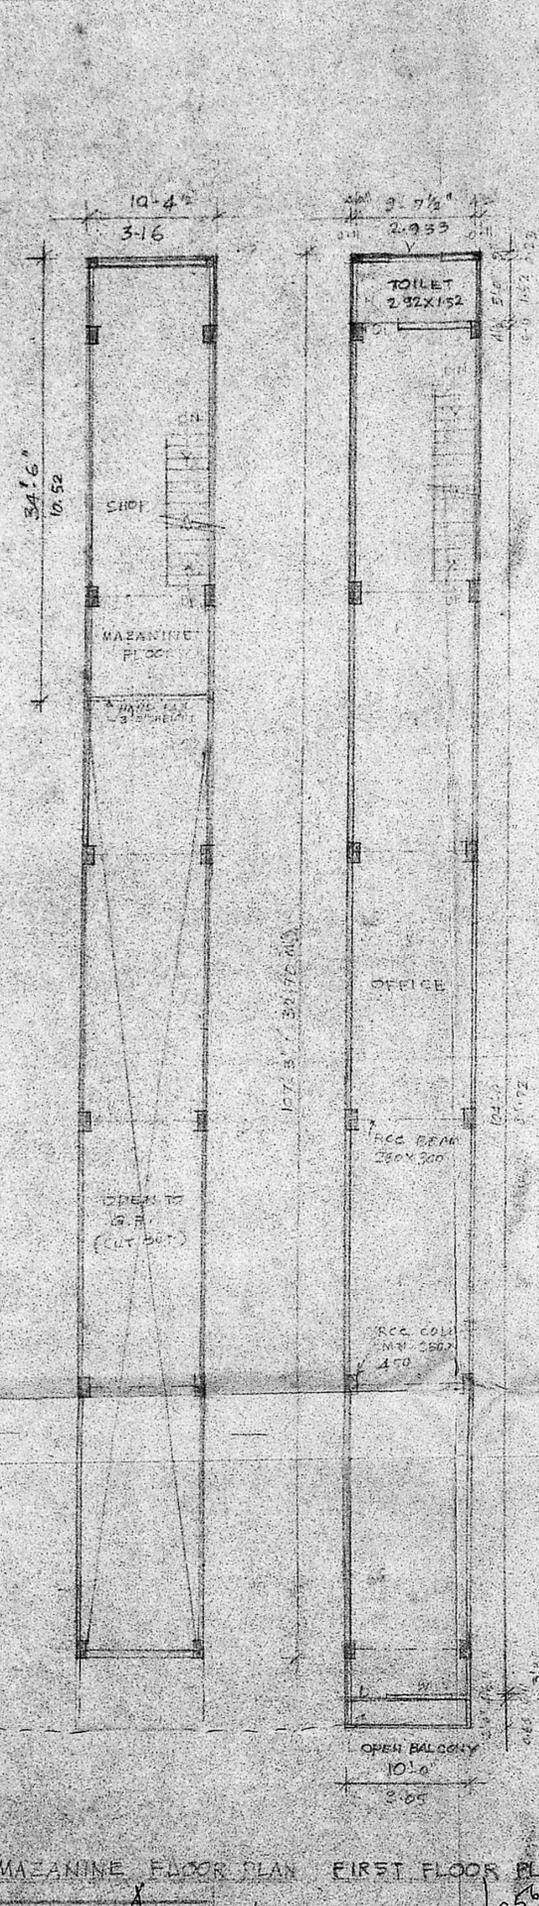

MAZANINE FLOOR PLAN

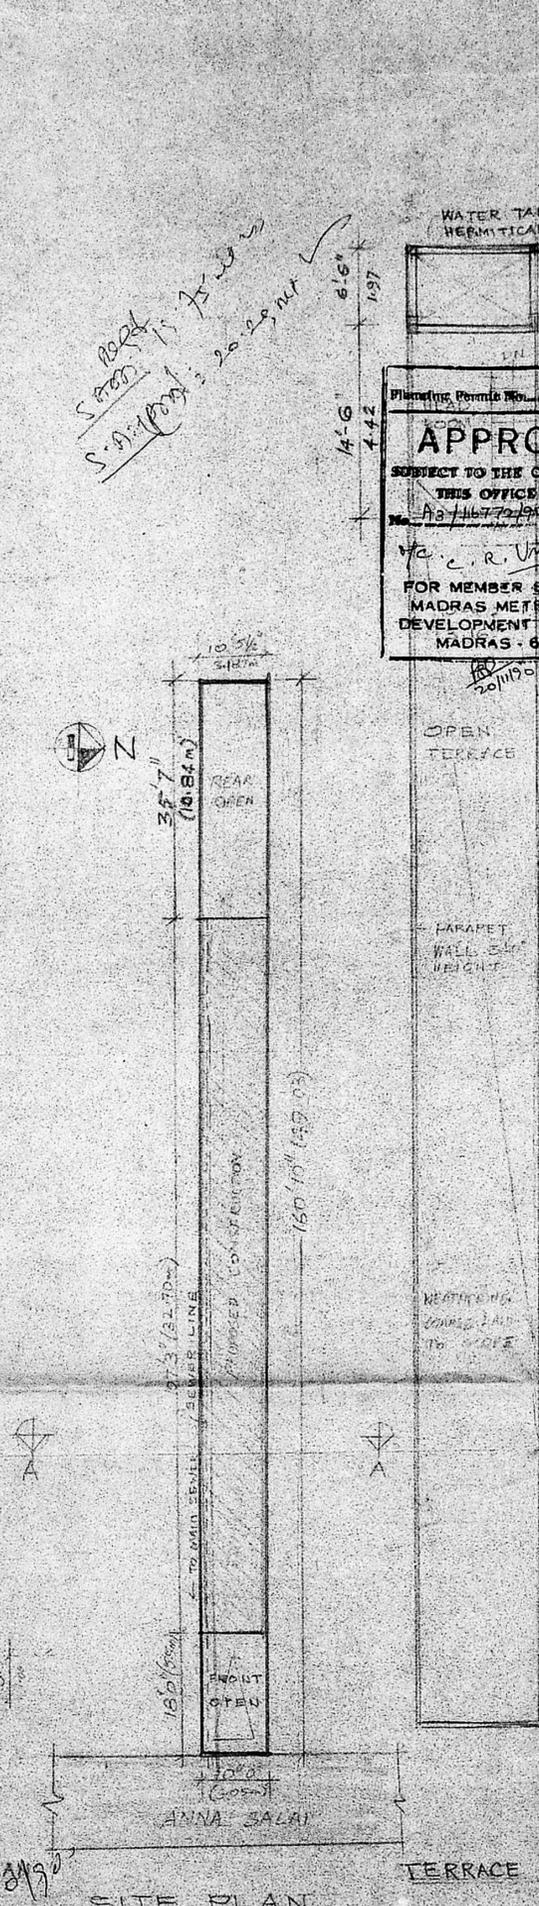

FIRST FLOOR PLAN

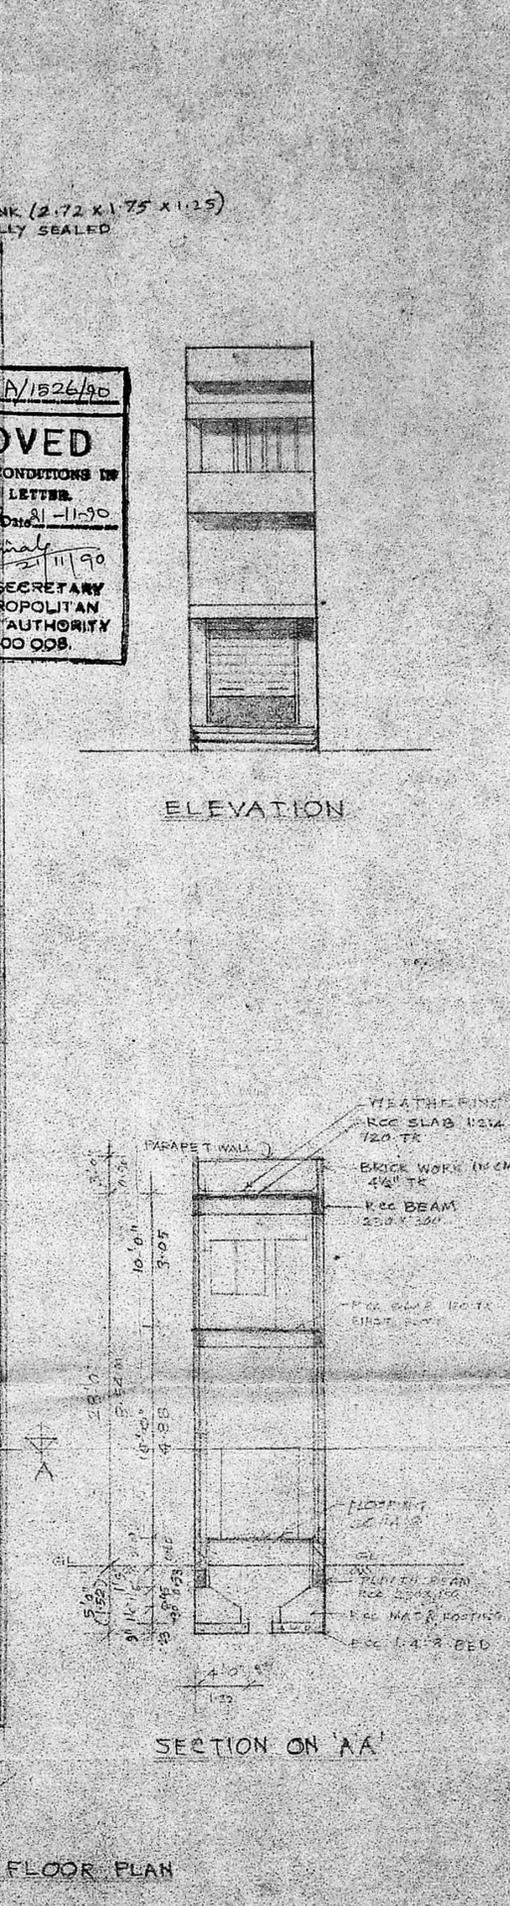


TERRACE FLOOR PLAN




Planning Permit No. A/1524/90
APPROVED
SUBJECT TO THE CONDITIONS IN THIS OFFICE LETTER.
A3/16772/90 Date: 21-11-90
H.C.R. Vimala
FOR MEMBER SECRETARY
MADRAS METROPOLITAN
DEVELOPMENT AUTHORITY
MADRAS - 600 008.

ELEVATION

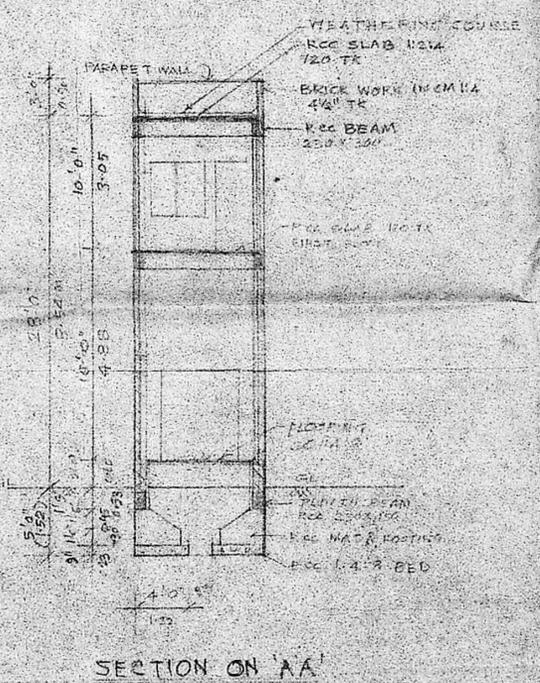

SECTION ON 'AA'

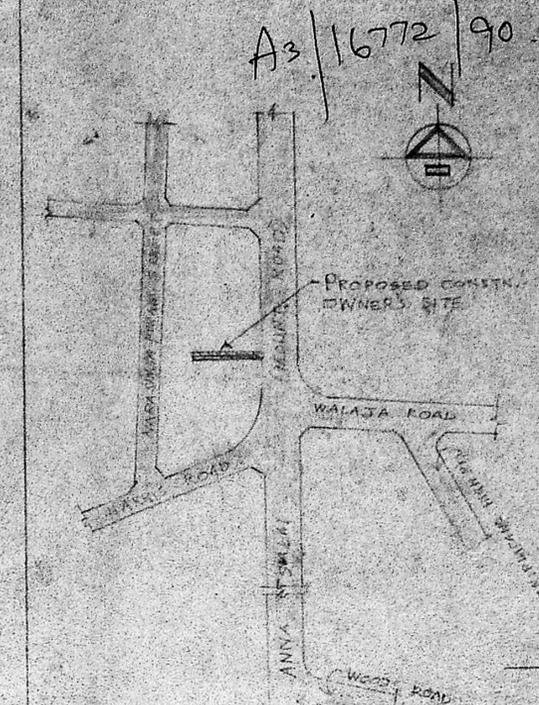

KEY PLAN

JOINERY

ROLLING SHUTTER	RS	7'-0" X 8'-0" @ 2.0 X 2.44
DOOR	D	3'-0" X 6'-6" @ 0.96 X 1.97
DOOR	PI	2'-6" X 6'-0" @ 0.76 X 1.97
WINDOW	W	4'-0" X 4'-6" @ 1.27 X 1.27
VENTILATOR	V	2'-0" X 2'-0" @ 0.90 X 0.76

AREA DETAILS

	SQ. FT.	SQ. M.
SITE AREA	1645.15	152.918
PROPOSED CONST. DEGS	1088.24	102.107
PROPOSED OWN. AREA	1131.32	105.16
MAZANINE FLOOR	257.34	23.84
REAR FLOOR	147.59	13.66

COLOUR INDEX

PLT. BOUNDARY	---
PROPOSED CONSTRUCTION	---
EXISTING WALLS	---
SANITARY LINE	---

STAIR CASE

RAISE SLAB	3/2	ON 100MM
TREAD	10	0.270
RISER	3/2	0.167

PLAN SHOWING THE PROPOSED CONSTRUCTION OF SHOPPING AND OFFICE IN K.S. NO 3227 PART FLOOR 6A AT ROAD NO 847/6 ANNASALAI, MADRAS - 2.

SCALE = 1" = 8'-0" (1:96)

For THE DURABLE CHROME FACTORY (MOUNT ROAD)

[Signature]

[Signature]

R. NAREN, B.E.
CLASS 7 LICENSED SURVEYOR NO. 494
CORPORATION OF MADRAS
61, LANDONS ROAD,
KILPAUK, MADRAS-600 010.
LICENSED SURVEYOR

S-50
1.6
3.90

57' 0" CAS UP
R.F. 5' 0" DS R
156' 0" 90

S-50
1.6
3.90

A3/16772/90

