



PROPOSED RESIDENTIAL BUILDING FOR Smt/V. BHAGAVATHIAMMAL IN PLOT No:-8 AND S.No:-93/2

AT No:-135 ULLAGARAM VILLAGE, SAIDAPET TALUK, CHENGLE PATTU DIST.

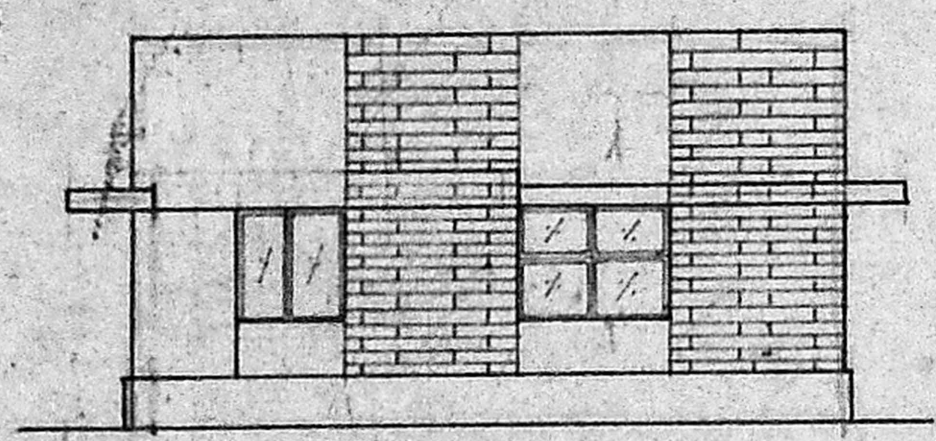


FRONT ELEVATION

8.4m (27'-6")

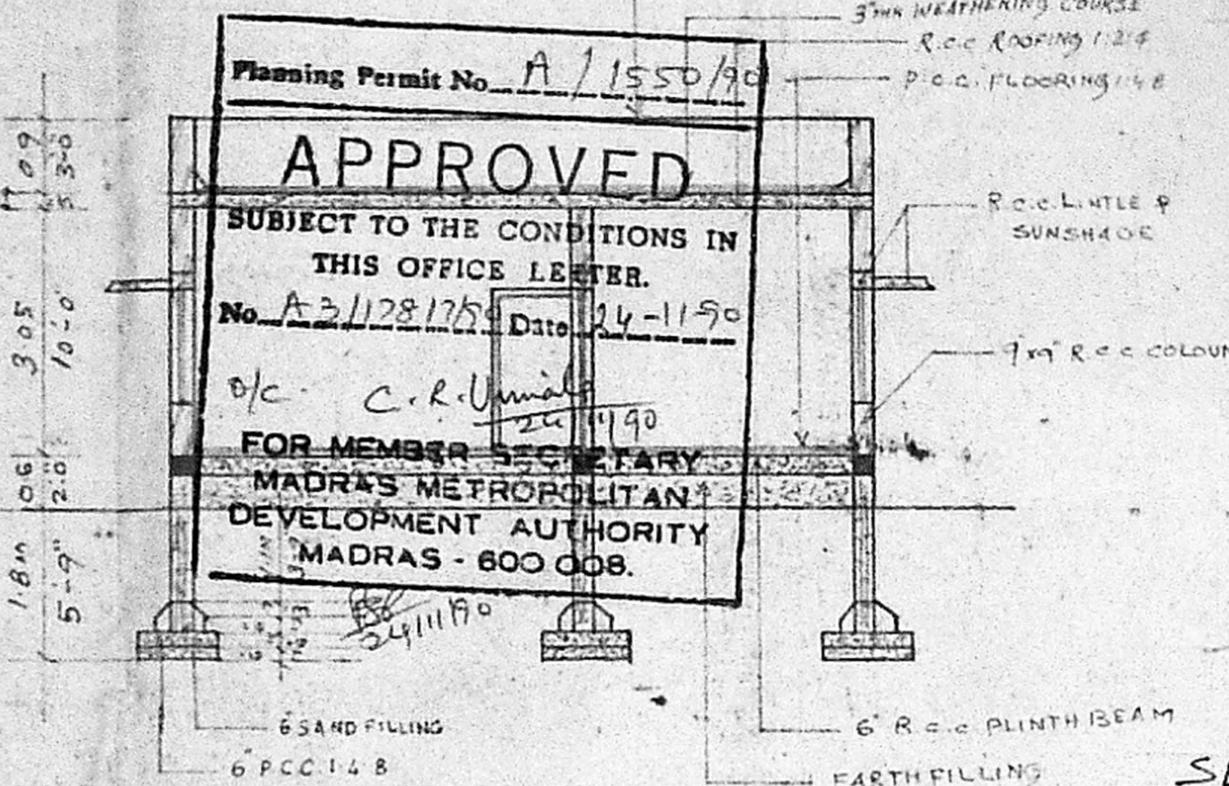


SECTION ON 'A-A'

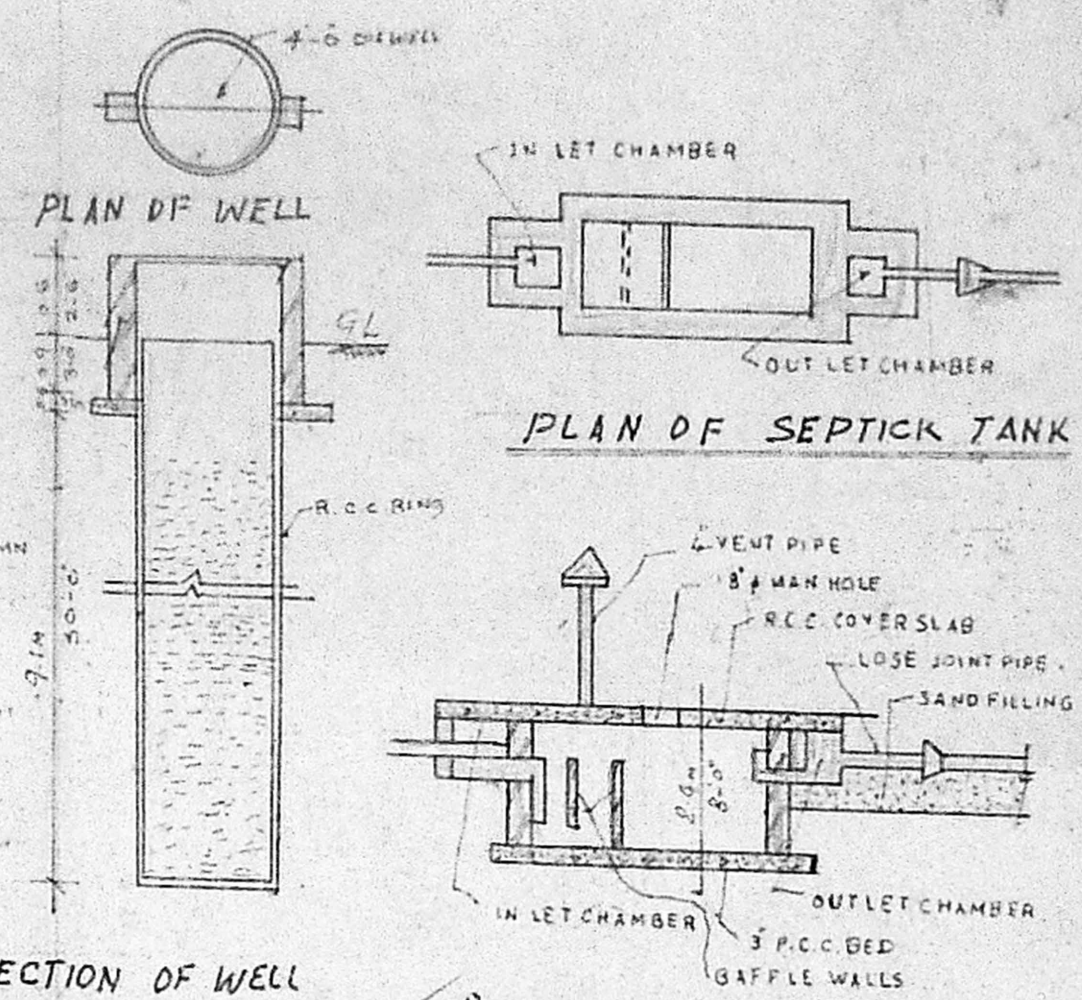


SECTION OF WELL


PLAN OF SEPTICK TANK

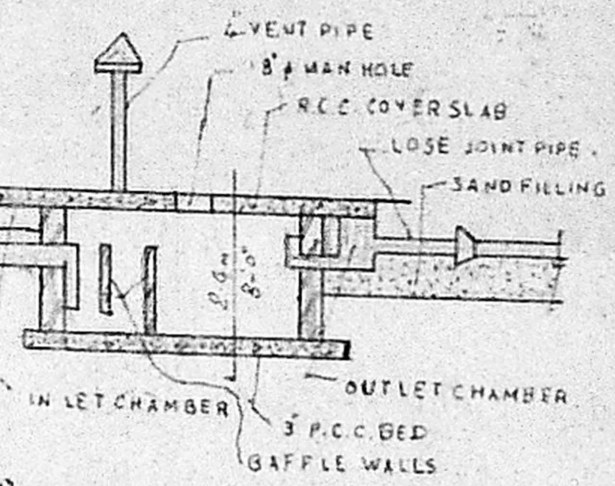


SECTION OF SEPTICK TANK

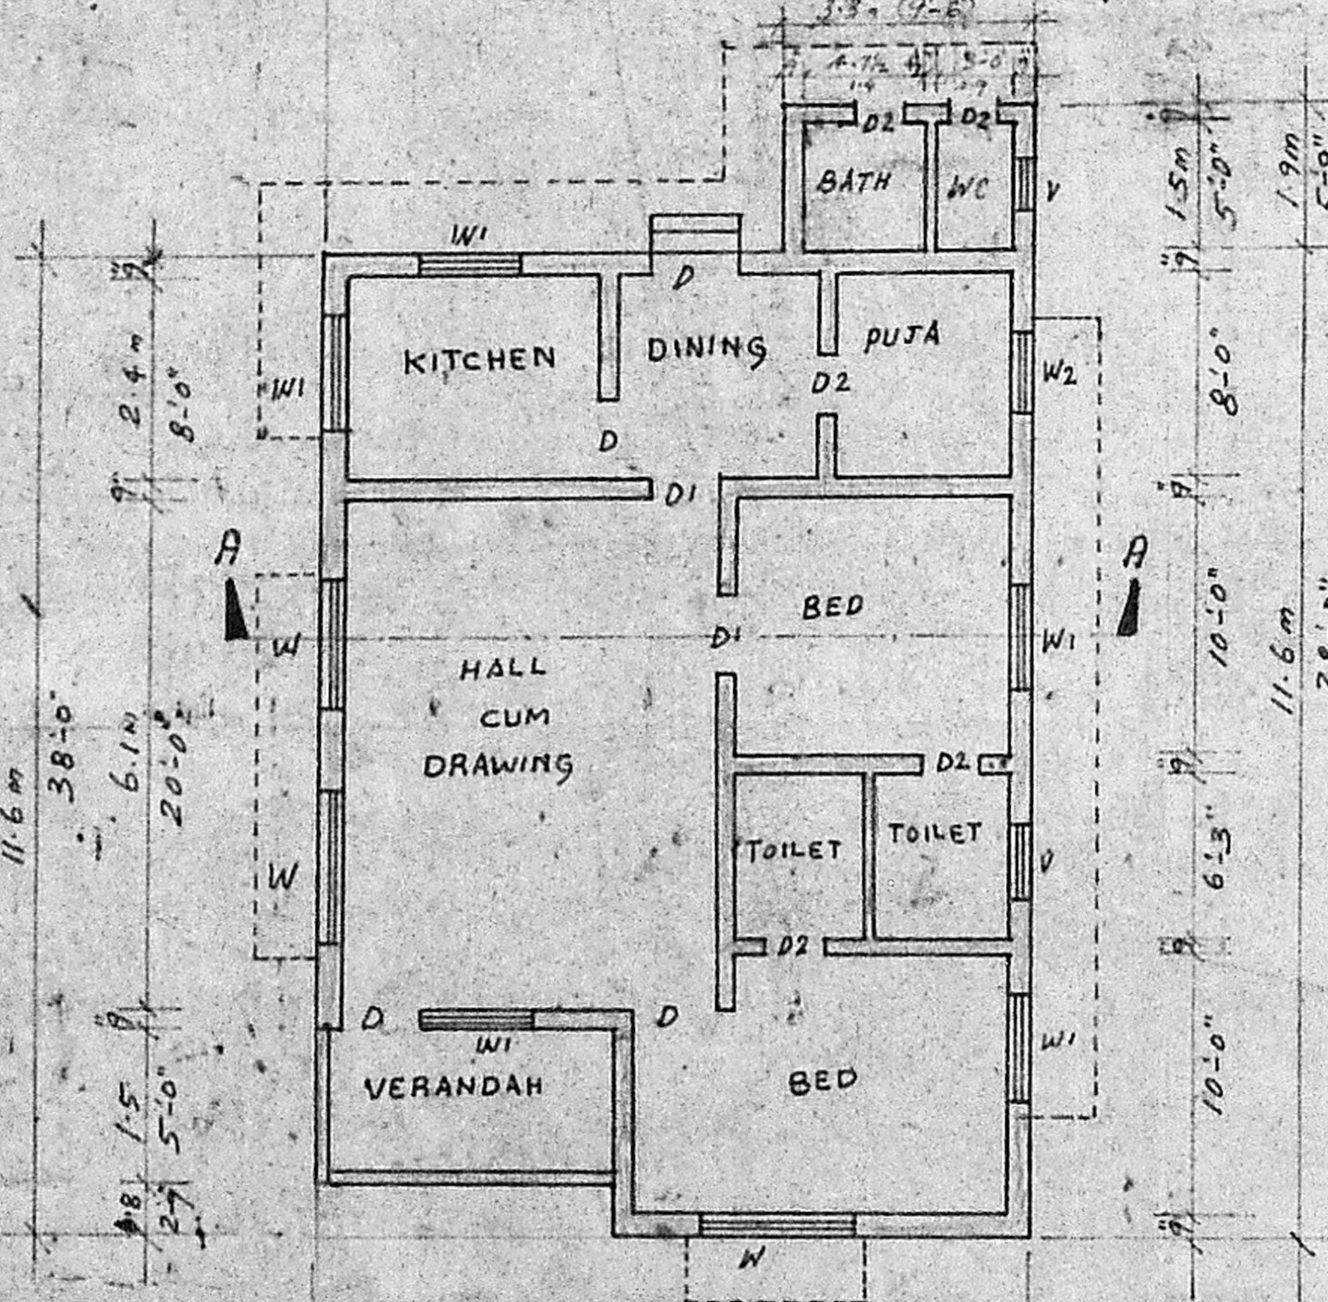

GROUND FLOOR PLAN

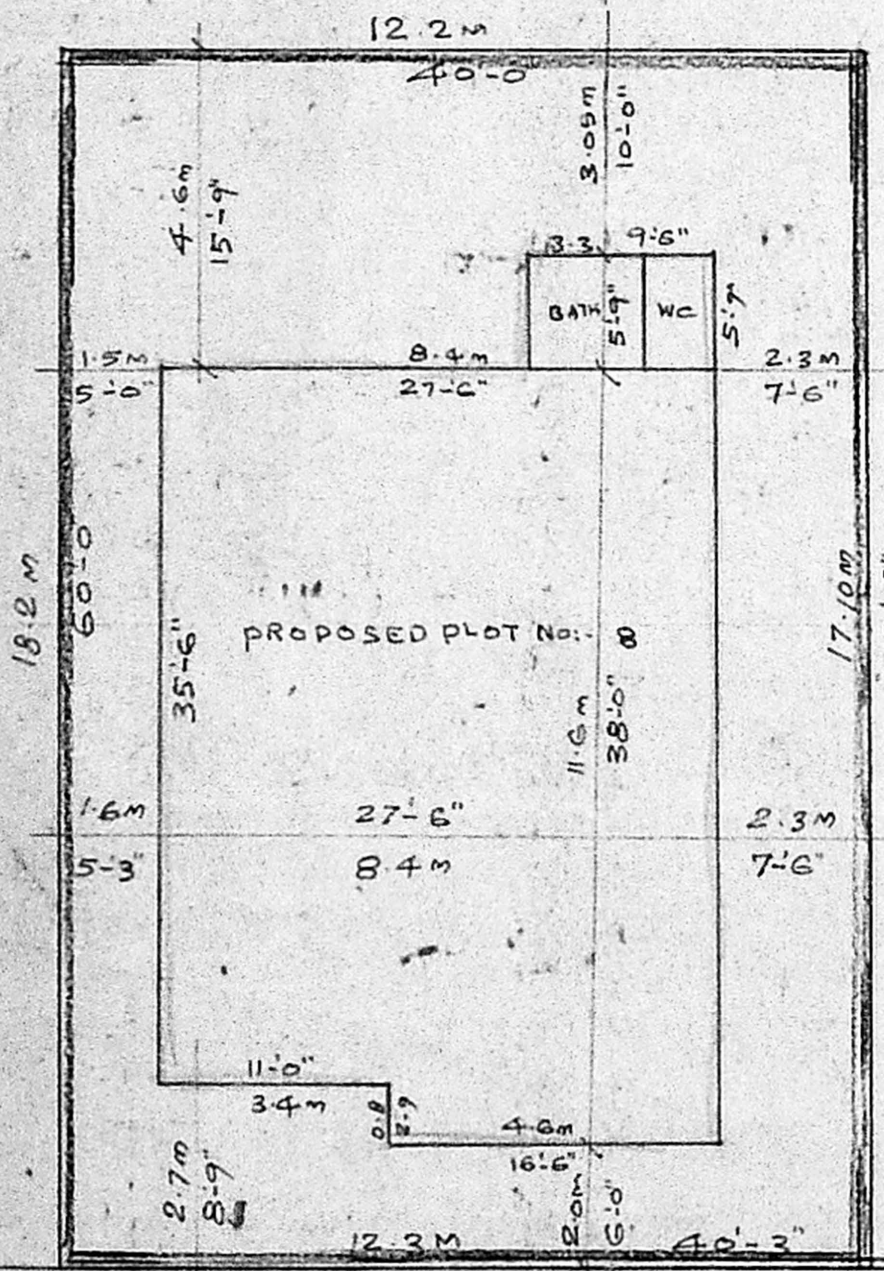

SITE PLAN

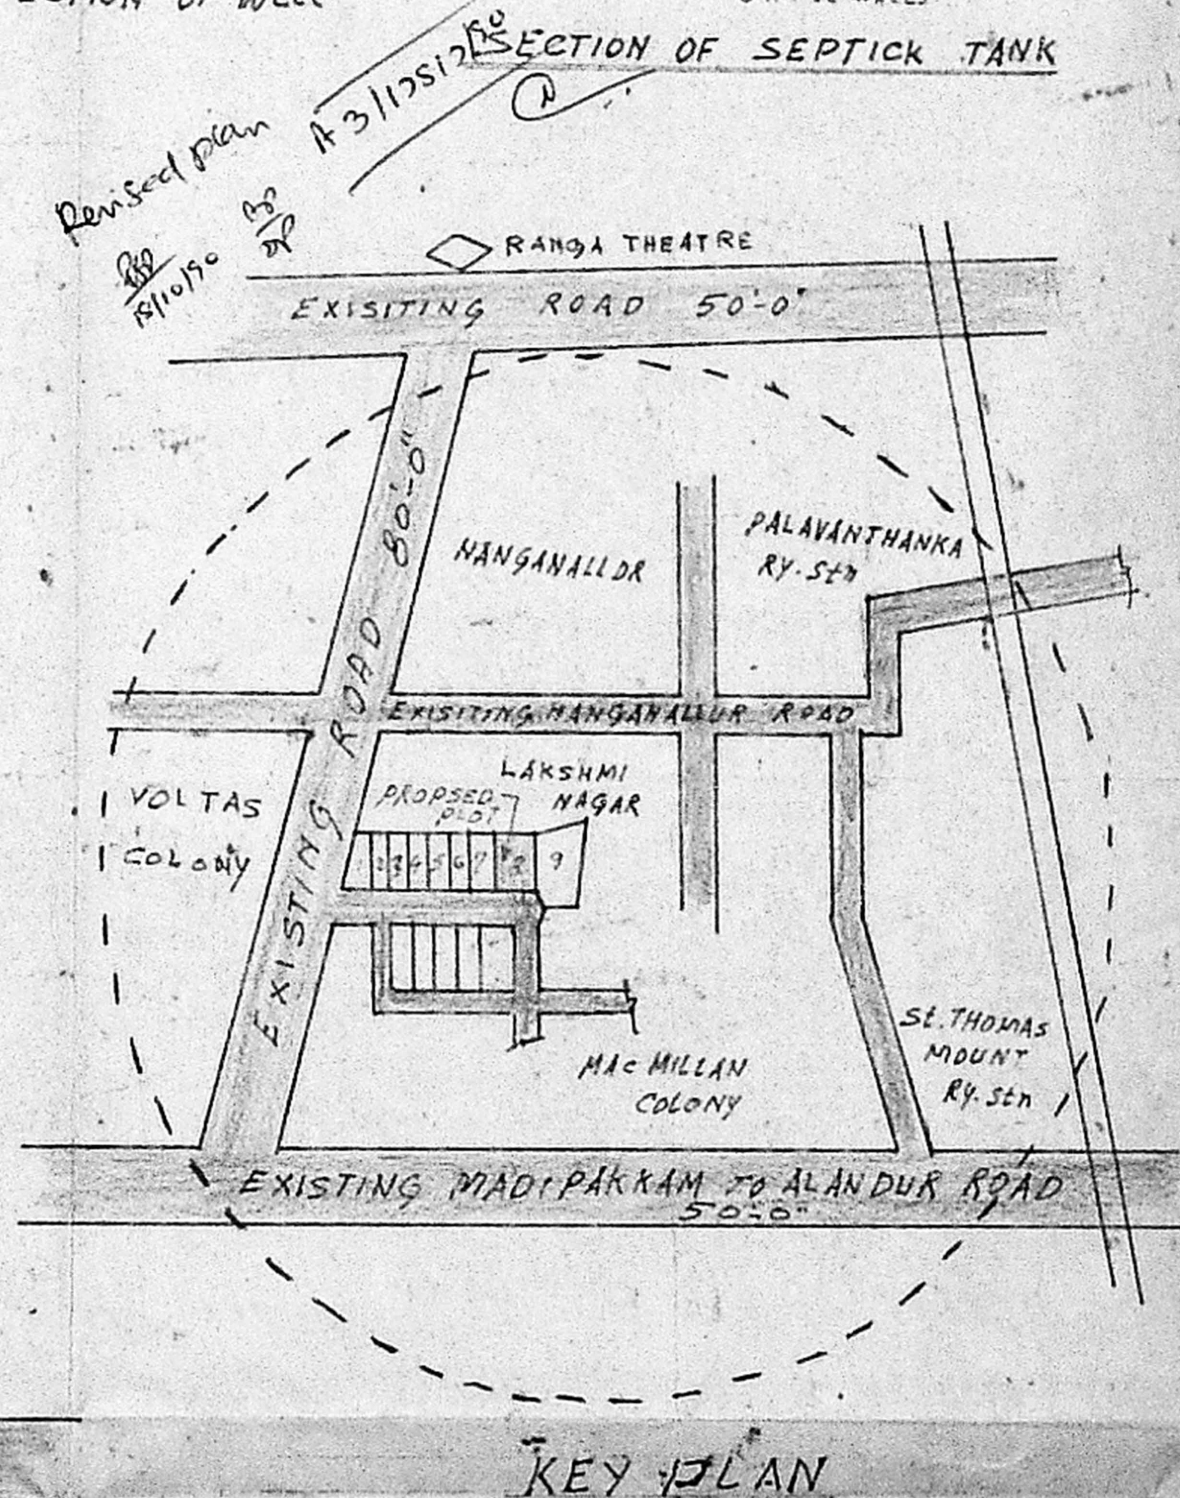

KEY PLAN

JOINERY DETAILS

1	D	DOOR	1.0M X 2.0M	3'-3" X 6'-6"
2	D1	DOOR	0.9M X 2.0M	3'-0" X 6'-6"
3	D2	DOOR	0.8M X 1.8M	2'-6" X 6'-0"
4	W	WINDOW	1.4M X 1.2M	4'-6" X 4'-0"
5	W1	WINDOW	0.9M X 1.2M	3'-0" X 4'-0"
6	W2	WINDOW	0.9M X 1.1M	3'-0" X 3'-6"
7	V	VENTILATOR	0.9M X 0.5M	3'-0" X 1'-6"
8	C.B	CUBBOARD	1.2M X 1.8M	4'-0" X 6'-0"

BRIEF SPECIFICATION

- FOUNDATION :- P.C.C. 1:4:8 OVER SAND FILLING
- BRICK WORK IN SUPER STRUCTURE :- BRICK WORK IN C.M. 1:6
- R.C.C. PILLERS, ROOFING, PLINTH BEAM, R.C.C. LINTEL, R.C.C. SUNSHADE :- R.C.C. 1:2:4 WITH NOMINAL REINFORCEMENT
- FLOORS :- P.C.C. 3/2 THK. PLASTERED WITH C.M. 1:4 : 1/2 THK. AND TOP MOSAIC
- FINISH :- ALL EXPOSED BRICK WALL TO BE PLASTERED WITH C.M. 1:5 : 1/2 THK.
- PAINTING :- ALL WOOD AND STEEL WORK TO BE PAINTED WITH 2 COATS OF ENAMEL PAINTS

- PLOT AREA 223 M² 2400 SAFT
- PLINTH AREA 102 M² 1099 SAFT

- PLOT BOUNDARY
- PROPOSED CONSTRUCTION
- ROADS

SCALE:- 1" = 8'-0" all dimension are in "M"

Bagavathiammal
(OWNER)

K. VENUGOPAL
AEE (Rtd)
CONSULTING CIVIL ENGINEER
LICENSE SURVEYOR CLASS I
CORPORATION OF MADRAS
3, NELLAPPA STREET
NUNBAMBAKKAM LAKE AREA
MADRAS-600 034
(LICENSED SURVEYOR)