



REVISED G.F. PLAN AND PROPOSED F.F. BUILDING PLAN AT DOOR NO 4, PLOT NO 58, S. NO PART OF 413, MADURAVAYAL VILLAGE, ASTALAKSHMI NAGAR, MADRAS 116. SCALE 1:100.

PREVIOUS PLAN SANCTIONED VIDE BA NO. 147/84 dt. 5.3.84

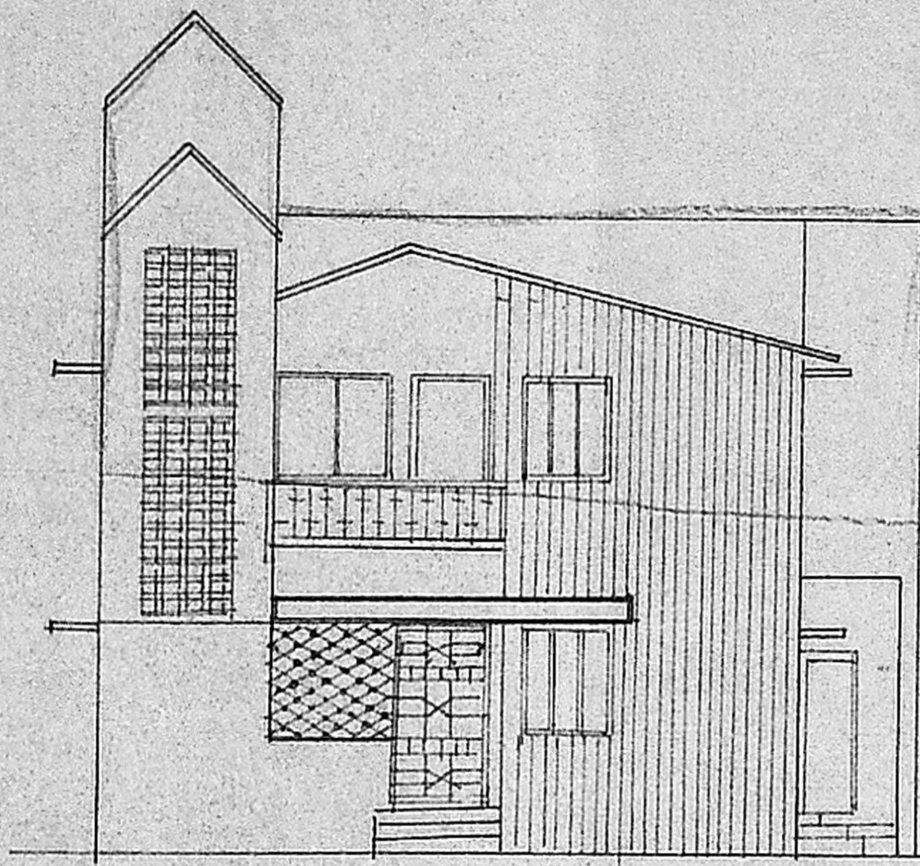

ELEVATION

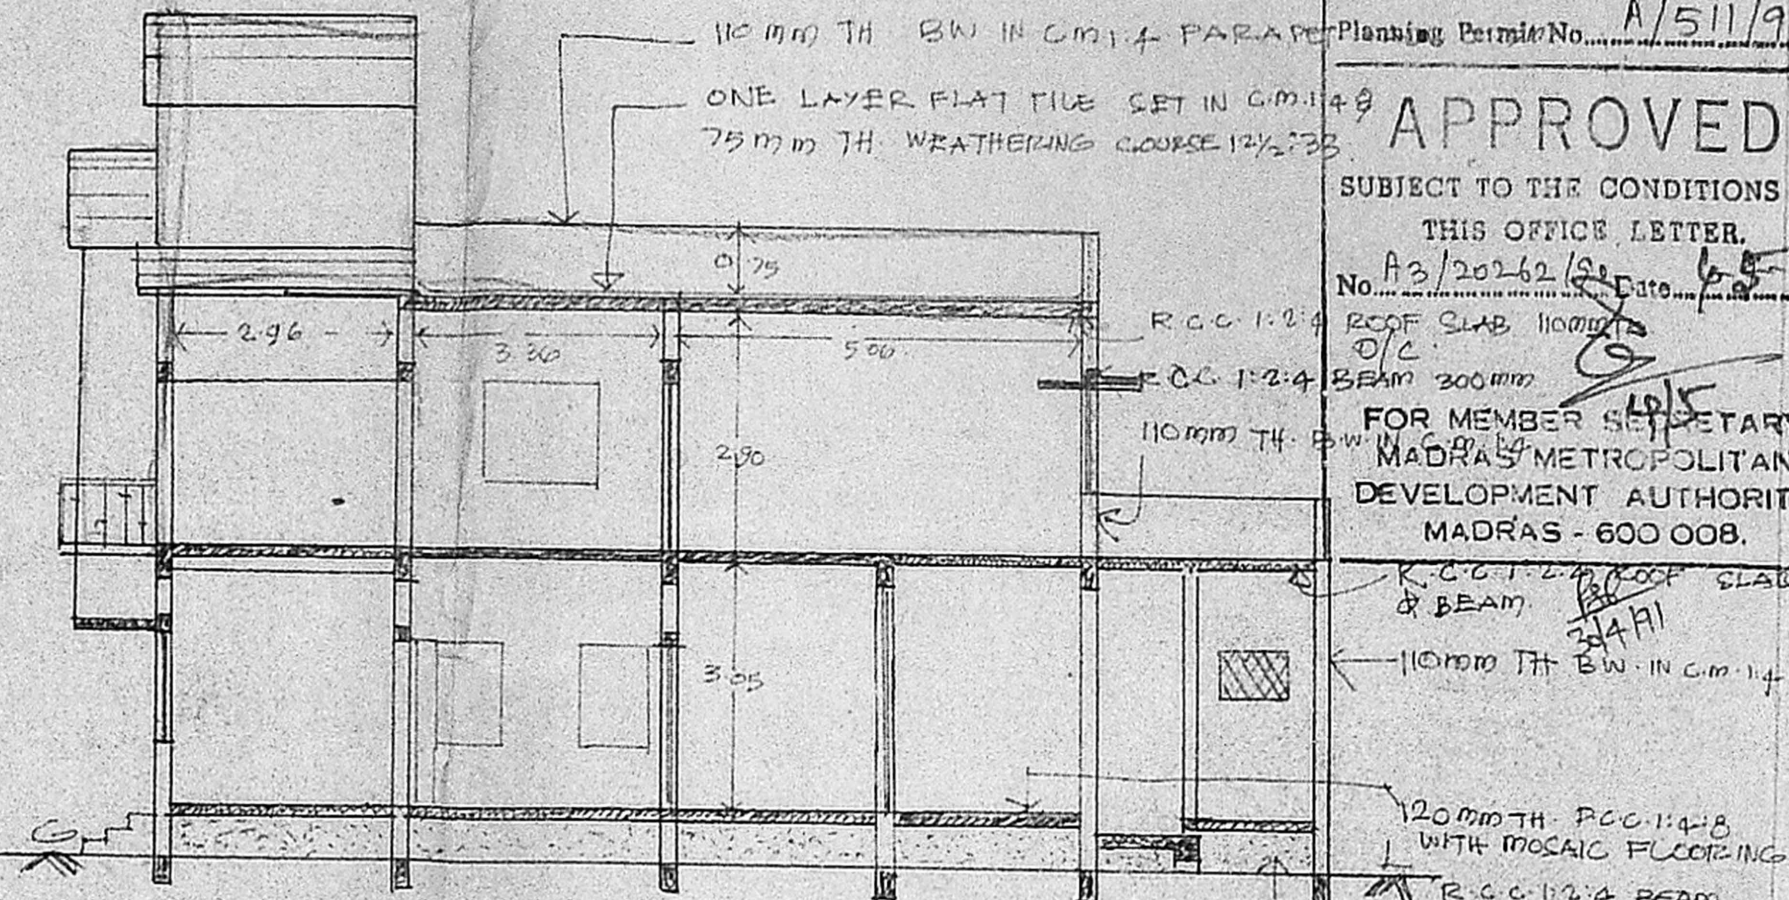

SECTION ON '55'

Planning Permit No. A/511/91


APPROVED

SUBJECT TO THE CONDITIONS IN THIS OFFICE LETTER.


No. A3/20262/91 Date: 6.5.91

FOR MEMBER SECRETARY
MADRAS METROPOLITAN
DEVELOPMENT AUTHORITY
MADRAS - 600 008.


110 MM TH. BW IN CM 1:4
R.C.C. 1:2:4 ROOF SLAB & BEAM
R.C.C. 1:2:4 BEAM 300 MM
120 MM TH. R.C.C. 1:2:4 WITH MOSAIC FLOORING
R.C.C. 1:2:4 BEAM SAND FILLING

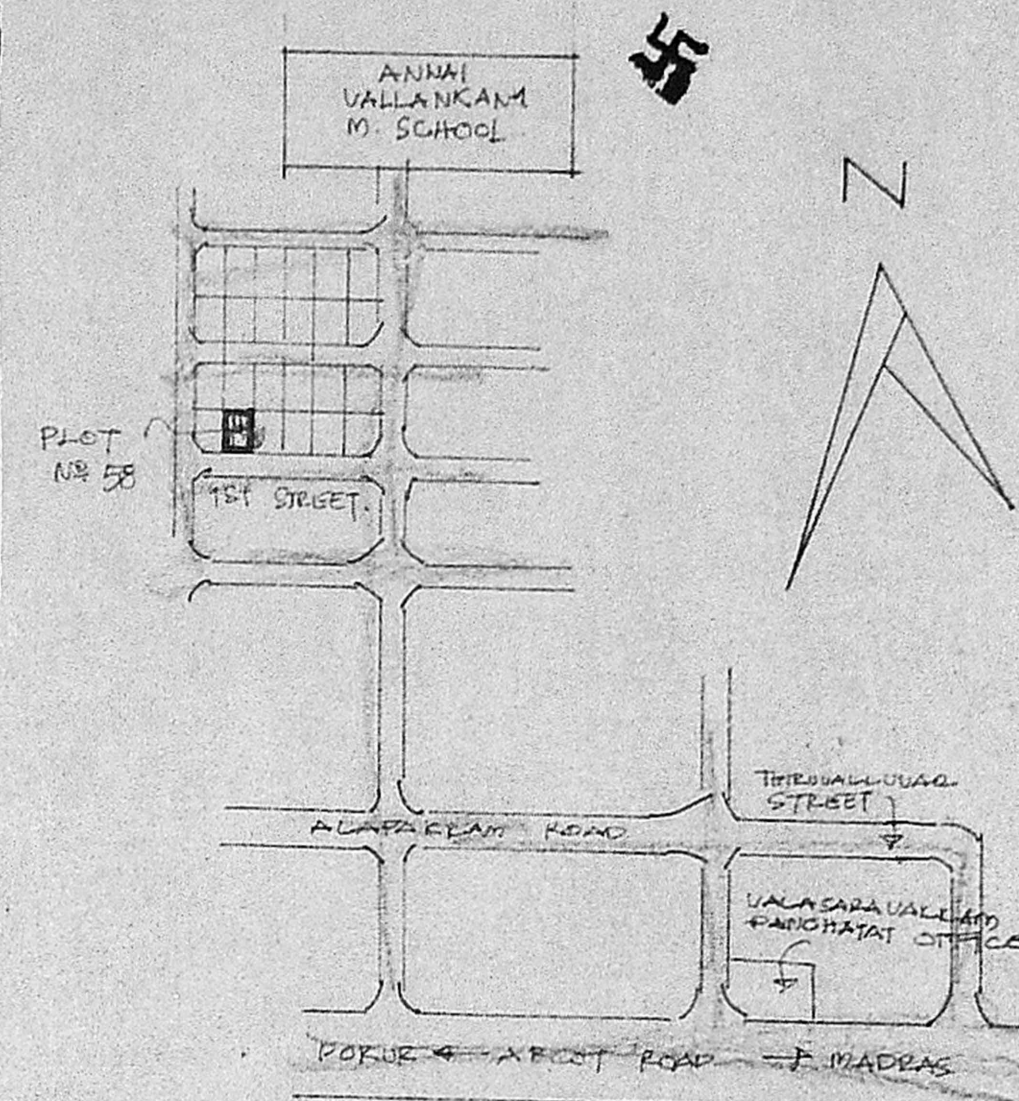

TOPO SKETCH (NOT TO SCALE)

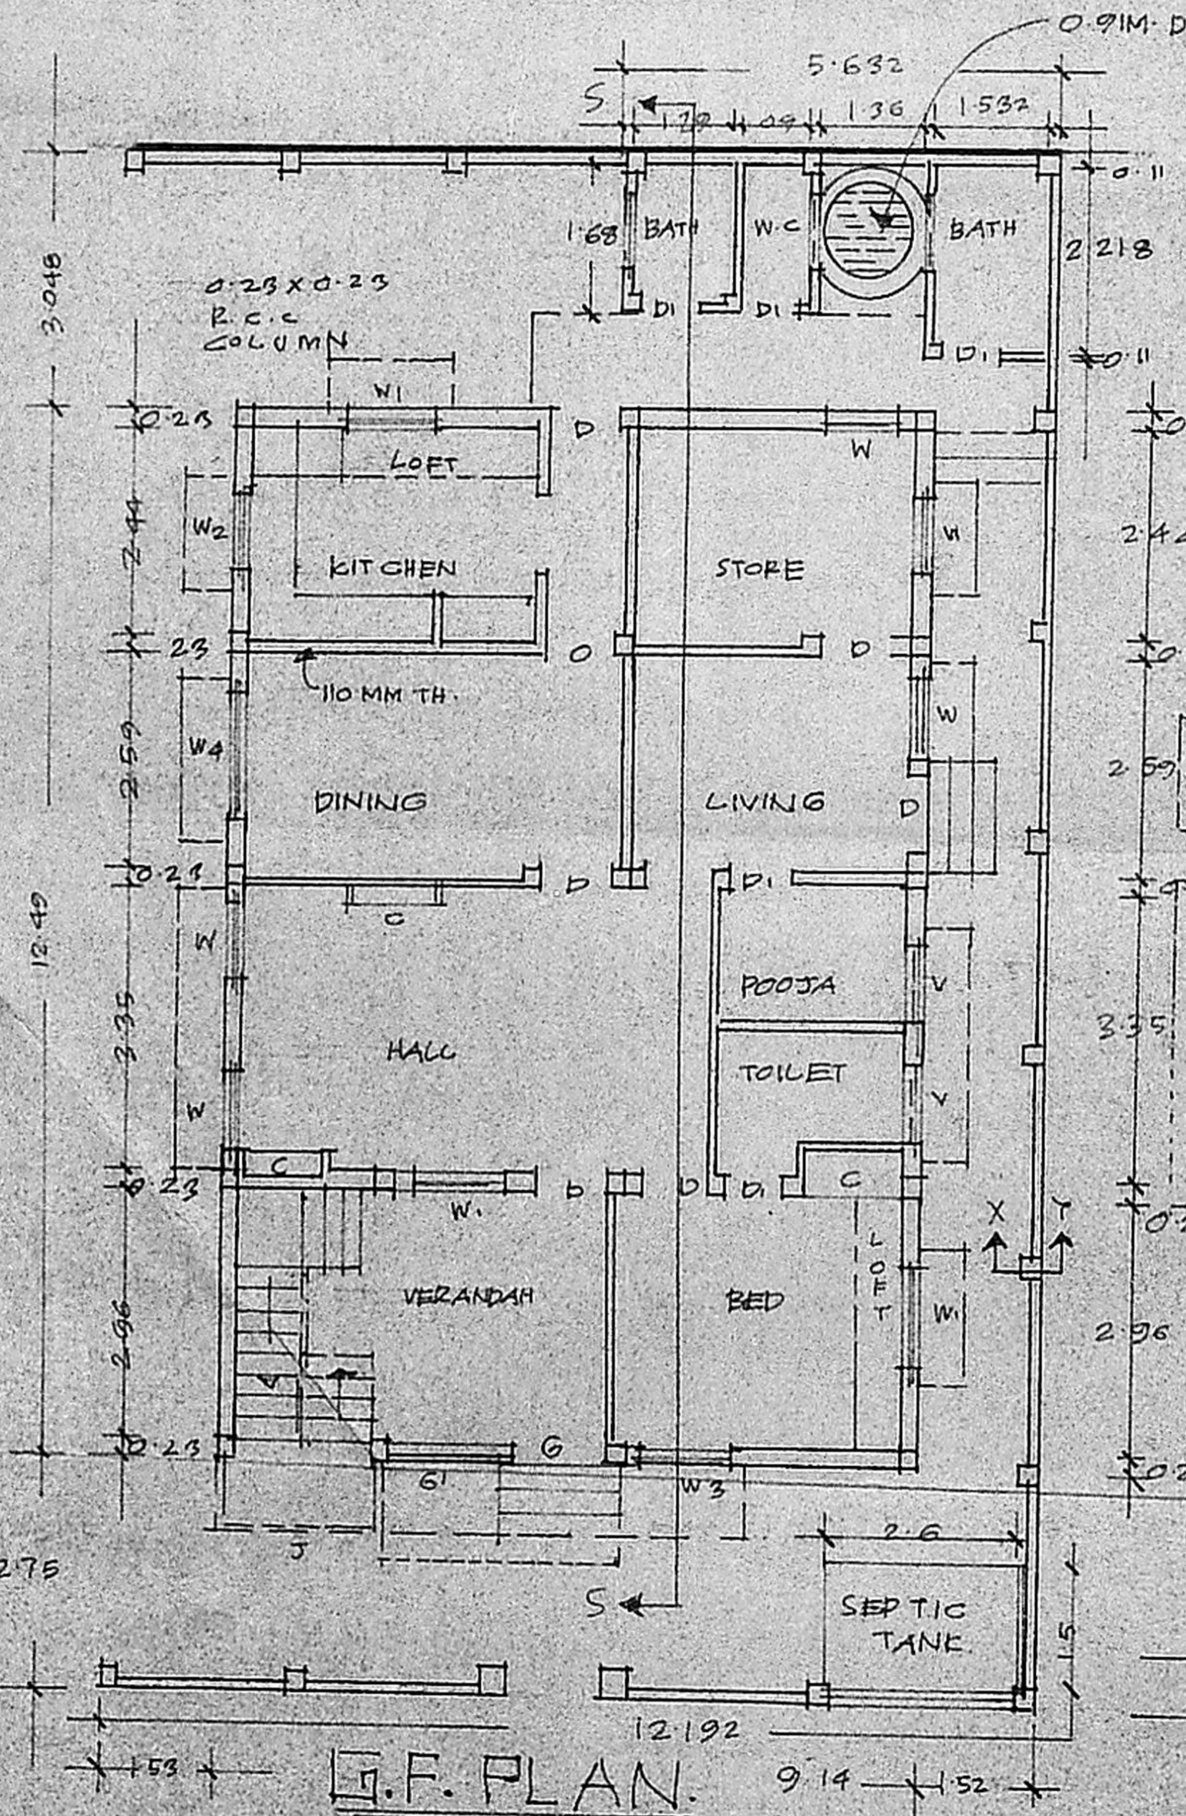


G.F. PLAN

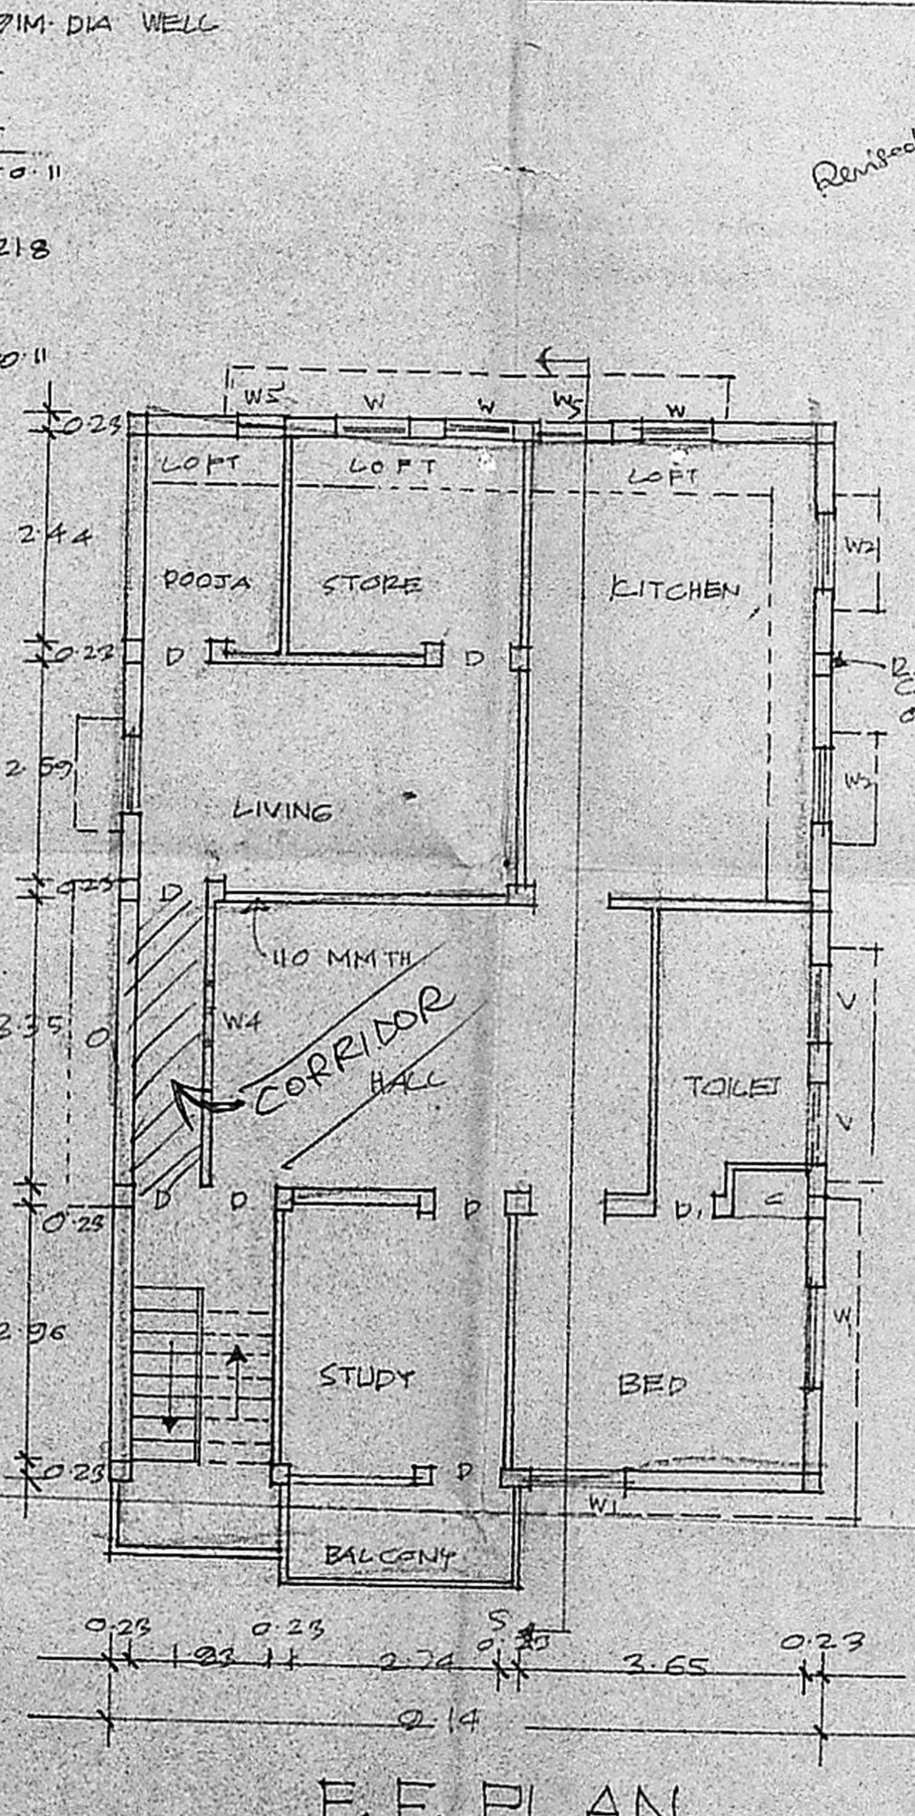


F.F. PLAN

Revised plan
A3/20262/91
16/3

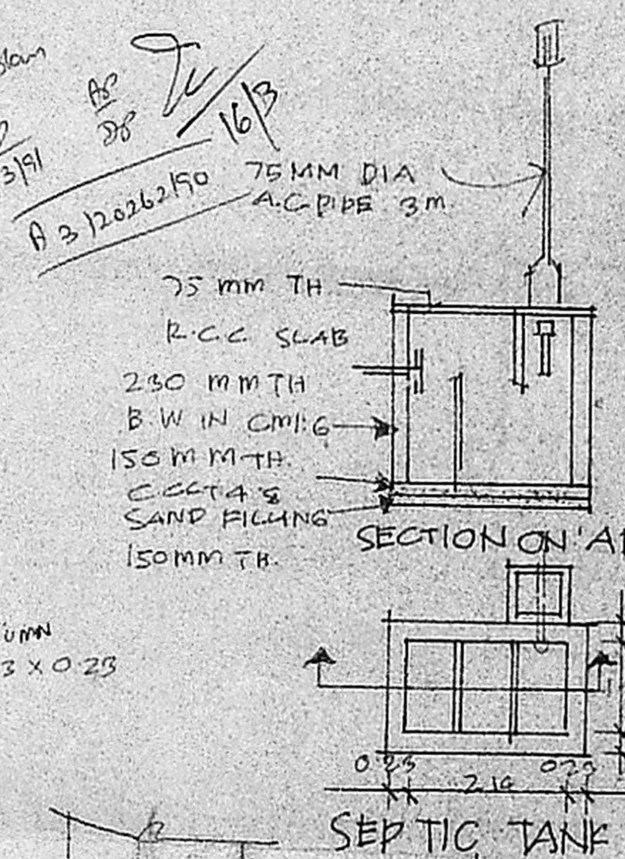

SECTION OF COLUMN

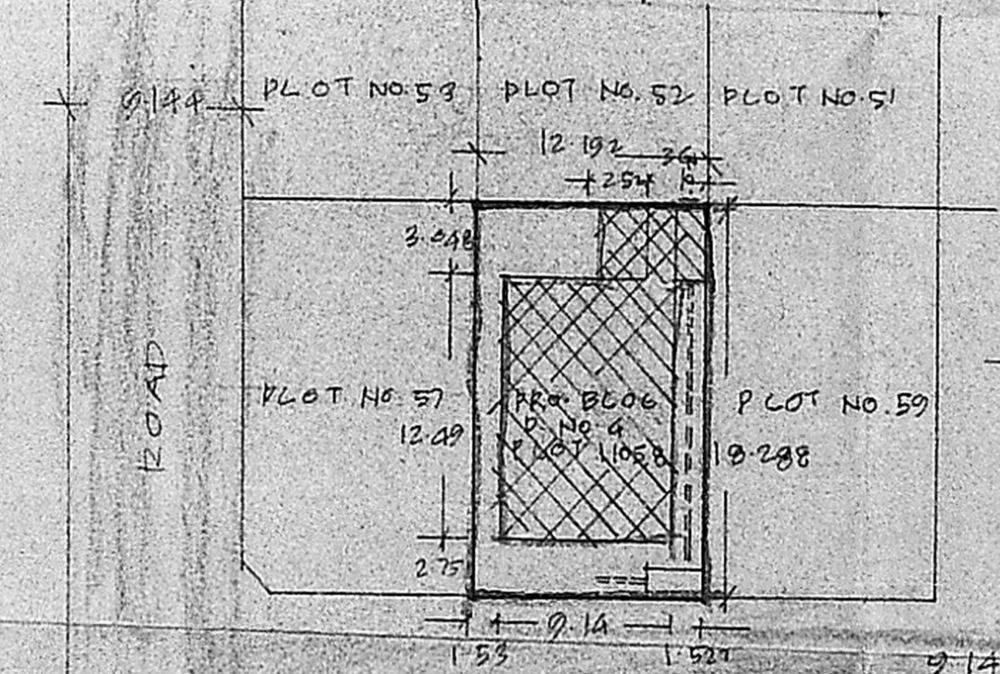

SITE PLAN SCALE 1:400

REFERENCE

D	PANELLED DOOR	0.91 X 2.00
DI	-DO-	0.76 X 2.00
O	OPEN	0.91 X 2.00
G	GRILL GATE	1.15 X 2.10
W	PANELLED WINDOW	0.91 X 1.25
W1	-DO-	1.25 X 1.25
W2	-DO-	0.91 X 0.91
W3	-DO-	1.25 X 1.35
W4	-DO-	1.52 X 1.25
V	PANELLED VENTILATOR	0.91 X 0.61
J	R.C. JALY	1.22 X 4.50
J1	-DO-	0.91 X 0.61
G1	GRILL WORK	1.65 X 1.35
C	CUP-BOARD	1.22 X 2.00
O1	OPEN	3.35 X 1.25
W5	PANELLED WINDOW	0.50 X 1.25
AREA OF THE PLOT		222.967 m ²
BUILDING AREA (G.F.)		127.180 "
AREA OF THE OPEN SITE		95.787 "
BUILDING AREA (F.F.)		108.718 m ²
STAIRCASE TREAD		= 0.250
RBE		= 0.175

G. Rao
OWNER

P. Mohan Rao, D.C.E.
LICENSED SURVEYOR
Corporation of Madras
REG No: 14
AMBATTUR TOWN SHIP
ALANDUR MUNICIPALITY
Consulting Engineer & Contractors
Office: 15, Madley Road
T. NAGAR, MADRAS 600 022

WELL SECTION

G.F. 114.75m
114.15
4.8