



FRONT ELEVATION

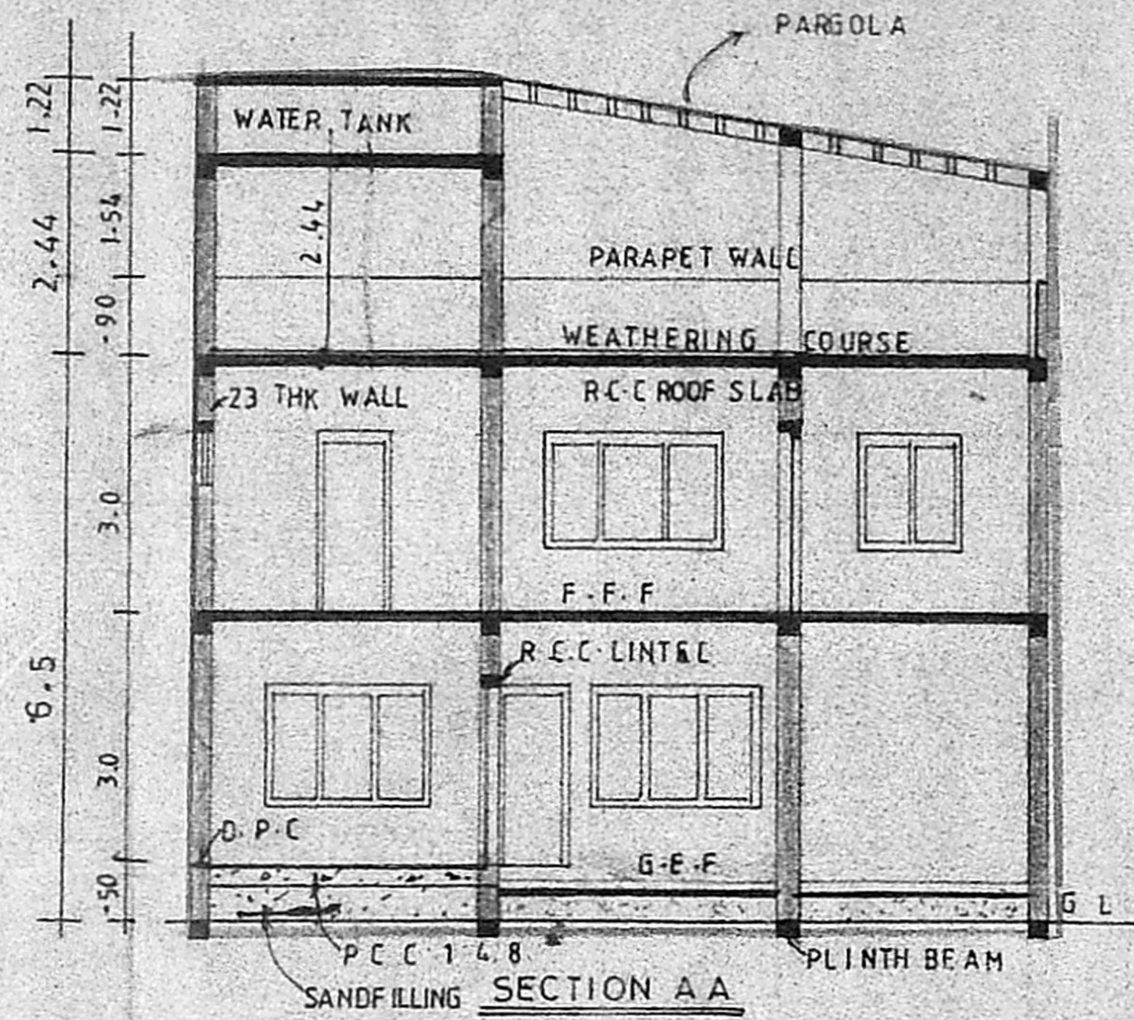


SECTION AA

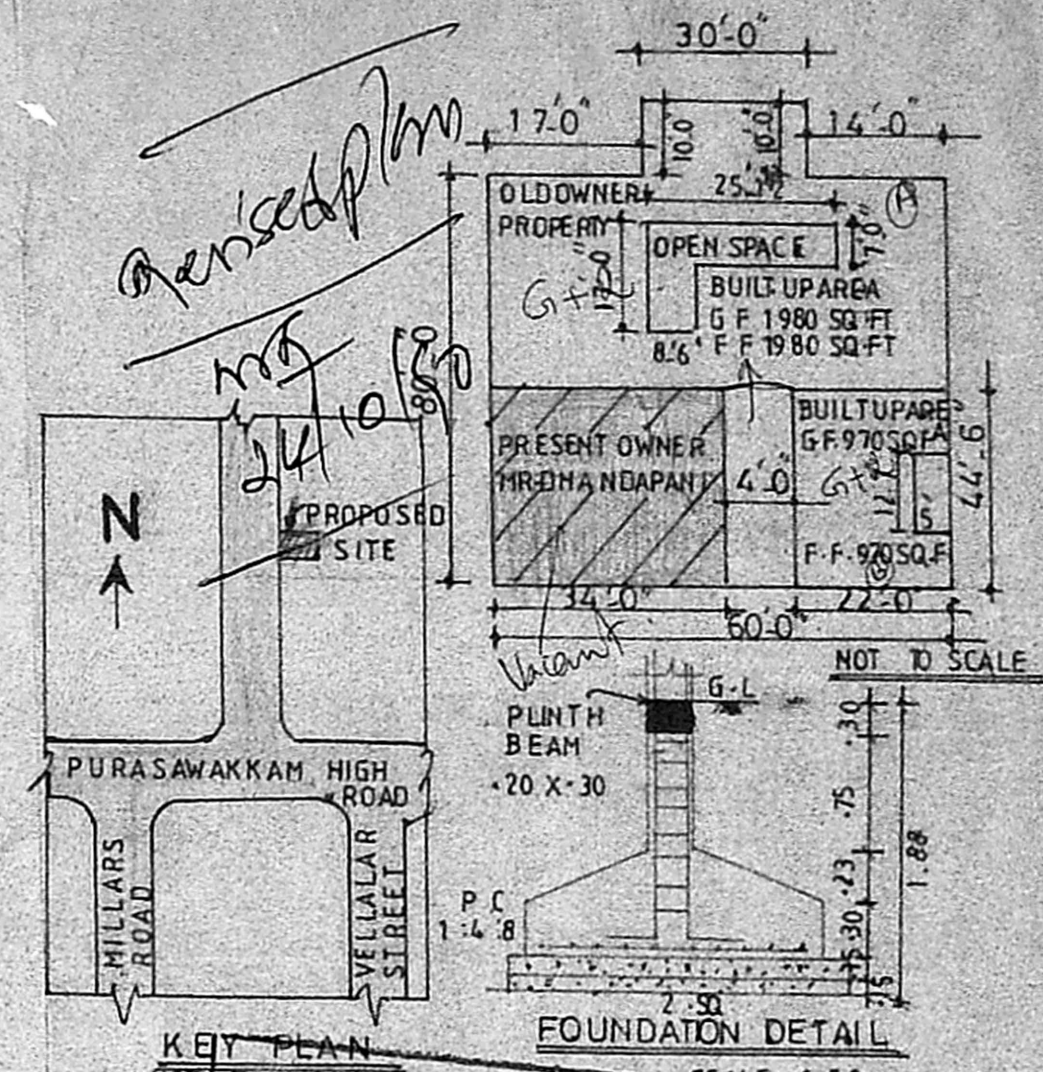


KEY PLAN


FOUNDATION DETAIL

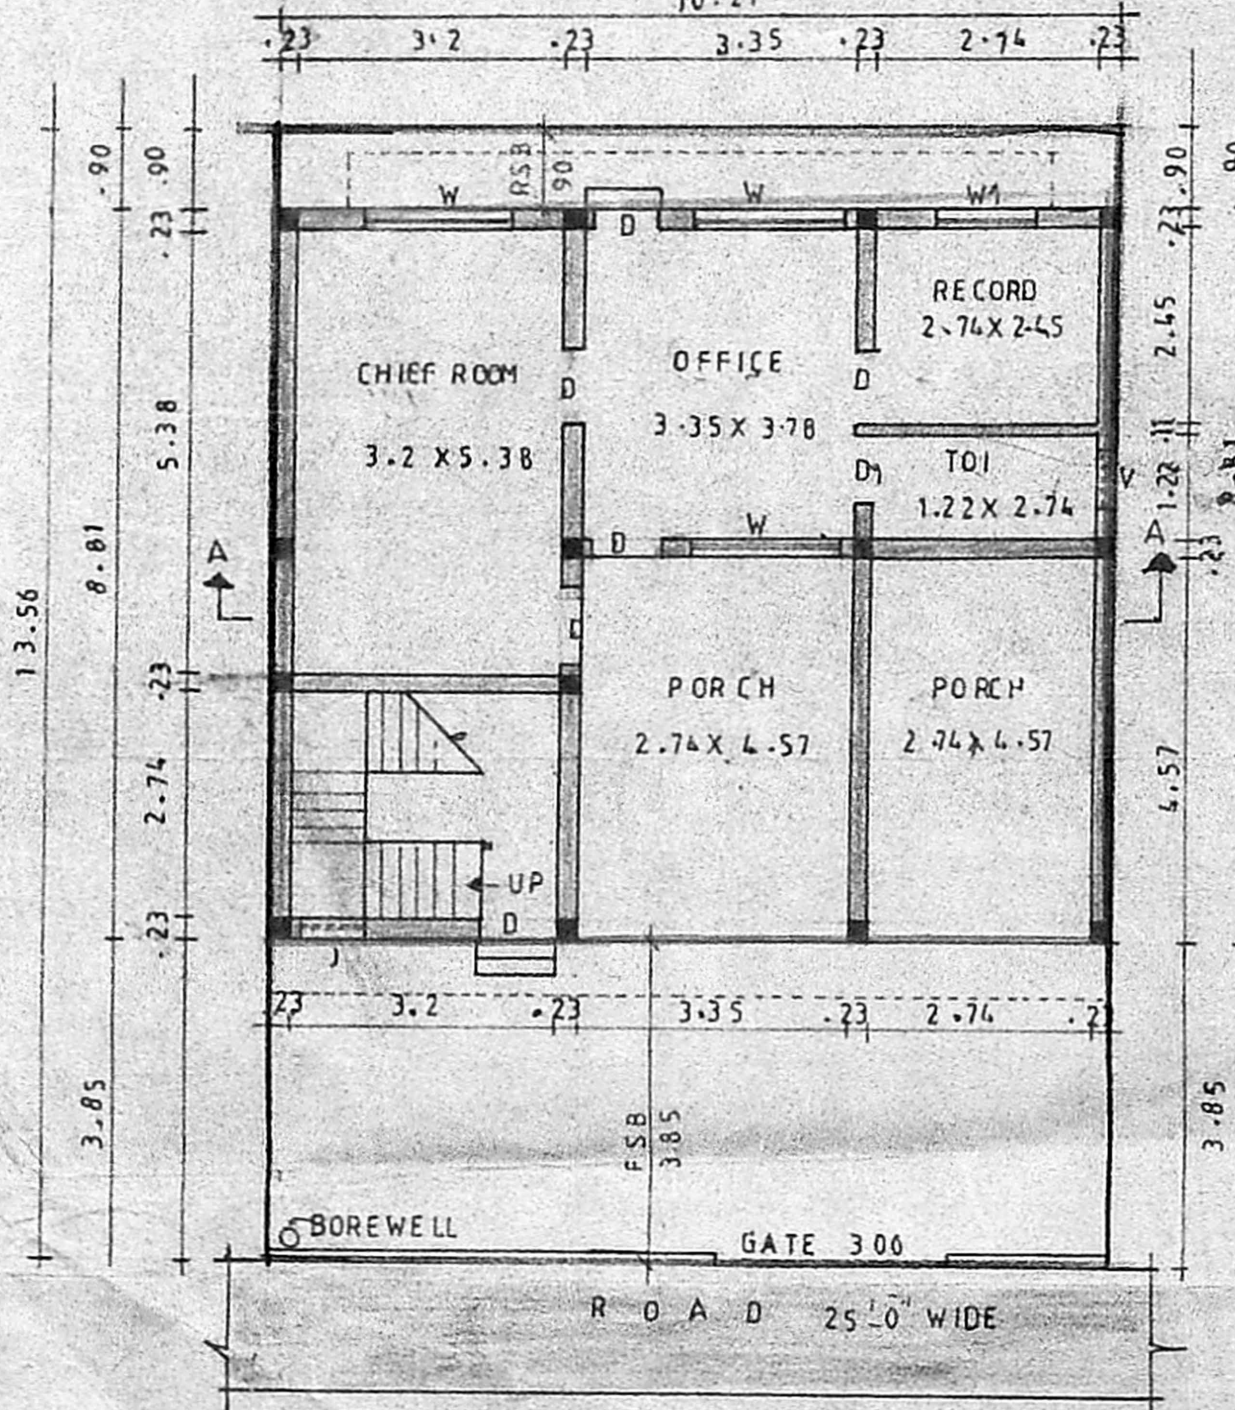

GROUND FLOOR WITH SITE PLAN

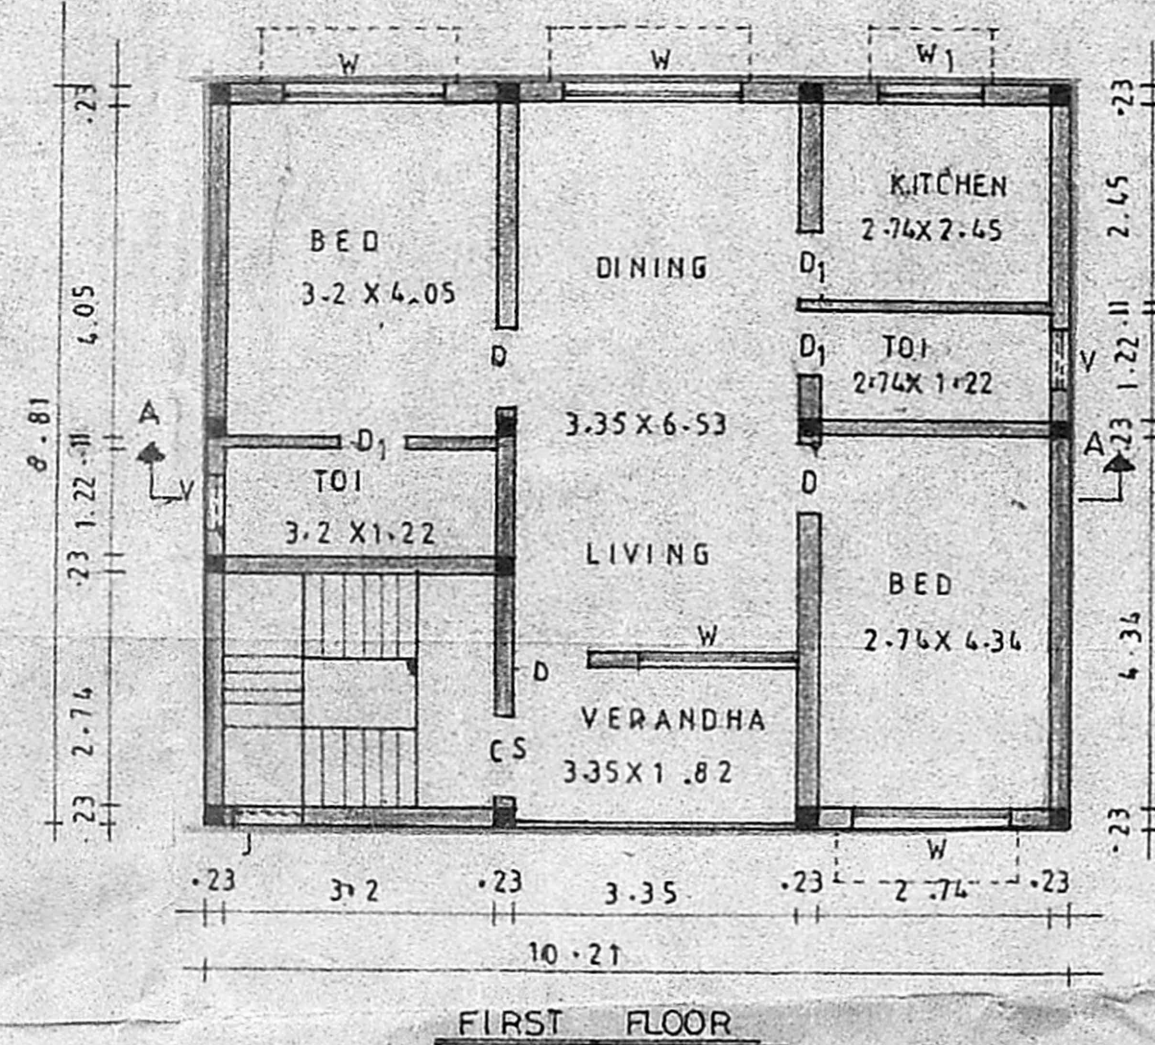

FIRST FLOOR

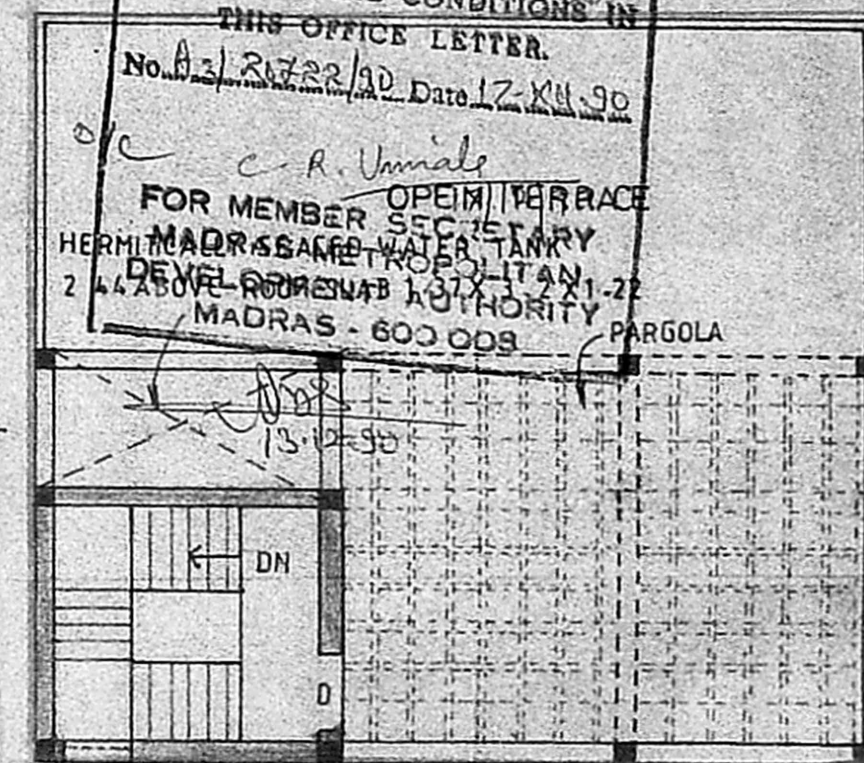

TERRACE PLAN

⊕ This would not confer any other rights to claim the plot in the residential plot except the title etc.

17/12/90

SCHEDULE OF JOINERY		
TYPE	DISCRIPTION	SIZE
D	DOOR	0.9 X 2.0
D1	DO	0.75 X 2.0
W	WINDOW	1.83 X 1.37
V	VENTILATOR	0.6 X 0.9
J	JOLLY	0.6 X -
CS	COLLAPSABLE SHUTTER	0.91 X 2.0
W1	WINDOW	1.22 X 1.37

AREA STATEMENT
 PLOT AREA 138.45 M²
 GROUND FLOOR 89.95 M²
 FIRST FLOOR 89.95 M²
 PLOT COVERAGE 65%

PROPOSED BUILDING AT NO.9,
 PANDARAM STREET, PURASAWAKAM,
 MADRAS - 7, OLD SURVEY NO: 349,
 NEW SURVEY NO.349/1, BLOCK NO.9.

REFERENCE:
 PROPOSED [Symbol] ROAD [Symbol] BOUNDRY [Symbol]
 EXISTING [Symbol] DEMOLISHING [Symbol]

OWNER: *[Signature]*
 SCALE: 1:100
 DATE: 15.10.90
 DRN BY: *[Signature]*
 CHKD BY: *[Signature]*

NOTE:-
 ALL SPECIFICATION AS PER N.B.C
 DIMENSIONS ARE IN METRE

ARCHITECTS:
suren associates

M. M. SURENDRAN
 M. ARCH, I.T./M.T.P., M.I.P.A., M.C.A.
 57, SOUTH USMAN ROAD,
 P.M.G. COMPLEX,
 T. NAGAR, MADRAS - 600 017