



FRONT ELEVATION

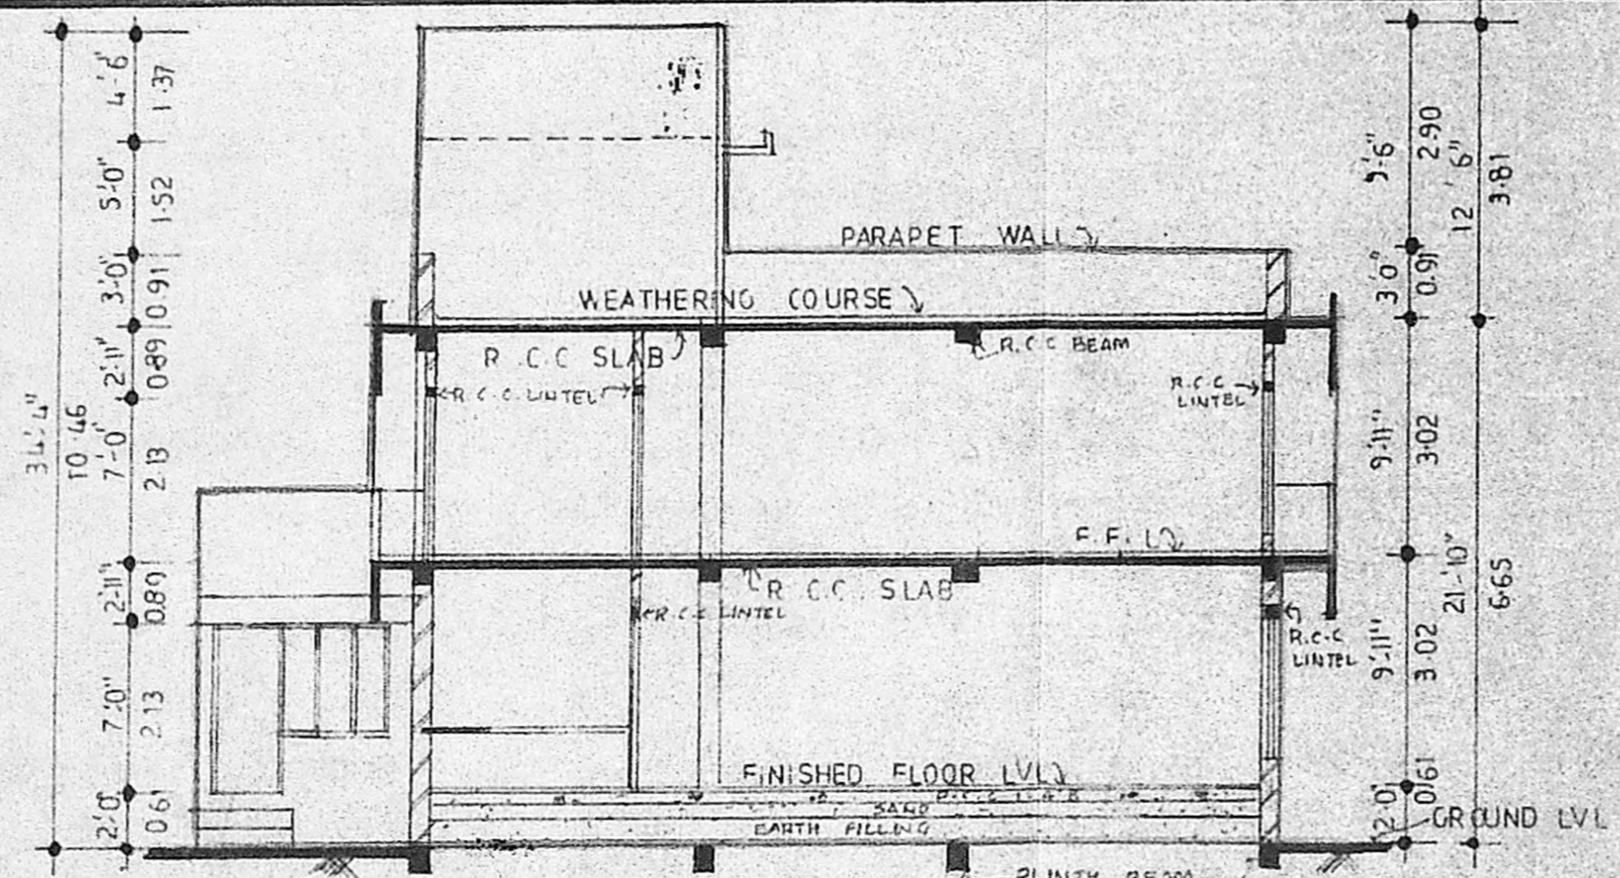


SECTION A A

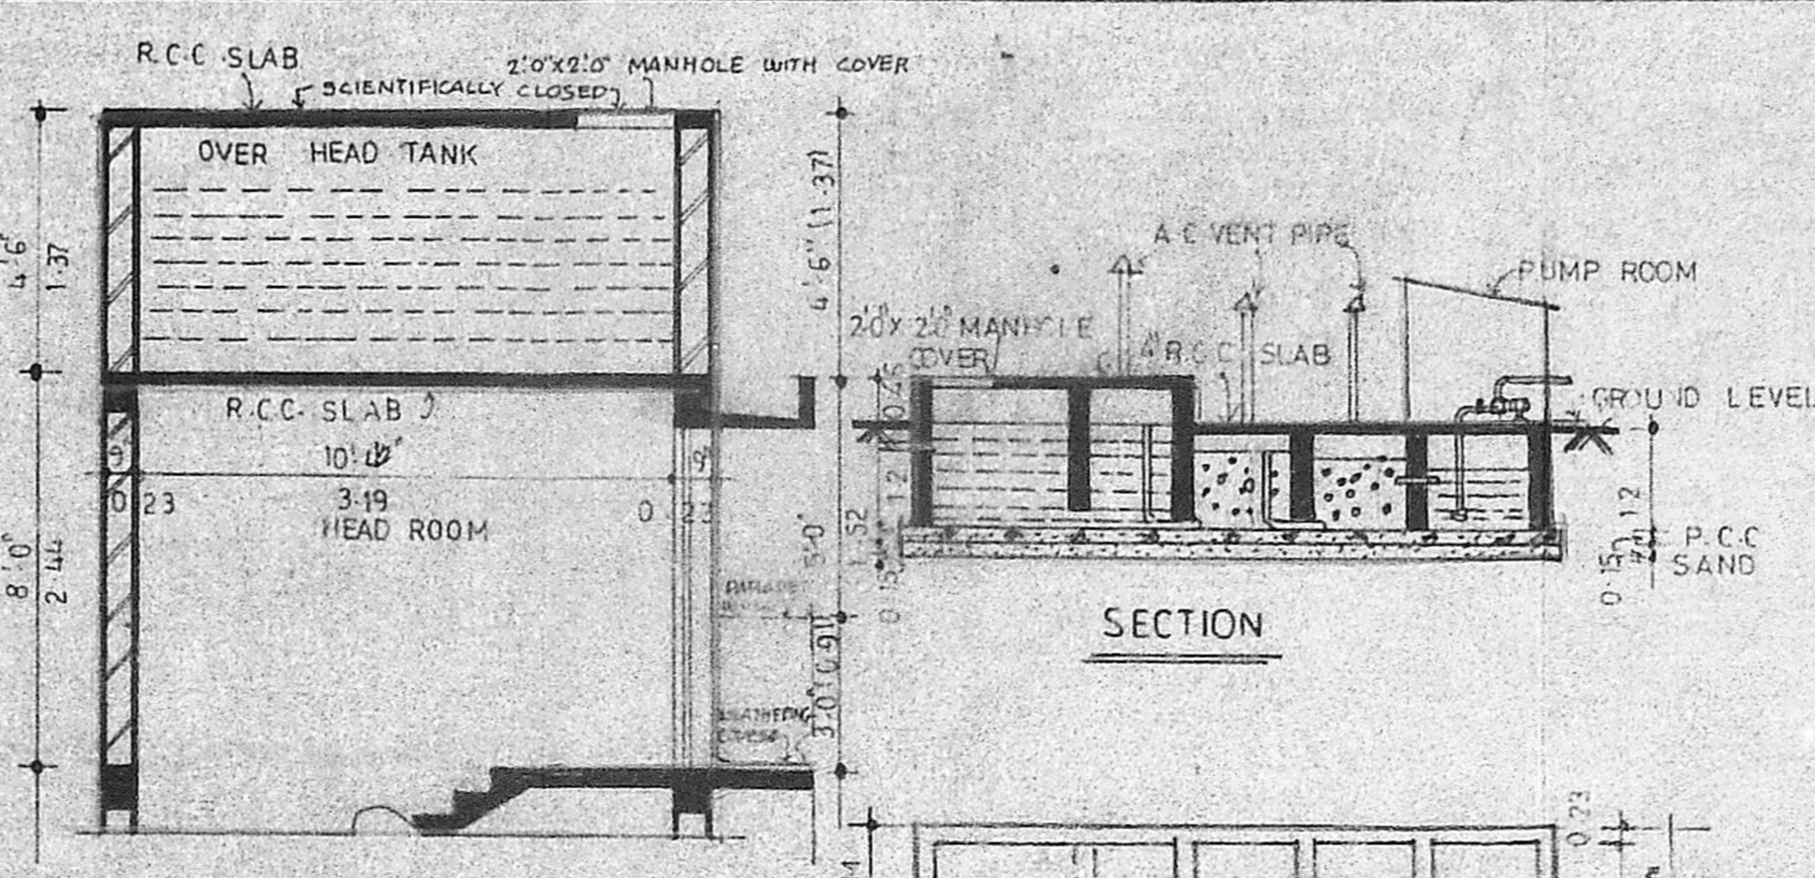


SECTION B B

OVER HEAD TANK DETAIL


SCALE: 1/4" = 1'-0"

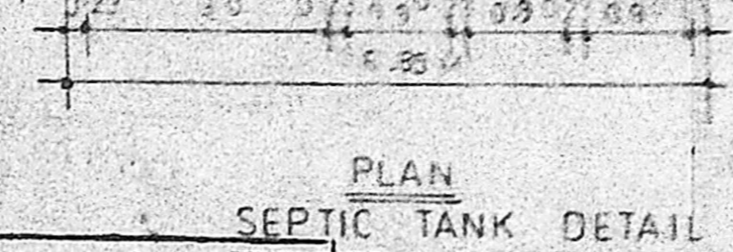


PLAN SEPTIC TANK DETAIL

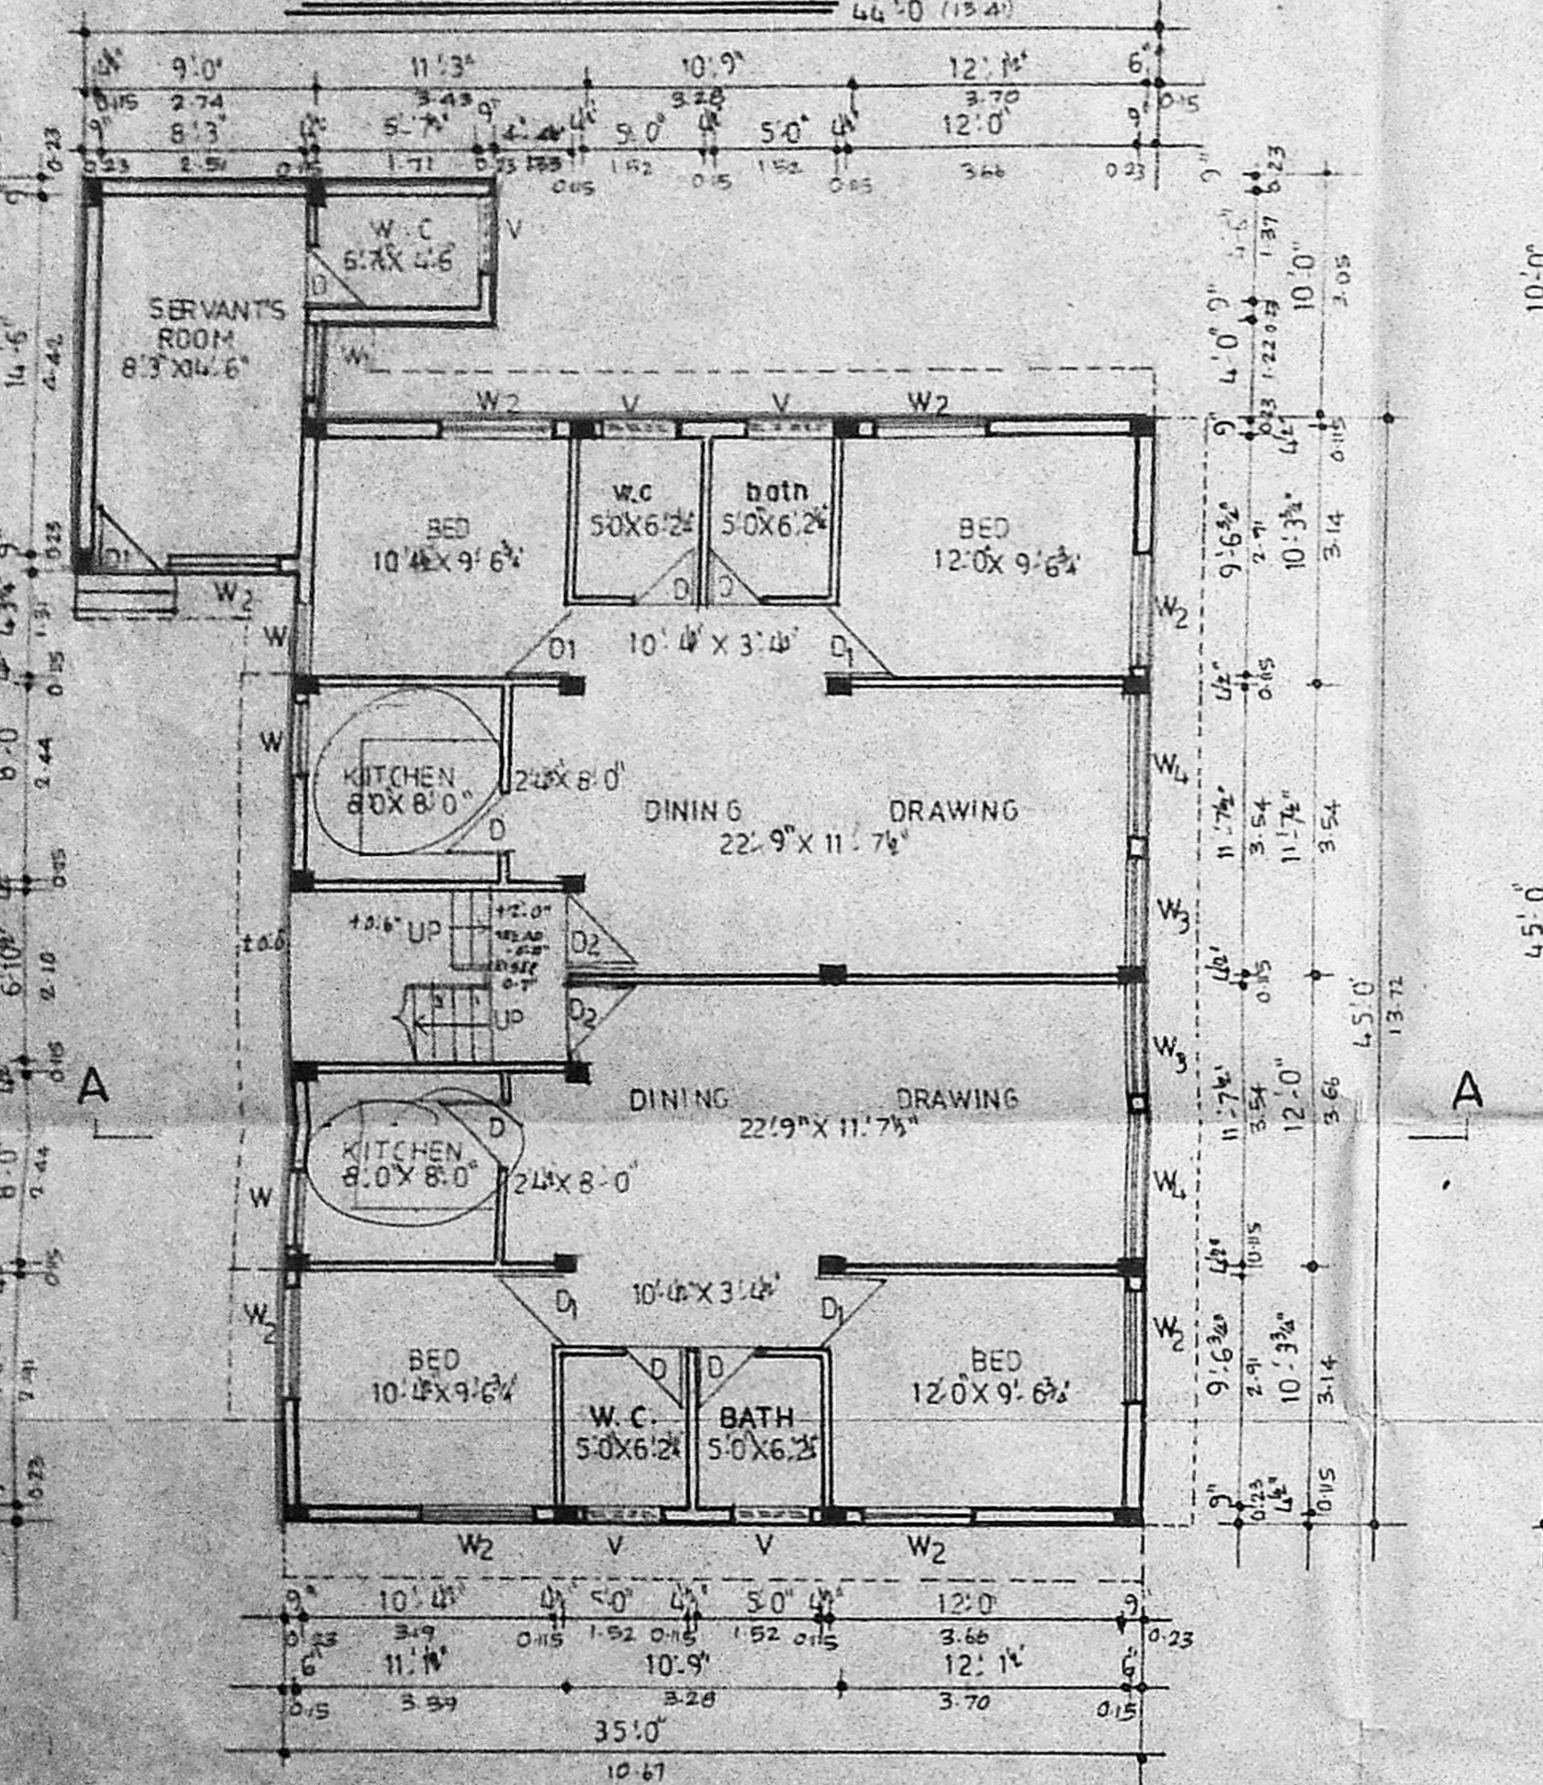


GROUND FLOOR PLAN

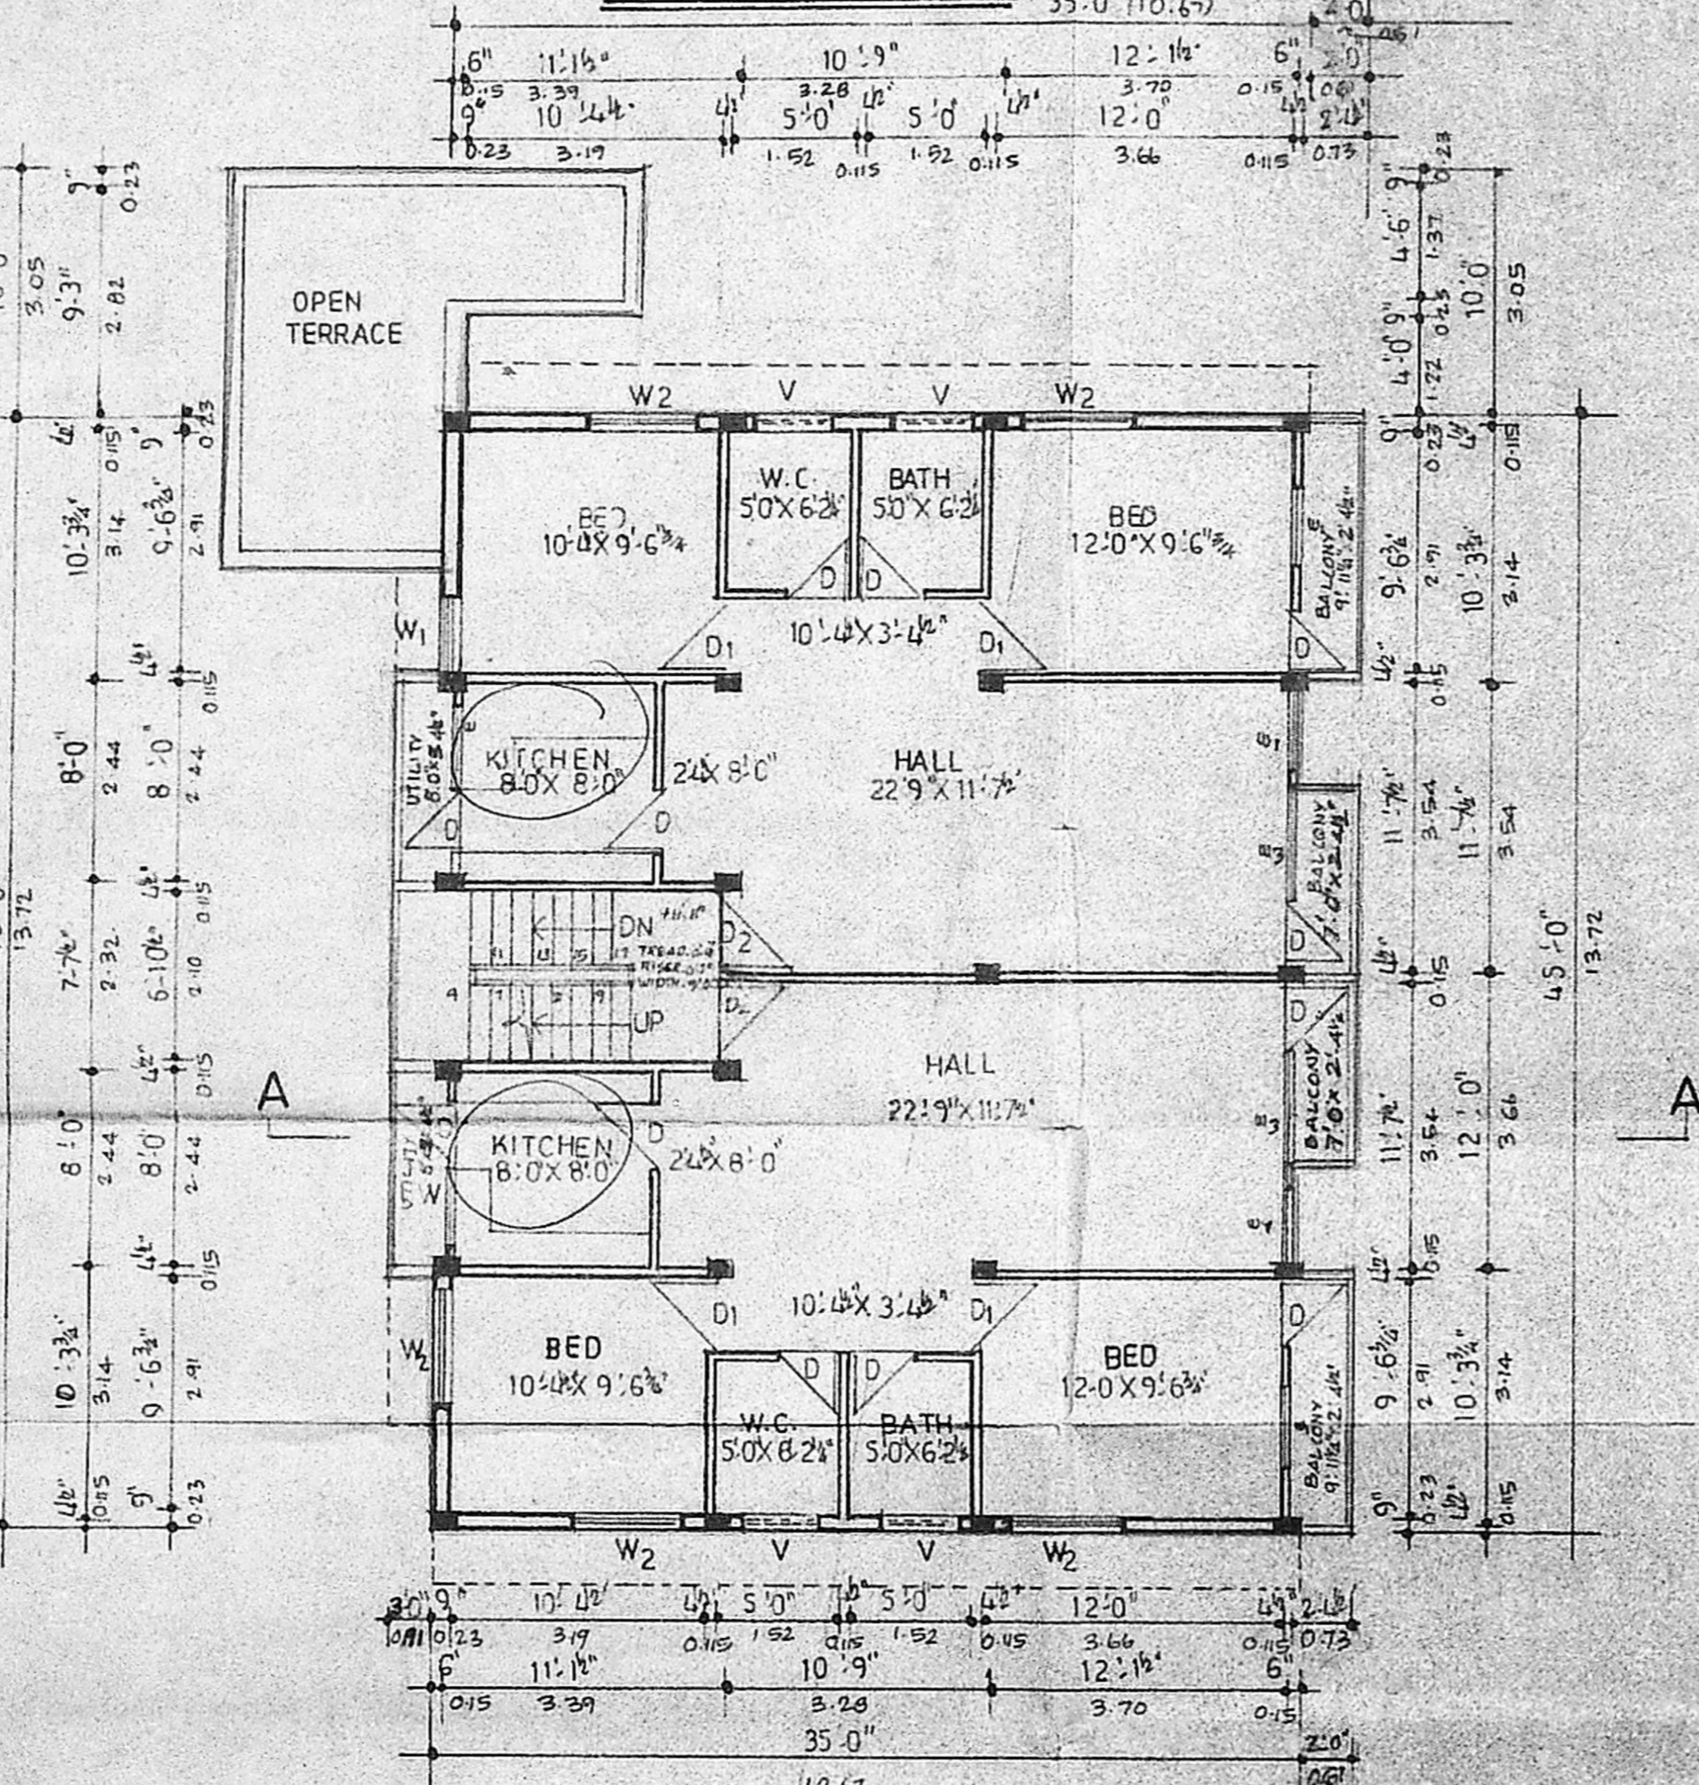


FIRST FLOOR PLAN

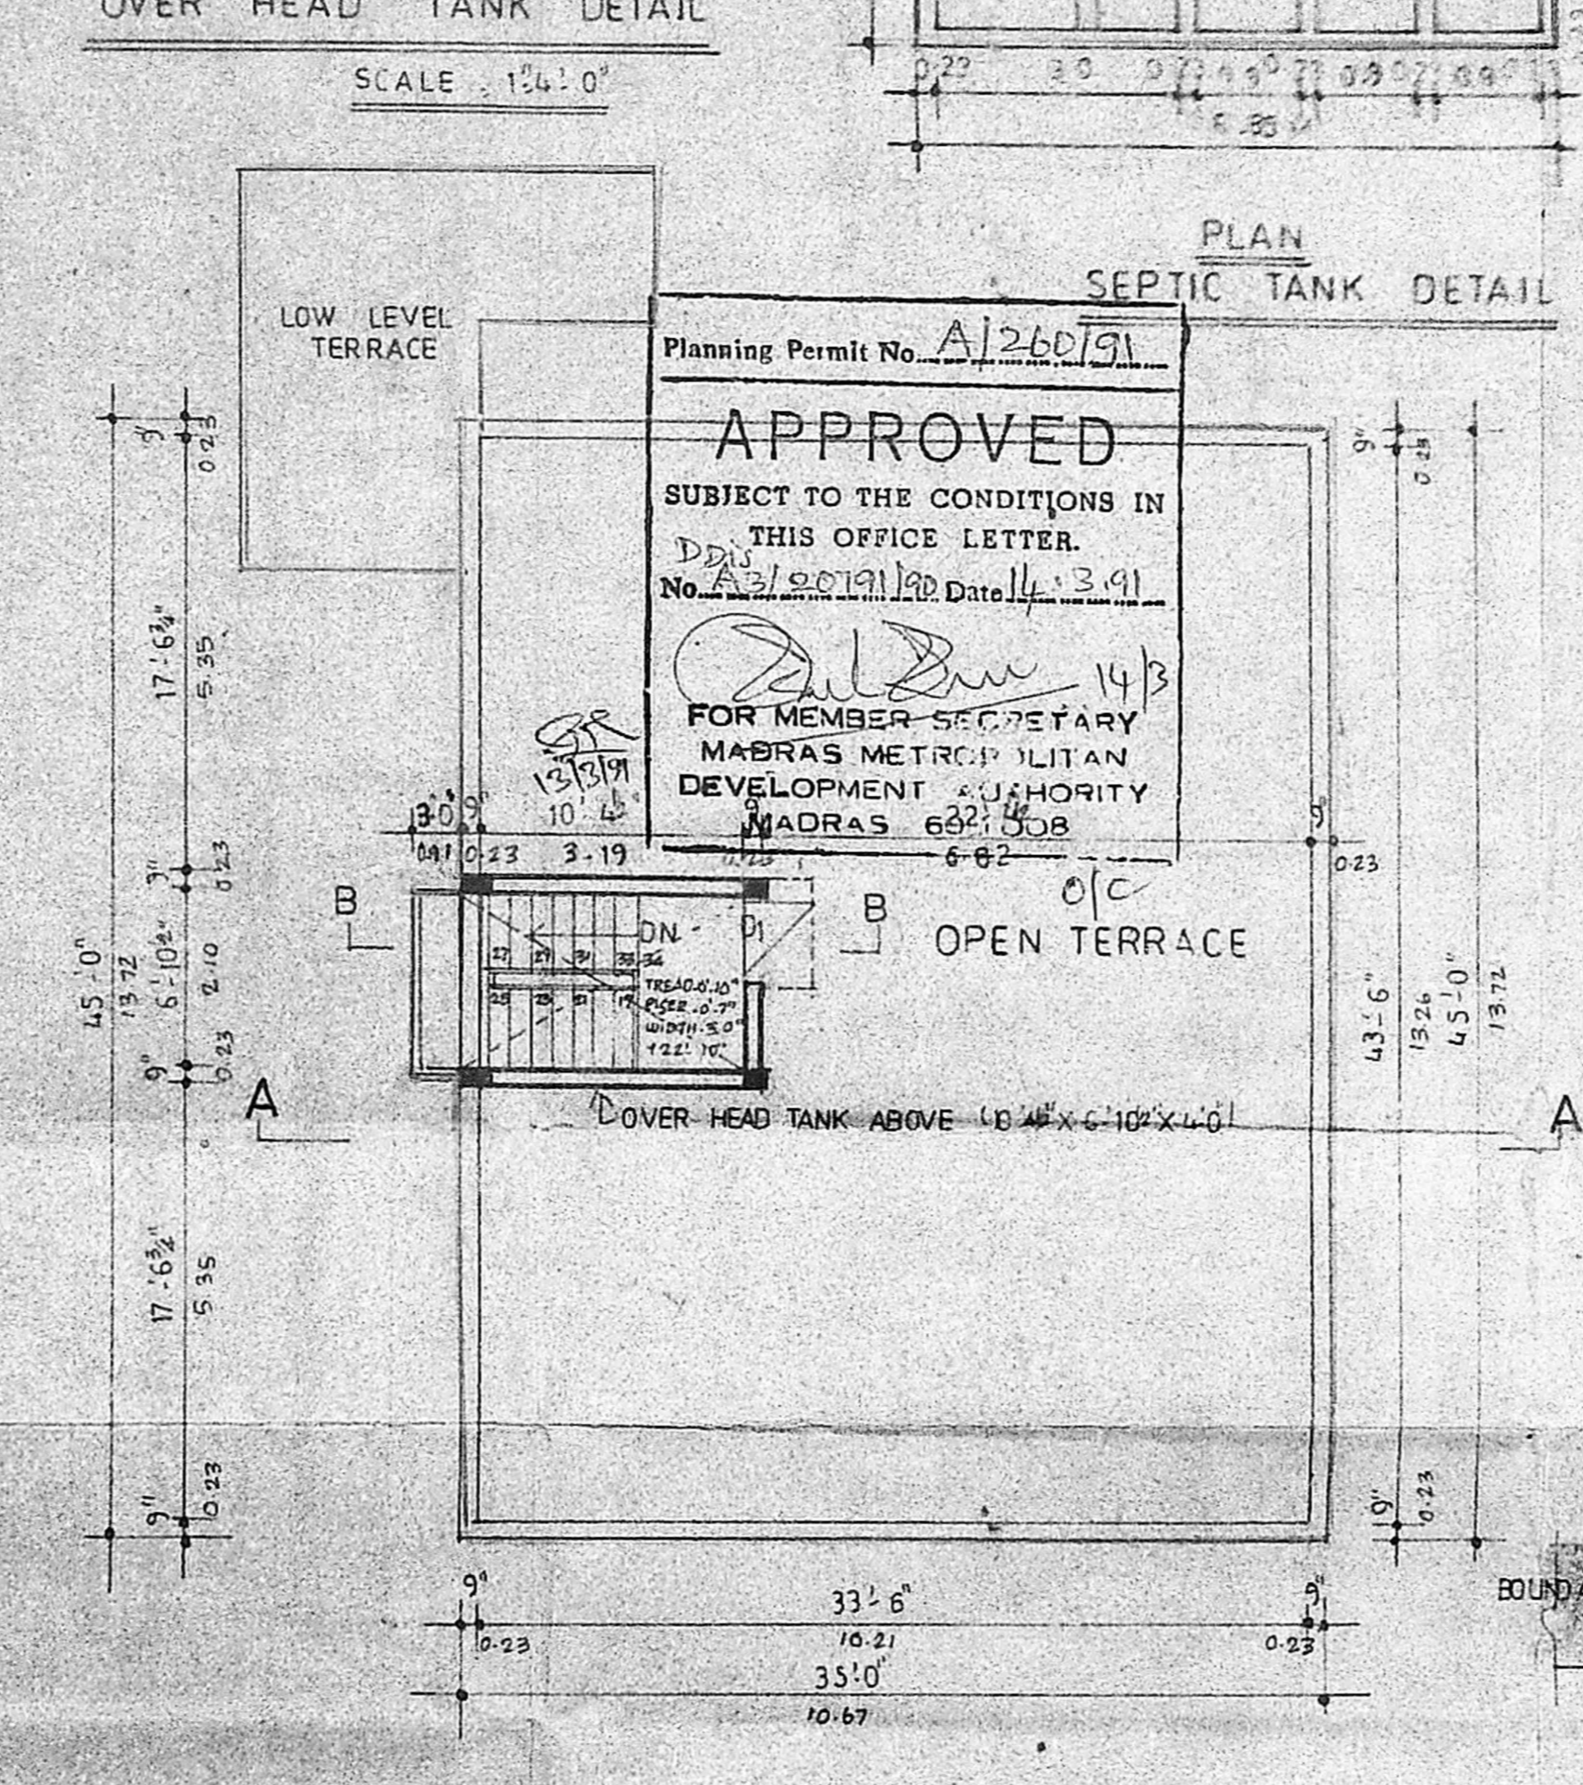

TERRACE FLOOR PLAN

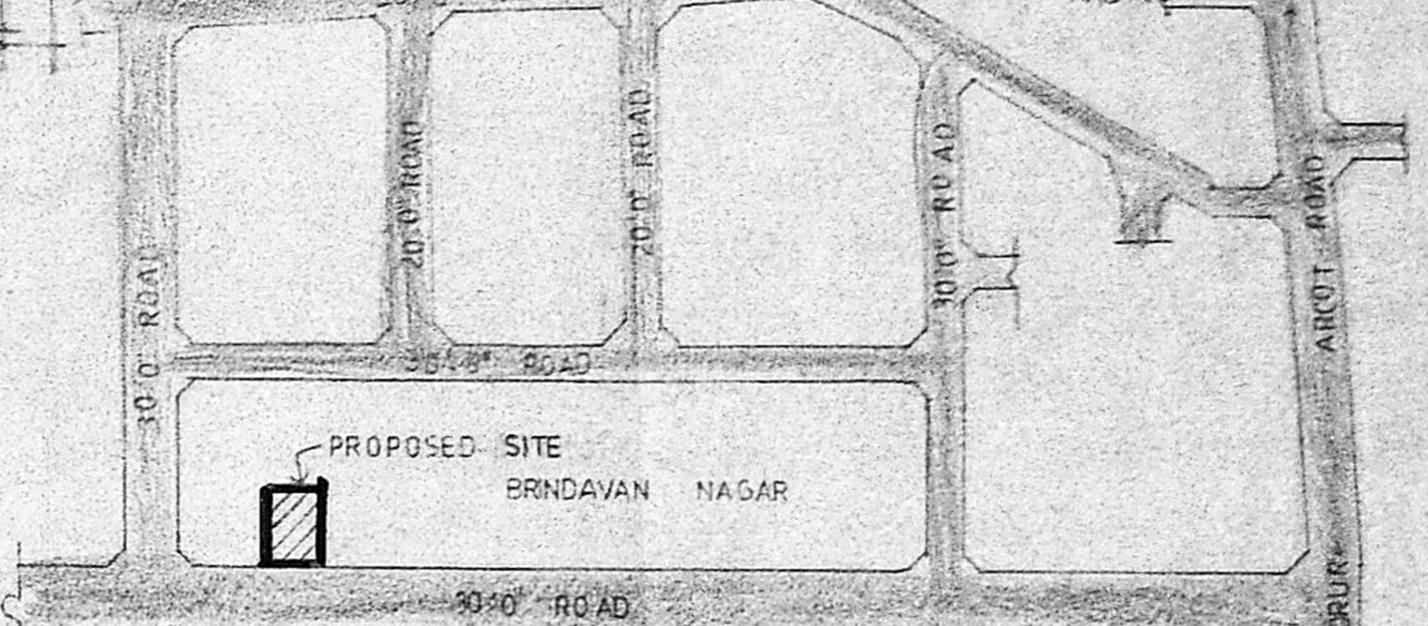


KEY PLAN NOT TO SCALE

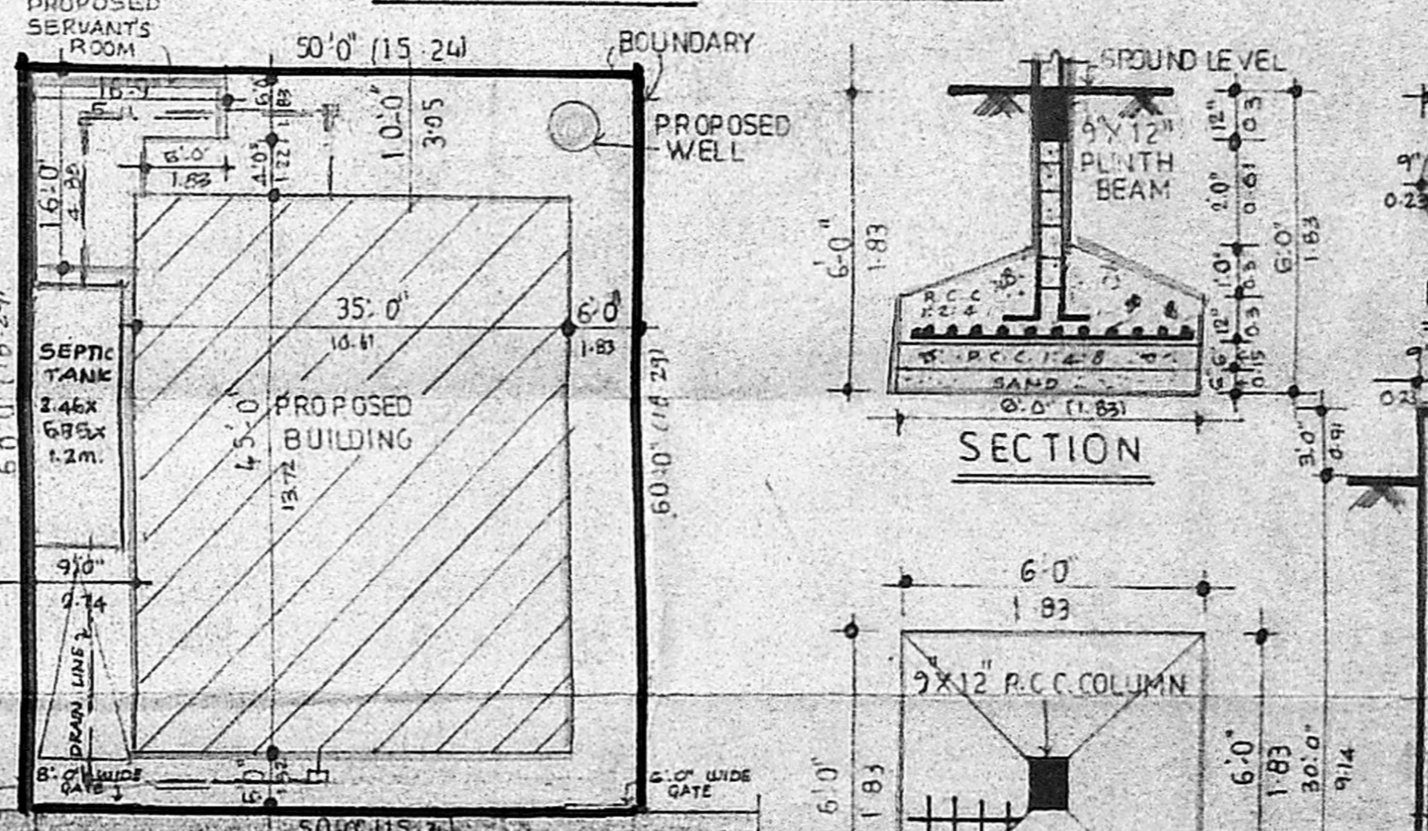


SITE PLAN

SCALE: 1/4" = 1'-0"

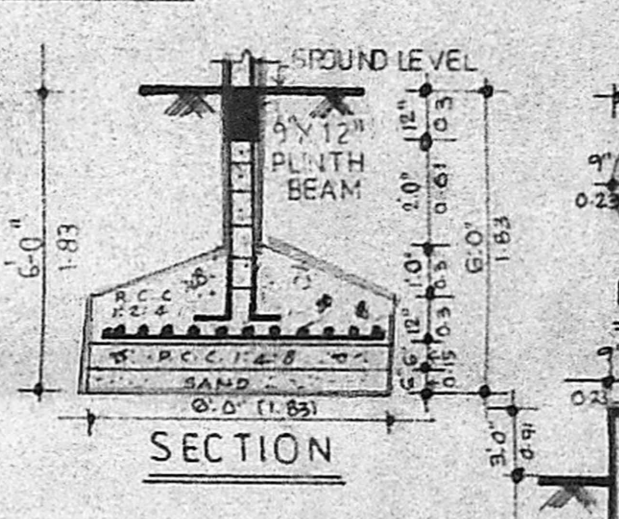

FOUNDATION DETAIL

SCALE: 1/4" = 1'-0"

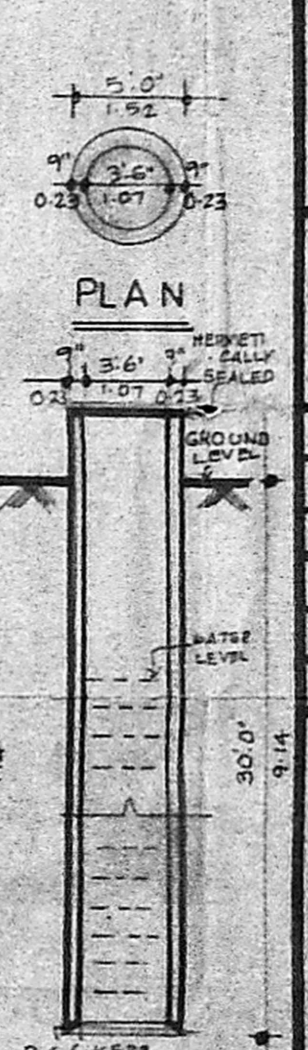

SECTION WELL DETAIL

SCHEDULE OF JOINERY			
TYPE	WIDTH	HEIGHT	DESCRIPTION
D	2'6" (0.76)	7'0" (2.13)	WOODEN DOOR
D ₁	3'0" (0.91)	7'0" (2.13)	DO
D ₂	3'3" (1.09)	7'0" (2.13)	DO
W	3'0" (0.91)	3'6" (1.07)	GLAZED WINDOW
W ₁	3'0" (0.91)	4'6" (1.37)	DO
W ₂	4'6" (1.37)	4'6" (1.37)	DO
W ₃	4'6" (1.37)	6'0" (1.83)	DO
W ₄	6'0" (1.83)	6'0" (1.83)	DO
V	3'0" (0.91)	2'0" (0.61)	VENTILATOR

PROPOSED RESIDENTIAL APARTMENTS
AT P.NO.2, BRINDAVAN NAGAR, VALASARA
VAKKAM VILLAGE, SAIDAPET TALUK,
CHINGLEPUT DIST FOR Mr. S.RAJAPPA
APP. LAYOUT - LA NO 197/74 S NO 98/2

SPECIFICATIONS	
FOUNDATION	P.C.C IN 1:4:8 MIX
R.C.C. WORK	R.C.C IN 1:2:4 MIX
BRICK WORK	STOCK BRICK IN C.M. 1:5
WOOD WORK	WOOD WELL SEASONED
PLASTERING	CEILING AND WALLS IN C.M. 1:3
FLOORING	BRICK JELLY CONCRETE IN C.M. 1:5 FINISHED WITH MOSAIC TILES
PAINTING	ONE COAT OF PRIMER PAINT AND TWO COATS OF SYNTHETIC ENAMEL FOR WOOD AND GRILL WORK THREE COATS OF CEMENT PAINT FOR ALL PLASTERED SURFACES
WEATHERING COURSE	3/4" BRICK JELLY AND LINE IN 3:1 WELL BEATEN WITH KADUKKA AND JAGGERY WATER FINISHED WITH ONE COURSE OF PRESSED TILES MIXED WITH CRUDE OIL

AREA STATEMENT		
PARTICULARS	AREA IN SQ FT	AREA IN SQ M
PLOT AREA	3000	278.18
GROUND FLOOR (INCLUDING SERVANTS ROOM)	1785	165.89
FIRST FLOOR	1720	159.85
TOTAL BUILT UP AREA	3505	325.74
SERVANTS ROOM	188	17.47
F.S.L. 1-77	PLOT COVERAGE 64.7%	

LICENSED SURVEYOR
Sujat S. RAJAPPA, B.A.R.C.H., M.E., I.I.T.
Regd. Architect No. 63/77
No. 22, First Avenue, Ashok Nagar
Madras - 600 083. Phone: 482149

SIGNATURE OF THE OWNER
Sujat

REFERENCE	
PROPOSED	ROAD
DRAIN LINE	BOUNDARY
JOB NO - 270	DRG NO 3
DATE - 27-3-90	SCALE - 1/8" = 1'-0"
DRAWN - [Signature]	CHECKED

PAPNI ASSOCIATES
ARCHITECTS PLANNERS ENGINEERS
NO. 22, FIRST AVENUE, ASHOK NAGAR, MADRAS - 83
PHONE NOS - 4821459, 4821613, 4821916

Sujat
S. RAJAPPA, B.A.R.C.H., M.E., I.I.T.
Regd. Architect No. 63/74
No. 22, First Avenue, Ashok Nagar
Madras - 600 083. Phone: 482149

S. RAJAPPA, B.A.R.C.H., M.E., I.I.T., A.I.T.D.