



PLAN SHOWING THE PROPOSED CONSTRUCTION OF A RESIDENTIAL BUILDING IN R.S.NO. 73/66 (P)(T.S.NO.4/3) OF METTU STREET ERNAVOOR VILLAGE TIRUVOTTIYUR MUNICIPAL LIMIT MADRAS-57


SCALE 1:100

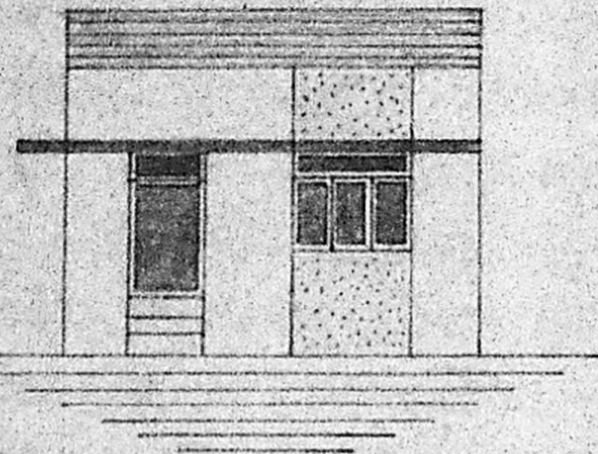

ELEVATION

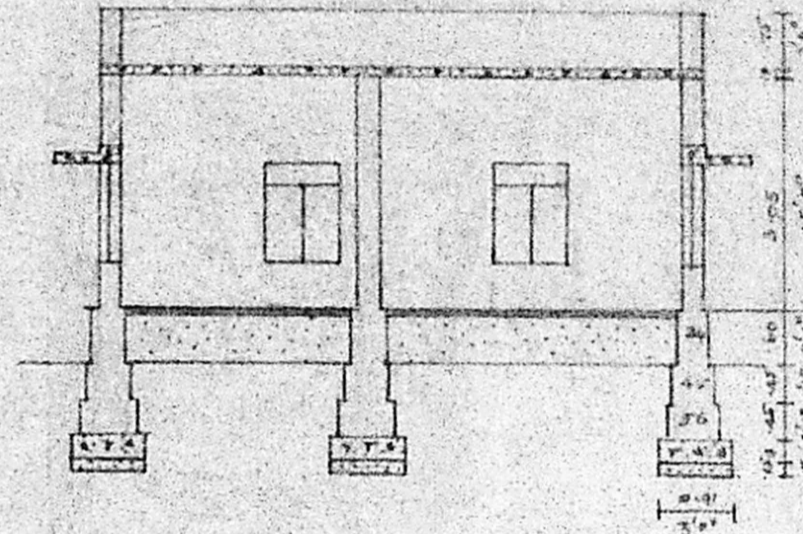


SECTION ON AB

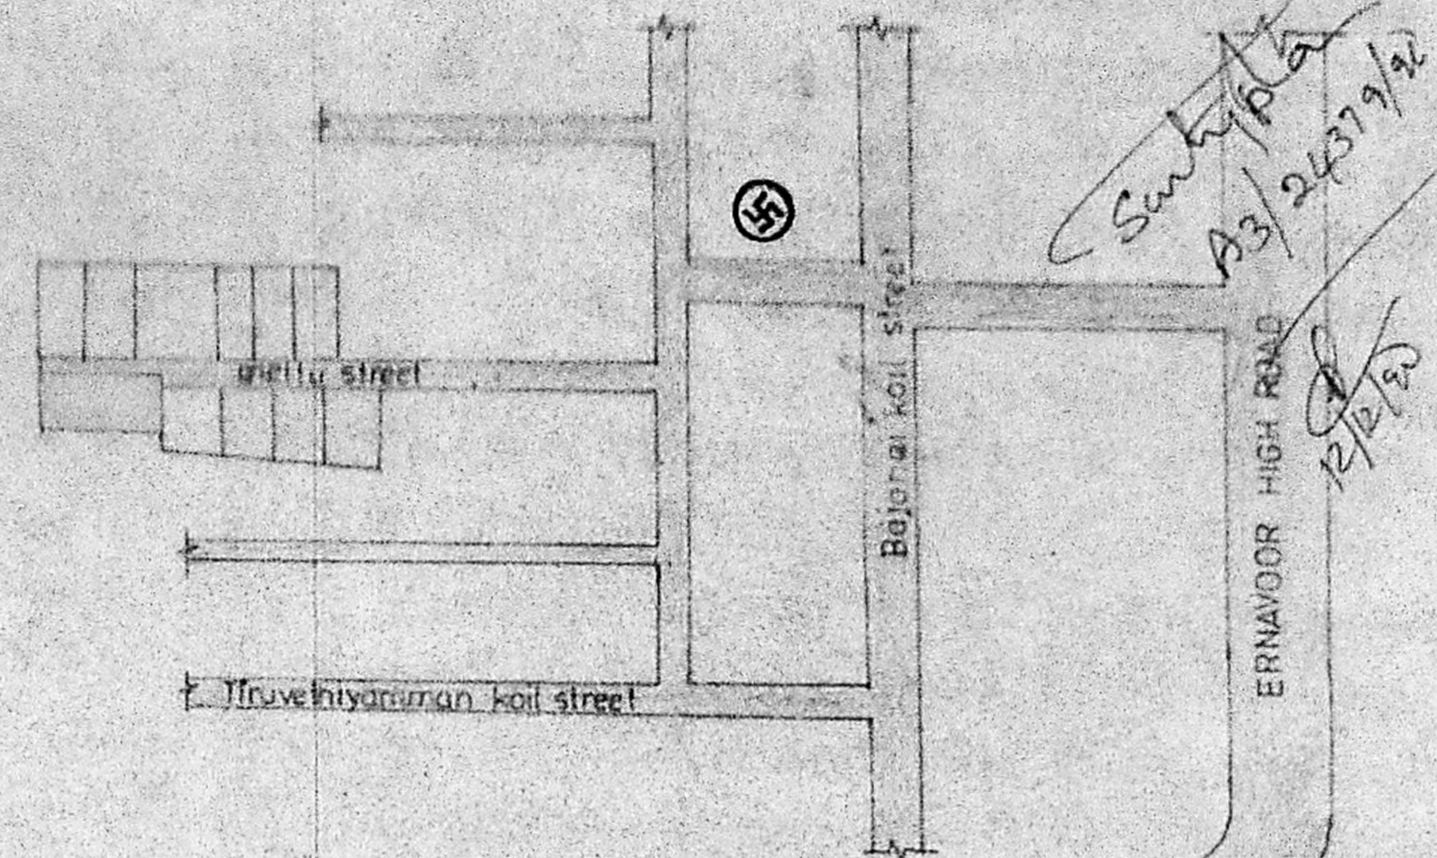


KEY PLAN
(not to scale)

MMDA (A)/PP No. /
C No. 73/24379/90
Asst.
Scrutiny *[Signature]*
PART I
PART II
[Signature]
A.P. D.P.


Planning Permit No. *A/33/91*
APPROVED
SUBJECT TO THE CONDITIONS IN THIS OFFICE LETTER.
No. *A3/24379/90* L. No. *21/3/91*
[Signature]
FOR MEMBER SECRETARY,
MADRAS METROPOLITAN
DEVELOPMENT AUTHORITY
MADRAS - 600 008.

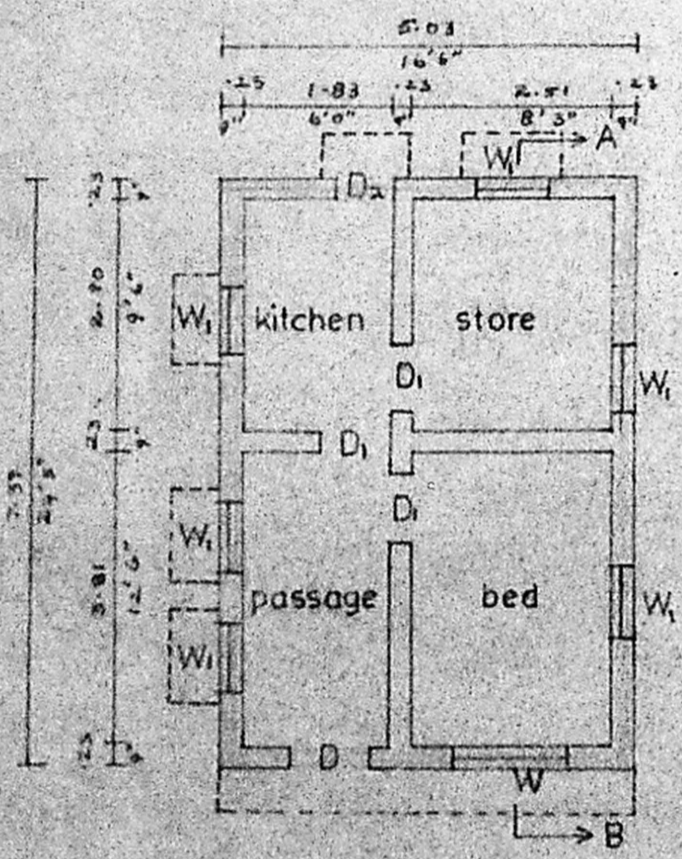


PLAN

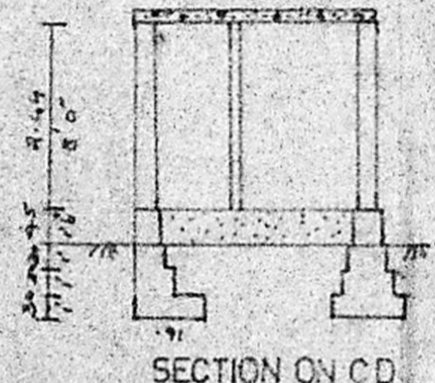


SECTION ON CD

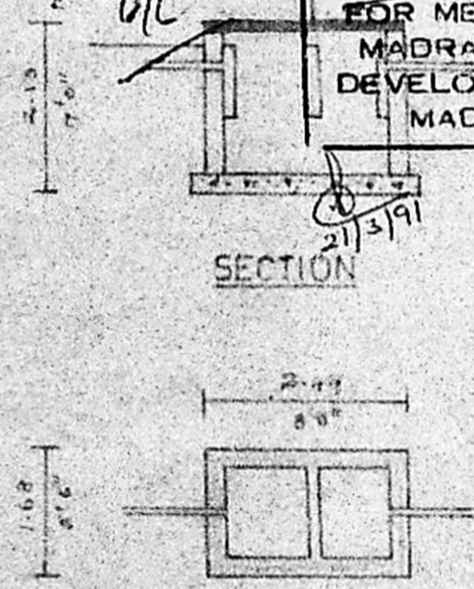


SECTION

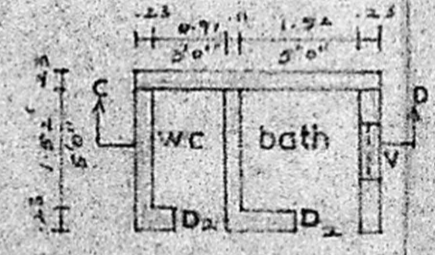


PLAN

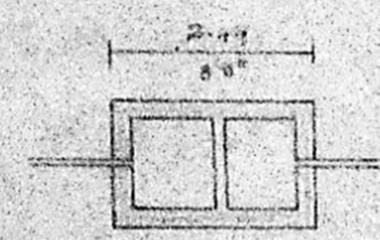

PLAN

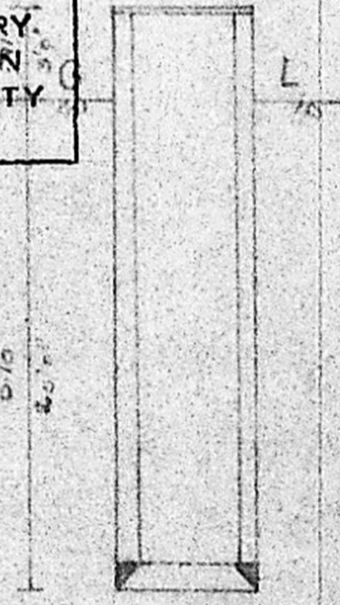

WELL

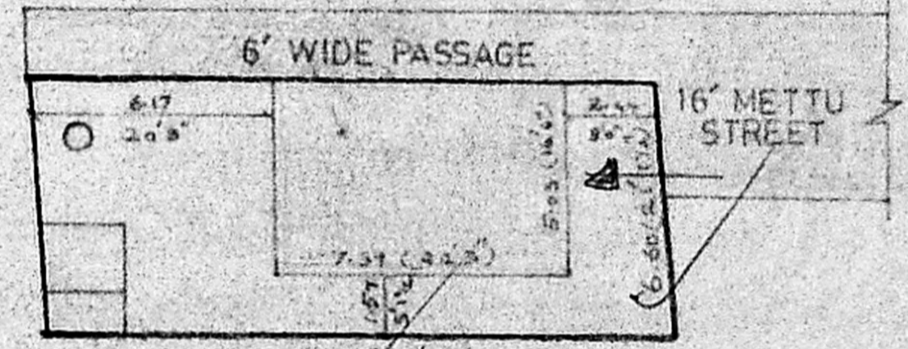

SITE PLAN
scale 1:200.

$\frac{39.9}{150.5} = 0.26$
cov. = 26%

SPECIFICATIONS

FOUNDATION and levelling course are in pcc:1:4:8 mix.
Brick work in cm. 15 mix.
Rcc works in 1:2:4 mix, plastering the walls in cm. 14 mix.
Ceiling and floor finishing in 1:3 mix.
Weathering course with two layers of flat tiles laid in cm. 4.
Doors and windows are in well seasoned wood with two coats of enamel paint. Two or three coats of white or colour washing for walls.

SCHEDULE OF JOINERS

D doors	1.00 X 1.95	(3'3" X 6'6")
D ₁ "	0.91 X 1.95	(3'0" X 6'6")
D ₂ "	0.75 X 1.83	(2'6" X 6'0")
W window	1.52 X 1.37	(5'0" X 4'6")
W ₁ "	0.91 X 1.37	(3'0" X 4'6")
V ventilator	0.75 X 0.45	(2'6" X 1'6")

AREA DETAILS

AREA OF THE SITE	105.60m ² (1137sft)
PRO BUILDING	37.17m ² (400sft)
BATH & WC	5.94m ² (64sft)
PLOT COVERAGE	4% FSI 0.41
SITE BOUNDARY LINE	
PROPOSAL	
ROADS	

A. Manakalan
OWNER

[Signature]
K. RAGOTHAMAN
LICENSED SURVEYOR
THIRUVOTTIYUR MUNICIPALITY,
40-D, NELLIKARAN STREET,
THIRUVOTTIYUR, MADRAS-600 018