

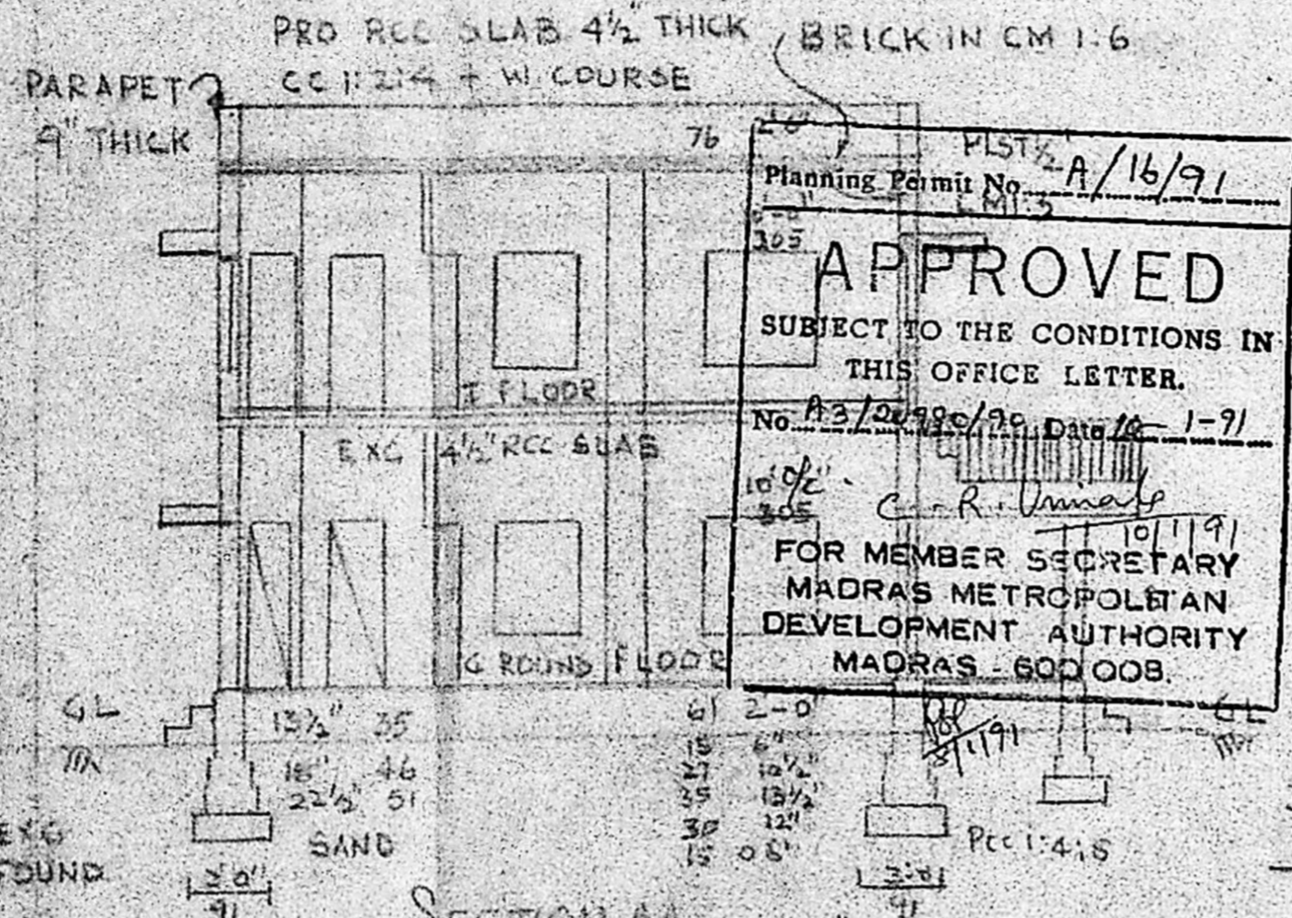



FRONT ELEVATION

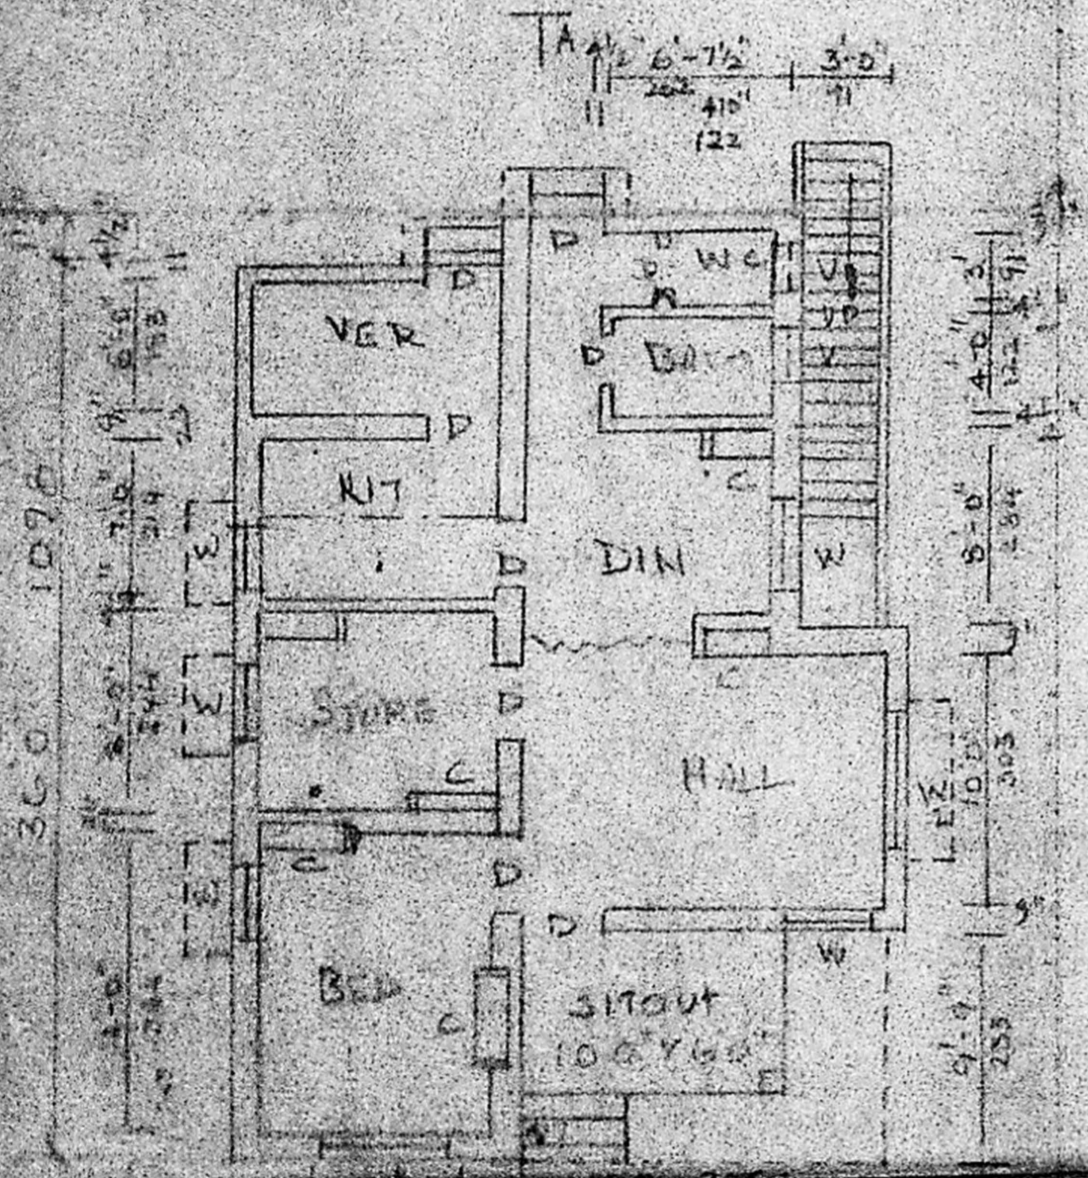

SECTION AA

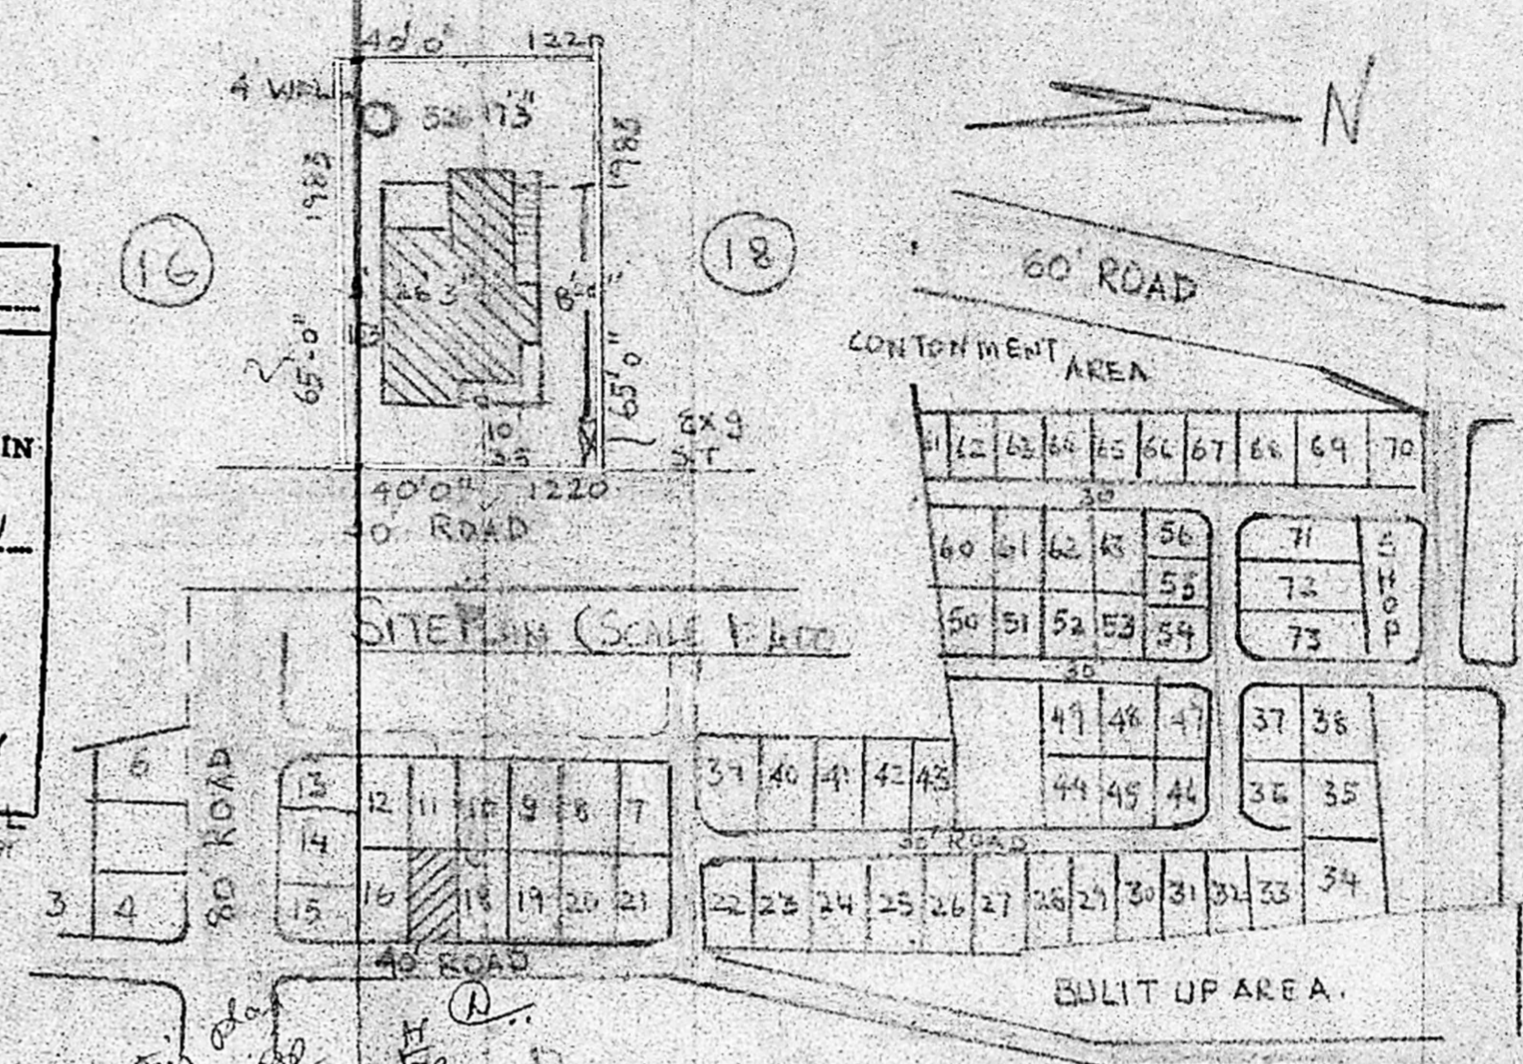

GROUND FLOOR PLAN

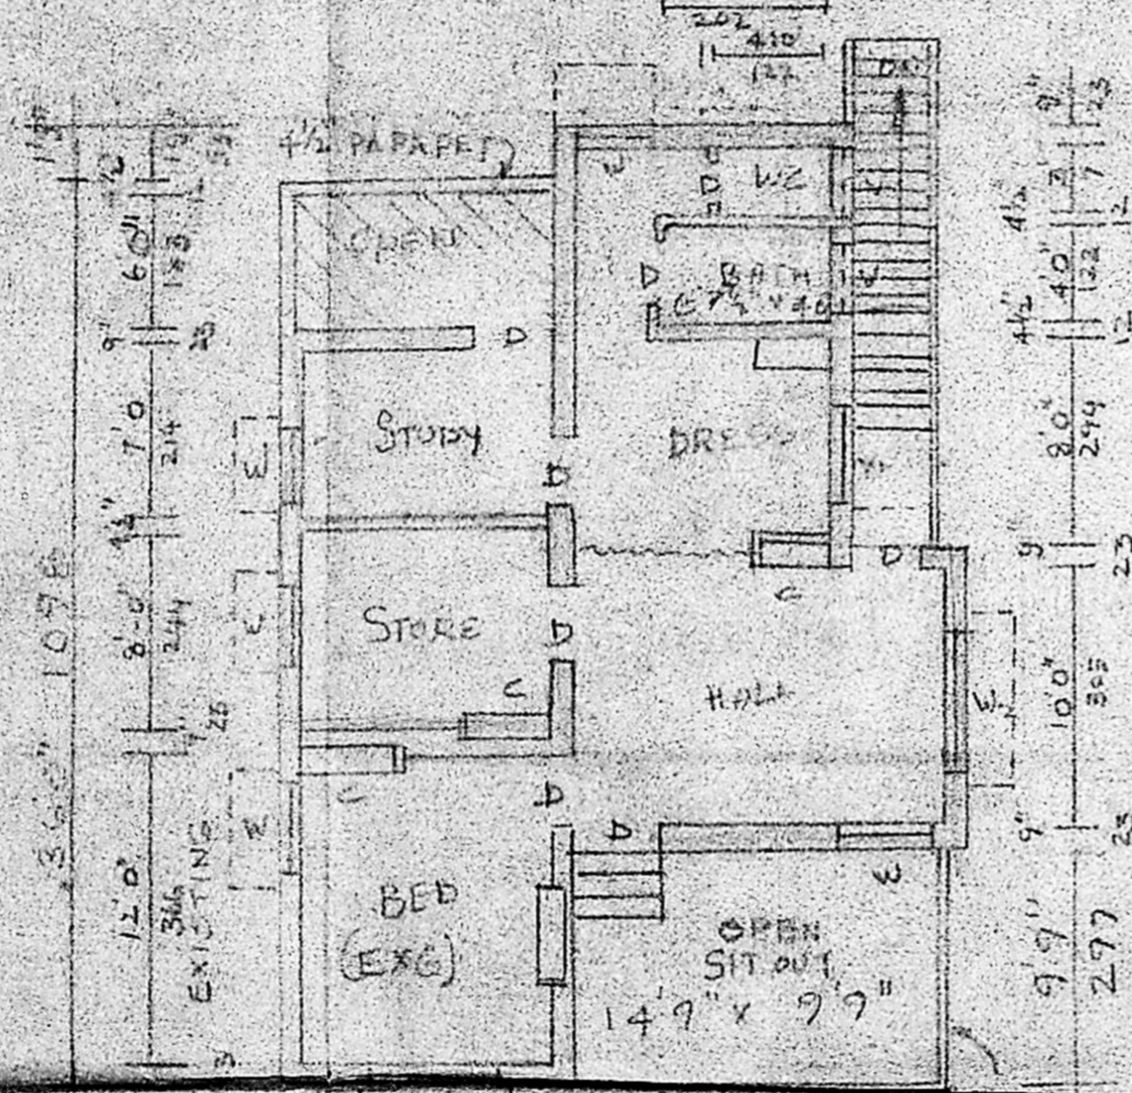

PRO. FIRST FLOOR PLAN

REFERENCE

D DOOR 3'-6" x 6'-0" 100x200	W WINDOW 6'-0" x 4'-6" 183x137
D DOOR 2'-6" x 6'-0" 76x200	V VENTILATOR 2'-6" x 1'-6" 76x46
W WINDOW 3'-0" x 4'-6" 91x137	C CURTAIN 3'-0" x 6'-0" 91x183
W WINDOW 3'-0" x 4'-6" 91x137	

PROPOSED ADDITIONS & ALTERATIONS TO EXG. DWELLING
 HOUSE IN PLOT NO 17 DOOR NO: 131 & SNO 168/2 & 169
 PHANAKOTIRAJA STREET SUNDAR NAGAR
 NANDAMBAKKAM VILLAGE SAIDAPET TALUK
 CHENGLEPET DISTRICT FOR MR. A. SYAMALAKUTTY
 SCALE 1/8" = 1'-0"

COLOUR	EXG	ROAD	BOUNDARY
PLINTH AREA	EXG G.F.	EXG F.F.	PRO. F.F.
PLINTH AREA	EXG G.F.	EXG F.F.	PRO. F.F.
OPEN SPACE			

PLINTH AREA	EXG G.F.	822 SFT
PLINTH AREA	EXG F.F.	155 SFT
PLINTH AREA	PRO. F.F.	538 SFT
OPEN SPACE		1776 SFT

OWNER

A. ARUNACHALAM, D.C.E.
 CORPORATION LICENSED SURVEYOR
 2, KALINGAR KARANANIDHI ROAD
 SALIGRAMAM, MADRAS-93
 LICENSED SURVEYOR