



ELEVATION

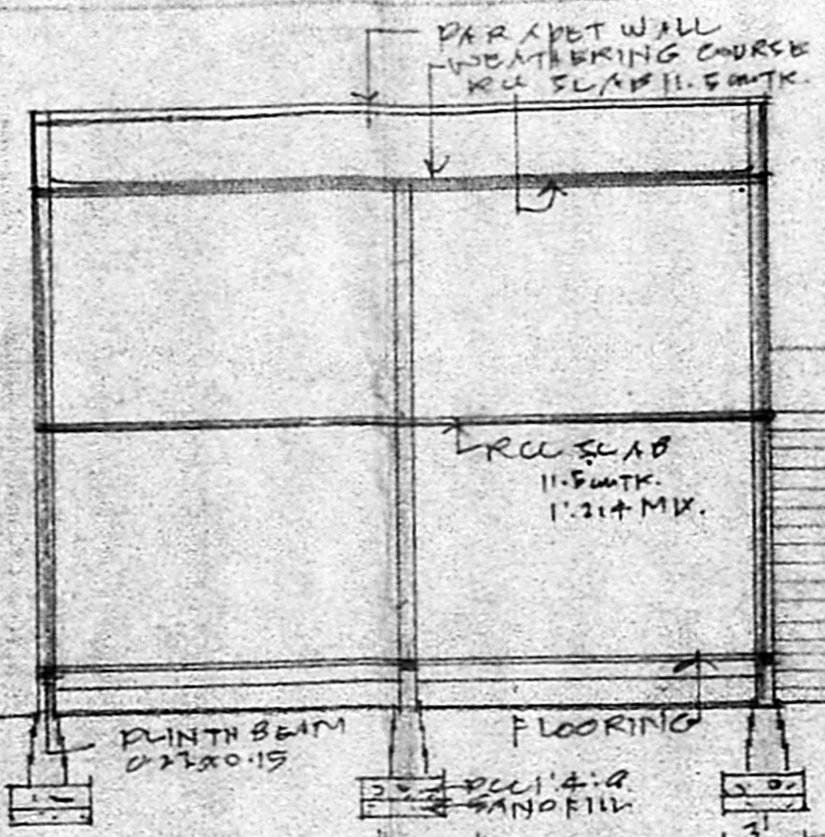

SECTION A-A

APPD LAYOUT FROM DDTP No 197/74

BRINDAVANAM LAYOUT

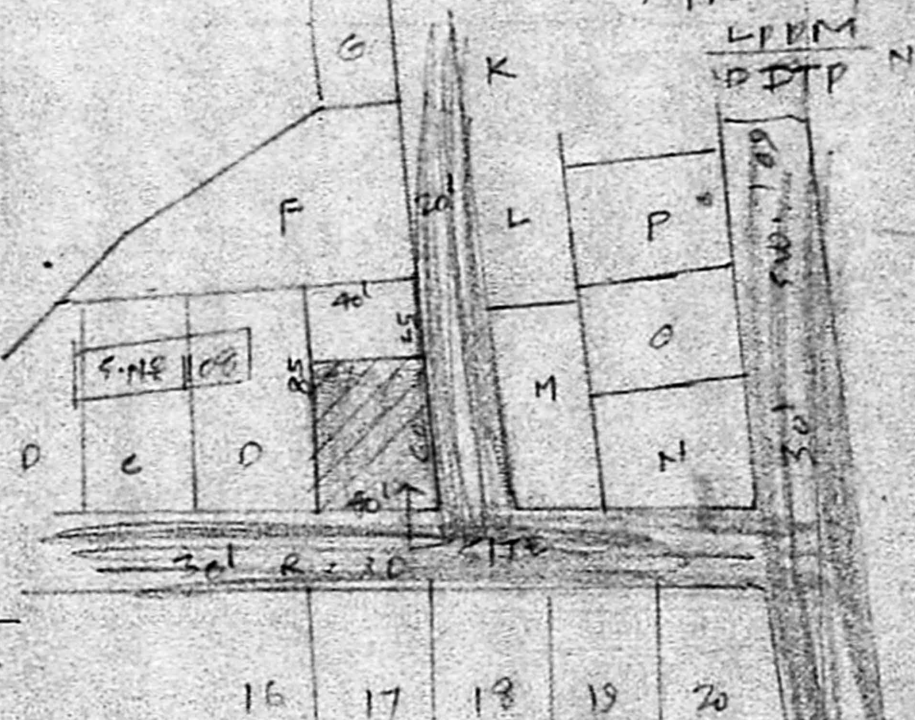

VALASARVAKKAM VILLAGE PERUR

SCHOOL

BRINDAVANAM LAYOUT

POST OFFICE





VALADALANI BUS DEPOT

AVM STUDIO


KEY PLAN NOT TO SCALE

Planning Permit No. A/609/91

APPROVED SUBJECT TO THE CONDITIONS IN THIS OFFICE LETTER. No A3/25868/90 Date 21-5-91 FOR MEMBER SECRETARY MADRAS METROPOLITAN DEVELOPMENT AUTHORITY MADRAS 600 008.

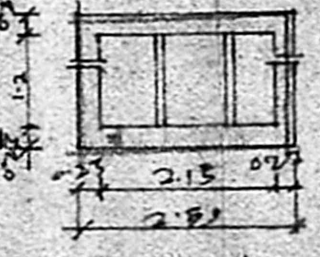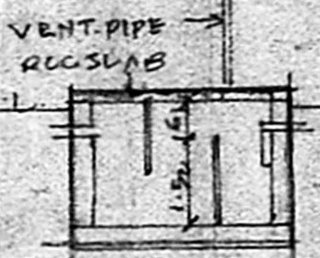

DETAIL OF WELL & SEPTIC TANK

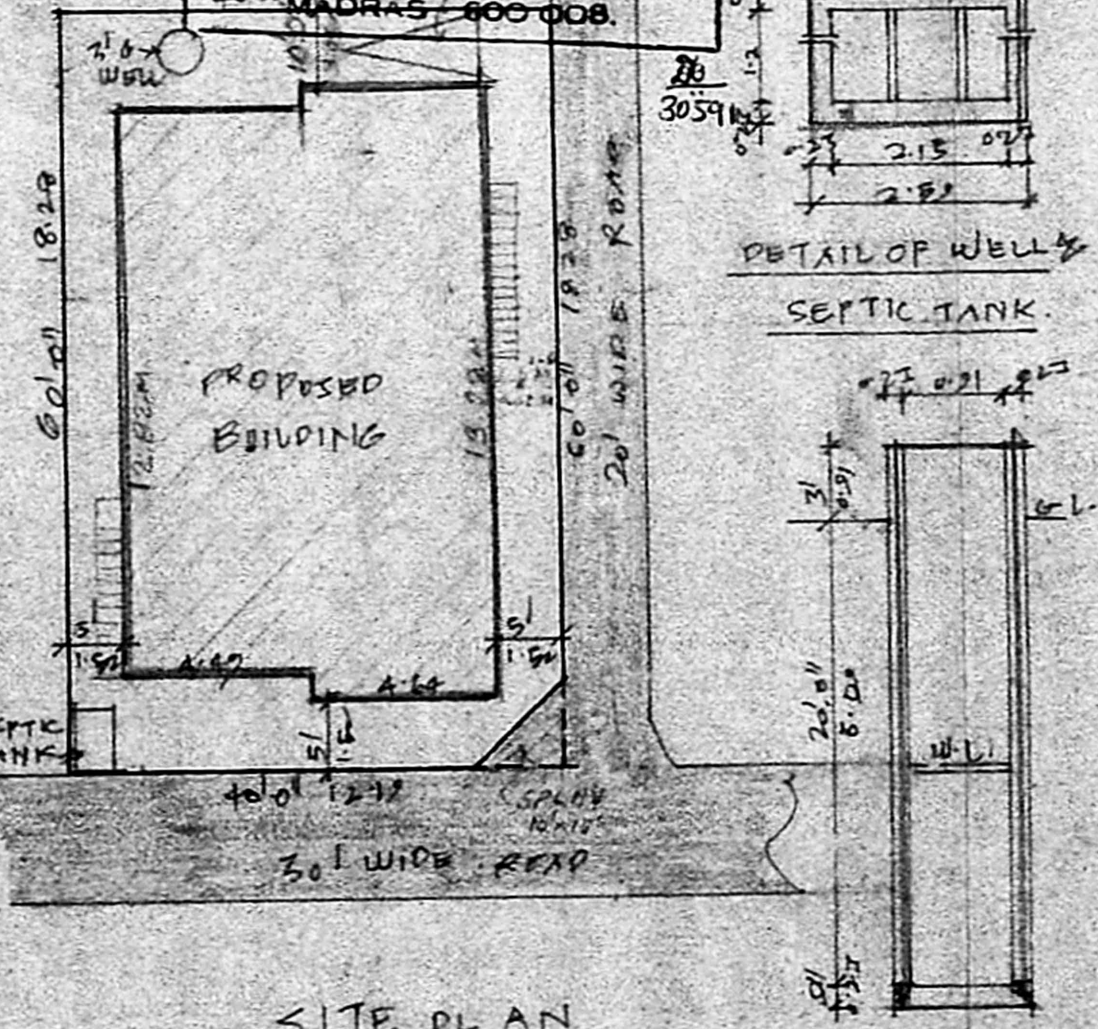

SITE PLAN (SCALE 1:200)


JOINERY DETAILS:-

DI DOOR	0.91 x 2.00	WI WINDOW	0.91 x 1.37
DV DOOR	2.76 x 2.00	V VENTILATOR	0.76 x 0.61
W WINDOW	1.32 x 1.37		

EXTENT DETAILS	Sq. Ft.	Sq. M.	PRO WORK
PLOT EXTENT	2400	223	EXG. ST.
GROUND FLOOR AREA	1806	121	
FIRST FLOOR AREA	1806	121	

PLAN SHOWING THE PROPOSED RESIDENTIAL BUILDING AT PLOT No. E IN S. No. 108 "BRINDAVANAM" M. No. VILLIVAKKAM RANCHAYAT UNION VALASARVAKKAM VILLAGE SAIDAPET TK, CHINGLEPOT DT. (SCALE 1:100)

OWNER: [Signature] LICENSED SURVEYOR: [Signature]

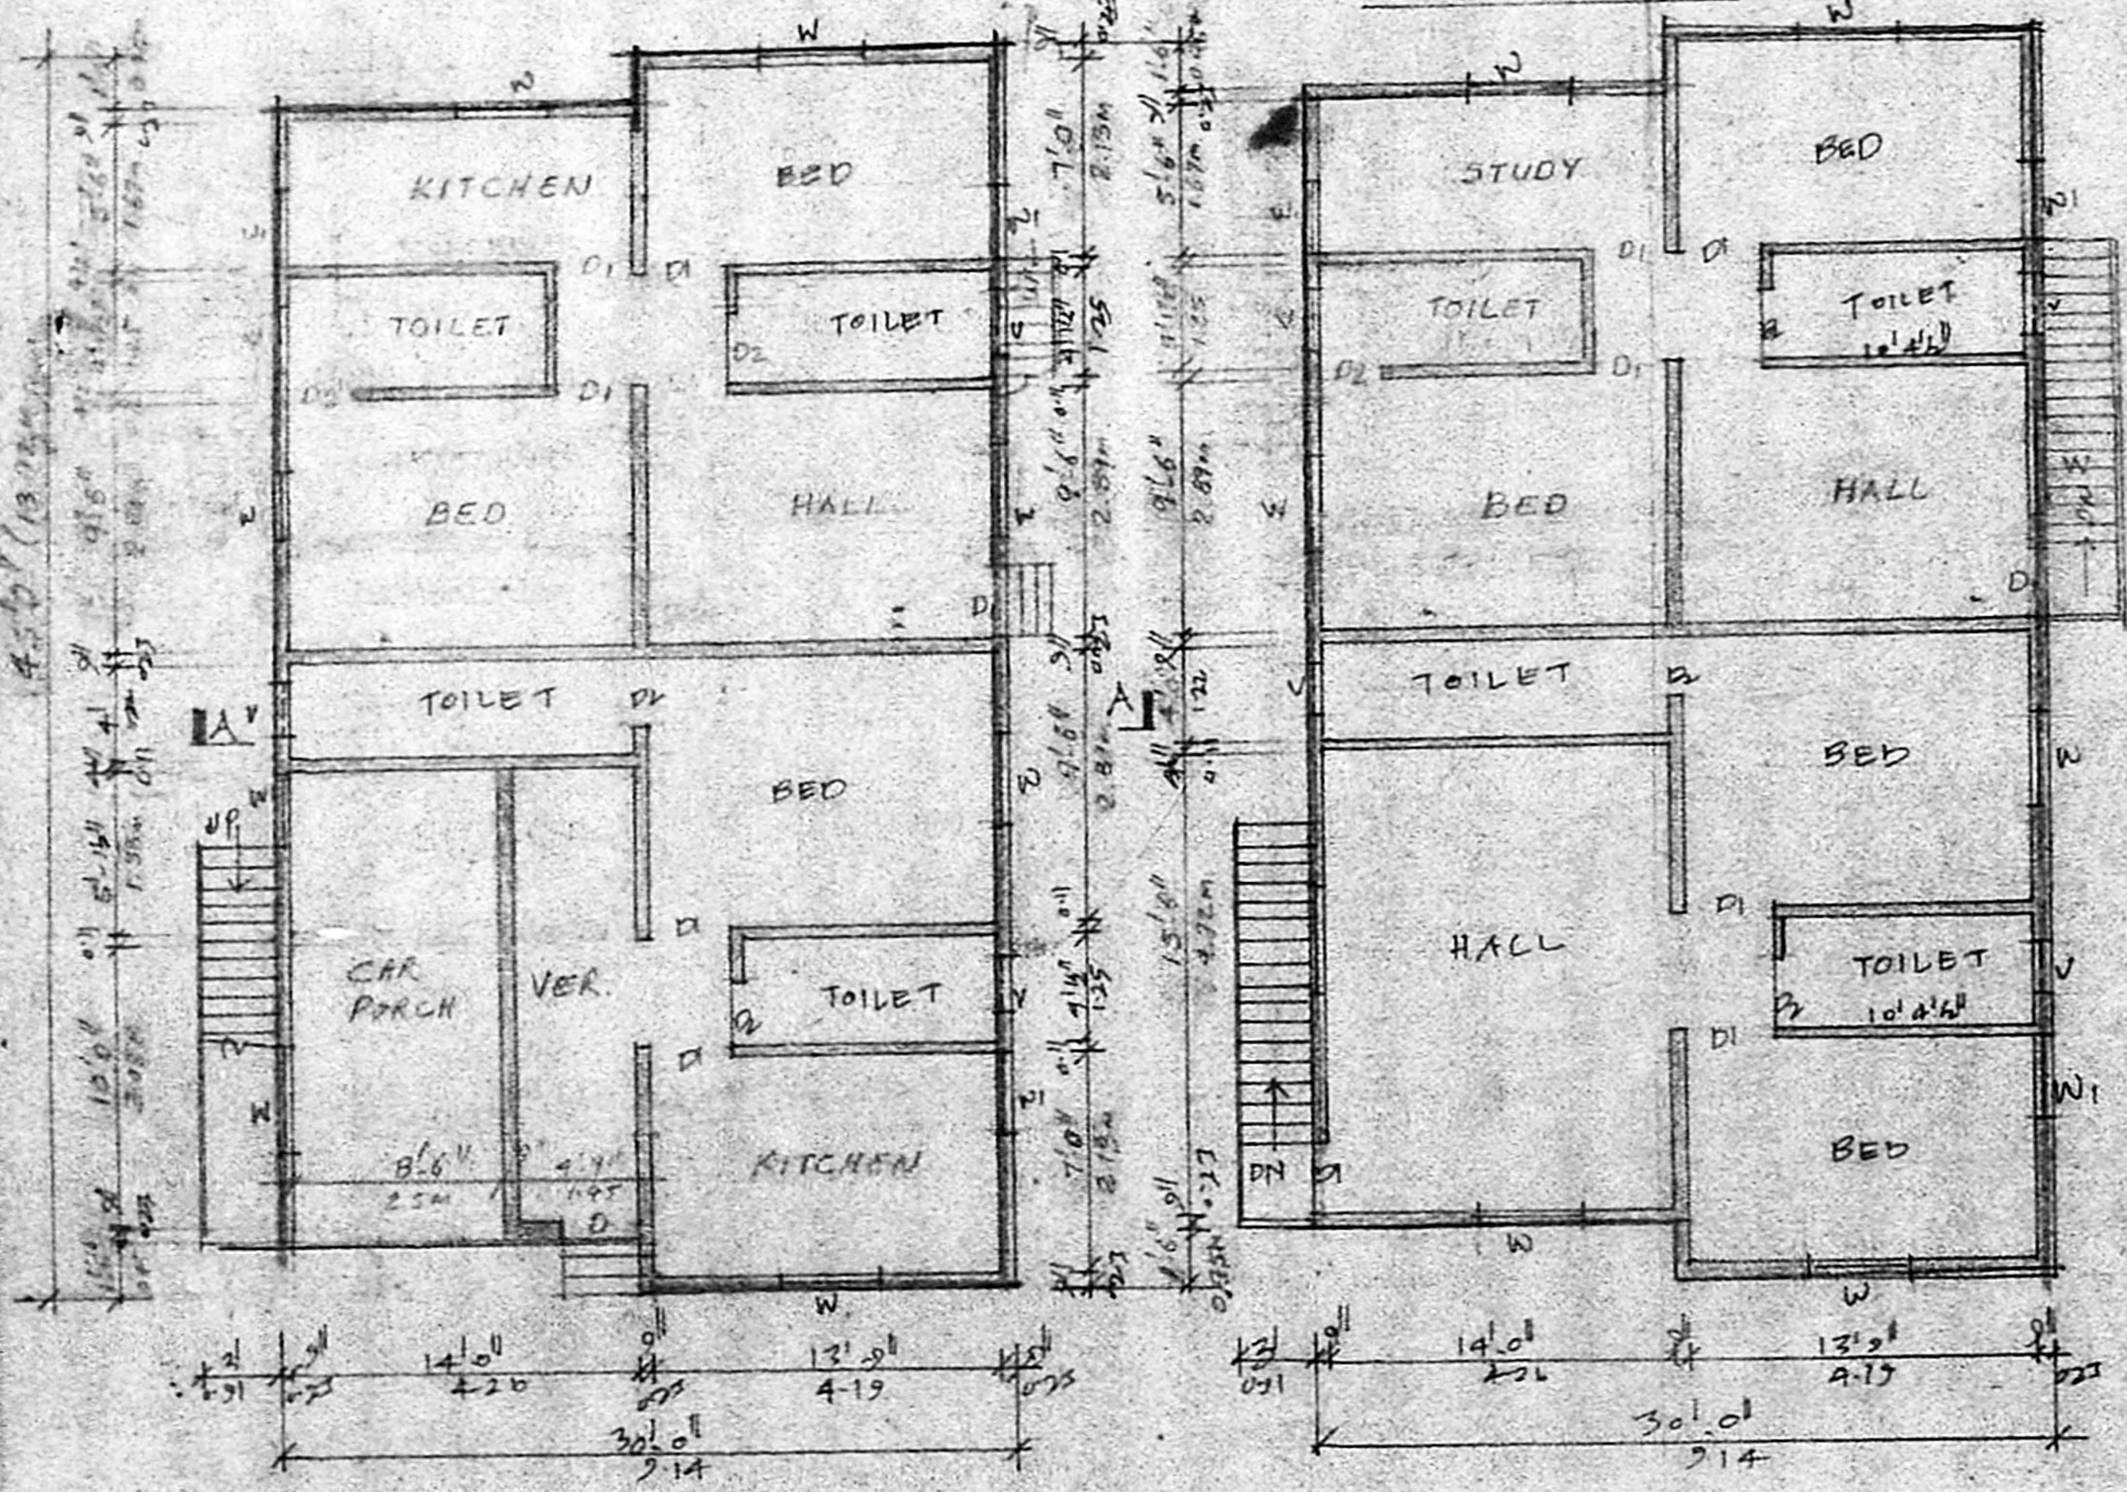

GROUND FLOOR PLAN

FIRST FLOOR PLAN