



Planning Permit No. A/326/91
APPROVED
SUBJECT TO THE CONDITIONS IN THIS OFFICE LETTER
No. A3/2647/72 Date: 31-3-91
FOR MEMBER SECRETARY
MADRAS METROPOLITAN
DEVELOPMENT AUTHORITY
MADRAS - 600 008.


D. DOOR	3-3 x 6-6	0-93 x 1-98
DOOR	3-0 x 6-6	0-91 x 1-98
SCRUTINISED IN		
D2 - DREF. NO. RA/7/889	5-76 x 1-98	
W. WINDOW	4-0 x 2-8	1-83 x 1-22
Part II		
Part III		
V. VENTILATOR	2-2 x 1-32	

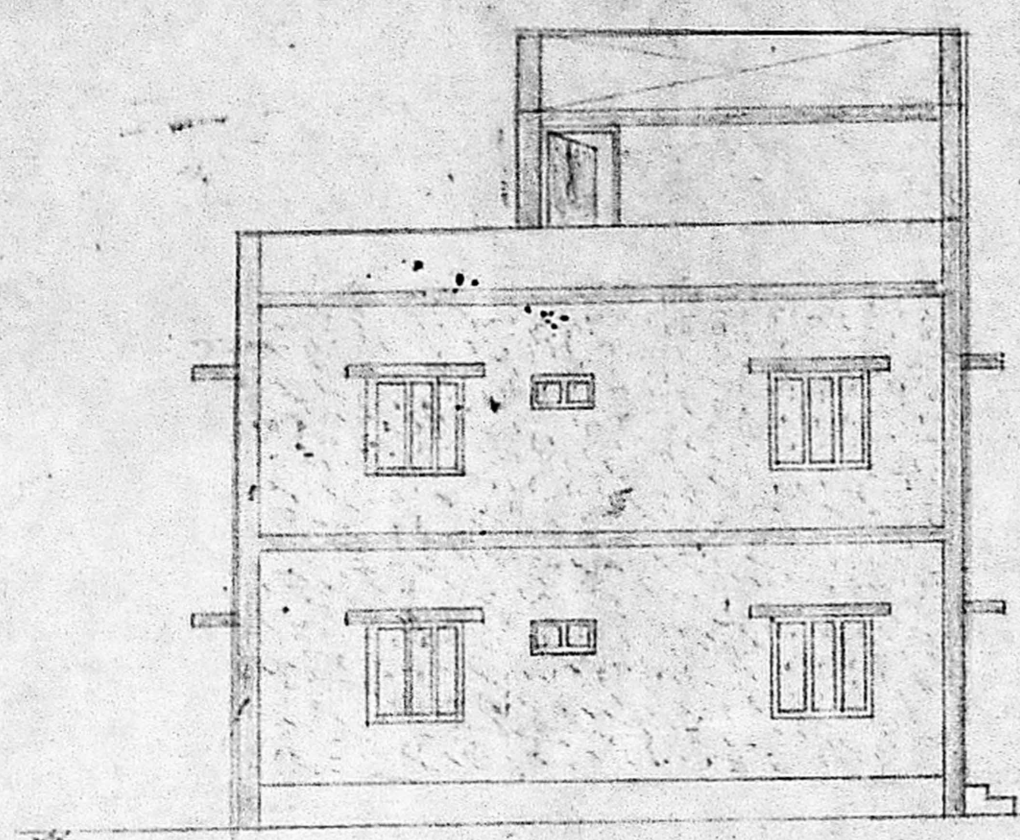


FRONT ELEVATION

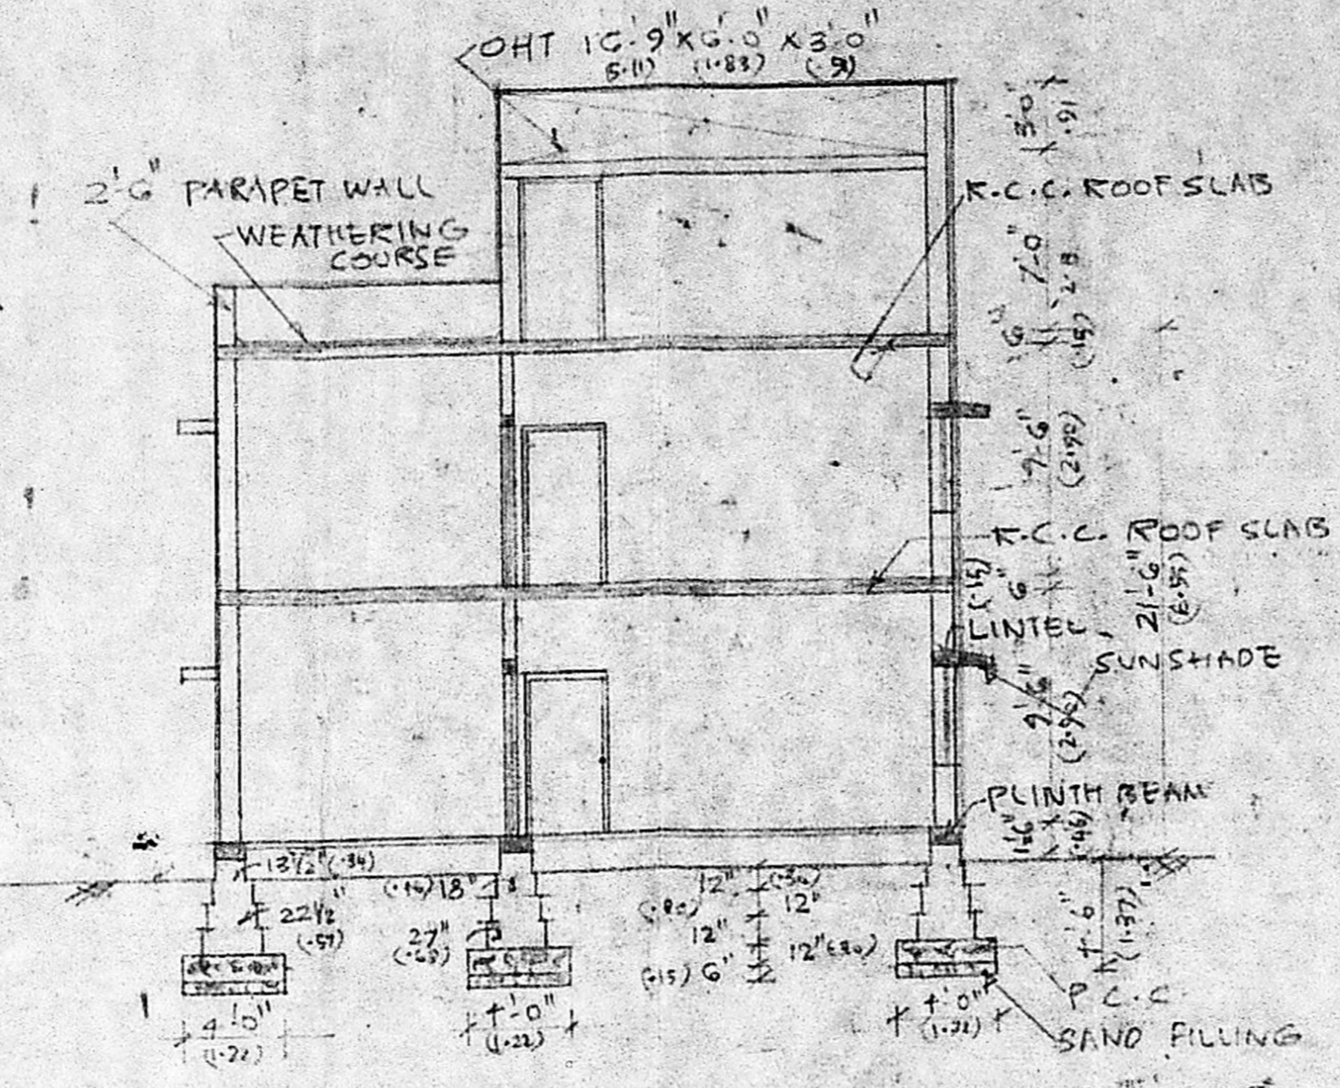


SECTION ON A-A

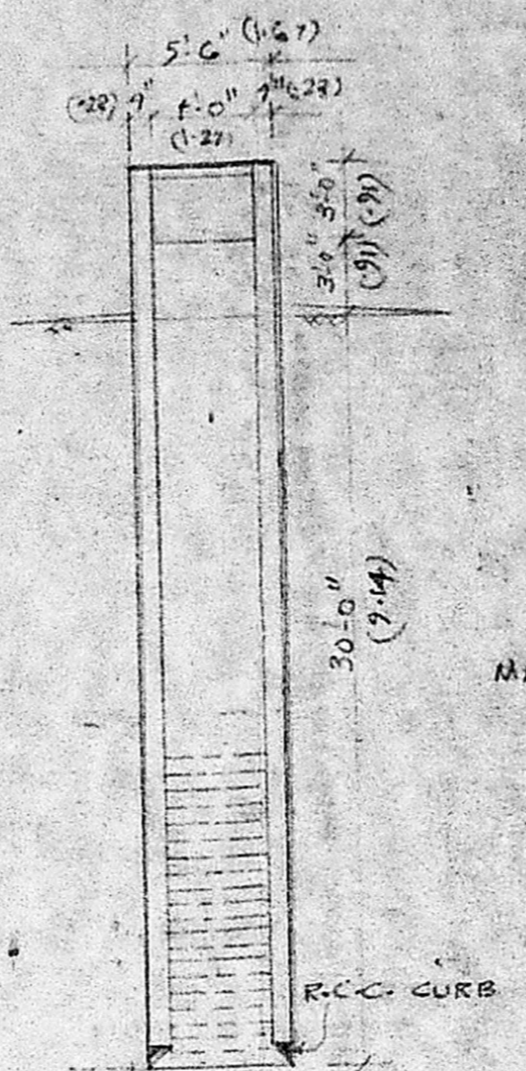

CROSS SECTION OF WELL

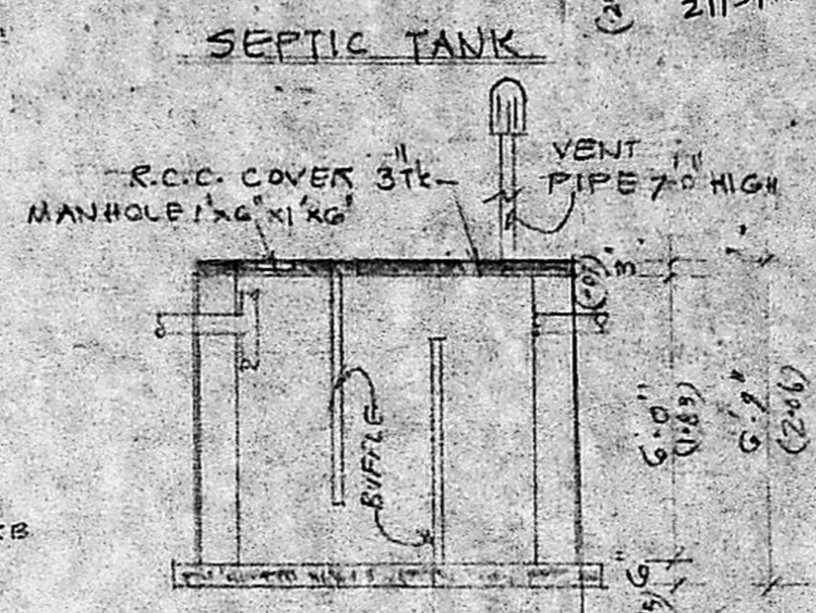


CROSS SECTION OF SEPTIC TANK
SCALE: 1" = 4'-0" (1:50)

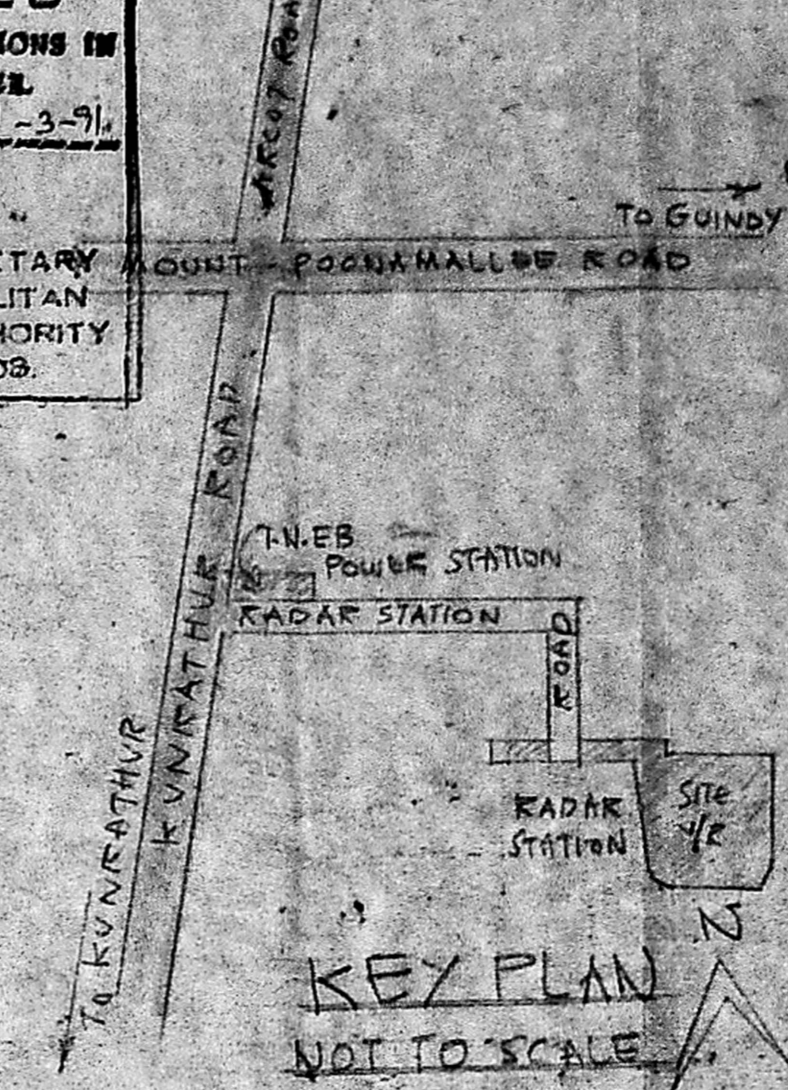


KEY PLAN
NOT TO SCALE

- PROPOSED
- ROAD
- SITE BOUNDARY


PLAN SHOWING THE
PROPOSED RESIDENTIAL
BUILDING AT
S.N. 209th PLOT NO. 19
OF BHARATHI NAGAR
POKUR VILLAGE
SAIDAPET TALUK
CHINGAI ANNA DIST.
SCALE: 1" = 8'-0" (1:100)

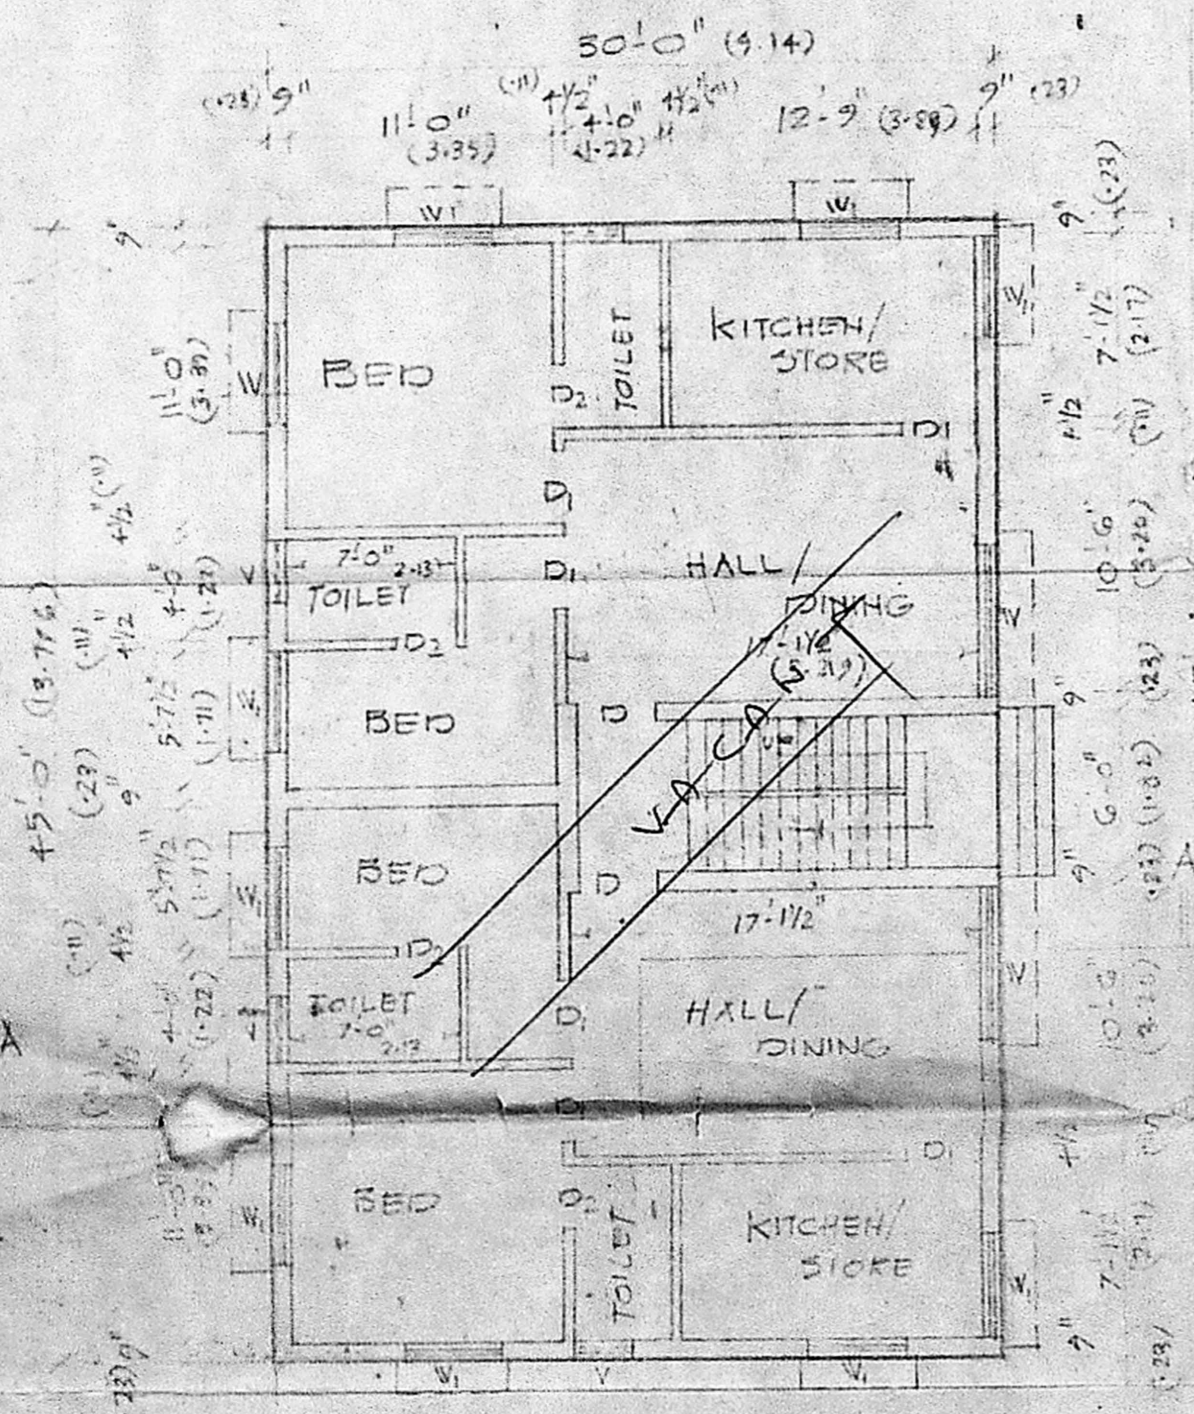


GROUND FLOOR PLAN

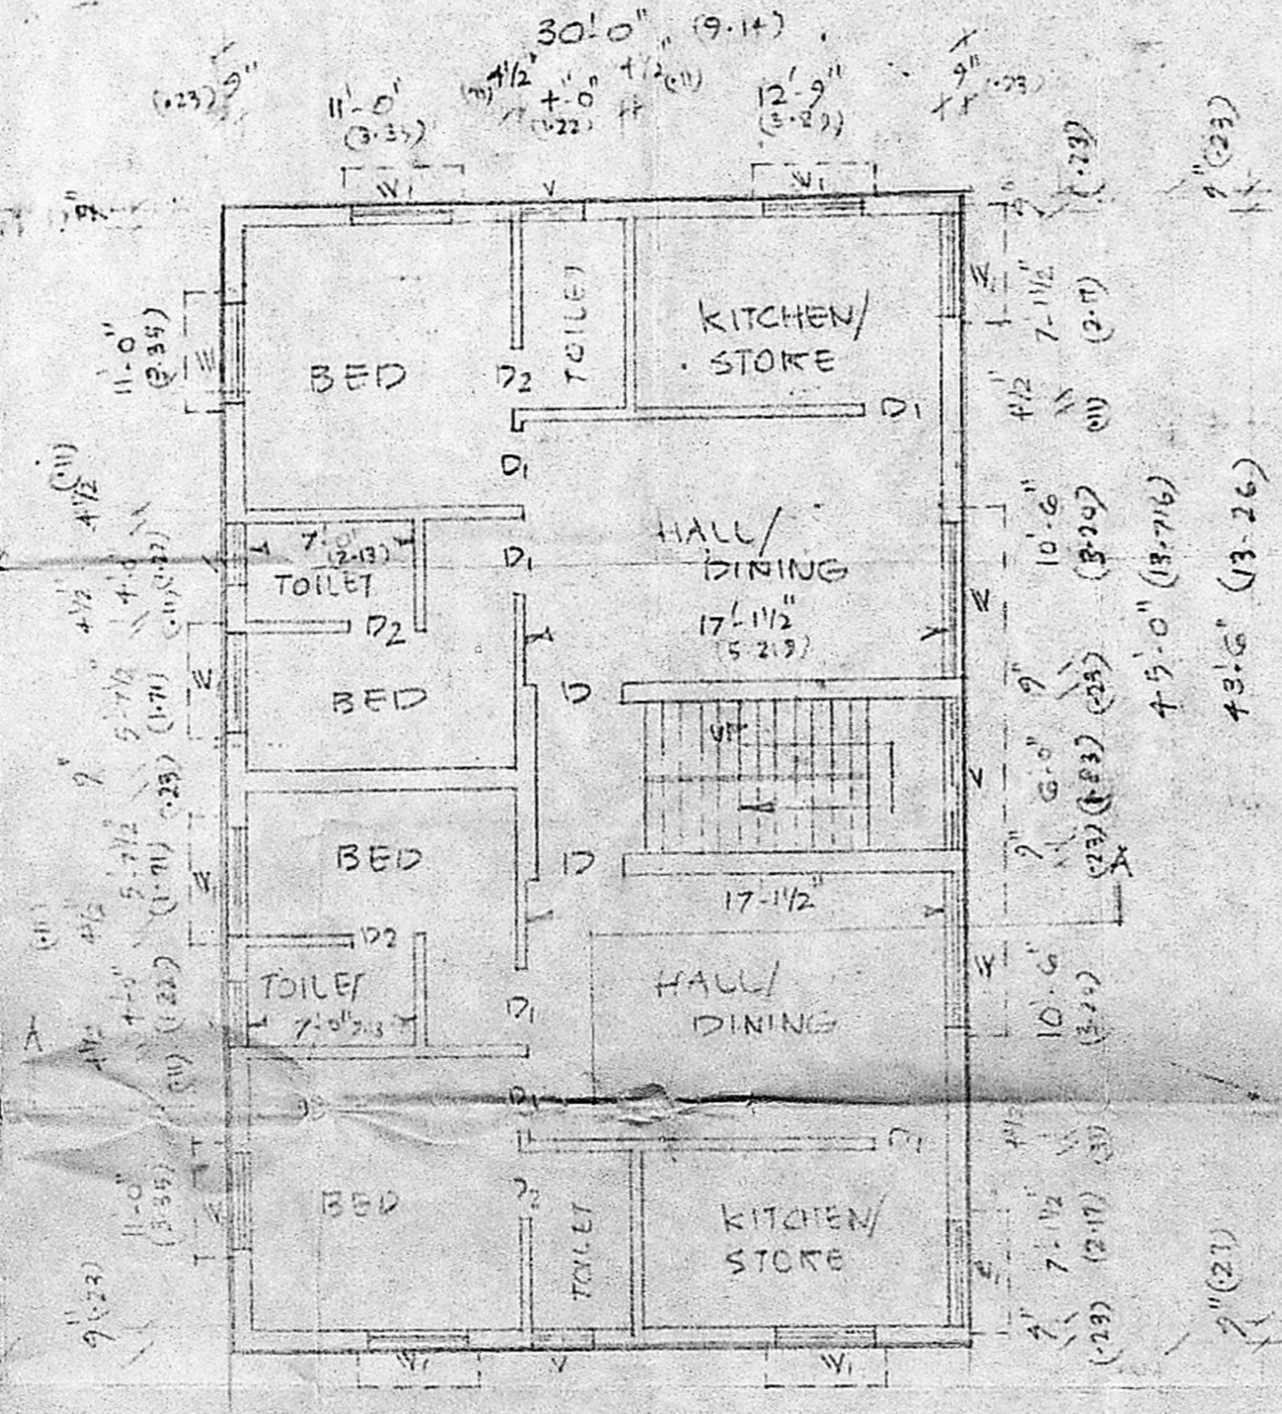

FIRST FLOOR PLAN

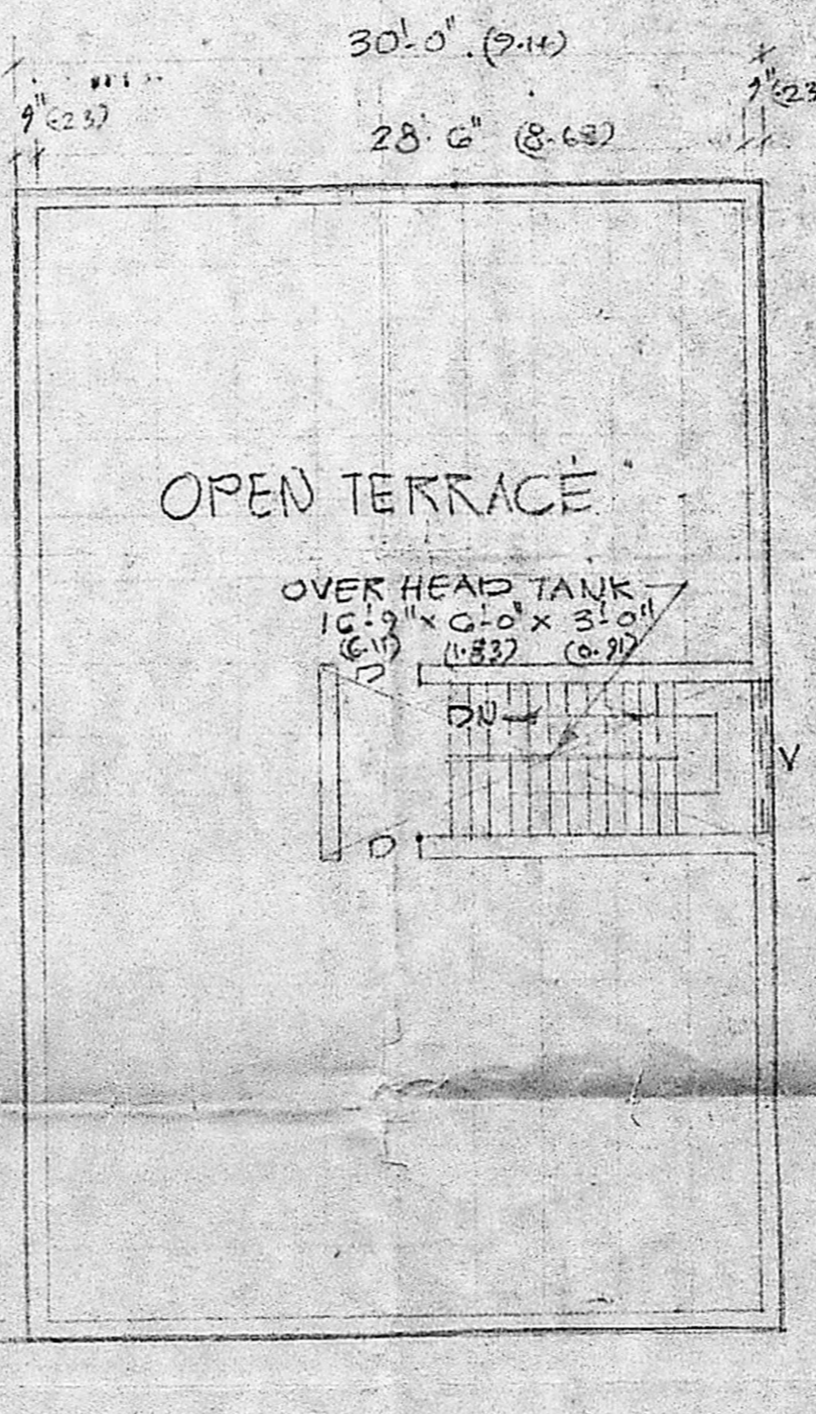

TERRACE PLAN

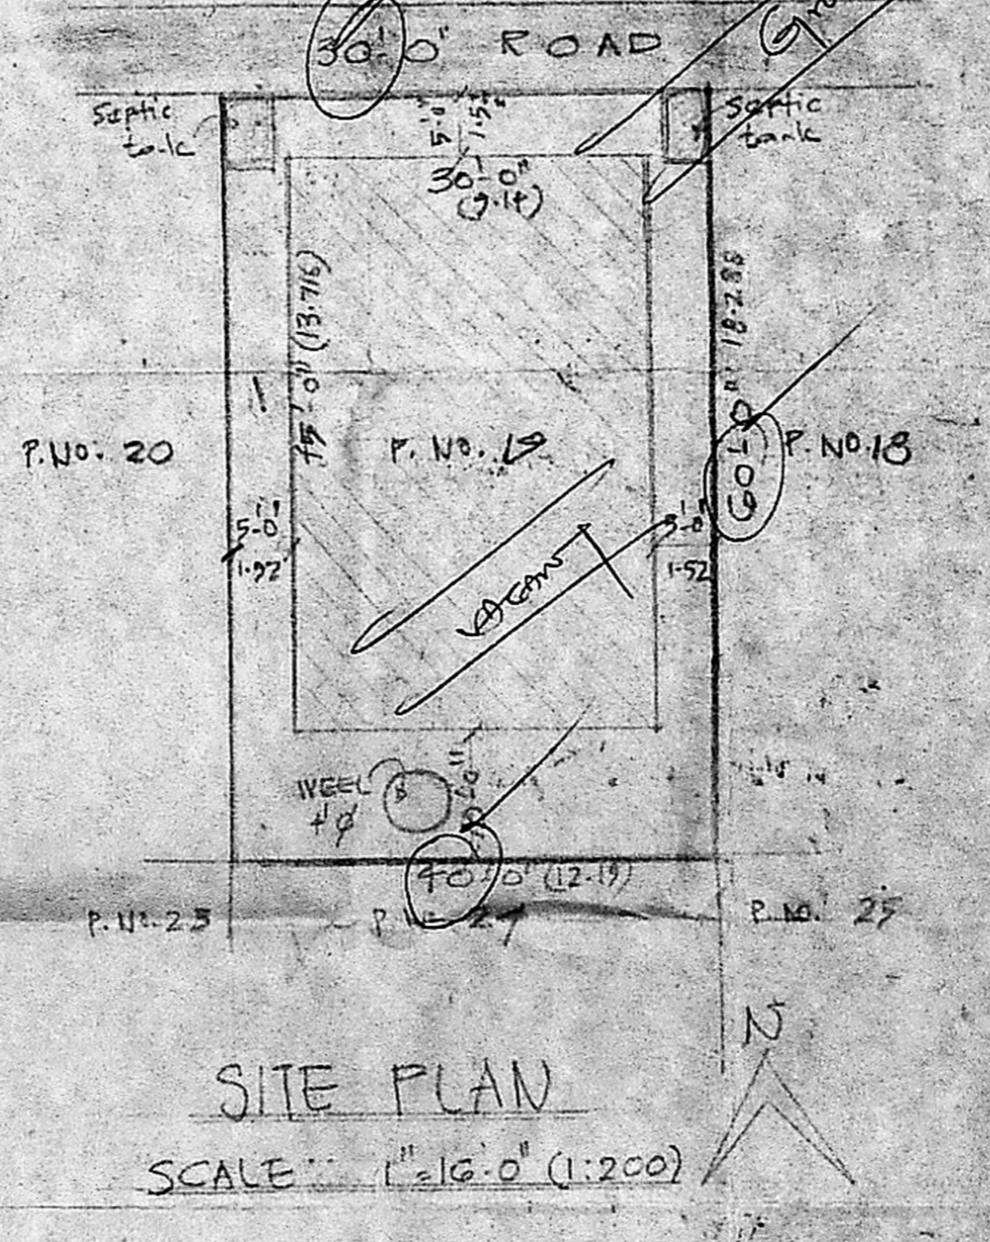

SITE PLAN
SCALE: 1" = 16'-0" (1:200)

A HOME
OWNER

K. Venugopal
K. VENUGOPAL
A.E.E. (Rtd.)
CONSULTING CIVIL ENGINEER
LICENSE SURVEYOR CLASS I
CORPORATION OF MADRAS
3, NELLAKANDU STREET
MUNGAMBAKKAM LAKE AREA
MADRAS-600 034

LICENCED SURVEYOR