

Schedule of items 008/65/90 (2)

D	1500	3'-3" x 6'-6"	0.99 x 1.98
D	1000	3'-0" x 6'-6"	0.91 x 1.98
D	1000	2'-5" x 6'-6"	0.76 x 1.98
V	Window	4'-0" x 5'-0"	1.22 x 1.52
V	do	4'-0" x 4'-6"	1.22 x 1.37
V	ventilator	1'-0" x 2'-0"	0.46 x 0.76

PROF. INSPECTION COPY -

SCRUTINISED I: POA/65/90
 REF. I.O. ...
 Part I: ...
 Part II: ...
 Planning Office: Executive Officer


PLAN SHOWING PROPOSED RESIDENTIAL BUILDING AT
 S.N. 209 PT. PLOT NO. 14
 OF BHARATHI NAGAR
 PORUR VILLAGE
 SAIDAPET TALUK
 CHINGAI ANNA DIST.
 SCALE: 1" = 8'-0" (1:100)

S. Rajeswari
 OWNER

K. VENUGOPAL
 AEE (Rtd)

CONSULTING CIVIL ENGINEER
 LICENSE SURVEYOR CLASS I
 CORPORATION OF MADRAS

3, NEELAKANDAN STREET
 NUNGAMBAKKAM (LAKE AREA)
 MADRAS 600 034

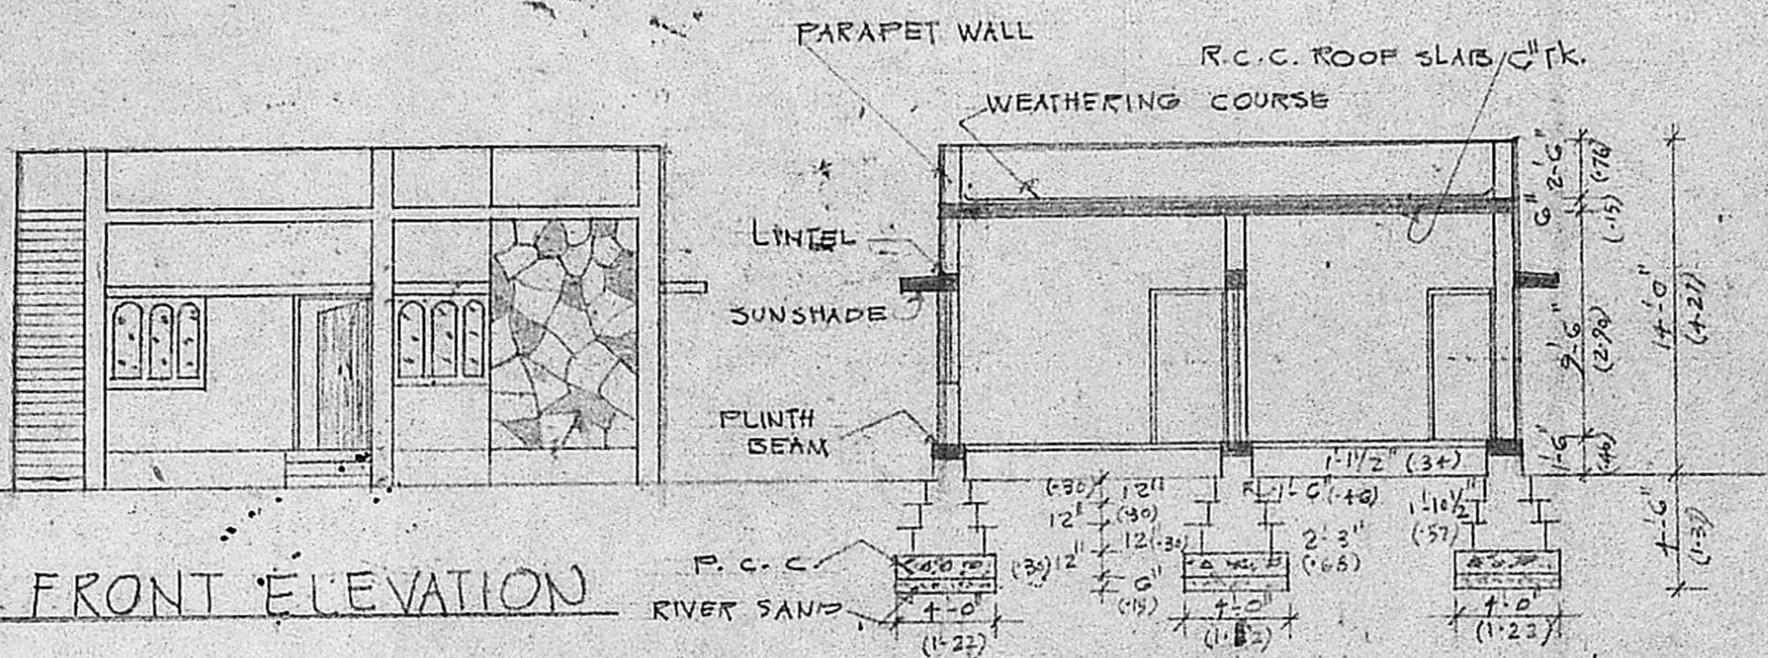

FRONT ELEVATION


SECTION ON A-A

Planning Permit No. A/408/91
APPROVED
 SUBJECT TO THE CONDITIONS IN
 THIS OFFICE LETTER.
 No. A/3/266/97/90 Date 6/4-91
 FOR MEMBER - SUPERVISORY
 MAMADRAS METROPOLITAN HIGH
 DEVELOPMENT AUTHORITY
 MADRAS 600 008


CROSS SECTION OF WELL

CROSS SECTION OF SEPTIC TANK
 SCALE: 1" = 4'-0" (1:50)

SEPTIC TANK PLAN

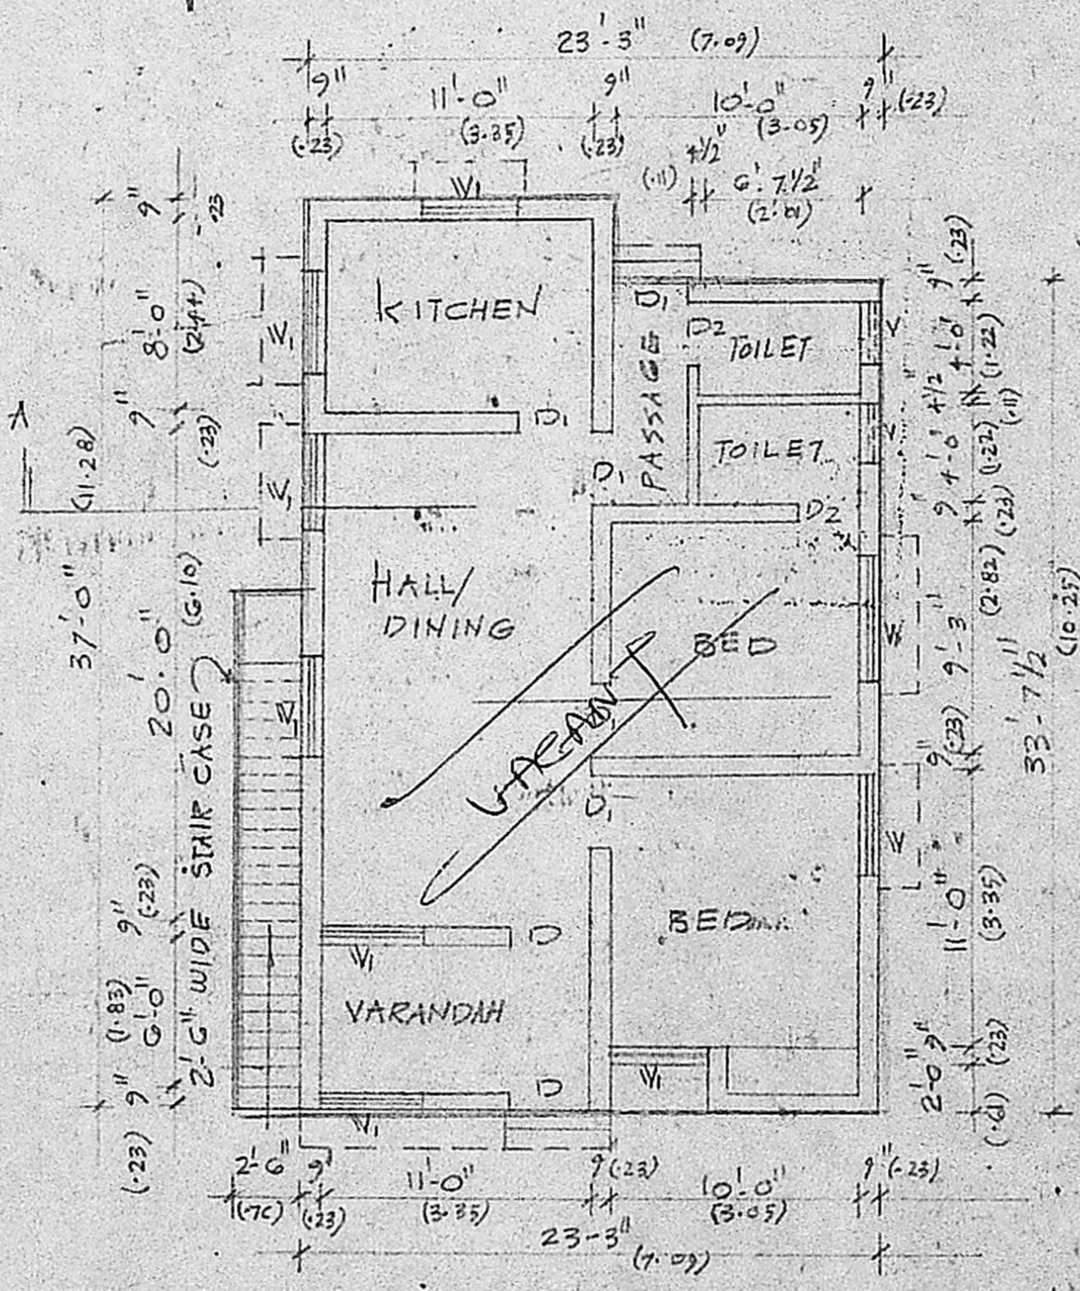


GROUND FLOOR PLAN

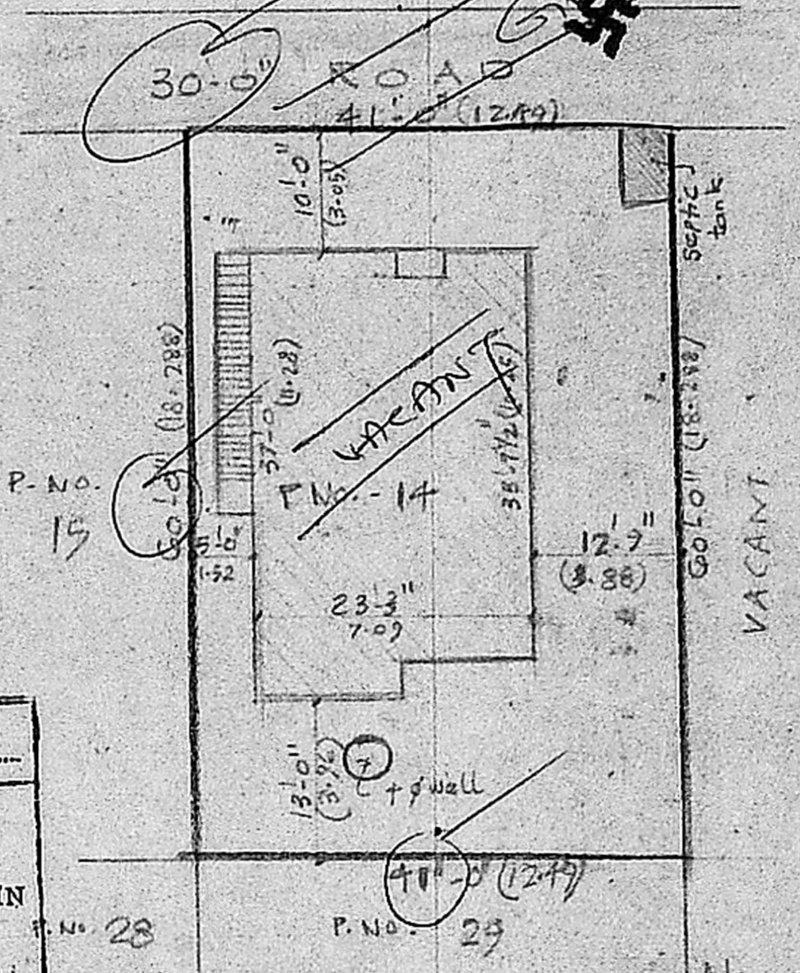

SITE PLAN

SCALE: 1" = 16'-0" (1:200)

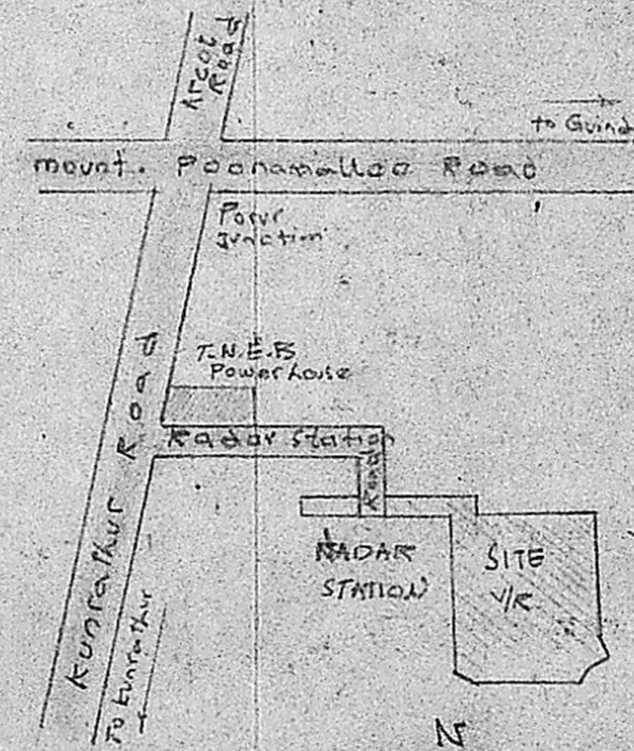

KEY PLAN

NOT TO SCALE