



ELEVATION

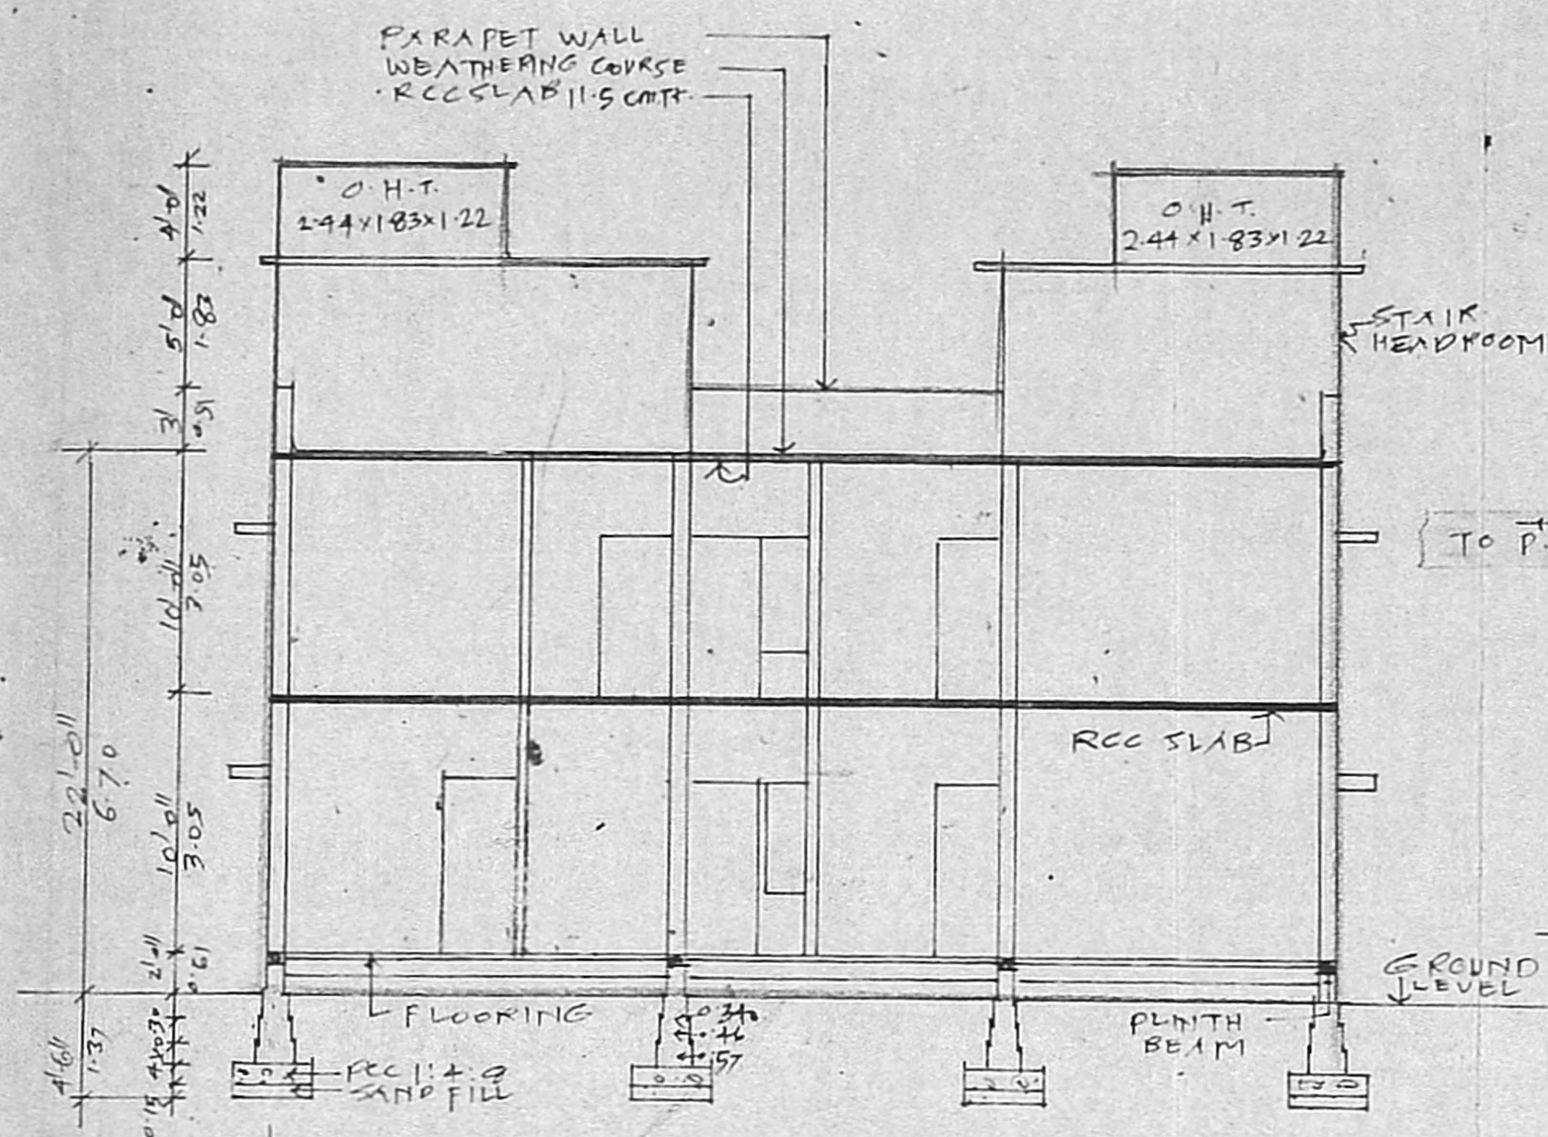

SECTION 'AA'

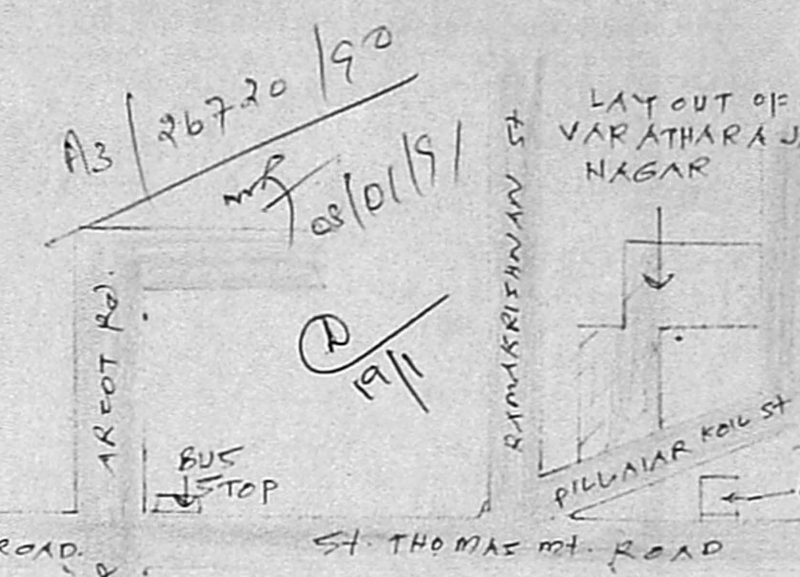


APPROVED

Planning Permit No. A/160/91

FOR MEMBER SECRETARY
MADRAS METROPOLITAN
DEVELOPMENT AUTHORITY
MADRAS 600 008

DETAIL OF WELL AND SEPTIC TANK

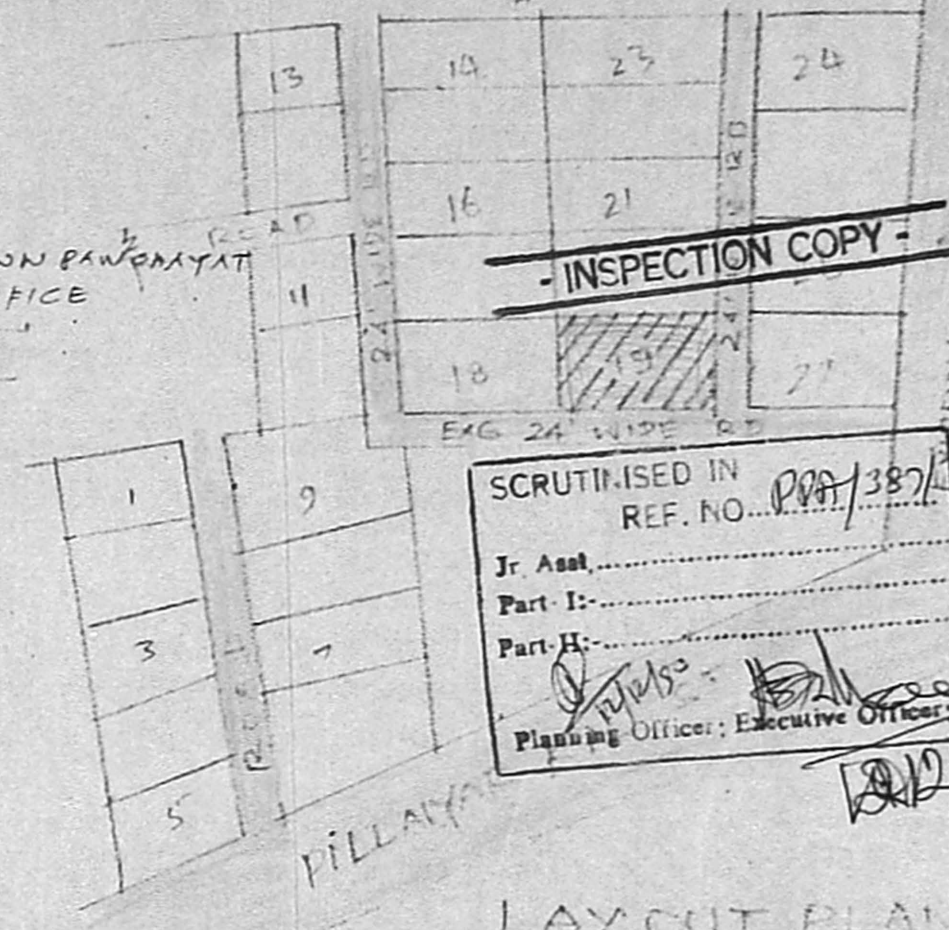


INSPECTION COPY


SCRUTINISED IN REF. NO. PPA/387/90

Jr. Asst. _____
Part I: _____
Part II: _____
Planning Officer: _____
Executive Officer: _____


LAYOUT PLAN (NOT TO SCALE)

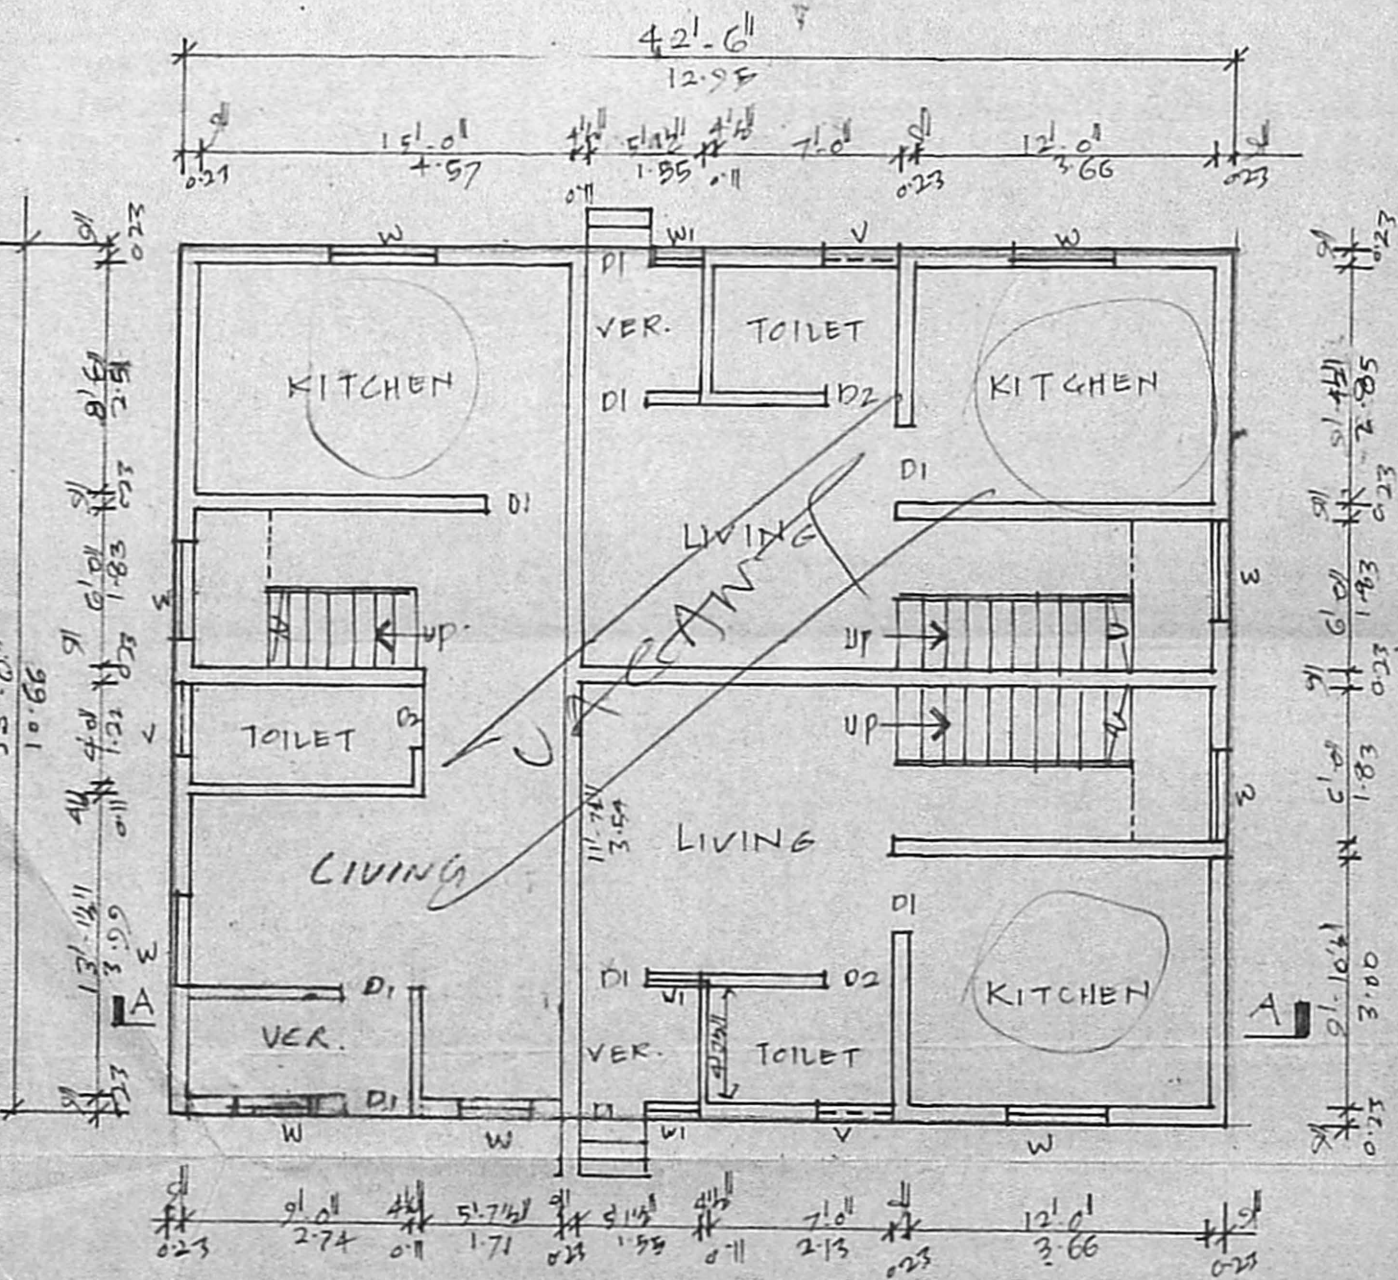

GROUND FLOOR PLAN

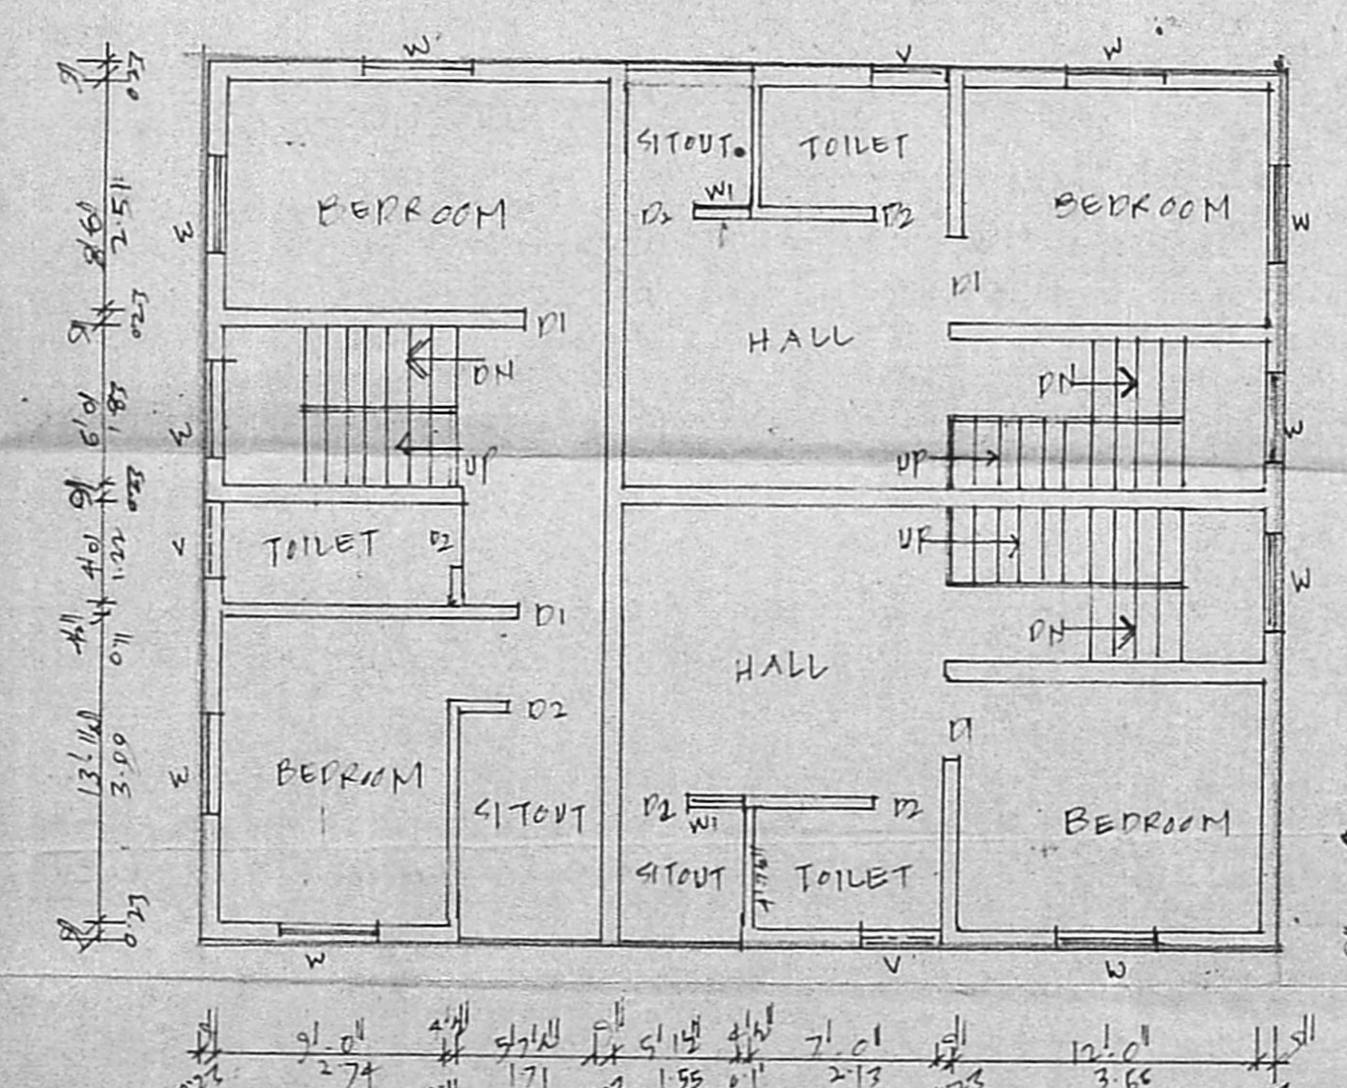

FIRST FLOOR PLAN

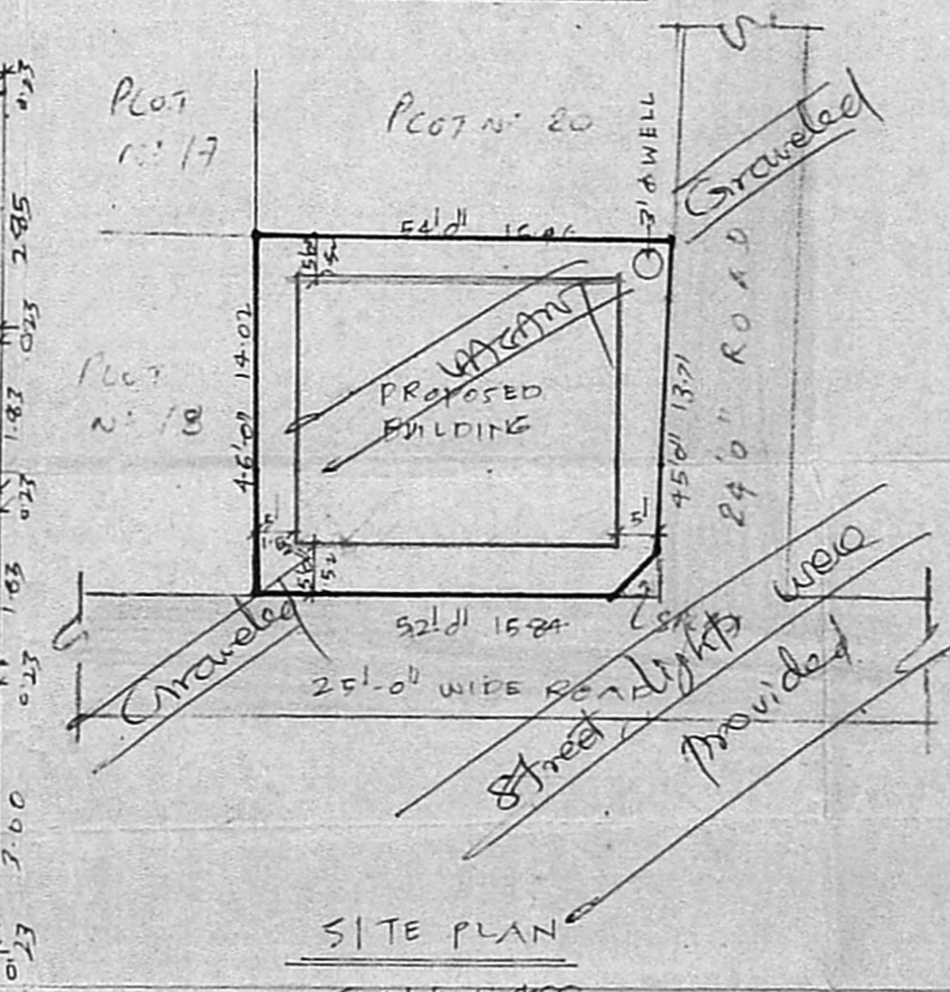

SITE PLAN SCALE 1:400

JOINERY DETAILS:

D1 DOOR	4.91 x 2.00	W WINDOW	1.22 x 1.37
D2 DOOR	0.76 x 2.00	V VENTILATOR	0.76 x 0.61
W1 DOOR	0.61 x 1.37		

AREX STATEMENT

FLAT AREA	211.50	24.10
ED FLOOR	147.15	17.00
FIRST FLOOR	147.15	138.2

PRO. WORK ————
EXG STREET ————

PLAN SHOWING THE PROPOSED RESIDENTIAL BUILDING AT plot No 19 IN S.N. 120, ASTALAKSHMI NAGAR FORUR VILLAGE, SAIDAPET TK, CHINGLEPIT OF (SCALE 1:100)

SIG. OF LICENSED SURVEYOR

K. VENUGOPAL
A.E.E. (Brd)
CONSULTING CIVIL ENGINEER
LICENSE SURVEYOR CLASS I
CORPORATION OF MADRAS

SIG. OF ENGINEER

3, NEELAKANDAN ST.
MUNGAMBAKKAM LAKI - 600 034
MADRAS-600 034