




73.5 x 59.5

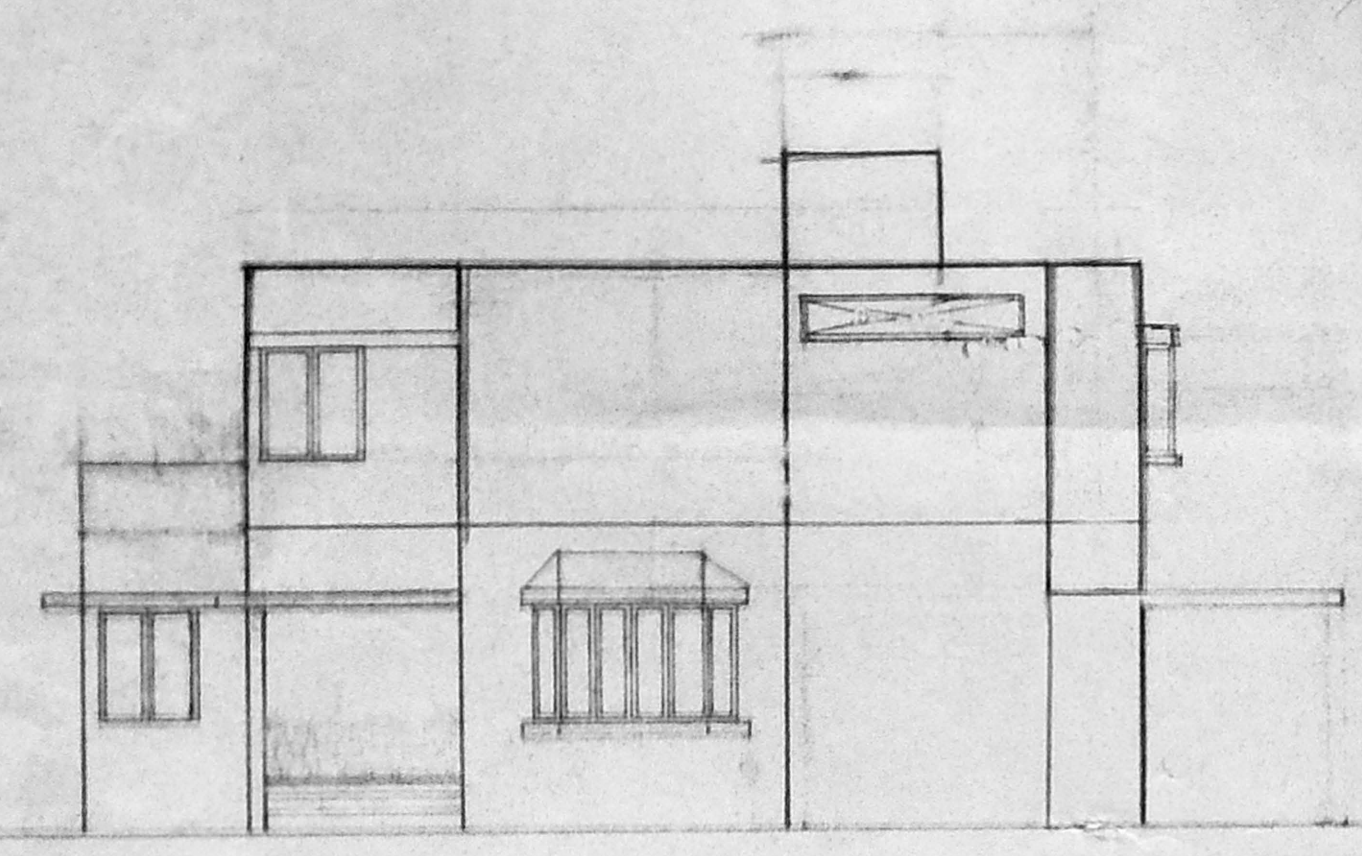

FRONT ELEVATION

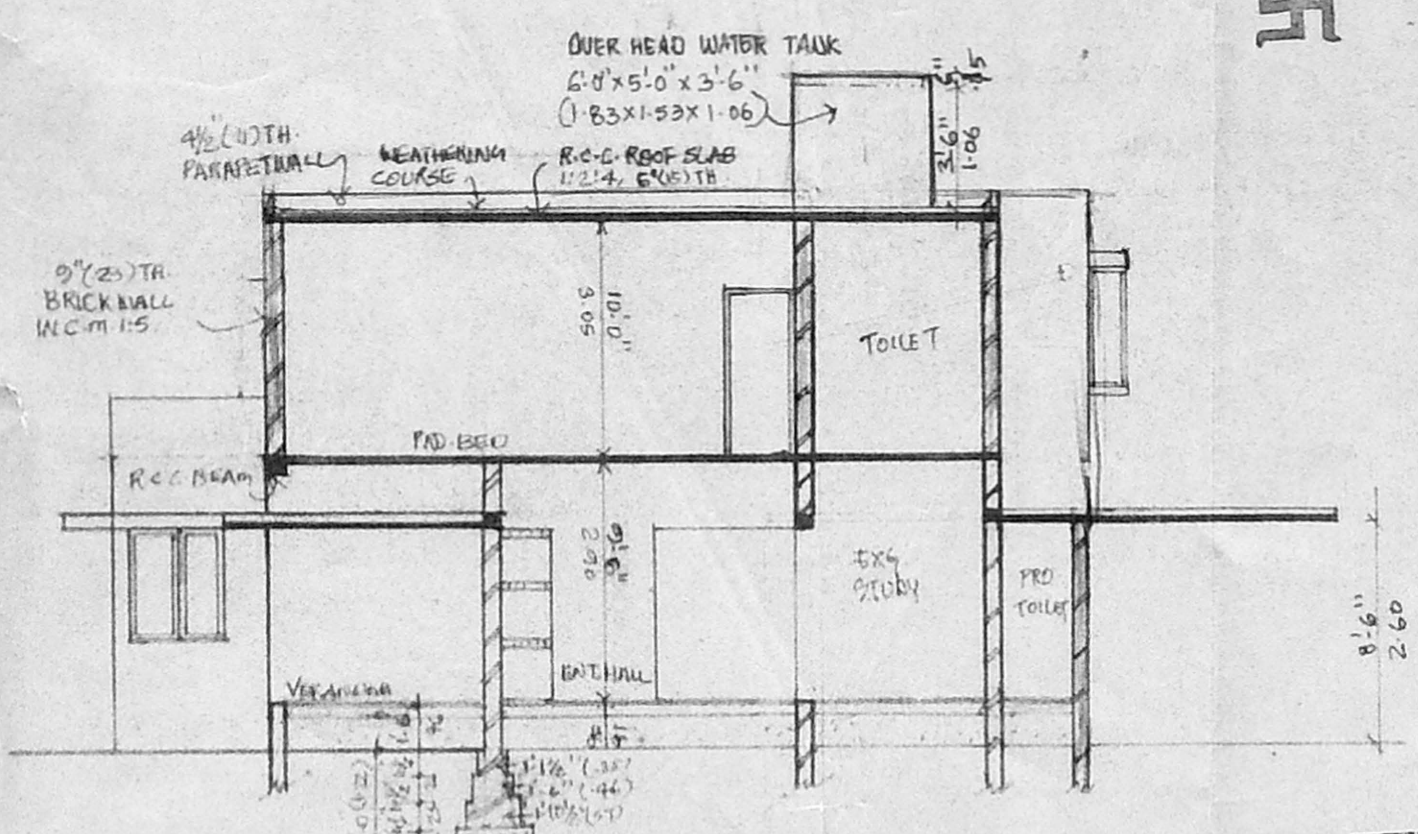


SECTION ON-XX

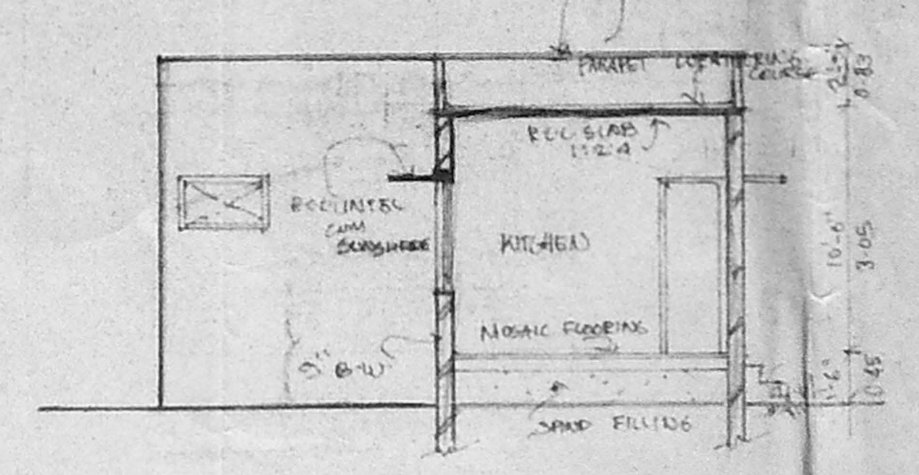


SECTION YY


Planning Permit No. A/1452/90
APPROVED
 SUBJECT TO THE CONDITIONS IN THIS OFFICE LETTER.
 No. A/1452/90 Date 31-1-90
 C. R. Umale
 21/10/90
 FOR MEMBER SECRETARY
 MADRAS METROPOLITAN
 DEVELOPMENT AUTHORITY
 MADRAS - 600 008

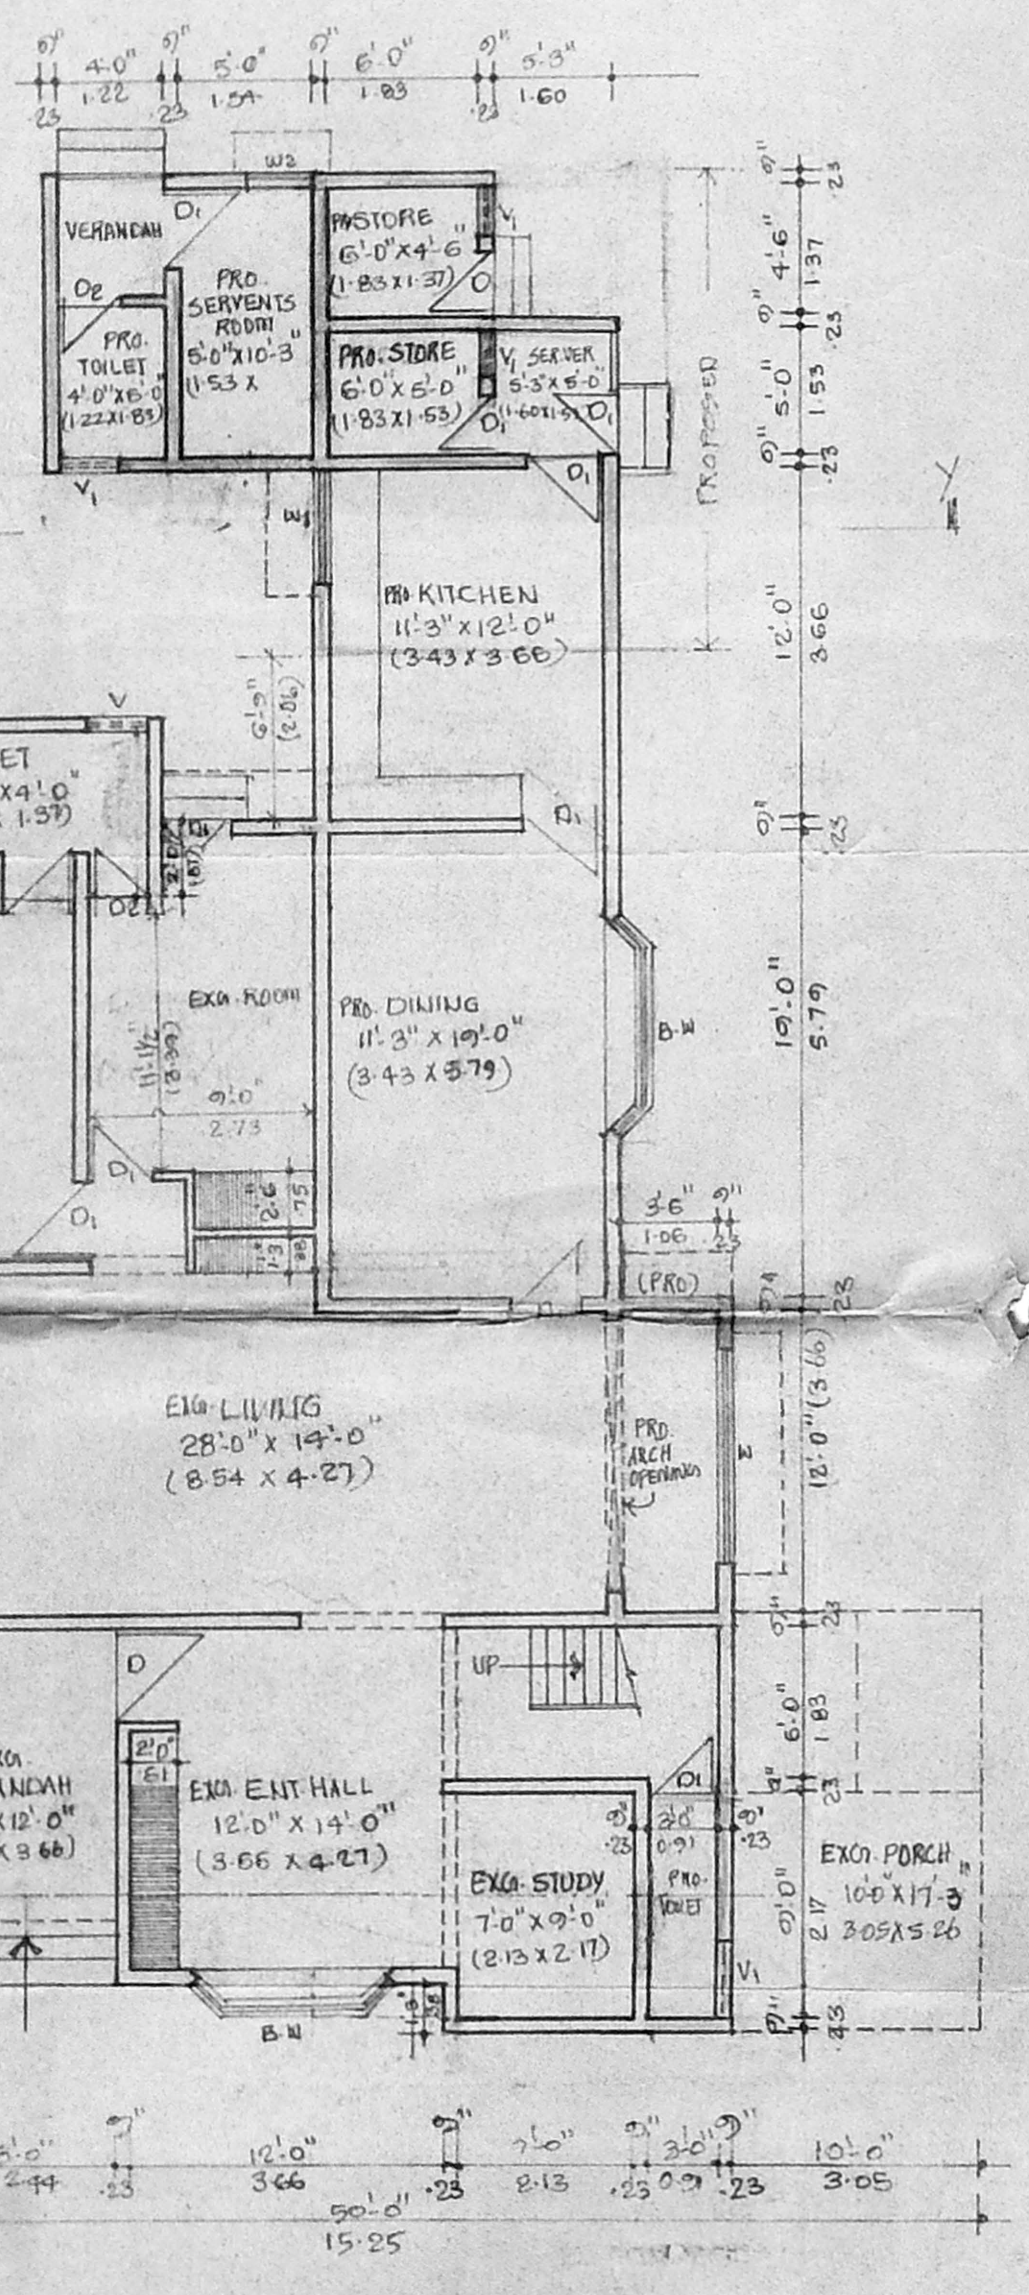


PROPOSED ADDITIONS TO GROUND FLOOR PLAN

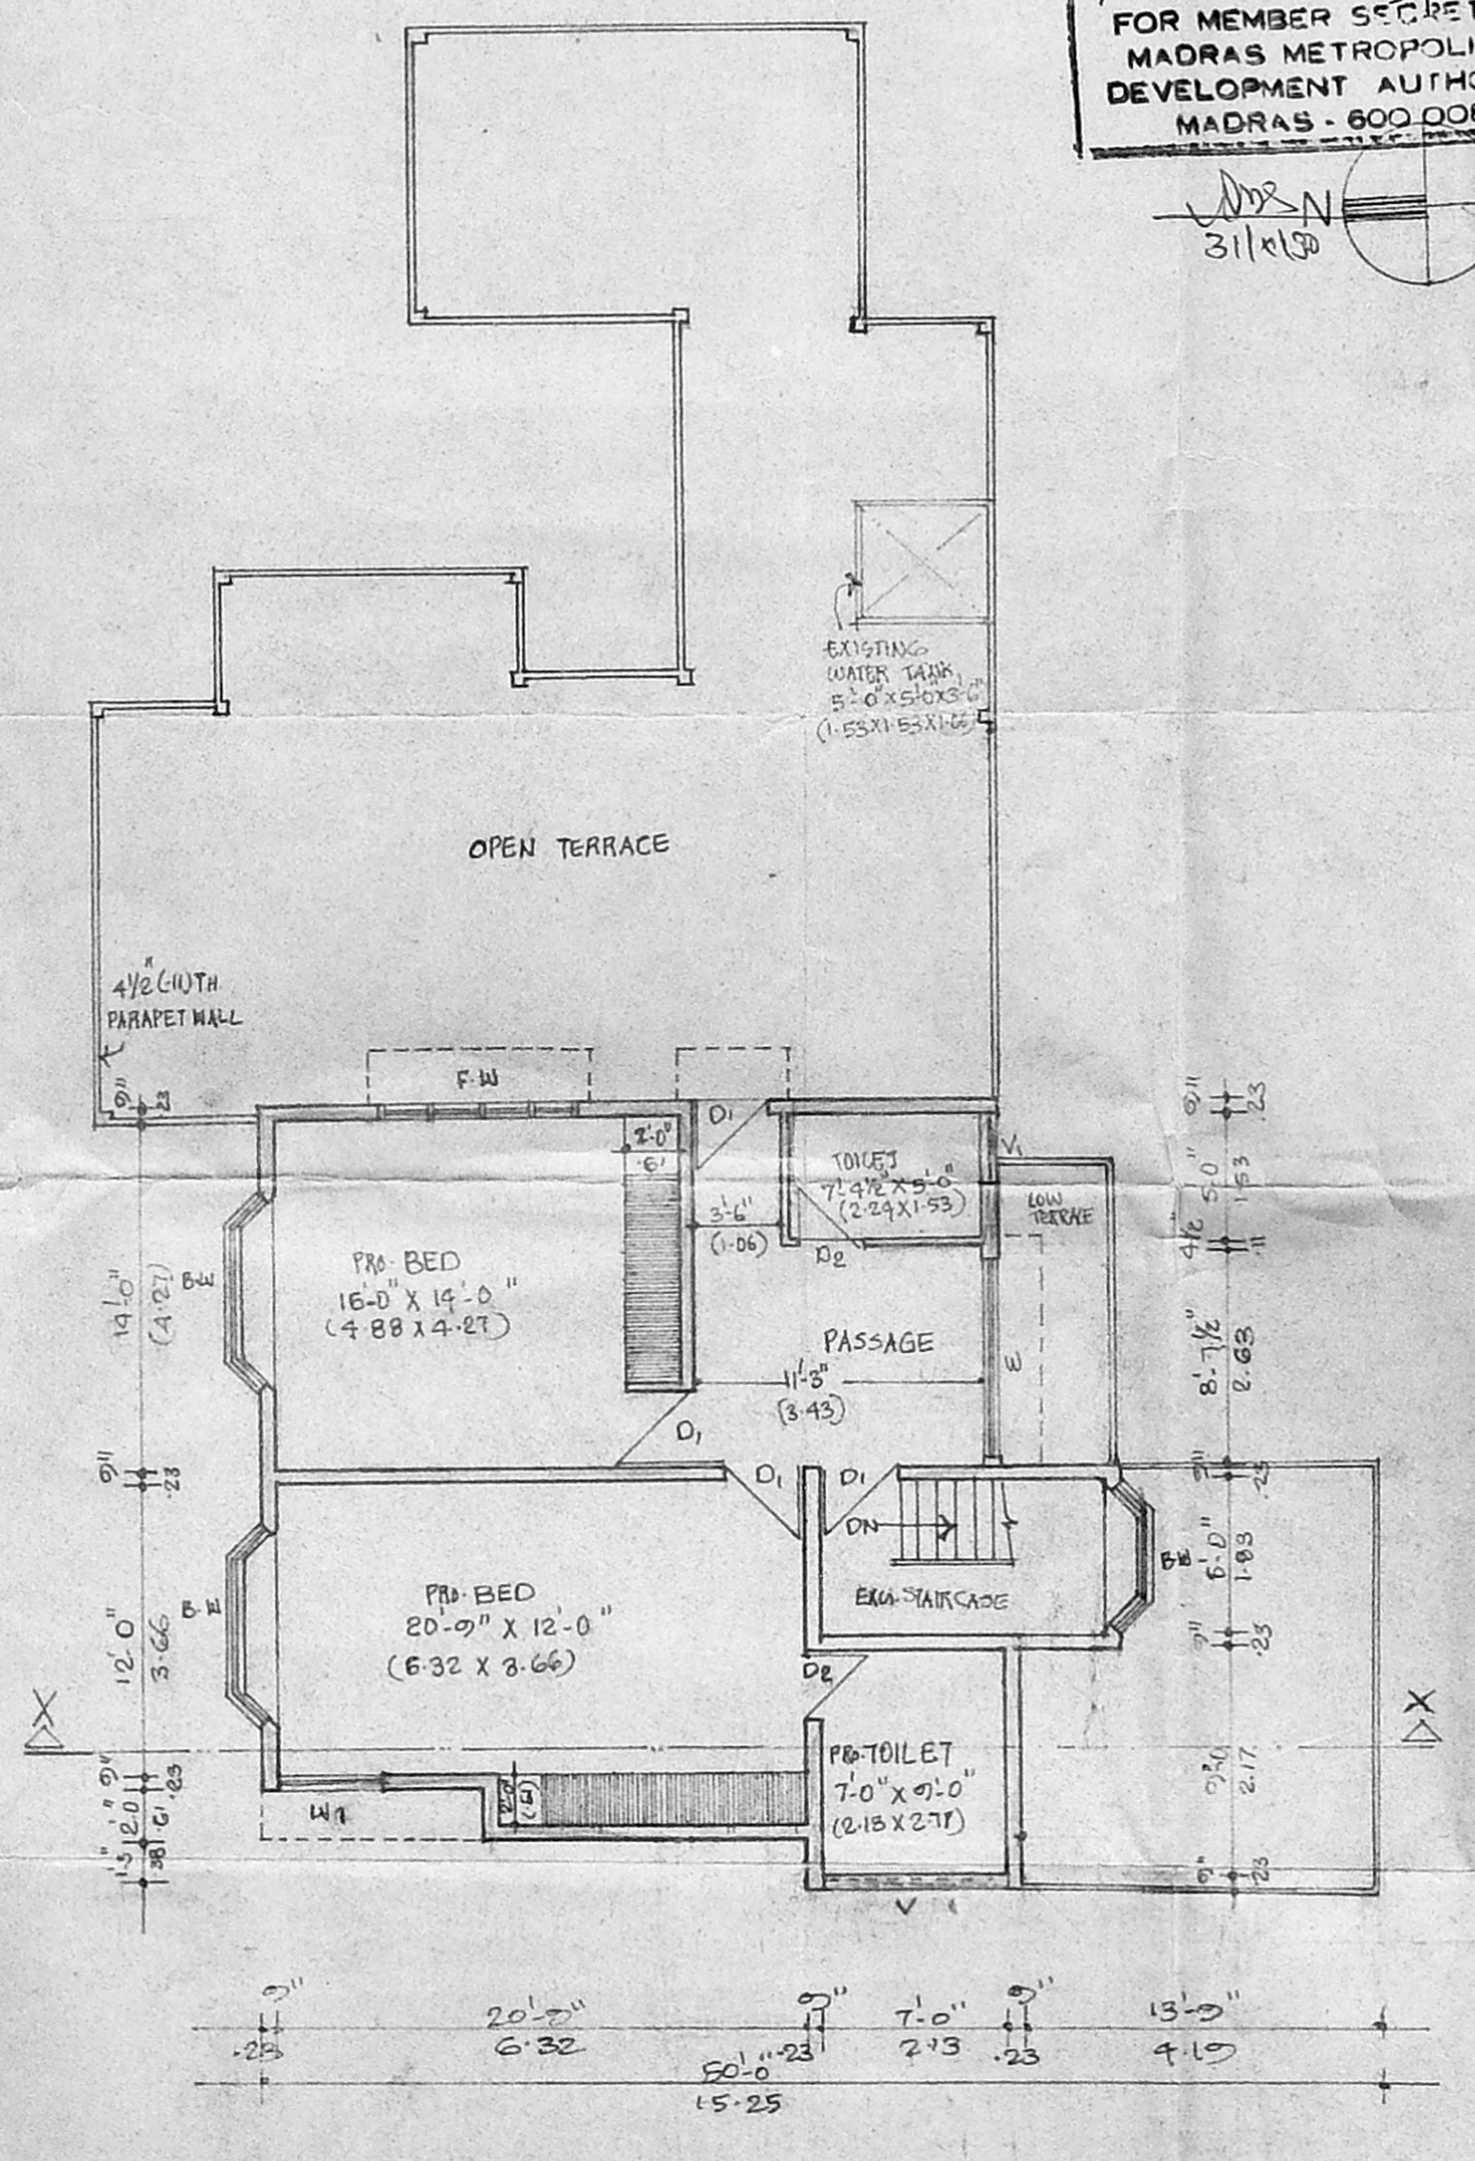

PROPOSED FIRST FLOOR PLAN

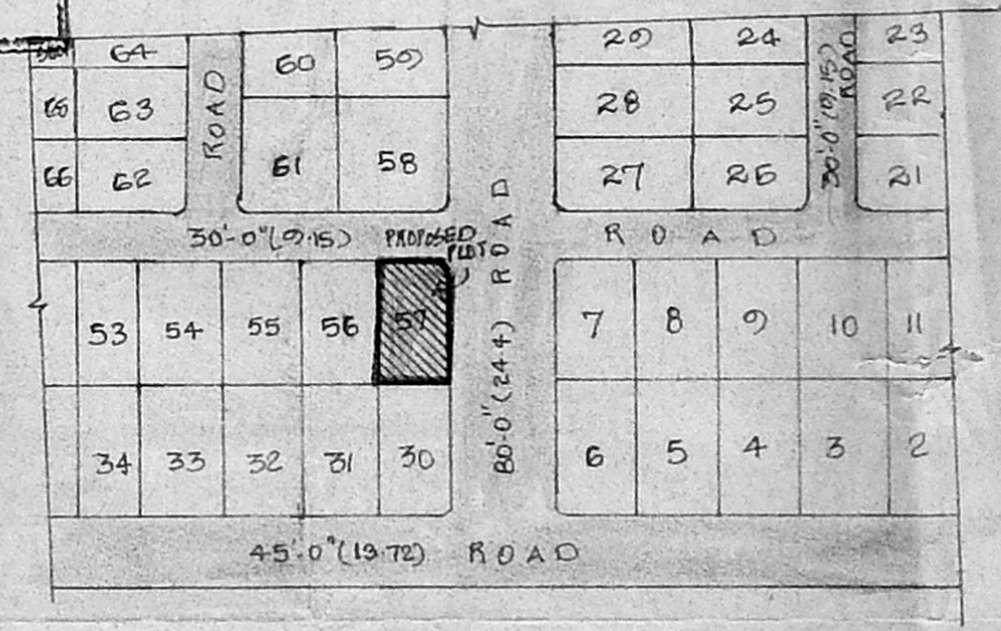

KEY PLAN
 NOT TO SCALE

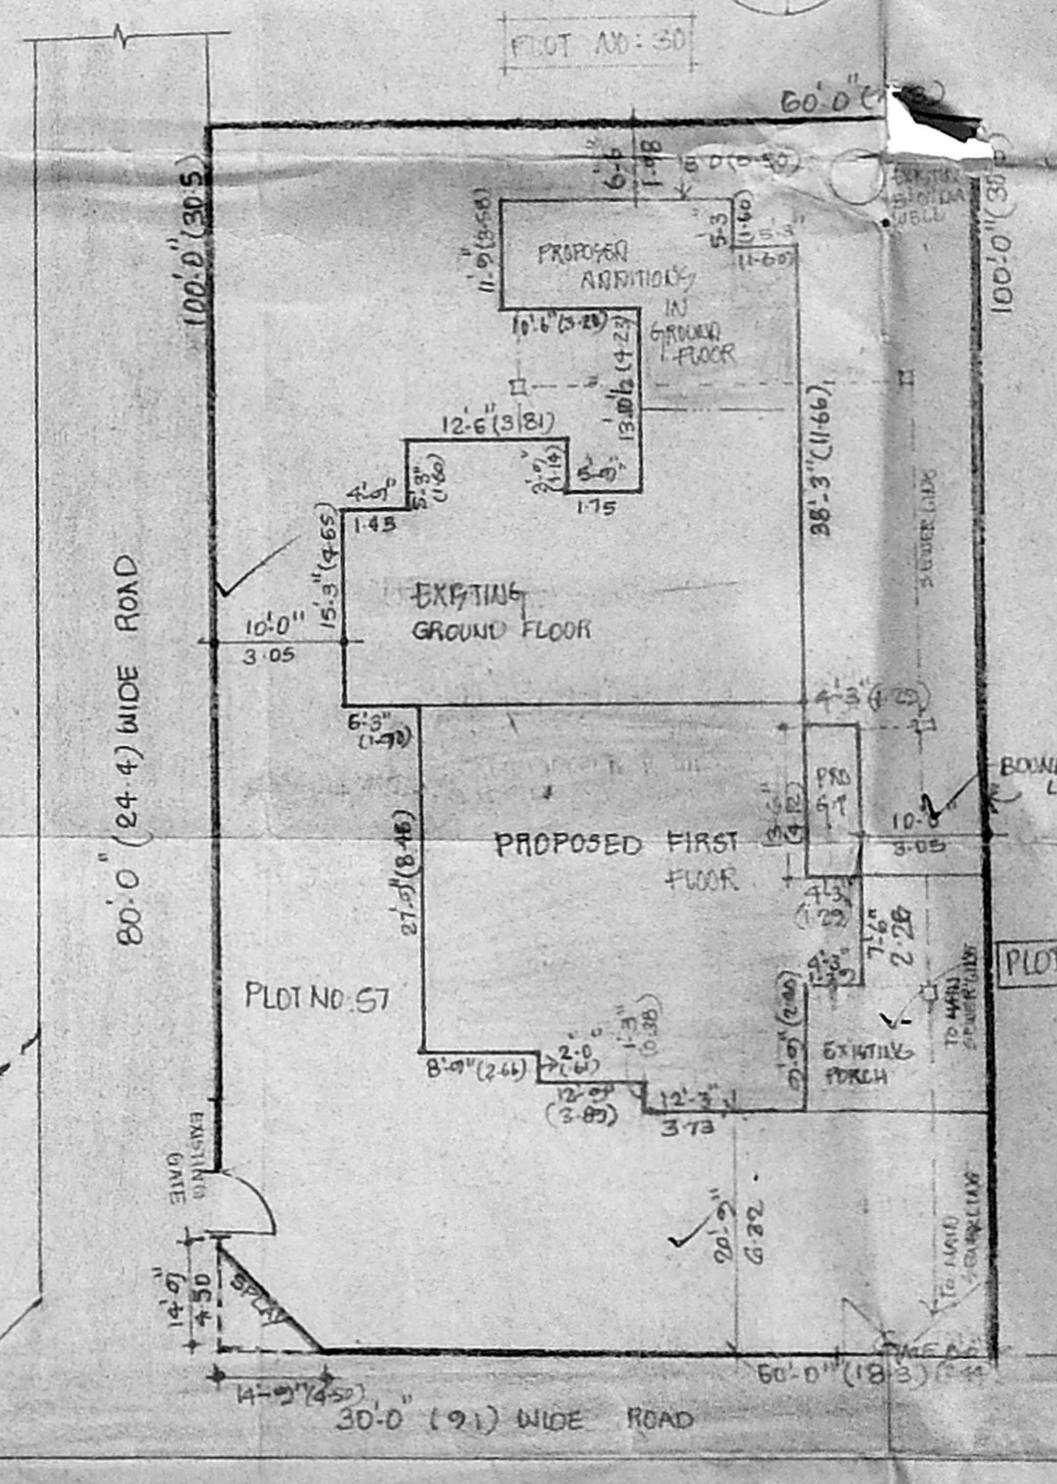

SITE PLAN
 scale 1:16-0 (1:200)

SCHEDULE OF JOINERYS	FEET	METER
D. TEAK WOOD PANELLED DOOR	3'-6" x 7'-0"	1.06 x 2.13
D. " " " " DOOR	3'-0" x 7'-0"	0.91 x 2.13
D. " " " " DOOR	2'-6" x 7'-0"	0.76 x 2.13
F.W. - FRENCH WINDOW (GLAZED)	6'-0" x 7'-0"	1.83 x 2.13
B.W. - BAY WINDOW (GLAZED)	6'-0" x 6'-6"	1.83 x 1.98
W. - GLAZED WINDOW	6'-0" x 4'-6"	1.83 x 1.37
W. - " " "	4'-0" x 4'-6"	1.22 x 1.37
W. - " " "	3'-0" x 4'-6"	0.91 x 1.37
V. - GLAZED VENTILATOR	3'-0" x 2'-0"	0.91 x 0.61
V. - " " "	2'-6" x 2'-0"	0.76 x 0.61
V. - " " "	2'-0" x 2'-0"	0.61 x 0.61

AREA STATEMENTS:	50. FT	50. M
SITE AREA	6,000	568
EXISTING G.F. AREA	1,670	155
PROPOSED G.F. AREA	4,755	44
PROPOSED F.F. AREA	852	79
EXISTING VERANDAH	205	27
PLOT COVERAGE (AREA OF INCLUDING EXISTING AND PROPOSED BUILDING)	40.6%	

SCALE 1"=8'-0" (1:100)

PLANS SHOWING THE PROPOSED FIRST FLOOR AND ADDITIONS IN GROUND FLOOR TO THE EXISTING BUILDING AT PLOT NO. 57 IN R. S. No. 166/2 OF NANDAMBA-KKAM VILLAGE, THE TAMIL NADU AREA DEFENCE OFFICERS COLONY, MADRAS-97.
 FOR SYDNEY P. DANIEL

COLOUR INDEX	
EXISTING	[Symbol]
PROPOSED	[Symbol]
ROAD	[Symbol]
BOUNDARY LINE	[Symbol]

OWNER'S SIGNATURE
 S. P. DANIEL

ER. G. RAJA RETNAM
 R.E. (CIVIL), M.E. (STRUCT.) AM.I. STRUCT. E.
 I.S. NO: 299 CLASS I

AMLY CONSULTANTS
 ARCHITECTS + STRUCTURAL ENGINEERS
 14, CATHEDRAL ROAD
 MADRAS - 86