



ABBREVIATIONS:
 G.L.: GROUND LEVEL
 G.F.L.: GROUND FLOOR LEVEL
 F.F.L.: FIRST FLOOR LEVEL
 T.F.L.: TERRACE FLOOR LEVEL
 T.P.L.: TOP OF PARAPET LEVEL
 B.W.L.: BOTTOM OF WATER TANK LEVEL
 T.W.L.: TOP OF WATER TANK LEVEL
 I.C.: INSPECTION CHAMBER
 S.: SEWER LINE

EL (+) 36'-6" (T.P.U. 11.120)
 EL (+) 35'-6" (T.W.L. 10.820)
 EL (+) 31'-6" (B.W.L. 9.600)


EL (+) 24'-0" (T.P.L. 7.310)
 EL (+) 21'-6" (F.F.L. 6.550)
 EL (+) 11'-6" (F.F.L. 3.500)
 EL (+) 1'-6" (G.F.L. 0.250)

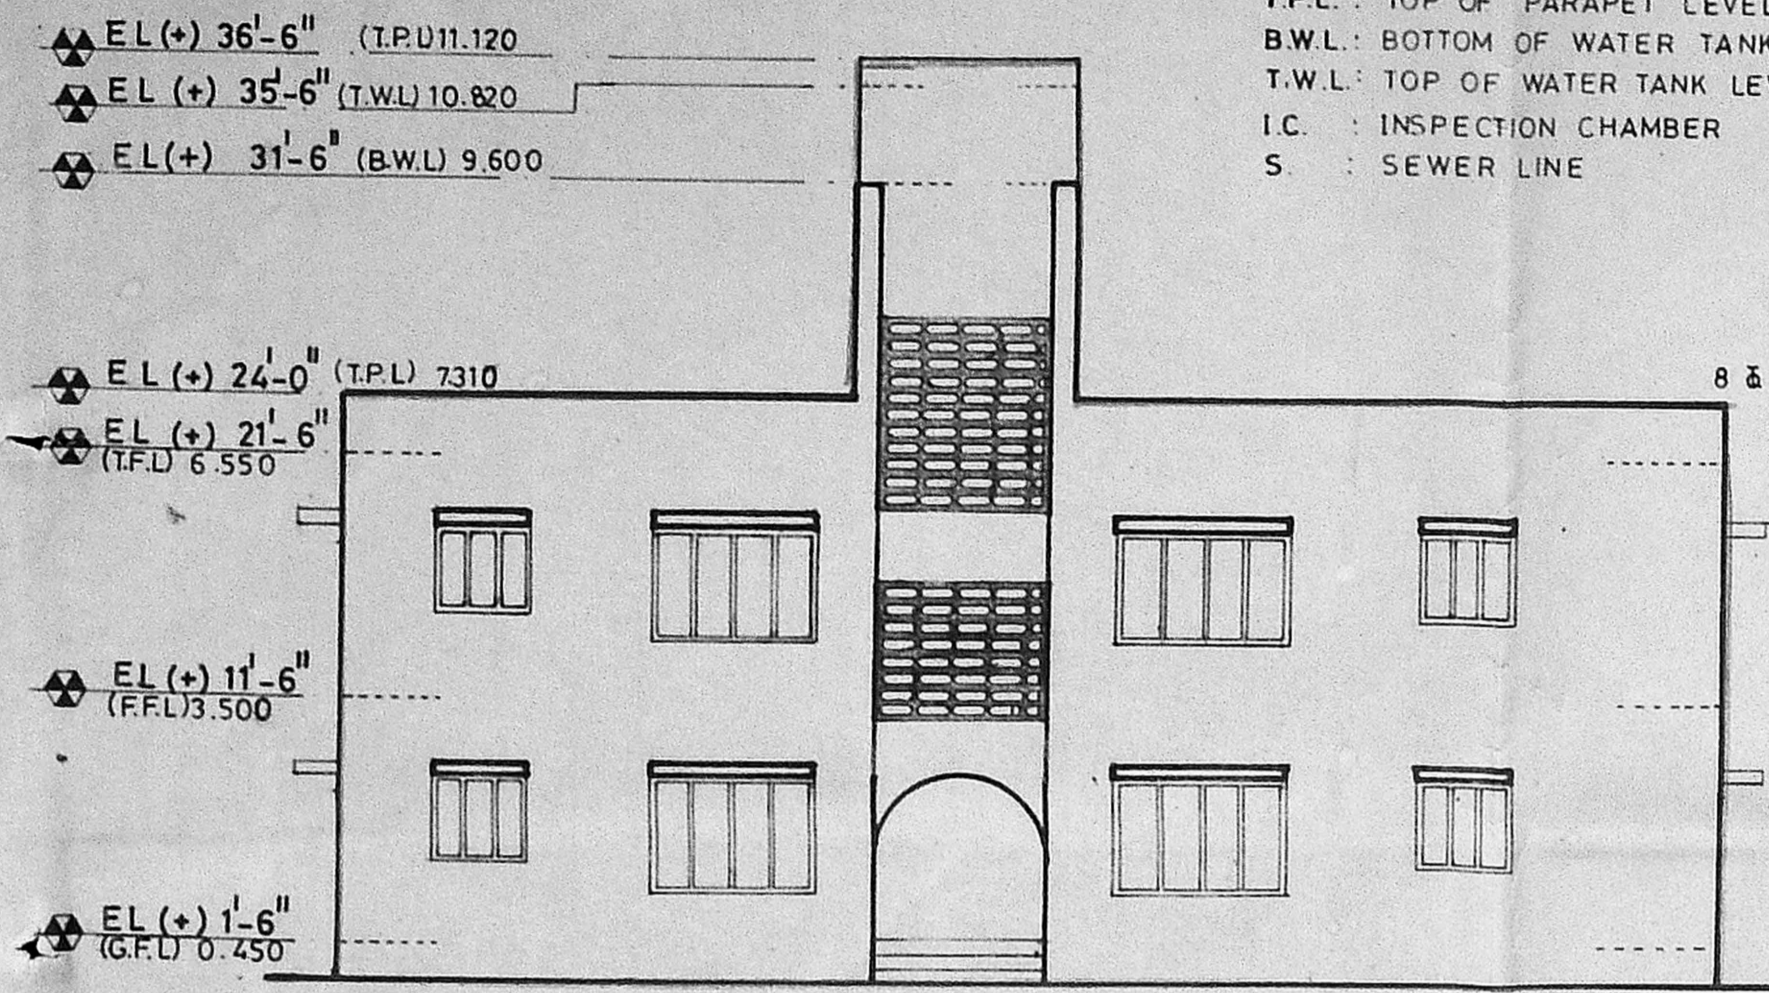


FRONT ELEVATION

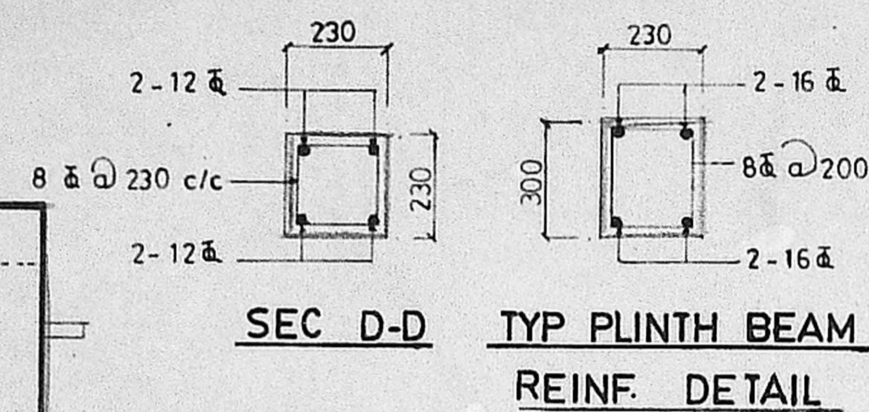


SEC D-D TYP PLINTH BEAM REINF. DETAIL

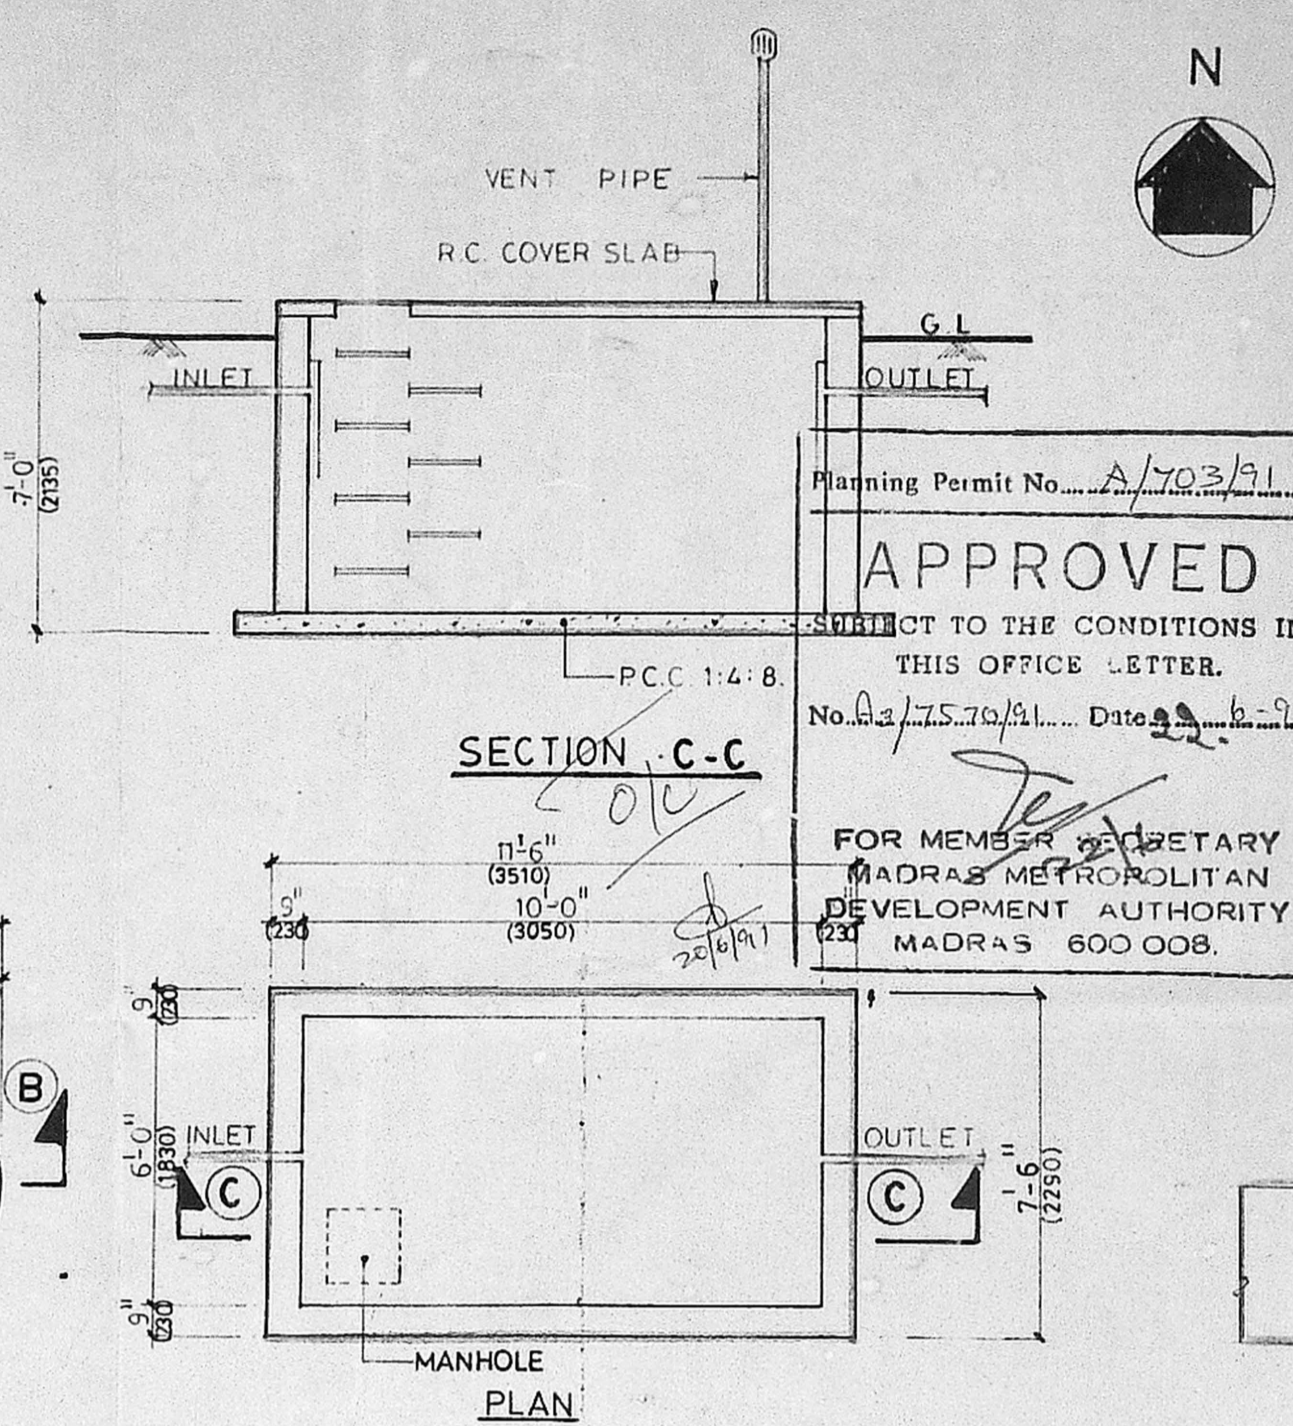


SECTION C-C

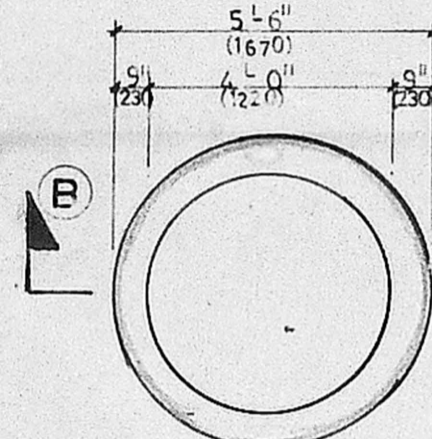


WELL PLAN

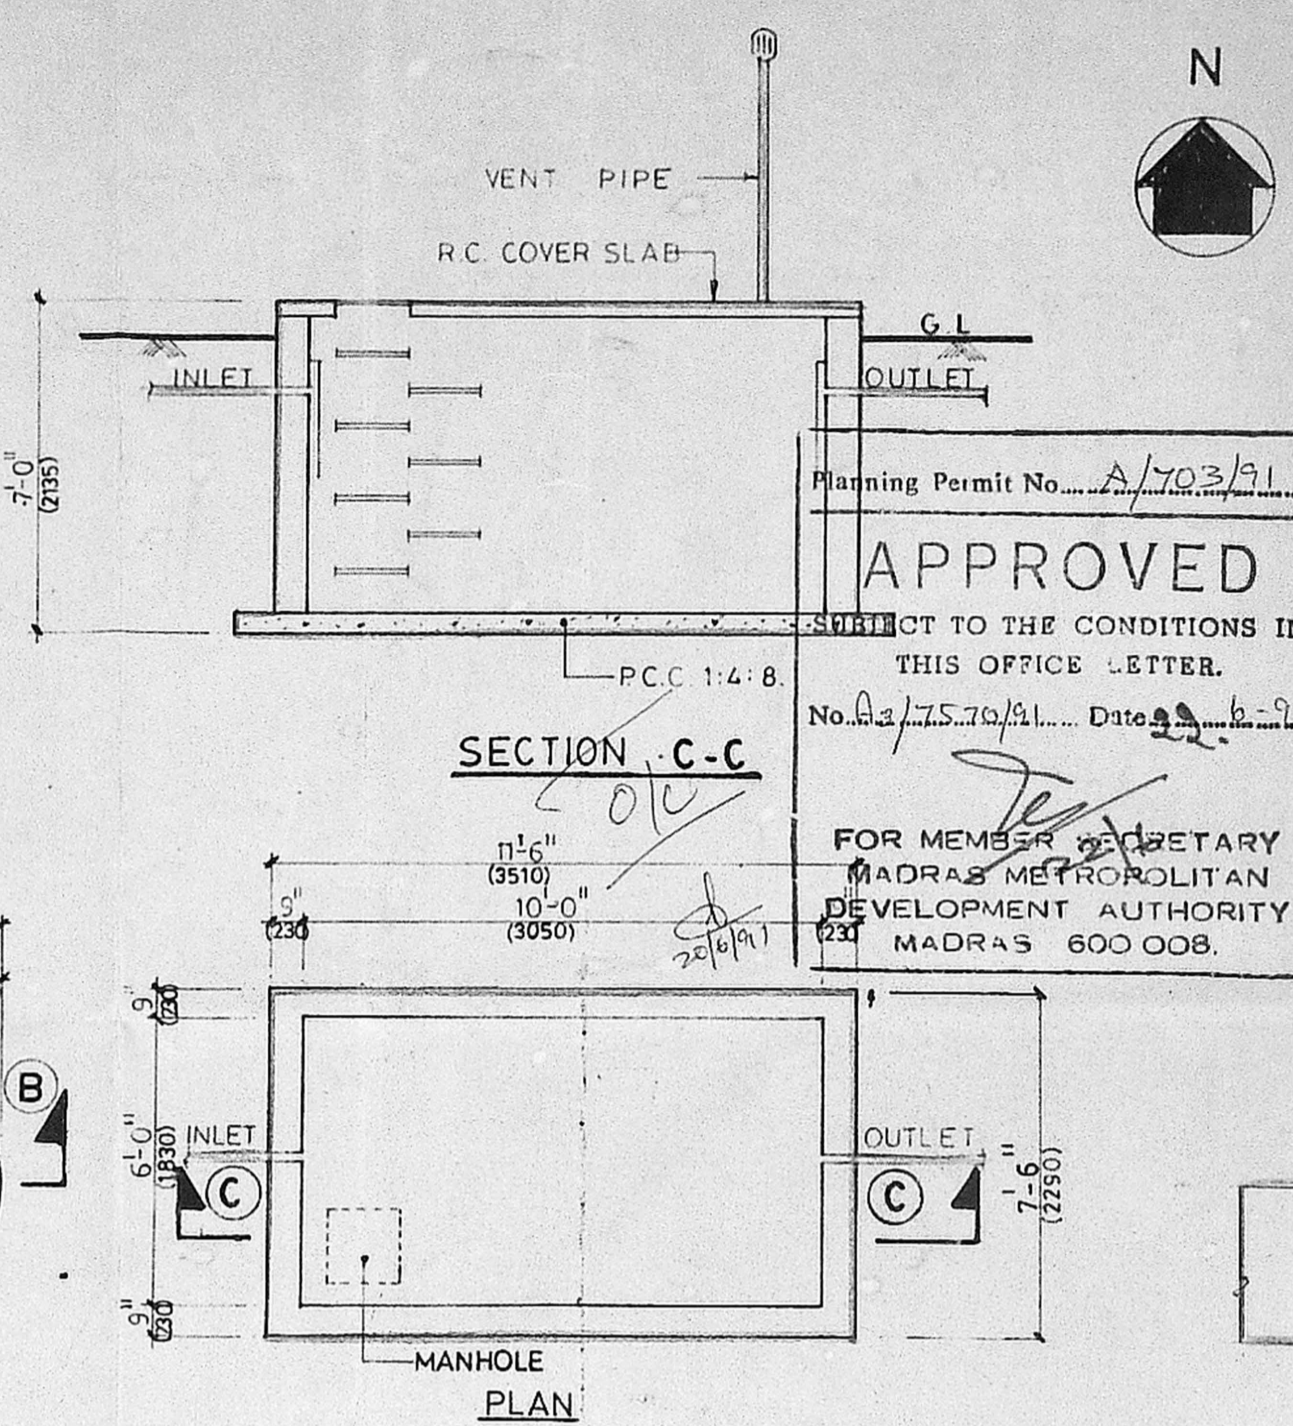


MANHOLE PLAN

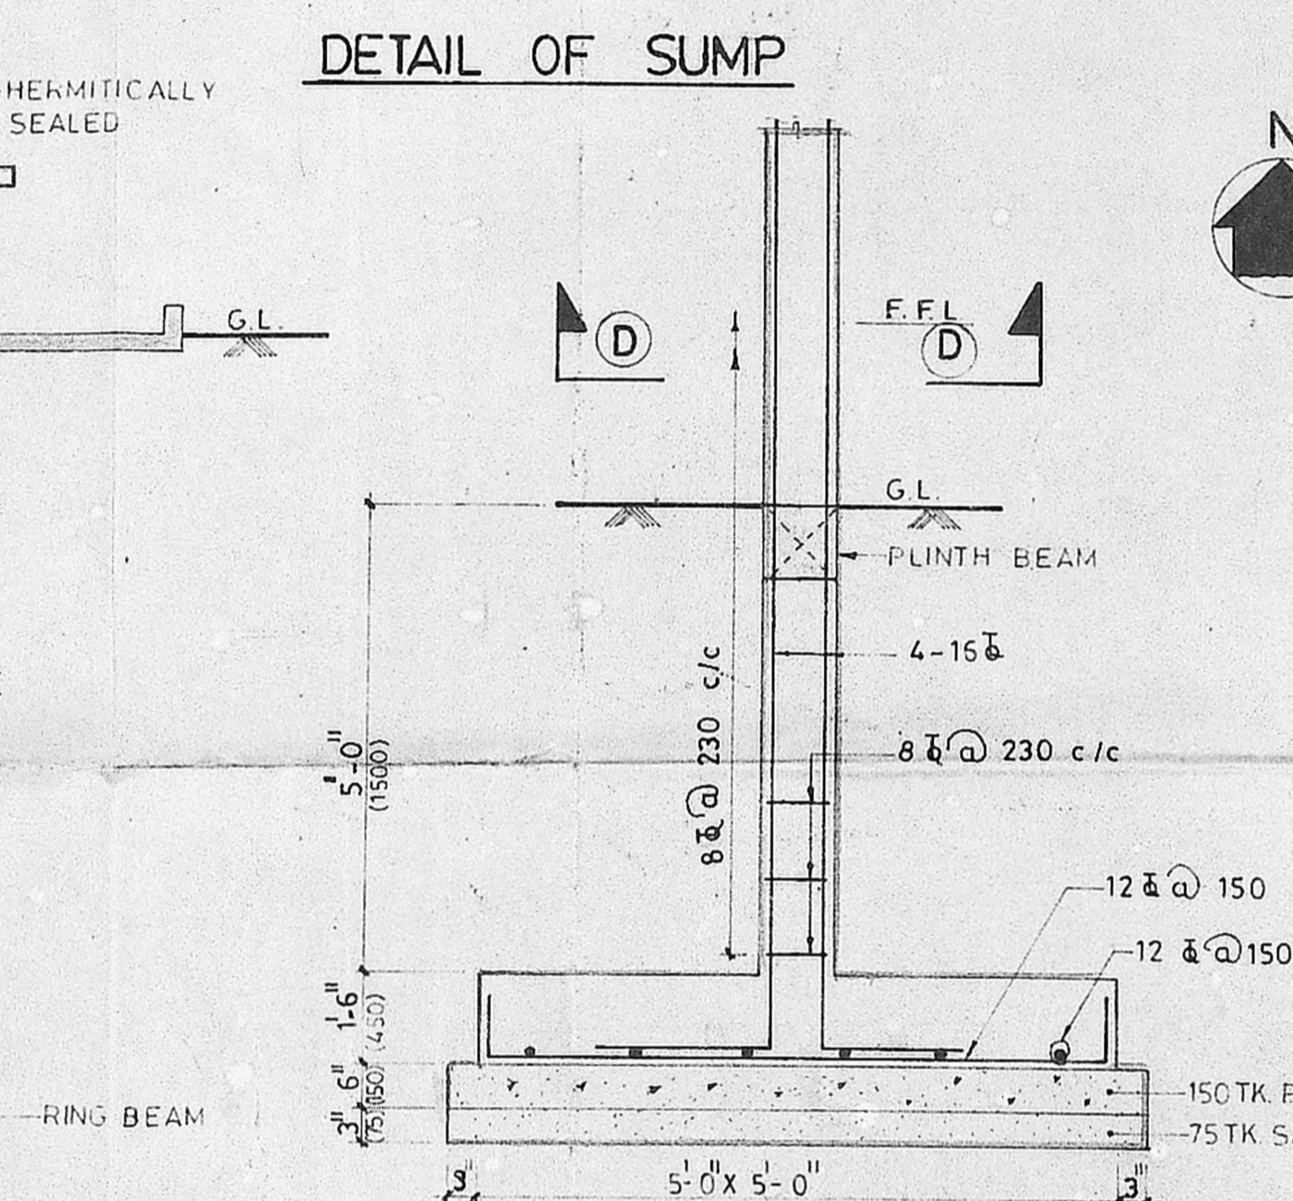


DETAIL OF SUMP

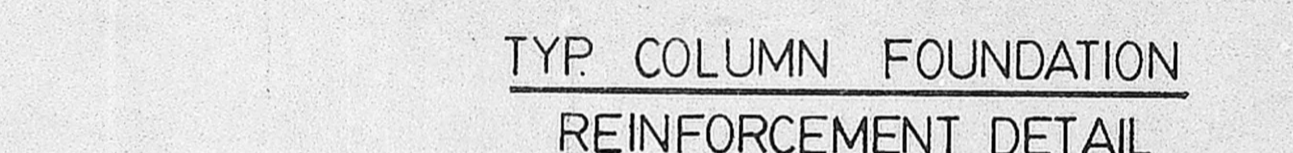


TYP COLUMN FOUNDATION REINFORCEMENT DETAIL

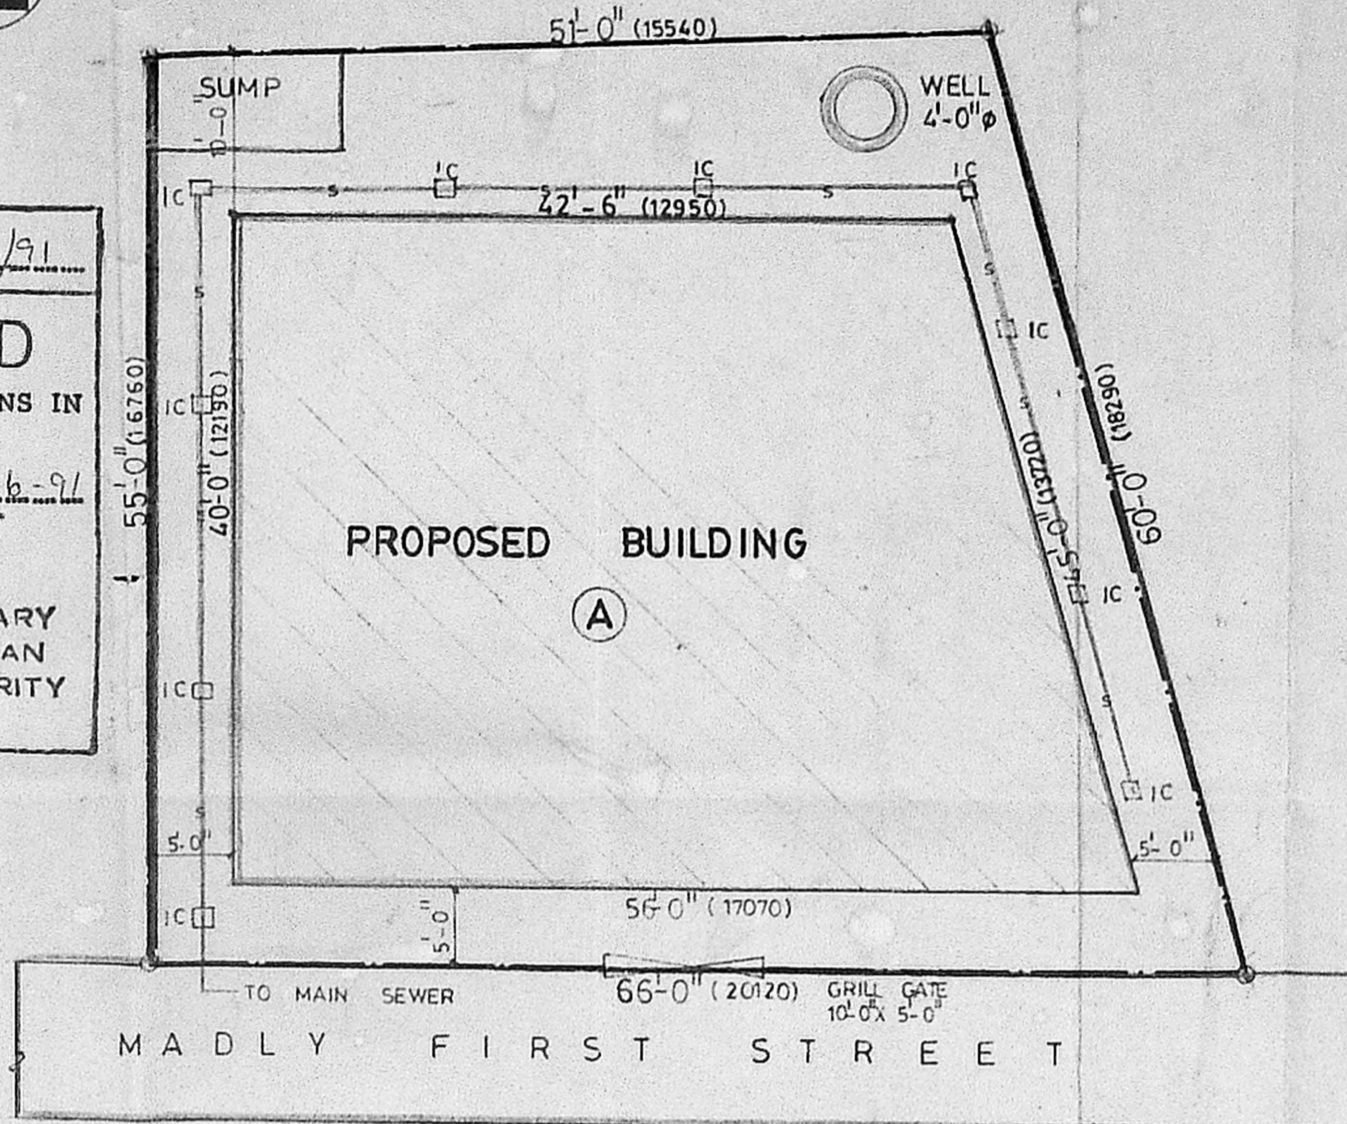


SITE PLAN

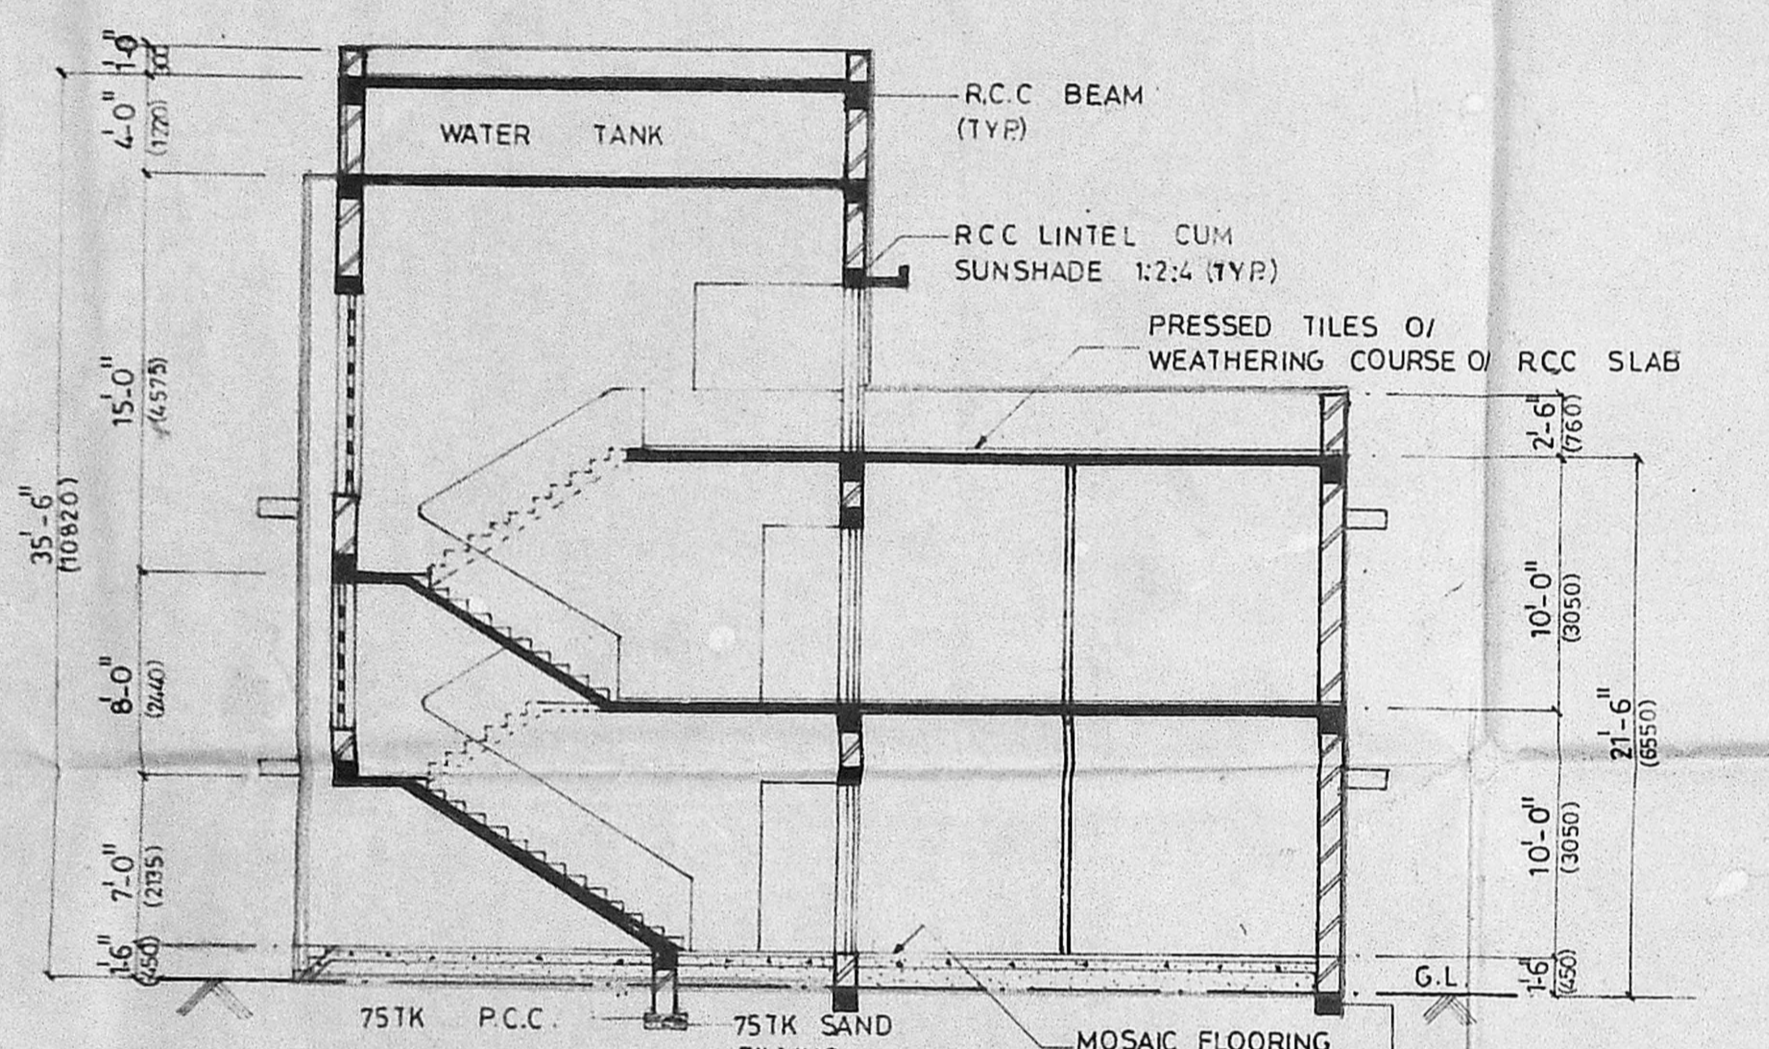


SECTION A-A

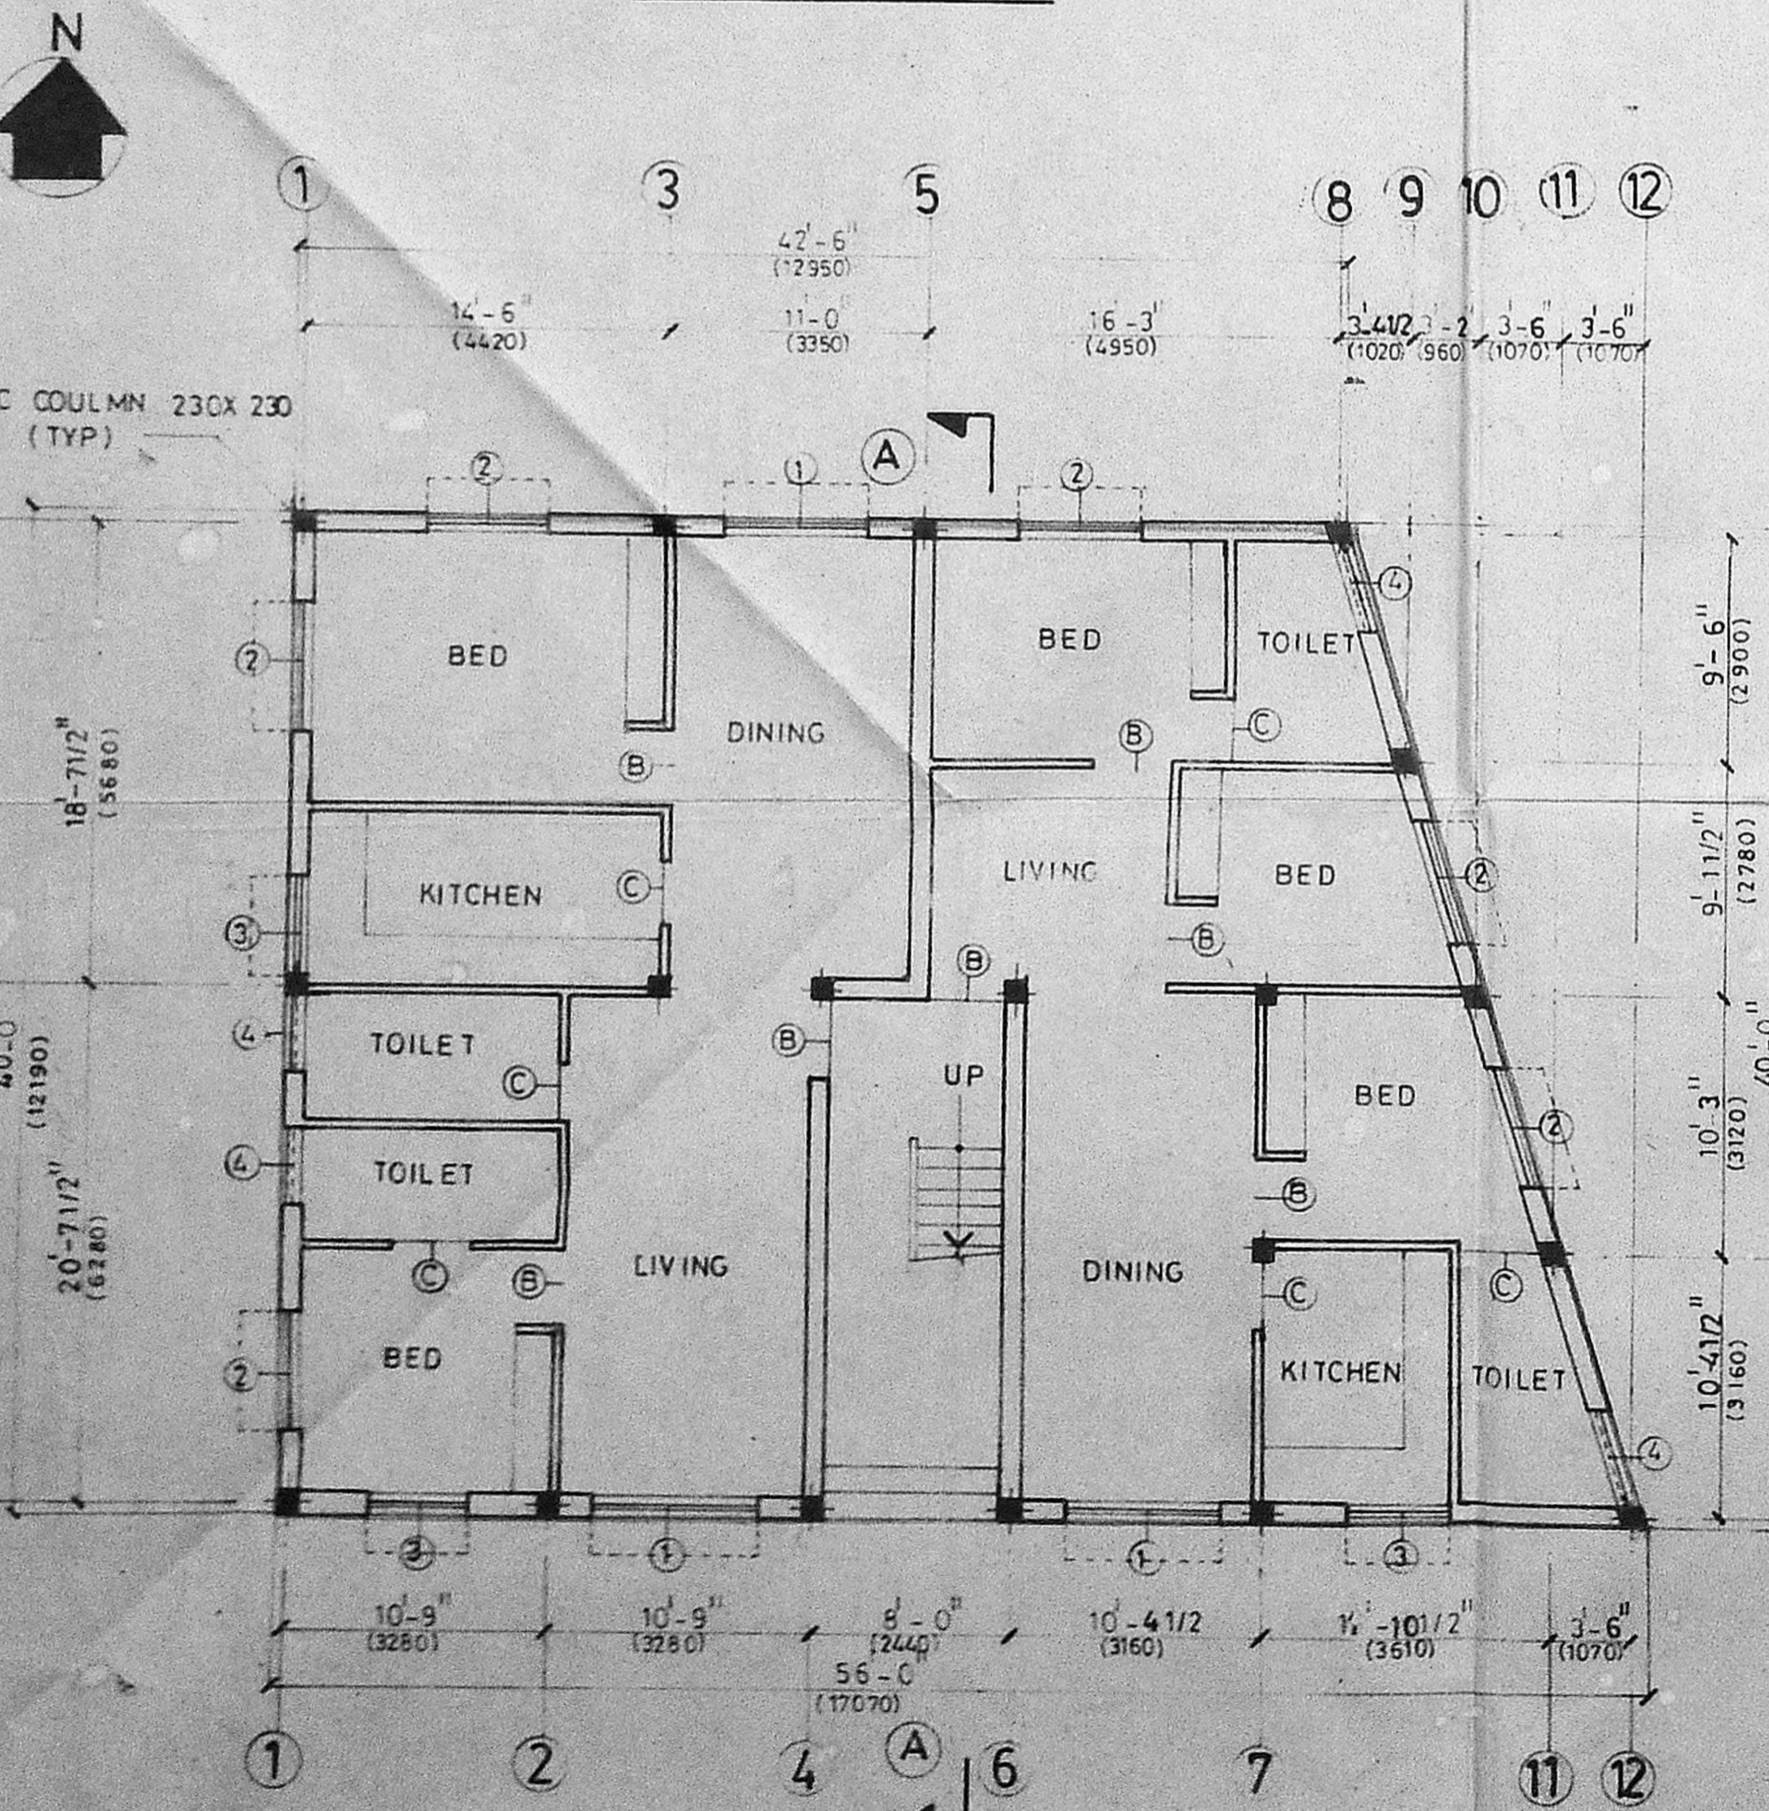


GROUND FLOOR PLAN

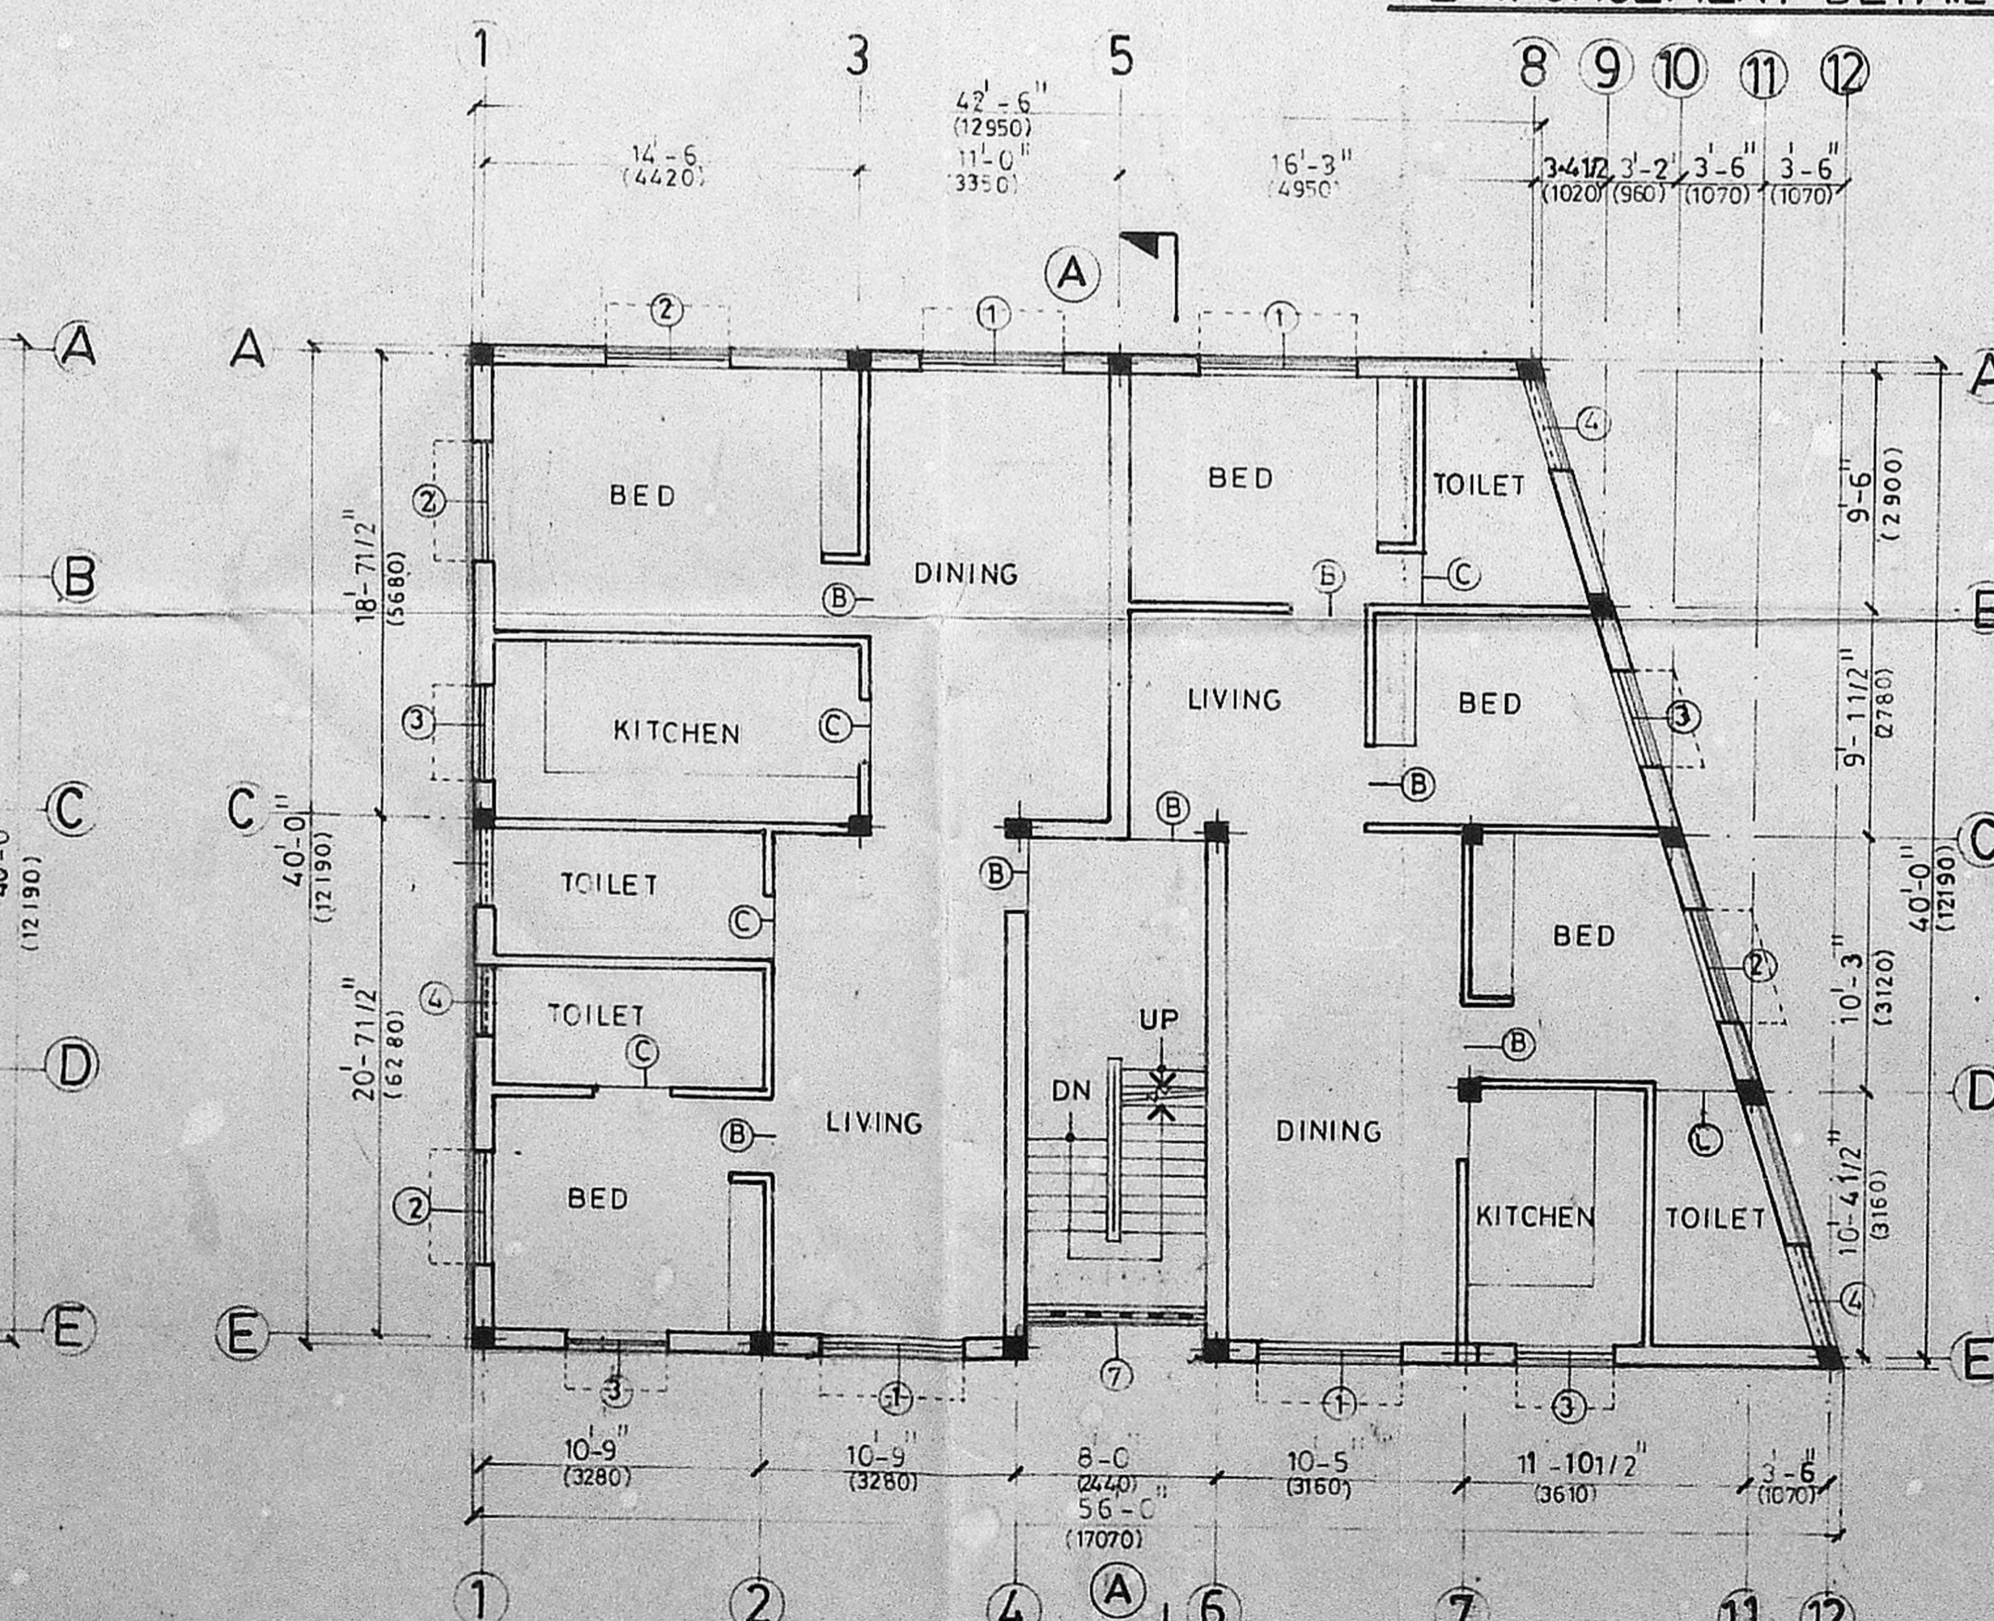

FIRST FLOOR PLAN

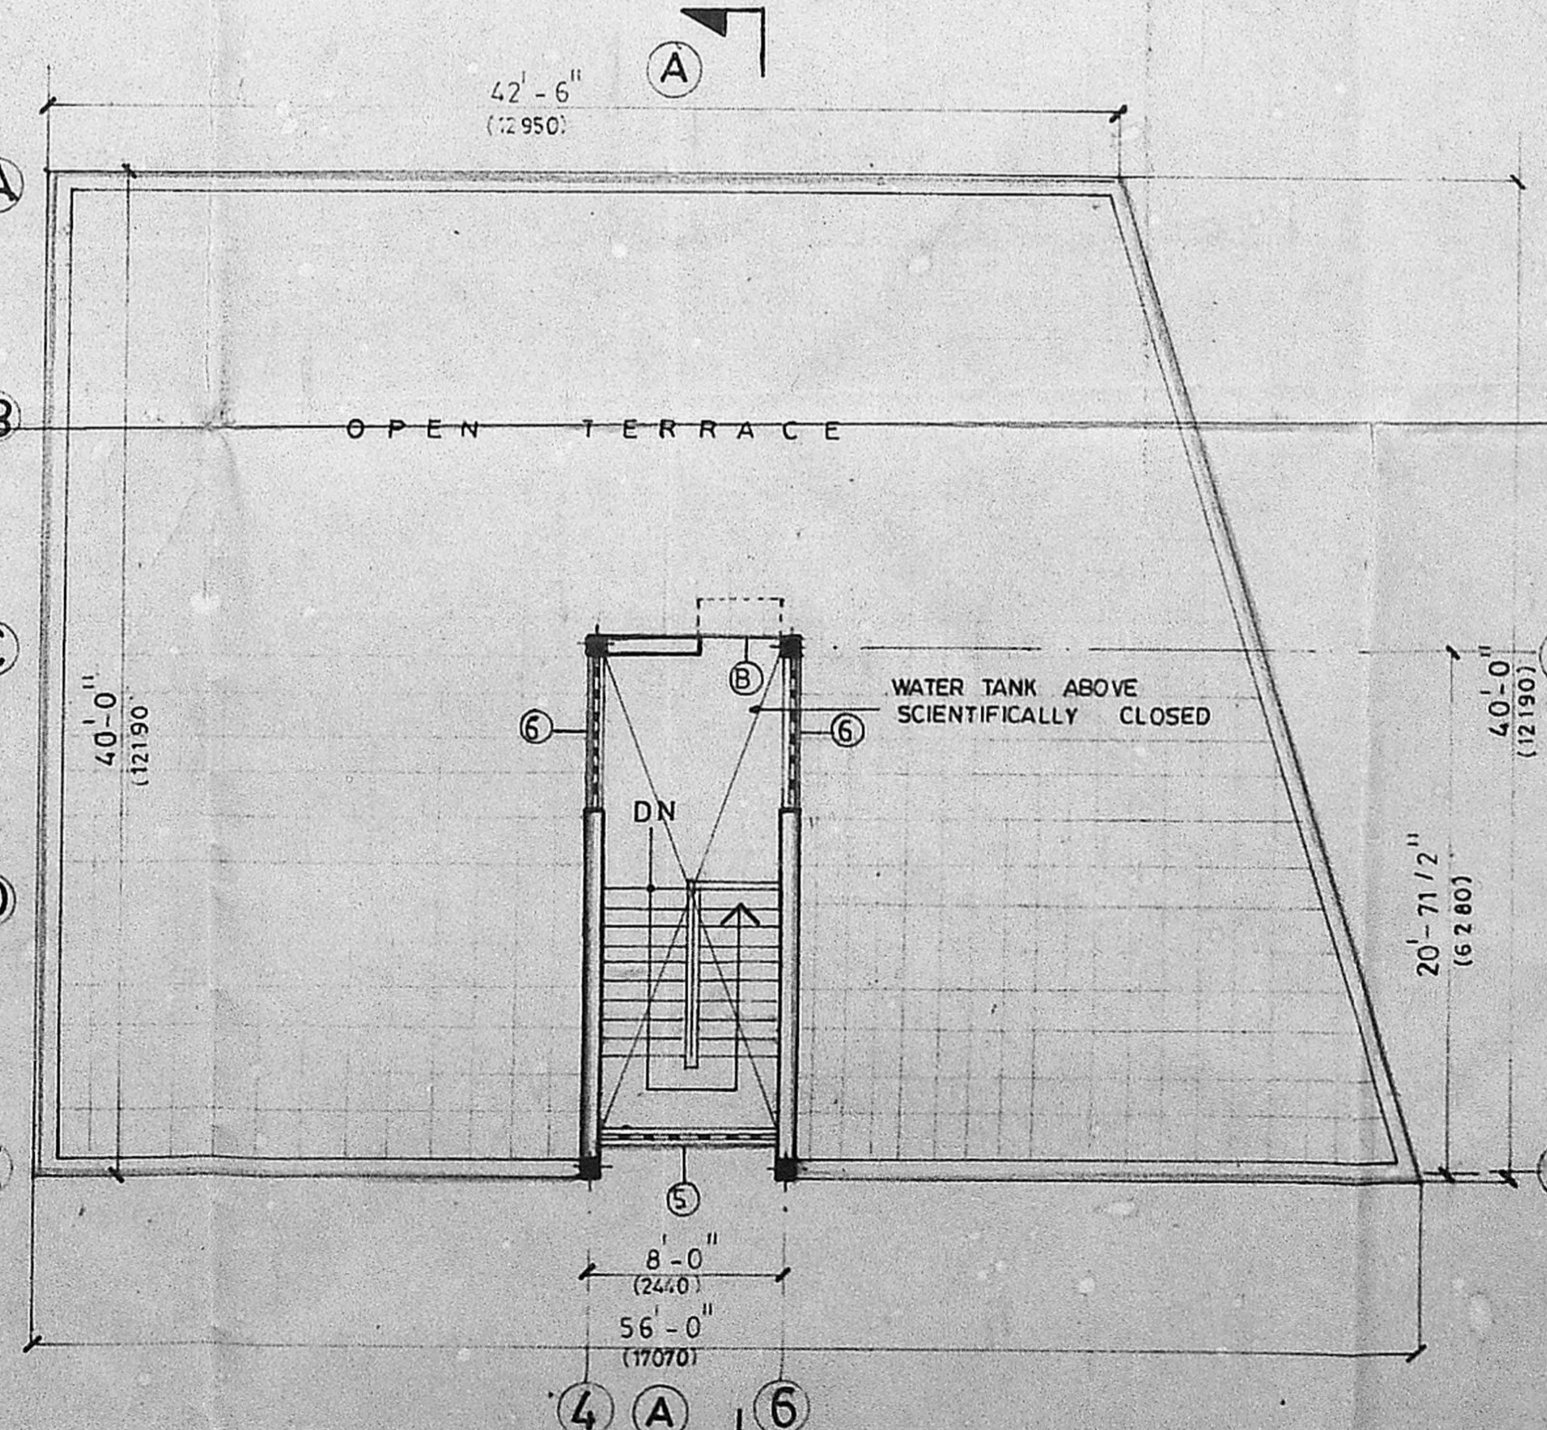

TERRACE FLOOR PLAN

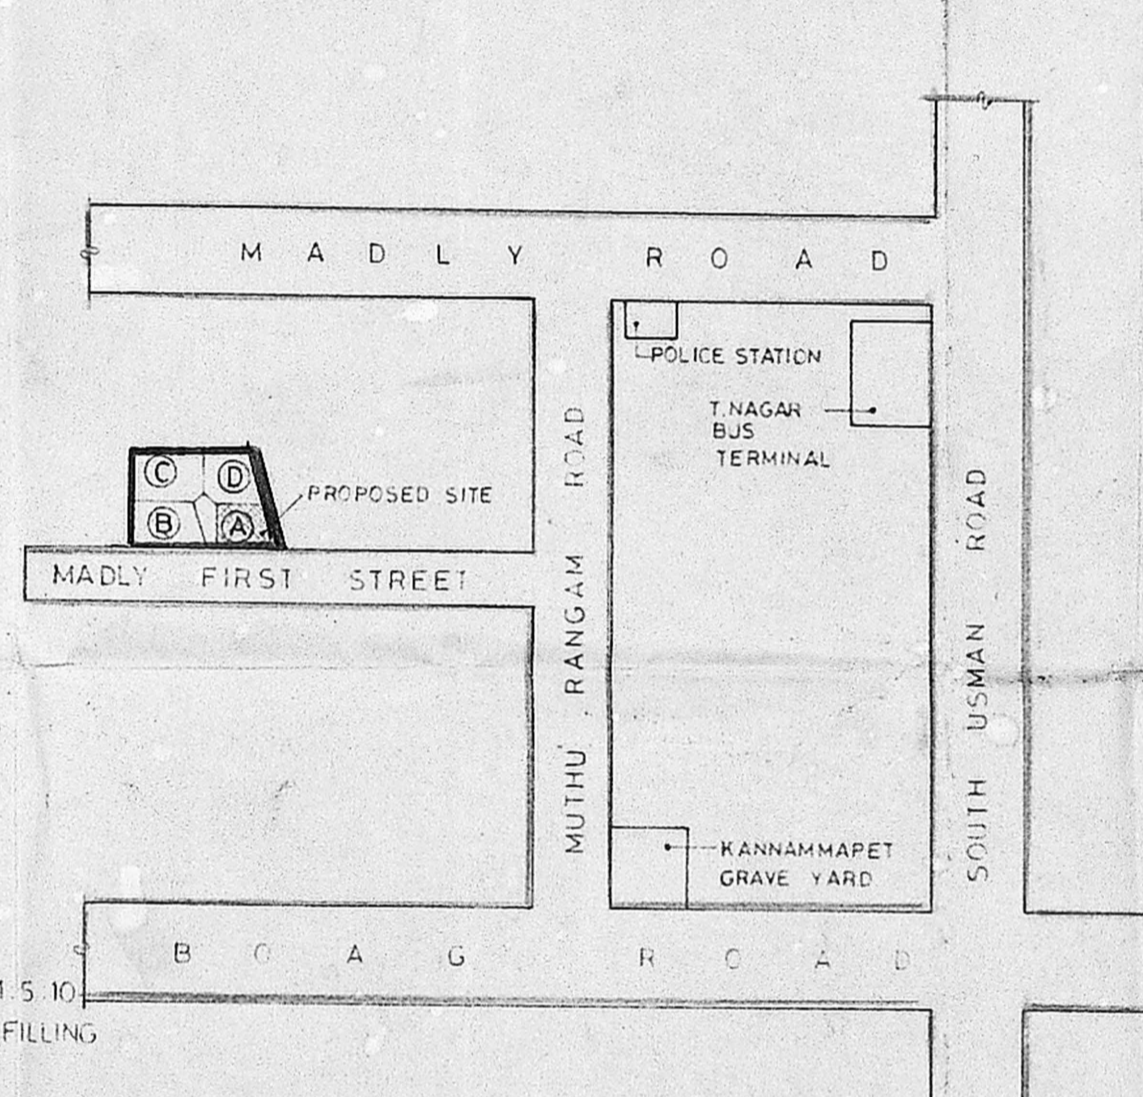

TOPO PLAN

Planning Permit No. A/703/91
APPROVED
 SUBJECT TO THE CONDITIONS IN THIS OFFICE LETTER.
 No. 2/15.70/91 Date 2.6.91
 FOR MEMBER SECRETARY
 MADRAS METROPOLITAN
 DEVELOPMENT AUTHORITY
 MADRAS 600 008.

PROPOSED RESIDENTIAL BUILDING
 AT OLD DOOR NO. 12, MADLY FIRST
 STREET, T. NAGAR, MADRAS 600 017.
 T.S. NO. 5693 & 8805, BLOCK NO. 129,
 CORPORATION DIVISION NO. 119.

SPECIFICATION:

FOUNDATION: IN CEMENT CONCRETE 1:2:8 OF SAND FILLING.
 FLOORING: MOSAIC FLOORING OF 100TK. P.C.C. 1:4:8 OF SAND FILLING.
 SUPER STRUCTURE: FIRST CLASS BRICK WORK IN CM. 1:5 IN GROUND FLOOR 1:6 IN FIRST FLOOR.
 RCC LINTELS, SUNSHADES, BEAMS: CEMENT CONCRETE 1:2:4
 WOOD WORKS: DOORS, WINDOWS, VENTILATORS ARE ALL TEAK WOOD
 PLASTERING: 12MM TK CEMENT MORTAR 1:4
 FINISHING: CEMENT PAINT OF PLASTERED SURFACE
 WEATHERING COURSE: PRESSED TILES IN CM 1:4 OF BRICK JELLY IN LIME CONCRETE LAID TO SLOPE

AREA STATEMENT:

GROUND FLOOR BUILT UP AREA	1976.75	Sq Ft.
FIRST FLOOR BUILT UP AREA	1976.75	Sq Ft.
TOTAL BUILT UP AREA	3953.50	Sq Ft.
TOTAL PLOT AREA	3364.00	Sq Ft.
FLOOR SPACE INDEX	TOTAL BUILT UP AREA / PLOT AREA	
	3953.50 / 3364.00	1.18

SCHEDULE OF JOINERY

SNO	OPENING SIZE		TYPE
	WIDTH	HEIGHT	
(A)	3'-3"	7'-0"	T.W. FLUSH DOOR
(B)	3'-0"	7'-0"	T.W. COMM. FLUSH DOOR
(C)	2'-6"	7'-0"	OPENING
(D)	2'-6"	7'-0"	T.W. COMM. FLUSH DOOR
(E)	5'-11"	7'-0"	FRENCH DOOR
(1)	7'-0"	4'-6"	T.W. GLAZED WINDOW
(2)	5'-0"	4'-6"	T.W. GLAZED WINDOW
(3)	4'-0"	3'-6"	T.W. GLAZED WINDOW
(4)	3'-0"	1'-6"	T.W. GLAZED VENTILATOR
(5)	7'-3"	6'-0"	R.C.C. JALLY WORK
(6)	6'-0"	4'-6"	R.C.C. JALLY WORK
(7)	7'-3"	6'-0"	R.C.C. JALLY WORK

NOTES:

ALL DIMENSIONS ARE IN FEET AND INCHES.

COLOUR REFERENCE:



TITLE:

GROUND FLOOR, FIRST FLOOR, TERRACE FLOOR, SECTION, ELEVATION, SITE PLAN, TOPO PLAN & MISC DETAILS.

DRN. BY: G. Amudha. DATE: 19/01/91. REV. NO.

SCALE: 1" = 12'-0" 8'-0" 4'-0" DRG. NO: 9006/MMDA/1/03 0

OWNER: R. NATARAJAN, P.A. HOLDER.

LICENCED ENGINEER: K. VENUGOPAL
 A.E.E. (Rtd.)
 CONSULTING CIVIL ENGINEER / LICENSE SURVEYOR CLASS I CORPORATION OF MADRAS
 3, NEELAKANDAN STREET, NUNSAKANKAM (LAKE AREA) MADRAS 600 031.