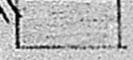
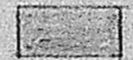



Schedule of joinere

D	- Door	- 3'-3" x 6'-6" - (1.07) x (1.98)
D	- do	- 3'-6" x 6'-6" - (1.07) x (1.98)
D	- do	- 2'-6" x 6'-6" - (0.76) x (1.98)
W	- Window	- 4'-0" x 4'-6" - (1.22) x (1.37)
D	- do	- 4'-0" x 9'-0" - (1.22) x (2.74)
V	- Ventilator	- 1'-6" x 2'-6" - (0.46) x (0.76)

-  Proposed
-  Road
-  Site under reference


PLAN SHOWING THE PROPOSED RESIDENTIAL BUILDING AT S.N. 4/13, PLOT NO. 1 OF ULLAGARAM VILLAGE SAIDAPET TALUK CHINGLEPUT DISTRICT.

SCALE :: 1" = 8'-0" (1:100)



N.A.S.P.
OWNER

K. Venugopal
K. VENUGOPAL
 AEE (Rtd)
 CONSULTING CIVIL ENGINEER
 LICENSE SURVEYOR CLASS I
 CORPORATION OF MADRAS
 9, NEELAKANDAN STREET
 NUNGAMBAKKAM (LAKE AREA)
 MADRAS-600 034

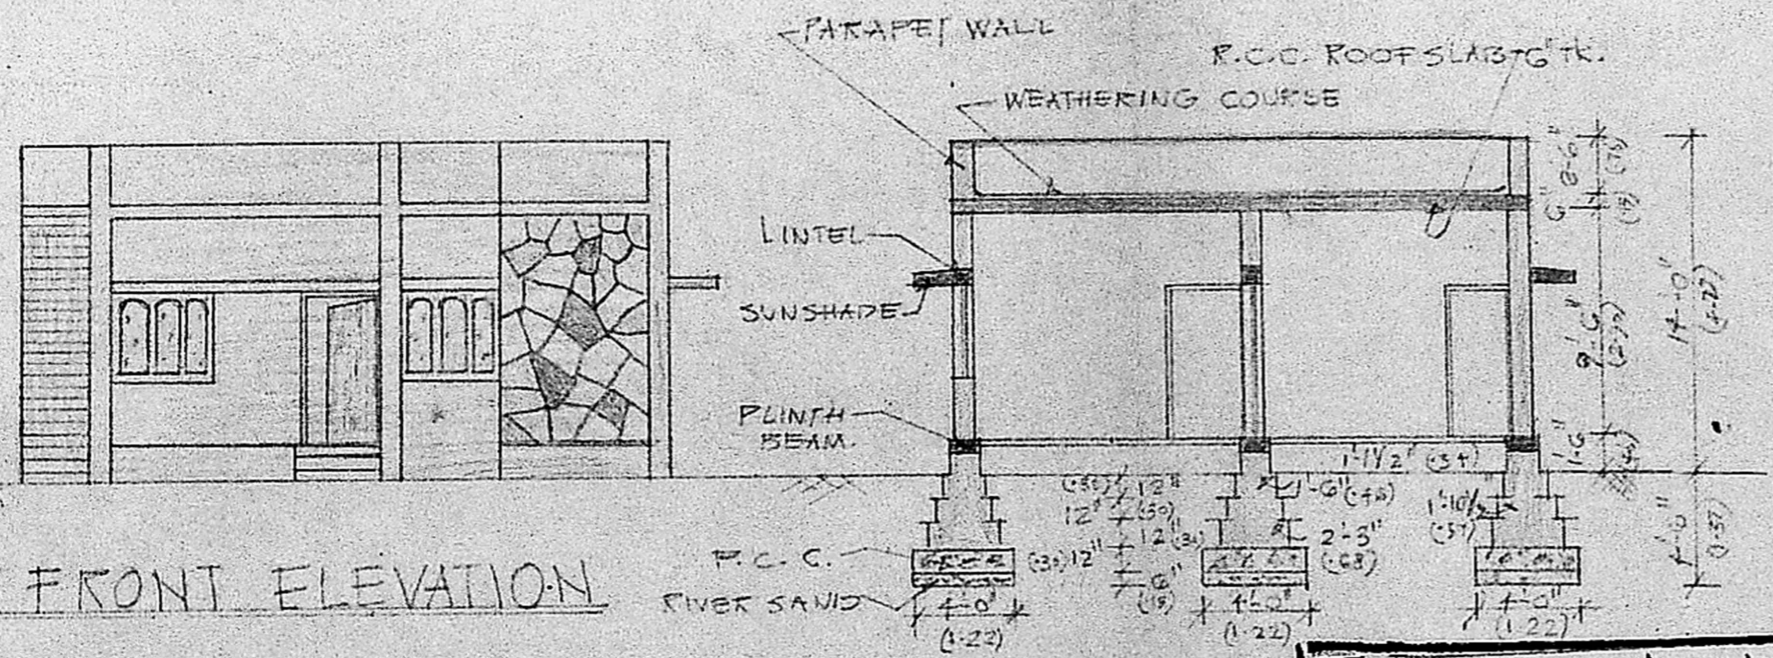

FRONT ELEVATION

SECTION

Planning Permit No. A/1041/90

APPROVED

SUBJECT TO THE CONDITIONS IN THIS OFFICE LETTER


No. A3/8373/90 Date 16.8.90

J. Jaya 16.8.90


FOR MEMBER SECRETARY
 MADRAS METROPOLITAN
 DEVELOPMENT AUTHORITY
 MADRAS - 600 008

PLAN


Scale: 1" = 20'-0" (1:200)

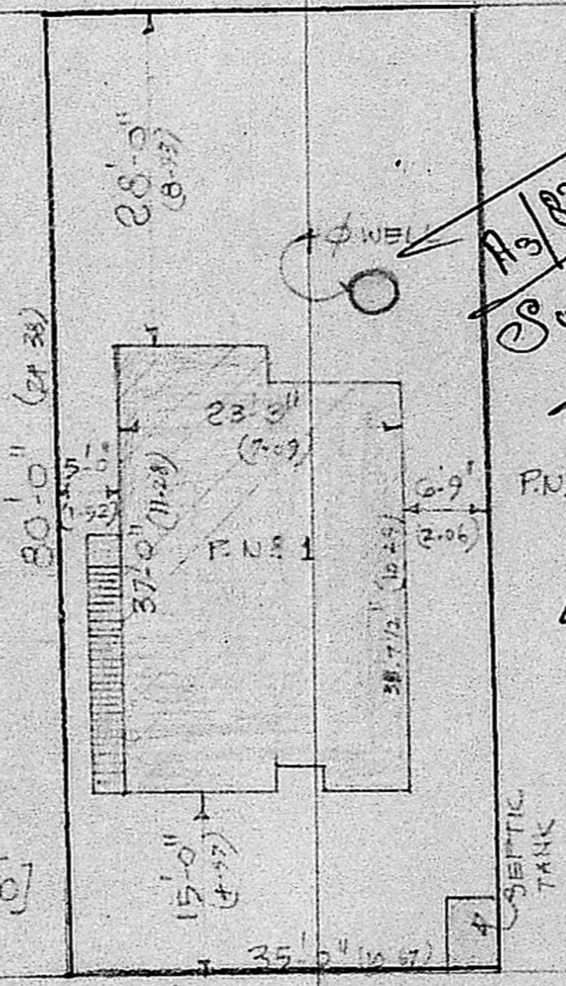


20'-0" ROAD

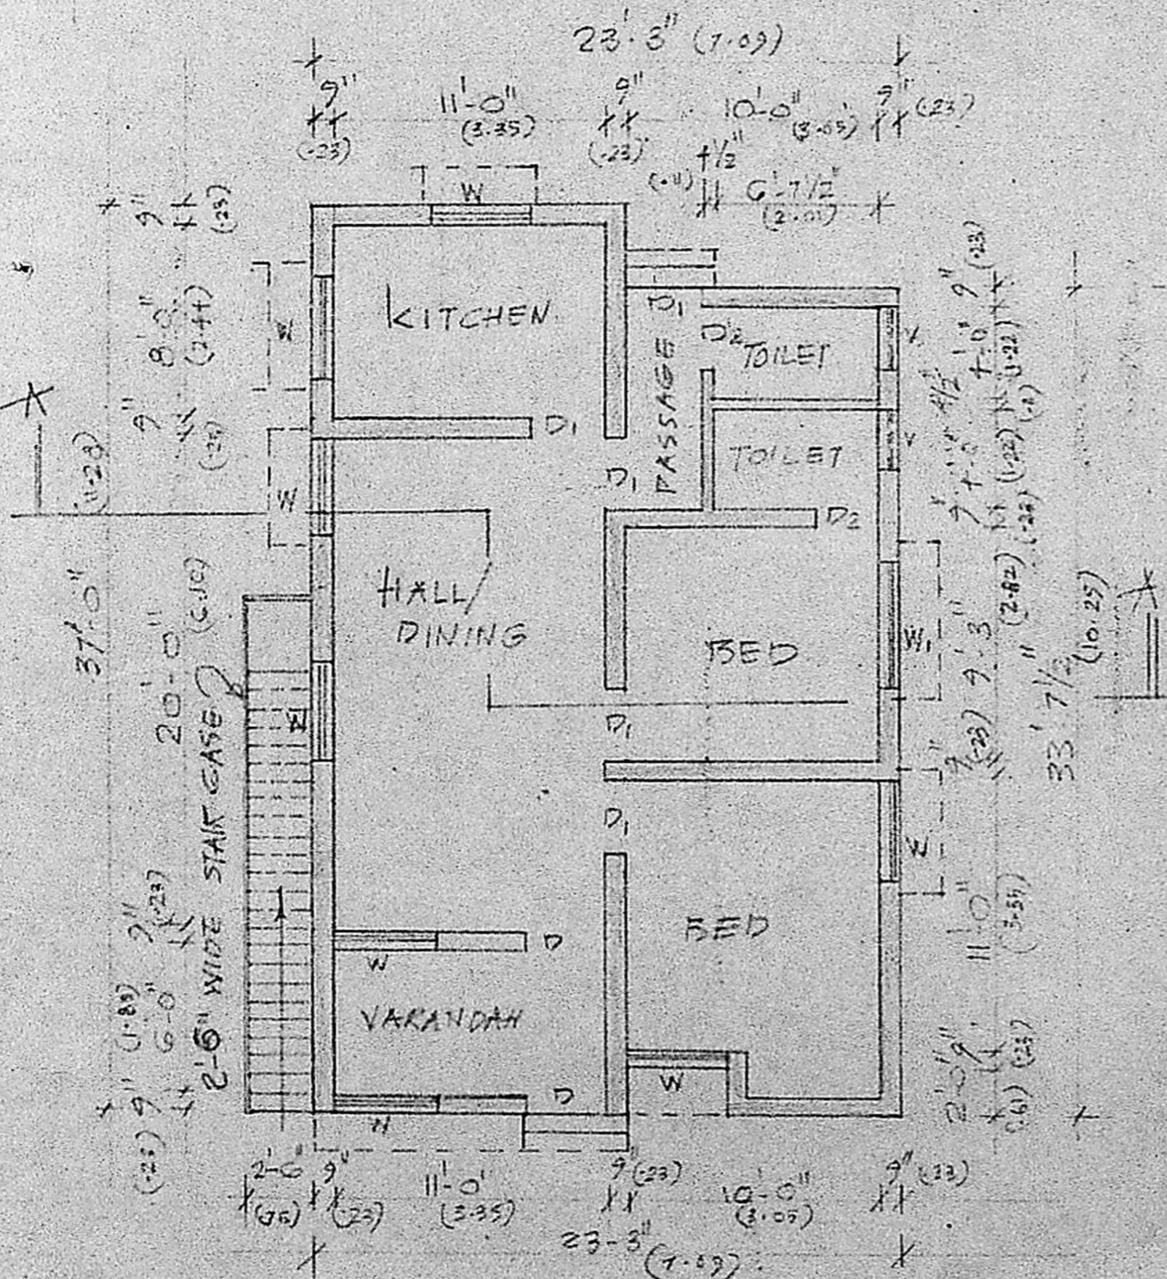


GROUND FLOOR PLAN

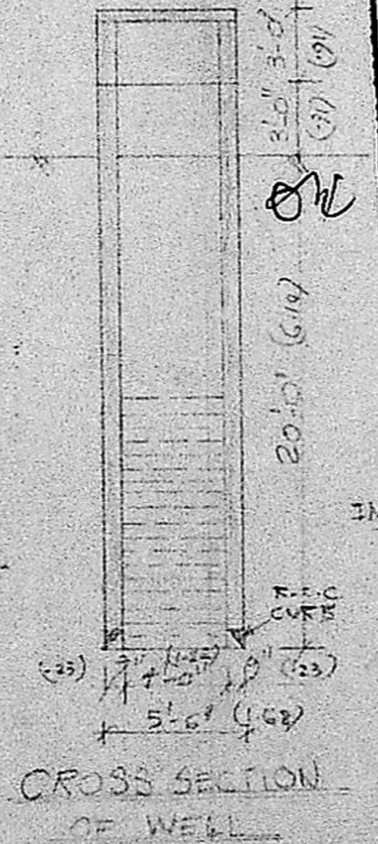


CROSS SECTION OF WELL

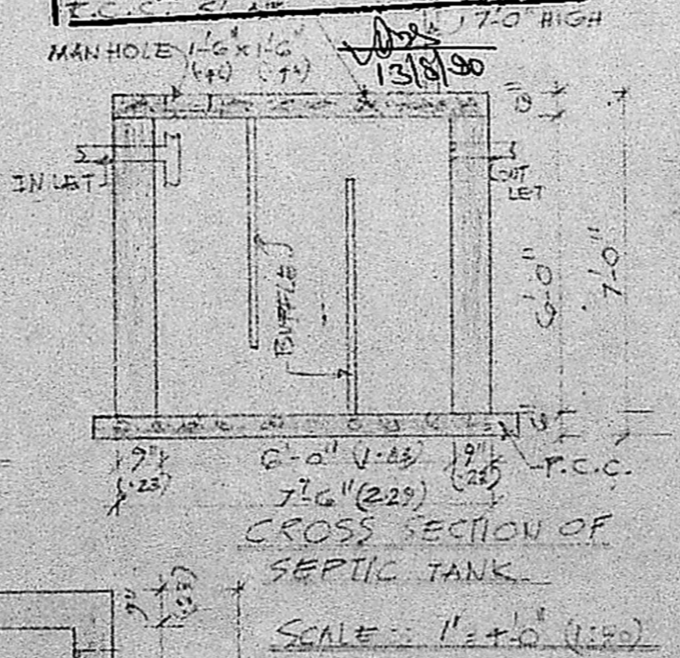

CROSS SECTION OF SEPTIC TANK
 SCALE :: 1" = 4'-0" (1:50)

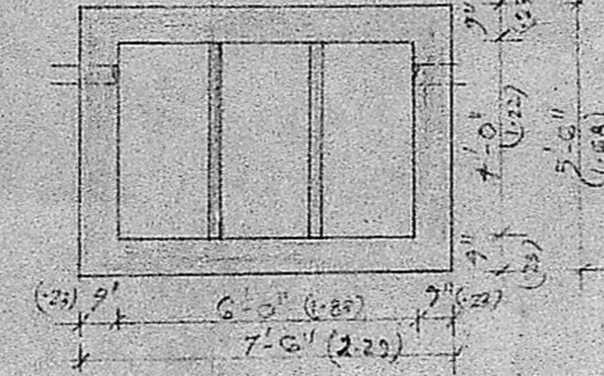

SEPTIC TANK PLAN

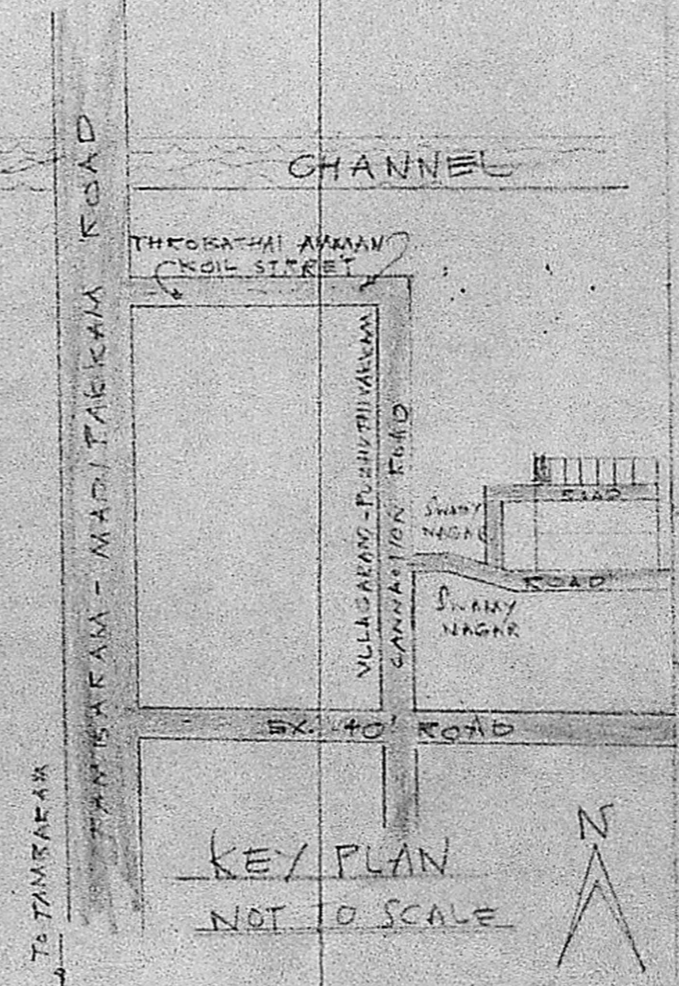

KEY PLAN
 NOT TO SCALE