

REFERENCE	FT. IN.	CMS.
D DOOR	3'3" x 6'6"	100 x 200
D ₁ DOOR	3'0" x 6'6"	91 x 200
W WINDOW	4'6" x 4'6"	137 x 137
W ₁ WINDOW	3'0" x 4'6"	91 x 137
V VENT	3'0" x 2'0"	91 x 61
AREA	SQ. FT.	SQ. M.
PLOT	2800	260.12
PLINTH	967	89.83

PLOT COVERAGE 34%
F.S.I. 0.34

PROPOSED CONSTRUCTION
AT PLOT NO. 5, IN S.NO. 4/1B
MURTHY NAGAR, ULLAGARAM
VILLAGE, ST. THOMAS MOUNT
PANCHAYAT UNION, MADRAS.

SCALE 1:100

STAIRCASE DETAILS

WIDTH 3'0"
RISE 7"
TREAD 10"


S. Ramjagan

OWNER

C. Ganesan

C. GANESAN,
LICENSED SURVEYOR
Alunda Municipality, Tambaram Municipality and
Ambattur Municipal Township
169 KARUNEEGAR STREET, ADAMBKKAM
MADRAS-600 088. Phone: 432828

LICENSED SURVEYOR

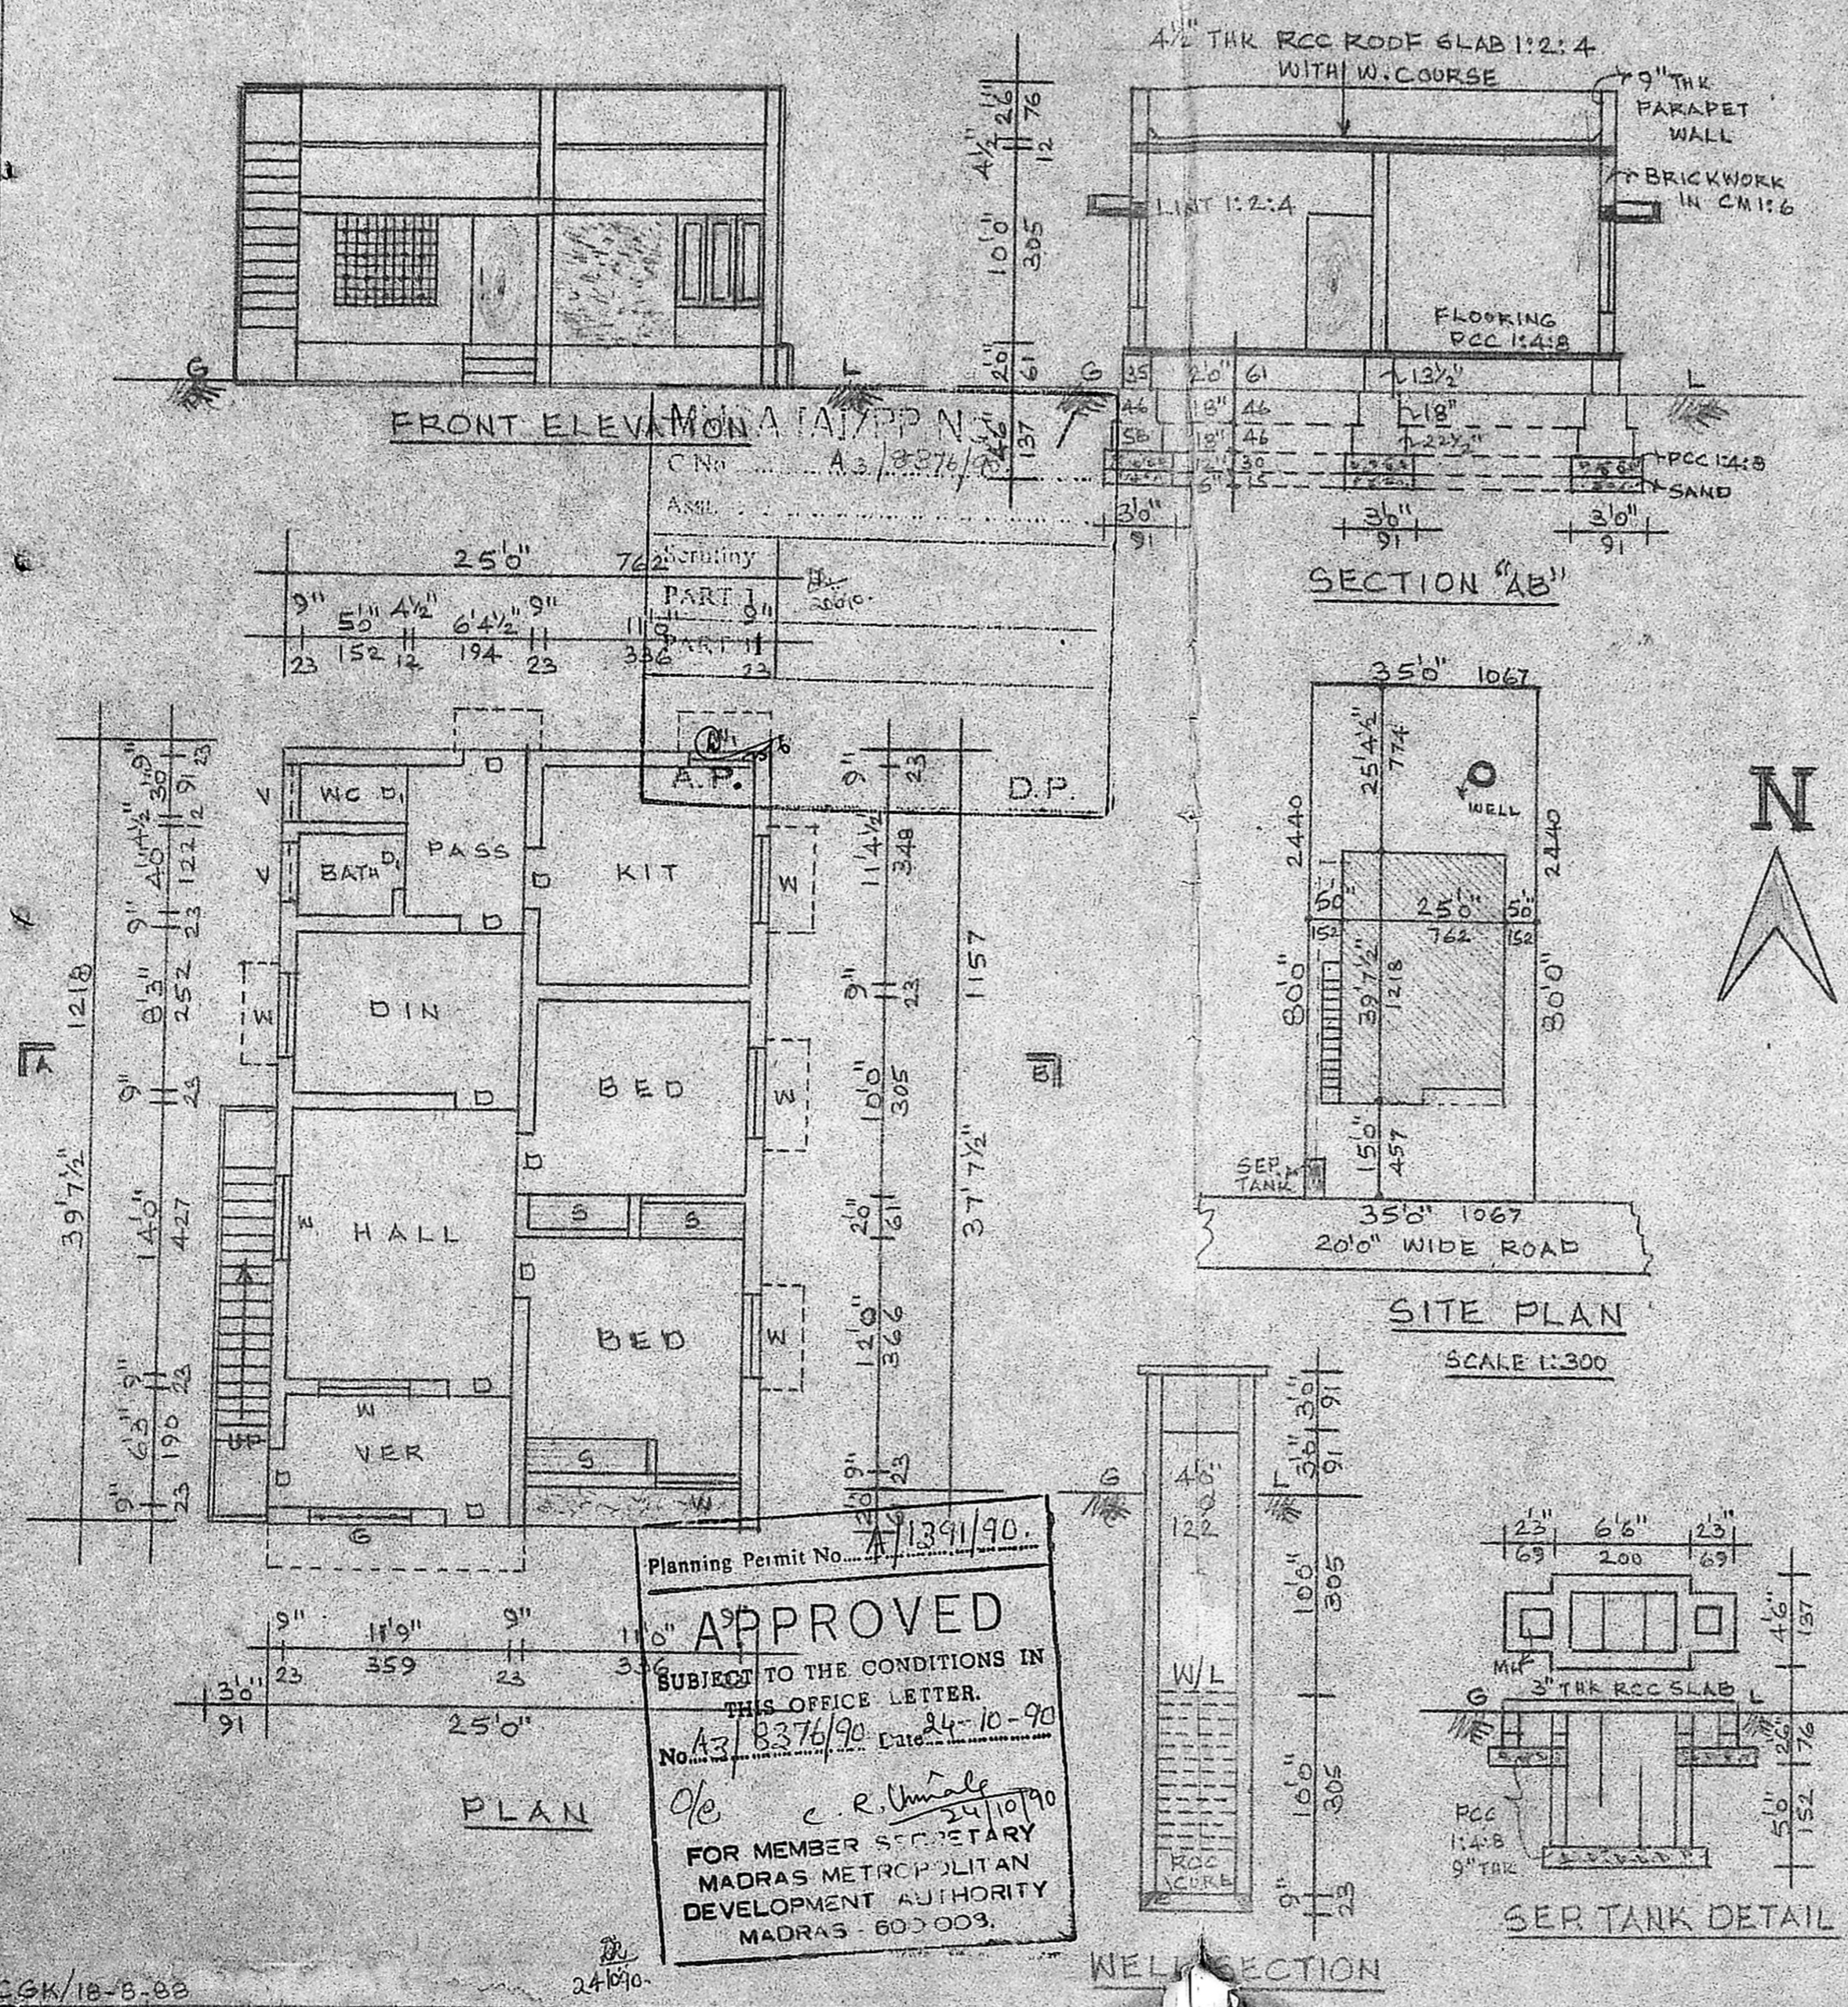

FRONT ELEVATION A (A) / P P N

SECTION "AB"

SITE PLAN

SCALE 1:300

PLAN

SER. TANK DETAIL

Planning Permit No. A/1391/90.
APPROVED
SUBJECT TO THE CONDITIONS IN
THIS OFFICE LETTER.
No. A3/8376/90 Date 24-10-90
FOR MEMBER SECRETARY
MADRAS METROPOLITAN
DEVELOPMENT AUTHORITY
MADRAS - 600 003.

WELL SECTION