



FRONT ELEVATION

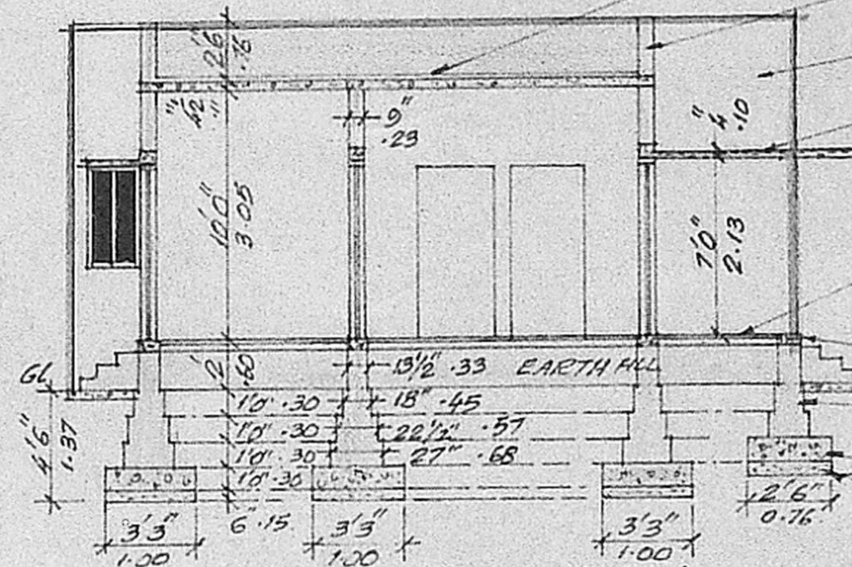


SECTION ON AB


R.C. ROOF SLAB 1:2:4 4 1/2" THICK AND PUT WATERING COURSE AS PER M.D.S.S.
 9" THICK BRICK PARAPET WALL IN C.M. 1:6
 PLASTERING IN C.M. 1:4 1/2" THICK.
 R.C.C. LOW ROOFING 1:2:4 4" THICK
 FLOORING IN SURFACE CONCRETE 1:2:5 4" THICK
 TILE FLOORING
 BRICK MASONRY WORK IN C.M. 1:6
 APPROVED
 SUBJECT TO THE CONDITIONS IN THIS OFFICE LETTER.
 No. 22896/1990
 C. R. Umale
 FOR MEMBER SECRETARY
 MADRAS METROPOLITAN DEVELOPMENT AUTHORITY
 MADRAS 600 008

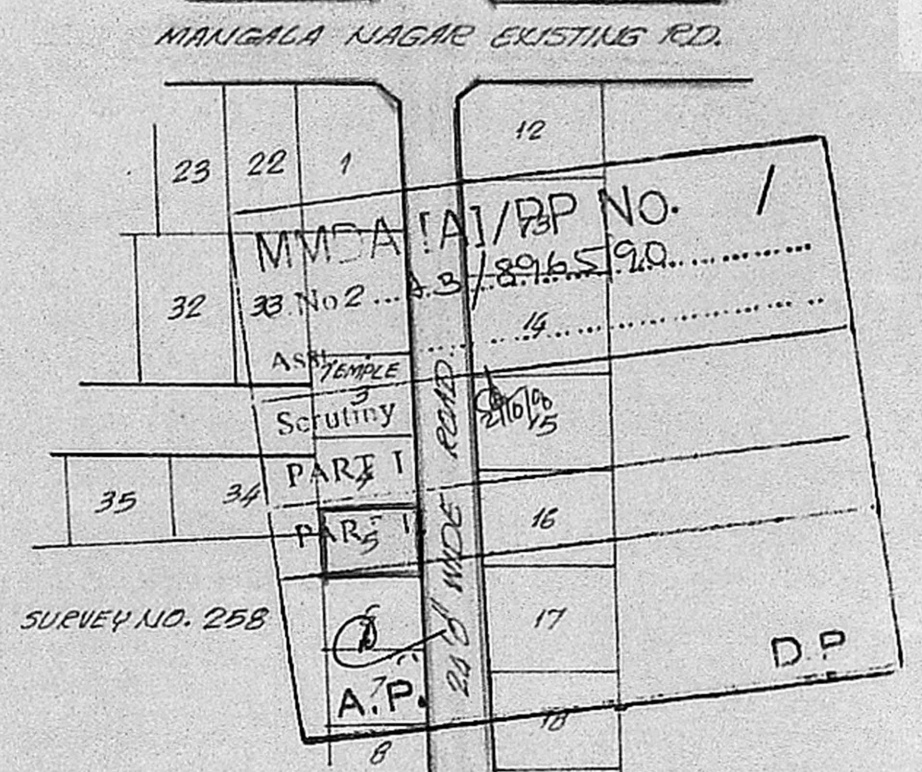

TOPO PLAN
 (Part layout of Mangala Nagar Annex)
 SCALE : 1 INCH = 66' 0"

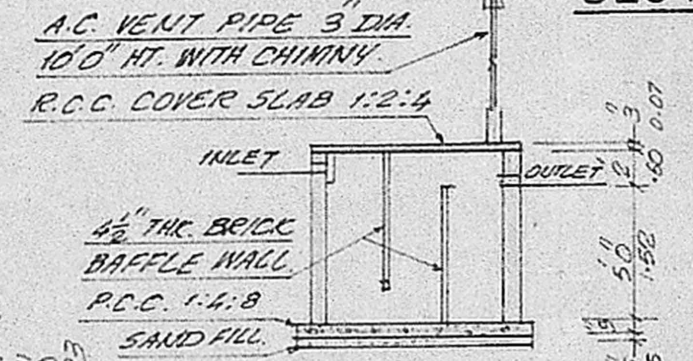

SEPTIC TANK DETAIL

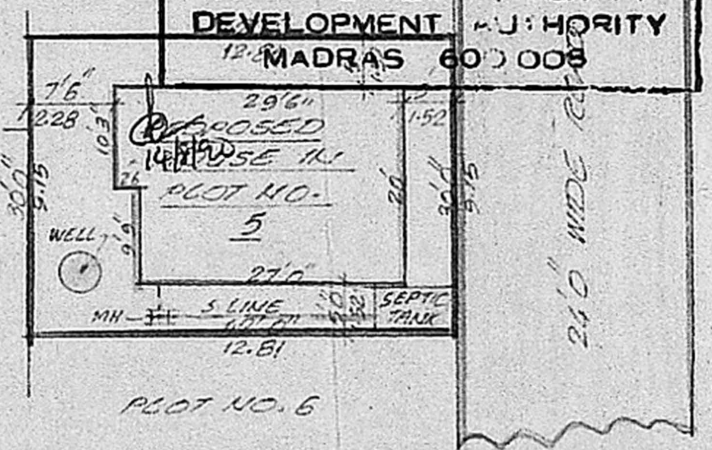

SITE PLAN
 SCALE : 1 in = 200'




SCHEDULE OF JOINERIES

D	C.W. DOOR PANELLED	3'3" x 7'0"	1.00 x 2.13
D1	C.W. DOOR	3'3" x 6'6"	1.00 x 1.98
D2	C.W. DOOR	2'6" x 6'0"	0.76 x 1.82
W	C.W. WINDOW	5'0" x 4'0"	1.52 x 1.22
W1	C.W. WINDOW	3'0" x 4'0"	0.91 x 1.22
W2	C.W. WINDOW	1'9" x 4'0"	0.53 x 1.22
V	C.W. VENTILATOR	3'0" x 2'0"	0.91 x 0.60
C	P.C. CUPBOARD	5'0" x 6'6"	1.52 x 1.98
C1	P.C. CUPBOARD	3'0" x 6'6"	0.91 x 1.98
WR	P.C. WARDROBE	4'0" x 6'6"	1.22 x 1.98


AREA STATEMENT

PLOT AREA	1260 SFT = 117.18 M ²
PLINTH AREA	585 SFT = 52.54 M ²
COVERAGE	44.84%
F.S.1	0.44

COLOUR CODE

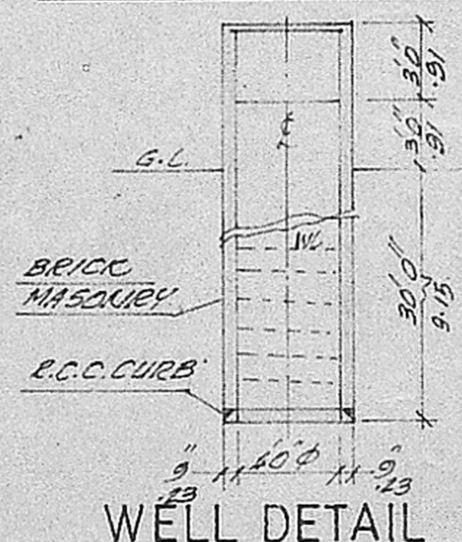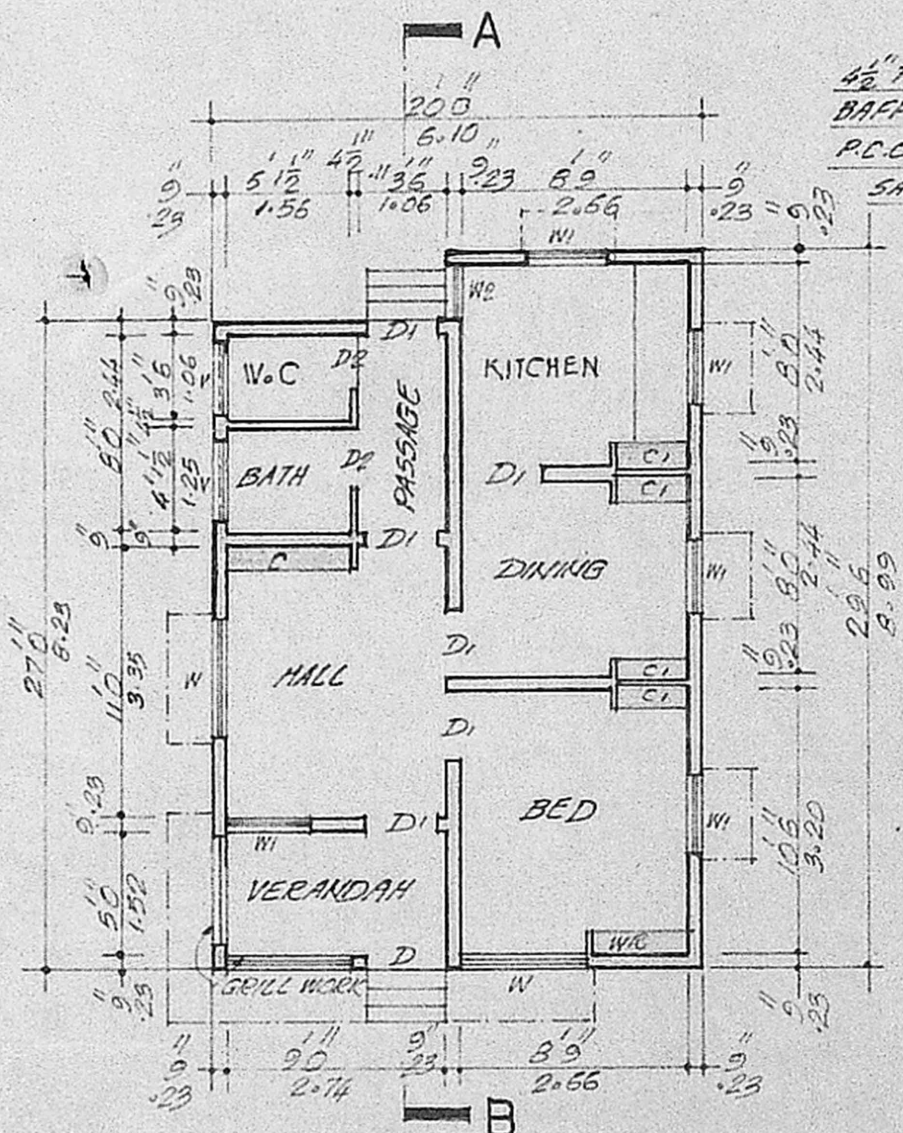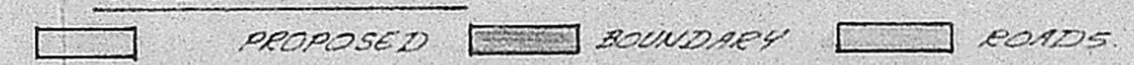

WELL DETAIL

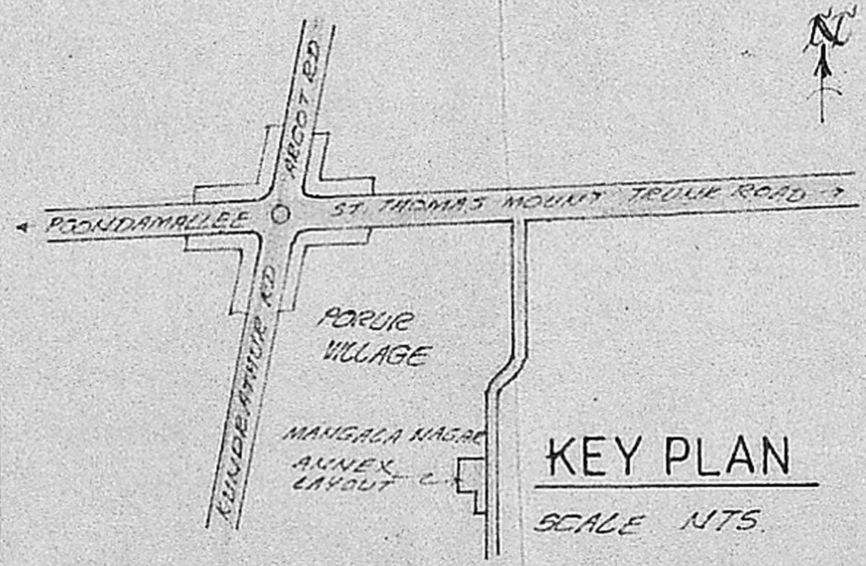

KEY PLAN
 SCALE N.T.S.

PLAN OF A PROPOSED DWELLING HOUSE IN PLOT NO.5 SURVEY NO. 259/2A& 259/1 AT MANGALA NAGAR ANNEX, 1st. MAIN ROAD, PORUR VILLAGE, SAIDAPET TALUK CHENGAI ANNA DISTRICT. FOR Mrs.M.CHINNAMMAL

SCALE : 1 INCH = 80'

DRG. PREPARED BY
 NOORI PLANNERS
 PLOT NO. 34, MOSQUE ST
 JAYA NAGAR, PORUR P.O.
 MADRAS. 116
 DRG. NO. 290 NP

X.Y. Chinnamma
 OWNER

R. MOHAN RAO, D.C.E.
 LICENSED SURVEYOR.
 ALANDUR MUNICIPALITY,
 ANBATTUR TOWNSHIP.
 BRANCH OFFICE.
NOORI PLANNERS.
 PLOT NO. 34, MOSQUE ST. E.T.
 JAYA NAGAR, PORUR P.O.
 MADRAS-602 104