


PLAN SHOWING THE PROPOSED CONSTRUCTION  
 OF A RESIDENTIAL BUILDING IN PLOT No. 114, "BALAIAH GARDEN" (THILAKAR AVENUE)  
 SURVEY No. 223, V.No. 154, MADIPAKKAM VILLAGE,  
 SAIDAPET TALUK, CHENGAI ANNA DISTRICT.  
 ST. THOMAS MOUNT PANCHAYAT UNION.  
 FOR MR. V. THULASIDOSS.  
 SCALE: 1 INCH = 8 FEET (OR) 1 CM = 100 CM.


**STAIRCASE:**  
 WIDTH OF THE STAIR ... 2'-6" (OR) 0.76 M.  
 TREAD " " " ... 0'-10" ... 0.25 M.  
 RISER " " " ... 0'-7" ... 0.17 M.

Planning Permit No. A/ 833/90  
**APPROVED**  
 SUBJECT TO THE CONDITIONS IN THIS OFFICE LETTER.  
 No. A2/9028/90 Date: 10.07.90  
 C. R. Vimala  
 FOR MEMBER SECRETARY  
 MADRAS METROPOLITAN  
 DEVELOPMENT AUTHORITY  
 MADRAS - 600 008

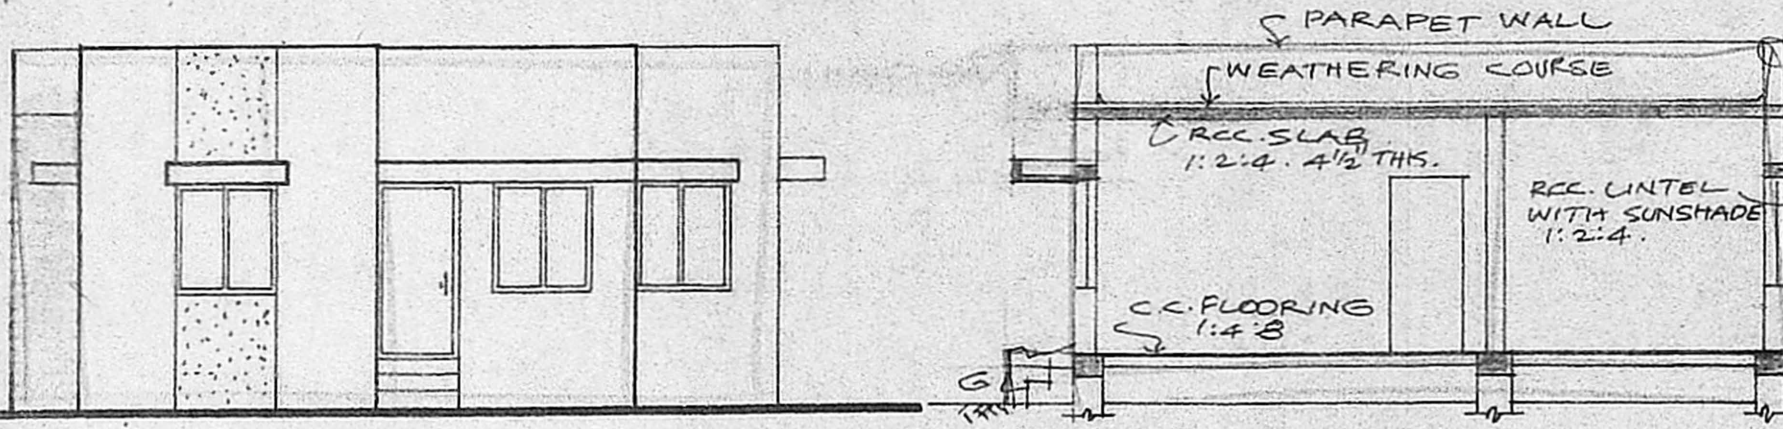


ELEVATION


SECTION ON-AB

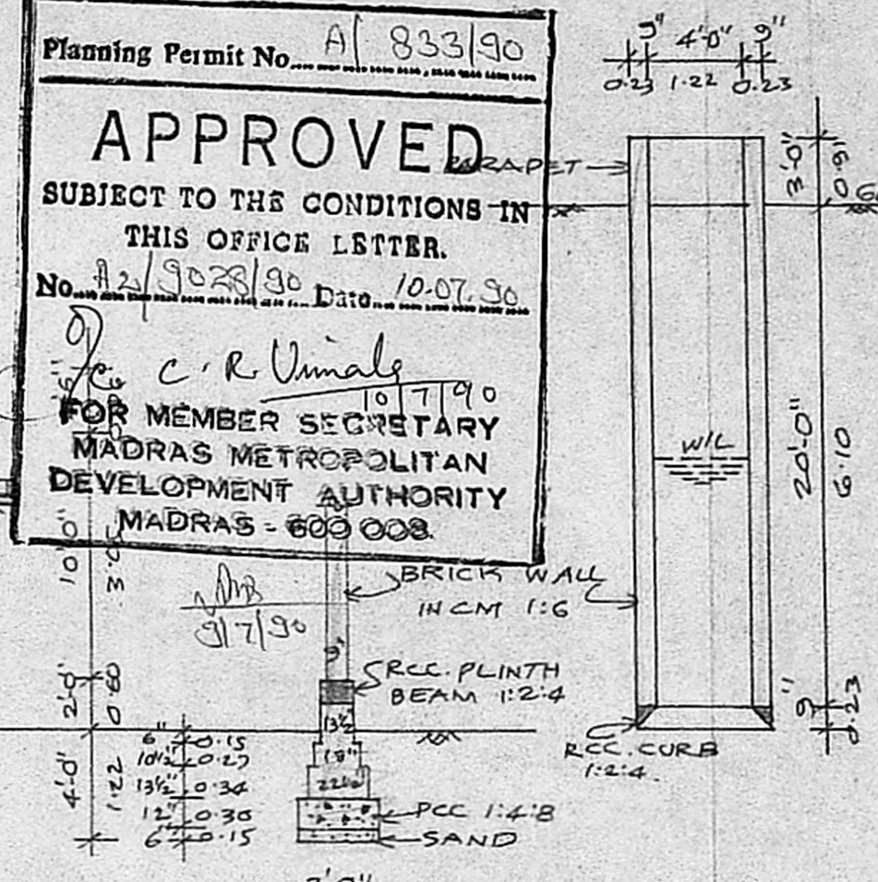

SECTION OF WELL 4'0" DIA

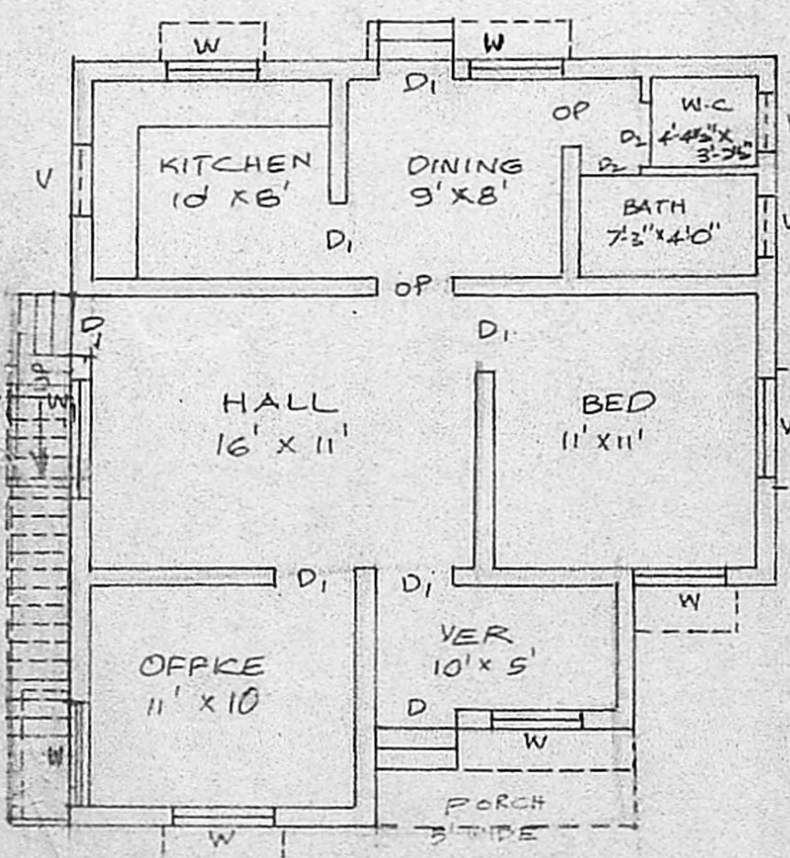


PLAN

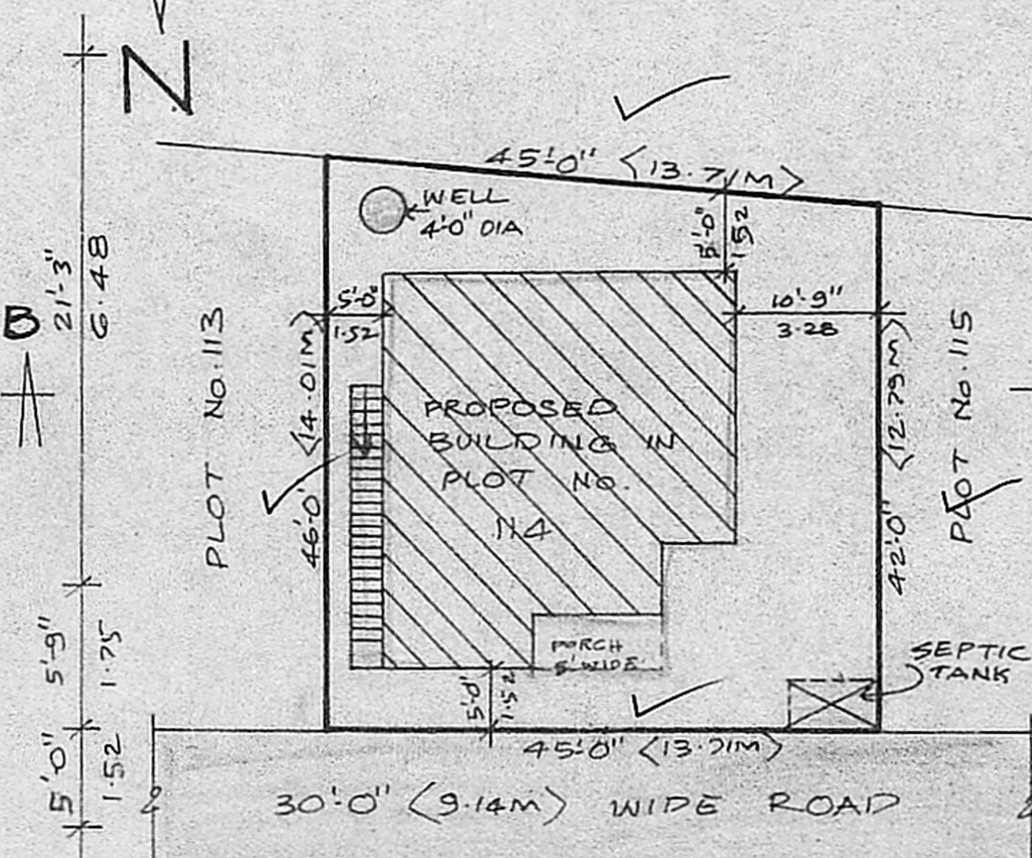


SITE PLAN

SCALE: 1" = 16'-0" (OR) 1:200.

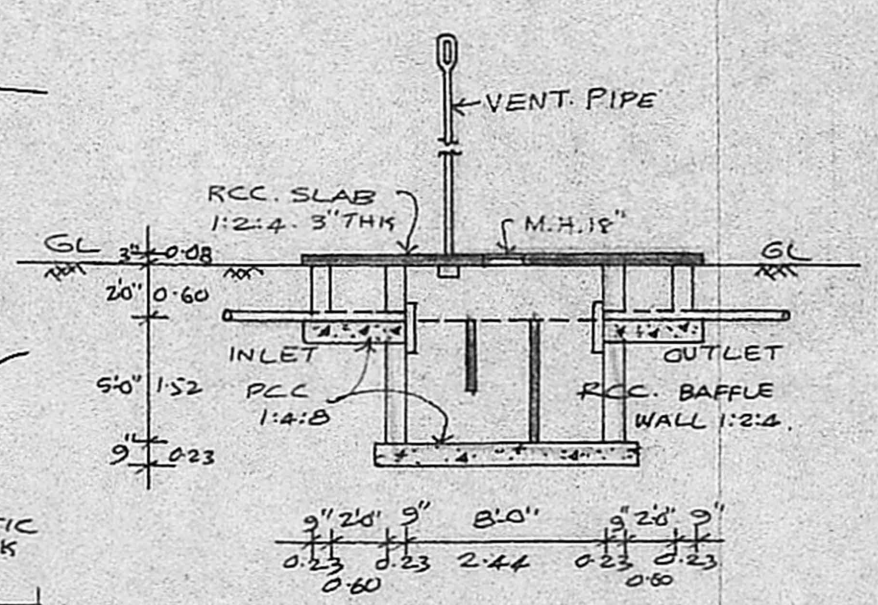

SECTION OF SEPTIC TANK

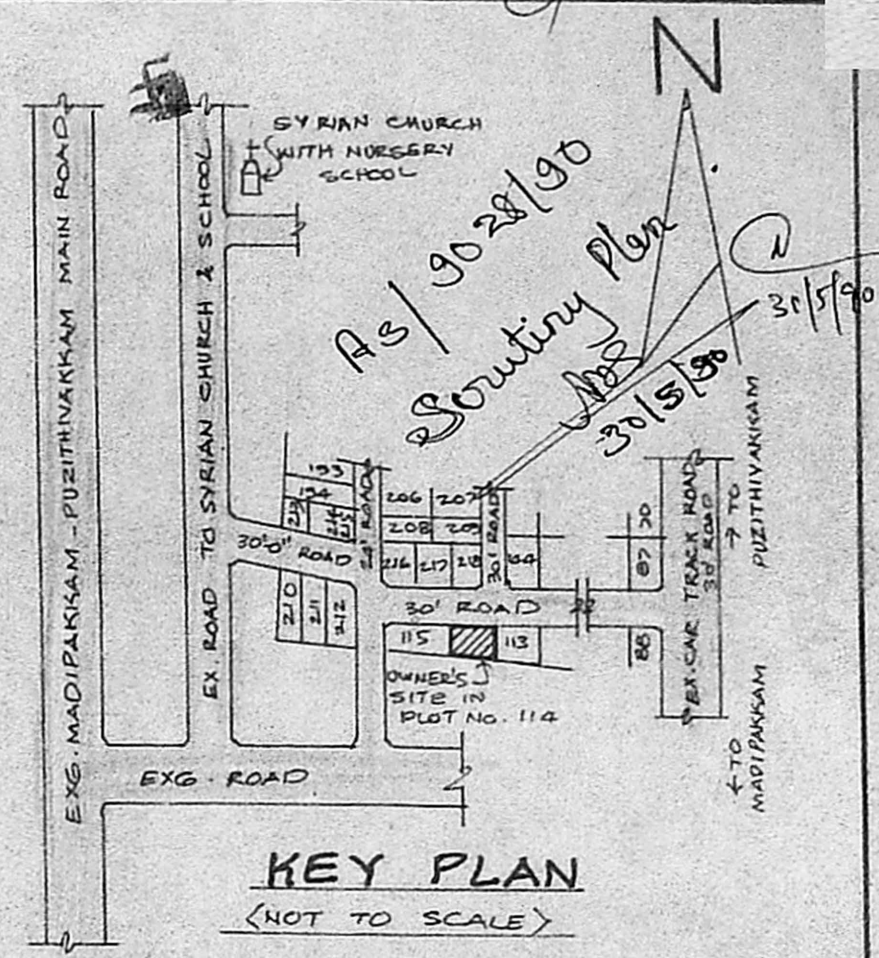

KEY PLAN (NOT TO SCALE)

**JOINERY:**  
 D... PANEL DOOR ... 3'-3" x 7'-0" (OR) 1.00 x 2.13M  
 D1... " " ... 3'-0" x 7'-0" ... 0.91 x 2.13.  
 D2... " " ... 2'-6" x 7'-0" ... 0.76 x 2.13.  
 W... " WINDOW ... 4'-0" x 4'-6" ... 1.22 x 1.37.  
 V... " VENTILATOR ... 2'-6" x 1'-6" ... 0.76 x 0.45M  
 W1... " WINDOW ... 6'-0" x 4'-6" ... 1.82 x 1.37.  
 50 FEET (OR) 50 METRE

TOTAL PLOT AREA ... 1980.00 ... 183.94  
 PLINTH AREA ... 817.75 ... 75.7%

**COLOUR INDEX:**  
 OWNER'S BOUNDARY SHOWN THUS... [Symbol]  
 PROPOSED BUILDING " " ... [Symbol]  
 EXISTING ROADS " " ... [Symbol]

OWNER'S SIGNATURE

**R. Mohan Rao, D.C.E.**  
 LICENSED SURVEYOR  
 Corporation of Madras  
 REG. No: 14  
 AMBATTUR TOWN SHIP  
 ALANDUR MUNICIPALITY  
 Consulting Engineer & Contractor  
 Office: 15, Madley Road  
 T. NAGAR, MADRAS-600 017