



ELEVATION

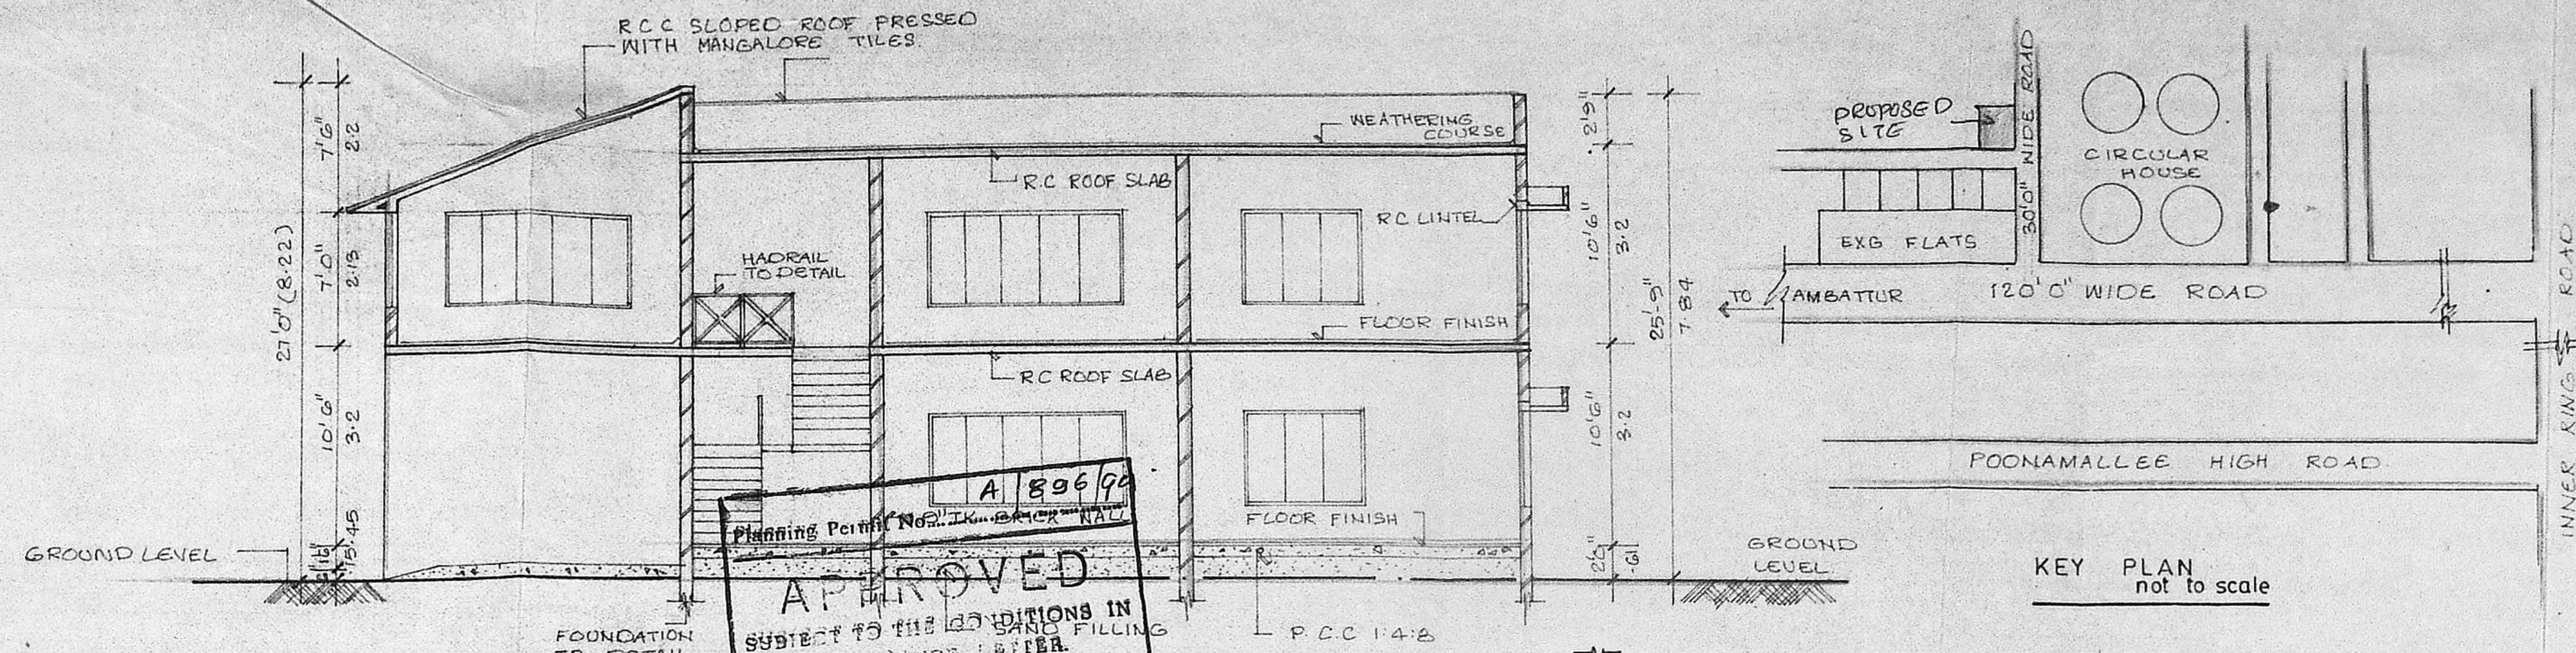


KEY PLAN not to scale


APPROVED
 SUBJECT TO THE CONDITIONS IN
 A3 1957/10/01/1995
 OF C.R. Murali
 FOR M.F. 1355-5-112100
 MADRAS METROPOLITAN
 DEVELOPMENT AUTHORITY
 MADRAS 600 050.

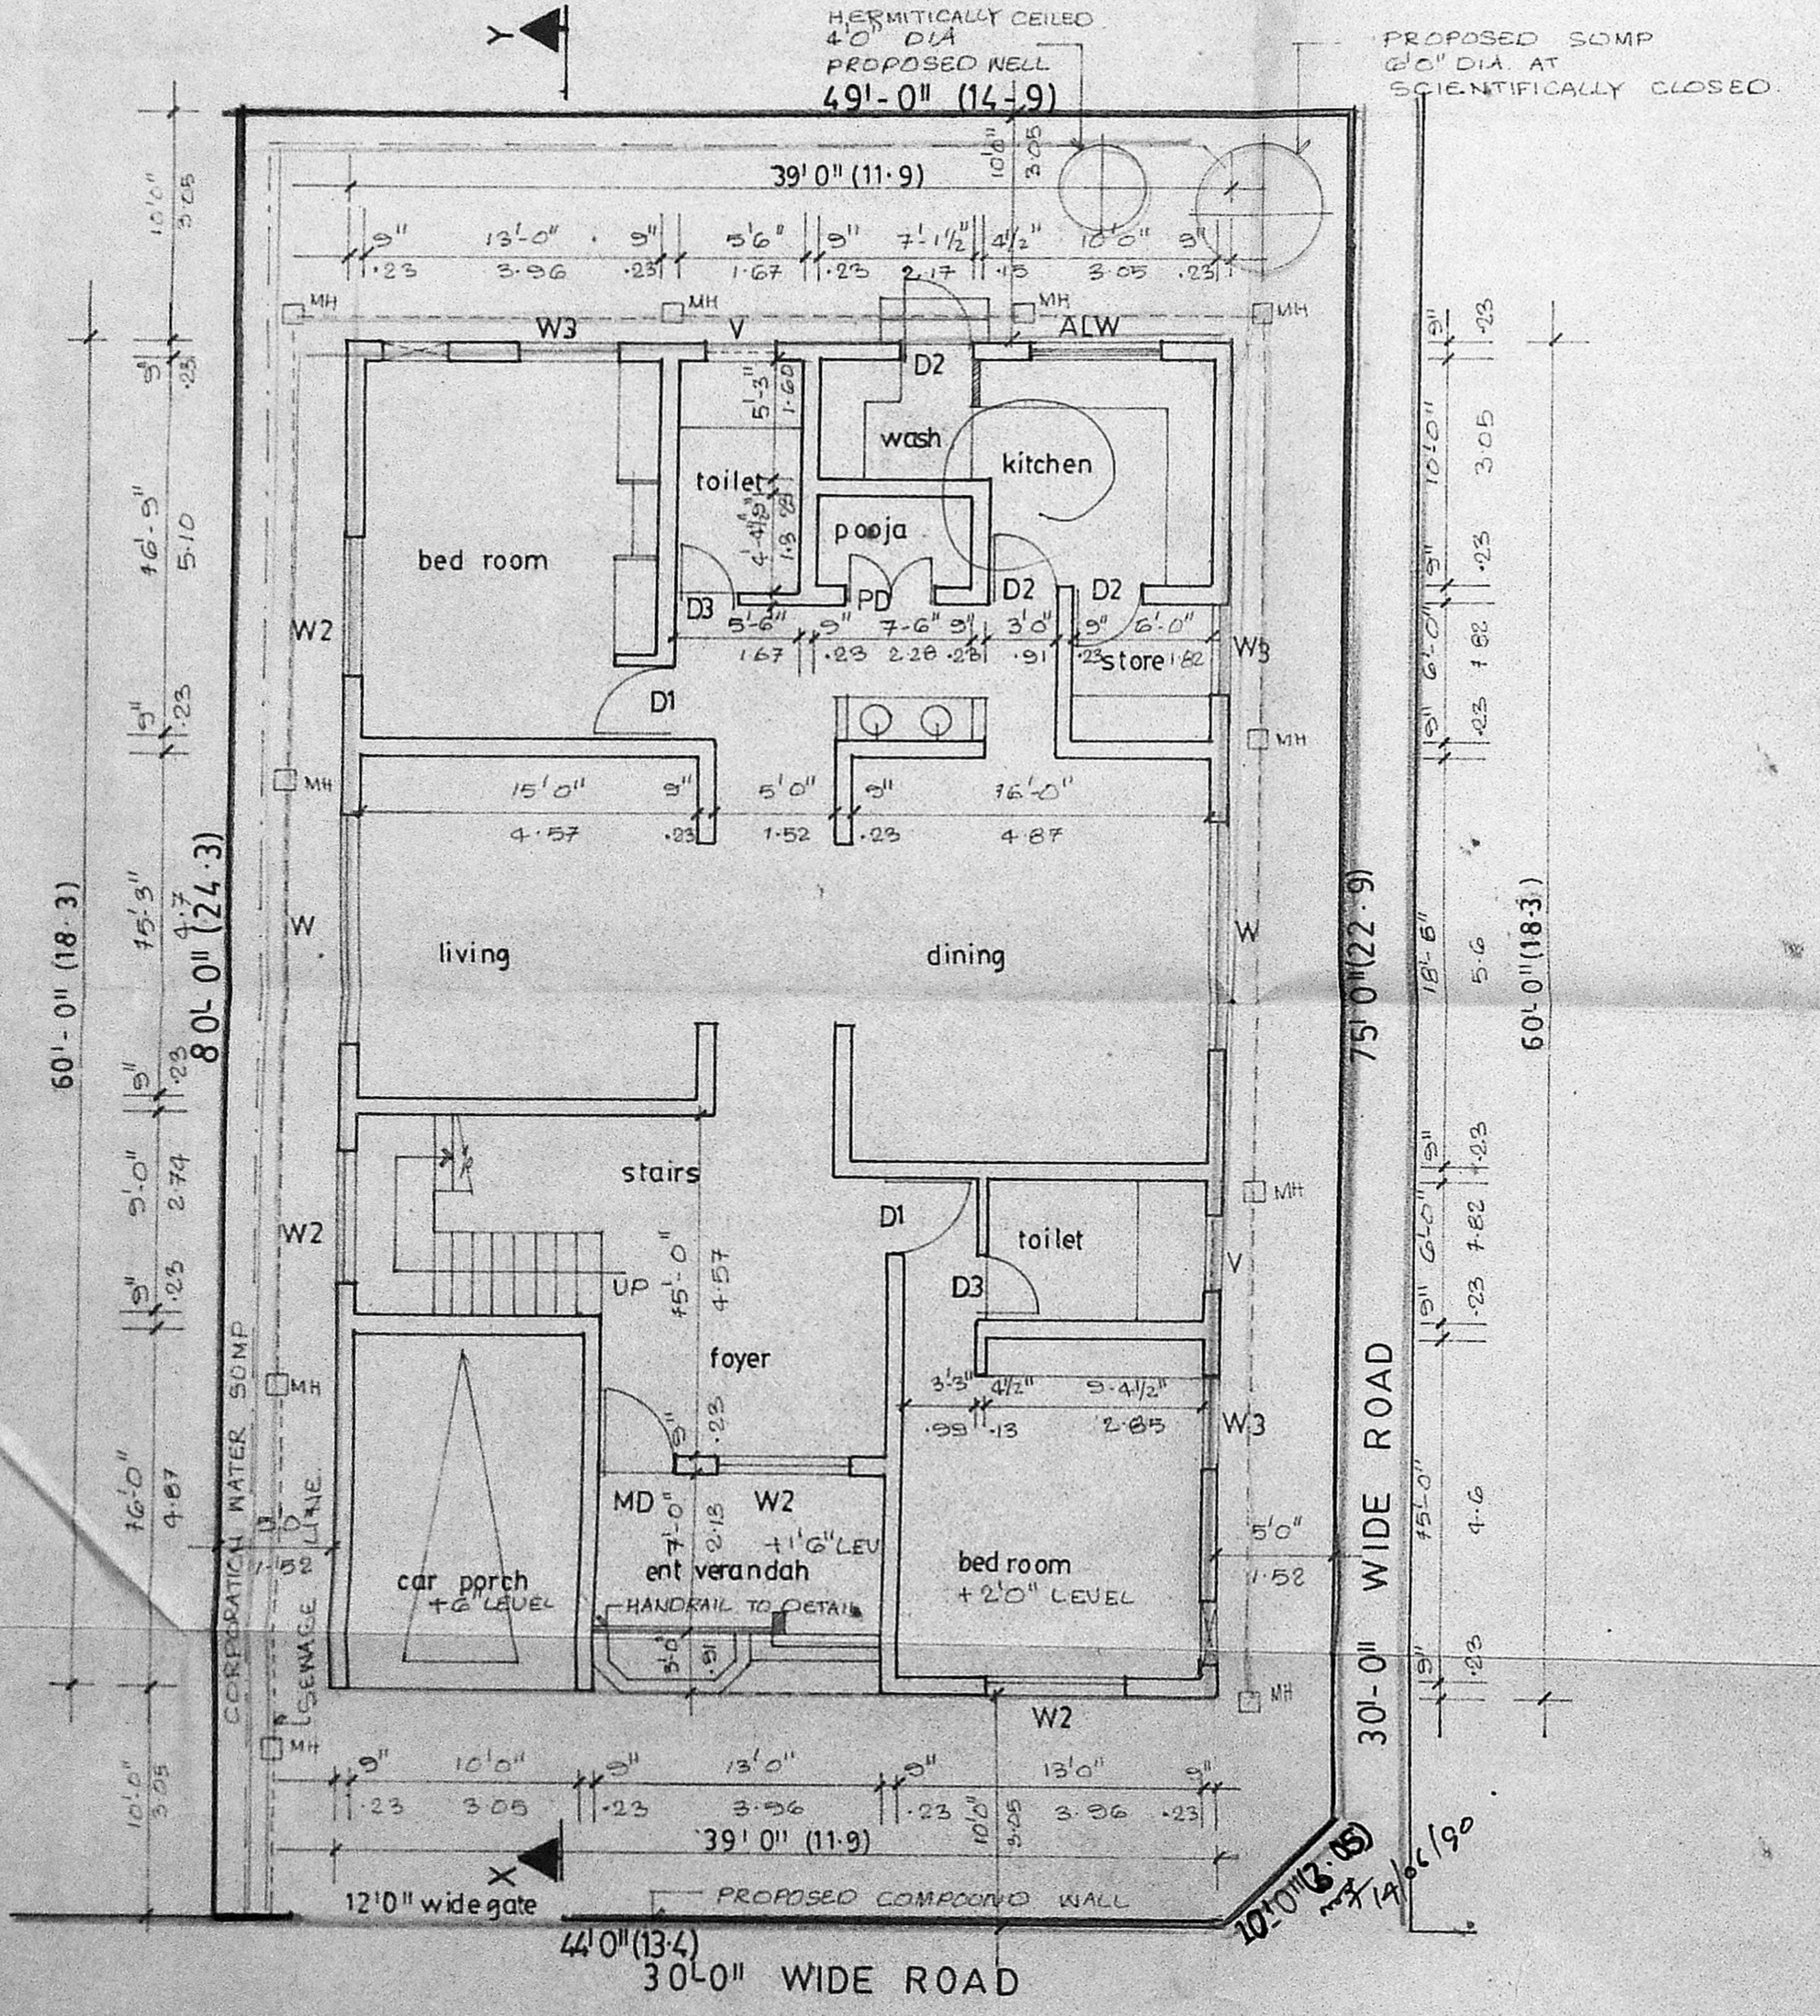


SITE CUM GROUND FLOOR PLAN

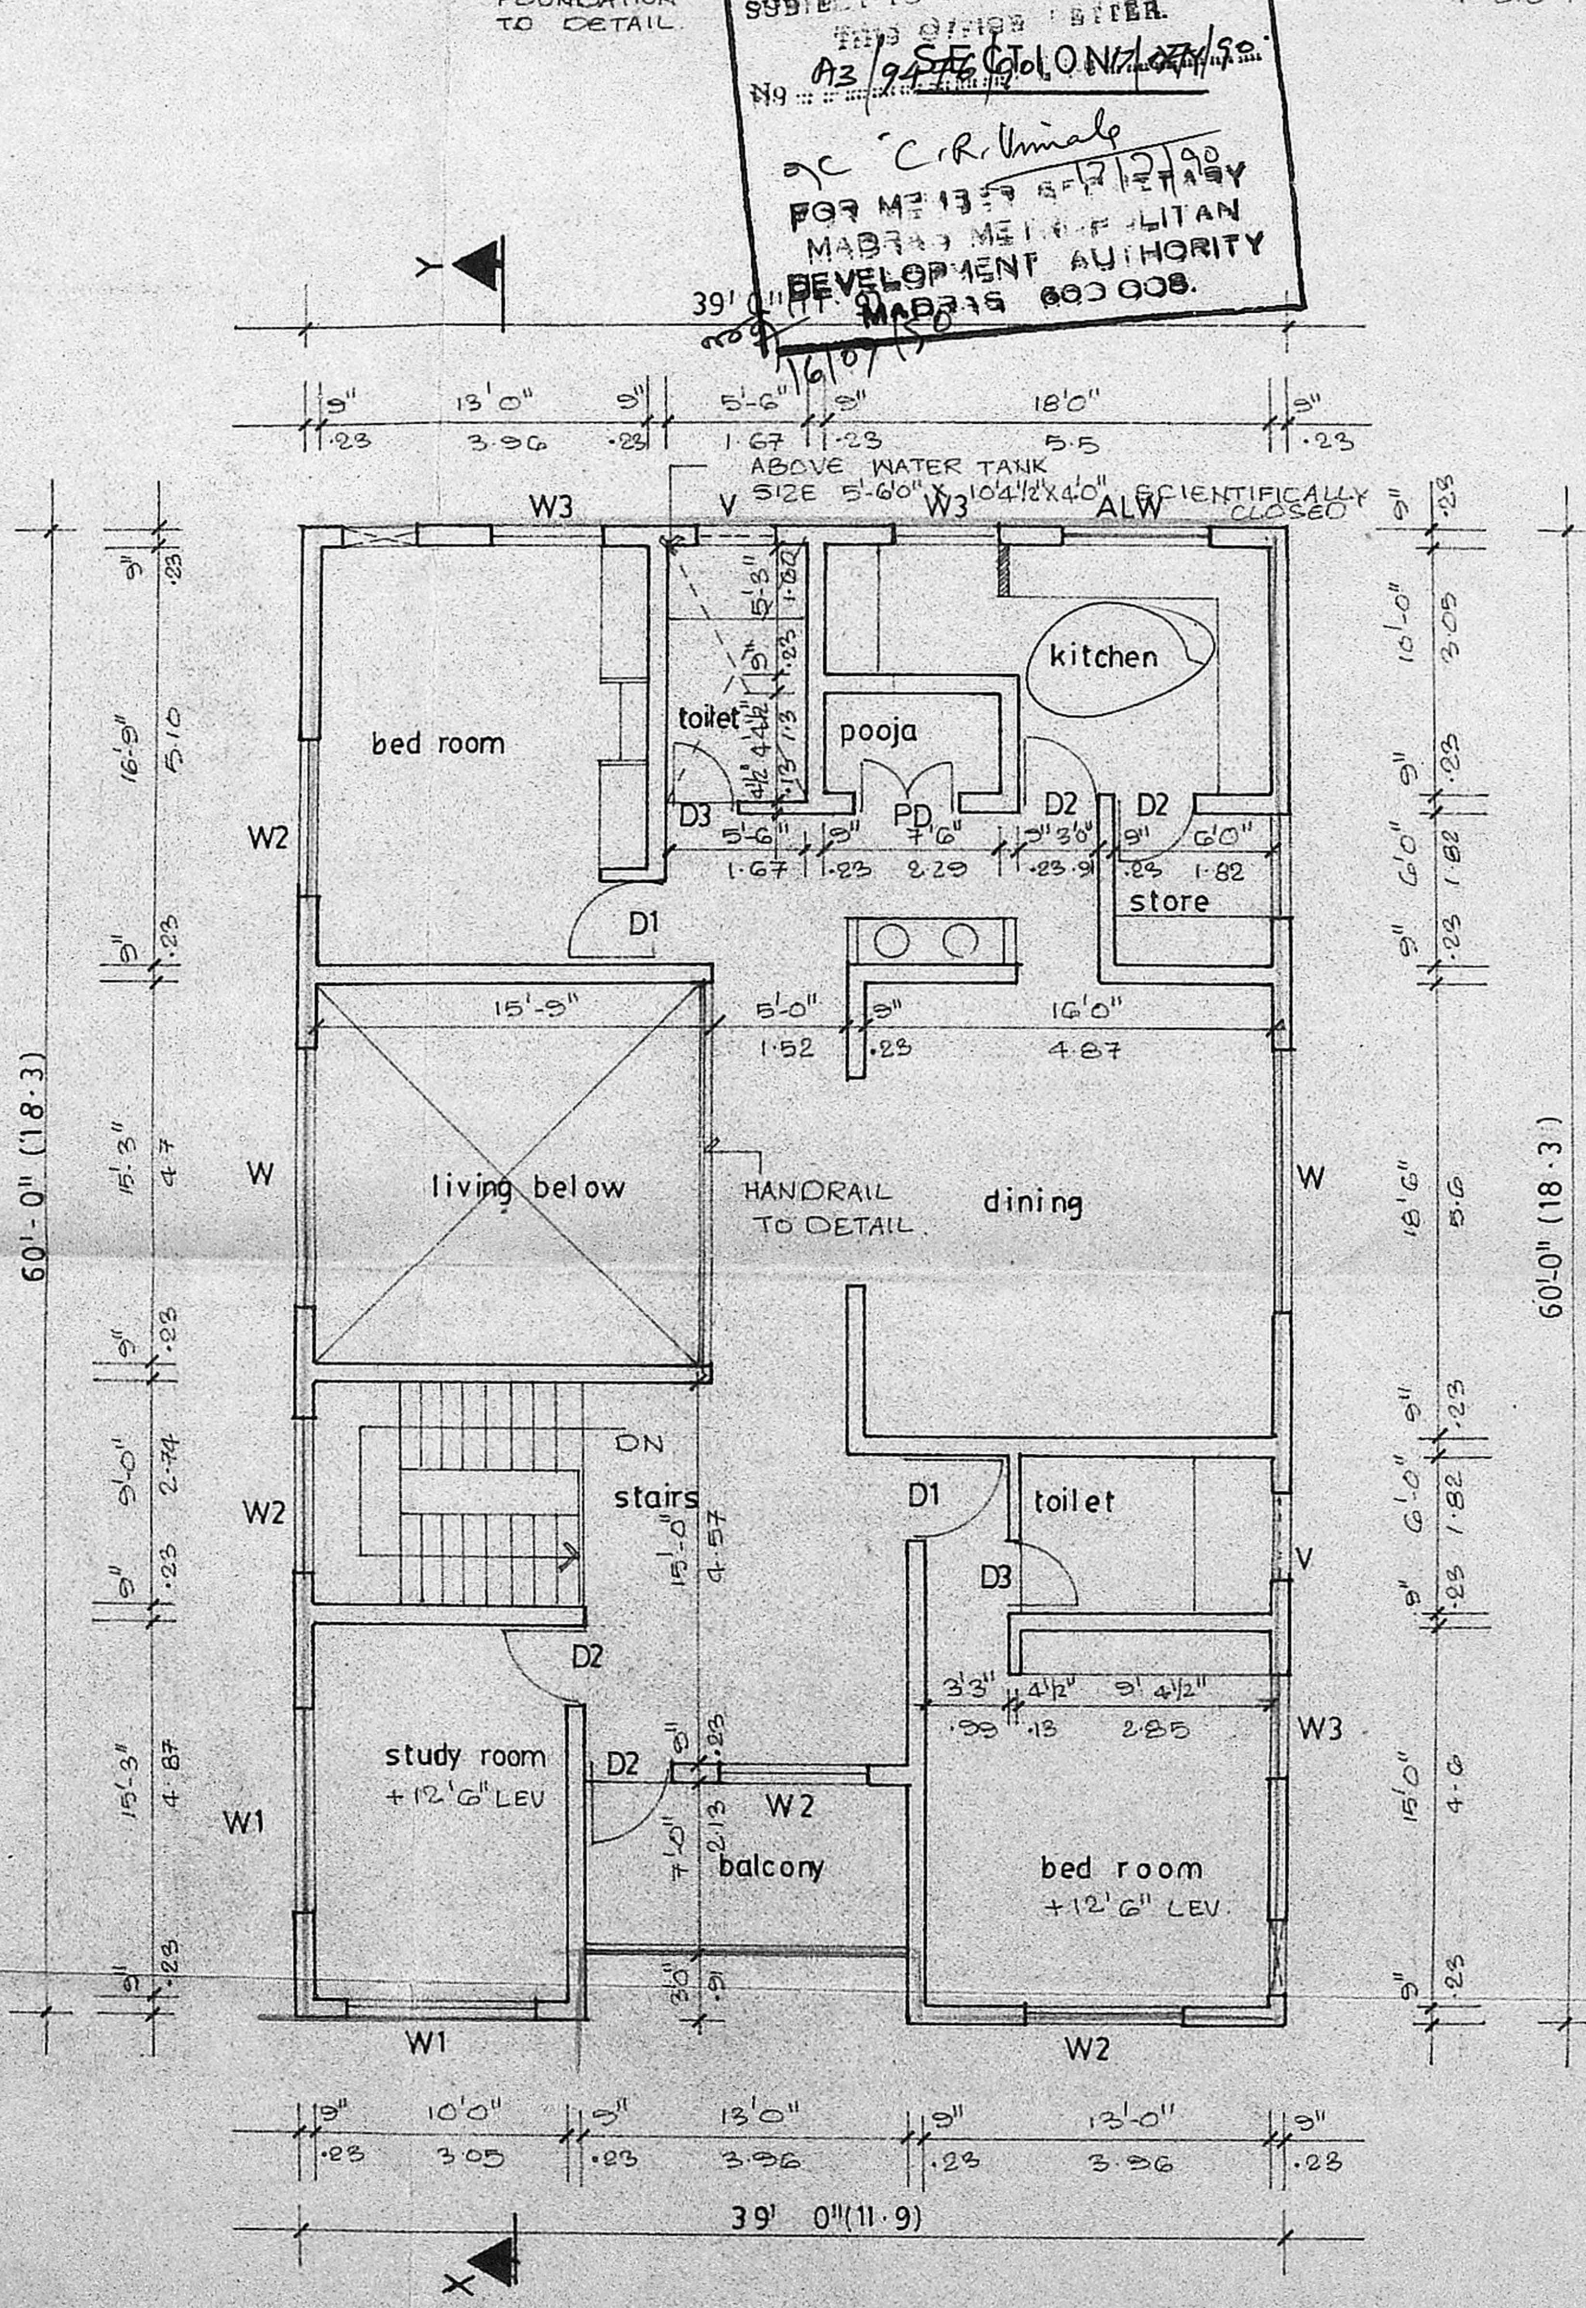


FIRST FLOOR PLAN

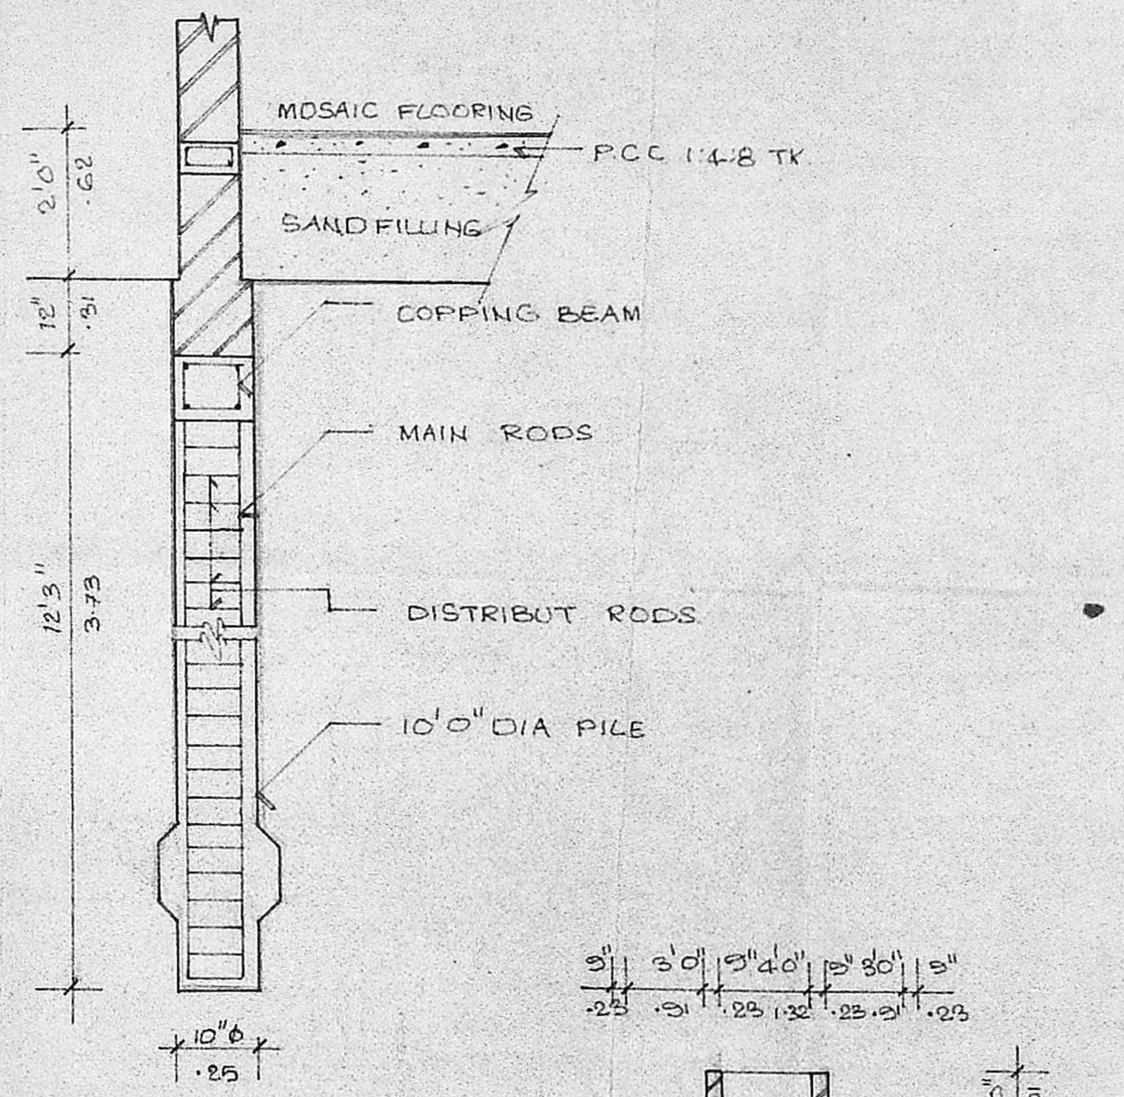


PILE FOUNDATION DETAIL scale 1"=3/8" 0"

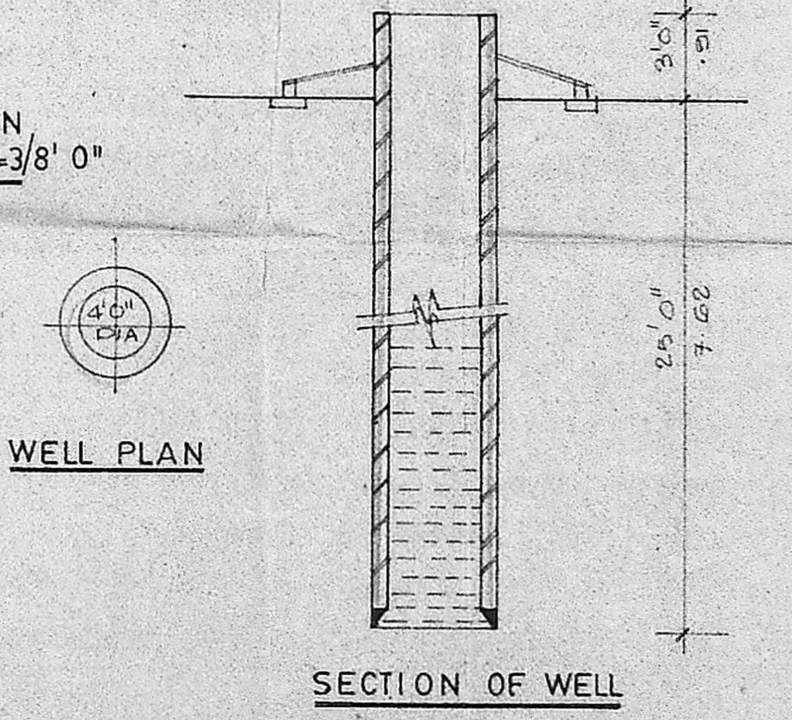

WELL PLAN

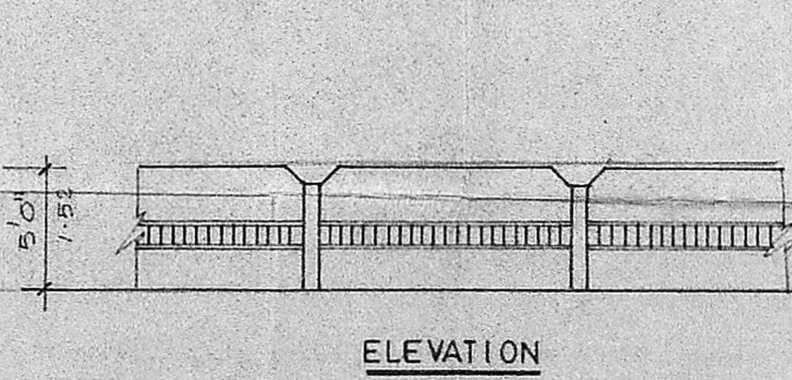

SECTION OF WELL

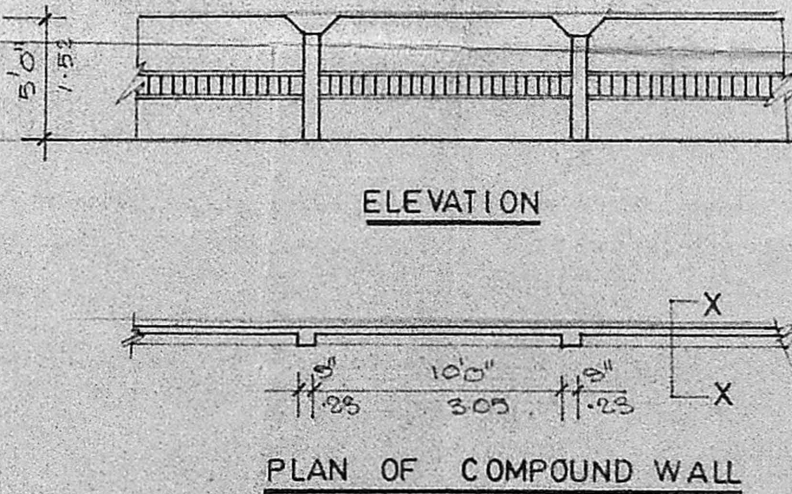

ELEVATION

PLAN OF COMPOUND WALL

SCHEDULE OF JOINERY		
type	size	description
MD	4'0" x 7'0"	T W PANELLED DOOR
D1	3'3" x 7'0"	DO
D2	3'0" x 7'0"	DO
D3	2'9" x 7'0"	DO
W1	10'0" x 5'0"	T W GLAZED WINDOW
W11	6'0" x 6'0"	DO
W2	6'0" x 5'0"	DO A3 19476/90
W3	4'6" x 5'0"	DO 18/05/90
ALW	6'0" x 3'0"	ALW LOUVERED WINDOW
V	3'0" x 2'0"	T W GLAZED VENTILATOR

- SPECIFICATION**
- PILE FOUNDATION
 - SAND FILLING IN BASEMENT
 - P.C.C 1:4:8 IN FLOORING
 - MOSAIC FLOORING IN CM 1:3
 - BRICK WORK IN CM 1:5 IN BASEMENT SUPER-STRUCTURE PARAPET WALL ECT.
 - R.C.C COLUMNS, ROOF SLAB BEAMS LINTELS IN RCC 1:2:4 MIX.
 - PLASTERING IN CM 1:4.
 - WEATHERING COURSE WITH BRICK JELLY IN CM WITH TWO COURSE OF FLAT TILES LAID TO SLOPE
 - ALL WOOD WORKS IN BASEMENT ARE IN TEAK WOOD

AREA STATEMENT		
	sq. ft.	sq. m.
GROUND FLOOR AREA	2129	197.9
CAR PORCH	172	16
FIRST FLOOR AREA	2301	213.9
TOTAL	4606	427.8

PROPOSED RESIDENCE FOR
MR. J.S. CHOPRA
 AT PLOT NO. 995, PADI,
 MADRAS 600 050.

COLOURING INDEX

PROPOSED COLOURED THUS	
ROAD COLOURED THUS	
BOUNDARY COLOURED THUS	

J. Chopra
 OWNER'S SIGNATURE

N

SCALE 1" = 8' 0"

DATE

JOB NO

DRG NO

DRAWN g.etin

ARCHITECT:
VERGIS OOMMEN
 ARCHITECTURE
 C. A. NO. 76 312 G
 THYAGARAJA COMPLEX
 853 POONAMALLEE HIGH ROAD
 MADRAS 600 010

SRI SRINIVASA CONSTRUCTIONS
 300, P.C. ROAD,
 MADRAS 600 050