



FRONT ELEVATION.

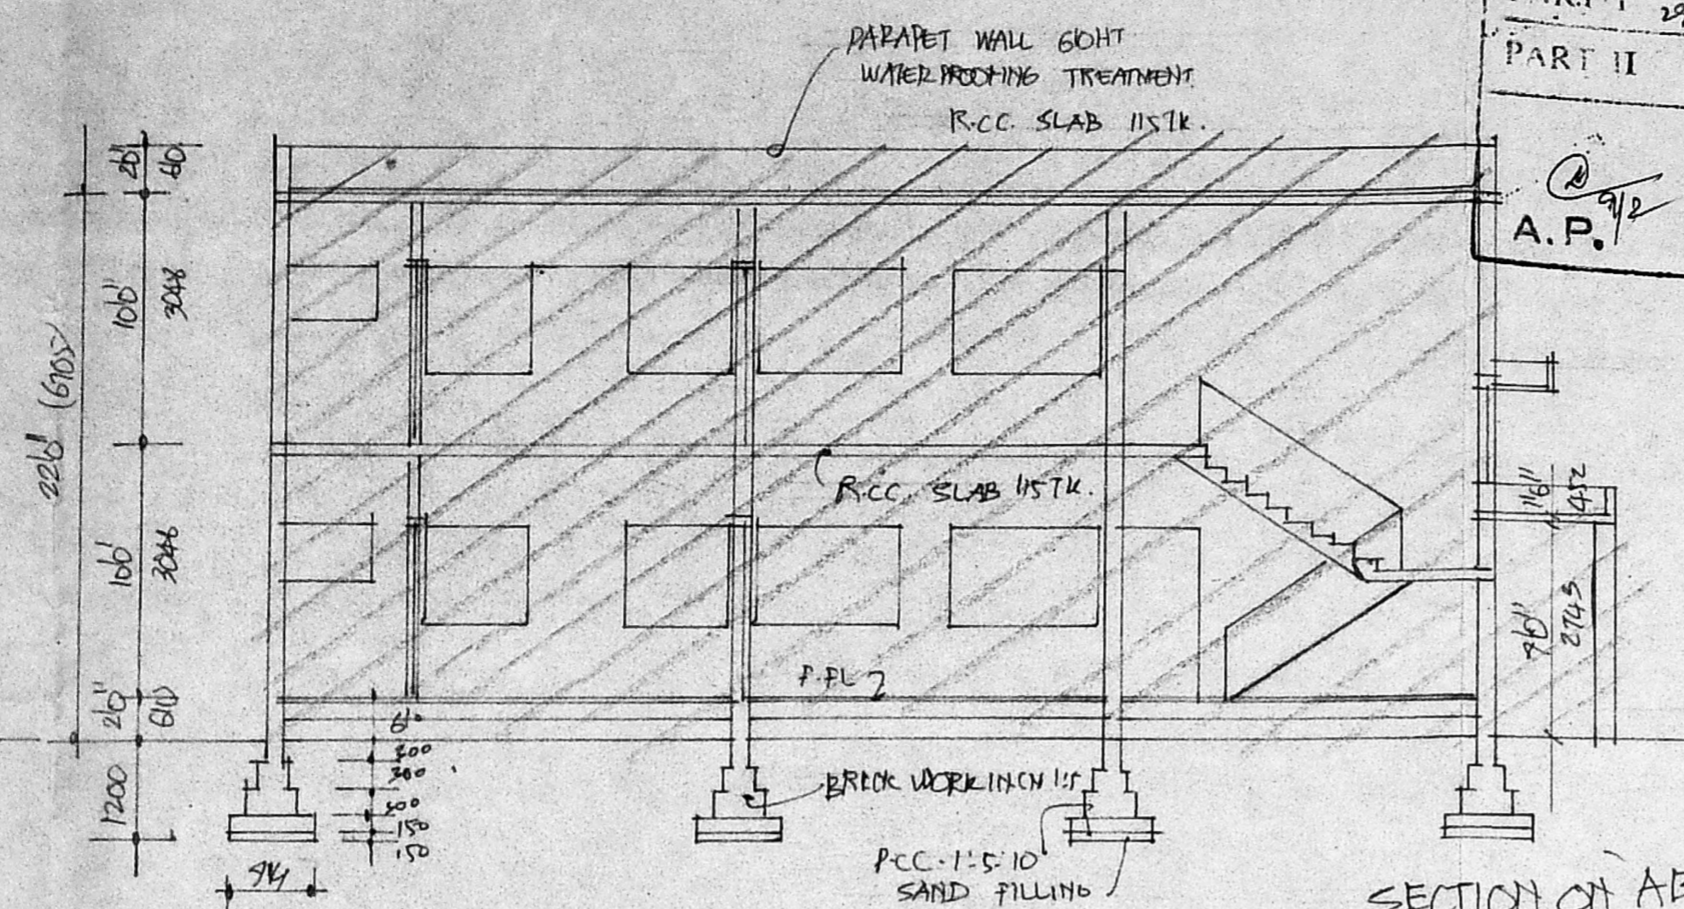

SECTION CUT AB

MMDA [A/PP No. /
C No. A/1343/90
Asst. ...
Survey
PART I
PART II
A.P. 2
D.P.

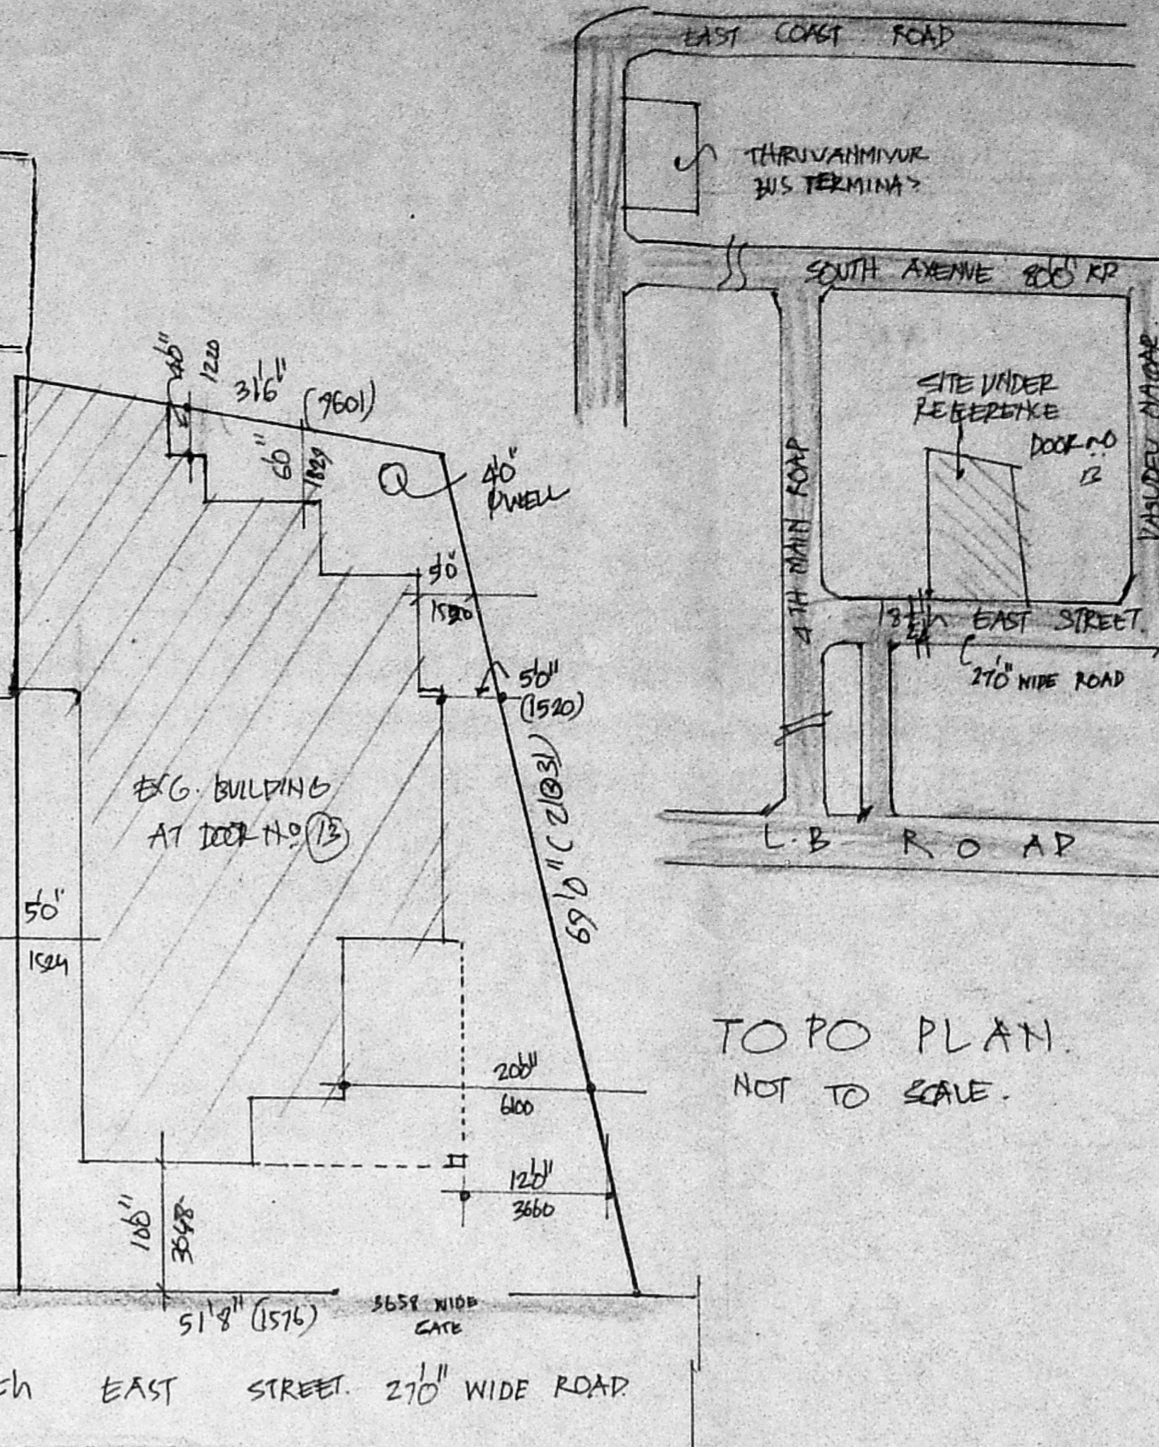

TOPO PLAN
NOT TO SCALE.

SCHEDULE OF JOINERY


D	ROOF	1006 x 2134
D1	DOOR	712 x 2134
D2	DOOR	762 x 2134
W	T.W. GLAZED WINDOW	2435 x 1371
W1	"	2335 x 1371
W2	"	1219 x 1371
W3	"	914 x 1371
W4	"	1219 x 914
V	VENTILATOR	1219 x 610
VI	"	914 x 610

AREA DETAIL

LOT EXTENT:	2980 SQFT	M ²
EXG. GROUND FLOOR PLINTH AREA	1539 SQFT	M ²
EXG. FLOOR PLINTH AREA	1360 "	M ²

Planning Permit No. A/268/90
APPROVED
SUBJECT TO THE CONDITIONS IN THIS OFFICE LETTER.
No. A/1343/90
o/c c.r. Umals
FOR MEMBER ...
MADRAS METROPOLITAN DEVELOPMENT AUTHORITY
MADRAS 600 008

SITE PLAN
SCALE 1:200

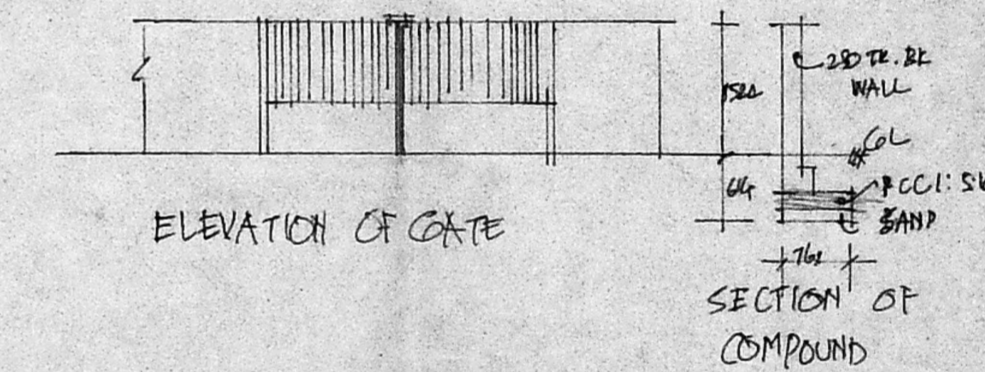

ELEVATION OF GATE


SECTION OF COMPOUND

PLAN SHOWING THE EXG. BUILDING TO BE REGULARISED AT DOOR NO 13.
T.S. NO 78/3 P BTH EAST STREET
KAMARAJ NAGAR THIRUVANMIYUR
VILLAGE MADRAS. 41
SCALE 1"=80' (1:200)
DIVISION NO. 150.


COLOUR

[Hatched]	REGULARISATION
[White]	EXISTING
[Diagonal lines]	ROAD
[Dotted]	LOT BOUNDARY

OWNER Indireswama
V. SRINIVASALU, L.C.E.
Asst. Executive Engineer (Retd)
Consulting Civil Engineer,
REGD. No. 270
CLASS I LICENSED SURVEYOR
CORPORATION OF MADRAS
No. 60, Valluvar Road,
LICENSED SURVEYOR, MADRAS-10

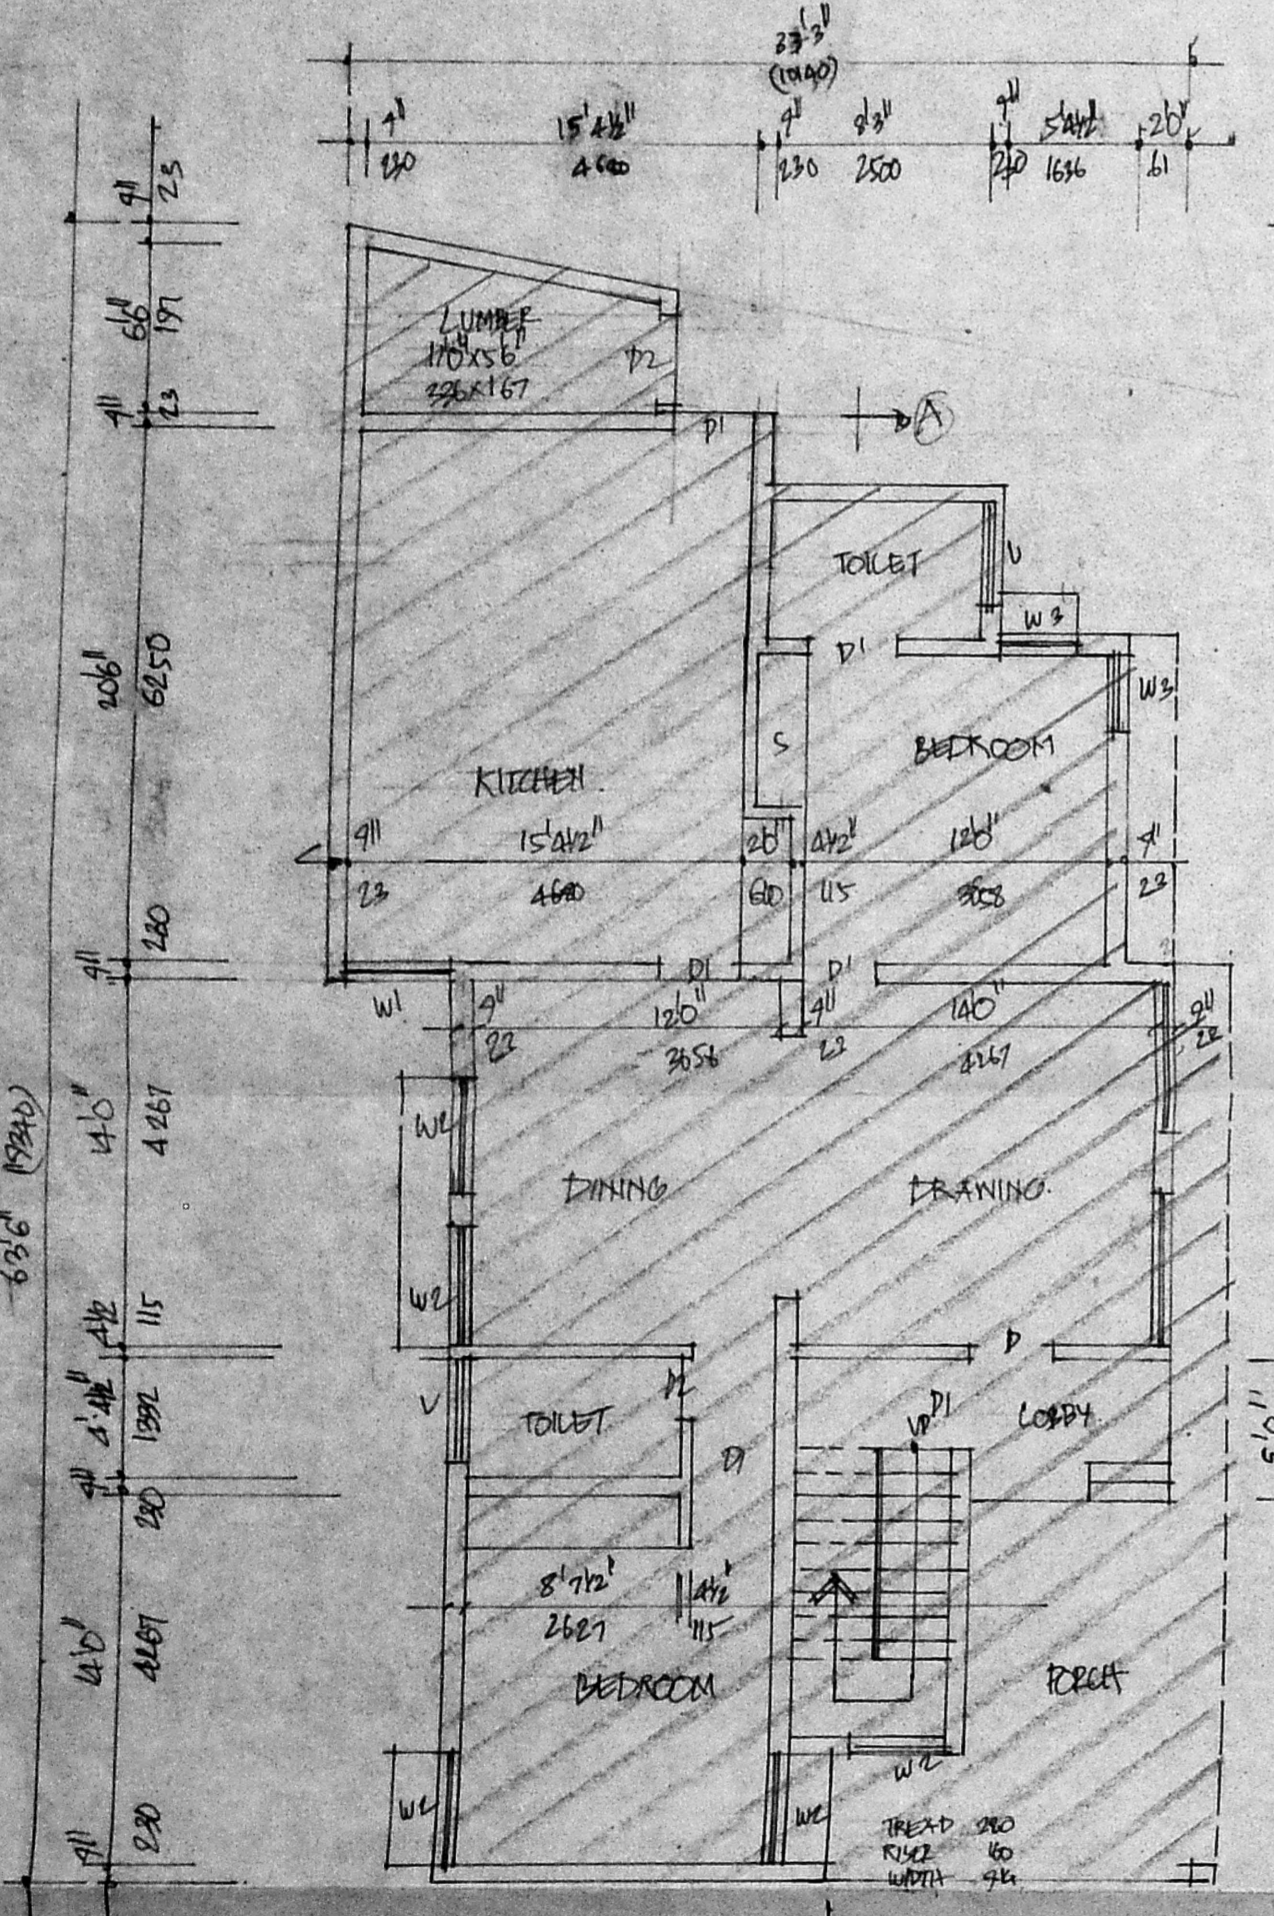

GROUND FLOOR PLAN
SCALE 1:100

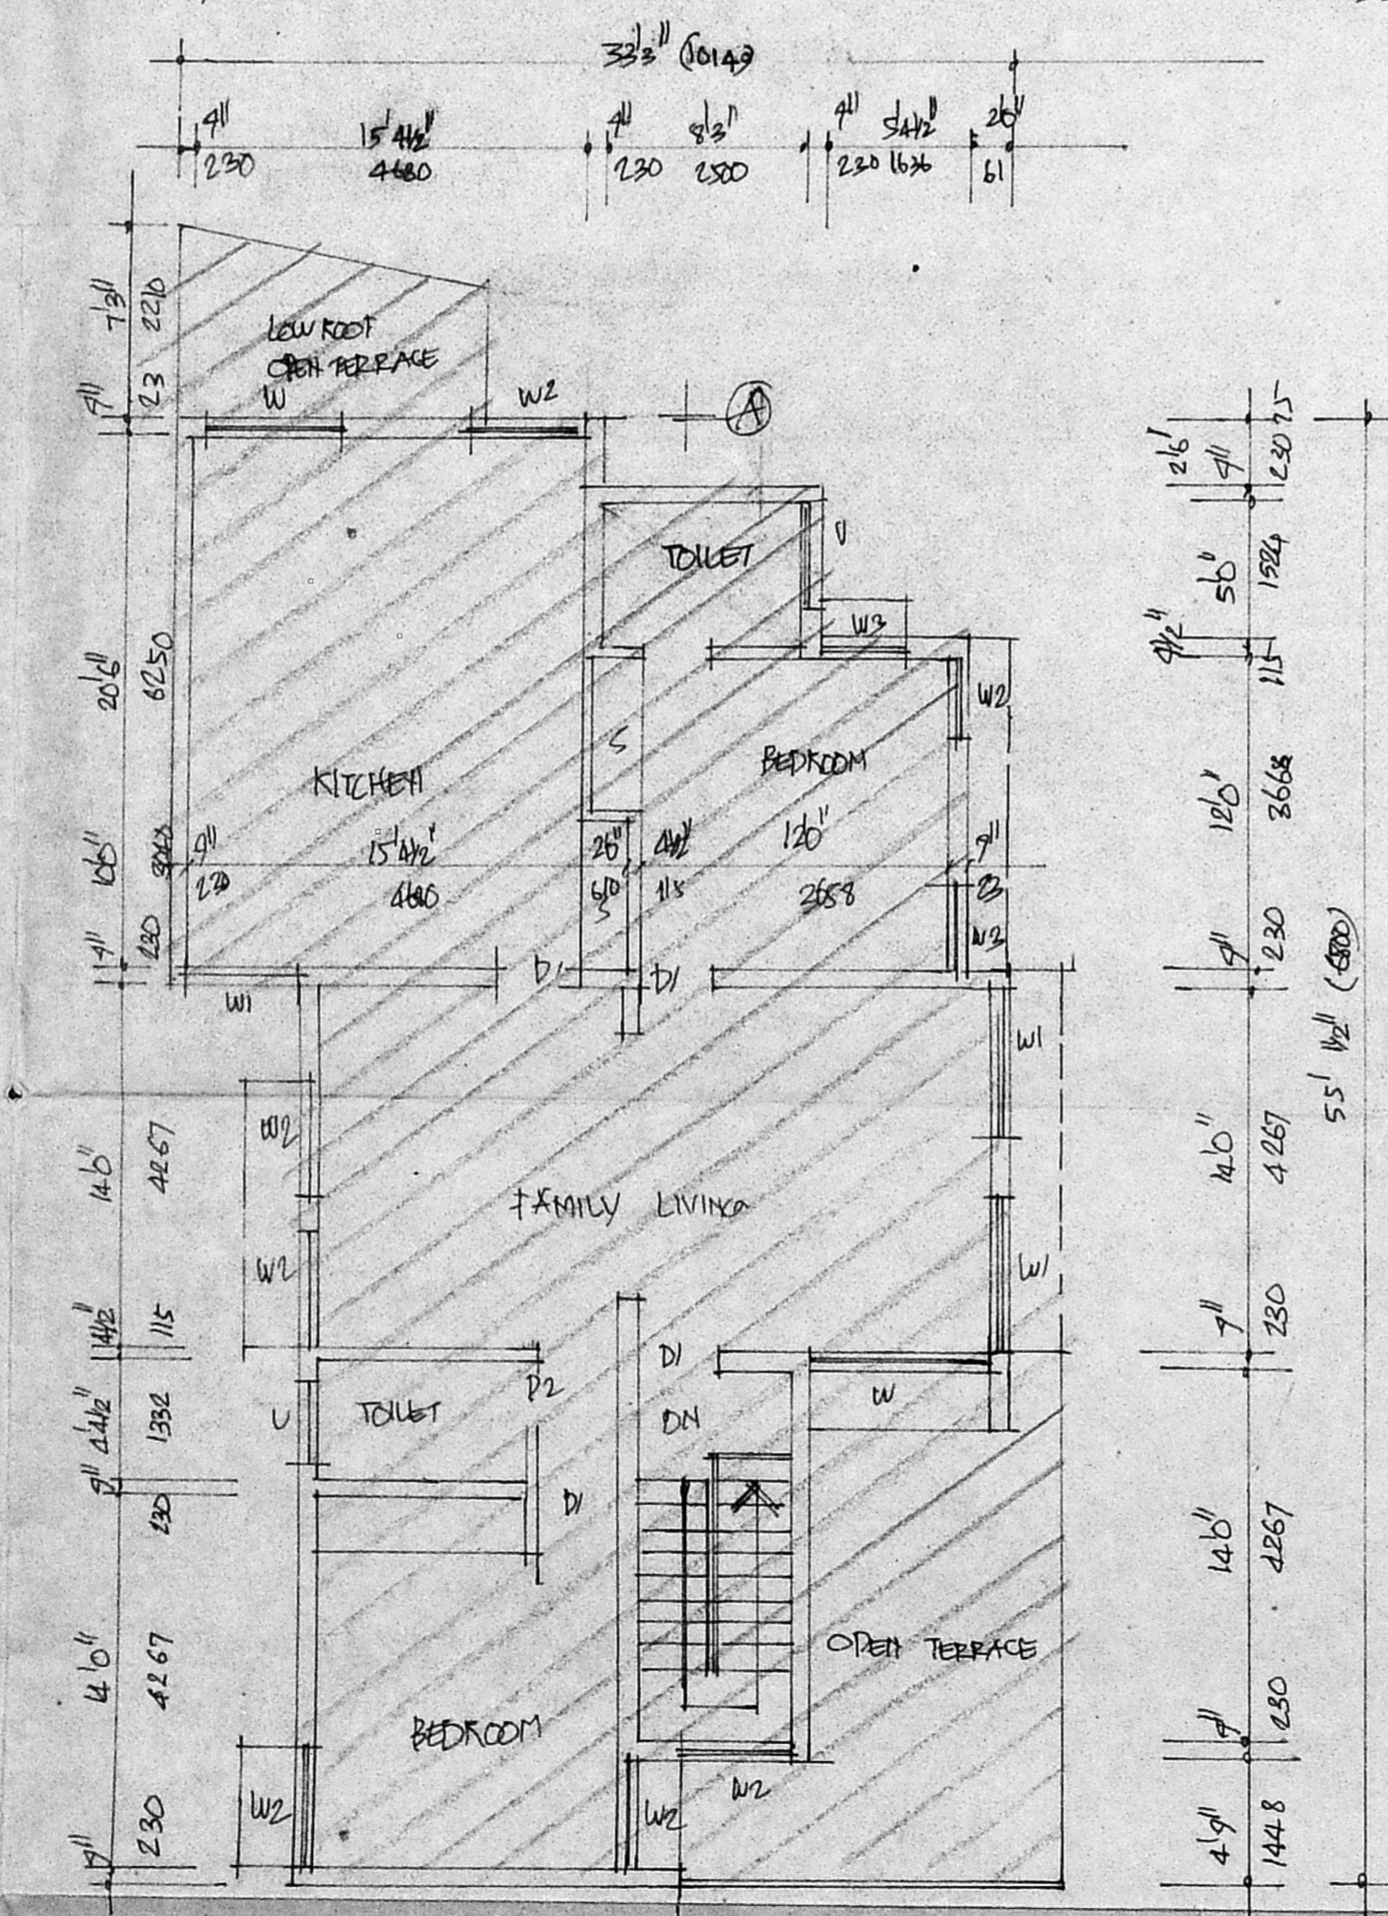

FIRST FLOOR PLAN
SCALE 1:100