




FRONT ELEVATION

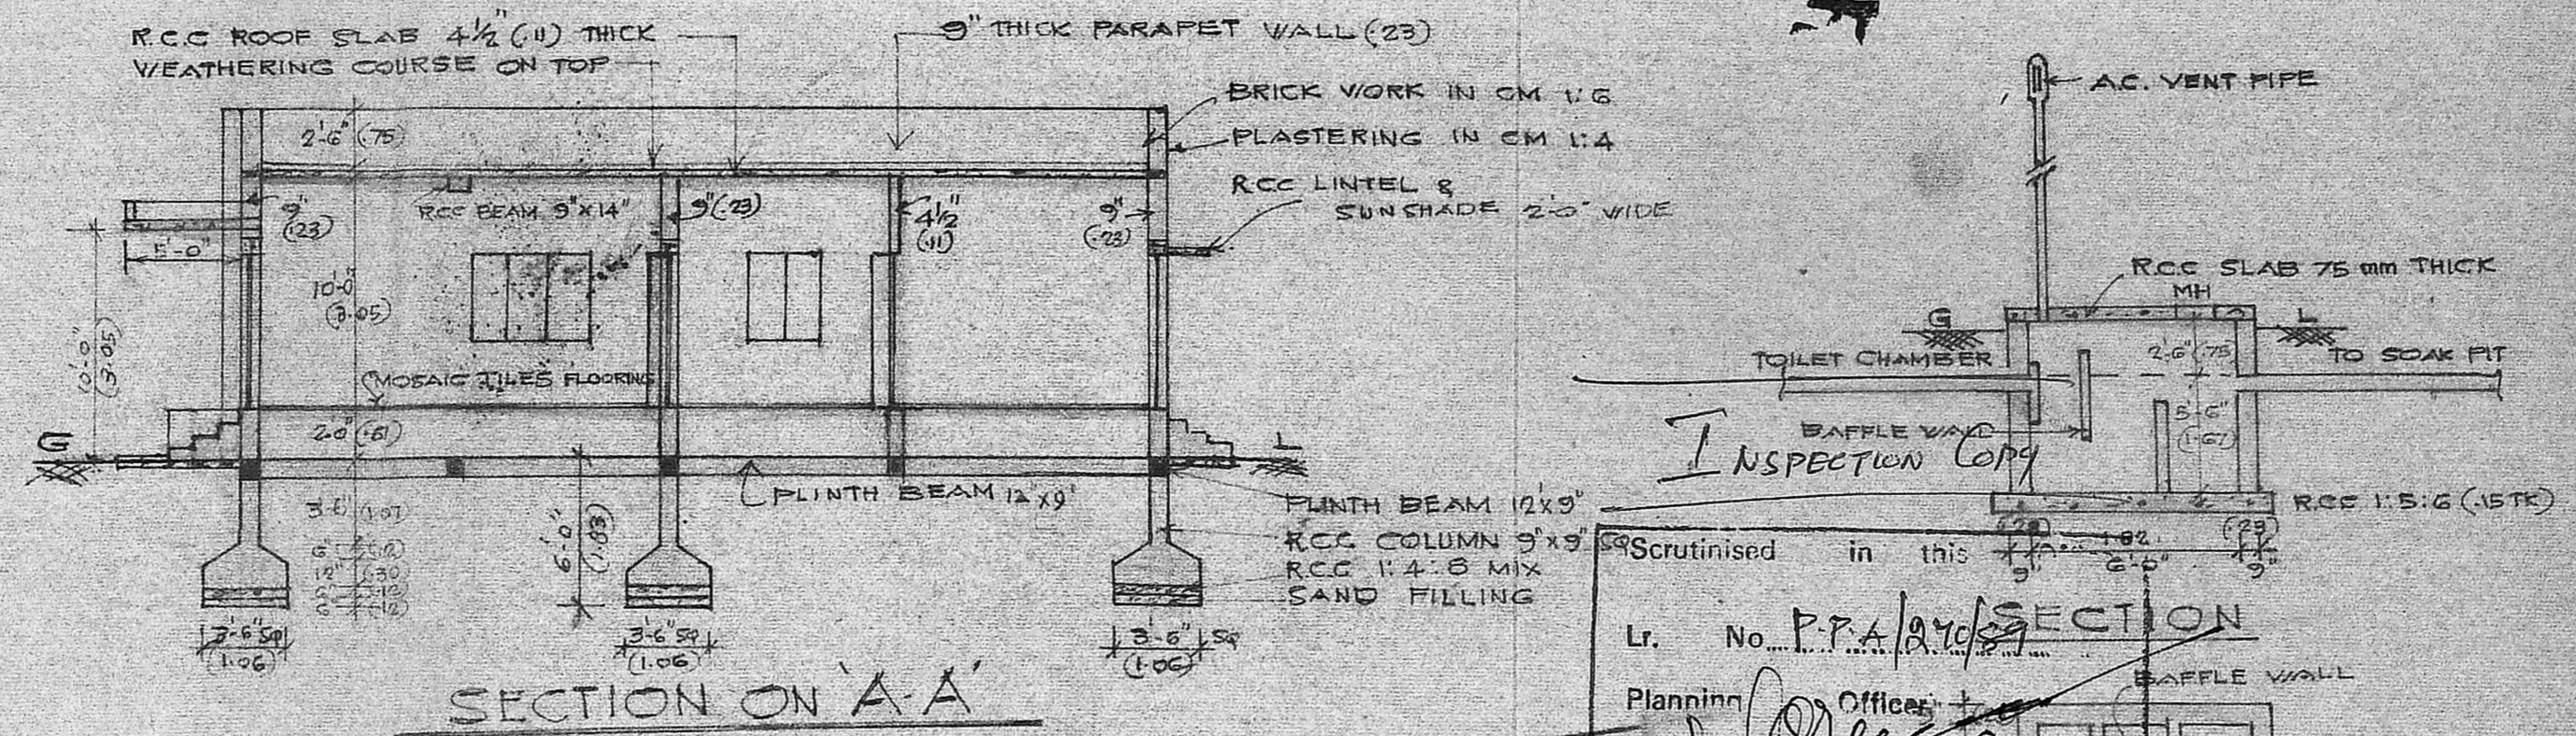


SECTION ON 'A-A'

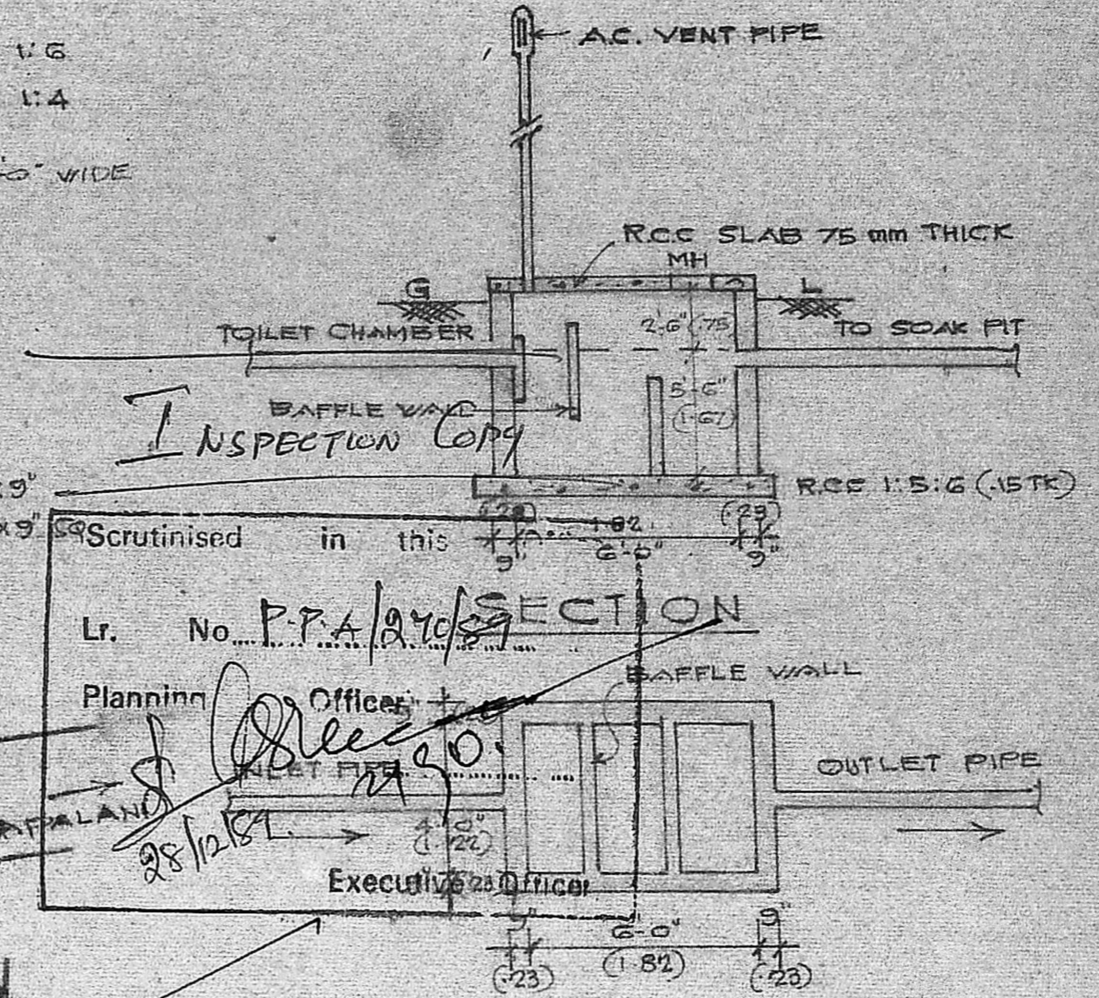


INSPECTION COPY

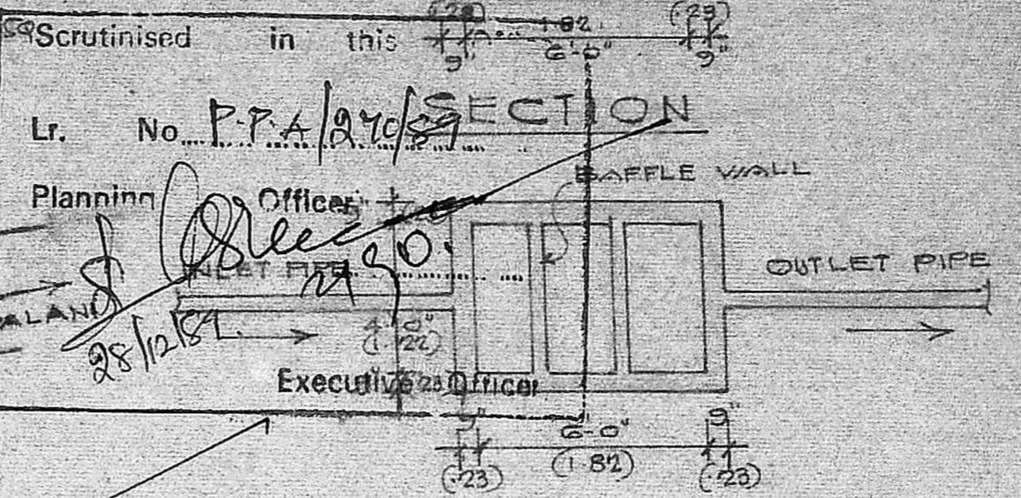


PLAN

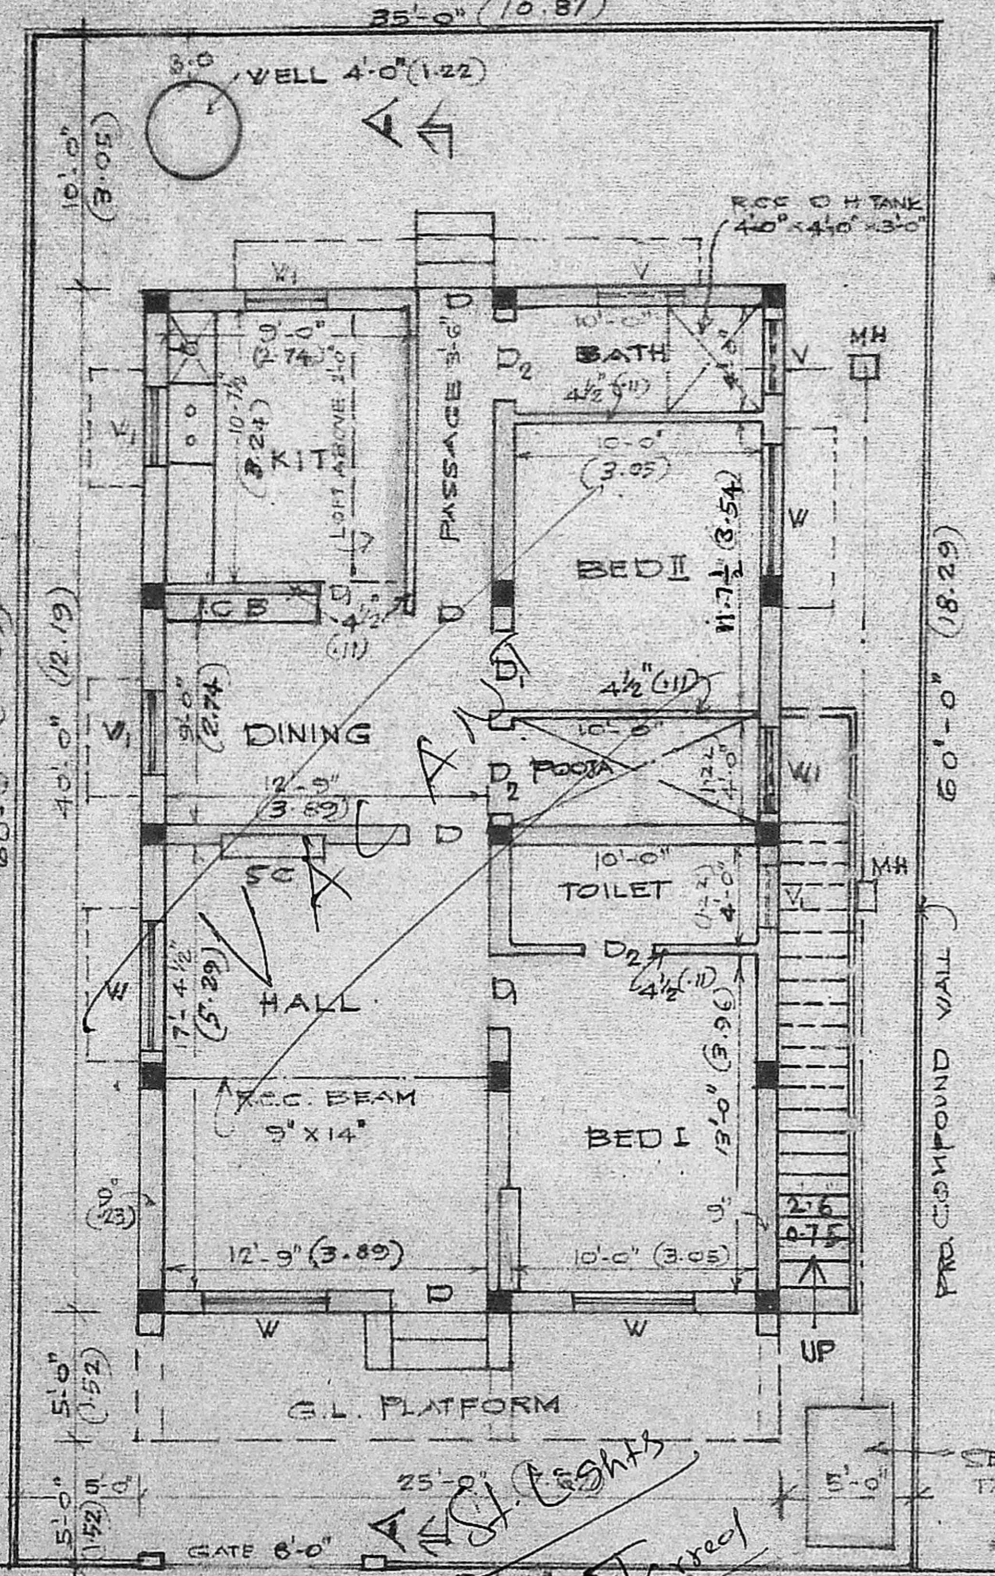

SITE CUM GROUND PLAN

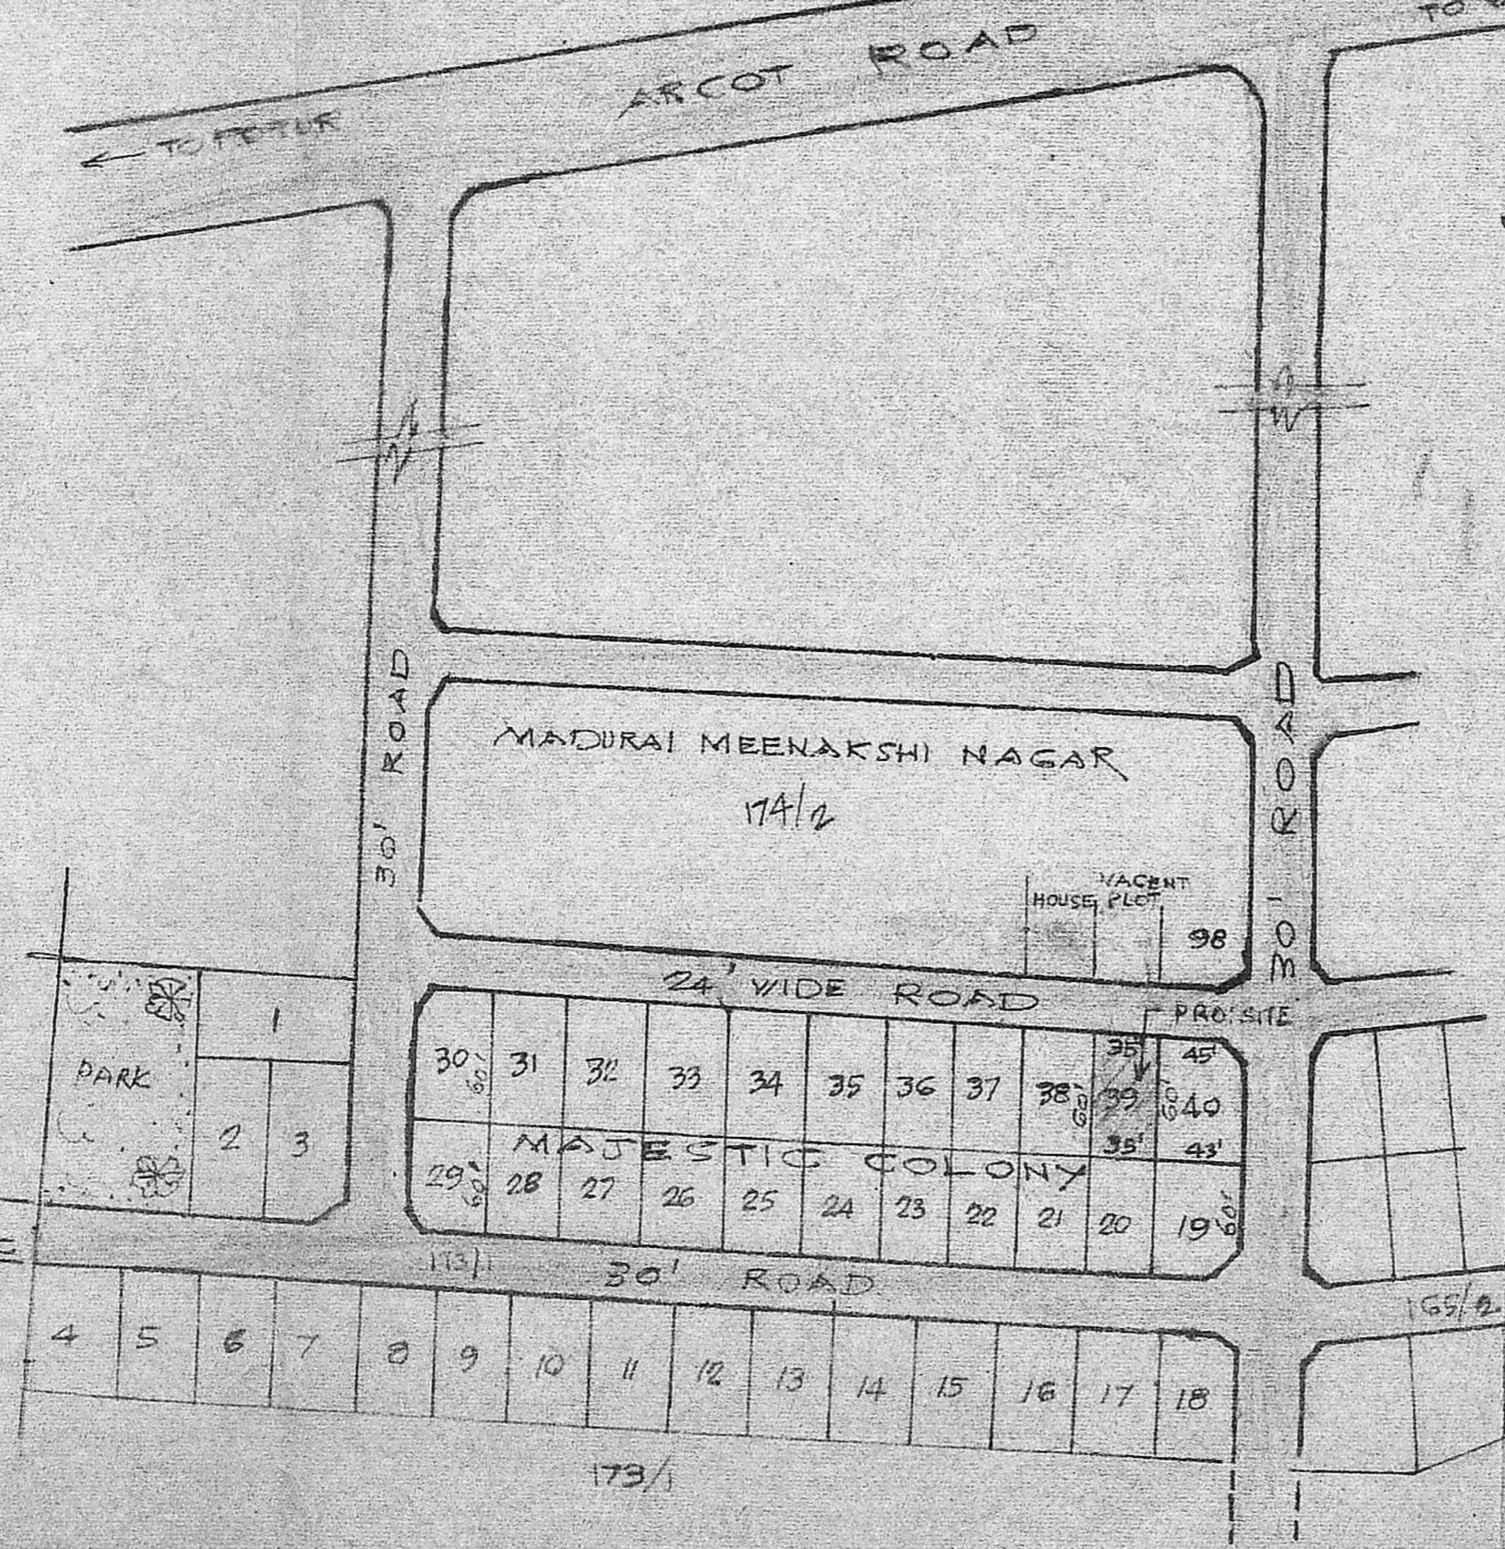

LAYOUT PLAN  
(SCALE 1"=132'-0")

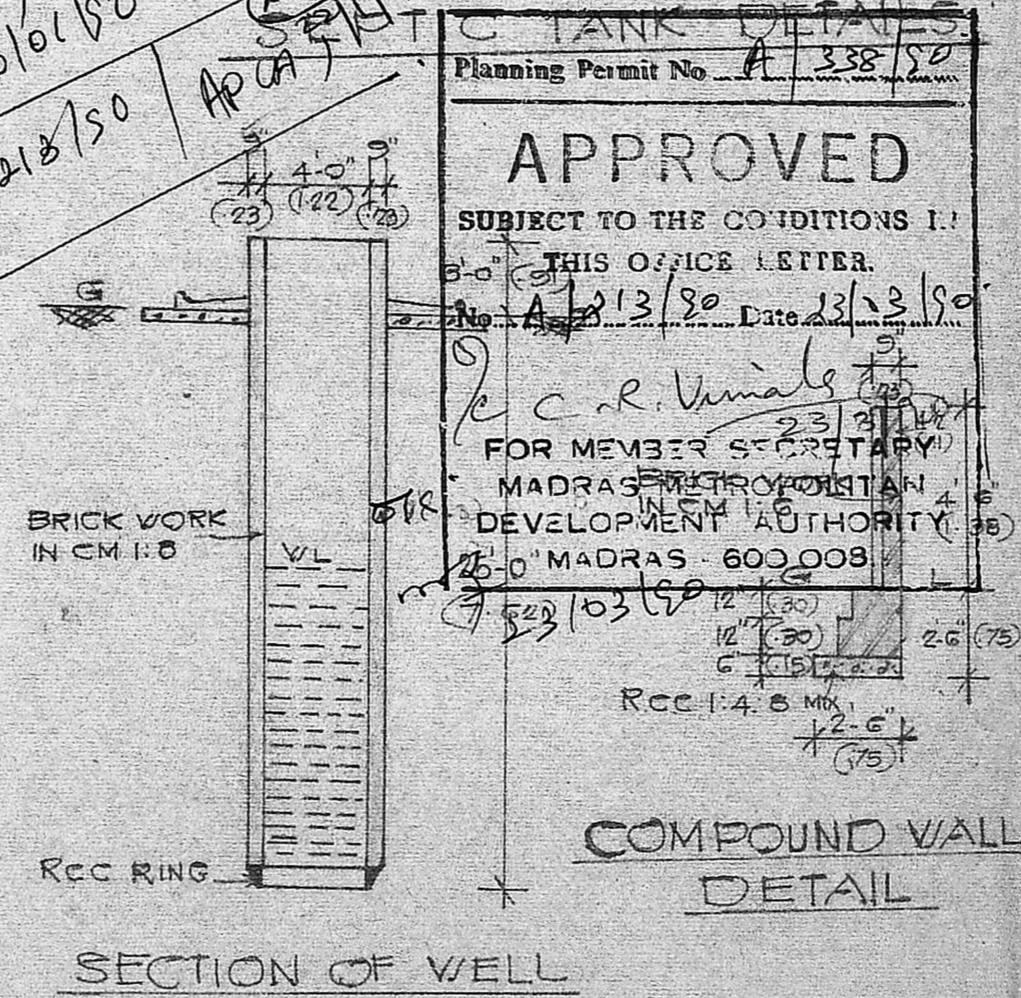

WELL DETAILS  
Planning Permit No. A/338/50

**APPROVED**

SUBJECT TO THE CONDITIONS IN THIS OFFICE LETTER.

No. A/213/80 Date 13/12/80

C. R. Venkatesh  
FOR MEMBER SECRETARY  
MADRAS METROPOLITAN  
DEVELOPMENT AUTHORITY

25-0 MADRAS - 600 008

RCC 1:4:8 MIX

COMPOUND WALL  
DETAIL

SECTION OF WELL

PLAN SHOWING THE PROPOSED HOUSE IN PLOT NO 39. AT MAJESTIC COLONY IN S. NO: 173/1 OF VALASARAVAKKAM VILLAGE

(APPROVED LAYOUT LPDM/DDTP - NO 58/1974)

SCALE: 1" = 8'-0" (1:100)

DETAILS OF JOINERY:

D	TEAK WOOD DOOR	3'-6" x 6'-6" (1.06 x 1.98)
D1	"	3'-0" x 6'-6" (.91 x 1.98)
D2	"	2'-6" x 6'-6" (.75 x 1.98)
V	WINDOW	5'-0" x 4'-0" (1.52 x 1.22)
V1	"	3'-0" x 4'-0" (.91 x 1.22)
V	VENTILATOR	2'-6" x 1'-6" (.75 x .45)
V/B	YARD ROBE	4'-6" x 5'-6" (1.37 x 1.67)

COLOUR REFERENCE:  
PROPOSALS ARE SHOWN THUS [ ]  
ROADS ARE SHOWN THUS [ ]  
BOUNDARY LINE ARE SHOWN THUS [ ]

AREA PARTICULARS:  
PLINTH AREA OF BUILDING: 1000.00 Sqft. 92.90 m<sup>2</sup>  
PLOT EXTENT: 2100.00 Sqft. 175.10 m<sup>2</sup>

K. Narasimhan  
K. NARASIMHAN, B.E.  
LICENSED SURVEYOR-344  
CORPORATION OF MADRAS.  
Consulting Engineer  
RES: 77, ARYA GOWDER RD  
WEST MANDALAM, MADRAS-50  
SIGNATURE OF THE OWNER  
LICENSED SURVEYOR