
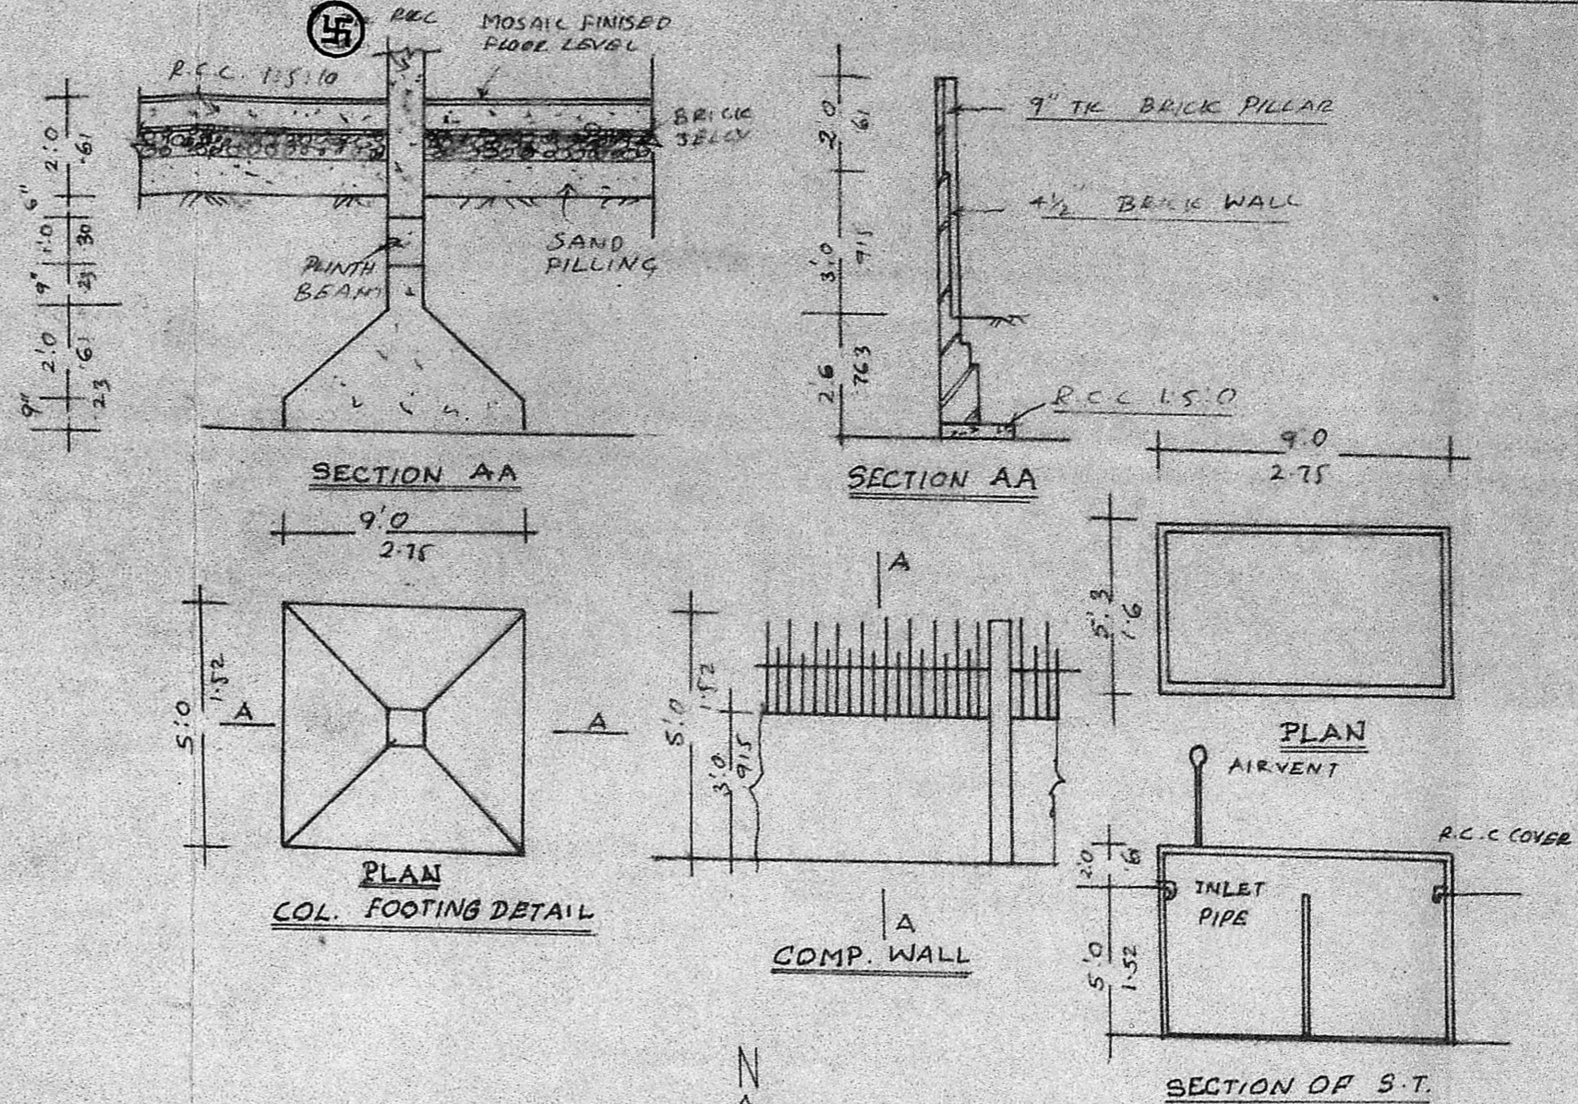


Planning Permit No. A/840/90
APPROVED
 SUBJECT TO THE CONDITIONS OF THIS OFFICE LETTER.
 No. A/2725/80/1/07/90
 Mr. J. Jaya 11.7.90
 FOR MEMBER SECRETARY,
 MADRAS METROPOLITAN
 DEVELOPMENT AUTHORITY
 135 MADRAS 600 008.
 10/07/90

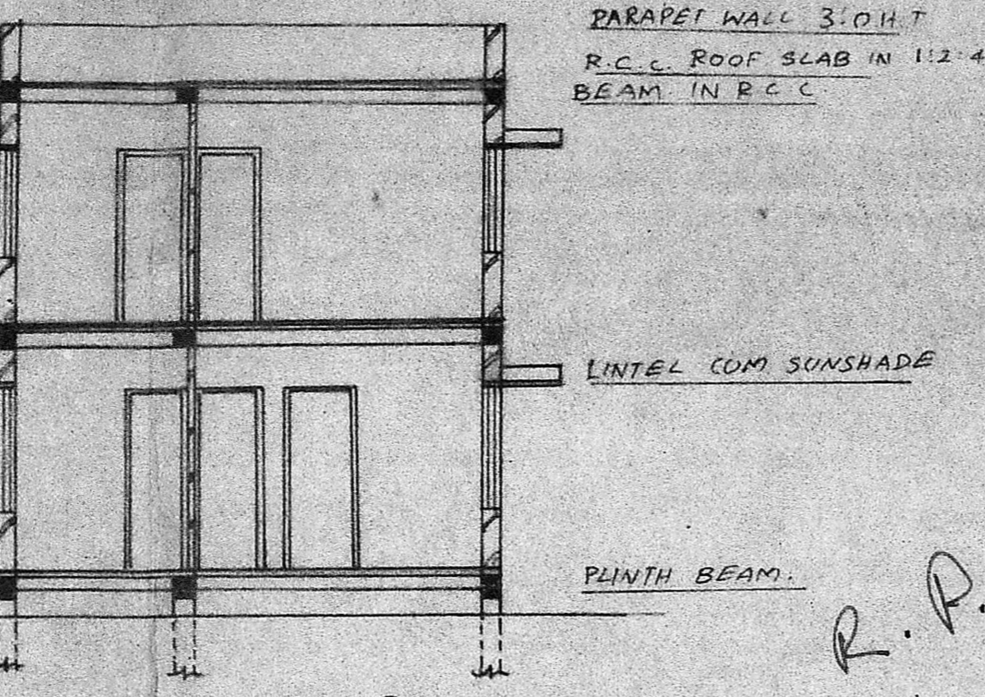

SCHEDULE OF JOINERIES		
TYPE	SIZE	DESCRIPTION
E/D	5' x 7'	T.W. FRAME GLAZED DOOR
D	4' x 7'	T.W. FRAME " " DOOR
D ₁	3' x 7'	T.W. FRAME PANELLED DOOR
D ₂	2'3' x 7'	" " " " DOOR
FW	6' x 6'9"	T.W. FRAME GLAZED WINDOW
W	7' x 4'6"	" " " " WINDOW
W ₁	4' x 4'6"	T.W. FRAME PANELLED " GLAZED
W ₂	6' x 4'6"	" " " " WINDOW
W ₃	4' x 3'6"	" " " " WINDOW
V	2' x 2'	T.W. FRAME OVERSE GLAZED WINDOW
J	4' x 4'	R.C.C. JALY.

ELEVATION
6.400.
21.0

SECTION ON A-B

SECTION AA


SECTION AA

PLAN COL. FOOTING DETAIL


COMP. WALL

SECTION OF S.T.


R.P.
 I.S. Plan
 26/4/90.

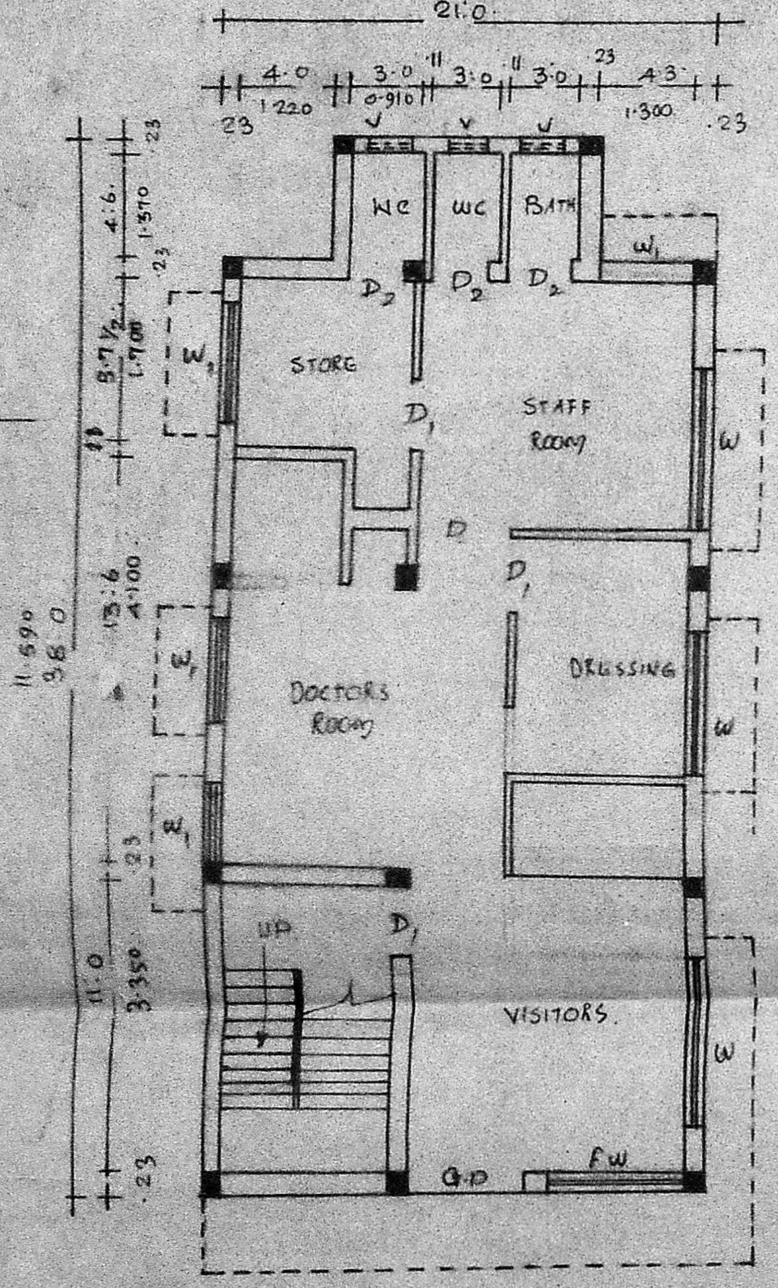


GROUND FLOOR PLAN

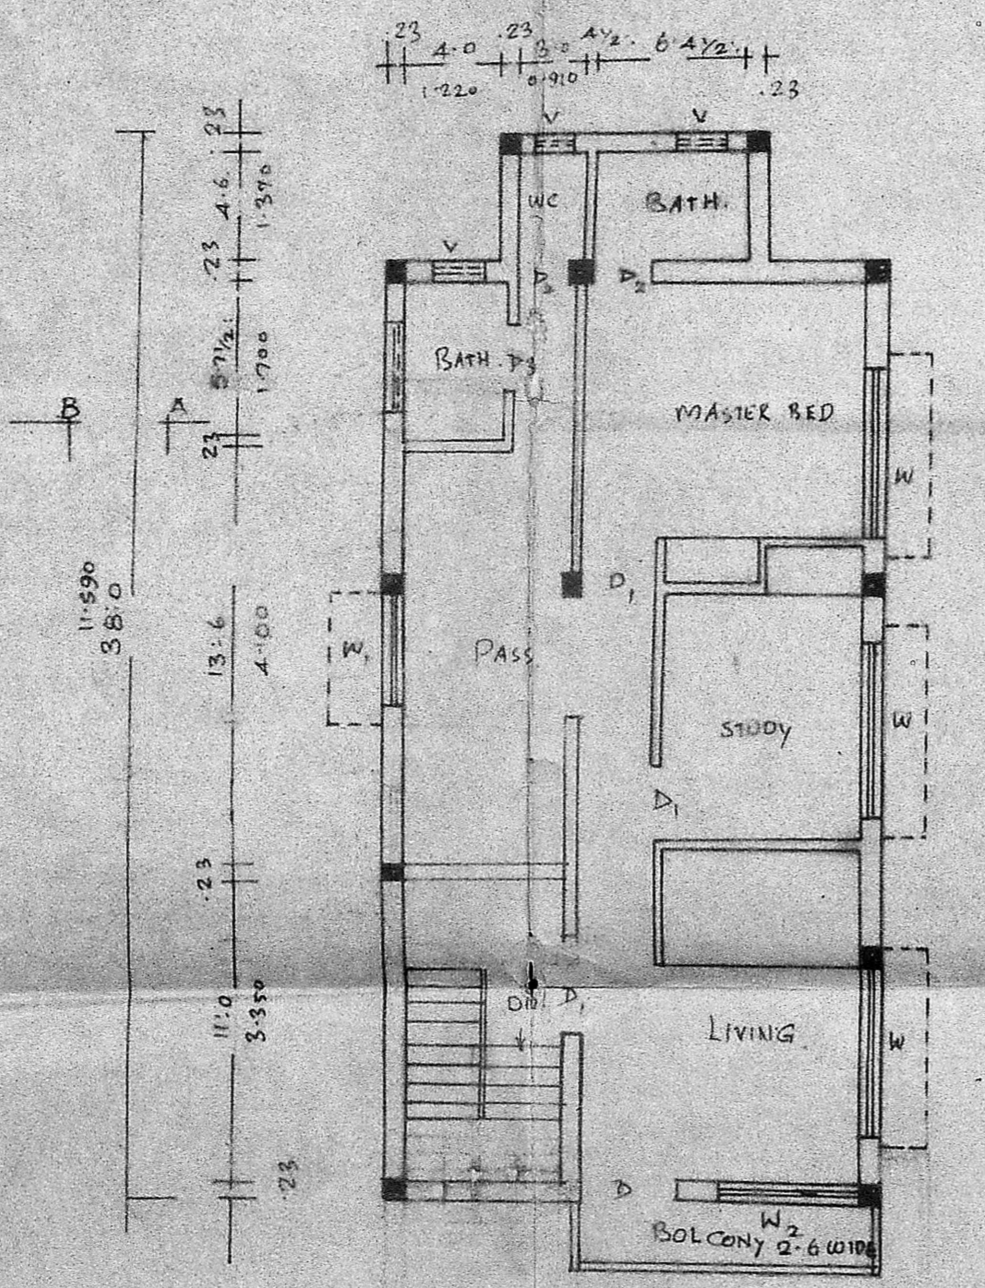

FIRST FLOOR PLAN

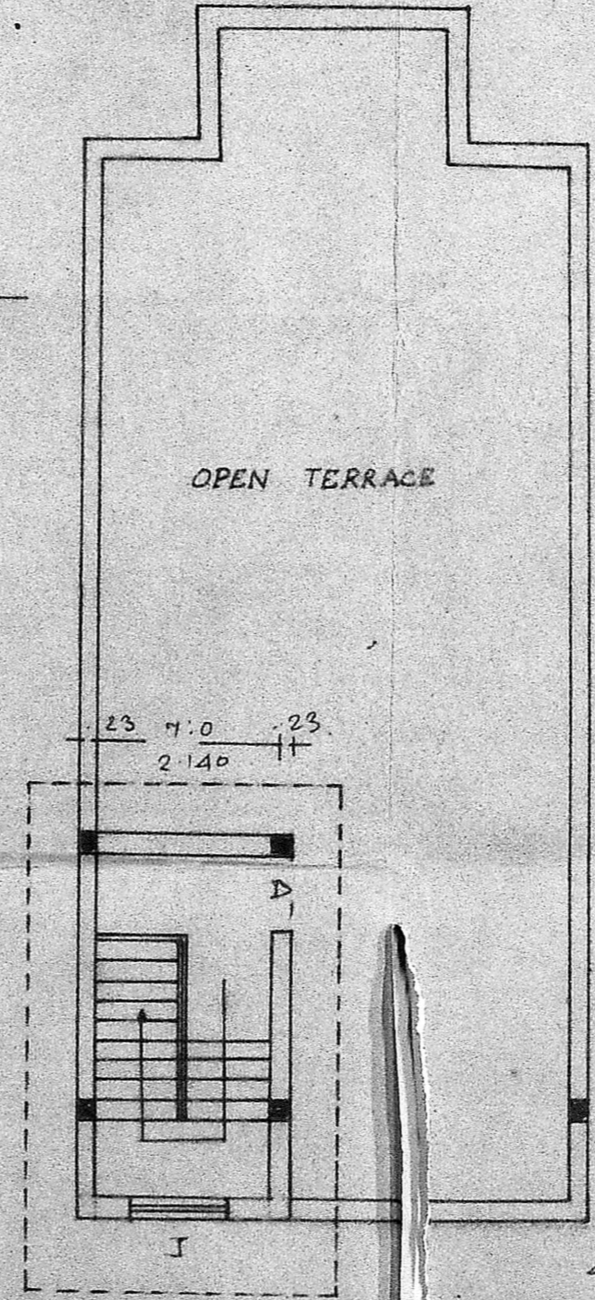

TERRACE PLAN

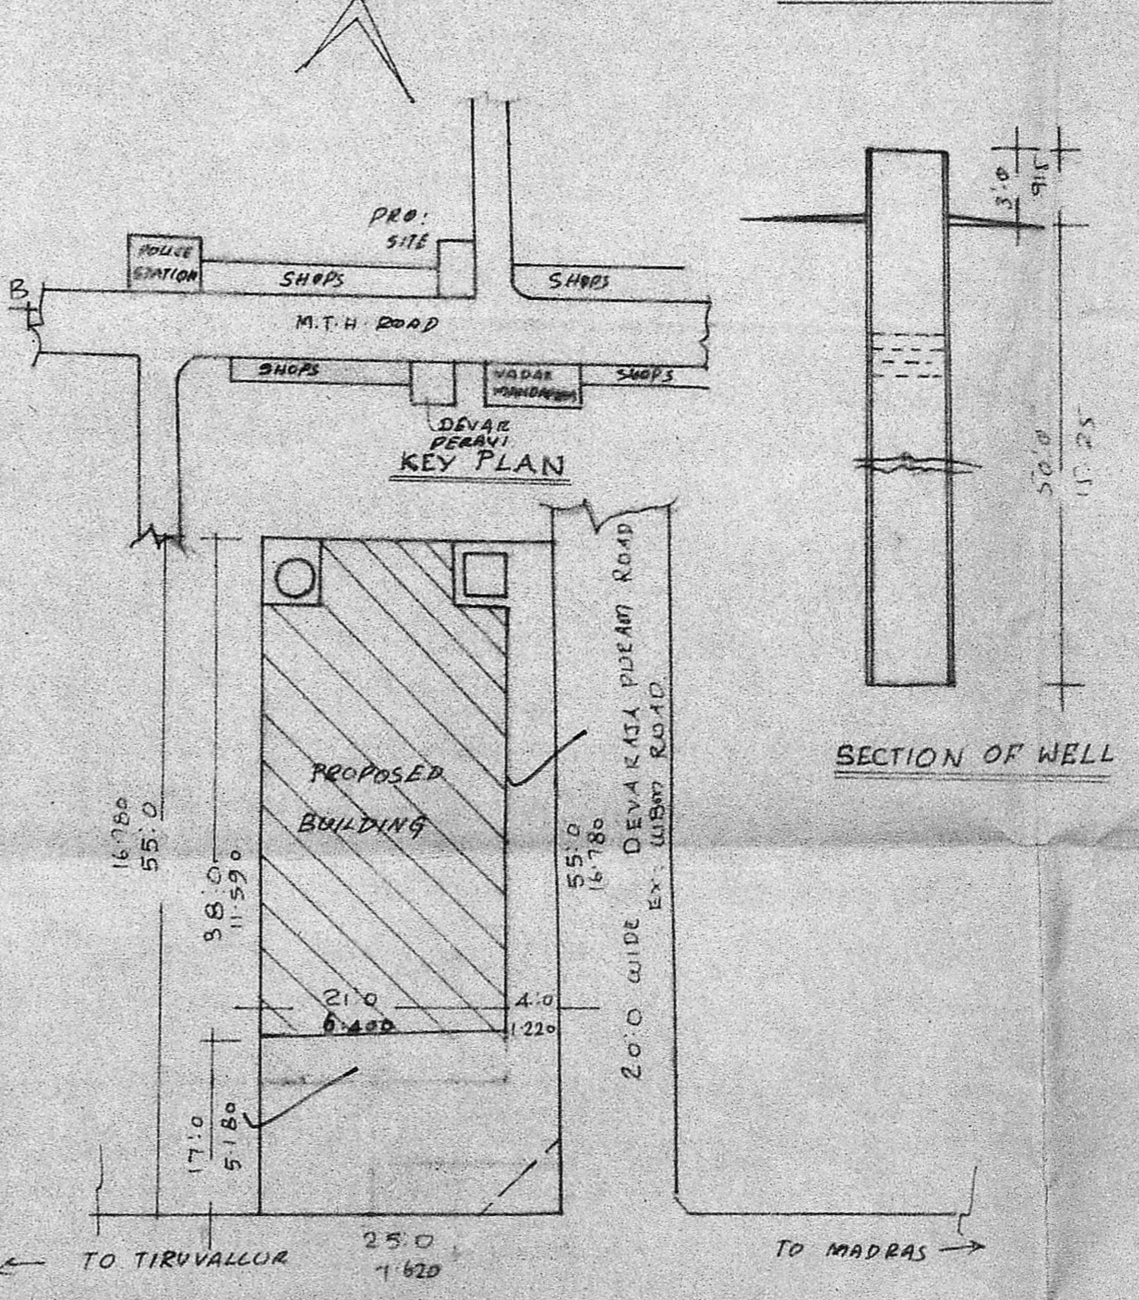

M.T.H. ROAD 100.0 WIDE.

SPECIFICATION	
S.NO	DESCRIPTION
1.	1:2:4 FOR ALL R.C.C. WORKS.
2.	1:5 C.M. FOR ALL BRICK WORKS
3.	R.C.C. 1:5:10 FOR FOUNDATION
4.	MOSAIC TILES FINISHING IN ALL FLOOR
5.	T.W. FOR DOOR AND WINDOWS.
6.	GLAZED WORK FOR REQUIRED PLACES

COLOUR CODE INDEX	
PROPOSED WORK.	
BOUNDARY OF SITE	
ROAD	
DEMOLISHED WORK.	

SCALE 1" = 8.0'
 PROPOSED BUILDING FOR
 MRS. V. SAROJA AT SRIPERUMBUTUR TALUK,
 CHENGLEPAT DISTRICT, THUNDURAI
 VILLAGE, PATTABIRAM S.NO 382/2
 DEVARAJAPURAM.

NOTES:
 PLOT AREA - 1375.00 SQ.FOOT OR 127.875 M²
 PLINTH AREA G.F. 746.91 SQ.FOOT OR 69.00 M²
 COVERAGE FF 746.91 SQ.FOOT OR 69.00 M²
 55% FSI 1:100

SITE PLAN
 SCALE 1:200

V. Saroja
 OWNER

PERIASAMY D.C.R.
 LICENSED SURVEYOR
 CONSULTING ENGINEER
 AVADI TOWNSHIP
 MADRAS. 600054
 LICENSED SURVEYOR