



PROPOSED CONSTRUCTION OF RESIDENTIAL BUILDING IN S.NO 671 OF THIRUMULLAI VOIL VILLAGE, PLOT NO 1 (PART) 7TH STREET, VAISHNAVI NAGAR AREA, AVADI MUNICIPAL TOWNSHIP.

OWNER: SRI: V. MUKUNDAN.


AREA DETAILS
 Plinth area: 633 SFT < 59 M²
 Carpet " : 510 " < 47 " >
 Site " : 1890 " < 176 " >
 F. S. I. : 0.33
 Coverage : 33%.

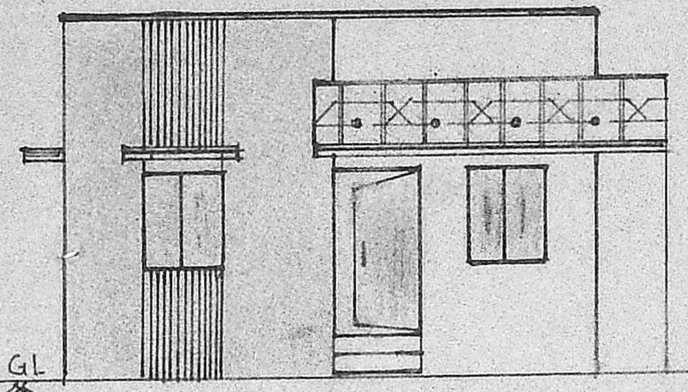


FRONT ELEVATION

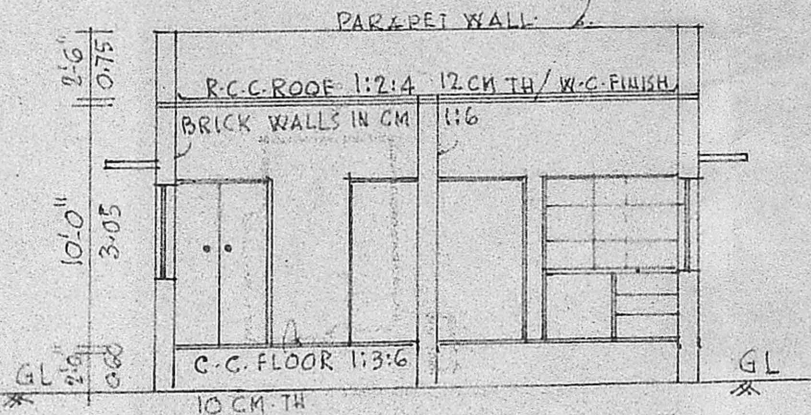


CROSS SECTION A-A

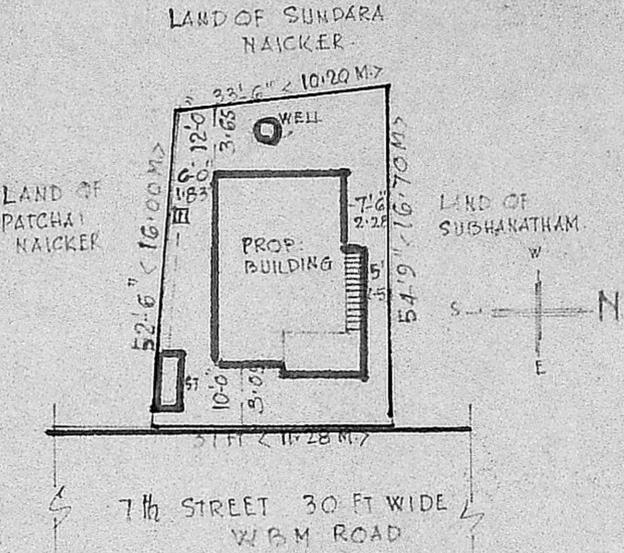

SITE PLAN

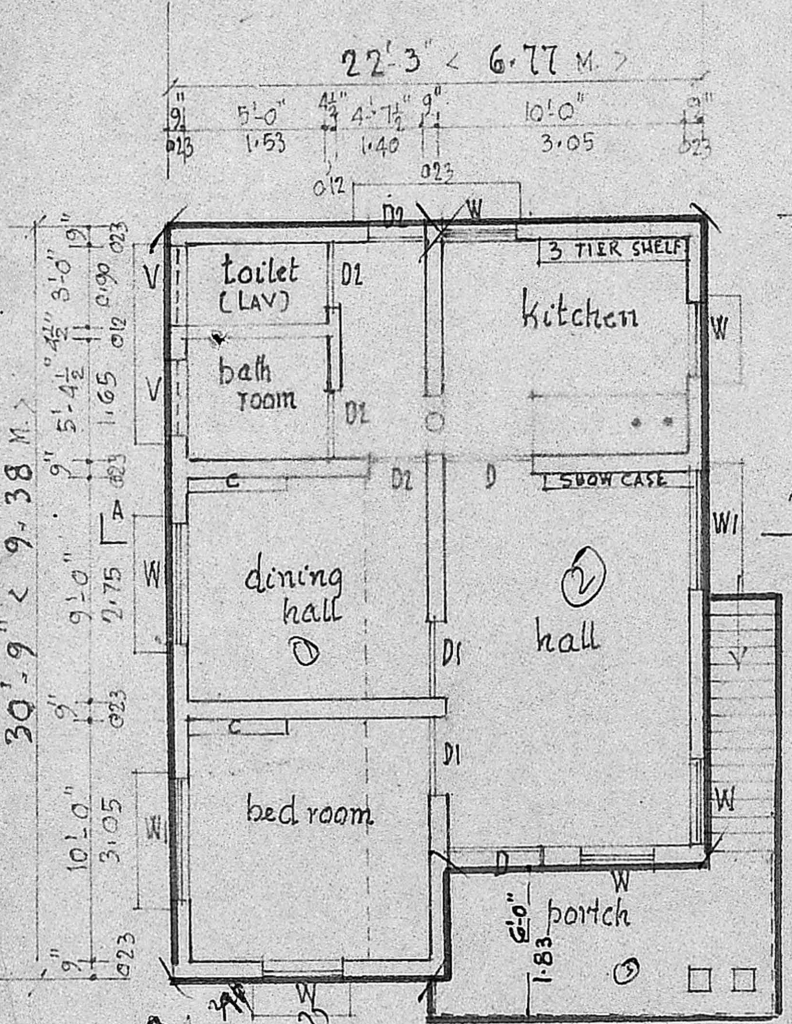

SCALE 1:100 < 1" = 8'0" >

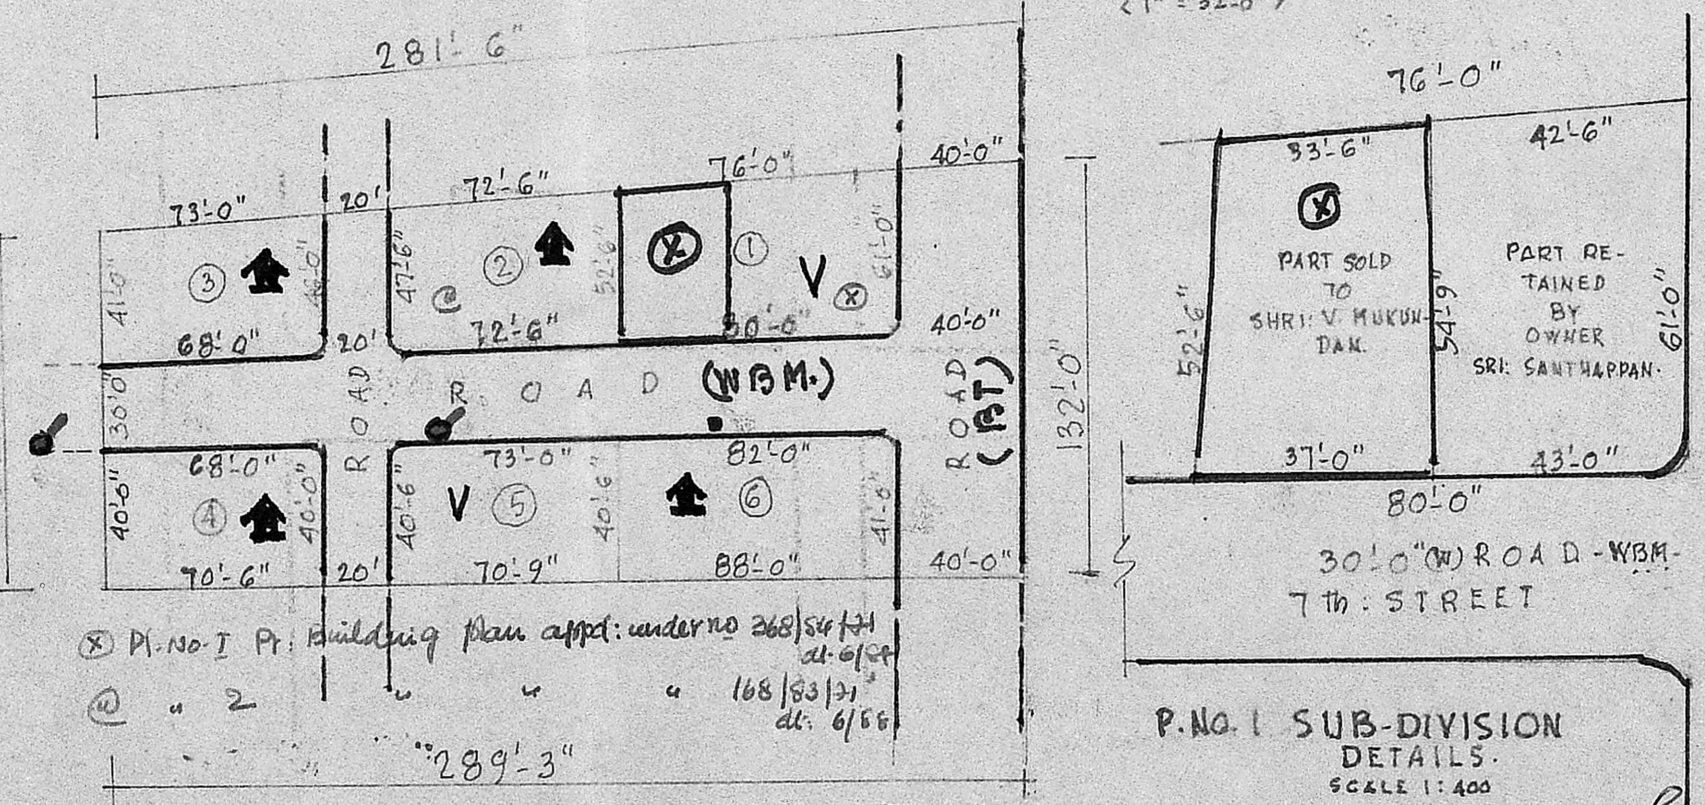


LAY OUT PLAN (NTS)

- LEGEND:**
- 1. EX. BUILDINGS MARKED
 - 2. " " ROADS
 - 3. " " ELEC. POSTS WITH LIGHT
 - 4. " " " ONLY
 - 5. " " VACANT SITES

P. GOPALAKRISHNAN,
 LICENSED SURVEYOR AVADI TOWNSHIP
 (L. No. 68/0/30 FI Dt. 30-12-80)
 NO 2 MUTHUKUMARAN STREET,
 KAMARAJNAGAR, MADRAS-600 071

[Signature]
 OWNER

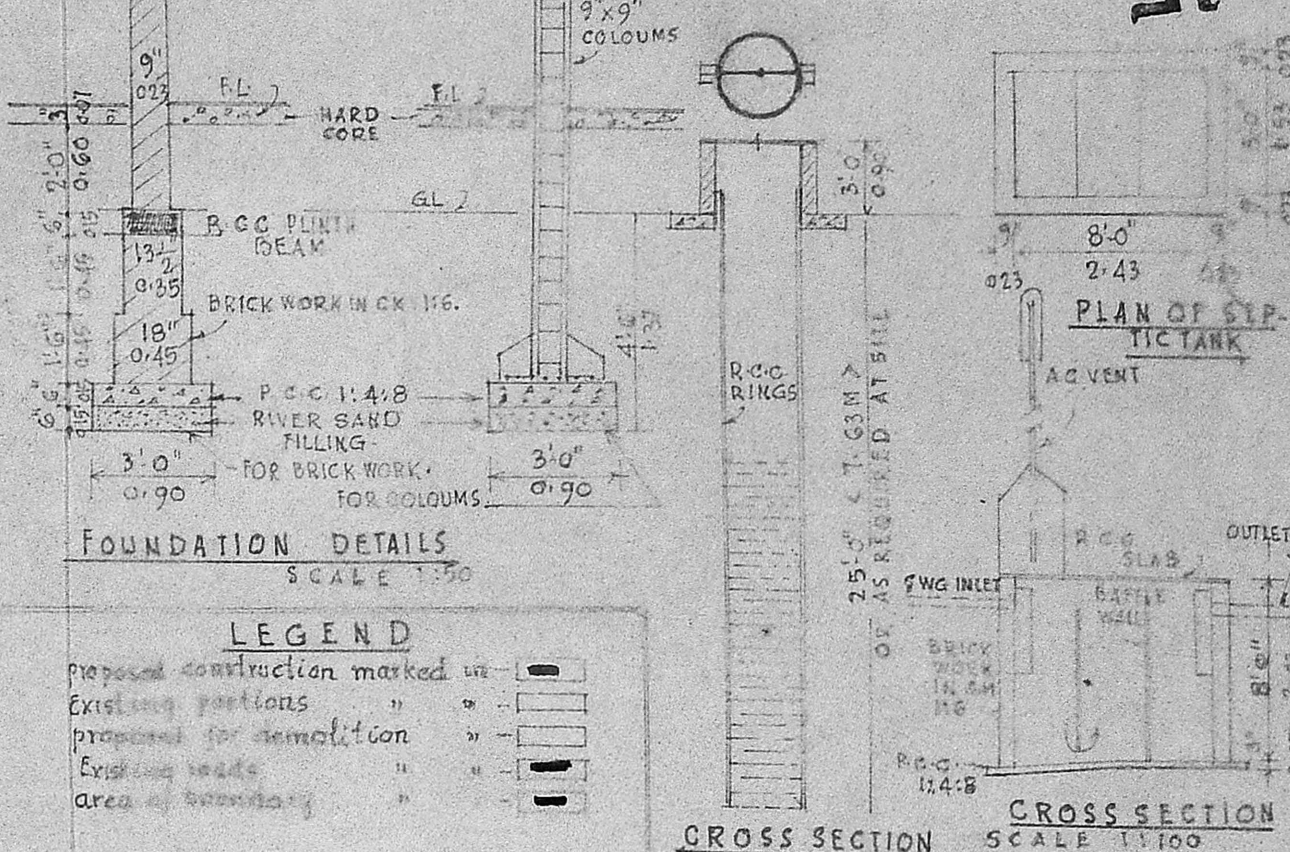

FOUNDATION DETAILS
 SCALE 1:50

LEGEND

- Proposed construction marked in [Symbol]
- Existing portions " " [Symbol]
- Proposed for demolition " " [Symbol]
- Existing roads " " [Symbol]
- Area of boundary " " [Symbol]

CROSS SECTION SCALE 1:100

SPECIFICATION

Foundation in well as per details given against cross section

JOINERY DETAILS

- doors 'D' - 3'-6" x 7'-0" < 1.05 x 2.13 M >
- " 'D1' - 3'-0" x 7'-0" < 0.90 x 2.13 M >
- " 'D2' - 2'-9" x 6'-0" < 0.83 x 1.83 M >
- windows 'W' - 3'-0" x 4'-0" < 0.90 x 1.22 M >
- " 'W1' - 5'-0" x 4'-0" < 1.53 x 1.22 M >
- Ventilators 'V' - R.C.C jolly as required (3' x 2')

SANITARY CONVENIENCE

Flush out latrine - one seat } as in plan
 bath room one cubicle }
 well 'A' (1.22 m) dia in R.C.C. RINGS including parapet wall and stand posts (depth as required)
 septic tank 15 users with all connections waste water for gardening
 smoke outlet in masonry hood / a.c vent pipe / exhaust fan

FINISHING

plastering on walls / ceilings in cm 1:4
 12 mm th white / colour wash 3 coats
 painting to joinery 3 coats
 weathering course for roofing as per

SPACE FOR DEPARTMENT REMARKS

[Handwritten notes and signatures]
 S. Srinivasan
 19/09/80 / MCA / 28/2
 A / 2736/80

Planning Permit No. A/716/80

APPROVED

SUBJECT TO THE CONDITIONS IN THIS OFFICE LETTER.

No. A/2736/80 Date 18/06/80

[Signature]
 FOR MEMBER SECRETARY
 MADRAS METROPOLITAN DEVELOPMENT AUTHORITY
 MADRAS. 600 008.

[Handwritten notes and calculations]
 PLAN
 28/33