

PLAN SHOWING THE PROPOSED CONSTRUCTION OF RESIDENTIAL BUILDING IN S: NO 698/2A3A
 PLOT: 13 DEVI VAISHNAVI NAGAR NO 58. THIRUMULLAIYOVAL VILLAGE, AVADI TOWNSHIP LIMIT.
 OWNER: THIRU. K. KOTHANDAPANI. SCALE 1:100

BRIEF SPECIFICATIONS.

FOUNDATION C.C. 1:4:8 15cm THK
 OVER SAND FILLING
 SUPER STRUCTURE BRICK WORK IN C.M. 1:6
 ROOF R.C.C. 1:2:4 4 1/2 THK WITH WEATHERING COURSE
 FLOORING 10cm THK OVER R.C.C. CORE
 PLASTERING C.M. 1:4 12mm THK FOR WALLS.
 JOINERIES FIRST CLASS HARDWOOD

SCHEDULE OF JOINERIES.

DOOR C.W. PANELLLED D1: 1000 X 2000
 DOOR D2: 900 X 2000
 DOOR D3: 750 X 2000
 WINDOW W1: 1500 X 1370
 WINDOW W2: 900 X 1370
 VENTILATOR V: 900 X 600


AREA STATEMENT.

AREA OF SITE: 4025.00 SQM OR 374.00 AC.
 AREA OF CONST: 929.6 SQM OR 86.00 AC.
 COVERAGE: 23%. F.S.I. 0.230.


LEGEND:

BOUNDARY SHOWN
 PRO: CONST SHOWN


Planning Permit No. A/456/50
APPROVED
 SUBJECT TO THE CONDITIONS IN THIS OFFICE ORDER.
 No. A/2743/50 dated 23/04/50
 C. R. Vimala
 FOR MEMBER IN CHARGE
 MID-DIVISIONAL MUNICIPAL DEVELOPMENT AUTHORITY
 MADRAS. 600056

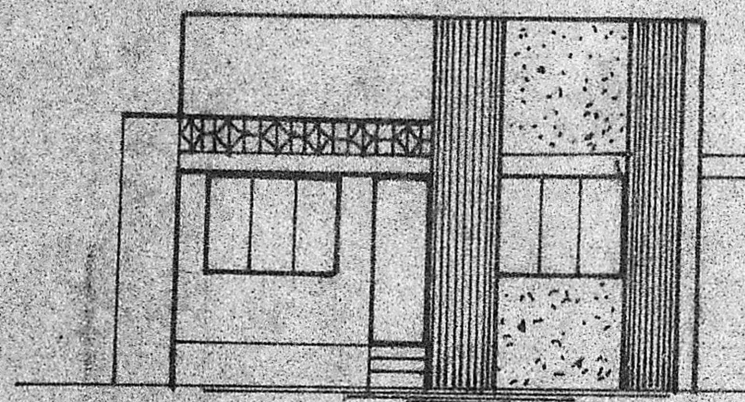

FRONT ELEVATION

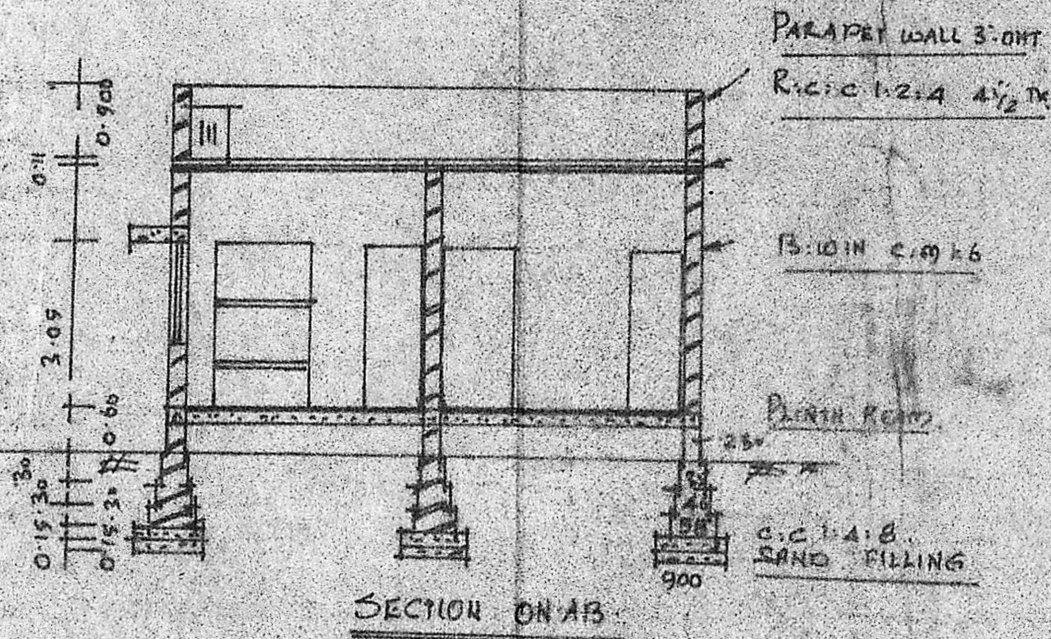


SECTION ON AB

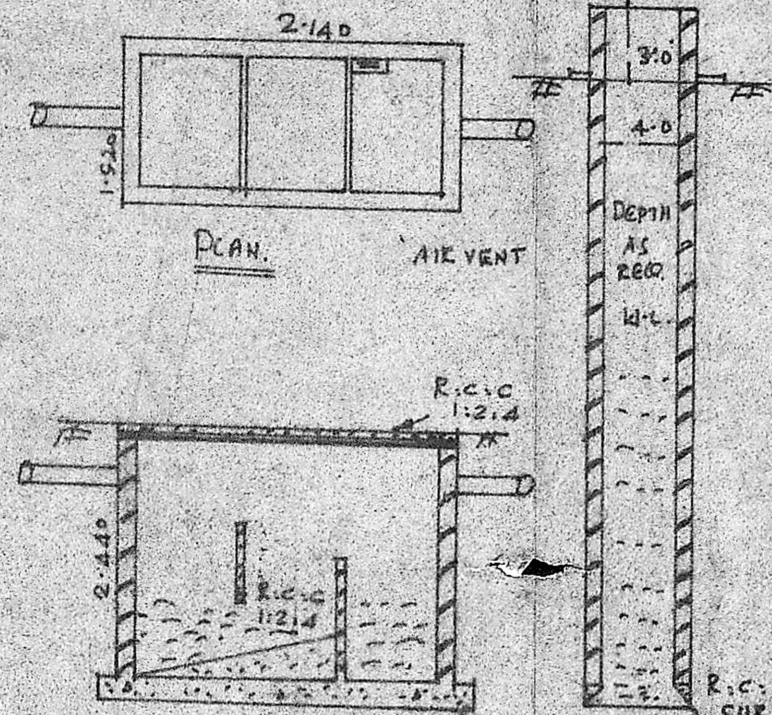


SECTION OF ST.


SECTION OF WELL

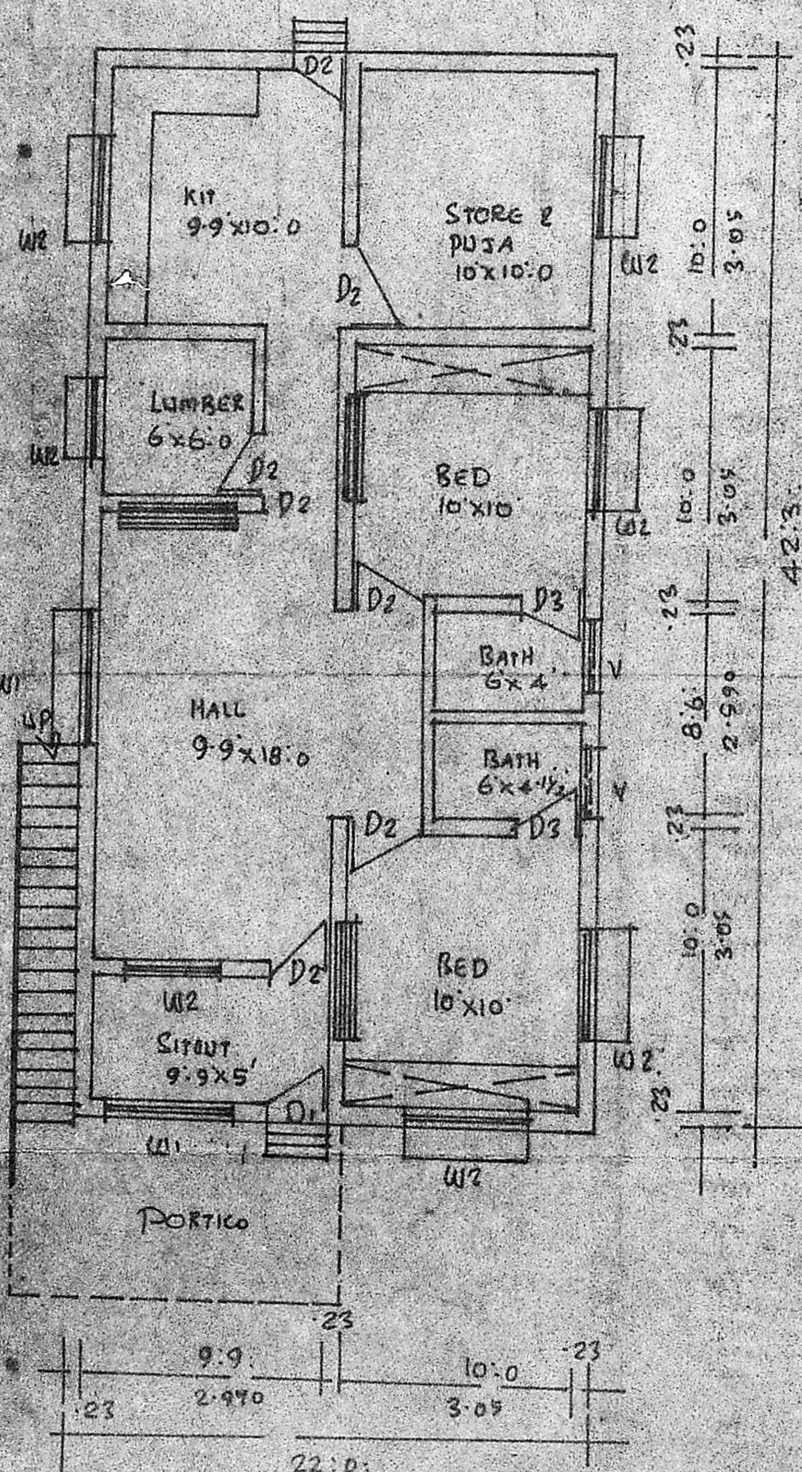

FLOOR PLAN

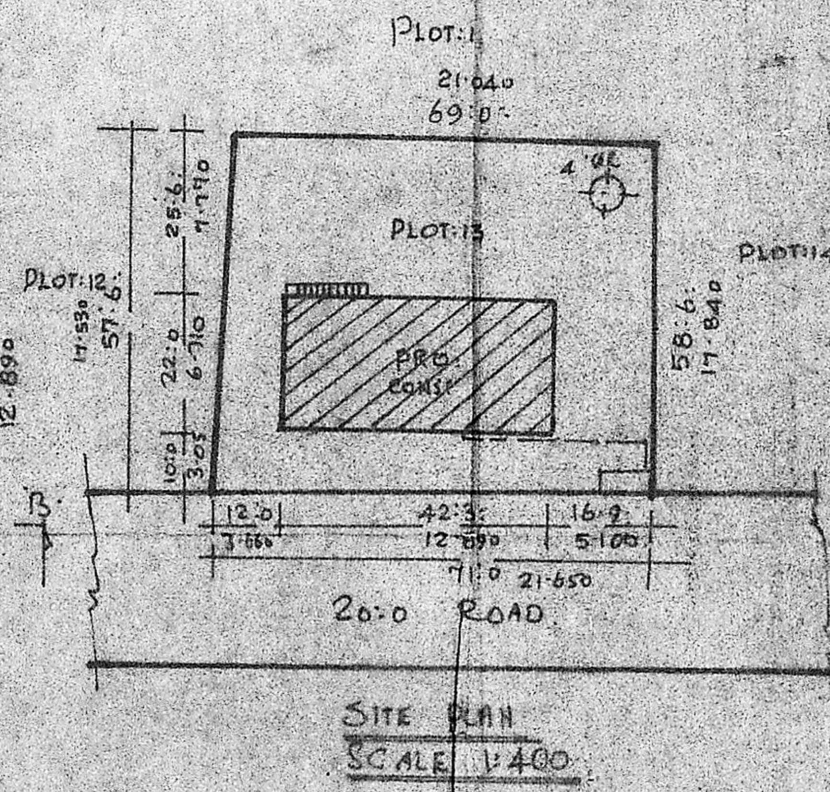

SITE PLAN SCALE 1:400

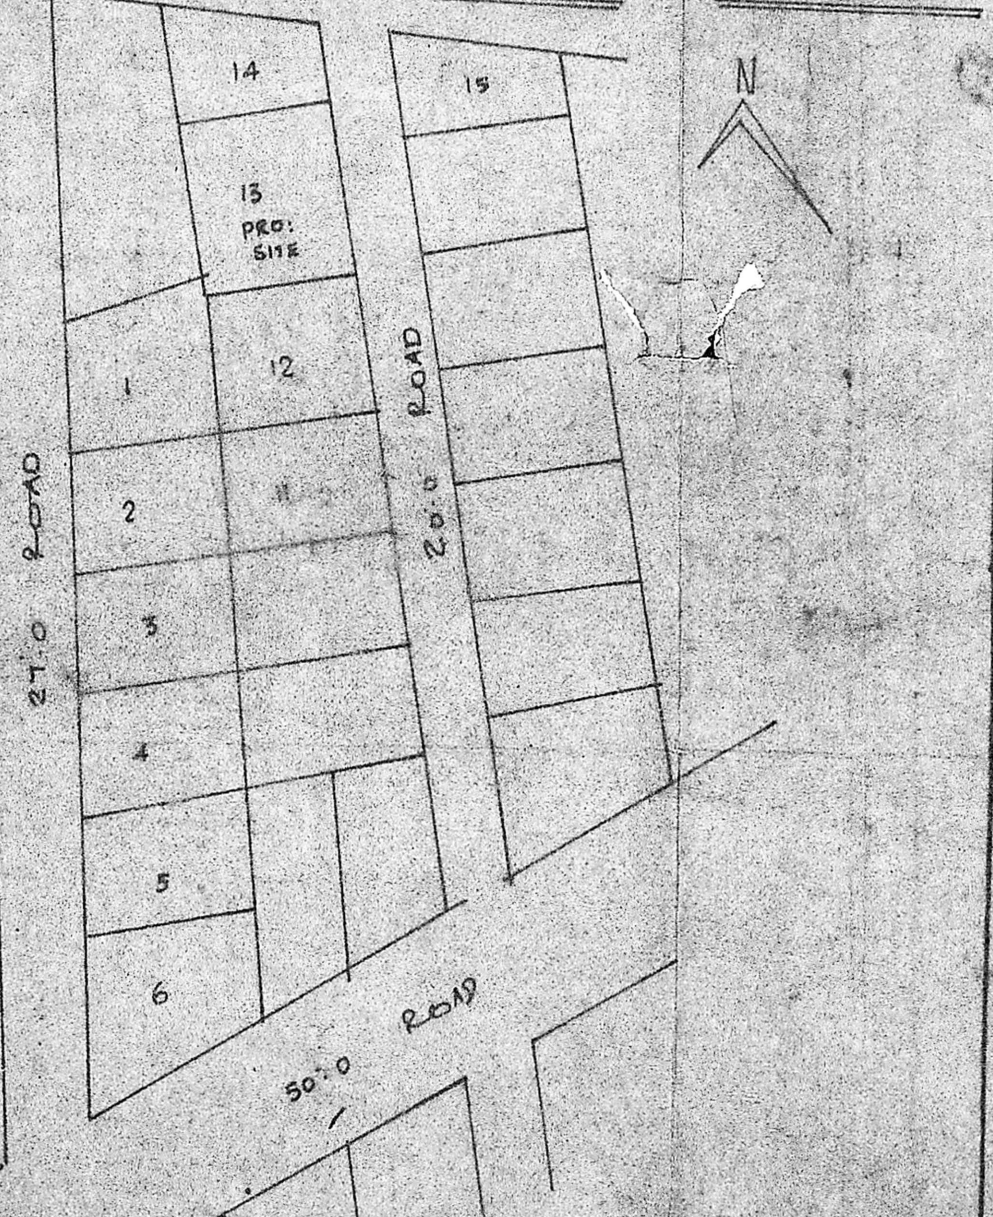

PART LAY OUT PLAN NOT TO SCALE

OWNER: K. KOTHANDAPANI
 LICENSED SURVEYOR
 K. PERIASAMY D. C. E. S.
 LICENSED SURVEYOR
 CONSULTING ENGINEER
 AVADI TOWNSHIP
 MADRAS. 600056