


MMDA (A)/PP No. /  
 C.No. A/2763/90  
 Asst. \_\_\_\_\_  
 Scrutiny \_\_\_\_\_  
 PART I \_\_\_\_\_  
 PART II \_\_\_\_\_  
 19/2/90  
 A.S.

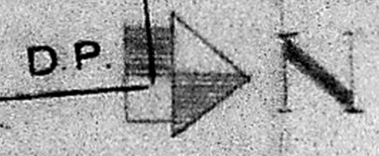

**JOINERY DETAIL**

D	T.W. DOOR	1.06 X 2.13 M
D	"	0.91 X 2.13 M
DL	"	0.78 X 2.13 M
W	T.W. WINDOW	2.24 X 1.61 M
W	"	1.93 X 1.61 M
W	"	1.52 X 1.61 M
V	VENTILATOR	0.91 X 0.91 M
FW	FRENCH WINDOW	0.91 X 2.13 M

**AREA CALCULATION**

PLOT AREA	223.00 M <sup>2</sup>
1.5 TIMES OF AREA	334.50 M <sup>2</sup>
GROUND FLOOR AREA	108.00 M <sup>2</sup>
MEZZANINE FLOOR AREA	24.45 M <sup>2</sup>
<b>TOTAL</b>	<b>132.45 M<sup>2</sup></b>

WATER TANK AREA	3.20 M <sup>2</sup>
HALL ROOM AREA	10.65 M <sup>2</sup>

**BOUNDRY LINE**

PRO. BUILDING	
EXIST	
SEWER LINE	
WATER LINE	


**PROPOSED BUILDING**  
 PLOT NO 1  
 R.S. NO. 2/51 BLOCK  
 22 AT LATTICE  
 BRIDGE ROAD  
 PADMANABA NAGAR

SCALE 1:100 & 200 DATE  
 ORINER


*G. Rajababu*  
*G. Rajababu*

ARCHITECT


*A.S. Srinivagan*  
 A.S. SRINIVAGAN  
 NO 11 EAST ROAD  
 WEST C. I. T. NAGAR  
 MADRAS - 35.

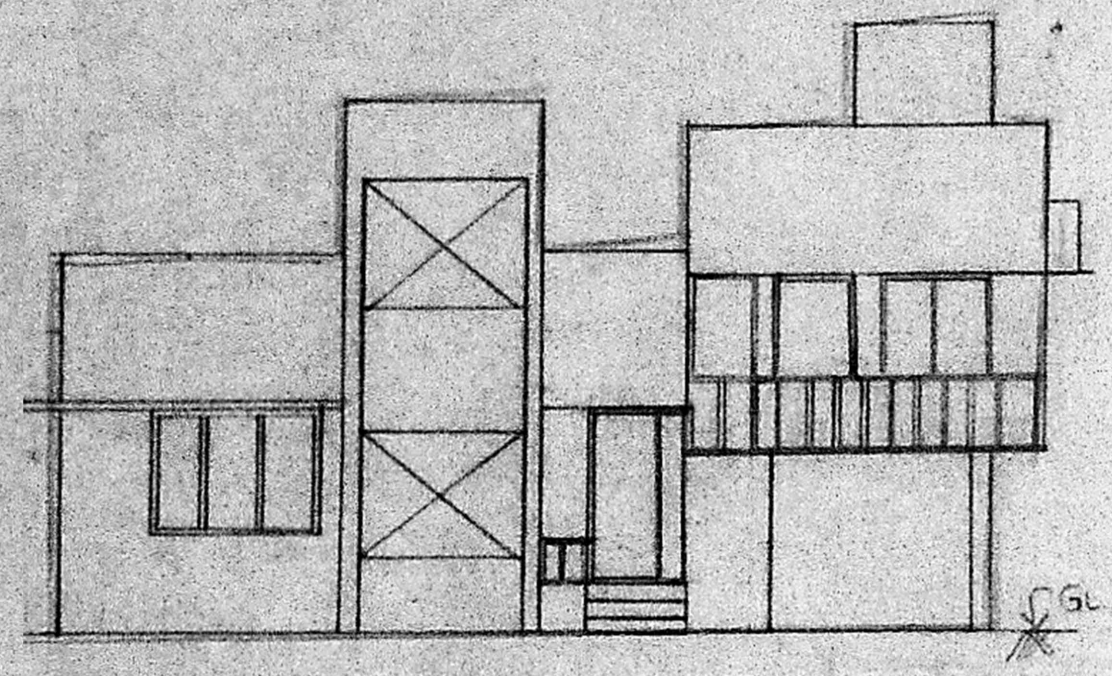


**FRONT ELEVATION**

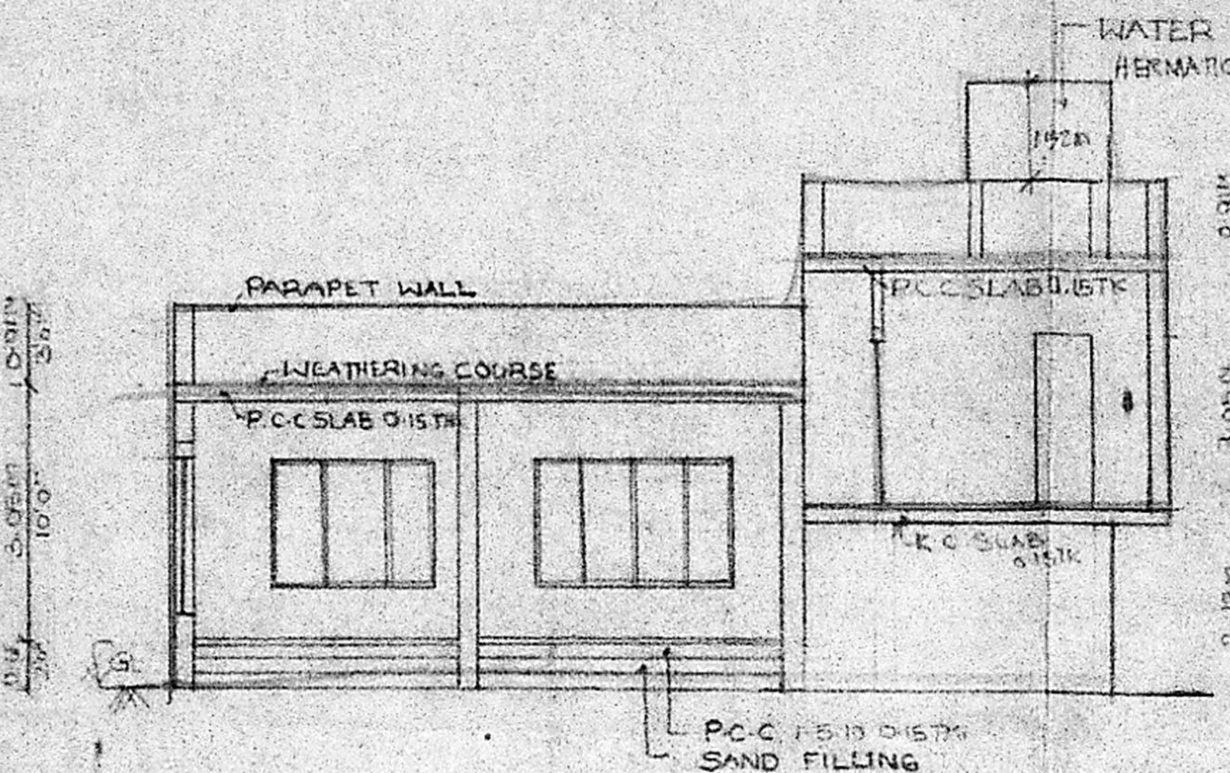


**SECTION A-B**

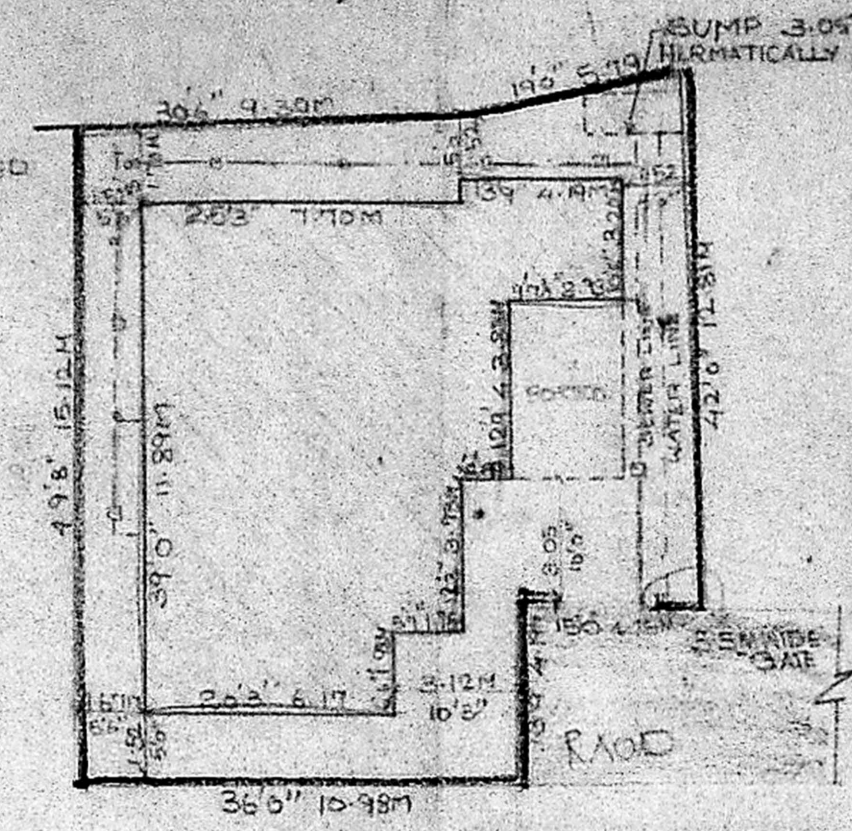

**SITE PLAN 1:200**

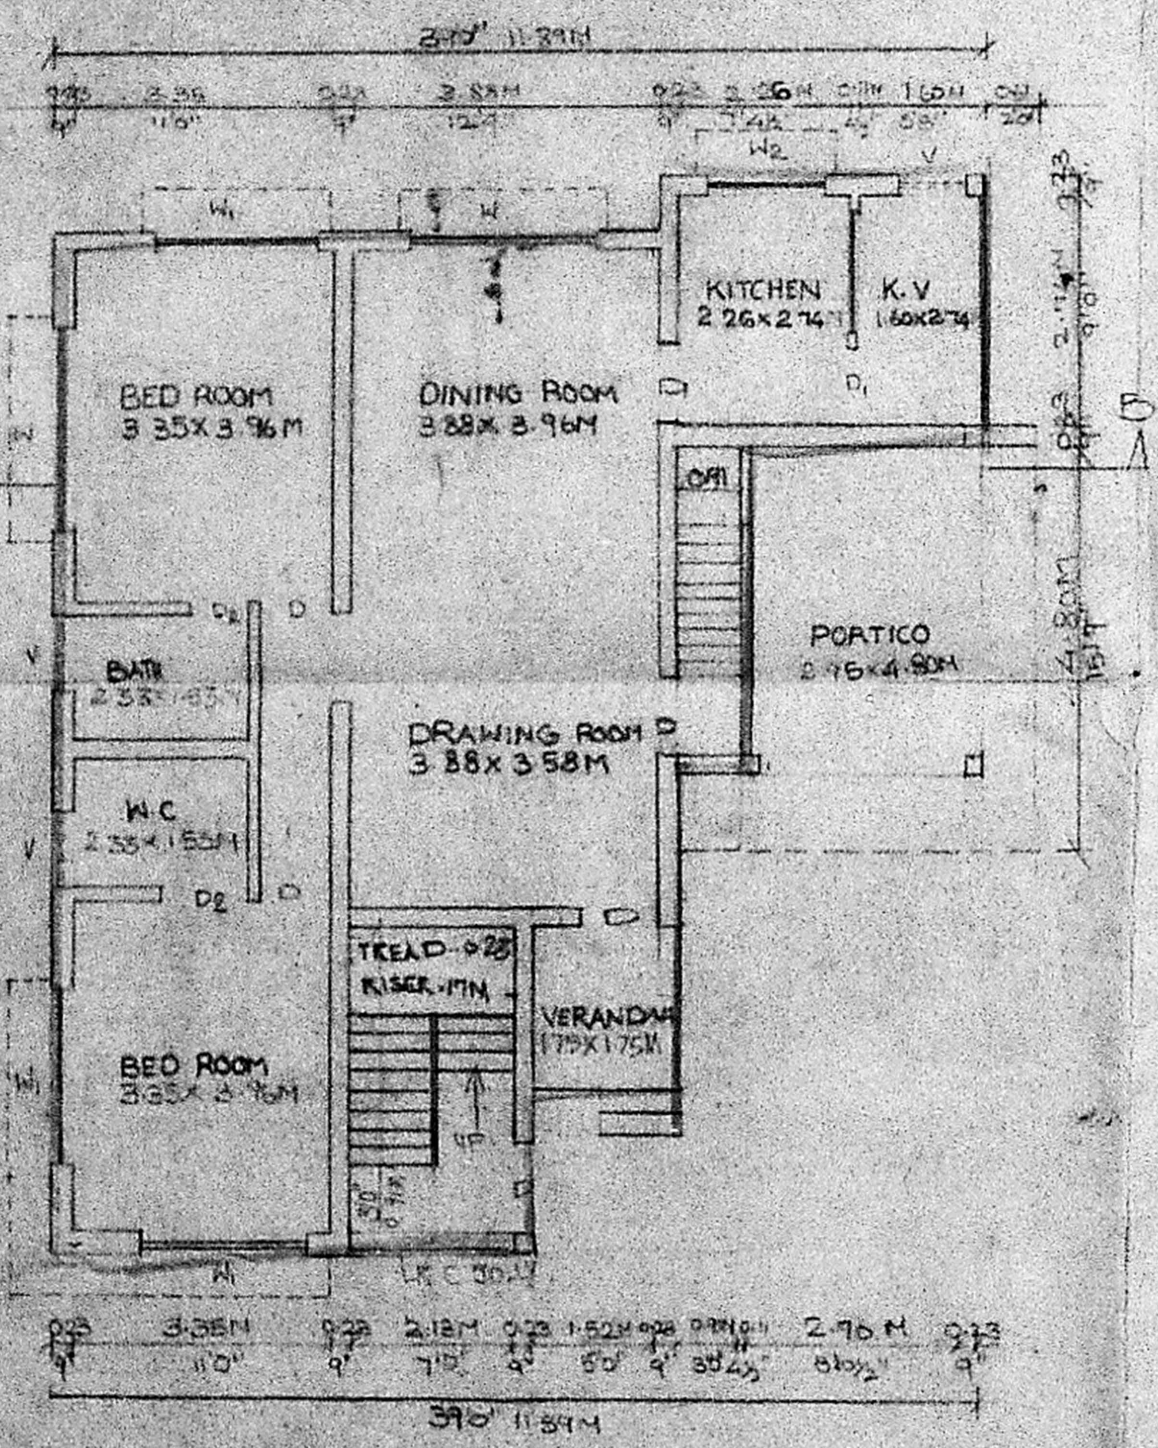


**GROUND FLOOR PLAN**

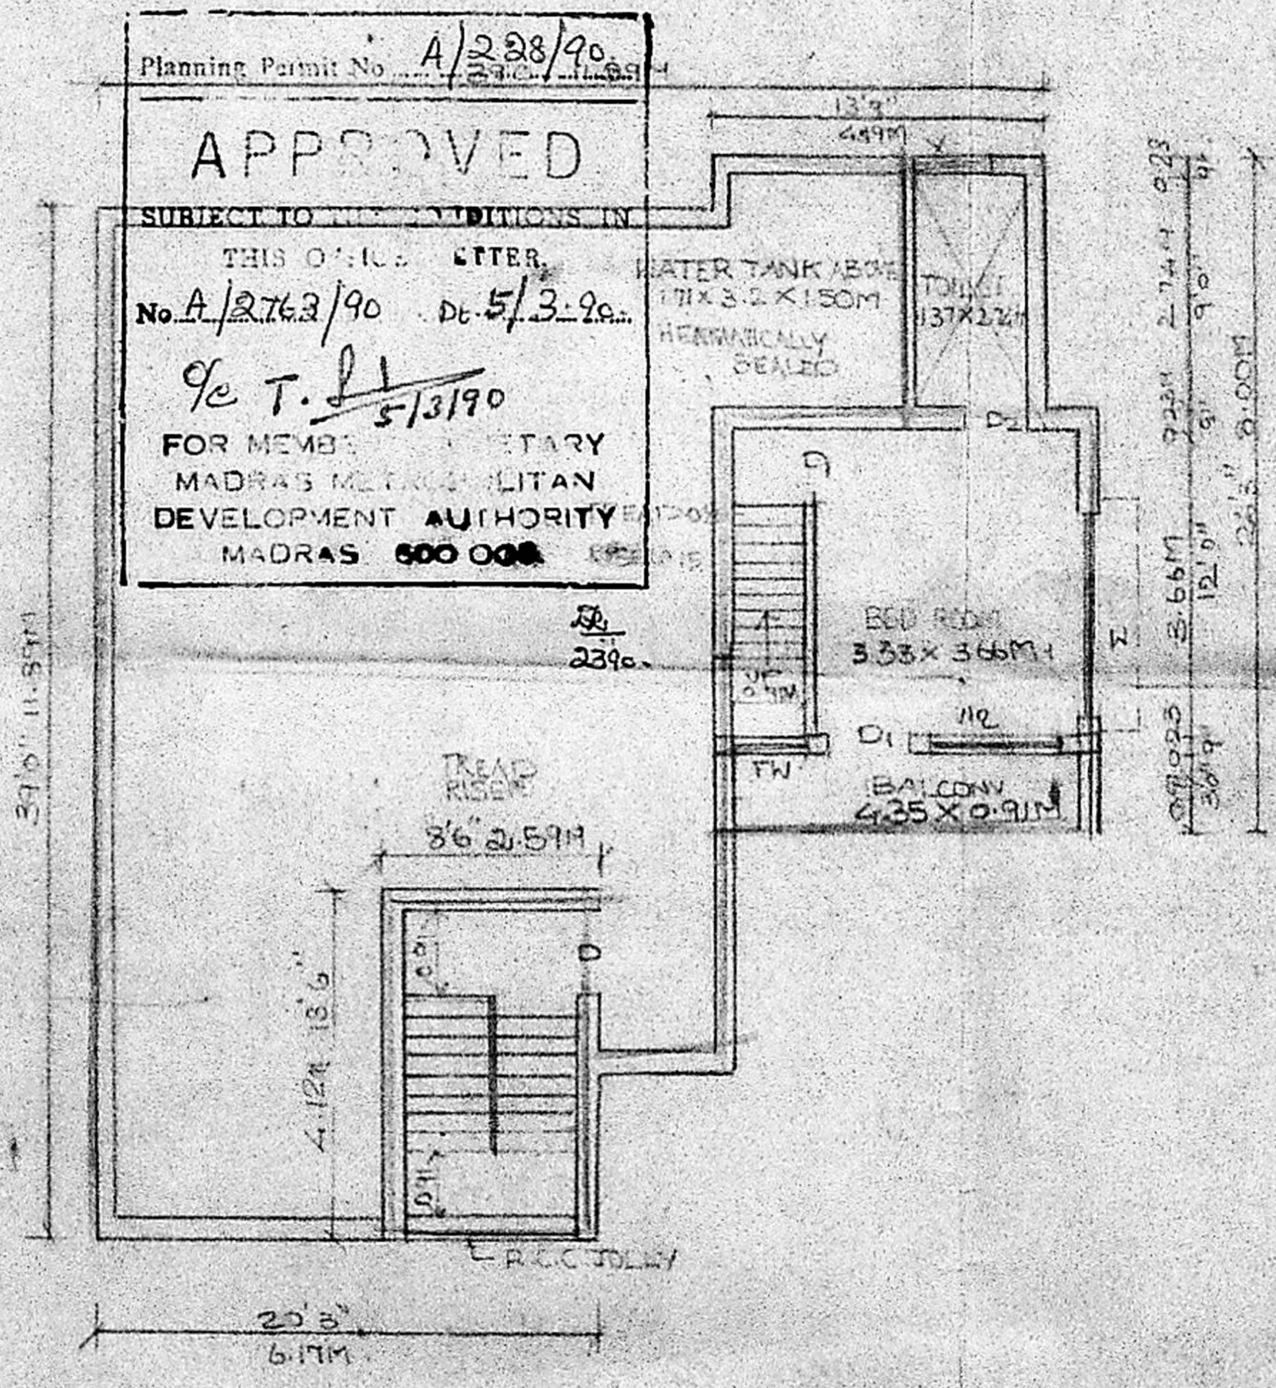

**MEZZANINE FLOOR PLAN**

Planning Permit No. A/228/90  
**APPROVED**  
 SUBJECT TO THE CONDITIONS IN  
 THIS OFFICE LETTER.  
 No. A/2763/90 Dt. 5/3/90  
 For MEMBER SECRETARY  
 MADRAS METROPOLITAN  
 DEVELOPMENT AUTHORITY  
 MADRAS 600 008.

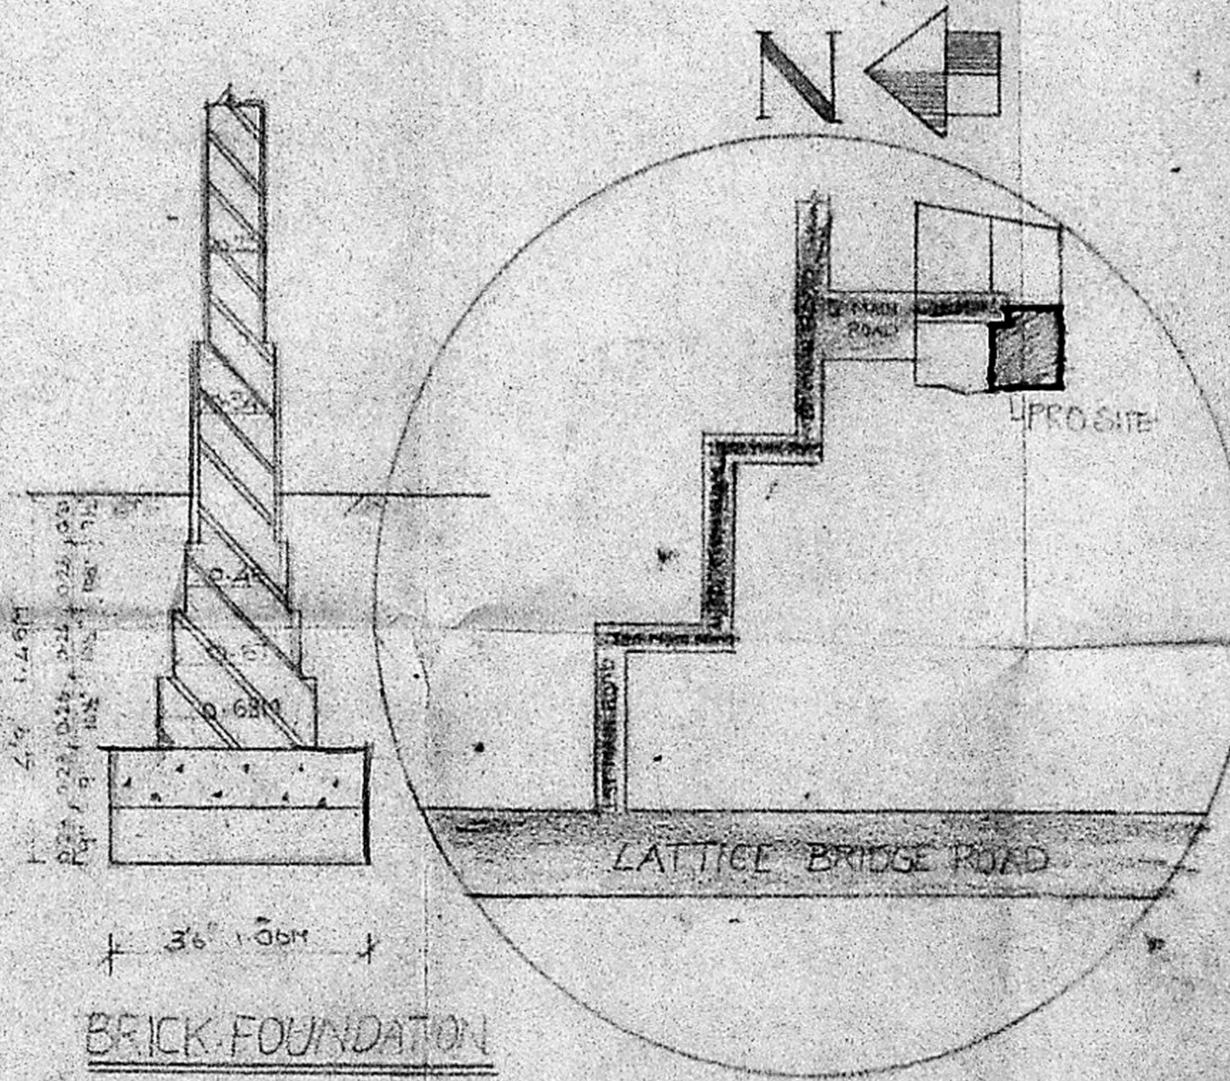

**TOP PLAN SHOWING EXIST  
 ROADS & BLDG AROUND THE SITE  
 FOR A RADIUS OF 100M**