






Planning Permit No. A/22/90
APPROVED
 SUBJECT TO THE CONDITIONS IN THIS OFFICE LETTER
 No. A/B.51/90
 C.R. Umale
 12/4/90
 FOR MEMBER SECRETARY
 METROPOLITAN
 DEVELOPMENT AUTHORITY
 CHENNAI

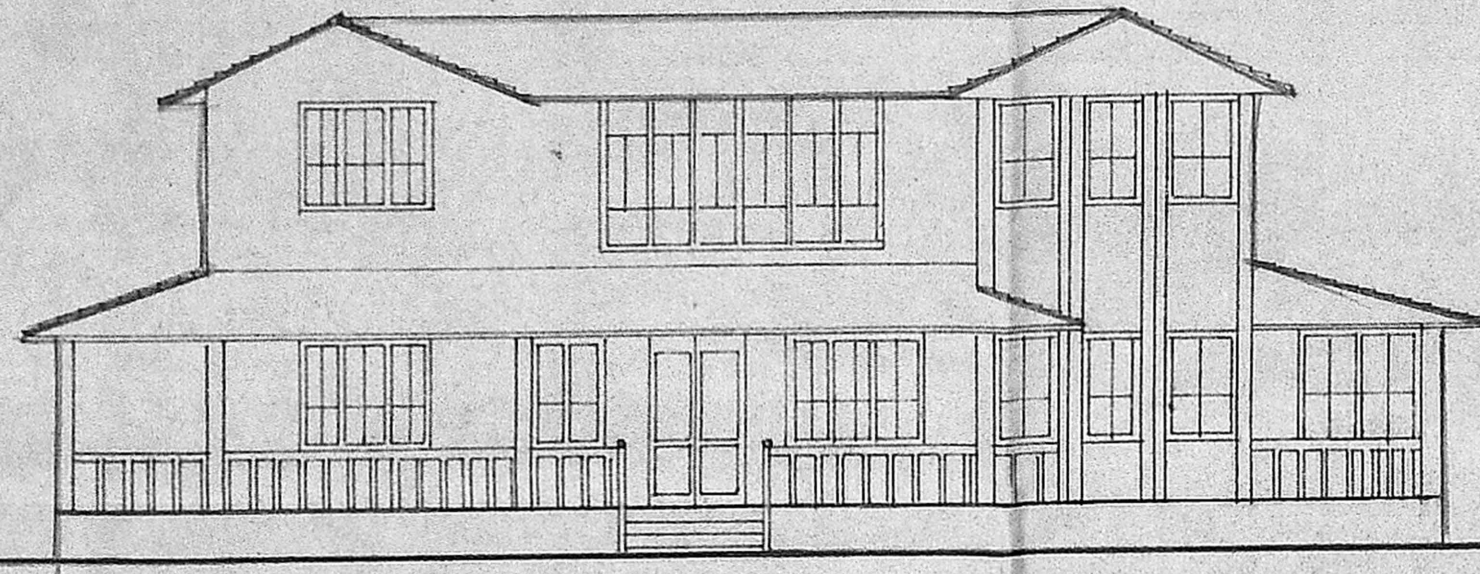

FRONT ELEVATION

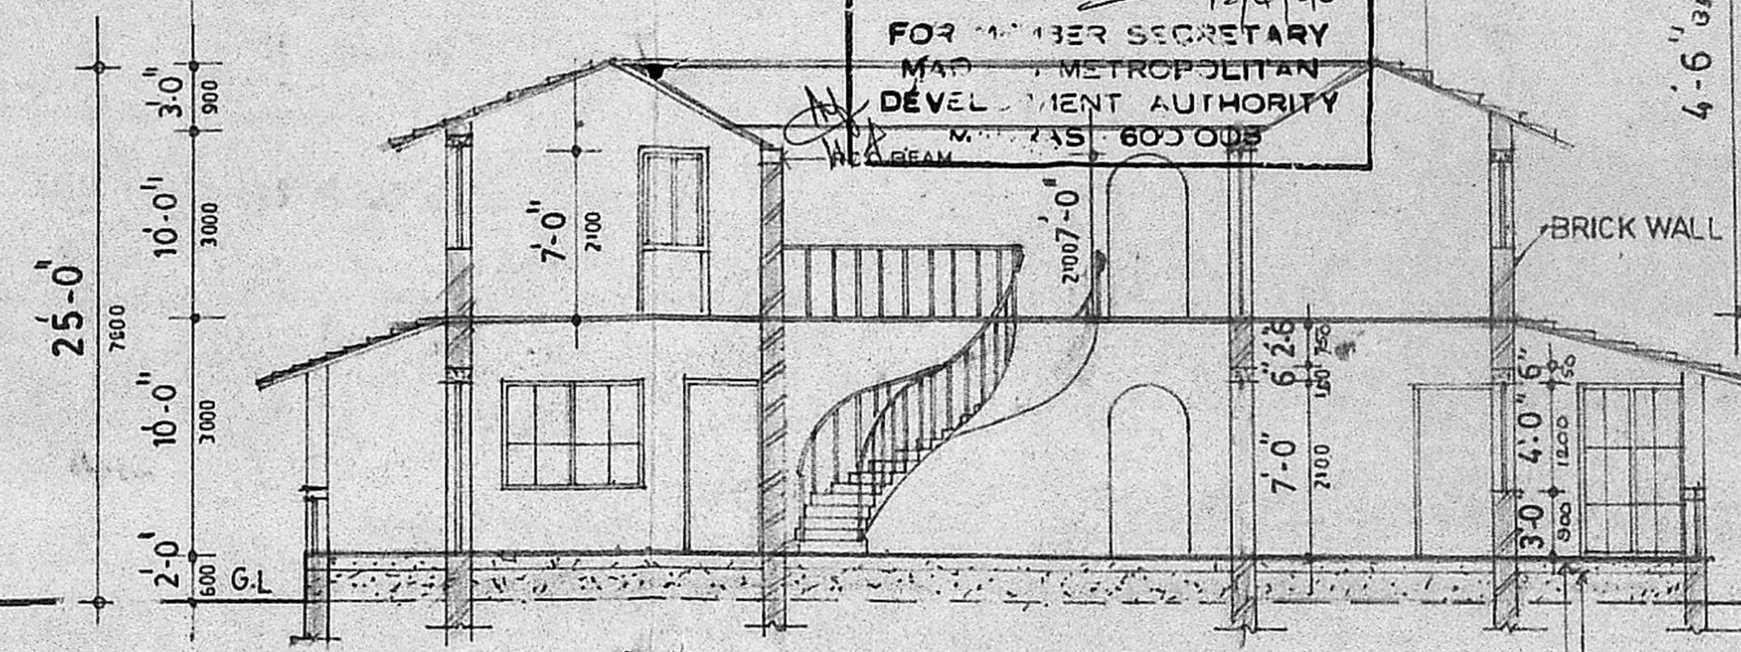


SECTION-AA

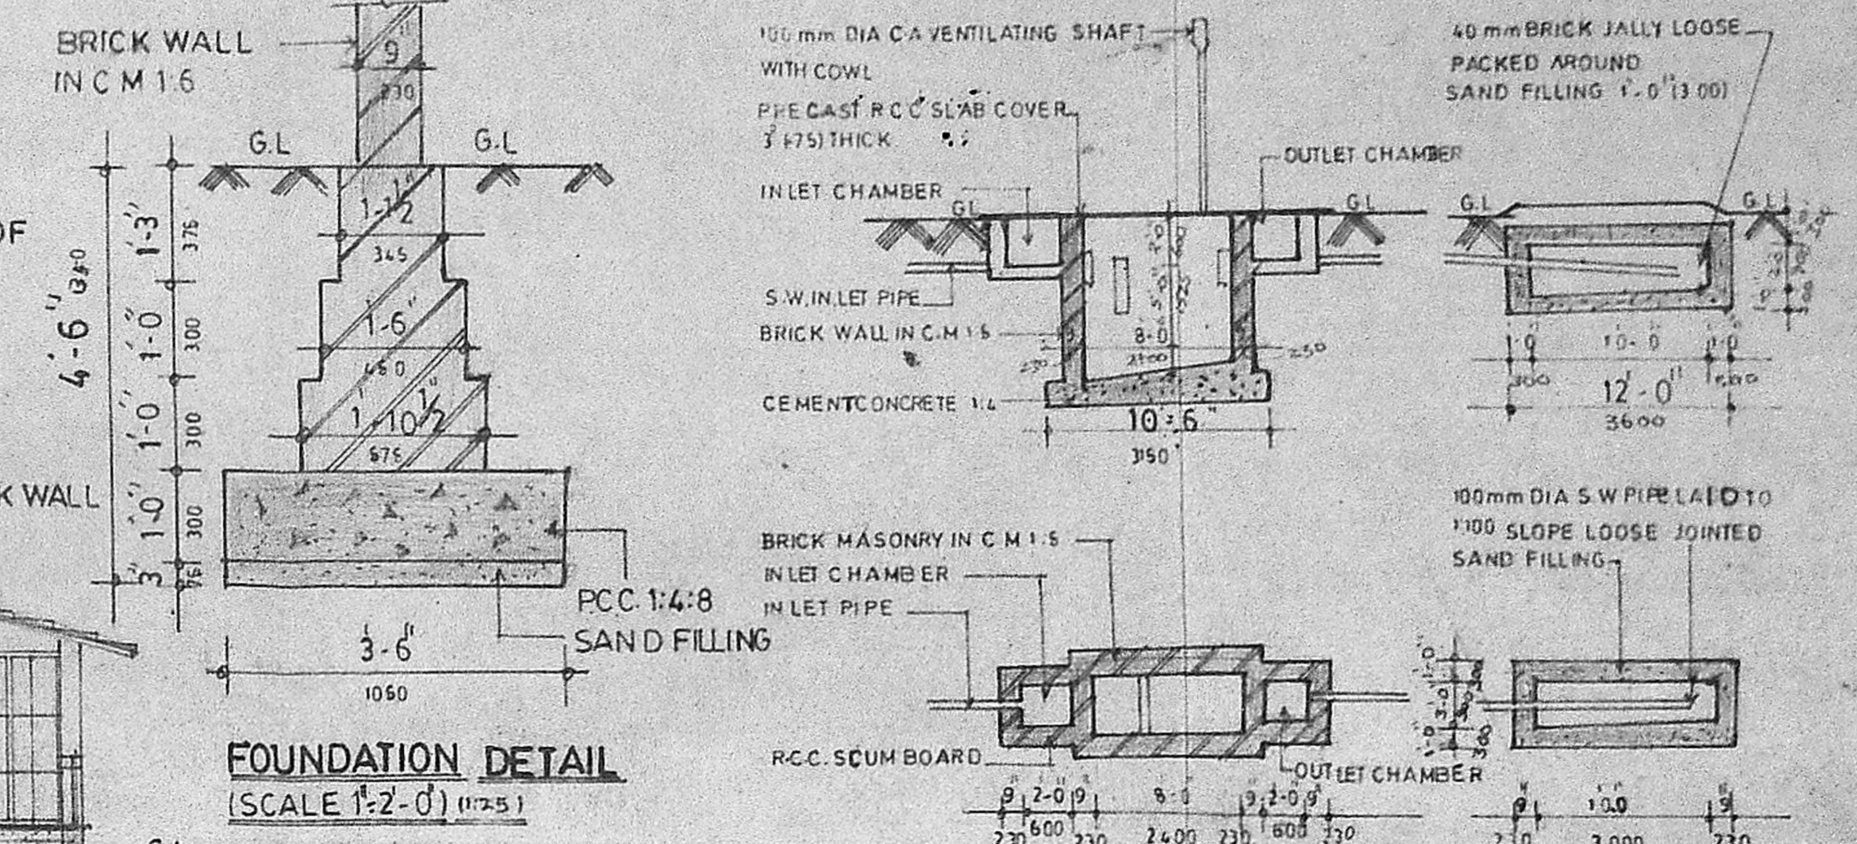

FOUNDATION DETAIL (SCALE 1/2-0) (1:25)


DETAILS OF SEPTIC TANK & DISPERSION TRENCH (SCALE 1-8-0) (1:400)

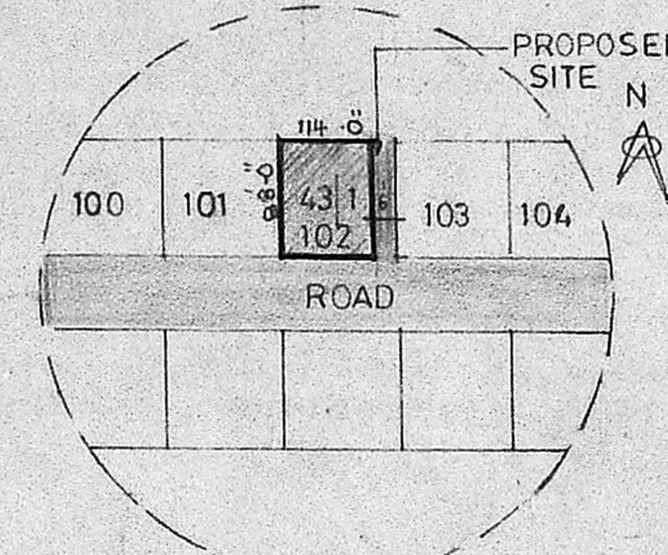


TOPO PLAN (NOT TO SCALE)

SCHEDULE OF JOINERY


DD (DOOR)	4-0X7-0	1200 X 2100
D	3-0X7-0	900 X 2100
D1	2-6X7-0	750 X 2100
FW (FRENCH WINDOWS)	0X7-0	1500 X 2100
W1 (WINDOW)	6-0X4-0	1800 X 1200
W2	4-0X4-0	1200 X 1200
W3	3-0X4-0	900 X 1200
W4	2-6X4-0	750 X 1200
W	12-0X4-0	3600 X 1200
V (VENTILATOR)	2-6X1-6	750 X 450

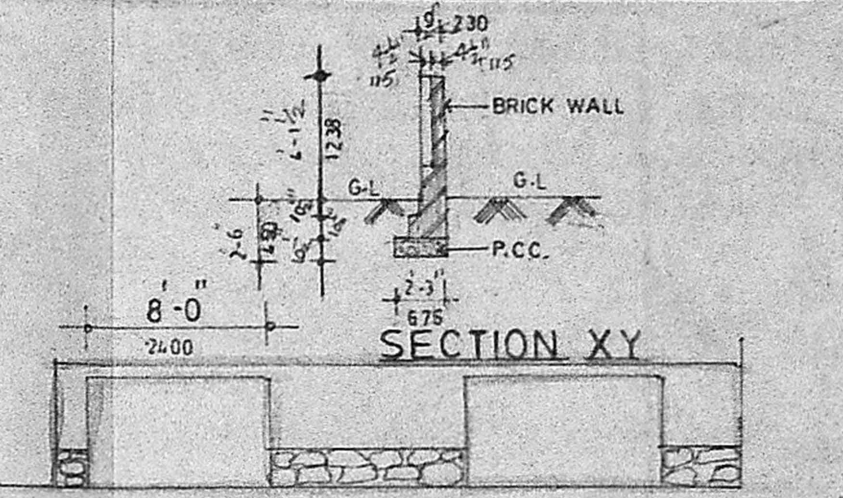


ELEVATION OF COMPOUND WALL (SCALE 1-8-0) (1:100)

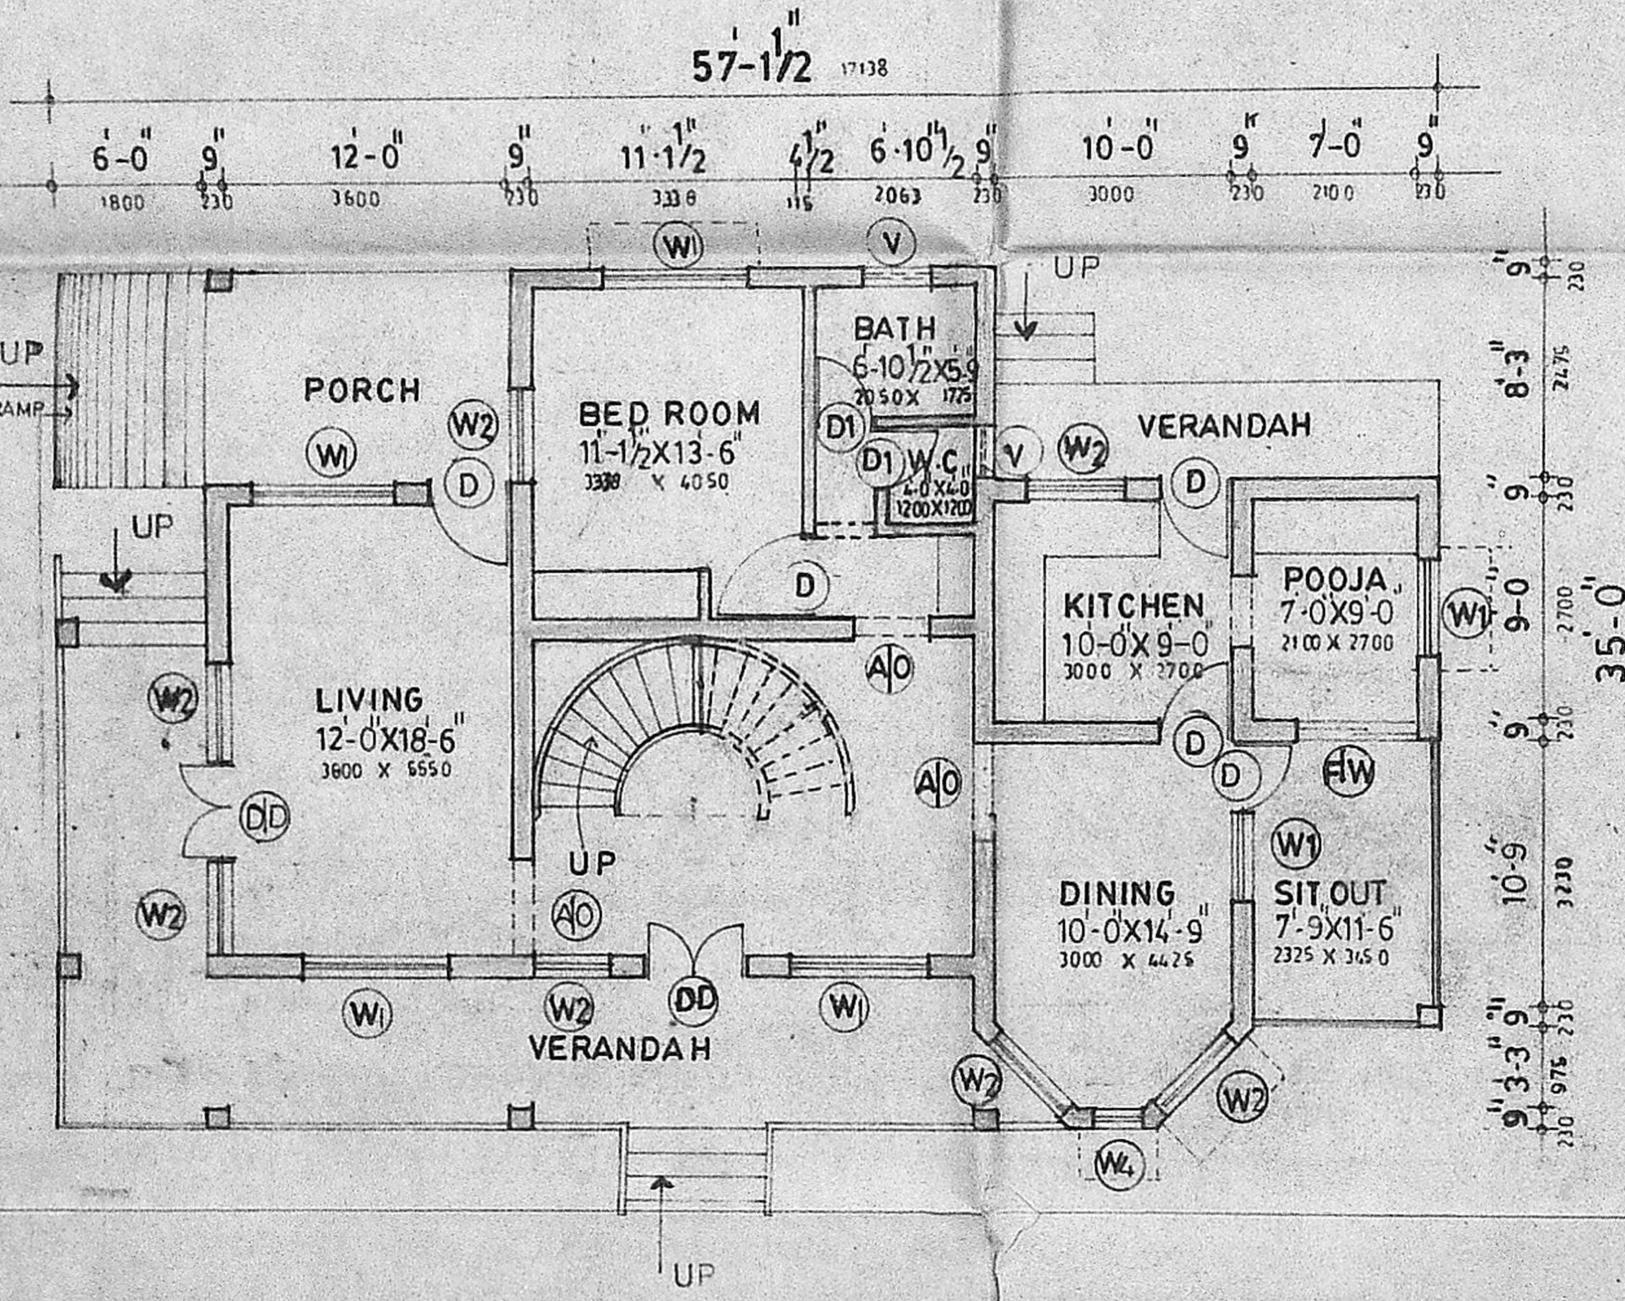

GROUND FLOOR PLAN

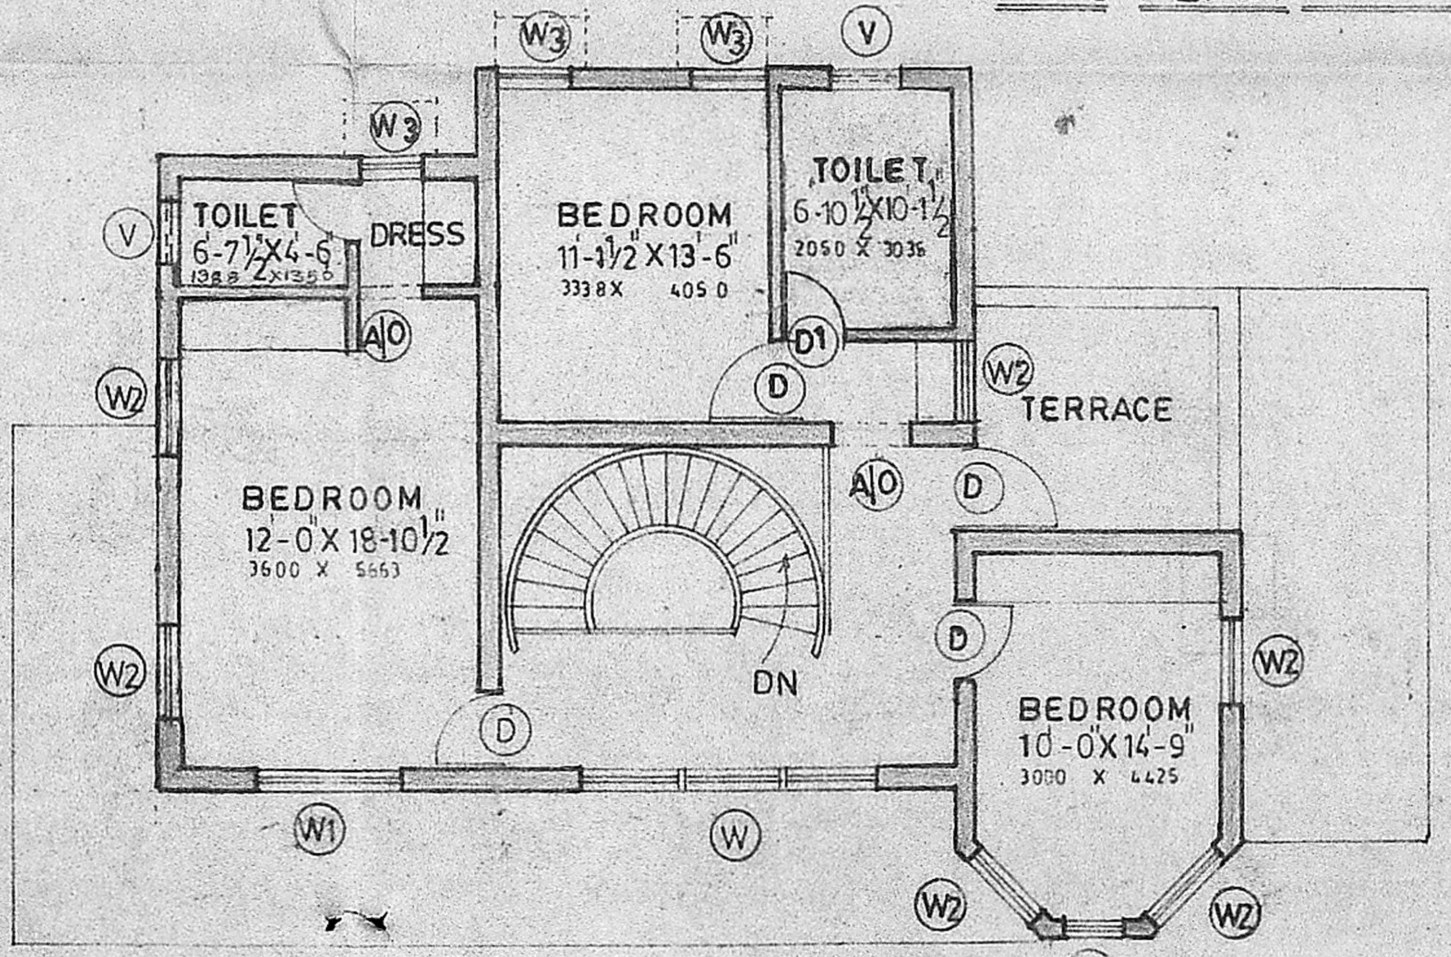

FIRST FLOOR PLAN

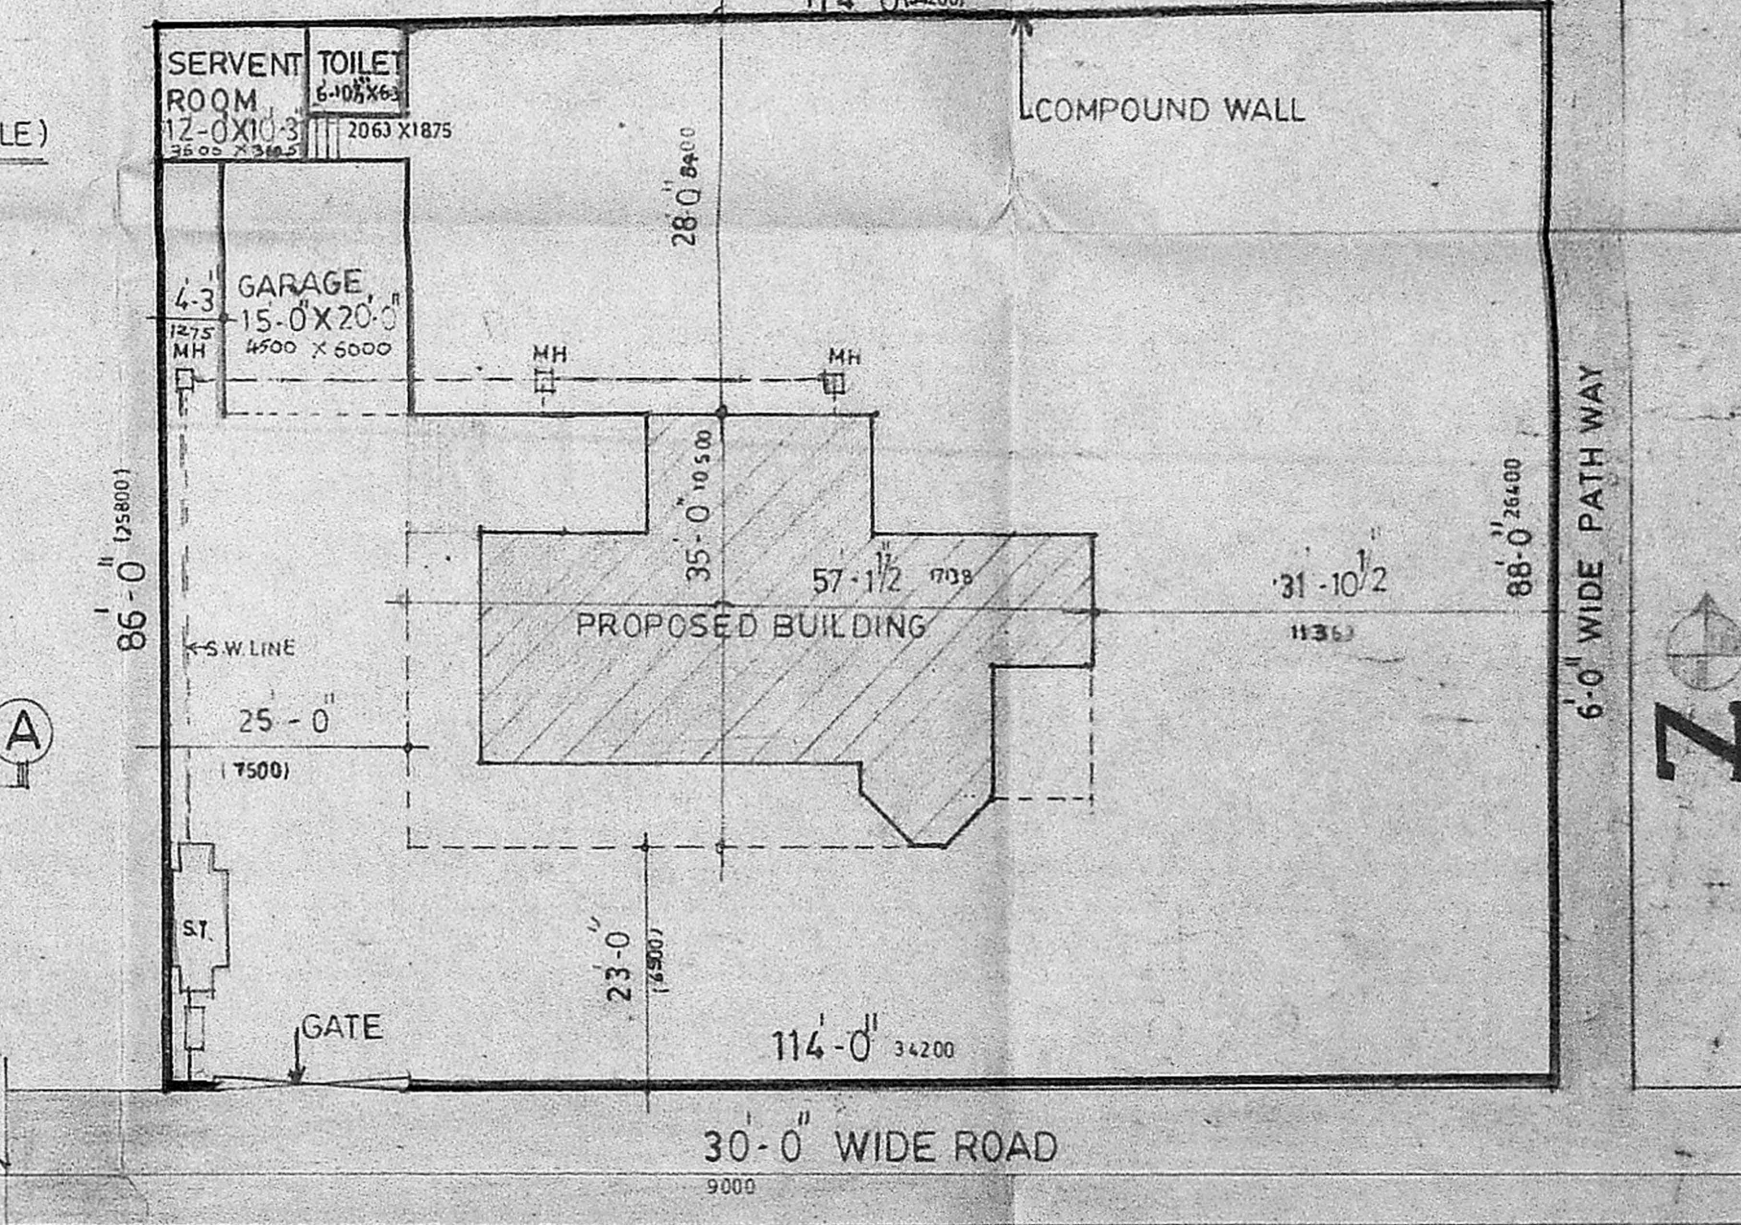

SITE PLAN (SCALE 1-16-0) (1:200)

AREA STATEMENT

Sq. ft	Sq. m	
PLOT AREA	10320-0	950-0
GROUND FLOOR AREA	1898-0	171-0
FIRST FLOOR AREA	1016-0	95-0
TOTAL FLOOR AREA	2914-0	271-0

R NO DETAILS DATE INITIAL

SPECIFICATION

FOUNDATION	P.C.C. 1:4:8 & BRICK WORK IN C.M. 1:5
SUPERSTRUCTURE	BRICK WALL IN C.M. 1:5
ROOF	R.C.C. SLAB WATER PROOFING TREATMENT TOP
FLOORING	6" THICK C.M. 1:3 OVER P.C.C. 1:2:4
FINISHES	WHITE WASH 2 COATS & COLOUR WASH OVER ONE COAT WHITE WASH
JOINERY	FIRST CLASS HARD WOOD FINISHED WITH ENAMEL PAINT.

PROPOSED RESIDENTIAL BUILDING, IN T.S. No. 43/1 AT RAMAPURAM VILLAGE, SAIDA PET TK. CHINGLEPET DISTRICT. PLOT, No.102, BELONGS TO Mrs J.SARADA (Revised)

Mandirishan
 M. MANAKRISHNA RAO, M.A.
 LICENSED SURVEYOR AND ARCHITECT
 CORPORATION OF MADRAS
 OWNER

drg title	PLANS, ELEVATION & SECTION	client	Dr. SARADA
drg no	A001/SAR - M S	rev 1	
scale	1/8" = 1'-0" & 1/16" = 1'-0"	date	OCT 89
COLOUR INDEX			
PROPOSED BUILDING			
ROAD			
SITE BOUNDARY			
SWERAGE LINE			

DESIRAZU ASSOCIATES
 ARCHITECTS PLANNERS
 INTERIOR DESIGNERS
 150 PETERS ROAD
 MADRAS 600 086