



PLAN SHOWING THE PROPOSED RESIDENTIAL BUILDING IN PLOT NO 16, S.NO: 54/1,2, 63/1A,2B,1C,1D,3,4A,4B,
PEERKANKARANAI VILLAGE, SAIDAPET TALUK, CHENGAI ANNA DISTRICT.


(SCALE 1:100)

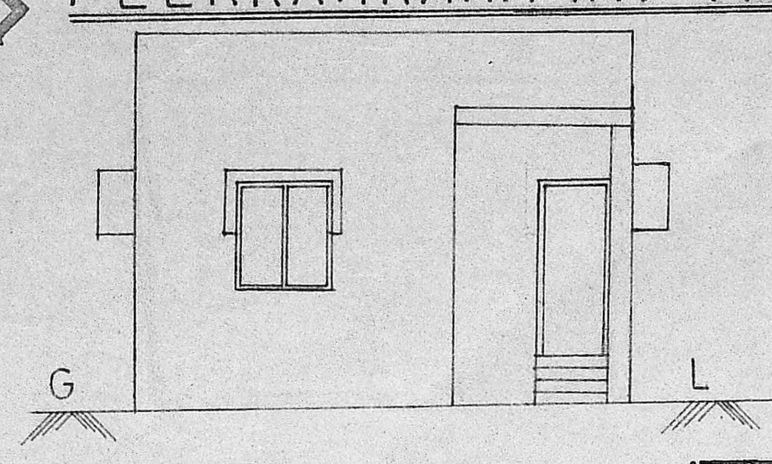

FRONT ELEVATION

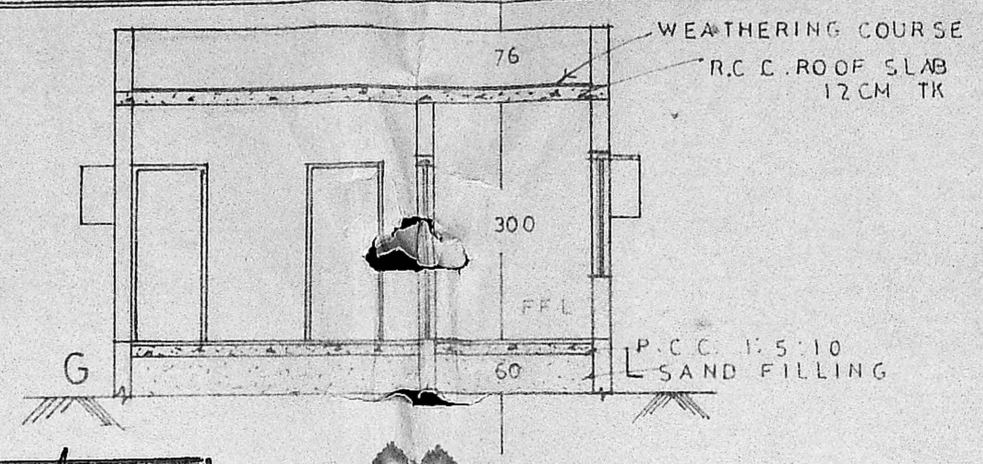


SECTION ON AB

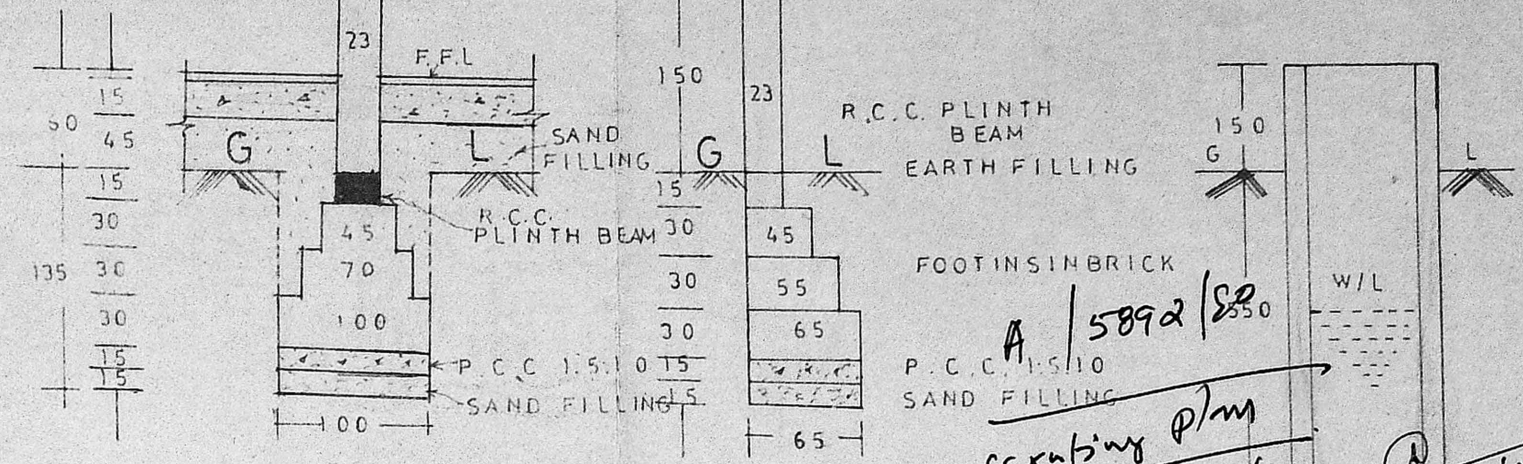


MAIN WALL FOUNDATION DETAILS COMPOUND WALL FOUNDATION DETAILS SEC. OF WELL


Planning Permit No. **A/1074/90**
APPROVED
SUBJECT TO THE CONDITIONS IN THIS OFFICE LETTER.
No. **A/5892/90** Dtd. **20/08/90**
FOR MEMBER SECRETARY
MADRAS METROPOLITAN DEVELOPMENT AUTHORITY
MADRAS 600 008.

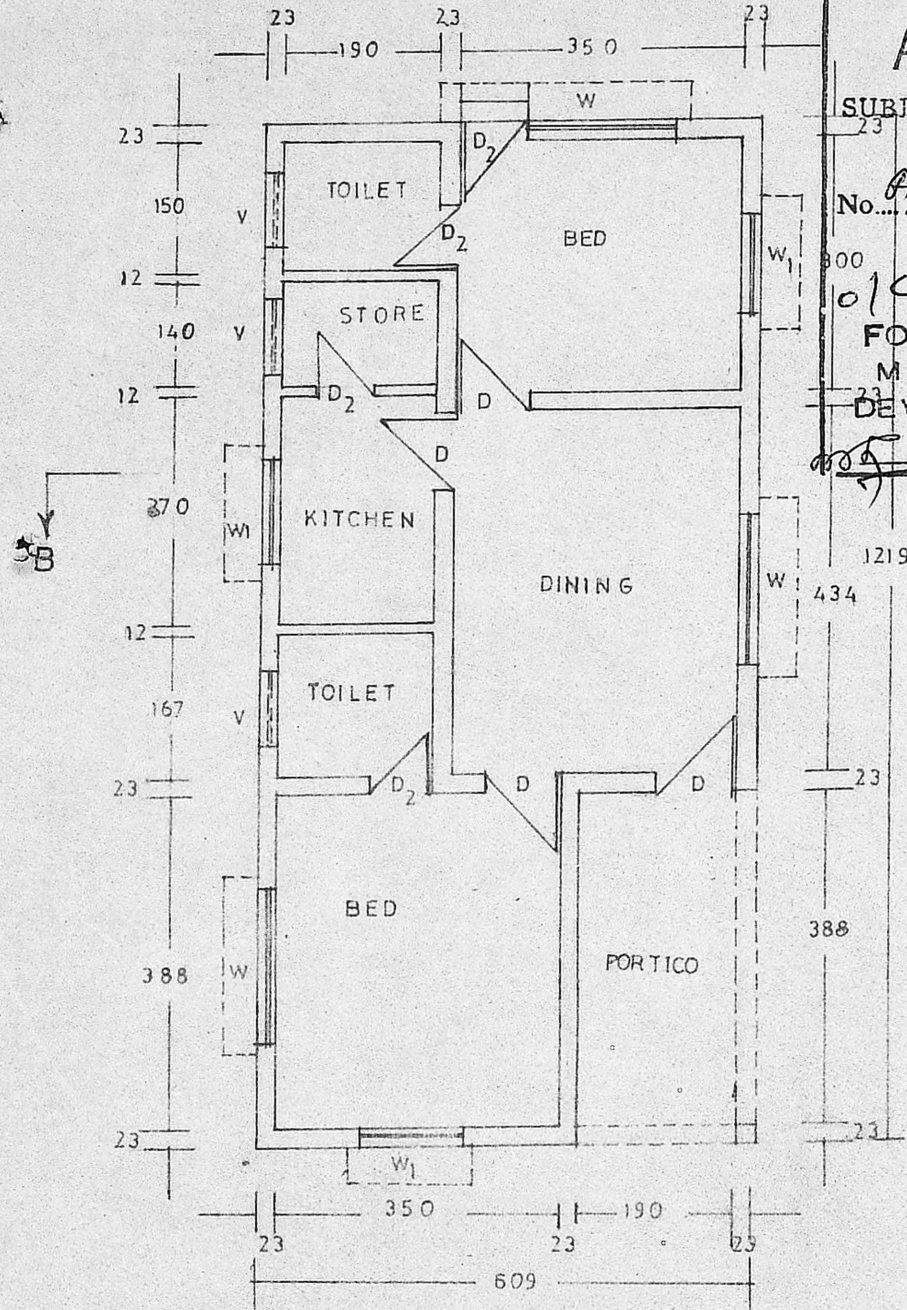


PLAN

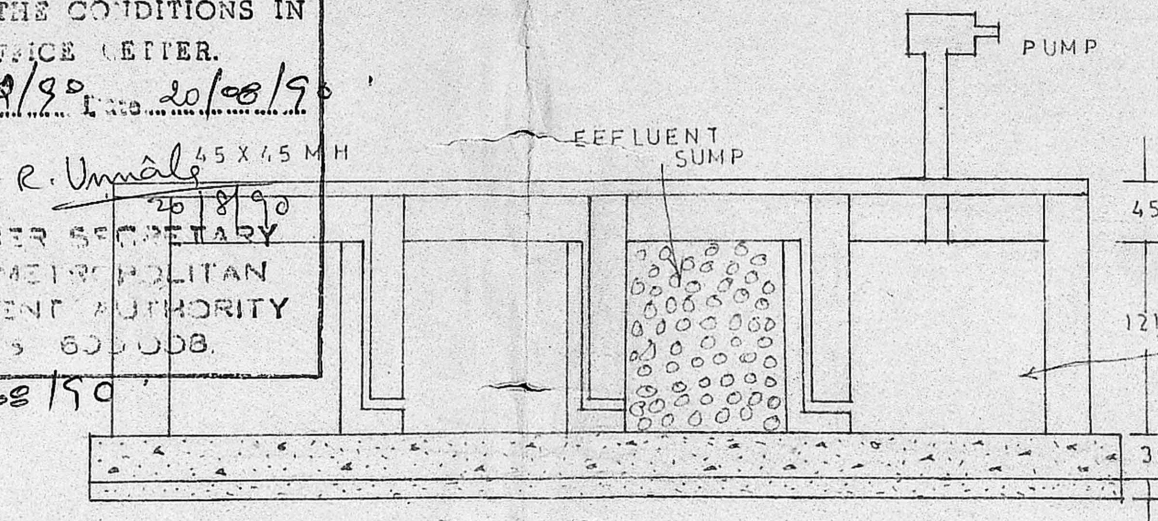

SECTION OF SEPTIC TANK

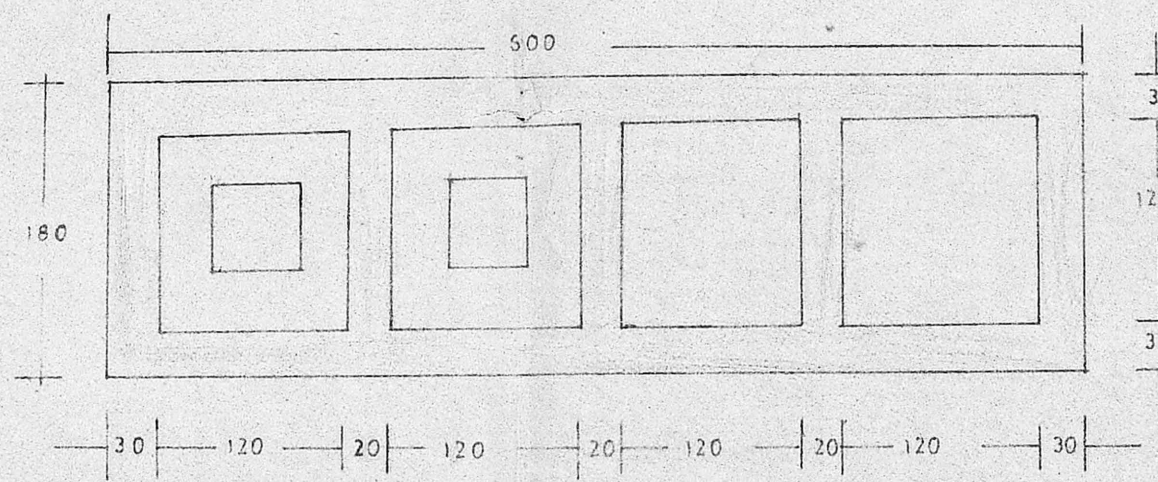

PLAN OF SEPTIC TANK

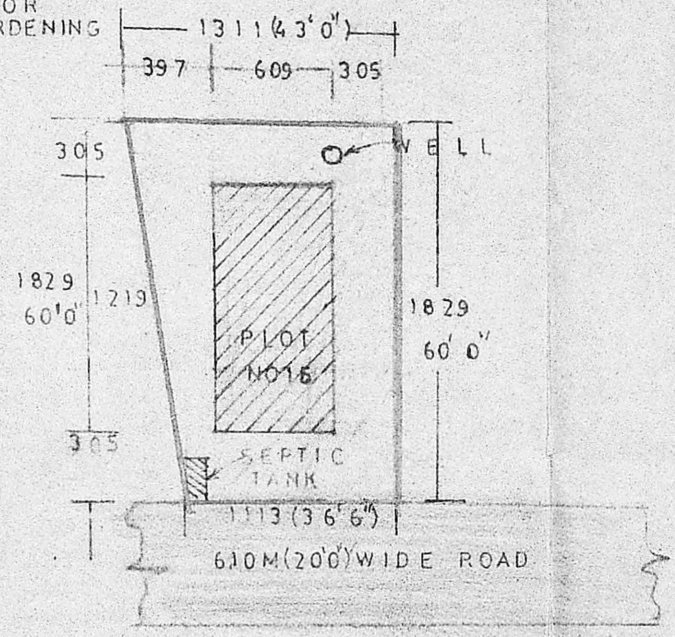

SITE PLAN (SCALE 1:400)

SPECIFICATION
FOUNDATION IN P.C.C. 1:5:10 OVER SAND FILLING. BRICK MASONRY IN CM. 1:6 FOR BASEMENT AND SUPER STRUCTURE. FLOORING IN P.C.C. 1:4:8 WITH TOP FINISH IN C.M. 1:3 ROOF SLAB IN R.C.C. MIX 1:2:4. 12 CM THICK WEATHERING COURSE PROVIDED OVER ROOF SLAB. PARAPET WALL 80 CM HEIGHT


JOINERY DETAILS (IN CM.)

D	DOOR	100 X 213
D ₁	DOOR	91 X 213
D ₂	DOOR	75 X 213
W	WINDOW	152 X 137
W ₁	WINDOW	100 X 137
V	VENTILATOR	91 X 45


AREA DETAILS (IN SQ.M)

PLOT AREA	221.67
PLINTH AREA	74.24
PLOT COVERAGE	33.49%

REFERENCE
PROPOSED []
ROAD [] BOUNDARY []
ALL DIMENSIONS ARE IN CM

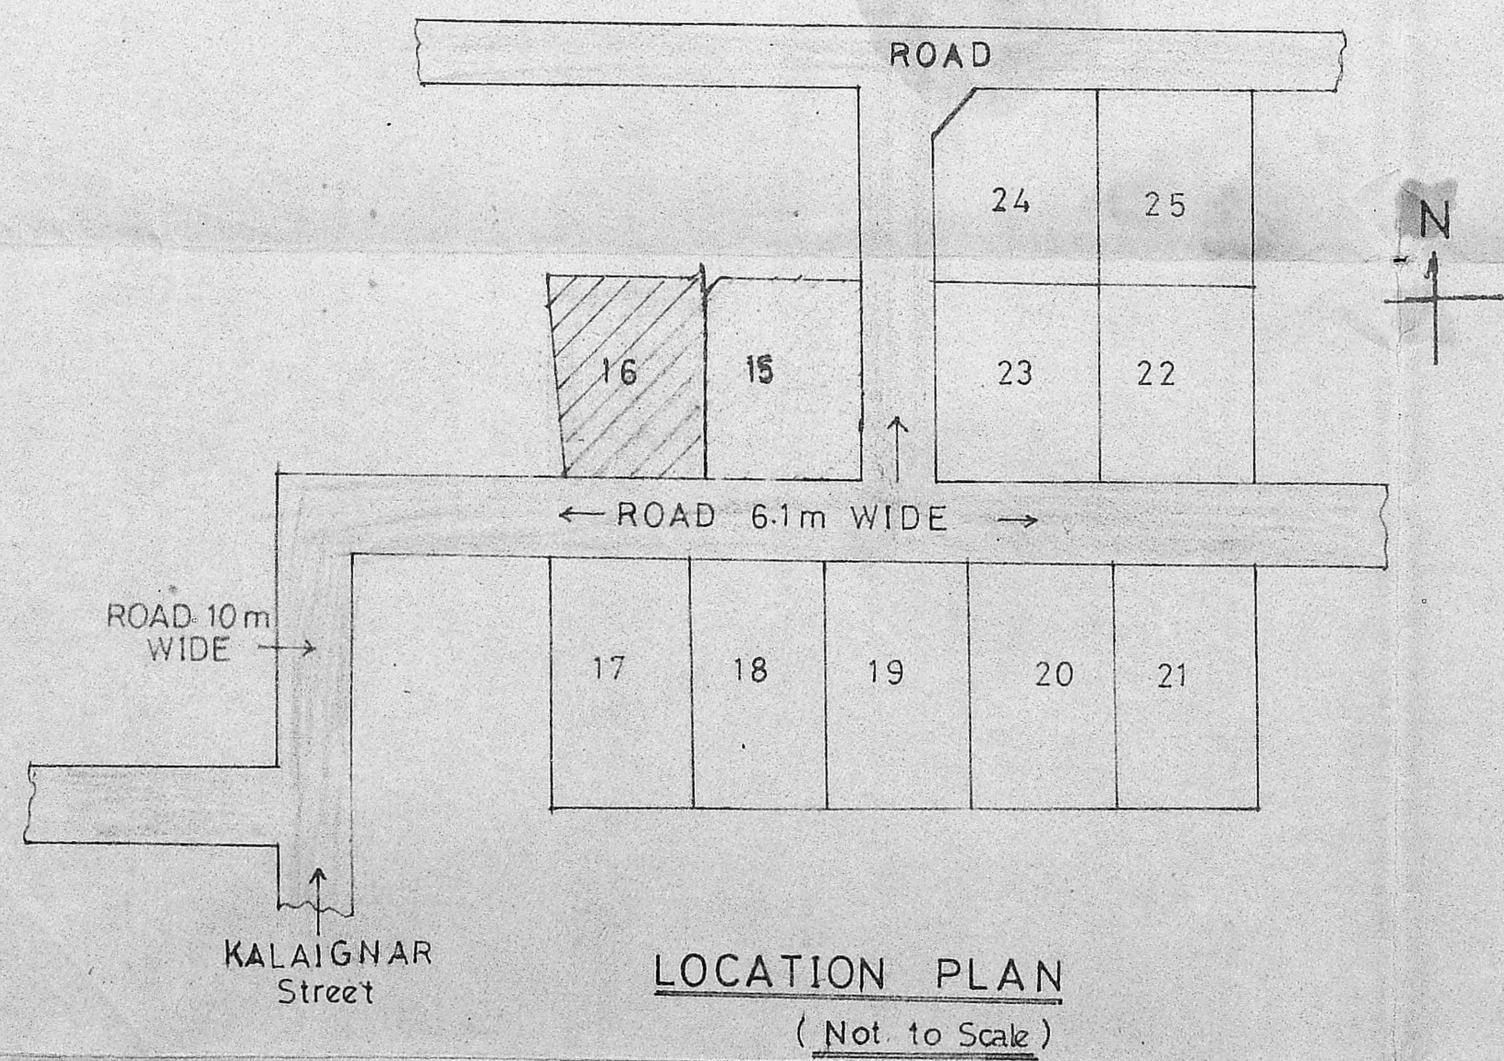

LOCATION PLAN (Not to Scale)

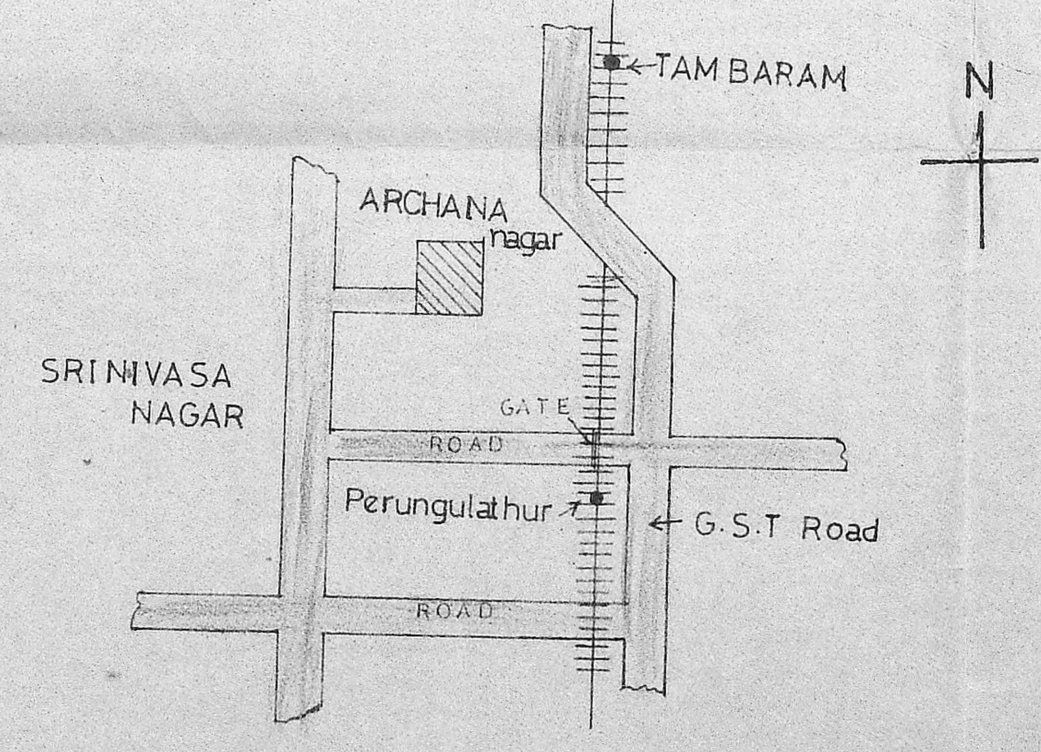

KEY PLAN (Not to Scale)

OWNER **R. K. Pillay**

V. A. Gangathara Dhandapani, B. E.
Consulting Civil Engineer
Regd. No. 493
Class-I Licensed Surveyor
CORPORATION OF MADRAS
111, Bazaar Road, Saidapet
MADRAS-600 015.
LICENSED SURVEYOR