



FRONT ELEVATION

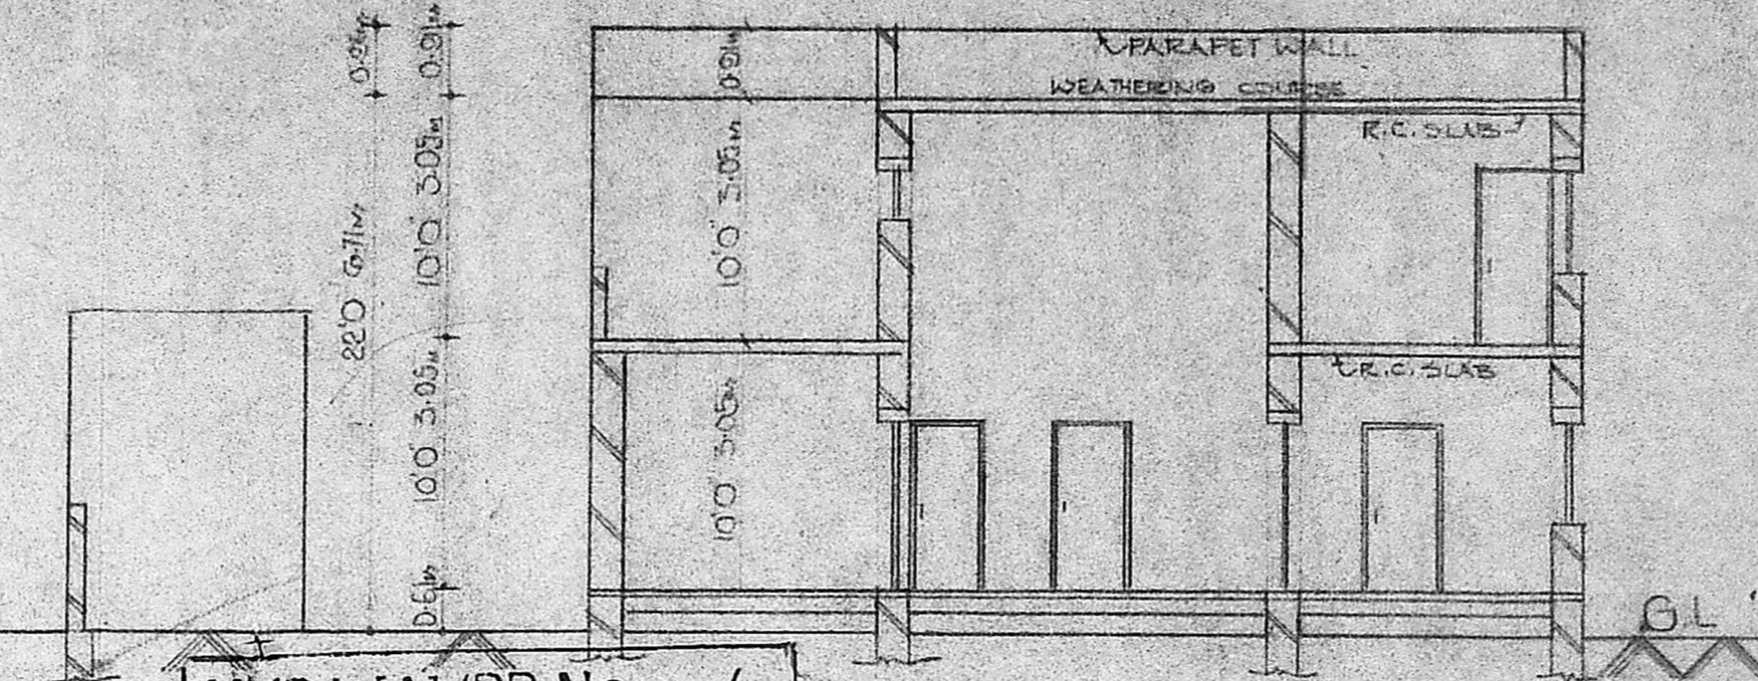


SECTION DU-AB

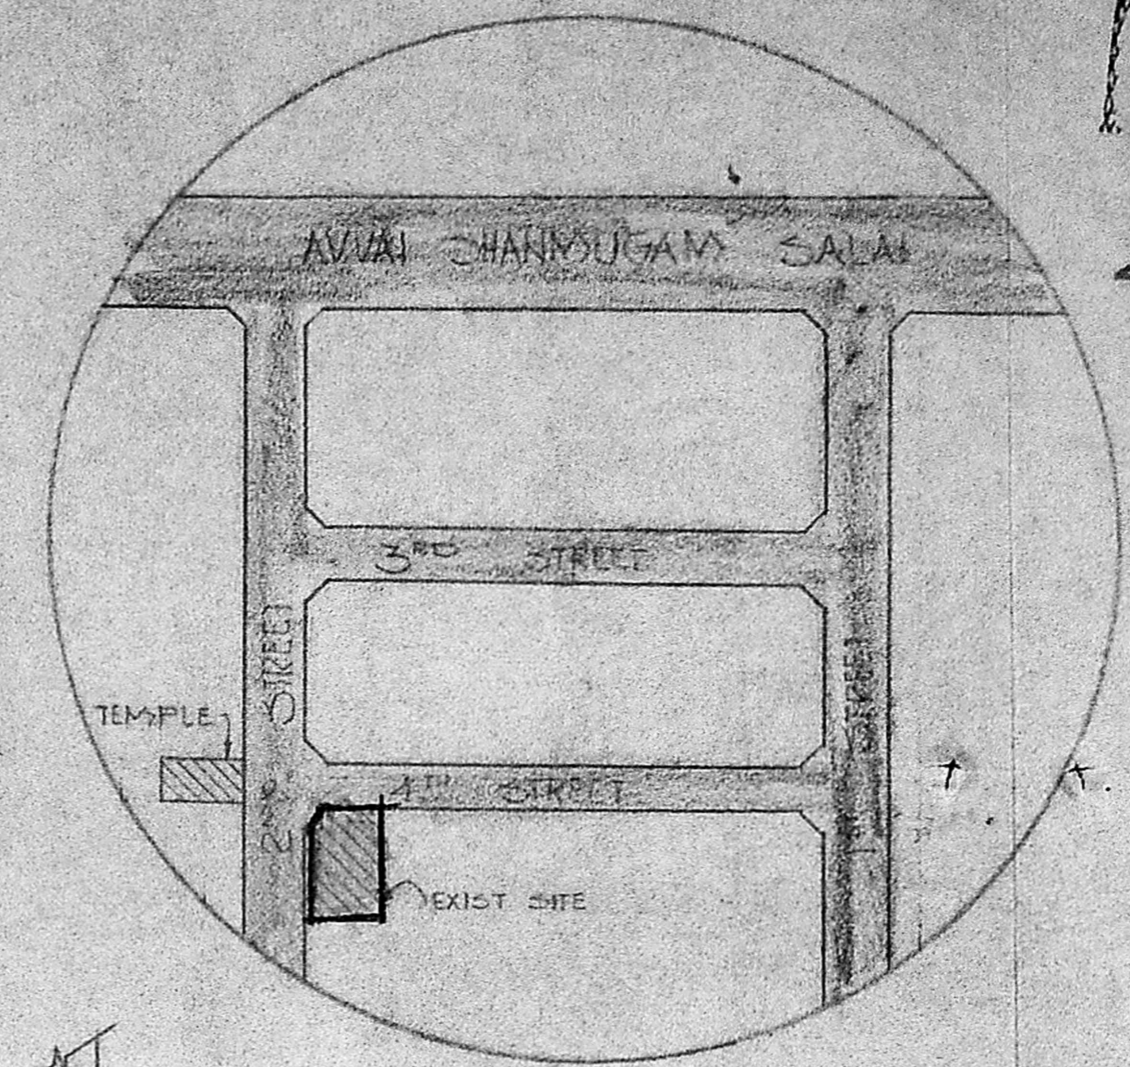


KEY PLAN

MMDA [A]/PP NO. /
 C No. A/7003/90
 ASSL.
 Scrutiny
 PART I
 PART II
 59'0" 11'89"
 D.P.


Planning Permit No. A/420/90
APPROVED
 SUBJECT TO THE CONDITIONS IN
 THIS OFFICE ENTER
 No. A/7003/90, 9-4-90
 FOR MEMBERS TARY
 MADRAS METROPOLITAN
 DEVELOPMENT AUTHORITY
 SANKMADRAS, KODURU

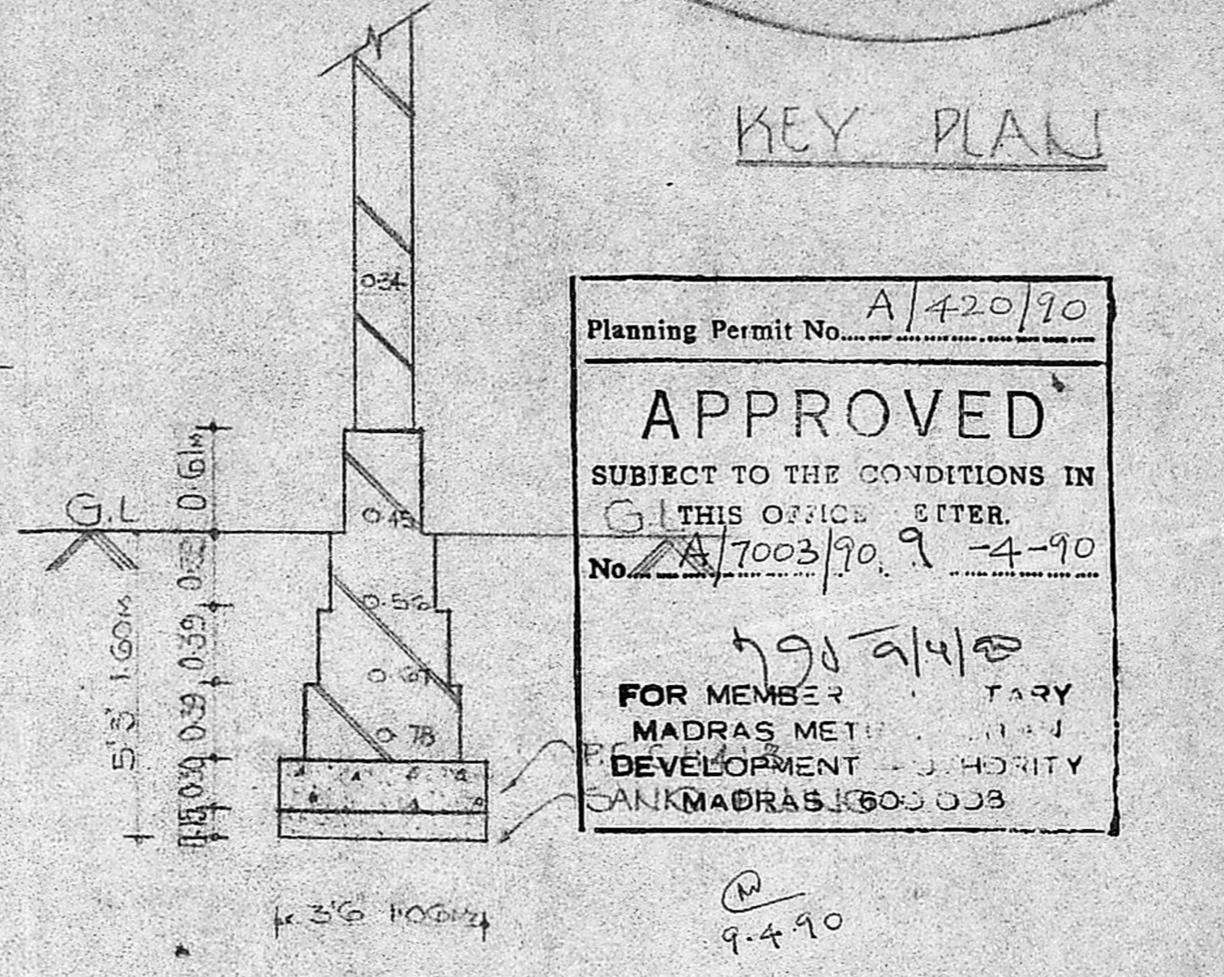


BRICK FOUNDATION DETAILS

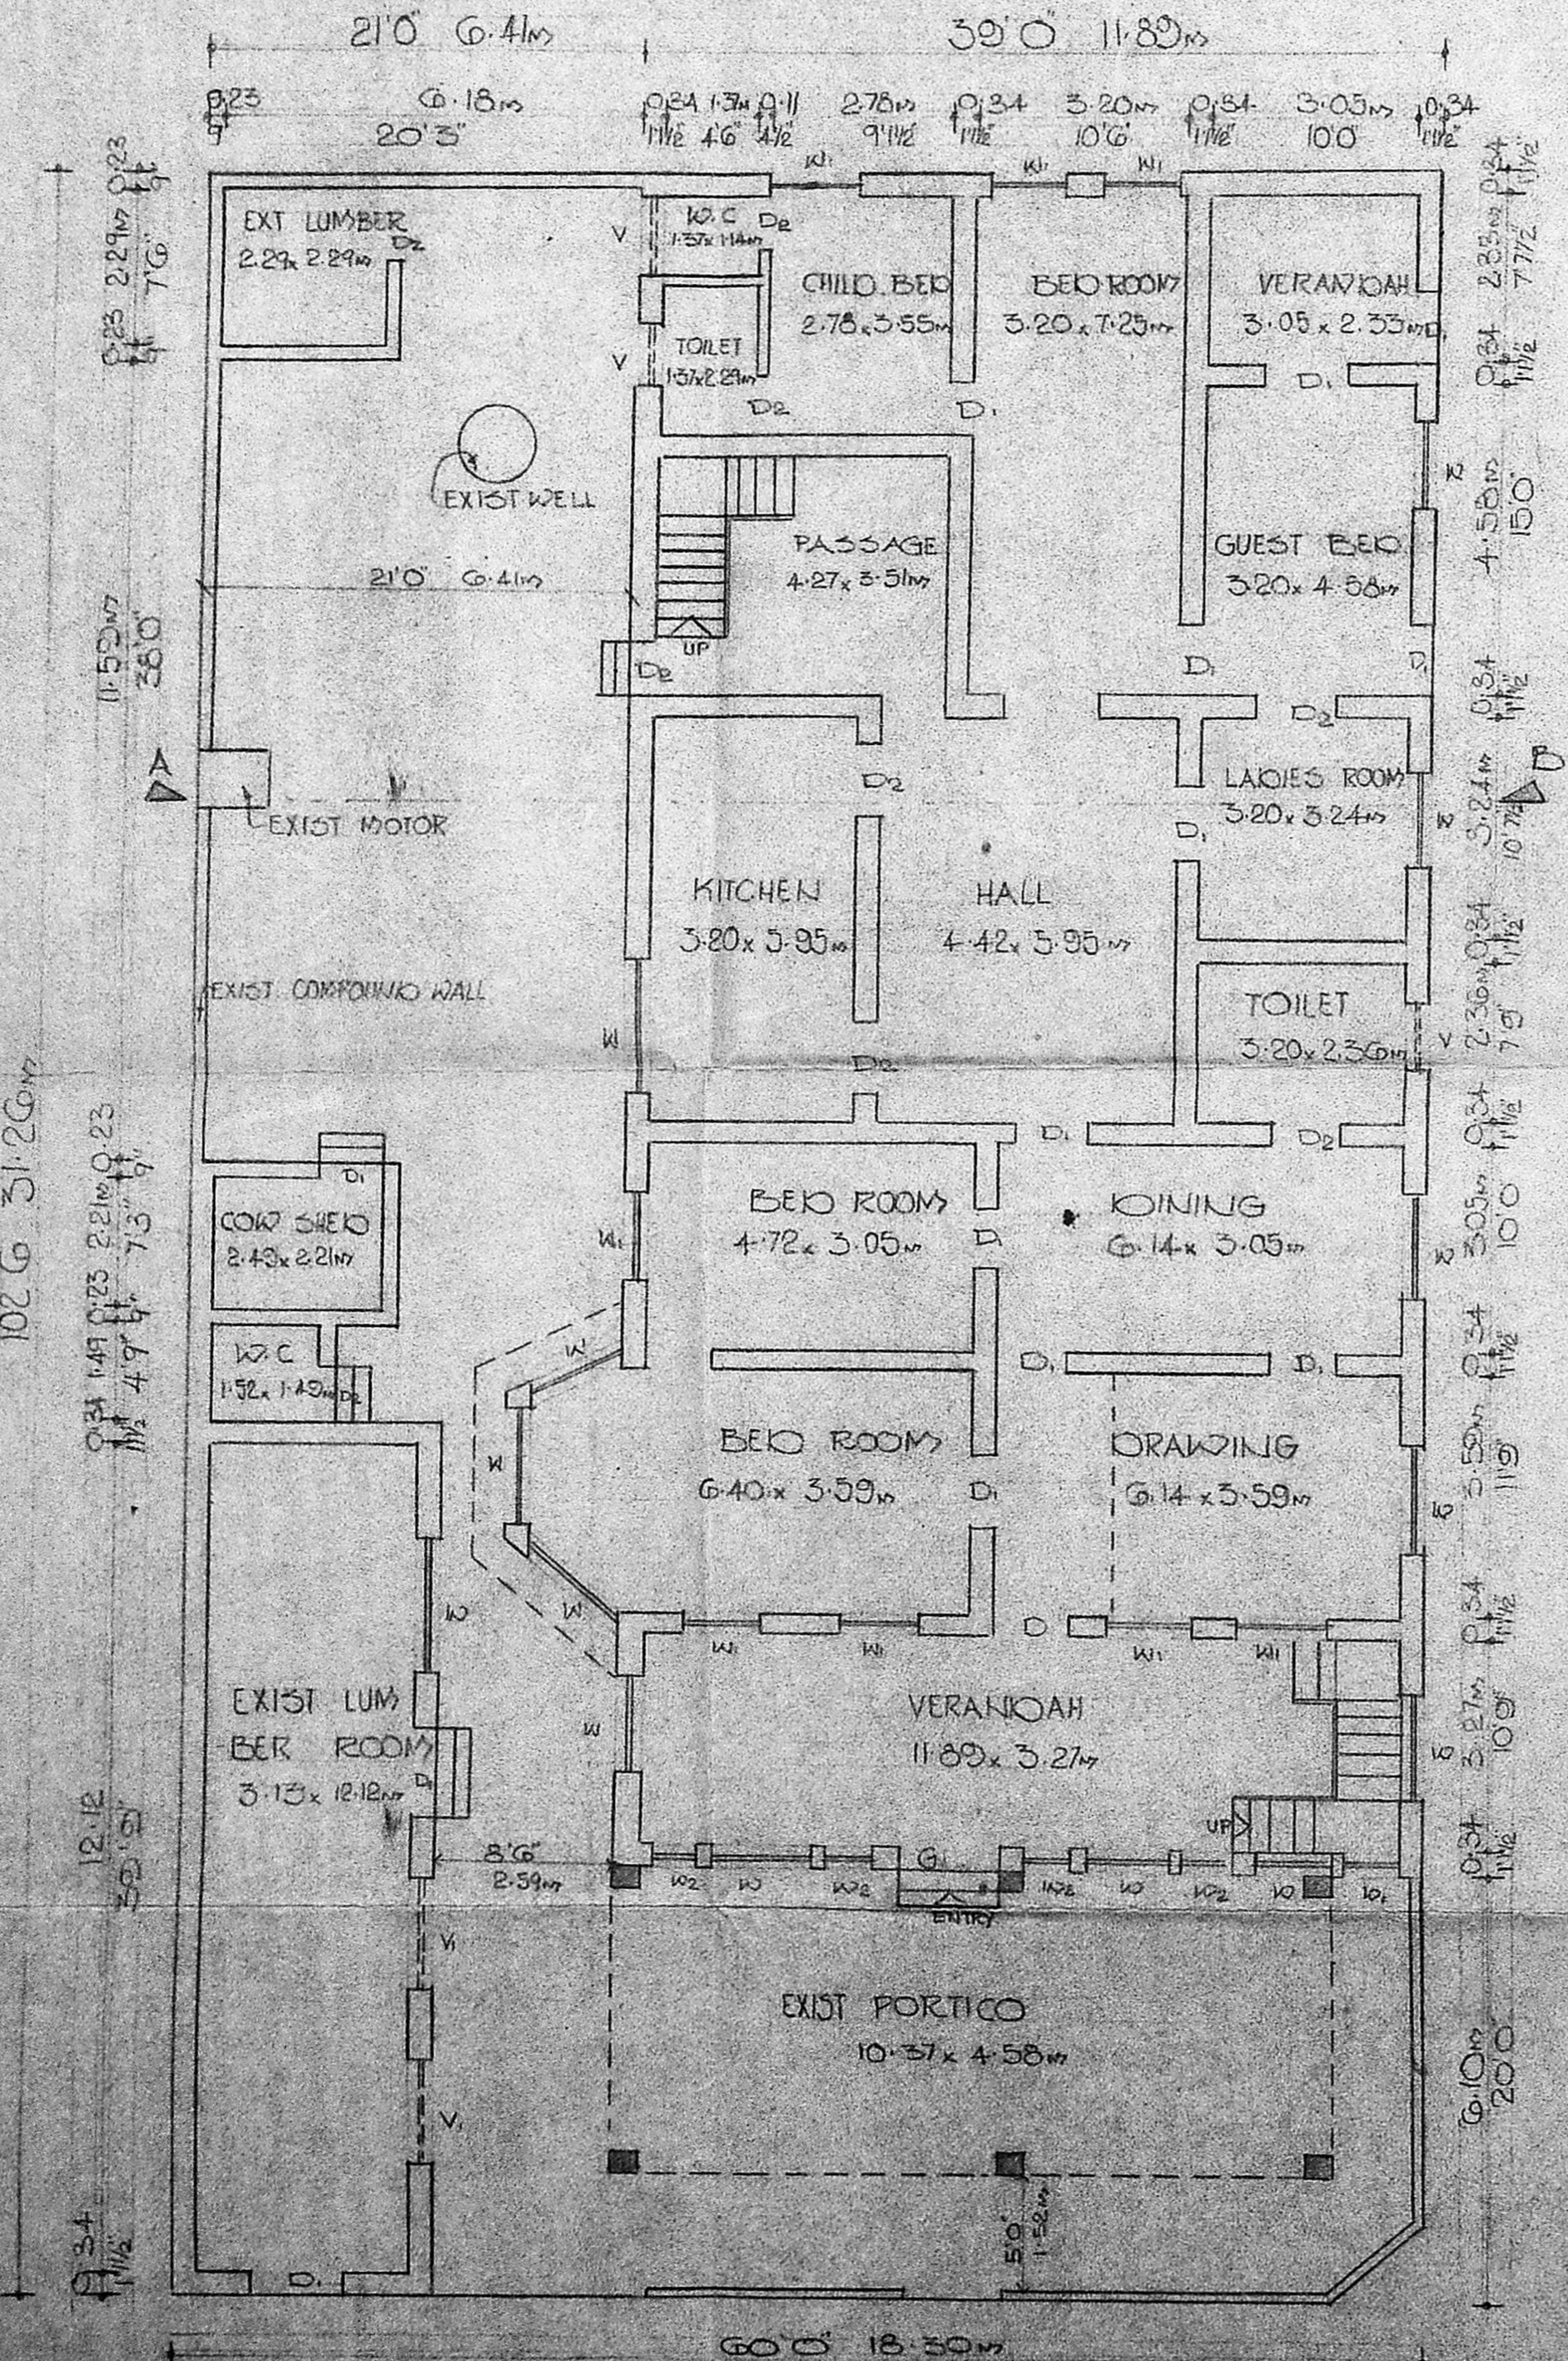

GROUND FLOOR PLAN

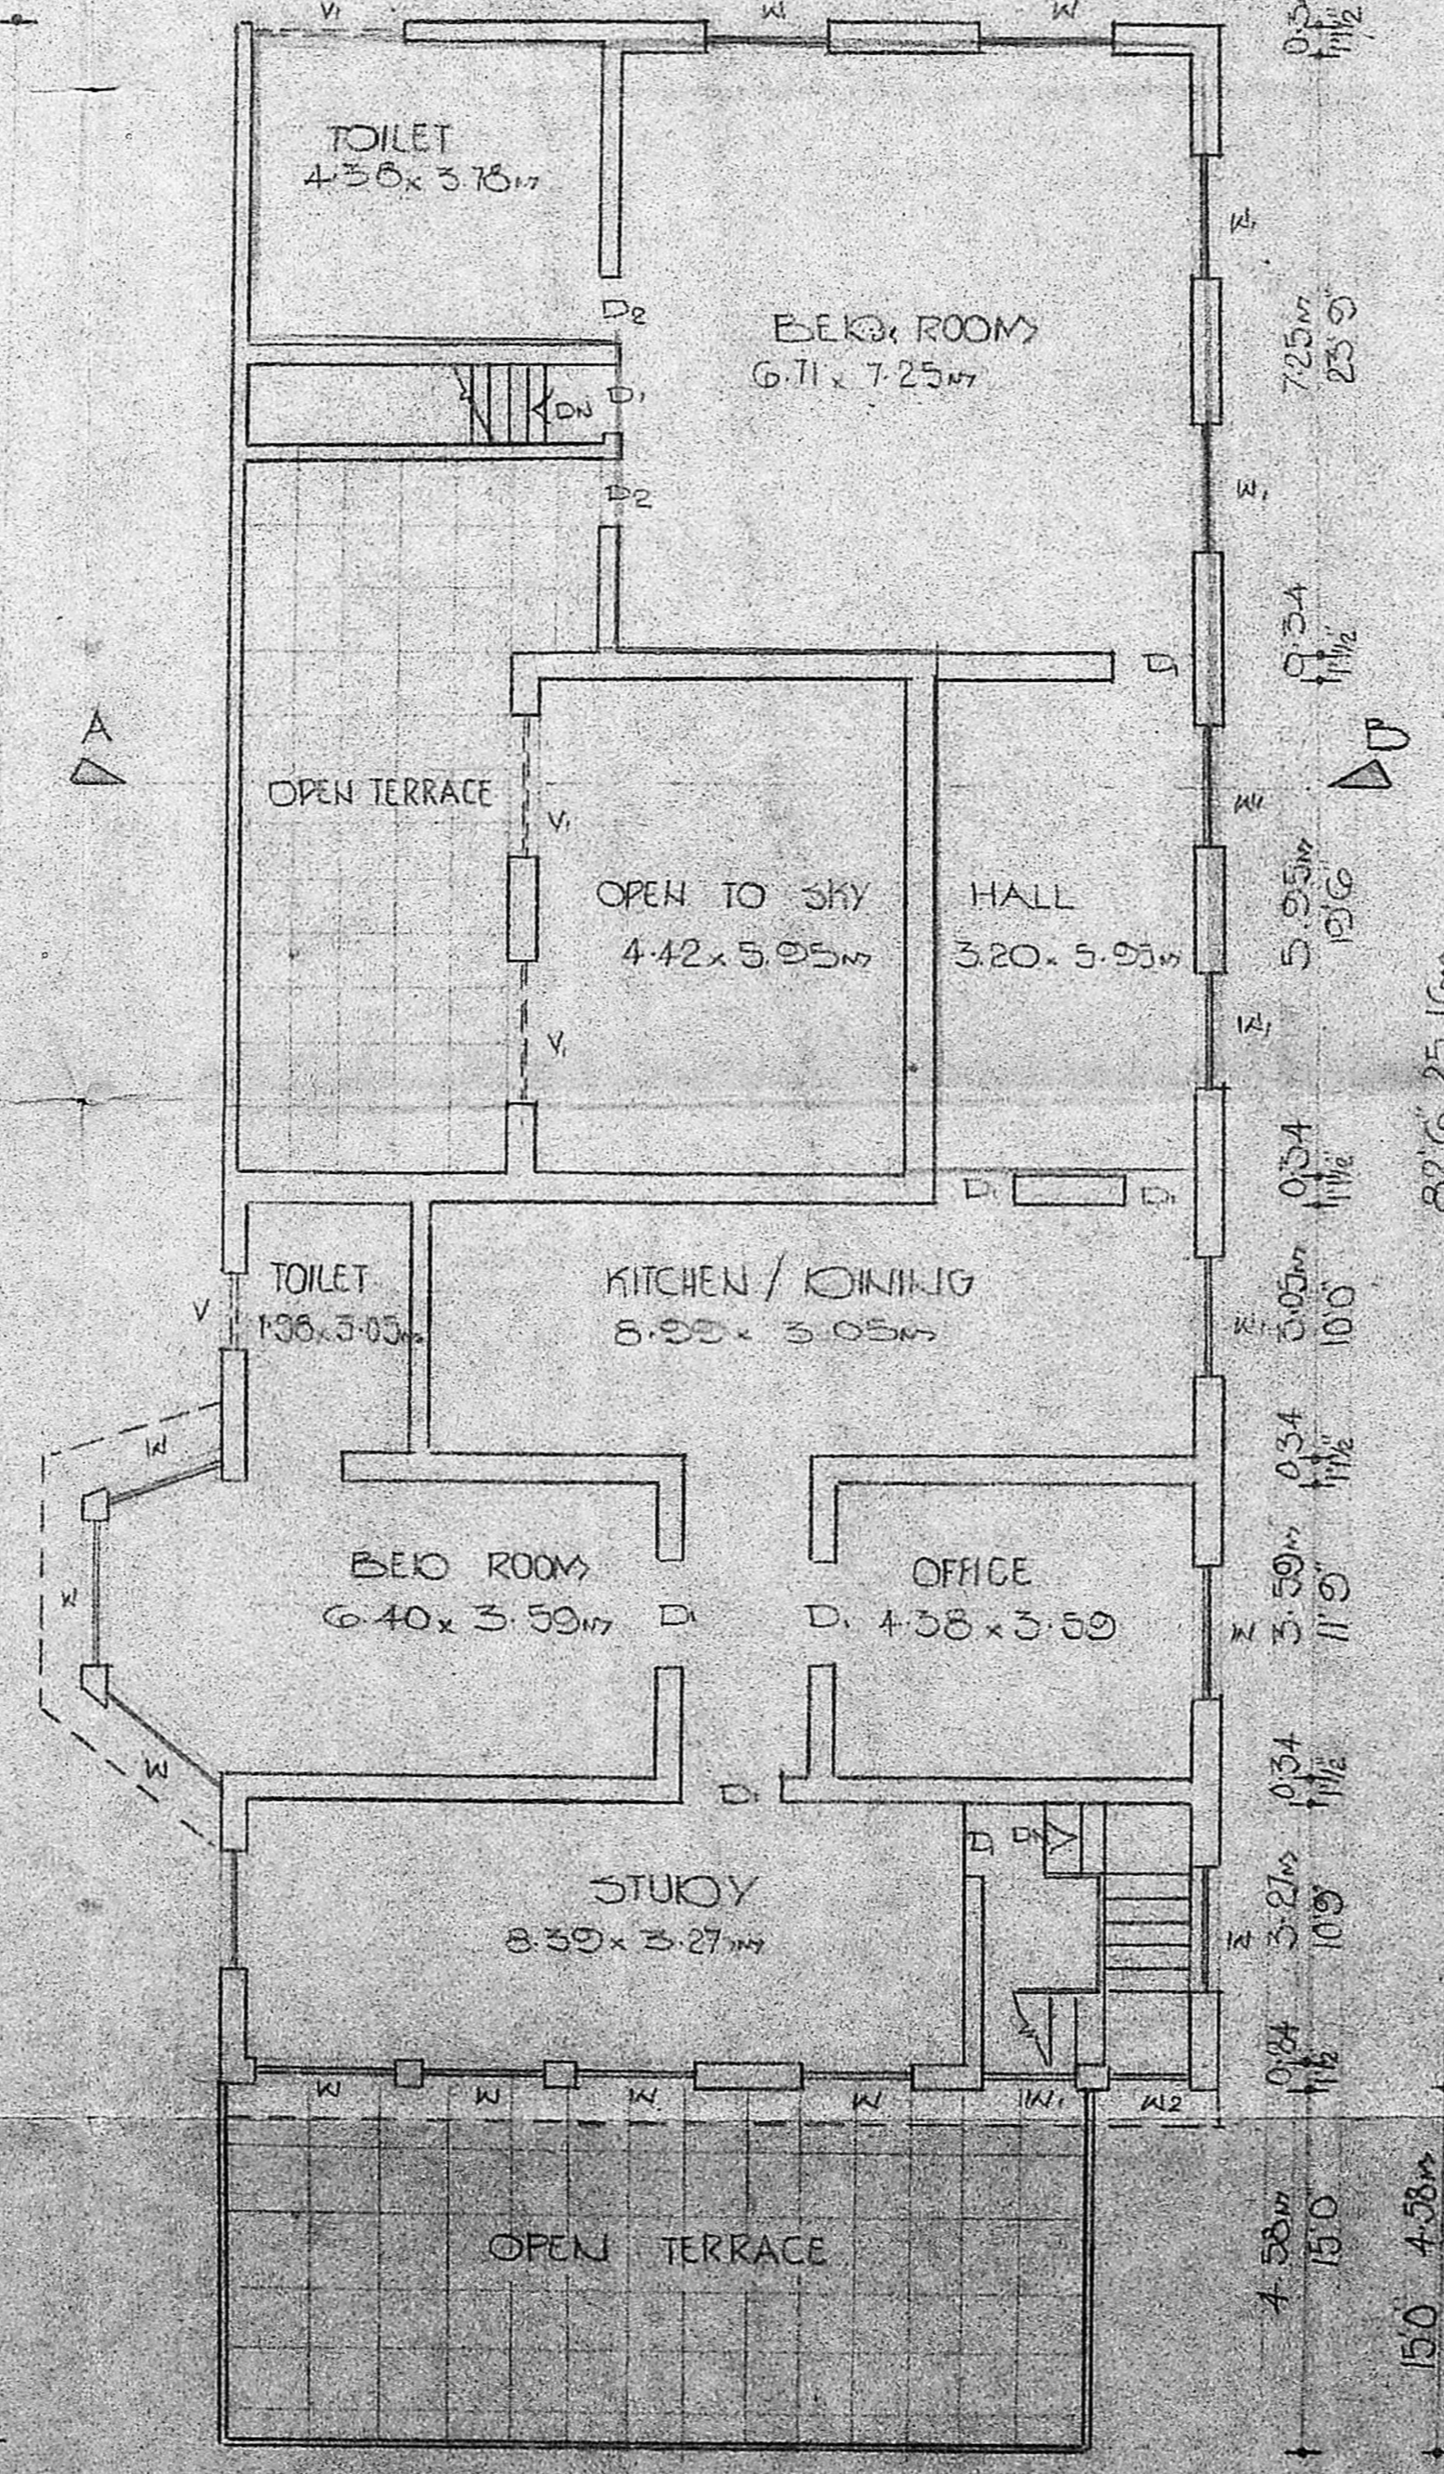

FIRST FLOOR PLAN

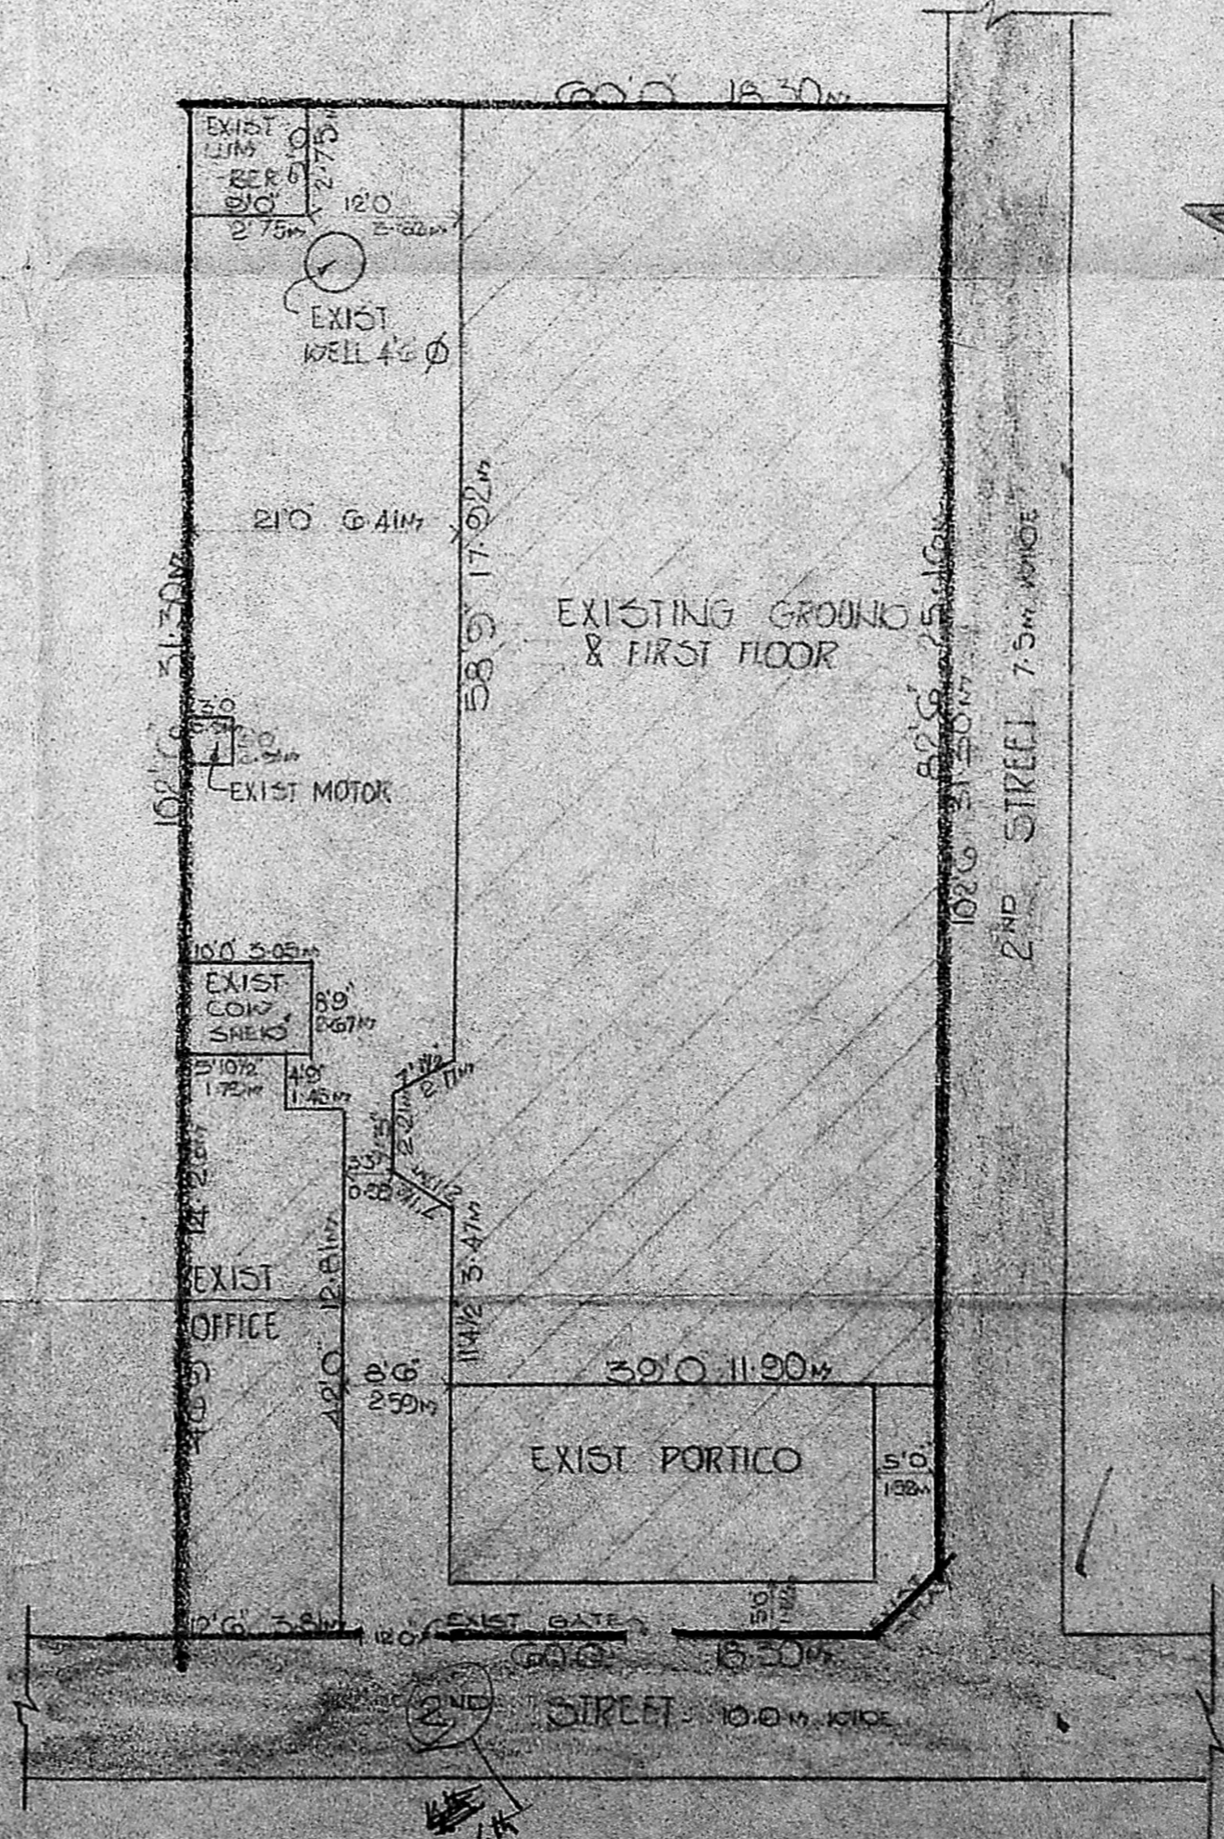

SITE PLAN

LEGENKO

G	GRILL GATE	4'0" x 7'0"	1'22" x 2'13"
D	DOOR	5'6" x 7'0"	1'06" x 2'13"
D1	- DOOR -	5'0" x 7'0"	0'91" x 2'15"
D2	- DOOR -	2'6" x 7'0"	0'76" x 2'13"
W	WINDOW	4'6" x 4'6"	1'37" x 1'37"
W1	- WINDOW -	4'0" x 4'6"	1'22" x 1'37"
W2	- WINDOW -	2'5" x 4'6"	0'69" x 1'37"
W3	- WINDOW -	1'6" x 4'6"	0'45" x 1'37"
V	VENTILATOR	5'0" x 2'0"	0'91" x 0'69"
V1	- VENTILATOR -	5'0" x 2'0"	1'52" x 0'69"

AREA STATEMENT

PLOT AREA	50.00	50.00
15 TIMES OF PLOT AREA	750.00	857.54
EXIST. GROUND FLOOR AREA	397.00	364.00
EXIST. FIRST FLOOR AREA	1437.00	133.57
EXIST. PORTICO AREA	510.00	47.42
PRO. ADDITIONS AREA	1006.00	73.49
TOTAL AREA	6810.00	638.48

INDEX

BOUNDARY LINE	—
PRO. ADDITION	—
EXIST. ROAD	—
SEWER LINE	—
WATER LINE	—

PROPOSED ADDITIONS TO THE EXISTING BUILDING IN DOOR NO. 8, R.S. NO. 82/2 & 69/3 AT 1ST STREET, GOPALAPURAM, MADRAS.

OWNER
 M. Reduaini
 M. Reduaini

DRAWN BY: A. RAMKUMAR,
 DATE: 18-01-1990
 SCALE: 1:100

ARCHITECT
 A. G. SRINIVASAN,
 LICENSED SURVEYOR CLASS I NO. 64,
 11 EAST ROAD, WEST CHITTY NAGAR,
 MADRAS-35

CONSULTANT
 SEENU & ASSOCIATES,
 ARCHITECT, ENGINEERS & BUILDERS,
 NO. 11 EAST ROAD,
 WEST C.I.T. NAGAR,
 MADRAS-35.