




FRONT ELEVATION.

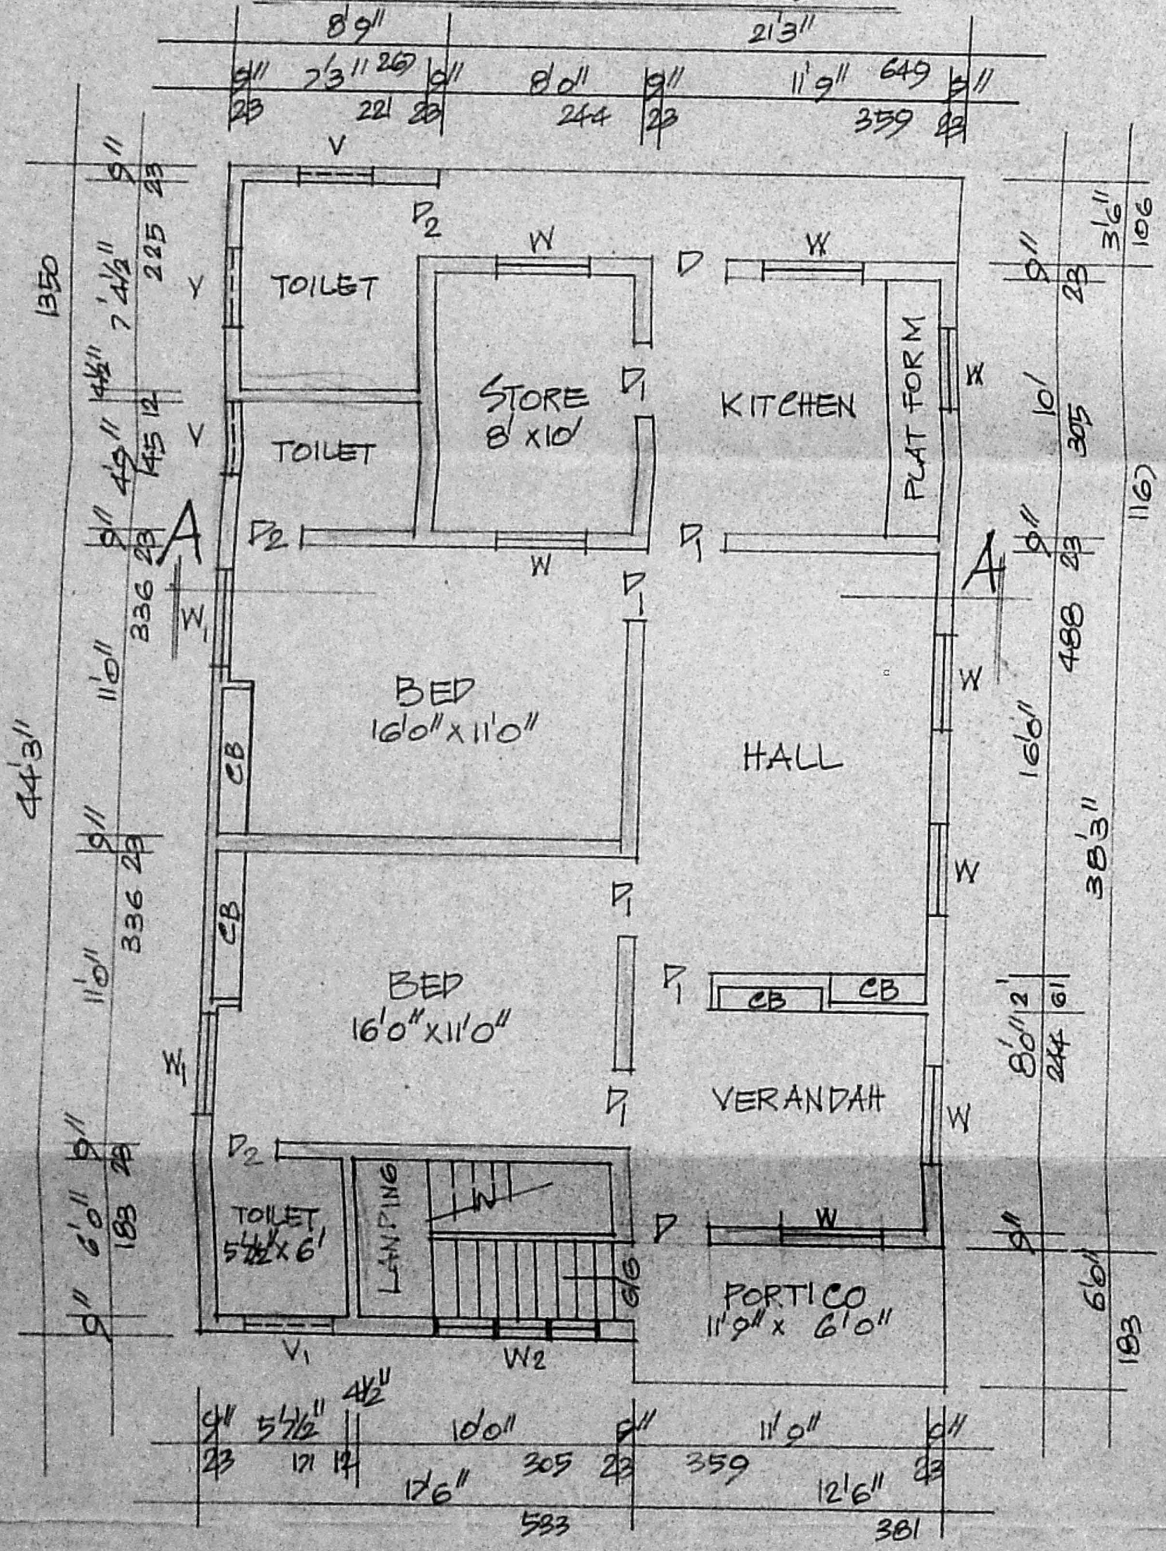


GROUND FLOOR PLAN

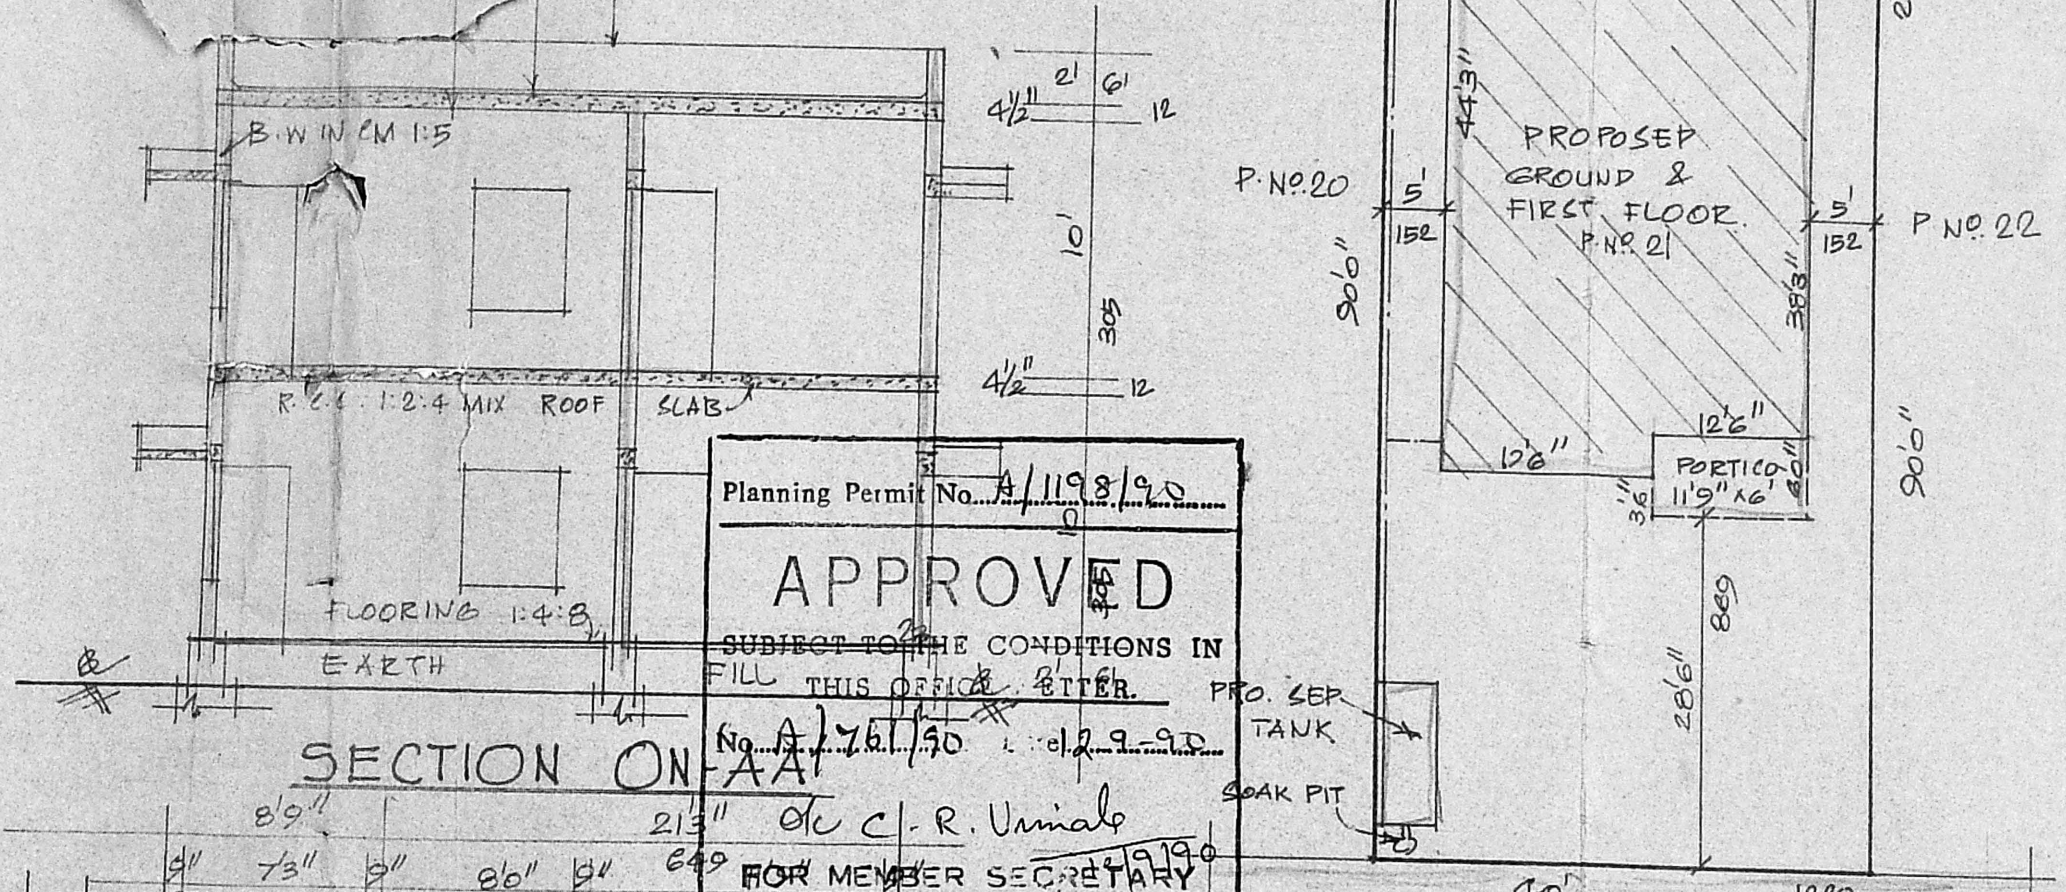

SECTION ON AA'

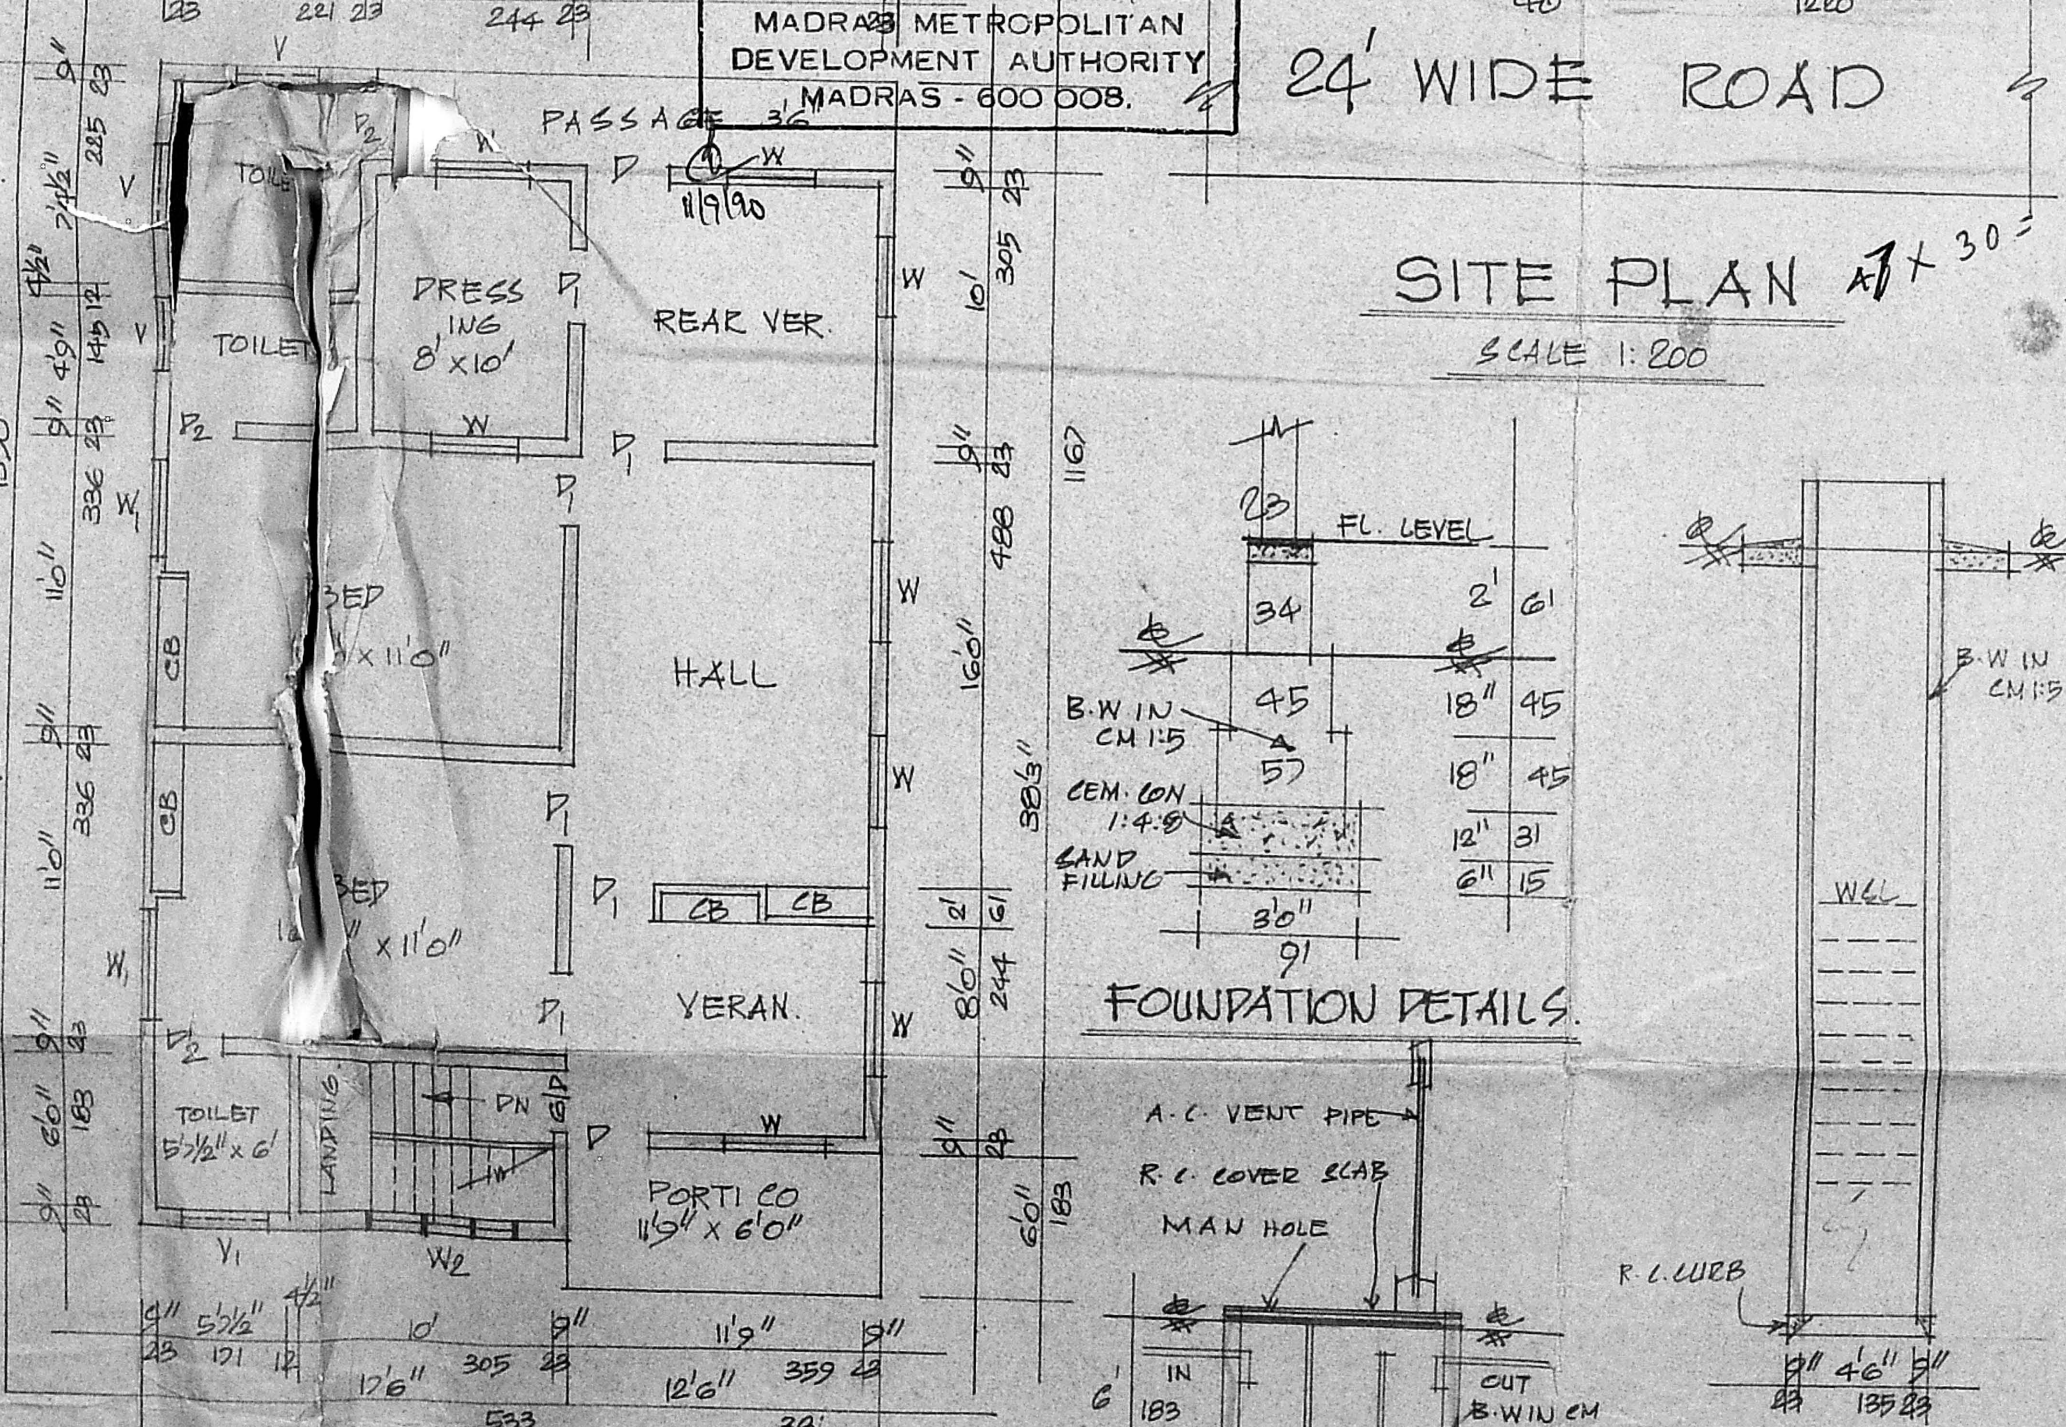


FIRST FLOOR PLAN

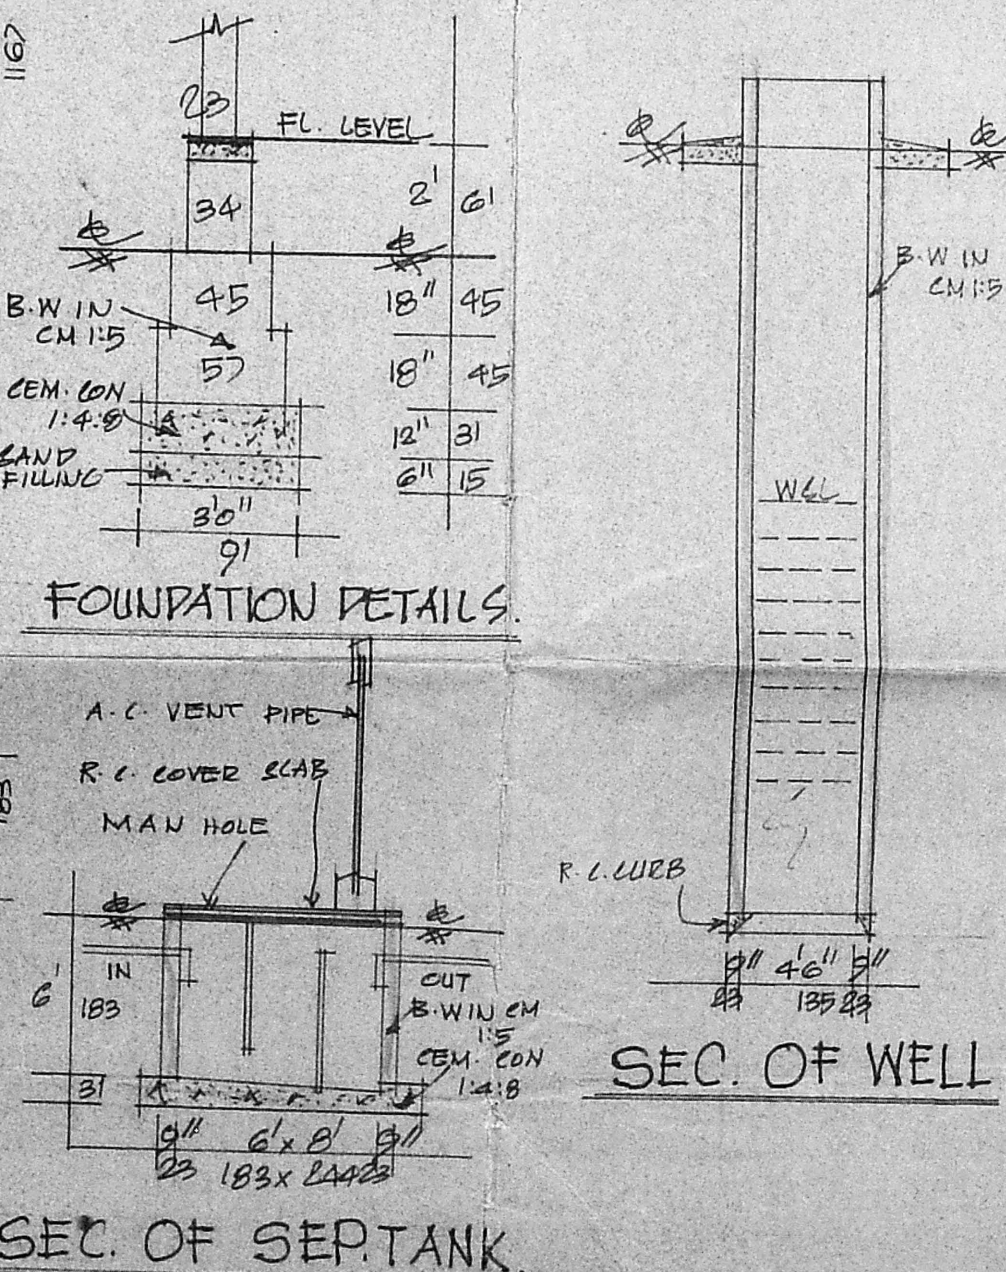

FOUNDATION DETAILS

SEC. OF WELL

SEC. OF SEPT. TANK

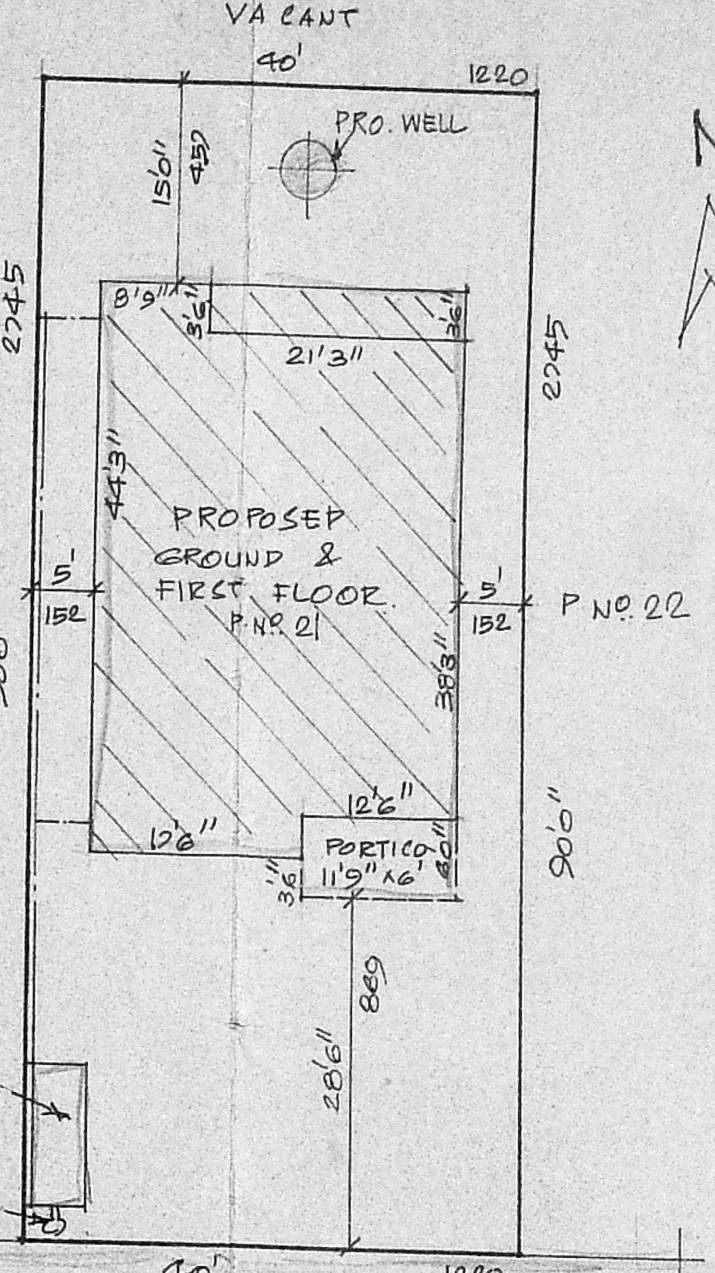

24' WIDE ROAD


SITE PLAN

SCALE 1:200

REFERENCE		COLOUR INDEX	
P. DOOR	100 X 213	PROPOSED	[Symbol]
P1. DOOR	91 X 198	ROAD	[Symbol]
P2. DOOR	75 X 183	SITE BOUNDRY	[Symbol]
W. WINDOW	91 X 135		
W1. WINDOW	135 X 135		
W2. WINDOW	183 X 135		
X. VEUT.	91 X 61		
Y. VEUT.	105 X 75		

STAIR CASE DETAILS.			
WIDTH	91 CMS		
RAISE	17 CMS		
TREAD	23 CMS		

TOTAL PLOT EXTENT			
3600 SQ. FTS	334 SQ. MTS.		
PROPOSED GROUND FLOOR -	1240 SQ. FTS	115 SQ. MTS.	
PROPOSED FIRST FLOOR -	1240 SQ. FTS	115 SQ. MTS.	
OPEN SPACE	2360 SQ. FTS	219 SQ. MTS.	
FSI	0.68		
COVERAGE	34%		

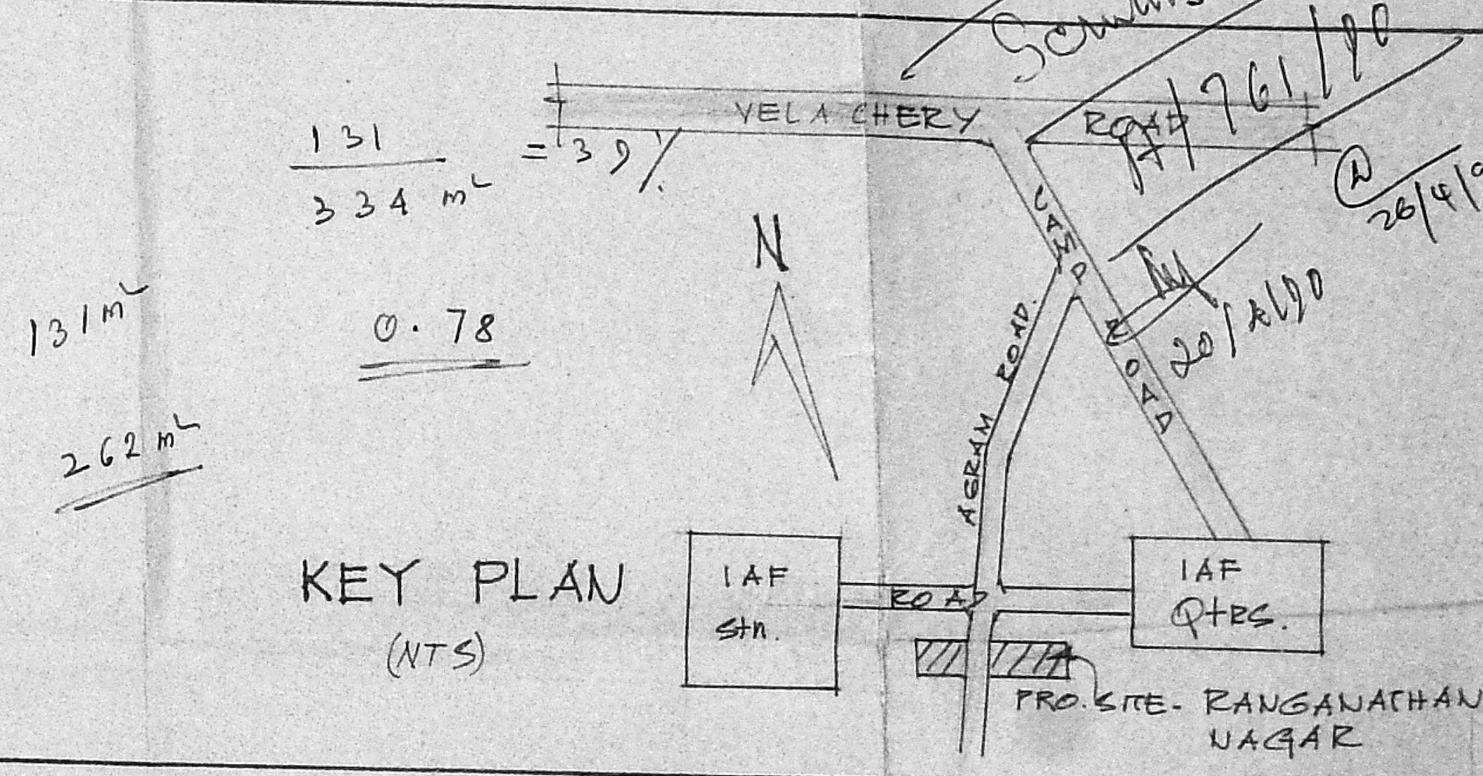

KEY PLAN (NTS)

PLAN SHOWING THE PROPOSED CONSTRUCTION OF A HOUSE IN S. NO. 378/1 OF SELAIYUR VILLAGE. AT P. NO. 21- RANGANATHAN NAGAR. TAMBARAM MUNICIPAL LIMITS.

SCALE : 1:50, 100 & 200

K. Krishnarajan, L.C.E.
Consulting Engineer
Licensed Surveyor
MADRAS CORPORATION & TAMBARAM MUNICIPALITY
LICENSE No. 486 (Ind Class)
3, Brincavan Avenue, Kenna Street
WEST TAMBARAM, MADRAS-600 045

OWNER

L.S