

PLAN SHOWING THE PROPOSED CONSTRUCTION OF
A RESIDENTIAL BUILDING IN S NO 264 OF A
THIRUMULLAIVOYAL VILLAGE AVADI TOWNSHIP LIMIT
OWNER : THIRUMATHI R CHANDRA
W/O: THIRU S RAJARATHINAM

Planning Permit No. A/679/90
APPROVED
 SUBJECT TO THE CONDITIONS IN
 THIS OFFICE LETTER.
 No. A/897/90 Date 29-6-90
de. c. R. Vimala
 29/6/90
 FOR MEMBER SECRETARY
 MADRAS METROPOLITAN
 DEVELOPMENT AUTHORITY
 MADRAS - 600 008.




ALL DIMENSIONS ARE IN
 FEET & METERS
 SCALE 1:100

D DOOR	33'x7'6"	COVERAGE: 19%
D1 "	3'0'x6'6"	E.S.I 0-19
D2 "	26'x6'0"	
W WINDOW	5'0'x4'0"	PROPOSED —
W1 "	4'0'x4'0"	BOUNDARY —
W2 "	3'0'x4'0"	EXISTING —
V VENTILATOR	3'0'x2'0"	ROADS —


SITE AREA : 2443 SQFT (OR) 227M²
 PLINTH AREA : 474 SQFT (OR) 44M²
 CARPET AREA : 368 SQFT (OR) 35M²

- 1 P.C.C 1:5:10-40mm HBG metal for foundation & flooring
- 2 RCC 1:2:4-20mm HBG metal for roof lintel, plinth beam, column, sunshade.
- 3 Brick work cm 1:6 country bricks.
- 4 Wall plaster cm 1:5-12mm thick.
- 5 Floor ceiling finish cm 1:3-12mm thick.
- 6 Weather proof over roof.

DESIGNED BY
B.S. BUILDERS & SUMATHI XEROX
 30 N.M. ROAD AVADI
 PHONE 680361 P.P
 (OPP TO I.O.B)
 MADRAS-54

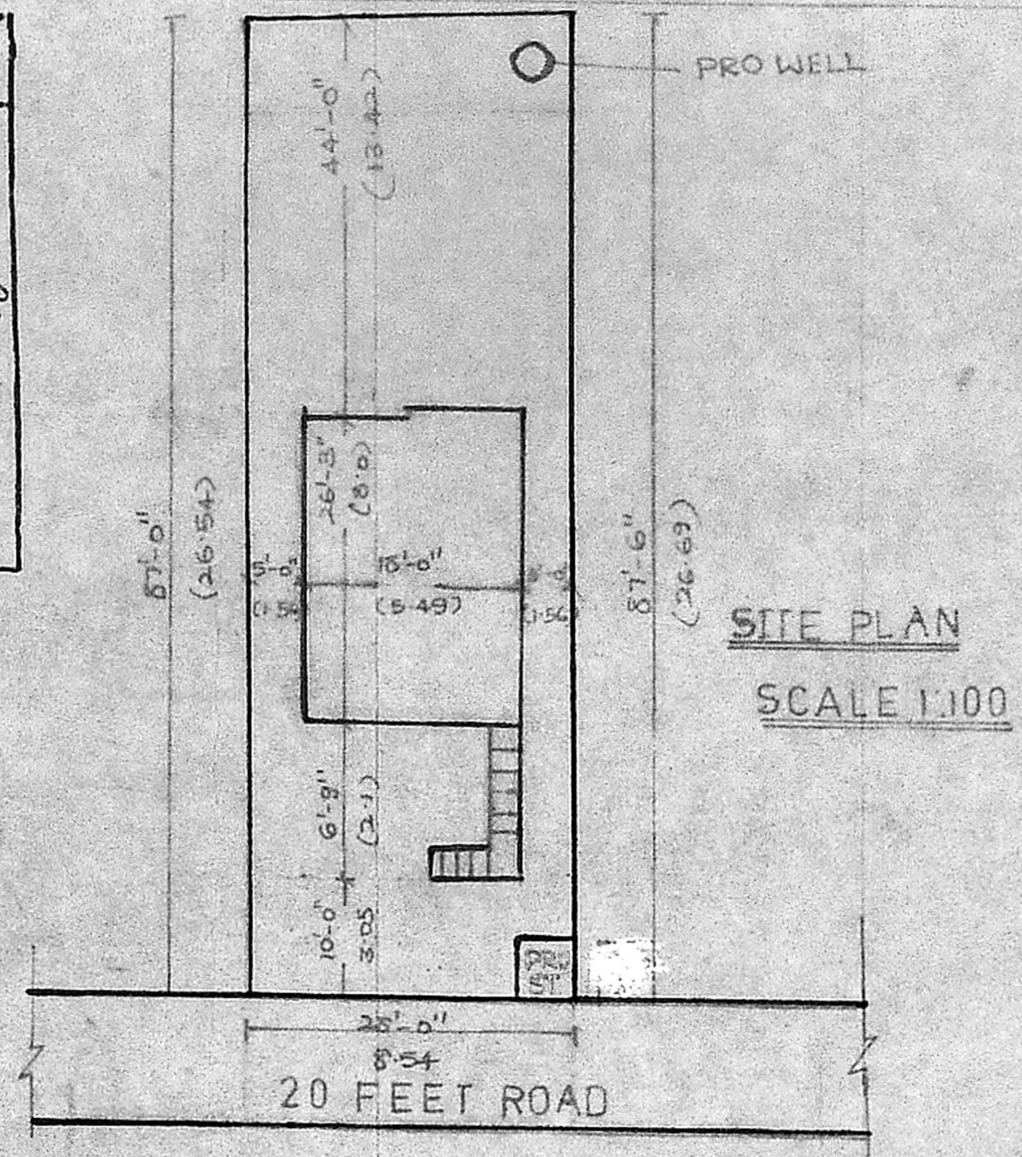


SITE PLAN
 SCALE 1:100

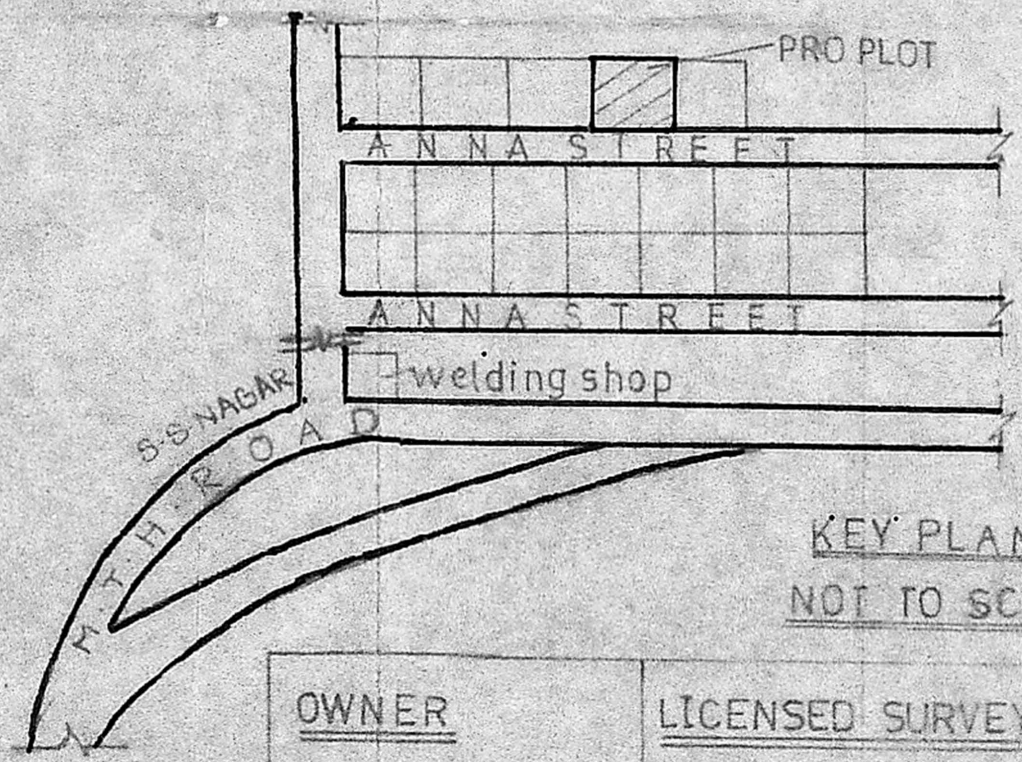


KEY PLAN
 NOT TO SCALE

OWNER
R. S. Rajarathinam
 LICENSED SURVEYOR
Balakrishna Murthy D.E.S. (R. 97)
 LICENSED SURVEYOR
 AVADI & AMBATTUR TOWNSHIPS
 30, N. M. ROAD (Opp. to I.O.B)
 AVADI MADRAS-54.

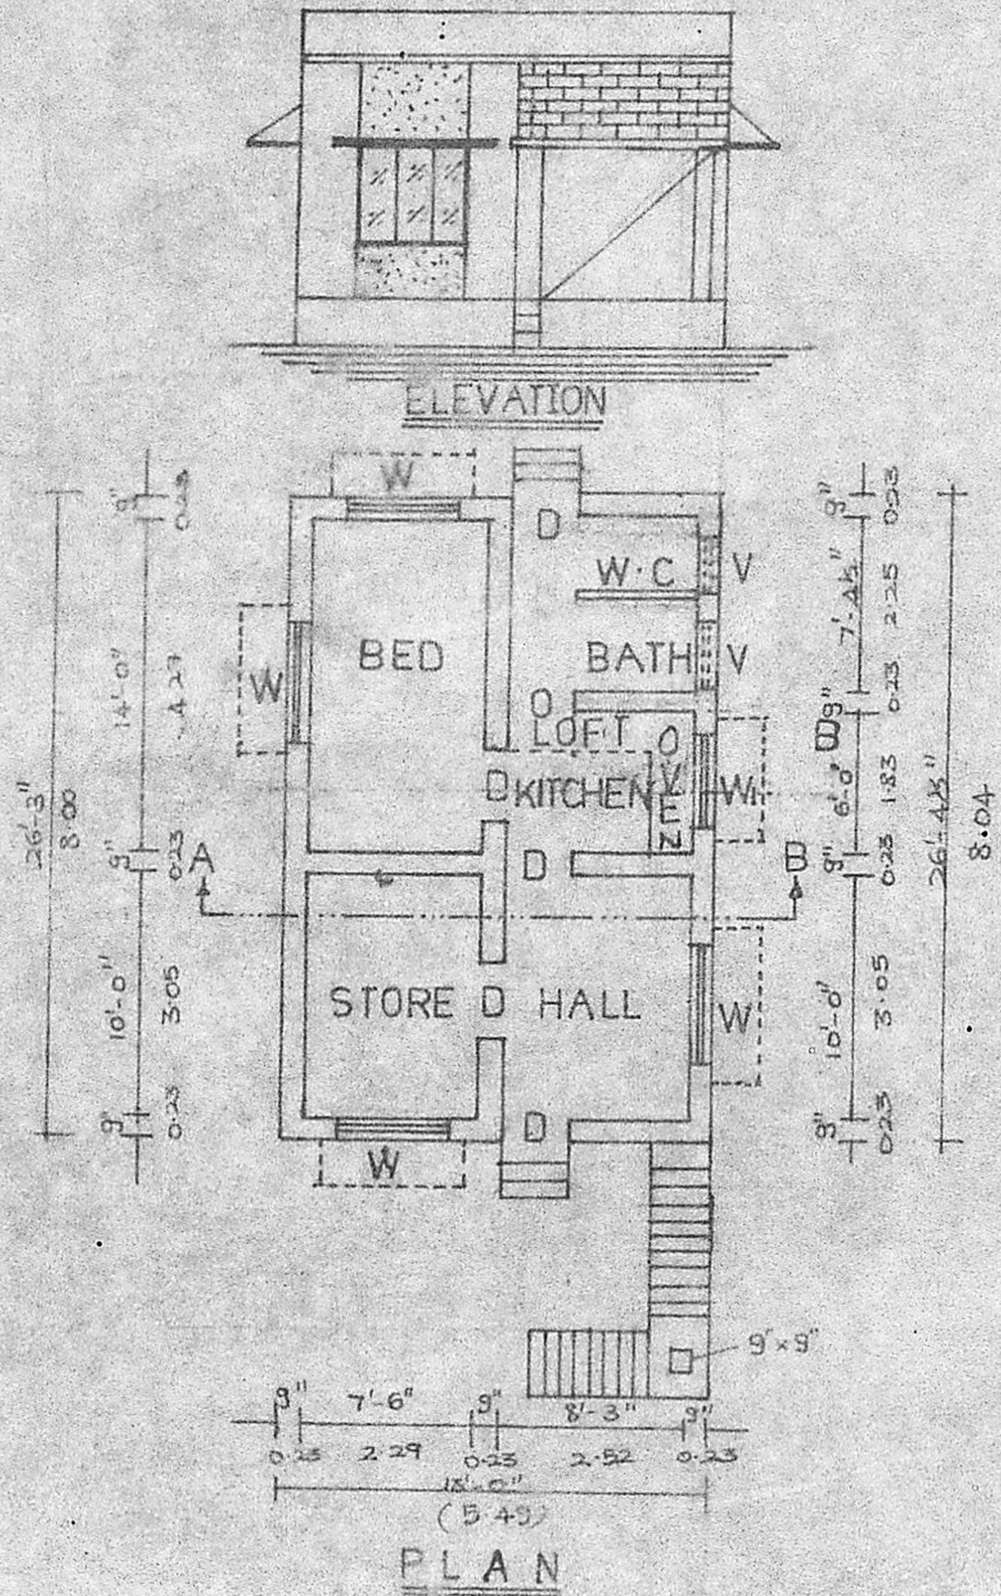


ELEVATION


PLAN

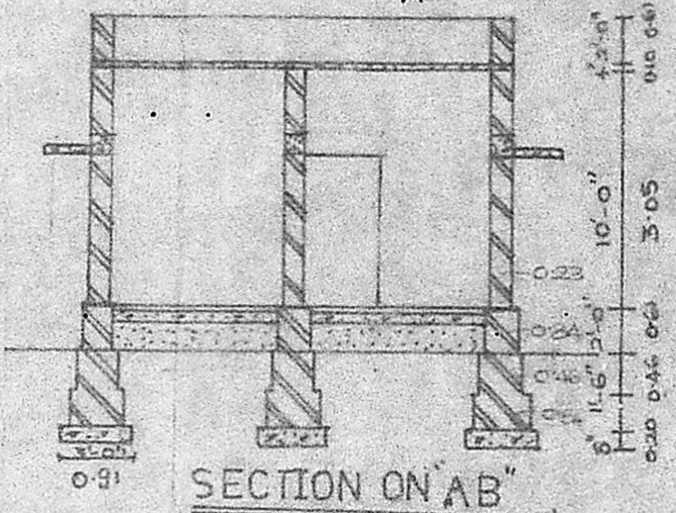


SECTION ON AB

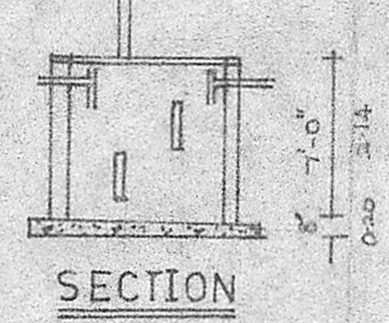

SECTION

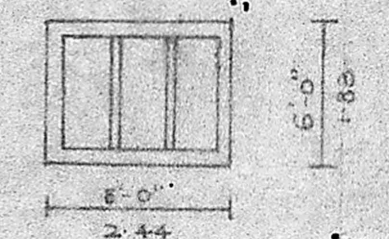

PLAN SEPTIC TANK

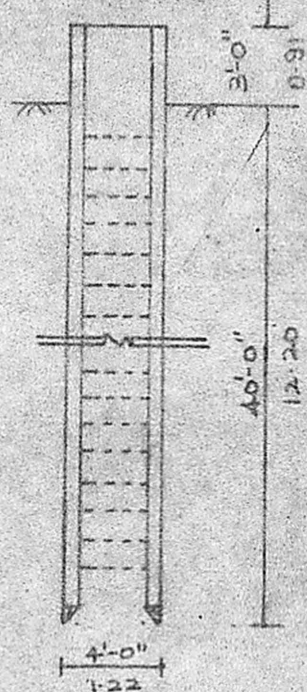

SECTION WELL