

MDA B/22 No. 40  
**SCHEDULE OF JOINERY**

CODE	SIZE	DESCRIPTION
D1	1.00 X 2.18	TEAK WOOD FRAMED FLUSH DOOR
D2	0.91 X 2.18	COUNTRY WOOD FRAMED GLASS DOOR
D3	0.75 X 2.18	DO
W2	1.77 X 1.93	STEEL GLAZED WINDOW
W4	1.77 X 0.87	STEEL GLAZED WINDOW
W7	1.17 X 1.37	STEEL GLAZED WINDOW
W9	0.975 X 1.37	DO
V1	0.91 X 0.61	STEEL GLAZED VENTILATOR
V2	0.61 X 0.91	STEEL GLAZED VENTILATOR
J	2.13 X 2.13	R.C.C JALLY

**SPECIFICATION**

SL.NO.	DESCRIPTION
1.	P.C.C 1:4:8 IN FOUNDATION
2.	SAND FILLING IN FOUNDATION
3.	BRICK WORK IN C.M 1:5
4.	R.C.C WORK FOR SLABS, LINTELS & BEAMS Etc..
5.	PLASTERING IN C.M 1:6 EXTERNAL & 1:4 INTERNAL
6.	MOSAIC TILED FLOORING.
7.	WEATHERING COURSE OF BRICK JELLY TIME CONCRETE.

**AREA STATEMENT**

PLOT AREA	755.11 M <sup>2</sup>
BUILT-UP AREA	1130.07 M <sup>2</sup>

1740 95 B	27.3.90	--	1:100	SCHEME	PRATHAP	CHK BY
DRG NO.	DATE	REV	SCALE	FILE	DRN. BY	CKD BY

**COLOUR INDEX**


PROPOSED CONSTRUCTION	
BOUNDARY OF SITE	
ROAD	

PROPOSED CONSTRUCTION OF  
 FLATS AT DOOR NO 40,41  
 BRINDAVAN STREET EXTENSION  
 MADRAS 600 033 WEST MAMBALAM  
 T.S.No:15 BLOCK No:46  
 TALUK:MAMBALAM -- GUNDIRY  
 CORP.DIV.No: 115  
 CIRCLE - 7


**P. S. SURESH**  
 LICENSED SURVEYOR  
 No: 476 / 90 - 91

LICENSED SURVEYOR  
*S. Umala*  
 OWNER'S SIGNATURE


Design and Developer:  
**Alacrity Foundations (P) Ltd.**  
 No.1, Kamala bai street  
 T.Nagar, MADRAS-600 017.

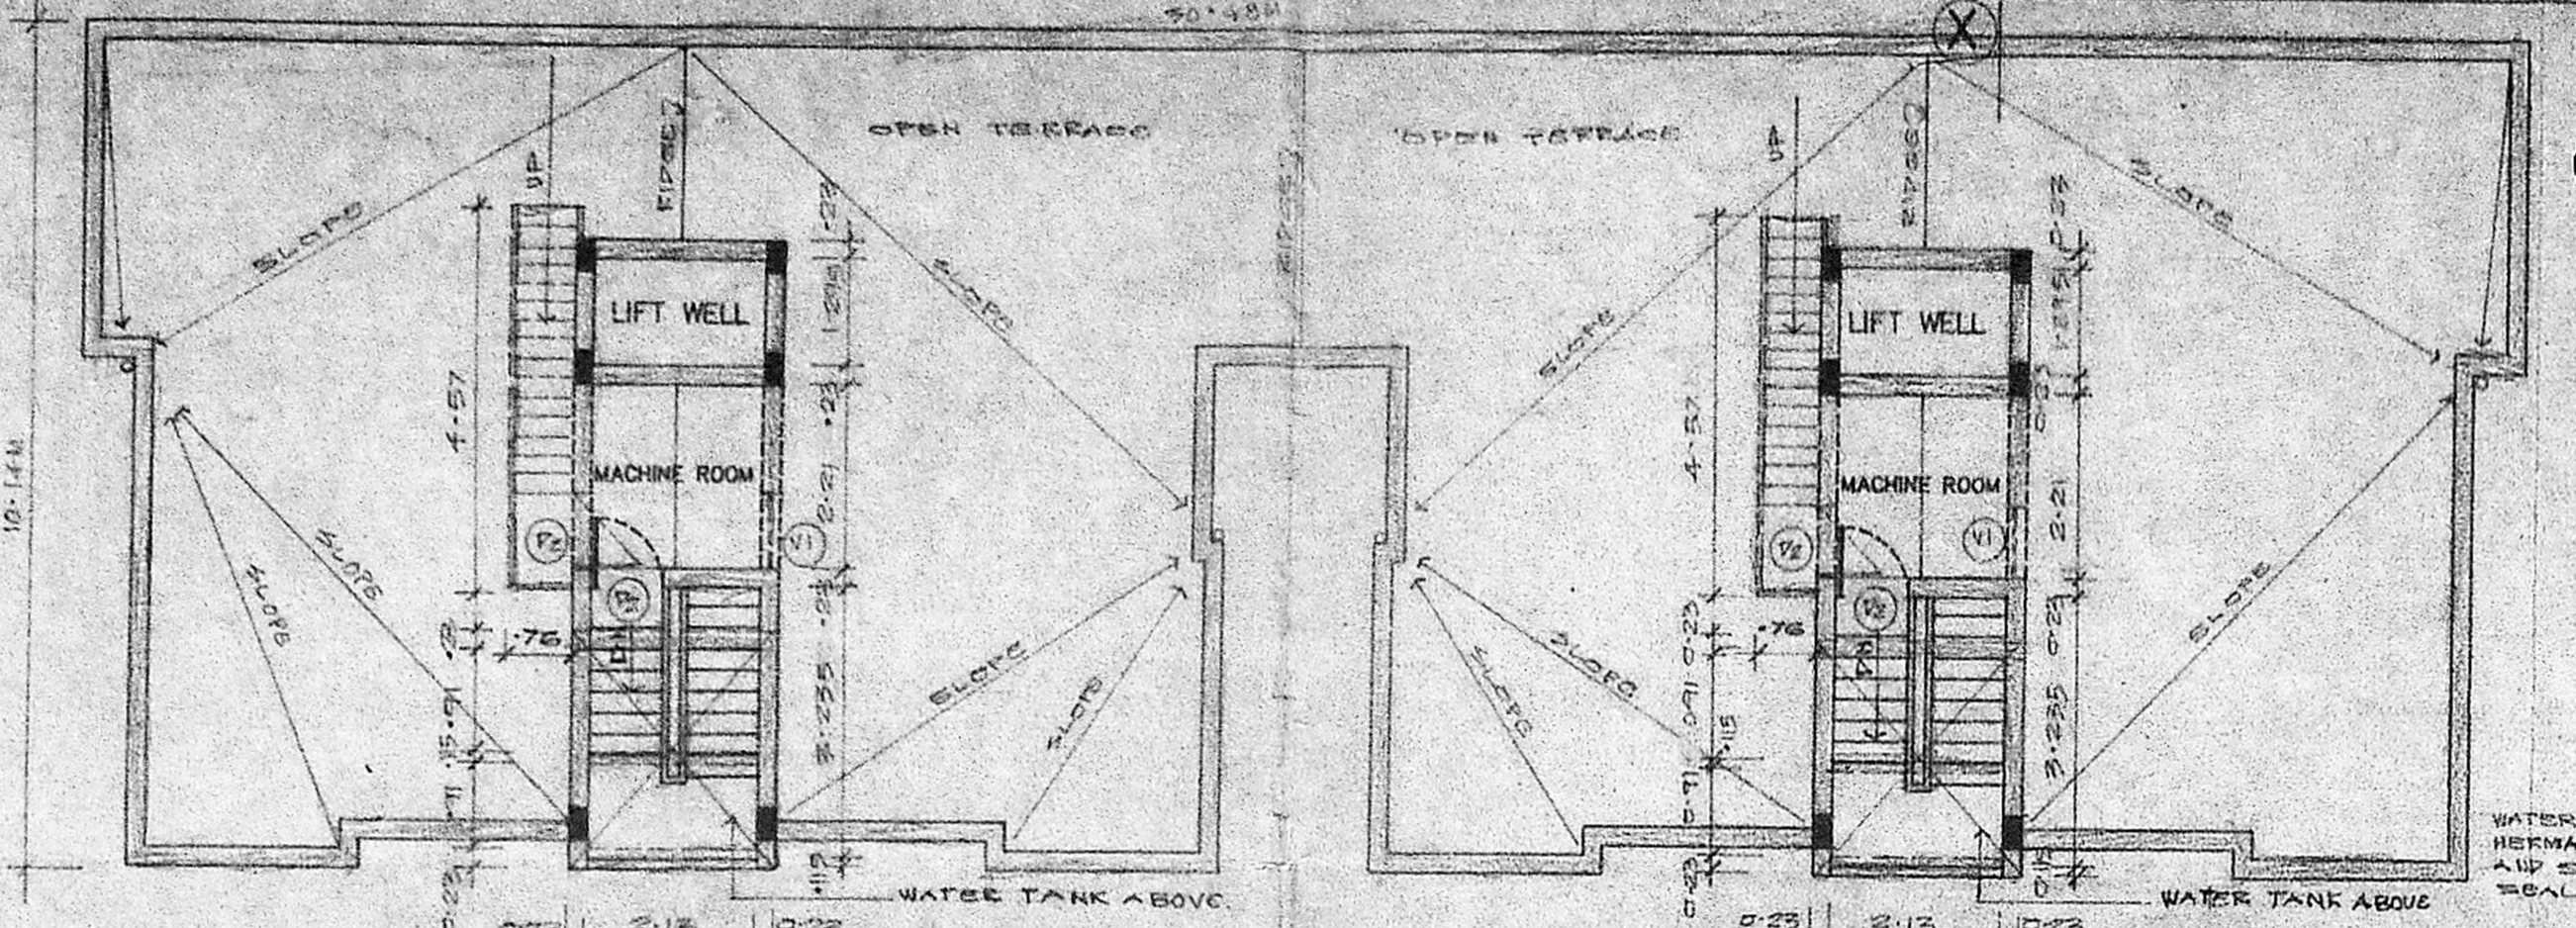

TERRACE FLOOR PLAN

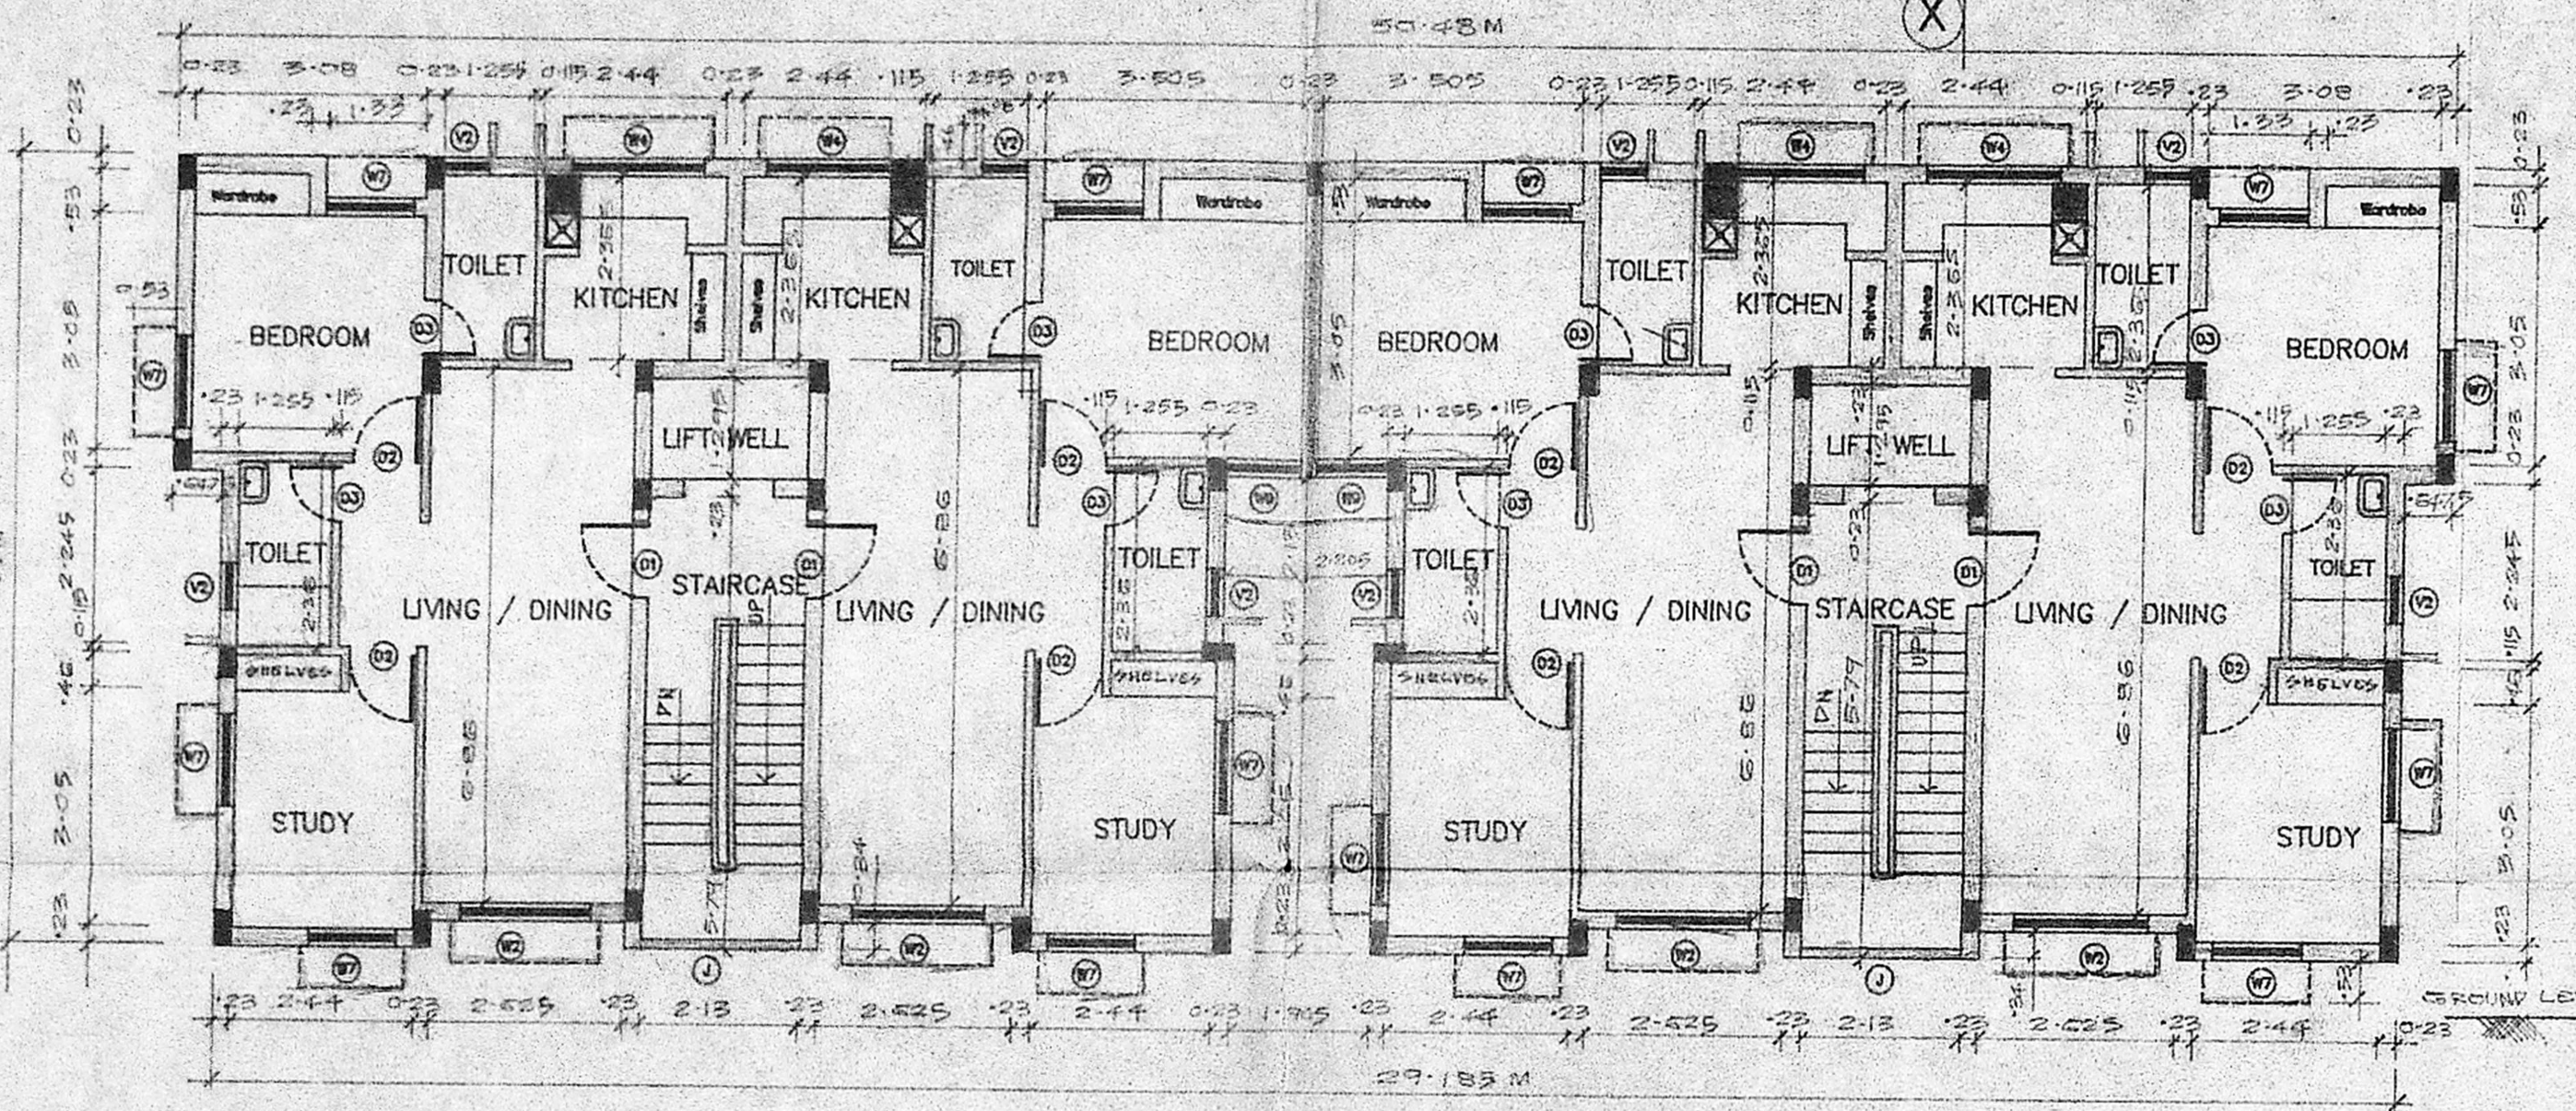


TYPICAL FLOOR PLAN (1ST, 2ND & 3RD FLOOR)

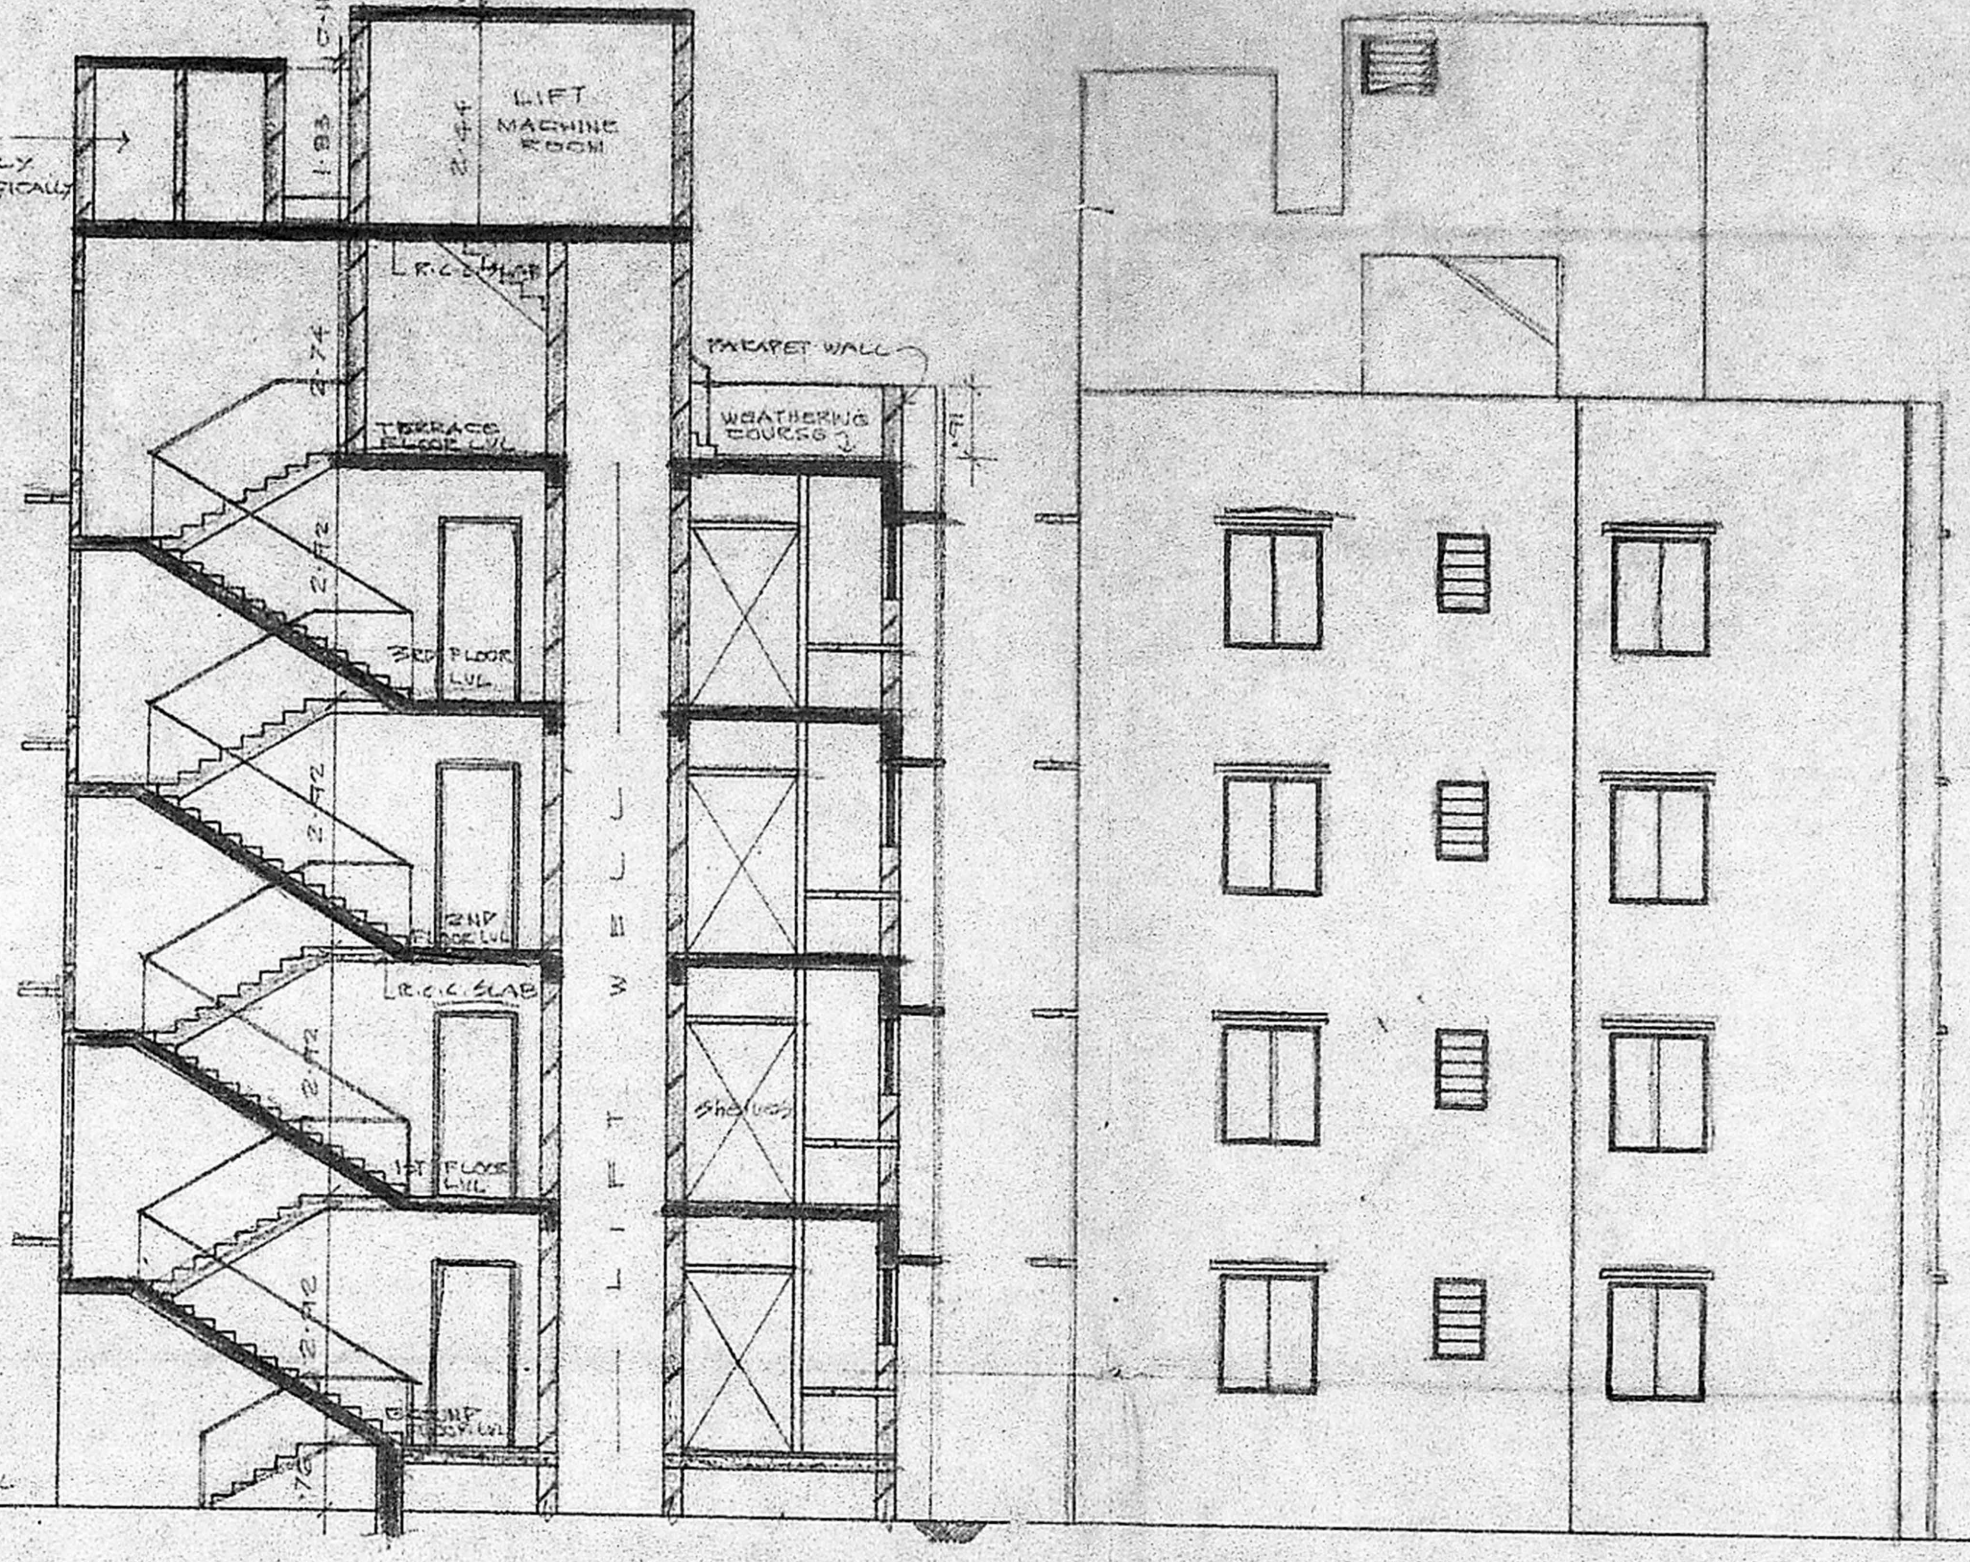


SECTION ON - XX

FRONT ELEVATION

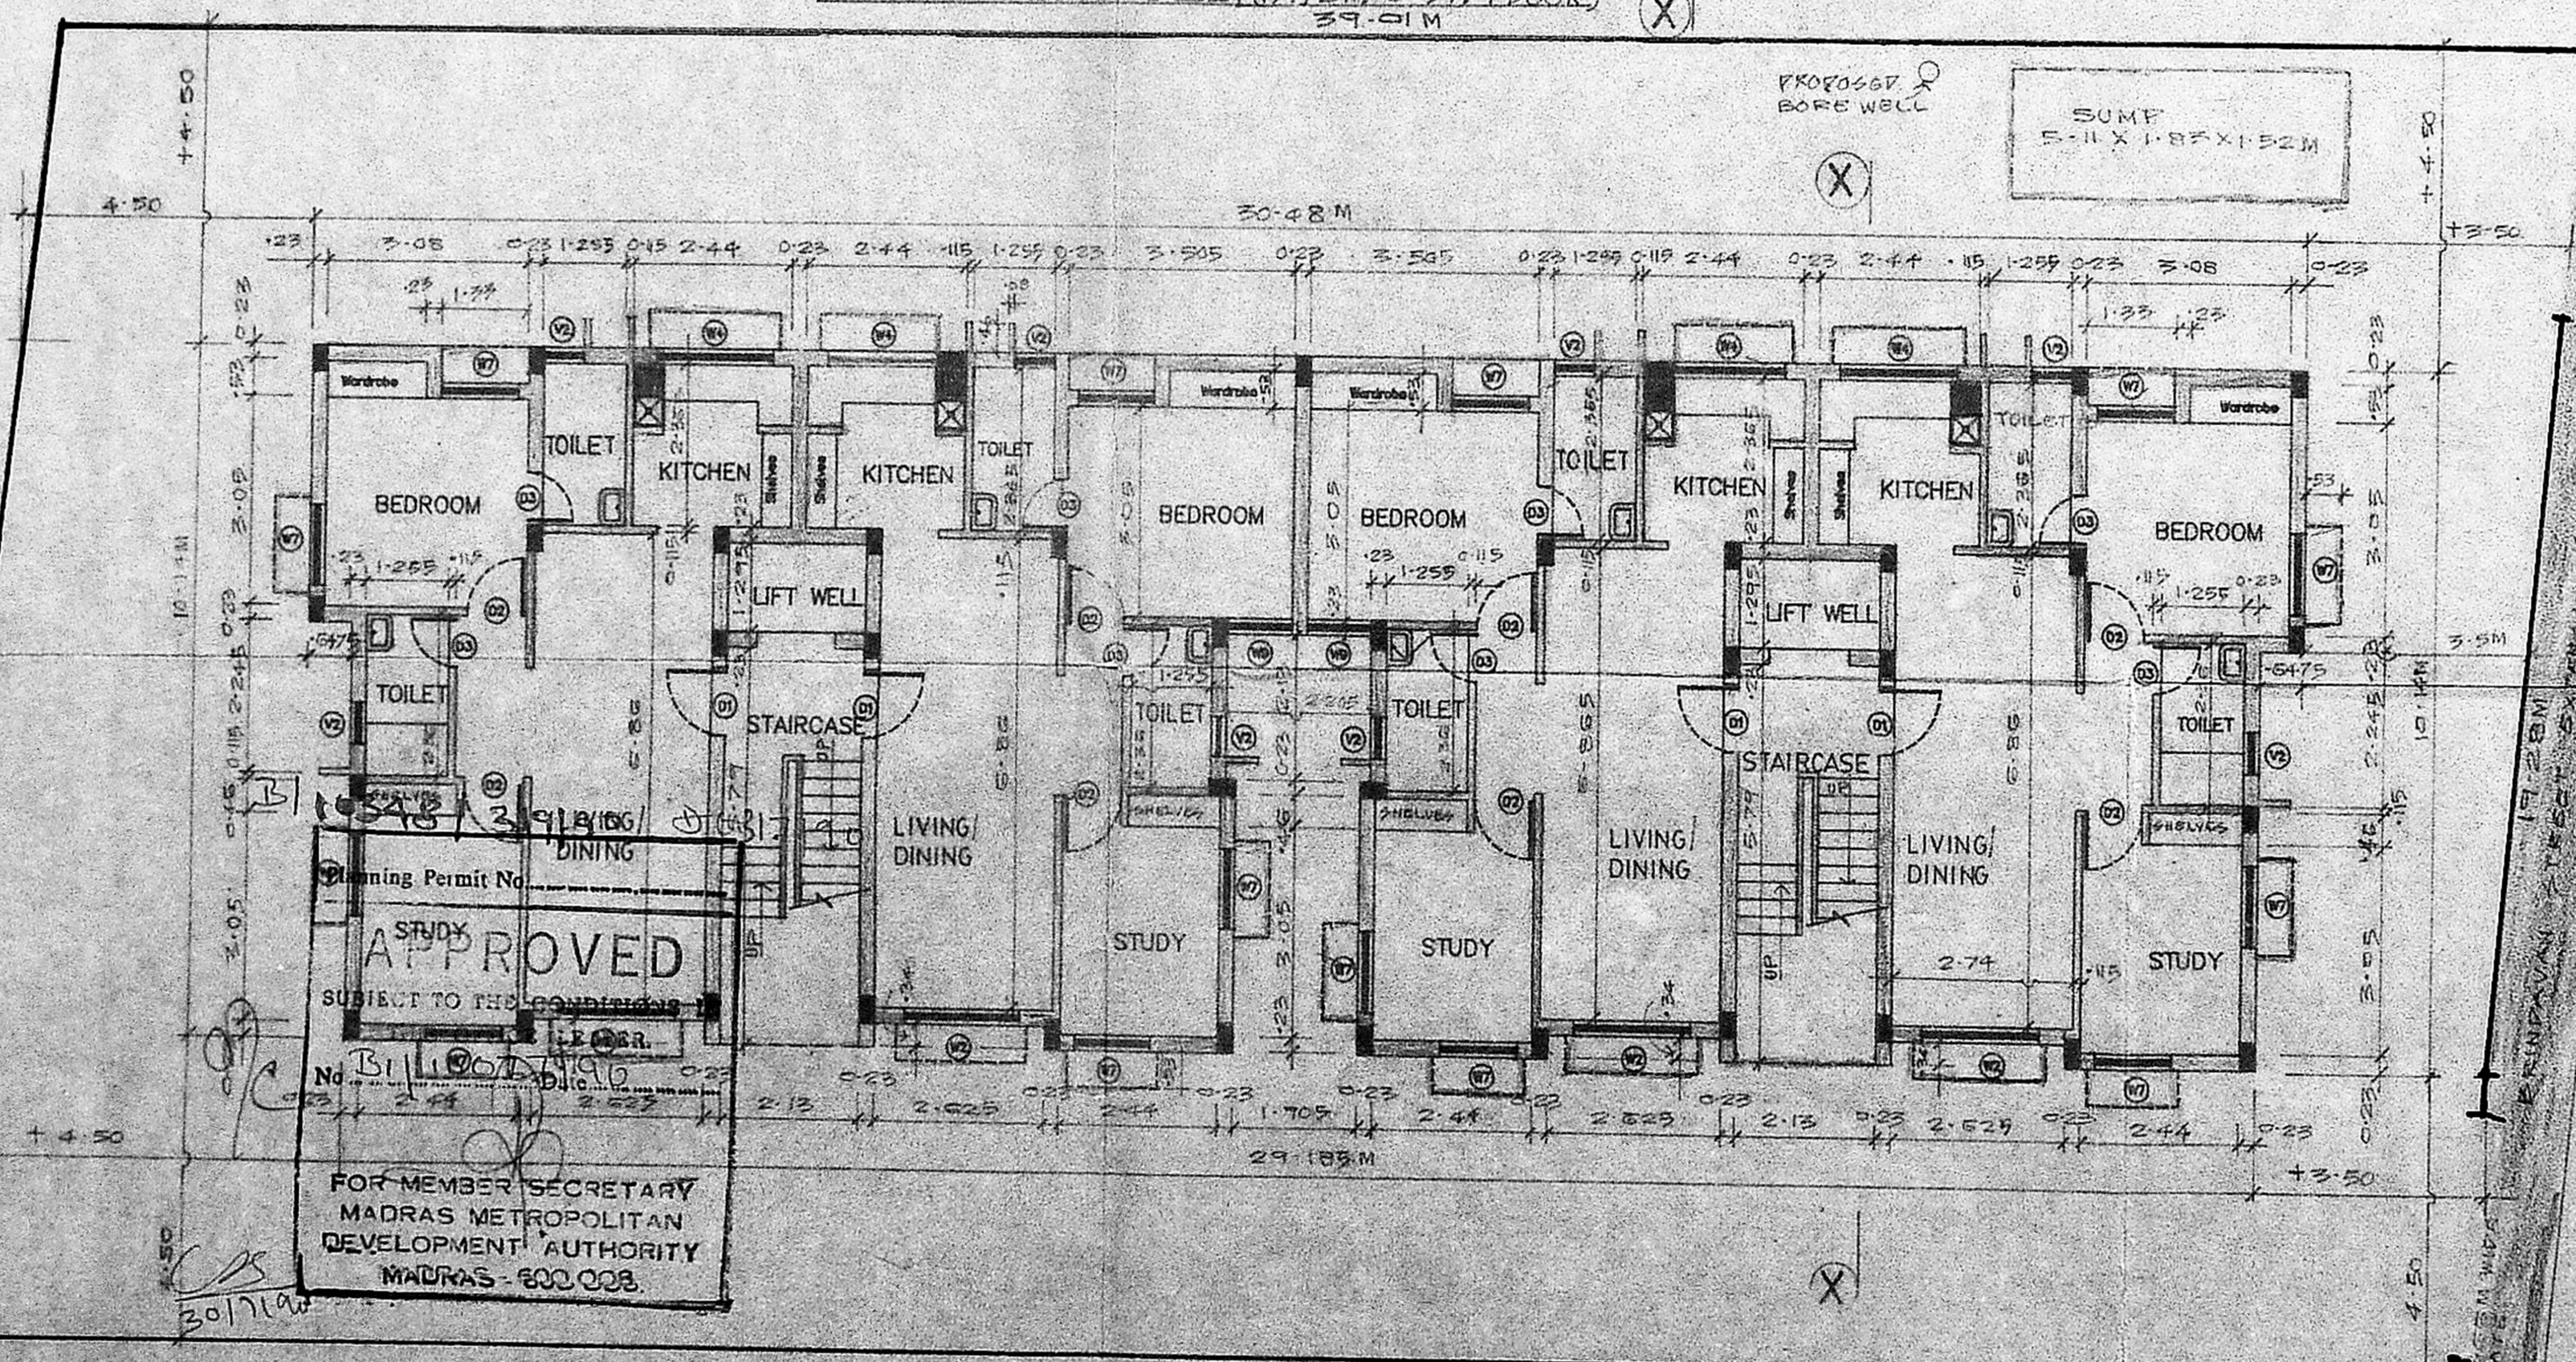

SITE CUM GROUND FLOOR PLAN

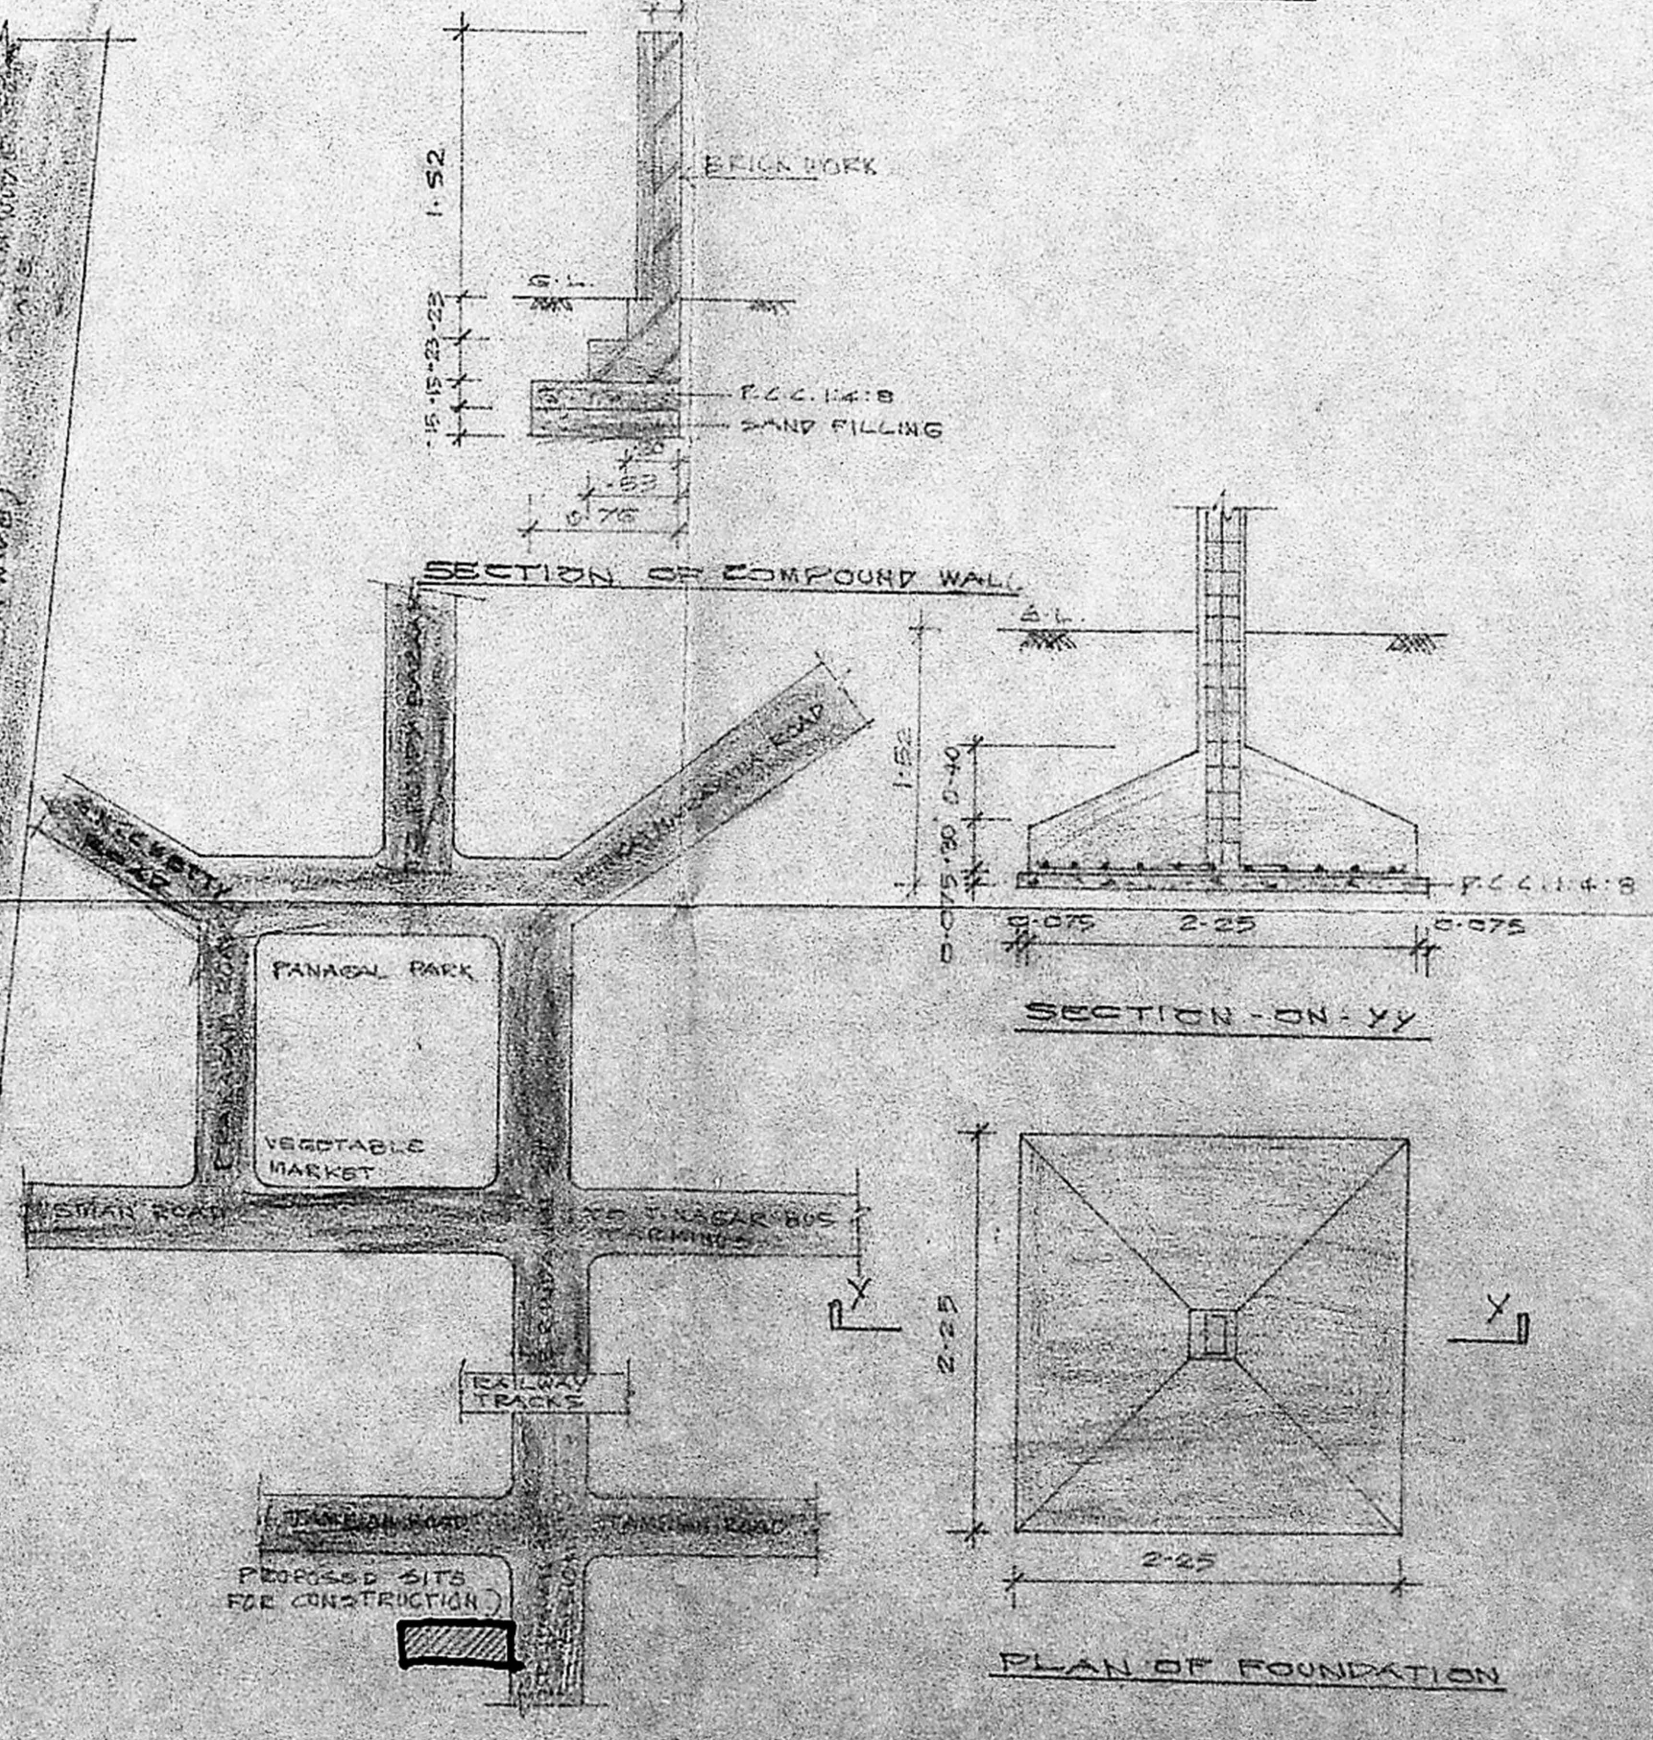

KEY PLAN (N.T.S.)

PLAN OF FOUNDATION