



FRONT ELEVATION

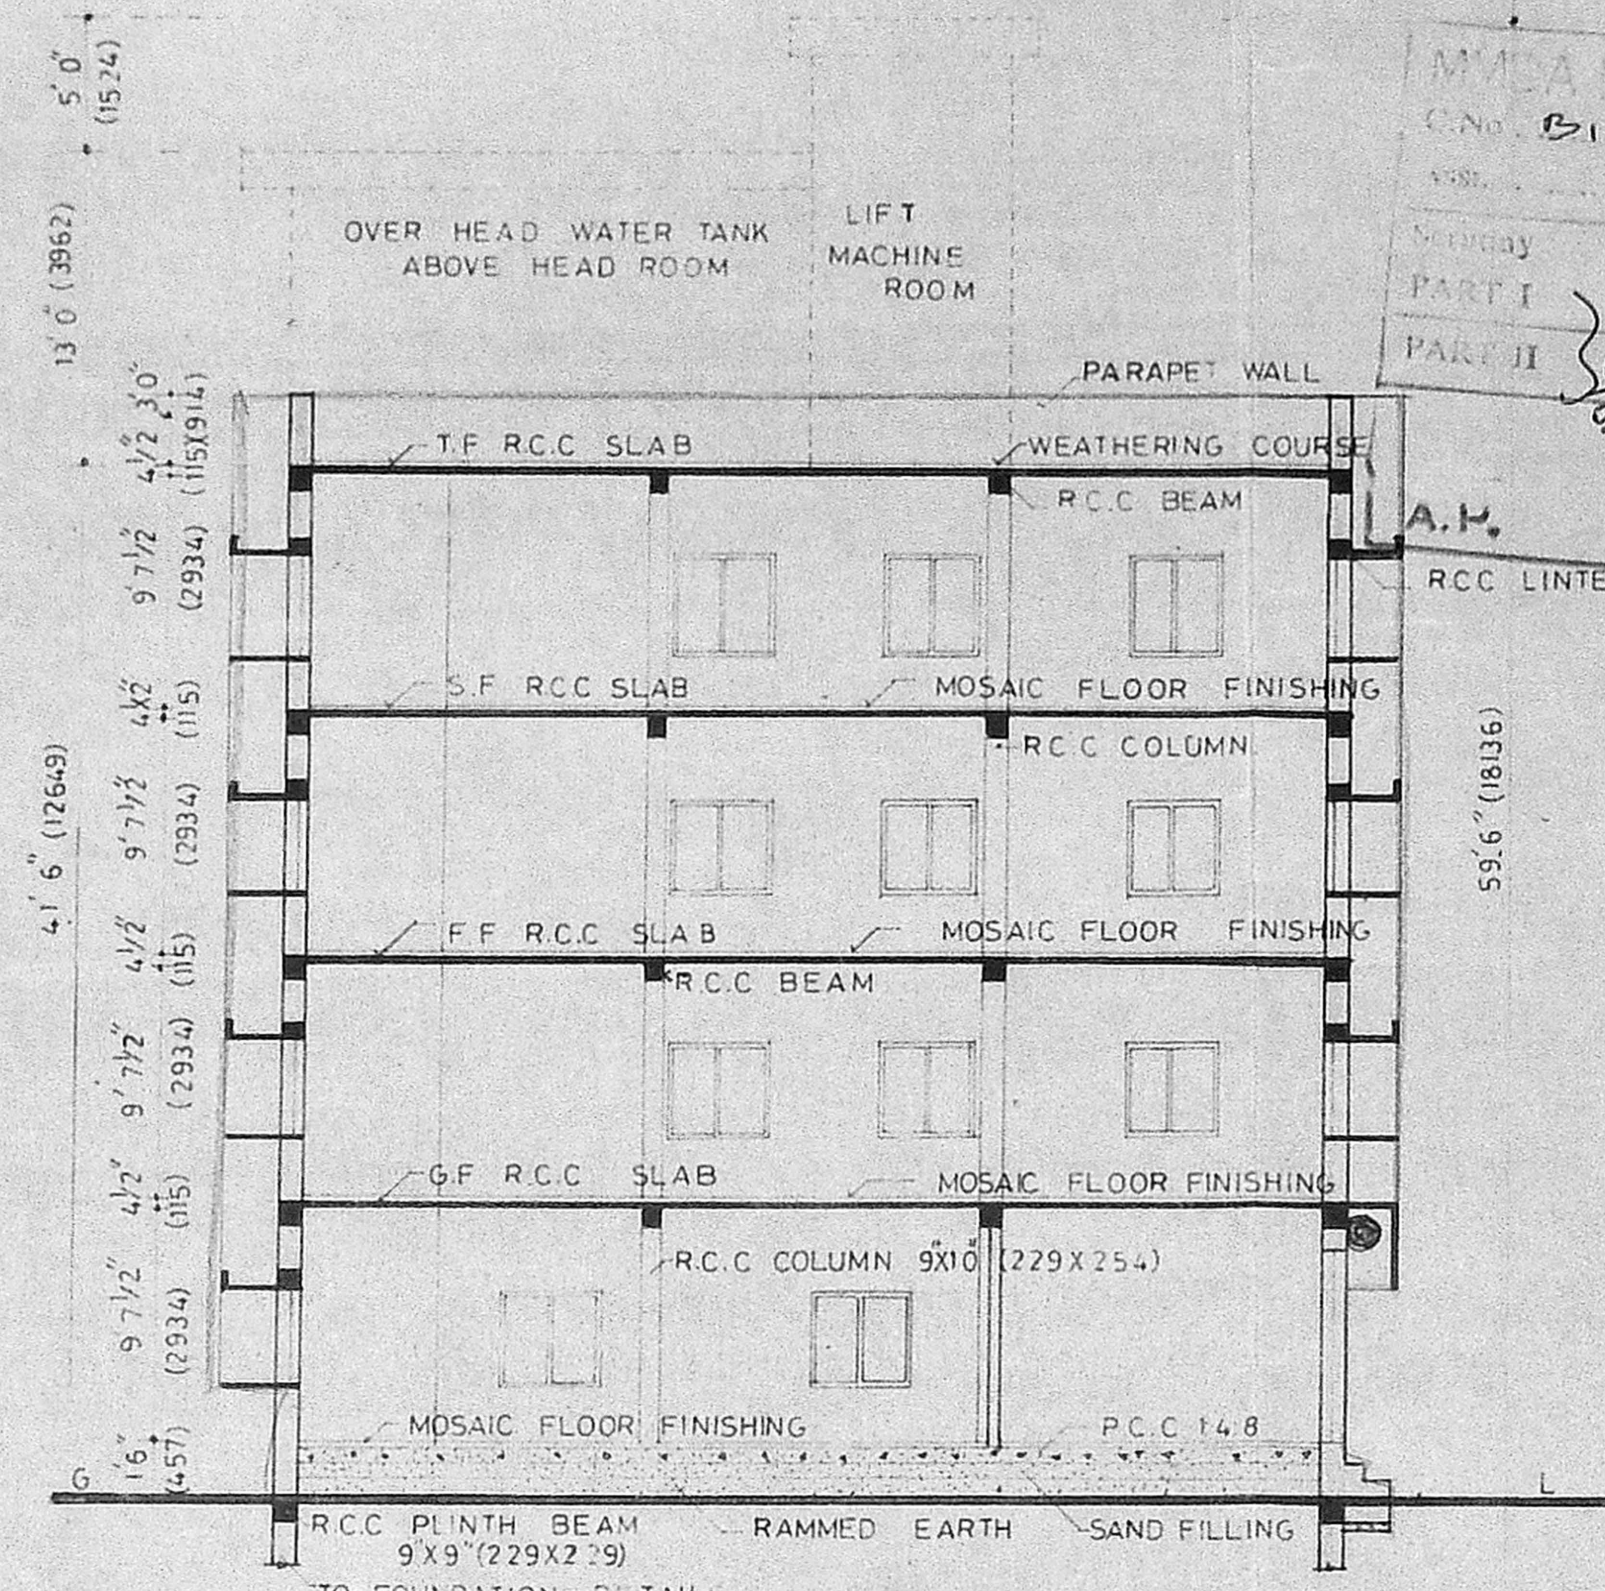

SECTION OF XY

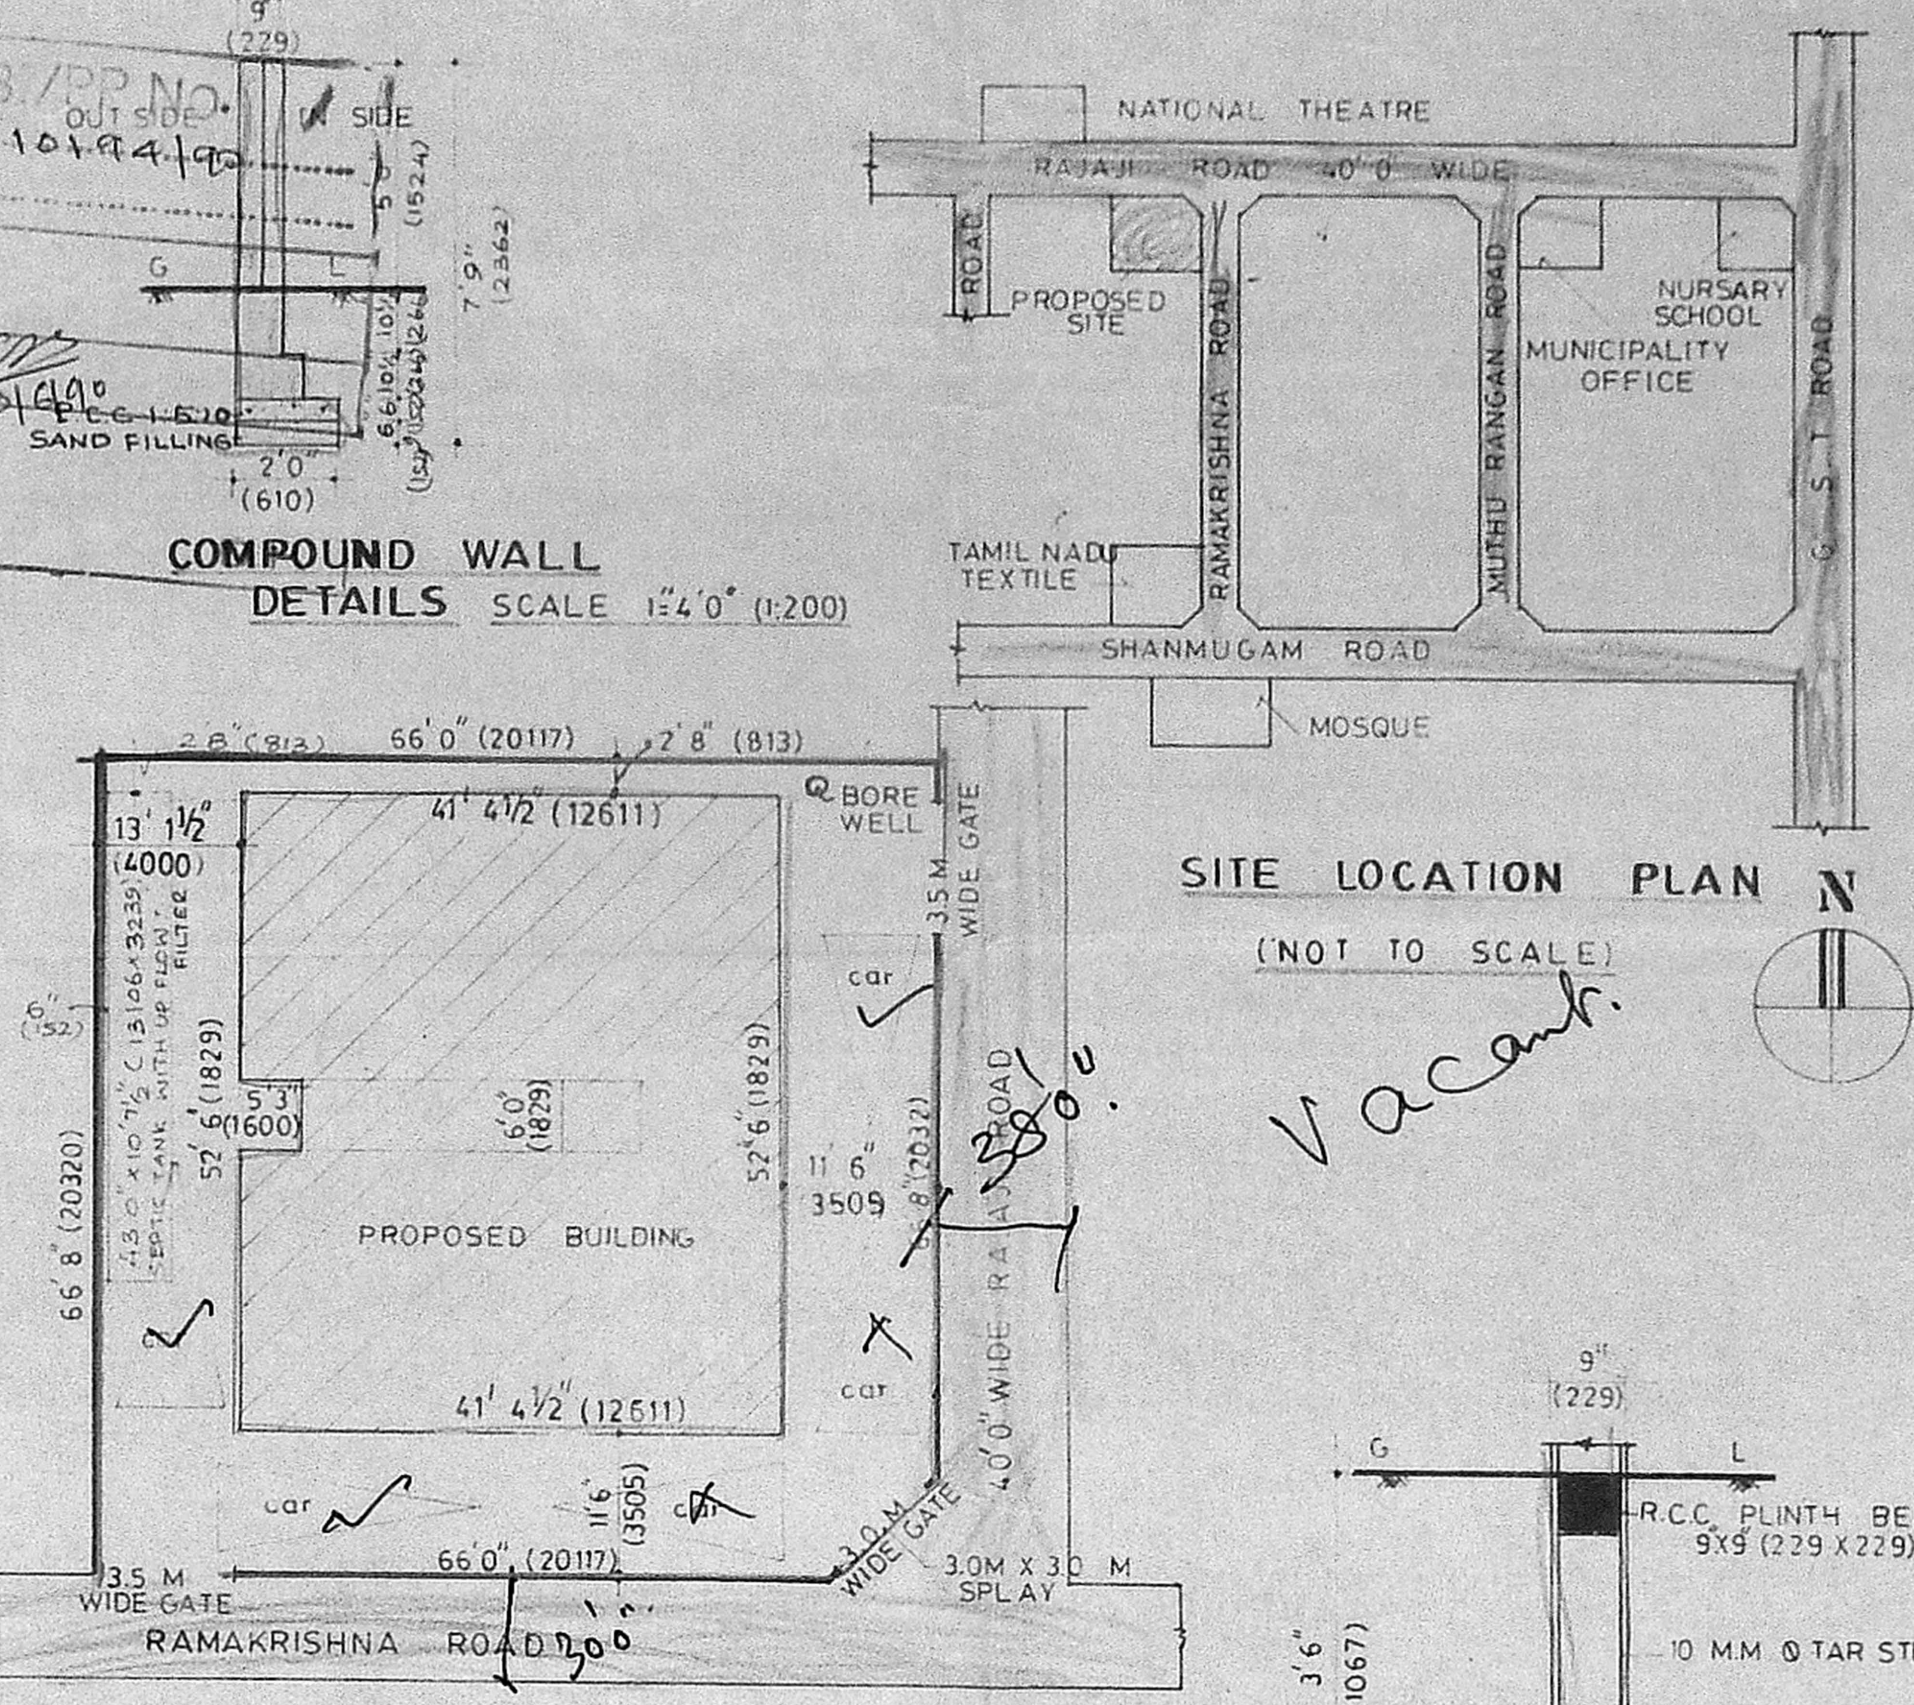


SITE PLAN SCALE 1:1600

SITE LOCATION PLAN N


(NOT TO SCALE)

Vacant.

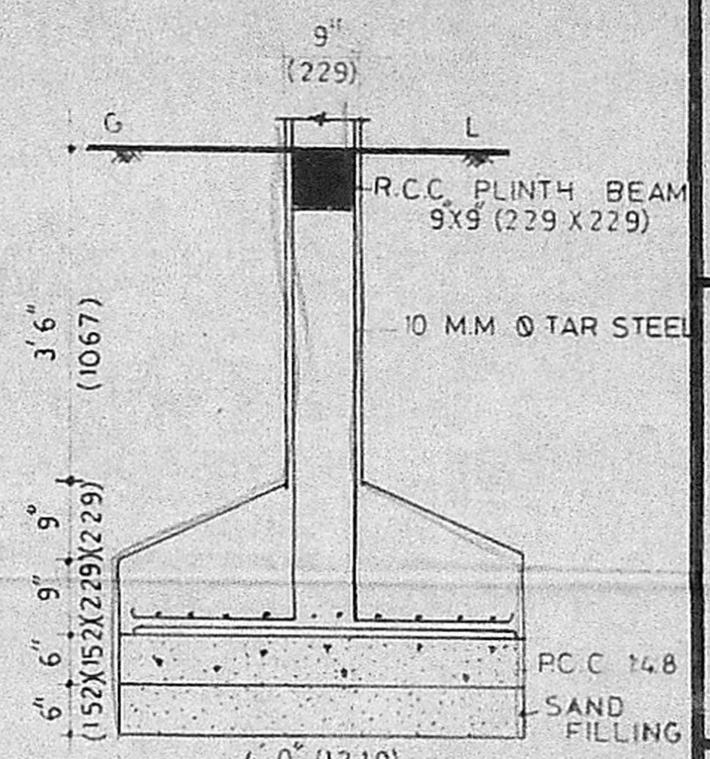


SECTION


FOUNDATION DETAILS SCALE 1:200

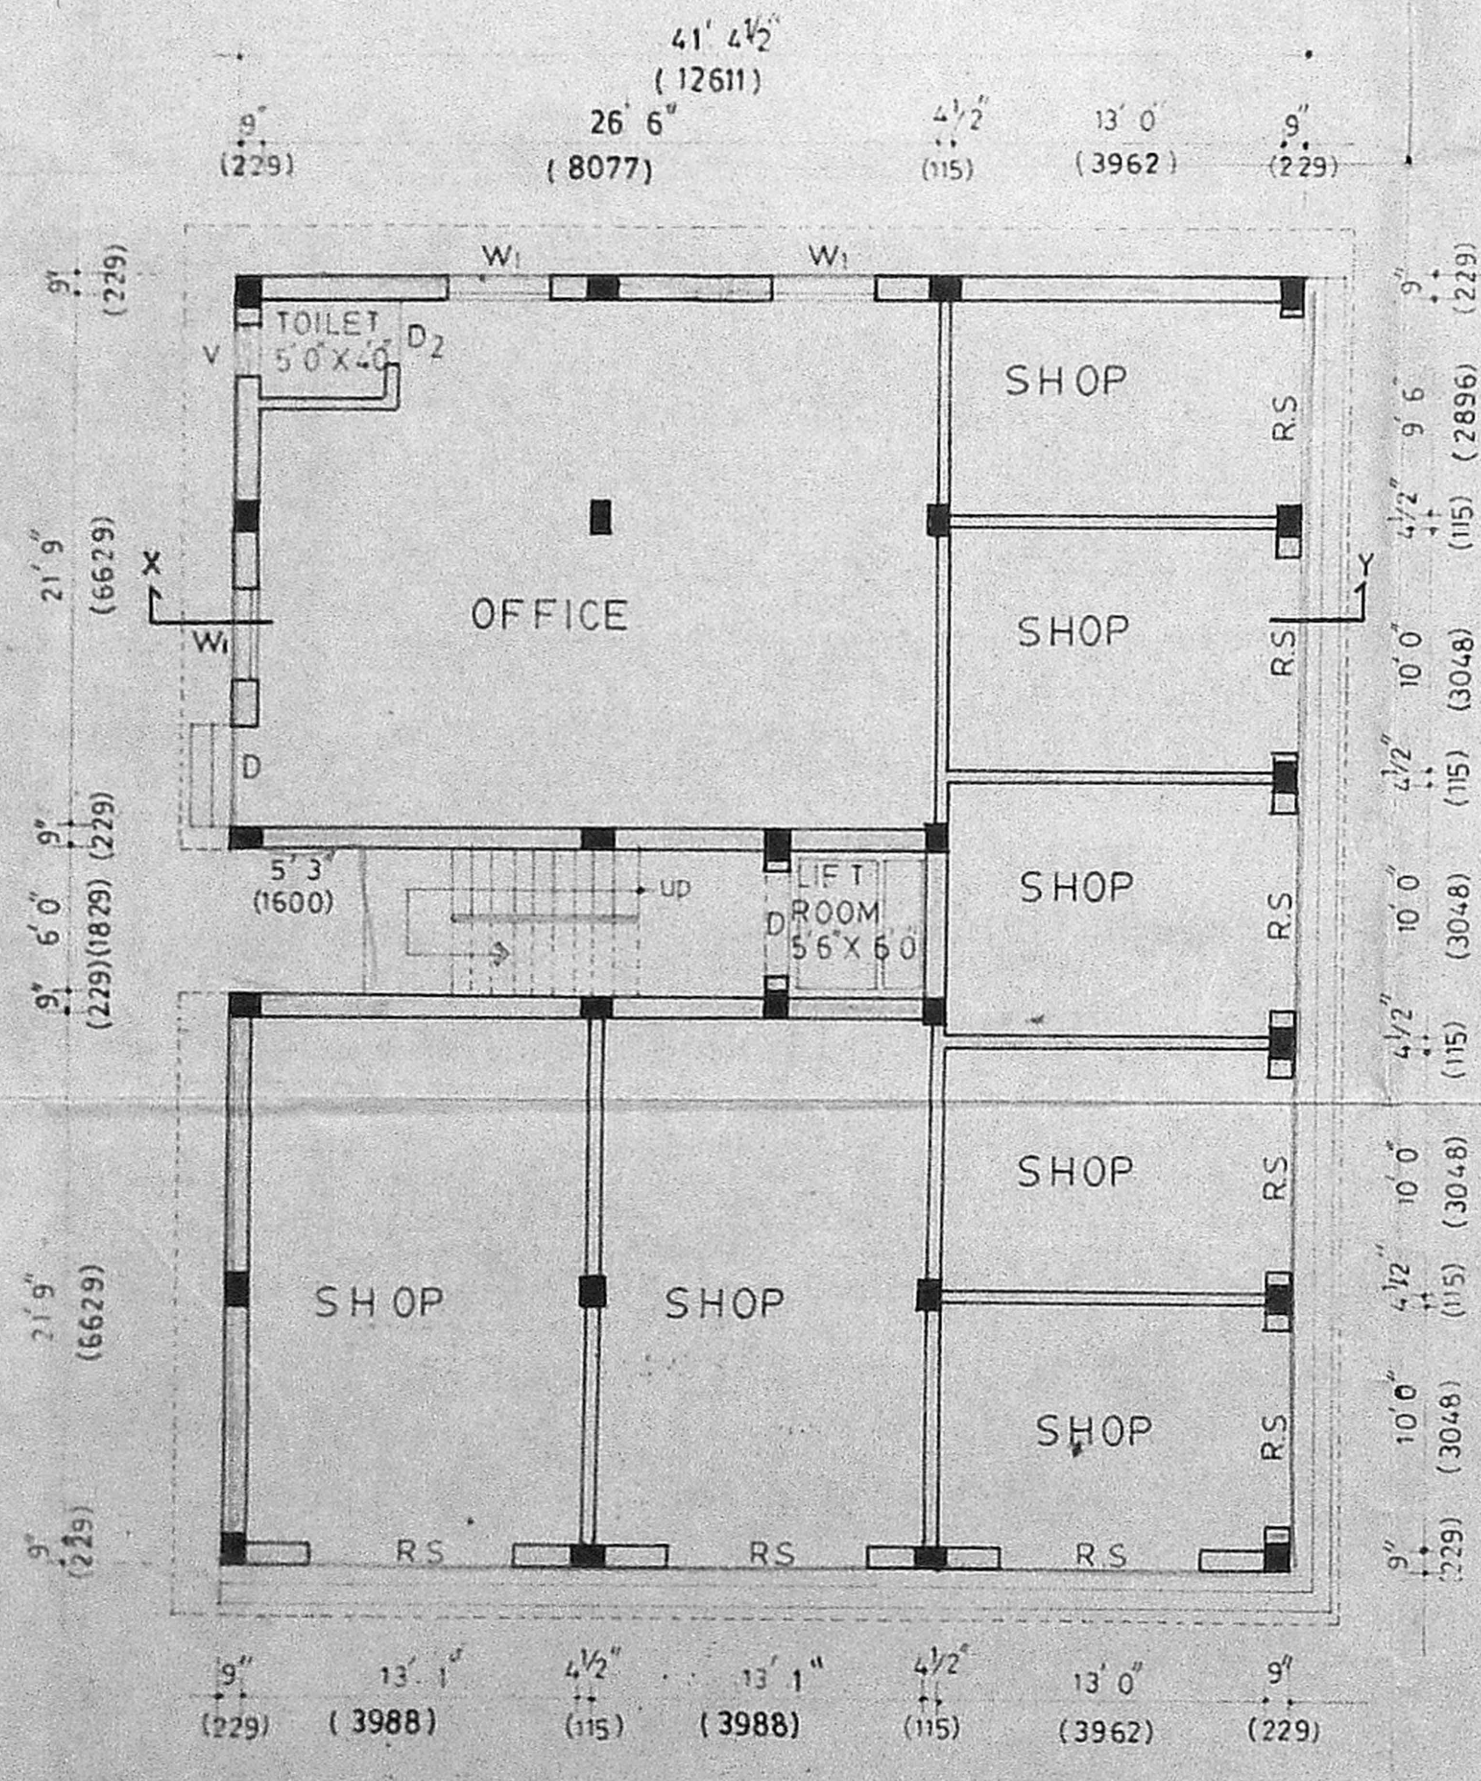

GROUND FLOOR PLAN

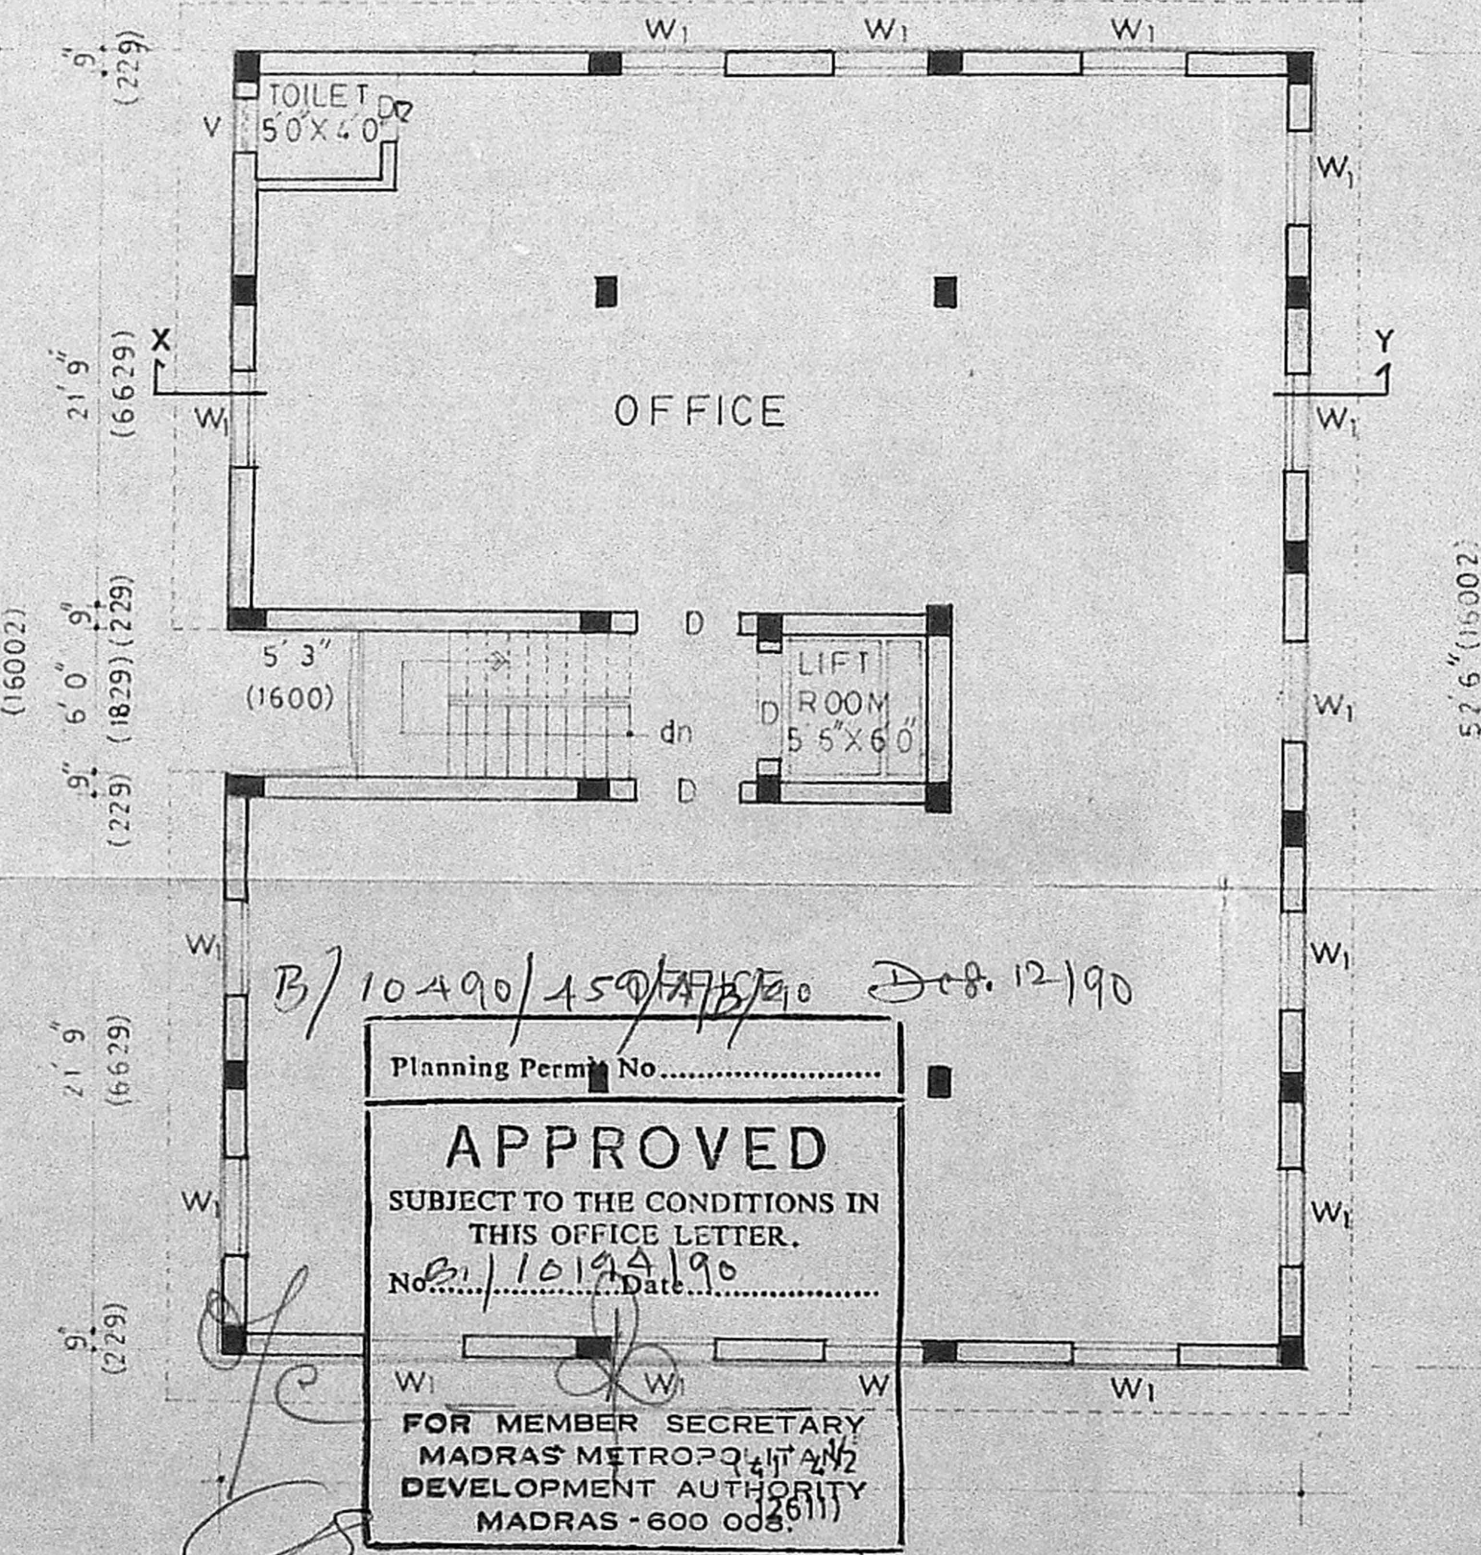

TYPICAL FLOOR PLAN (first, second & third)

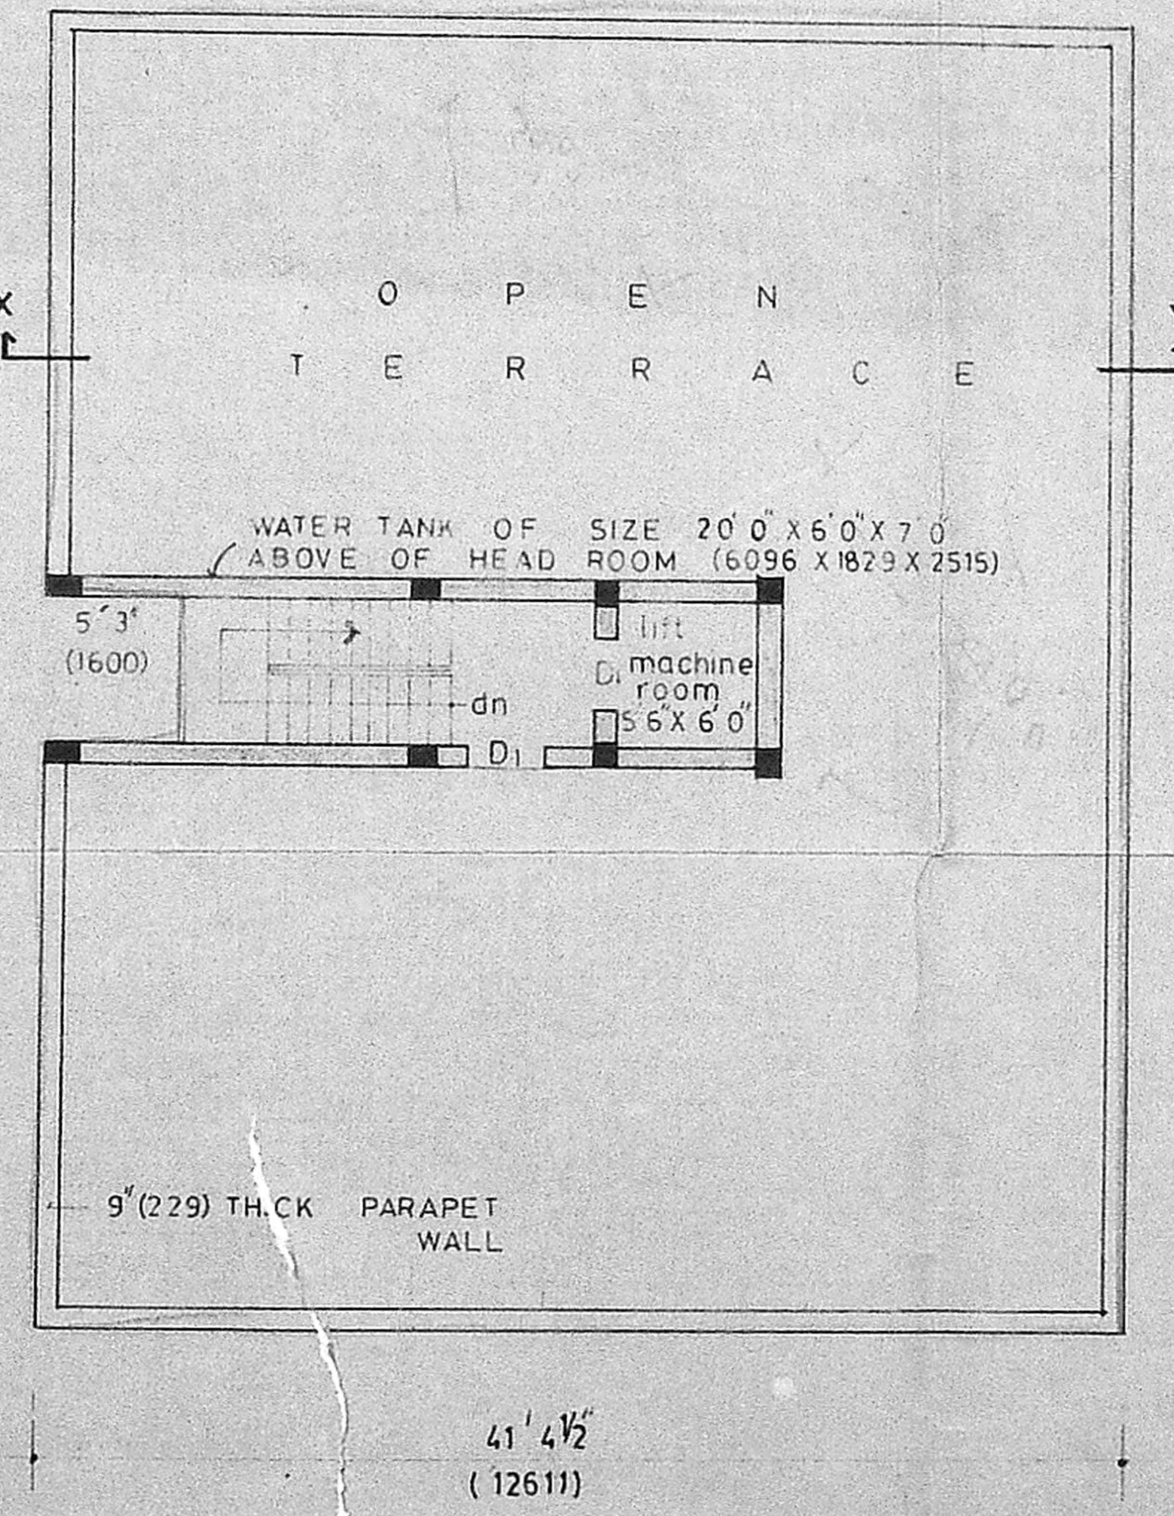

OPEN TERRACE PLAN

6/12/90
 Planning Permi No.....
APPROVED
 SUBJECT TO THE CONDITIONS IN THIS OFFICE LETTER.
 No. B/10490/150/7/1990 Date 12/12/90
 FOR MEMBER SECRETARY
 MADRAS METROPOLITAN
 DEVELOPMENT AUTHORITY
 MADRAS - 600 008

REFERENCE :-

PROPOSED	ROAD
BOUNDARY LINE	SEWAGE LINE

SCHEDULE OF JOINERY :-

RS. ROLLING SHUTTEER	8'0" X 8'0"	(2438 X 2438)
D PANNELLED DOOR	4'0" X 7'0"	(1219 X 2134)
D1 PANNELLED DOOR	3'0" X 7'0"	(914 X 2134)
D2 PANNELLED DOOR	2'6" X 6'6"	(762 X 1987)
W1 GLAZED WINDOW	4'0" X 4'0"	(1219 X 1219)
V LOUVERED VENTILATOR	2'0" X 2'0"	(610 X 610)

SPECIFICATION

FOUNDATION: R.C.C FOOTING (1:2:4) OVER 4" (100) THICK P.C (1:5:10) OVER 12" (305) THICK SAND FILLING

BASEMENT: BRICK WORK IN C.M (1:5) OVER 6" (152) R.C.C PLINTH BEAM (12.4)

SUPER STRUCTURE: BRICK WORK IN C.M (1:5) PLASTERED IN C.M (1:6) (1:2) T.K.

ROOF: IN R.C.C (1:2.4) 4/2" (155) T.K.

FLOORING: APPROVED MOSAIC TILED FLOOR FINISH OVER 4" (100) T.K. P.C.C (1:5:10) OVER 6" (152) T.K. SAND FILLING

WEATHERING COURSE: ONE COURSE PRESSED FLAT TILES SETS IN C.M (1:6) OVER 1" (25.4) (1:2Y2) LAID TO SLOPE

AREA OF STATEMENT :- 317

PLOT AREA	= 4400.0 SQ.FT.	(408.92 SQ.MT)
PRO.G.F. AREA	= 2140.0 SQ.FT.	(199.00 SQ.MT)
PRO.F.F. AREA	= 2140.0 SQ.FT.	(199.00 SQ.MT)
PRO.S.F. AREA	= 2140.0 SQ.FT.	(199.00 SQ.MT)
PRO.T.F. AREA	= 2140.0 SQ.FT.	(199.00 SQ.MT)
TOTAL BUILT UP AREA	= 8560.0 SQ.FT.	(796.00 SQ.MT)
ALLOWABLE F.S.I.	= 2	
PROPOSED F.S.I.	= 1.95	

PROJECT TITLE :-
 PROPOSED COMMERCIAL COMPLEX, AT PLOT NO.11 PERIYAR NAGAR, WEST TAMBARAM, SAIDAPET TALUK S.NO.319 OF V.NO.166, CHENGAI ANNA DISTRICT.

job no : 36	drg no : 3
scale : 1:80 (1:100)	date : 23.01.90.
drawn : S. Rajeswaran	checked : J. Jagan

ALL DIMENSIONS GIVEN IN BRACKETS ARE MM.


ARCHITECTS:
ABHINAV CREATORS
 75.A, JEEVAN NAGAR, ADAMBAKKAM, MADRAS. 88

P. TAPAN KUMAR A.I.I.A.
 LICENCED SURVEYOR:


PROMOTERS:
SATHYA FOUNDATIONS
 40A, SHANMUGAM ROAD, WEST TAMBARAM, MADRAS. 45.

APPLICANT:
 B. Rajeswaran

M.P. B. NO. 1
 C.No. B1/10194/90
 ASSI
 SCHEDULE
 PART I
 PART II

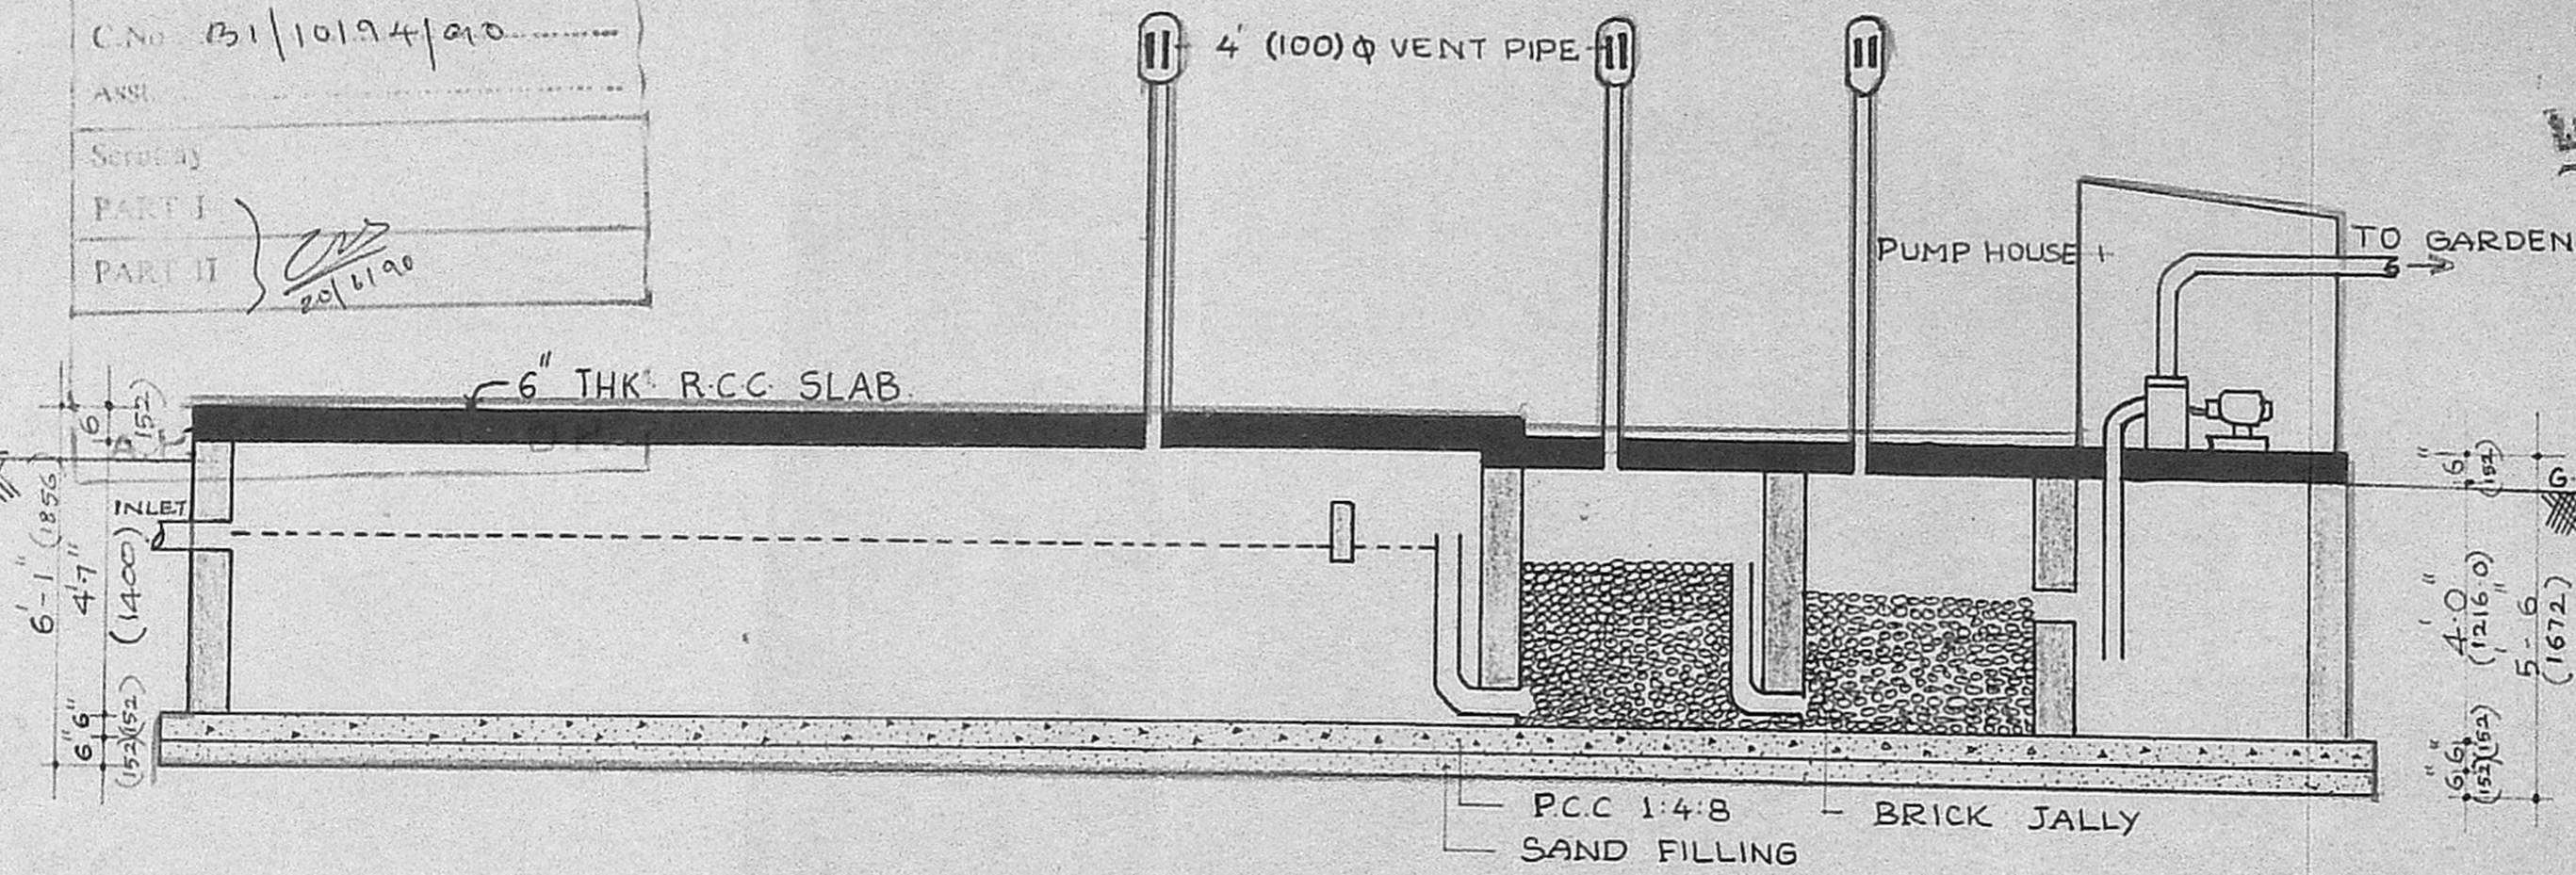

SECTION OF SEPTIC TANK

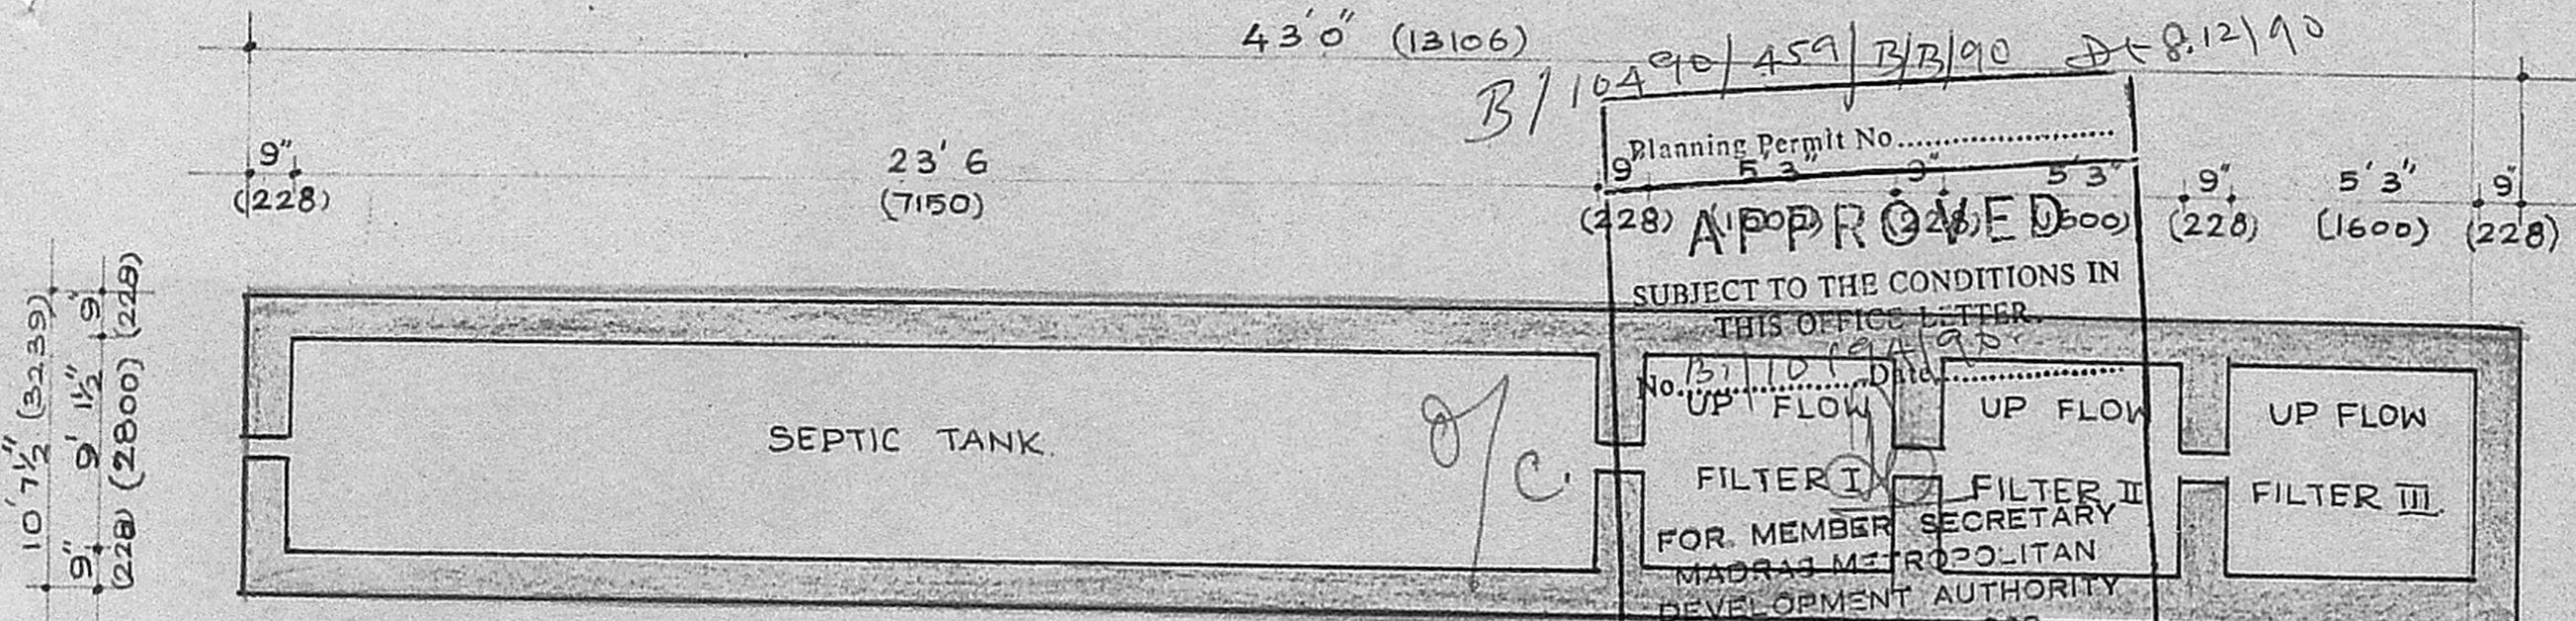

PLAN OF SEPTIC TANK

Planning Permit No. B1/10490/459/B/B/90 Dt 8.12.90
APPROVED
 SUBJECT TO THE CONDITIONS IN THIS OFFICE LETTER.
 No. B1/10490/459/B/B/90
 UP FLOW
 FILTER I
 FILTER II
 FILTER III
 FOR MEMBER SECRETARY
 MADRAS METROPOLITAN
 DEVELOPMENT AUTHORITY
 MADRAS - 600 008.

REFERENCE:
 PROPOSED

SPECIFICATION:
 1. ALL BRICK WALLS ARE IN FIRST CLASS BRICKS WITH C.M (1:5)
 2. ALL R.C.C SLAB ARE IN (1:2:4)
 3. P.C.C ARE IN (1:4:8)

PROJECT TITLE:
 PROPOSED COMMERCIAL COMPLEX,
 AT 11, RAMAKRISHNA STREET,
 PERIYAR NAGAR, TAMBARAM,
 MADRAS 600 045.

job no: 36 drg no: 4
 scale: 1/4" 0" (1:50) date: 13.12.89.

ALL DIMENSIONS GIVEN IN BRACKETS ARE MM

ARCHITECTS:
ABHINAV CREATORS
 75.A, JEEVAN NAGAR, ADAMBAKKAM, MADRAS-88

P. Tapan Kumar
 P. TAPAN KUMAR. A.I.I.A.

LICENCED SURVEYOR
B. Vijaya Kumar
 B. VIJAYA KUMAR B.E.
 CONSULTING ENGINEER
 LICENCED SURVEYOR
 Class I No. 136
 10, Parthasarathy Nagar, III St
 ADAMBAKKAM, MADRAS-600028

APPLICANT:
B. Rajeswararao